



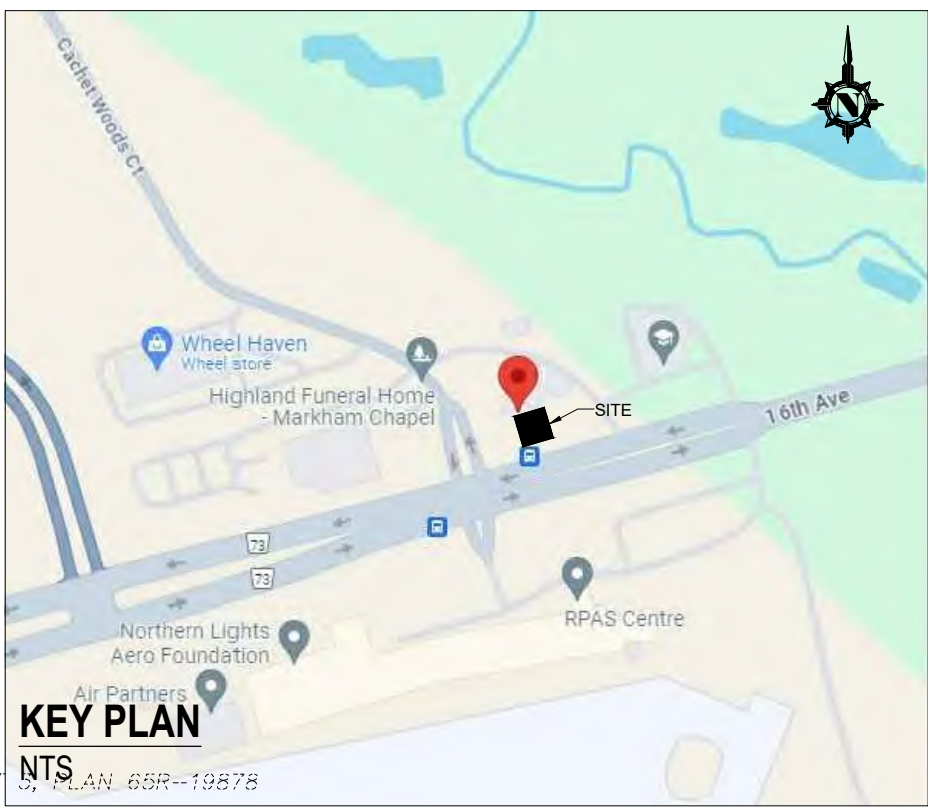

DRAWN J.N/F.E	CHECKED
SCALE 1:200	DATE 2025-02-03
PROJECT NO. 34871	DRAWING NO. SP1

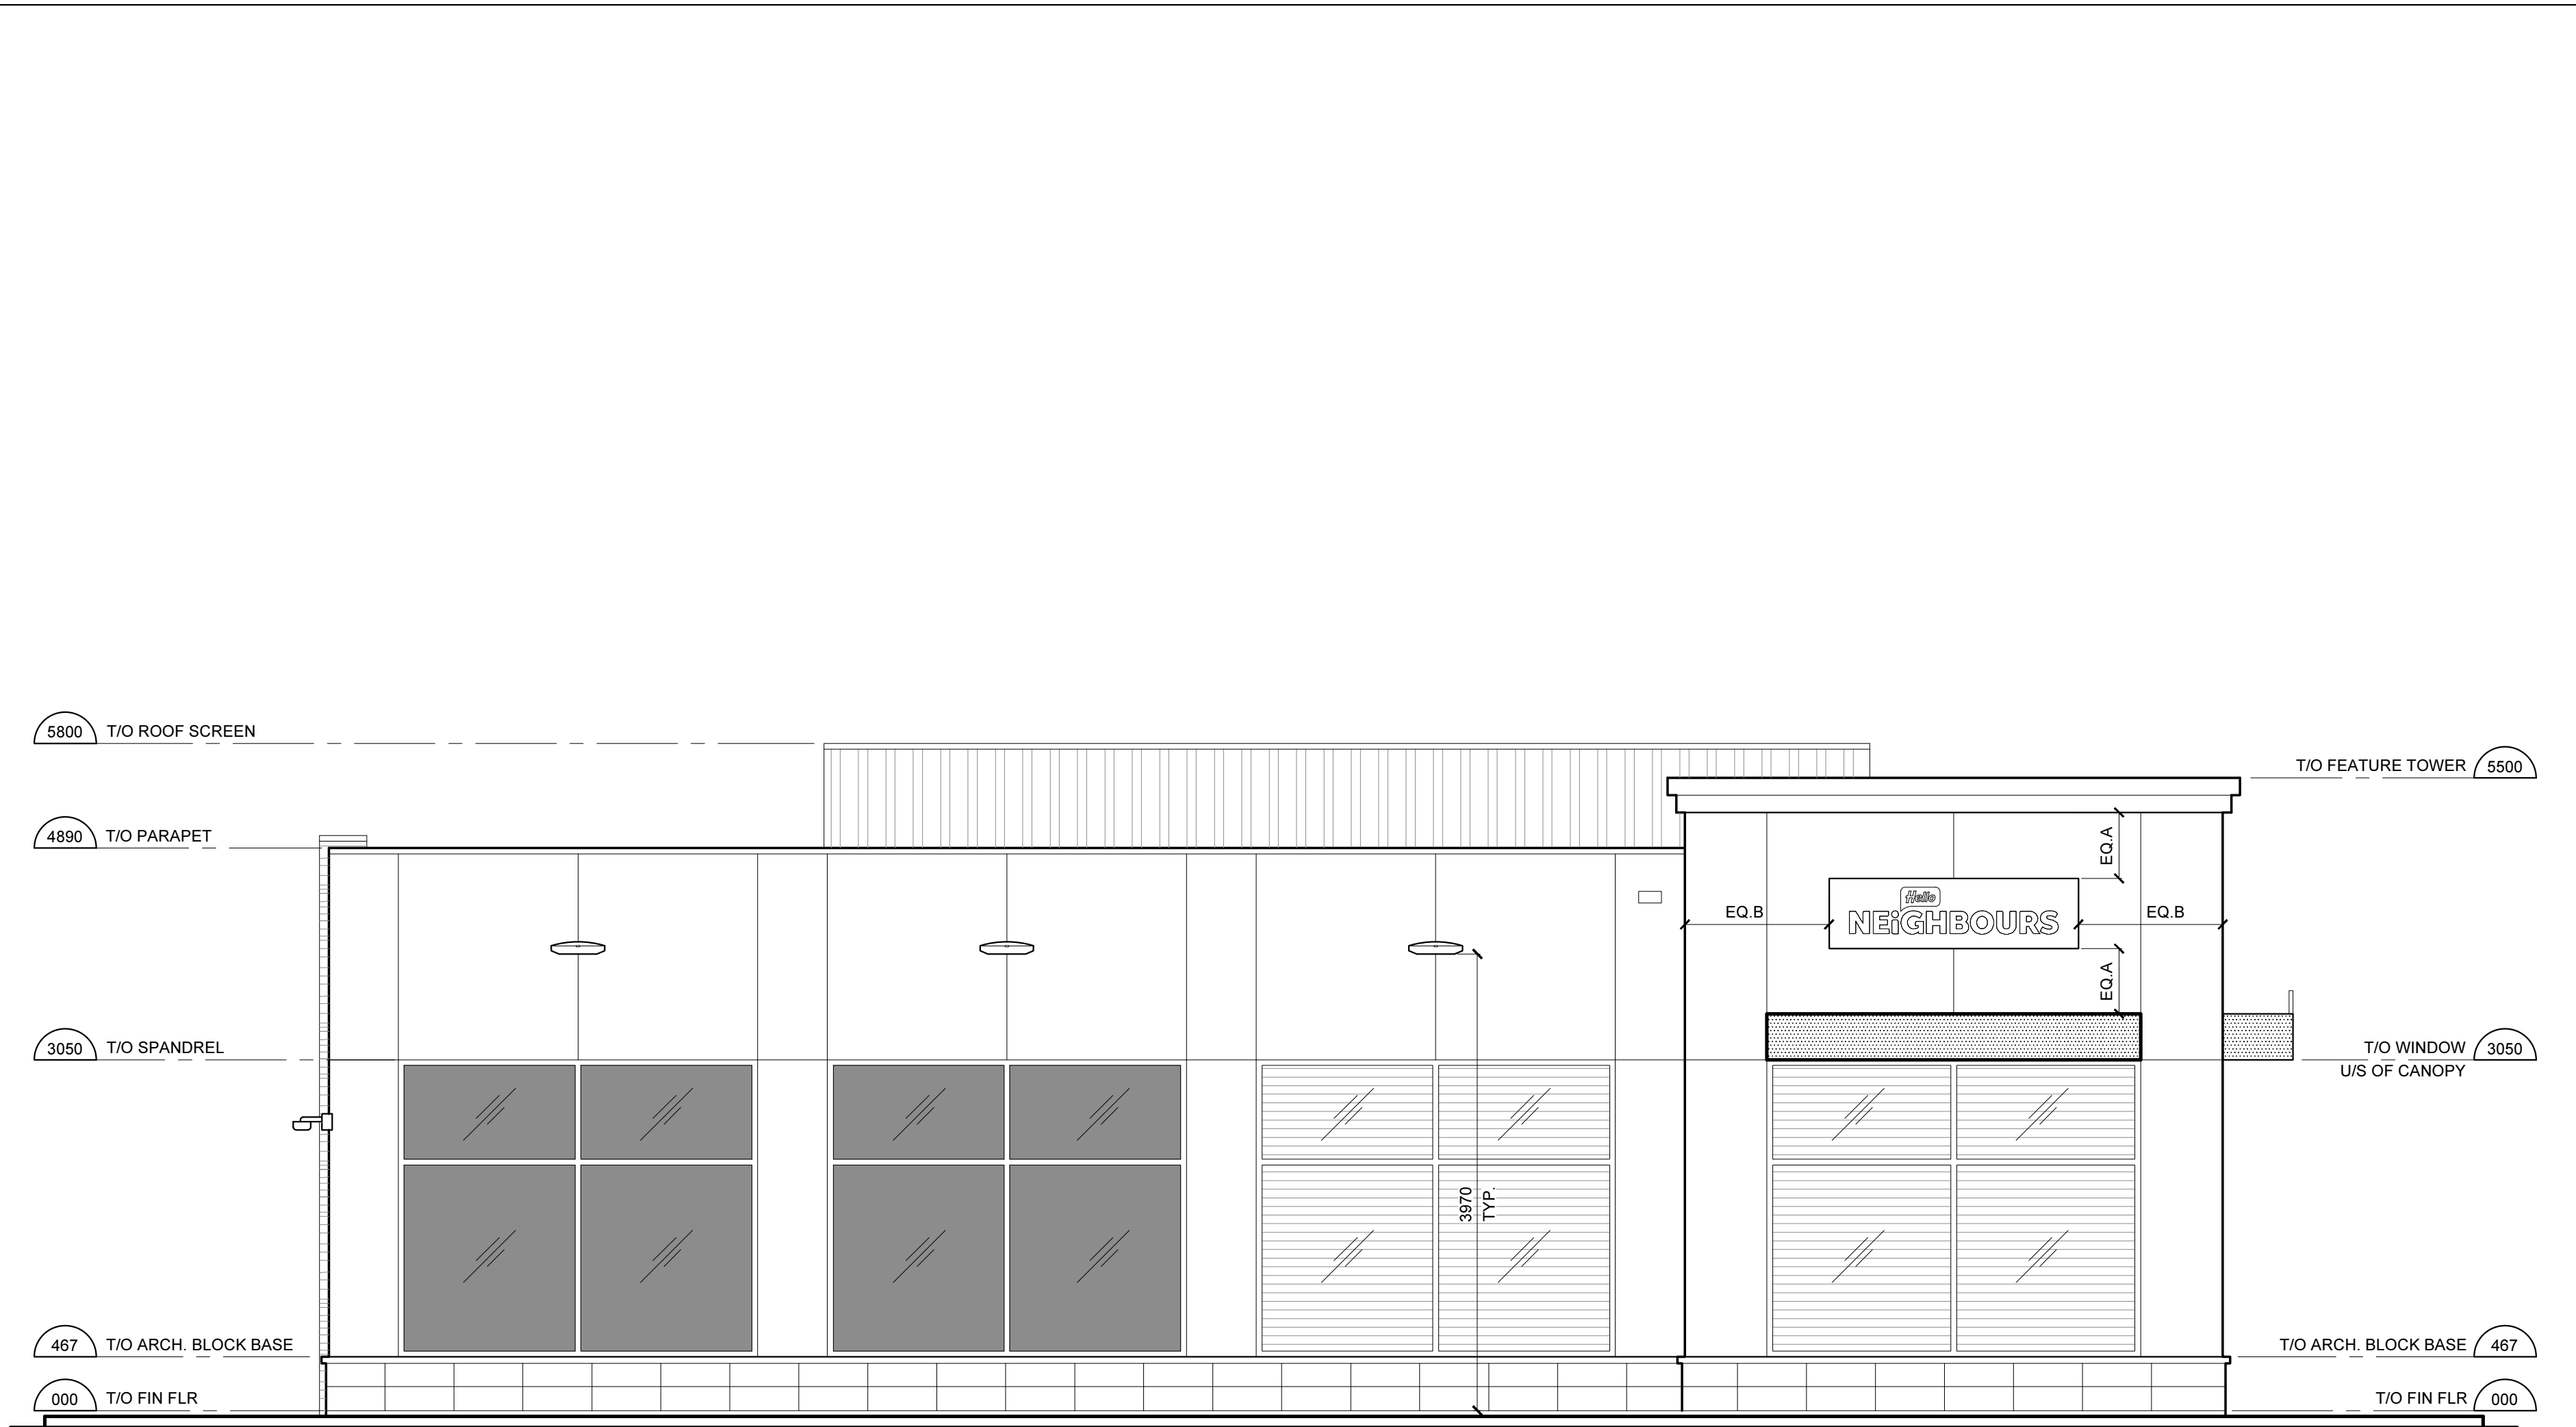


1 SOUTH ELEVATION
SCALE: 1:50



2 EAST ELEVATION
SCALE: 1:50

BIRD-FRIENDLY DESIGN STATISTICS						
	ELEVATION WITHIN 16m ABOVE GRADE					
	NORTH	SOUTH	EAST	WEST	TOTAL (m²)	TOTAL (%)
GLAZING AREA (m²)	12.4	31.4	14.8	8.9	67.5	100%
UNTREATED AREA (m²)	3.0	3.0	0	2.1	8.1	12.0%
TREATED AREA (m²) BY VISUAL MARKER	9.4	28.4	14.8	6.8	59.4	88.0%

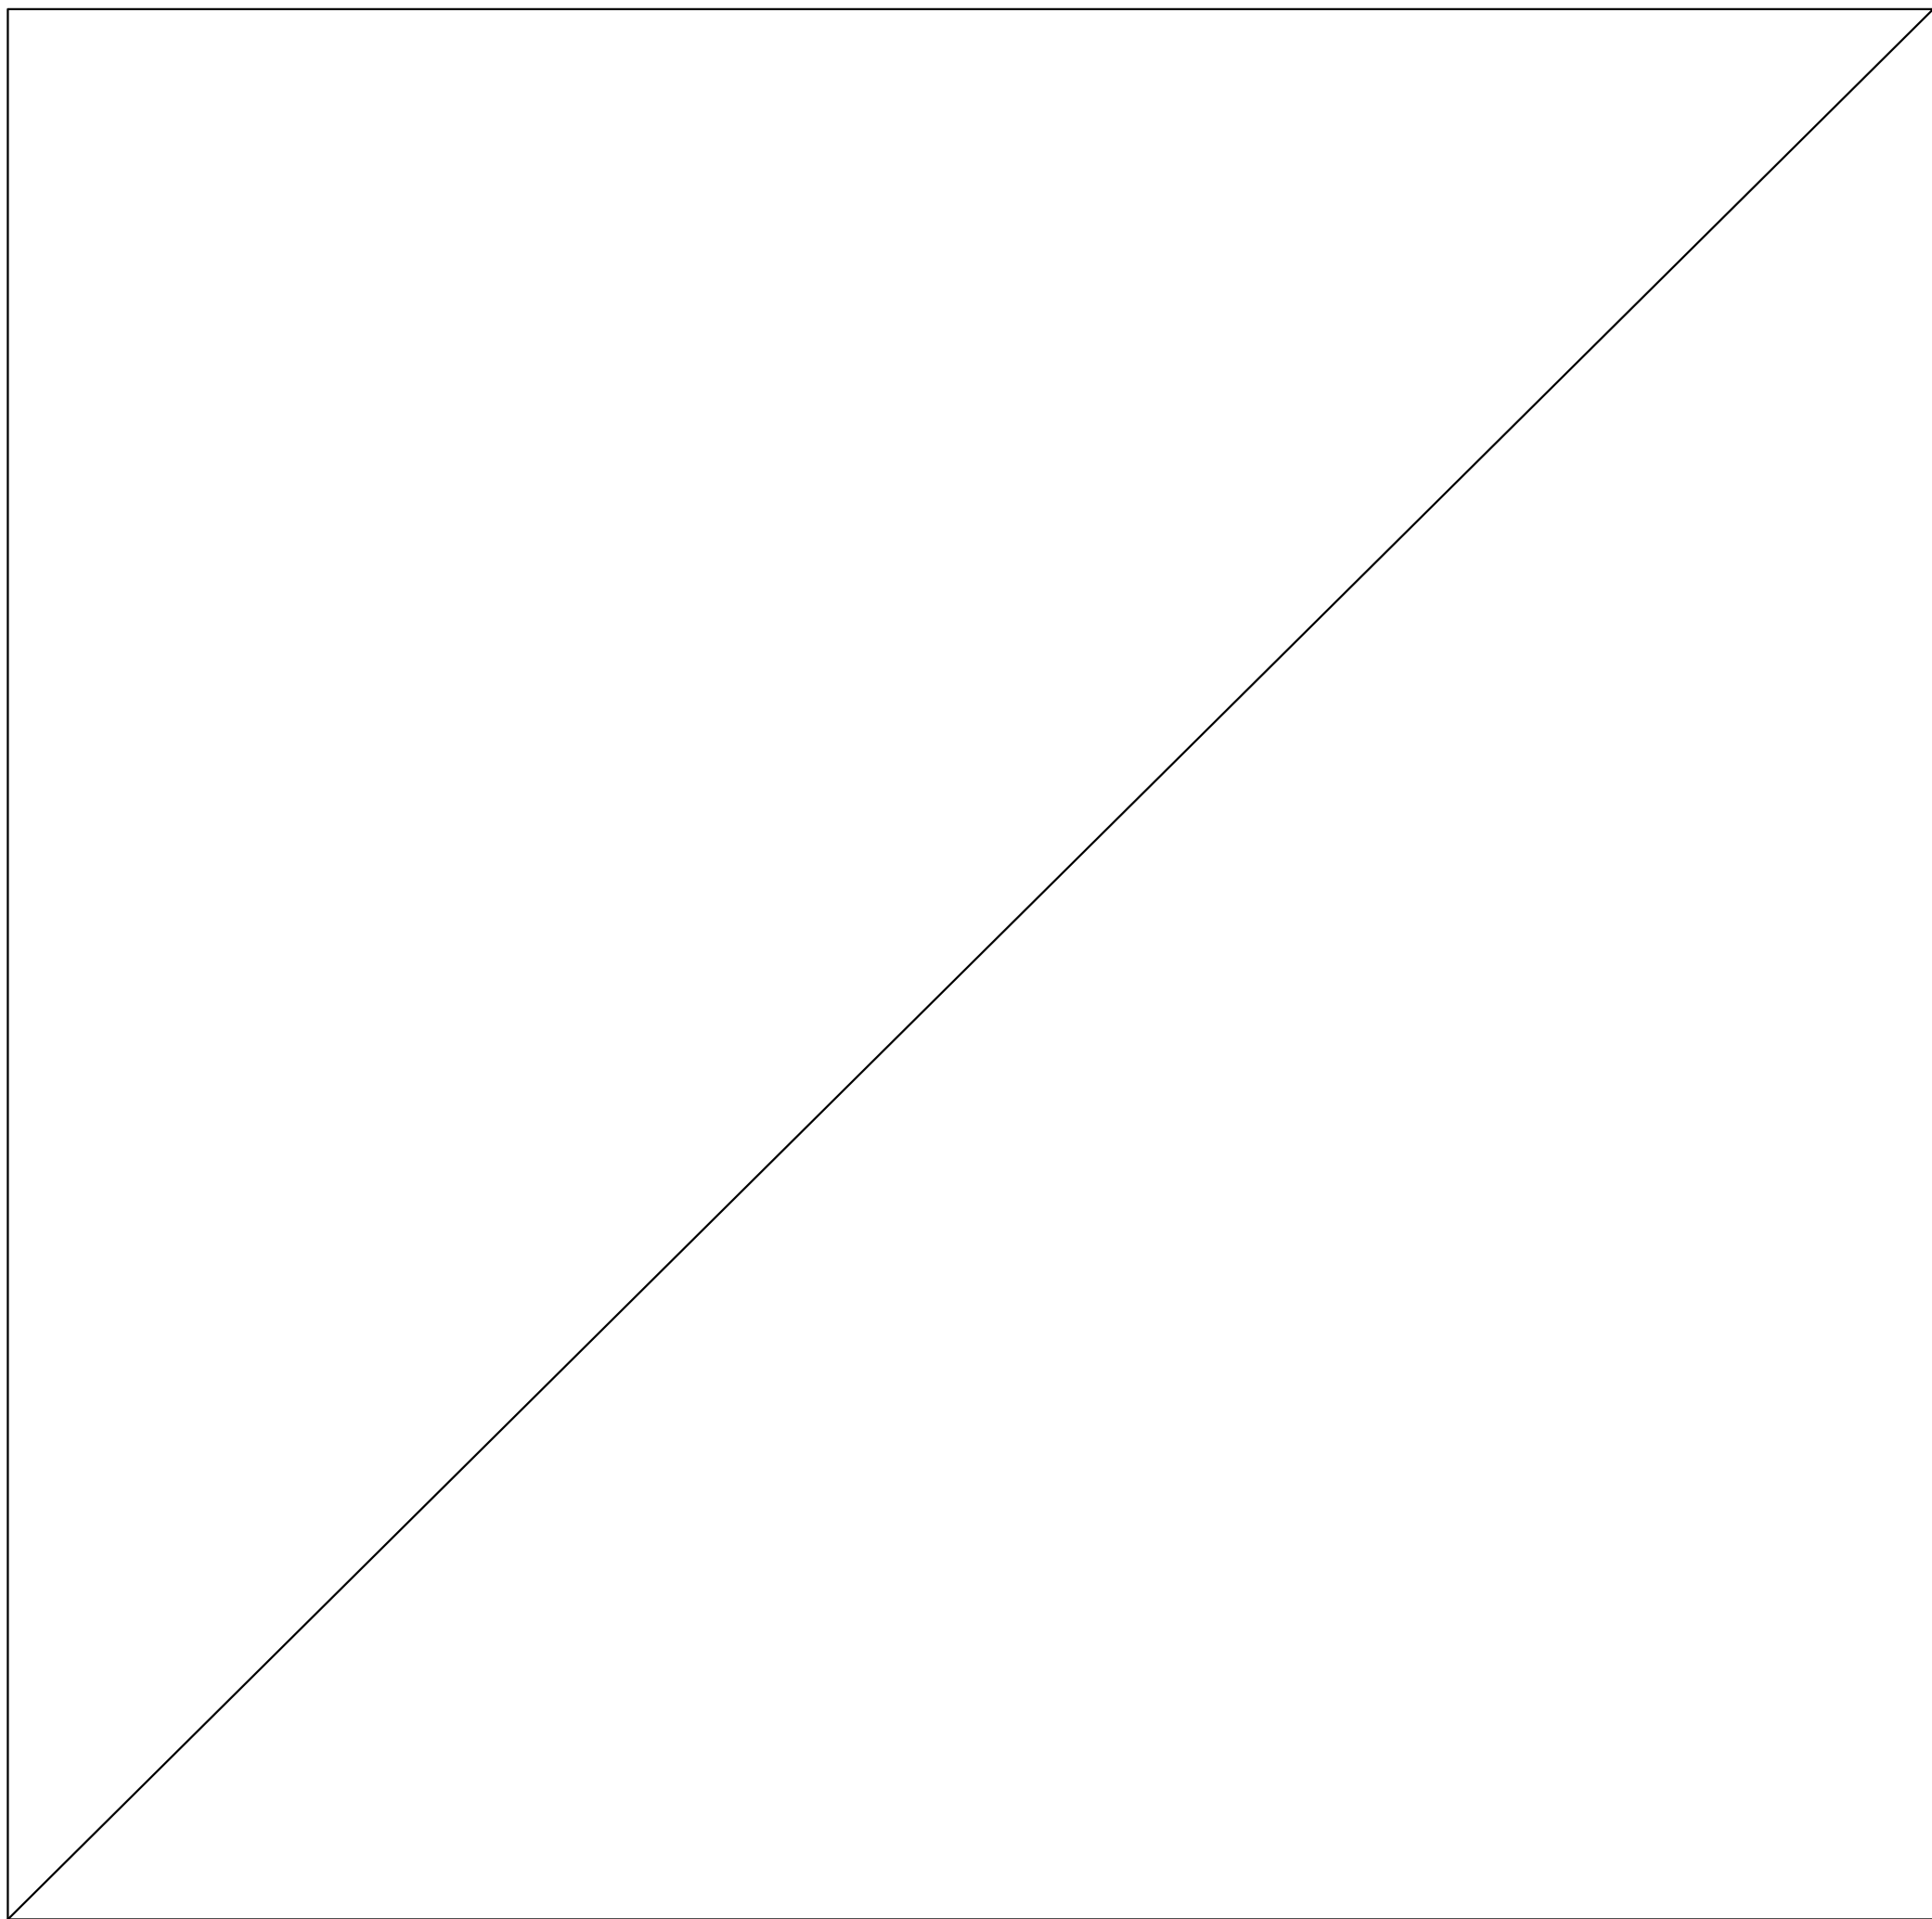

3 N/A
SCALE:

REVISION TABLE		
REV.	DESCRIPTION	DRAWN APP'D. DATE

ISSUE TABLE		
TO	FOR	DATE
OWNER	ISSUED FOR REVIEW	06 AUG 24

METRIC
ALL DIMENSIONS ARE IN MILLIMETRES U.N.O.. CONTRACTOR TO CHECK/VERIFY ALL DIMENSIONS PRIOR TO COMMENCEMENT OF WORK. ALL DISCREPANCIES TO BE REPORTED TO THE PROJECT DESIGNER. DO NOT SCALE DRAWINGS.

SEAL:

CONSULTANT:

K PAUL ARCHITECT INC.
TORONTO • VANCOUVER • OREGON

2660 Sherwood Heights Dr. Suite 200, Oakville, Ontario, L6J 7Y8
www.kpaularchitect.com
(905) 337-9800 fax (905) 337-1986



DRAWING TITLE:

**EXTERIOR
ELEVATIONS**

PROJECT:


NEIGHBOURS N3000(A&W)
2830 16TH AVE
MARKHAM, ON

DRAWN BY:	RG	CAD INFO.: SHEET SIZE D (559 x 864)
DRAWING SCALE:	1:50	PETRO-CANADA CAD FILE No.
DATE DRAWN:	JULY 2024	CONSULTANT CAD FILE No.
CHECKED BY:		PLOT SCALE
APPROVED BY:		PLOT DATE
		PLOT CONFIGURATION


STD No./OUTLET No.	34871	A2.1
--------------------	-------	------



1 NORTH ELEVATION
SCALE: 1:50

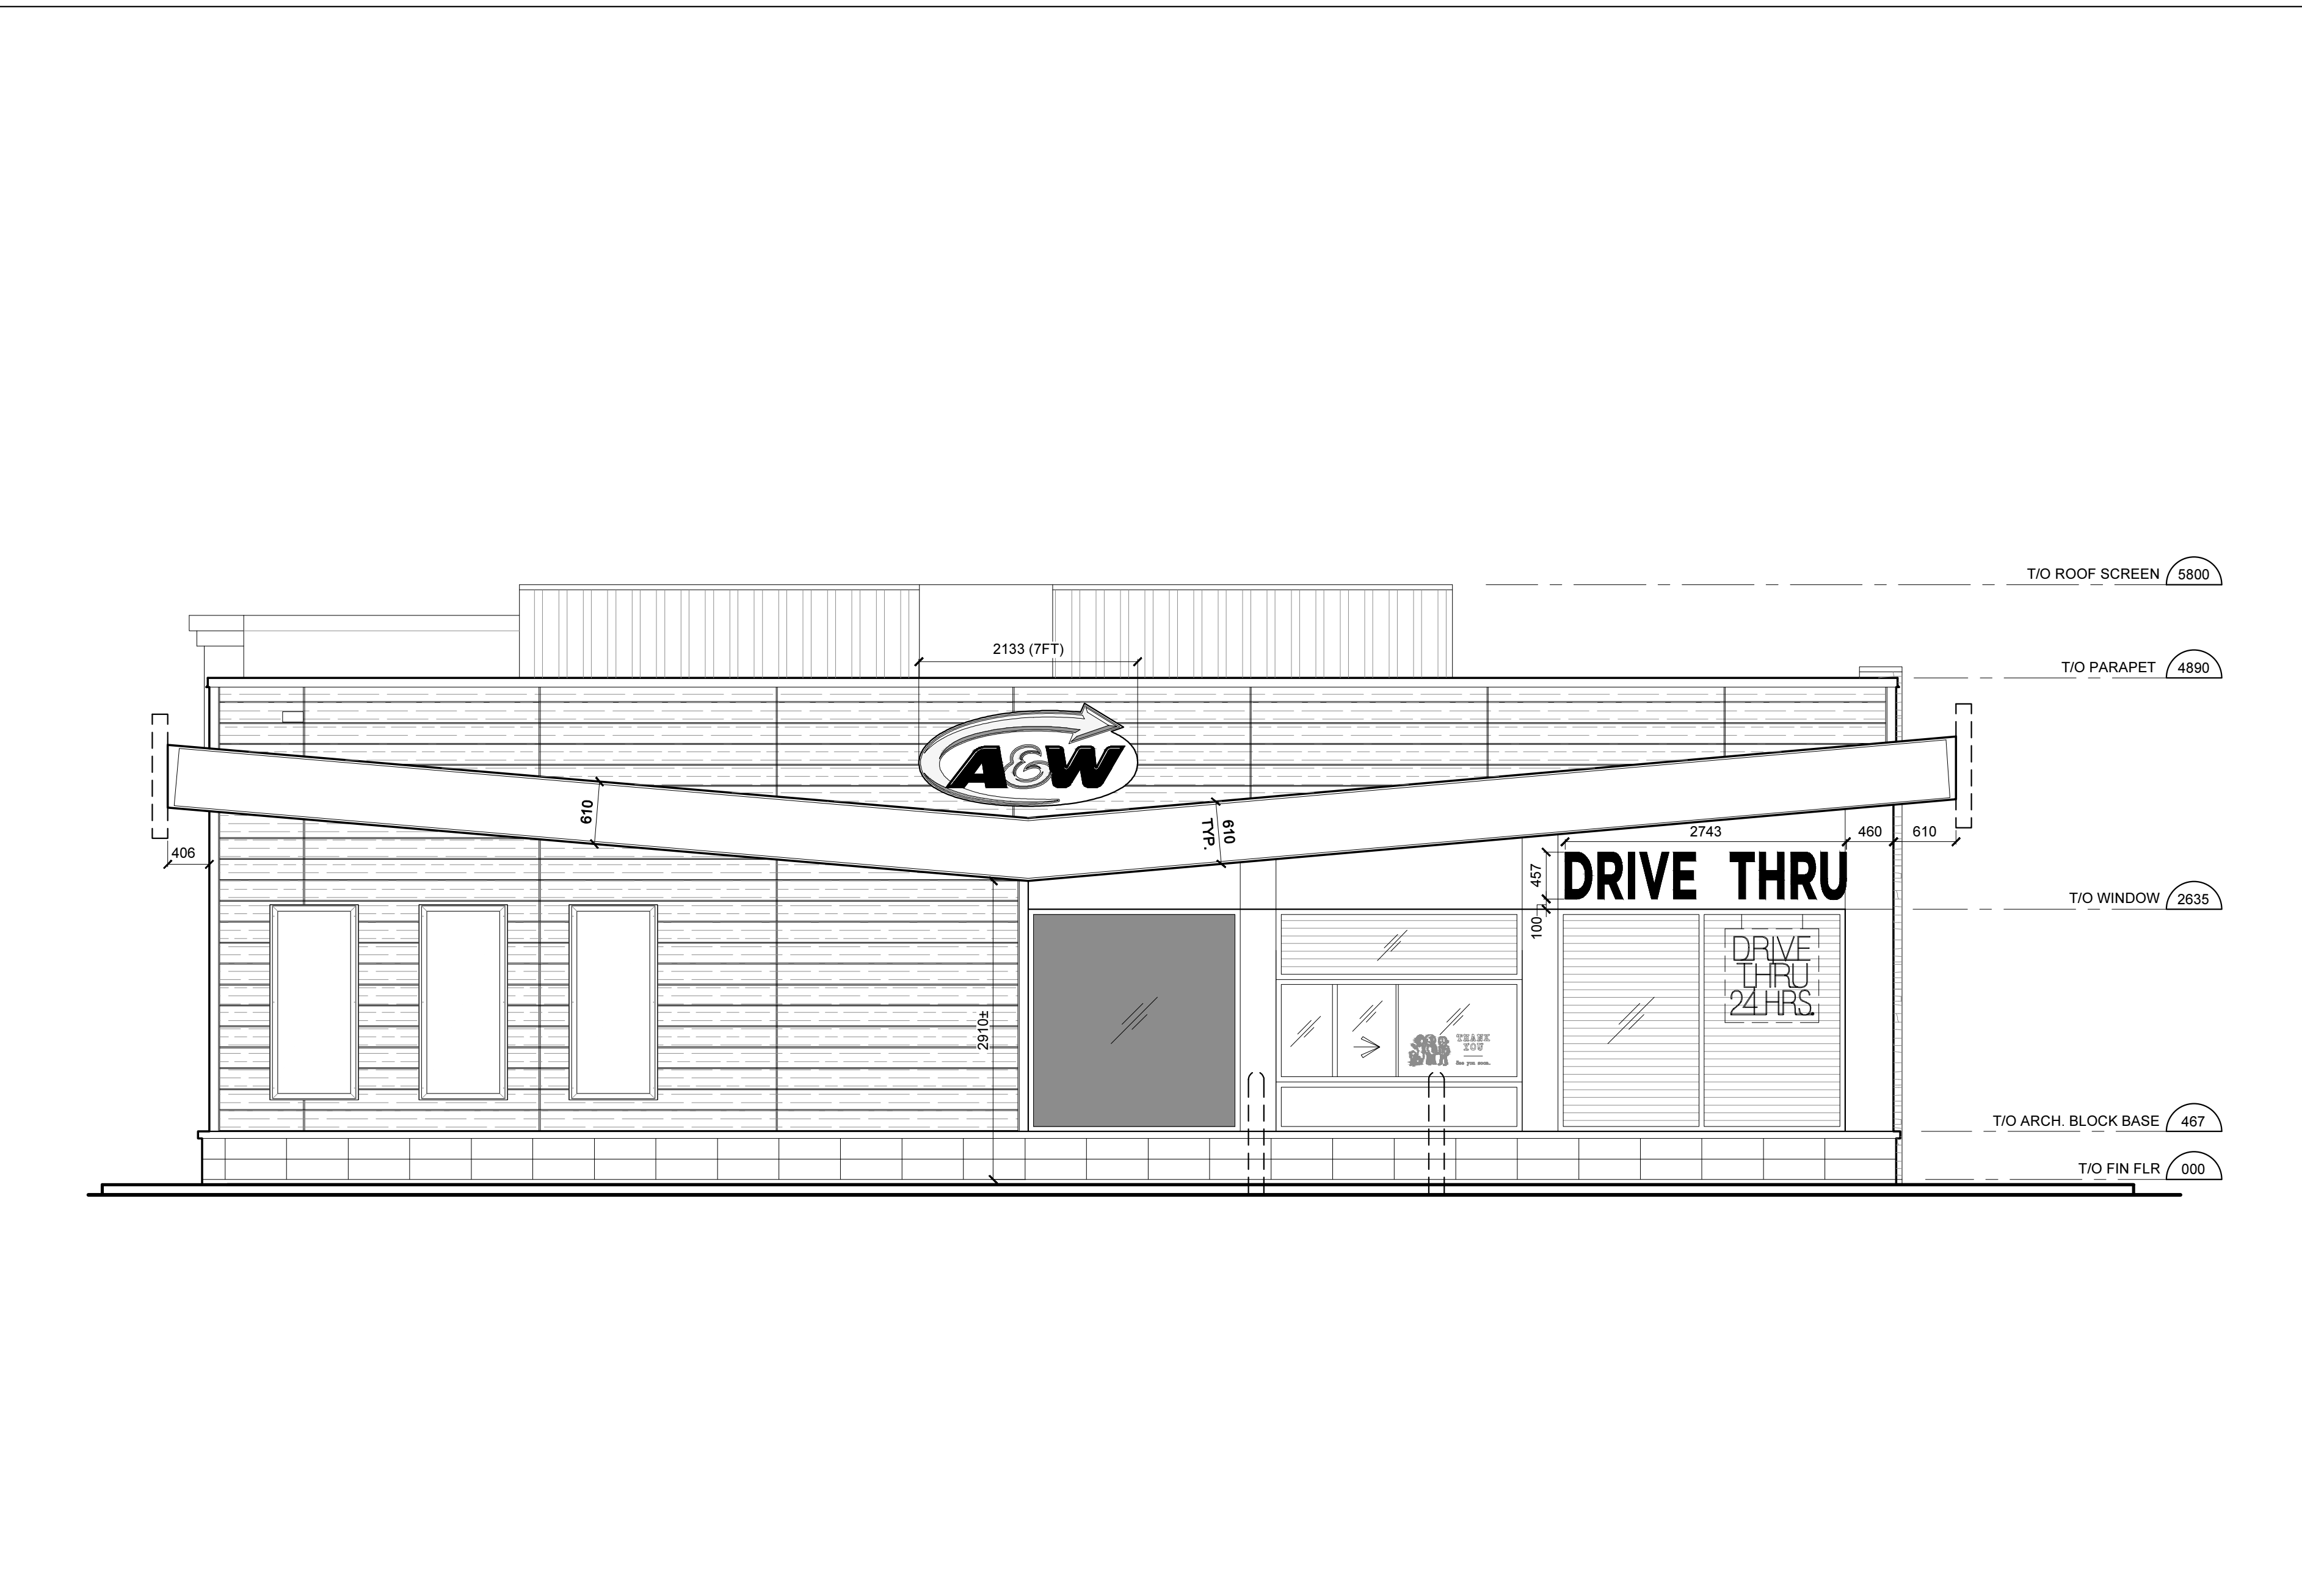

2 WEST ELEVATION
SCALE: 1:50

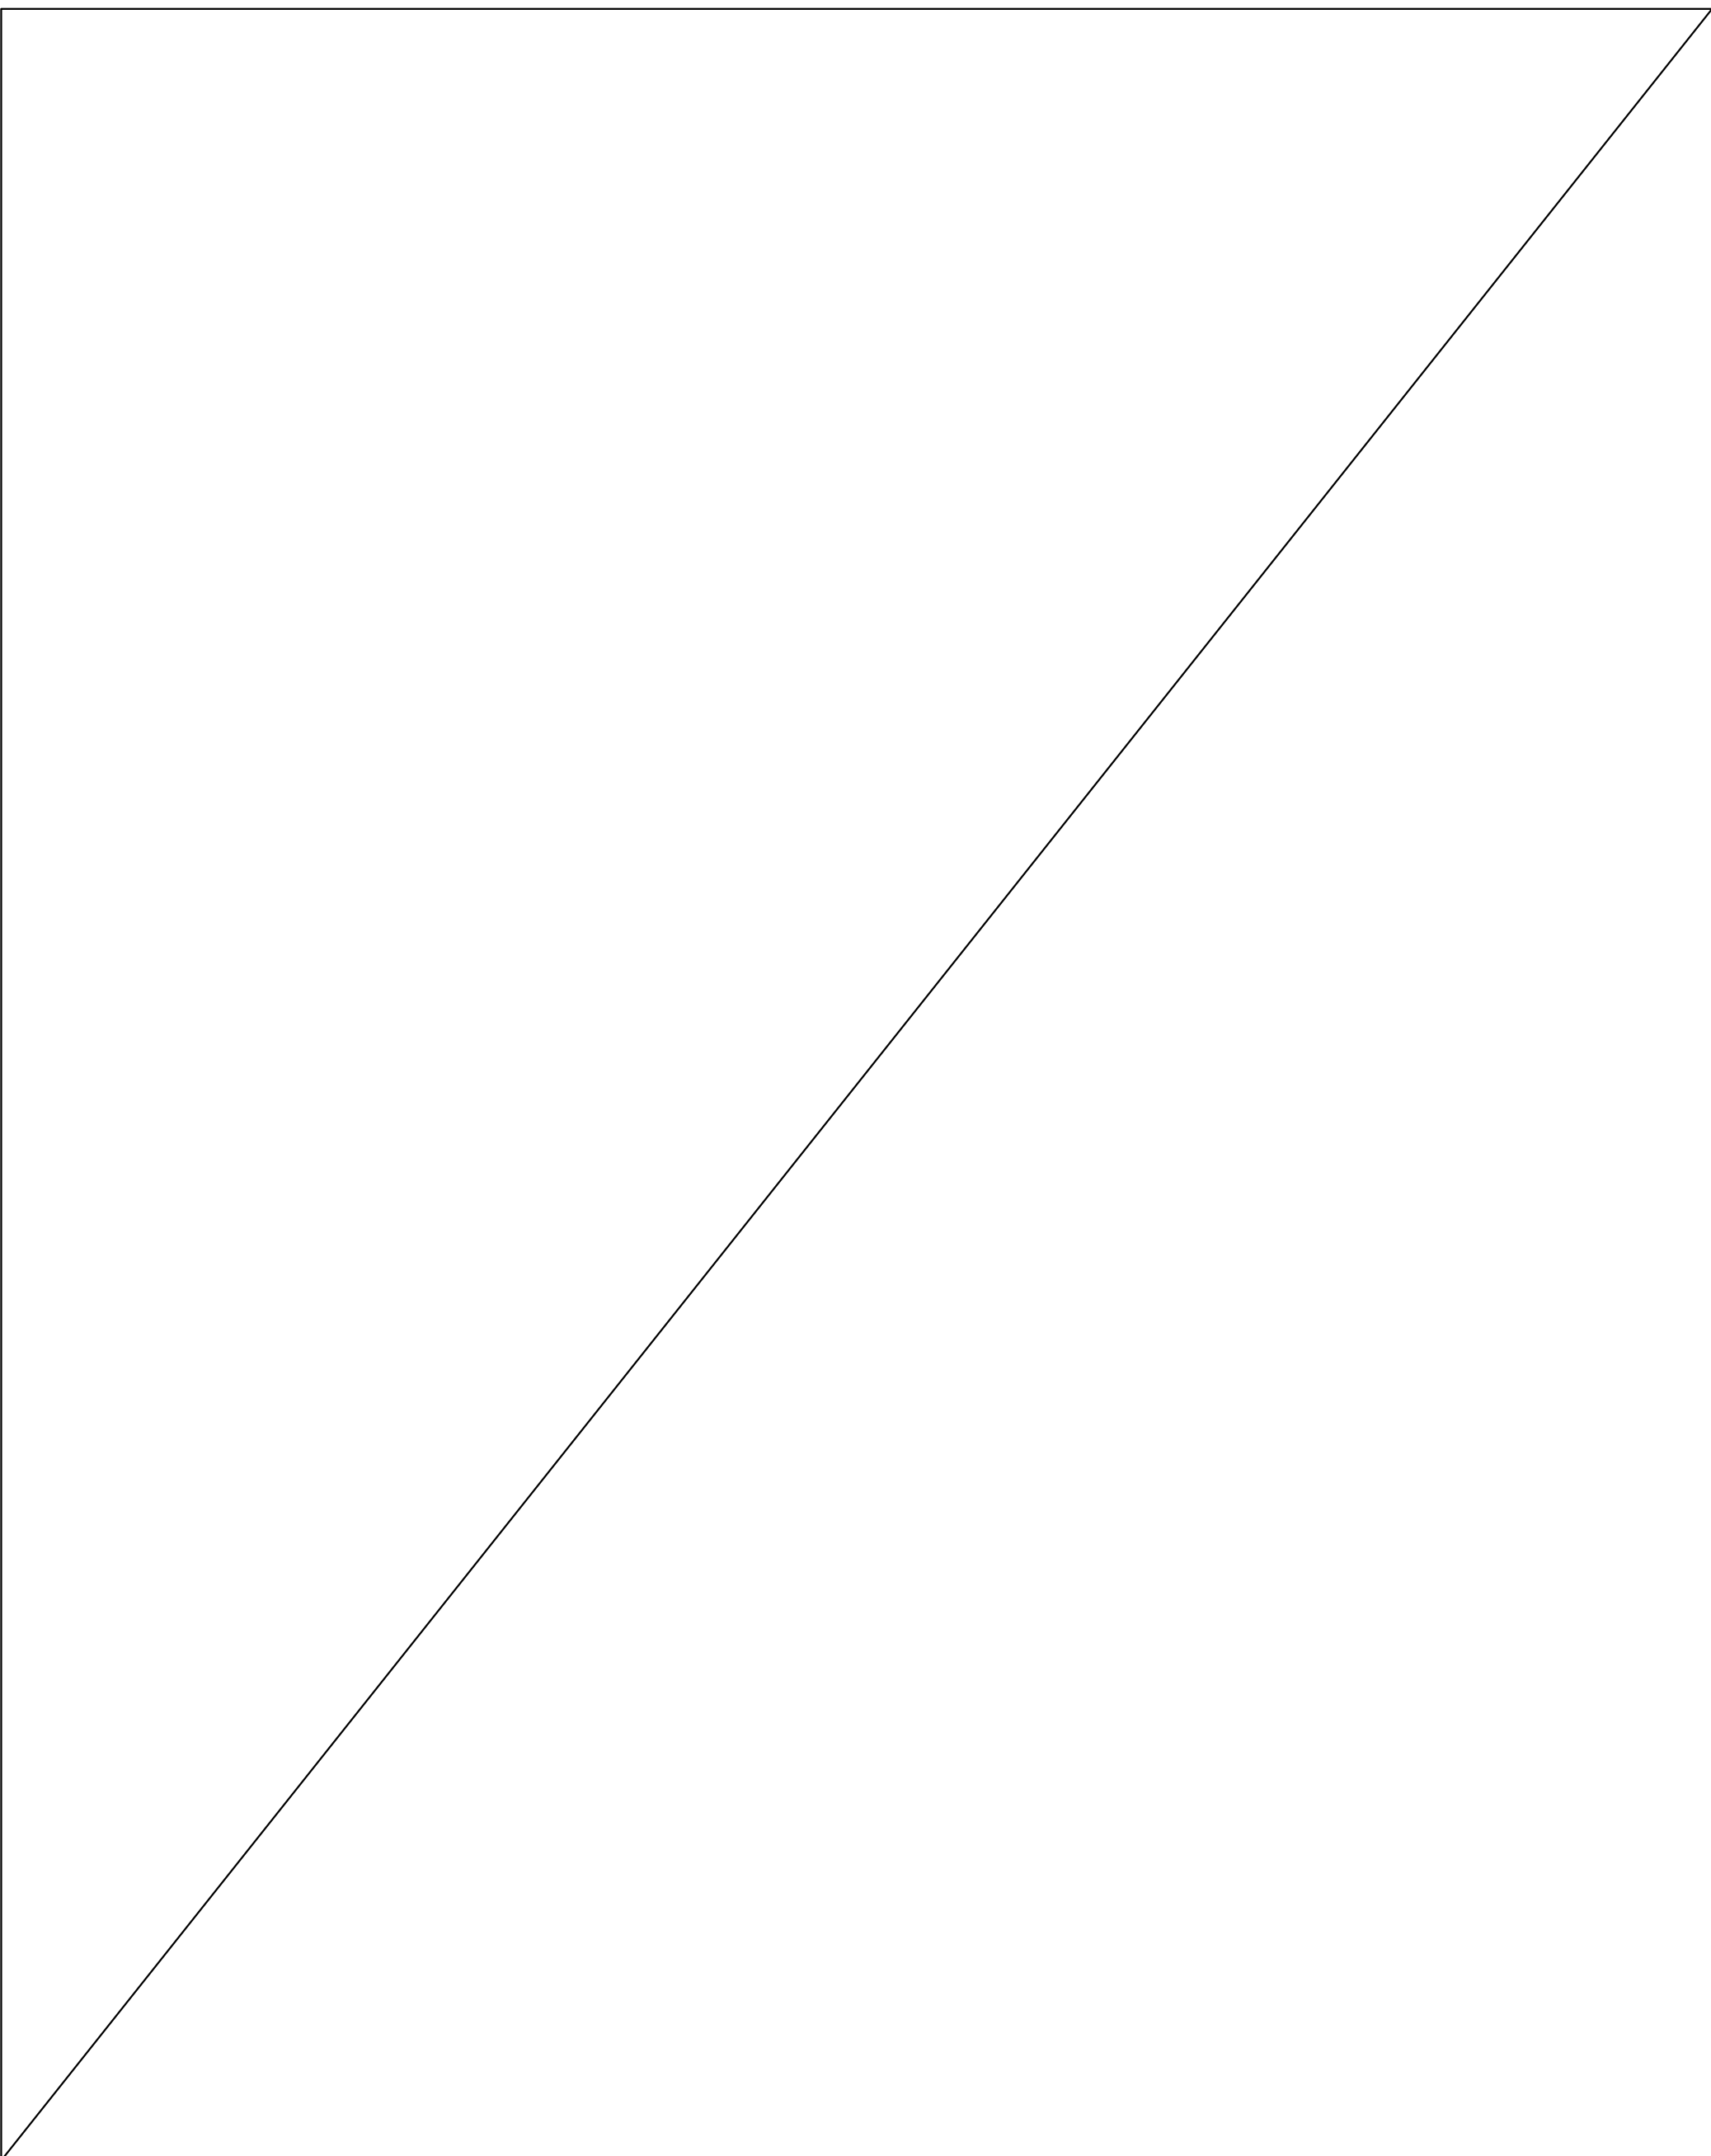

3 N/A
SCALE: N.T.S.

REVISION TABLE		
REV.	DESCRIPTION	DRAWN APP'D. DATE

ISSUE TABLE		
TO	FOR	DATE
OWNER	ISSUED FOR REVIEW	06 AUG 24

METRIC
ALL DIMENSIONS ARE IN MILLIMETRES U.N.O.. CONTRACTOR TO CHECK/VERIFY ALL DIMENSIONS PRIOR TO COMMENCEMENT OF WORK. ALL DISCREPANCIES TO BE REPORTED TO THE PROJECT DESIGNER. DO NOT SCALE DRAWINGS.

SEAL:

CONSULTANT:
K PAUL ARCHITECT INC.
TORONTO • VANCOUVER • ORLANDO
2660 Sherwood Heights Dr. Suite 200, Oakville, Ontario, L4J 7Y8
www.kpaularchitect.com
(905) 337-9800 fax (905) 337-1986




DRAWING TITLE:
EXTERIOR ELEVATIONS


PROJECT:
NEIGHBOURS N3000(A&W)
2830 16TH AVE
MARKHAM, ON

DRAWN BY:	RG	CAD INFO.: SHEET SIZE D (559 x 864)
DRAWING SCALE:	1:50	PETRO-CANADA CAD FILE No.
DATE DRAWN:	JULY 2024	CONSULTANT CAD FILE No.
CHECKED BY:		PLOT SCALE
APPROVED BY:		PLOT DATE
		PLOT CONFIGURATION


STD No./OUTLET No.	34871	A2.2
--------------------	-------	------

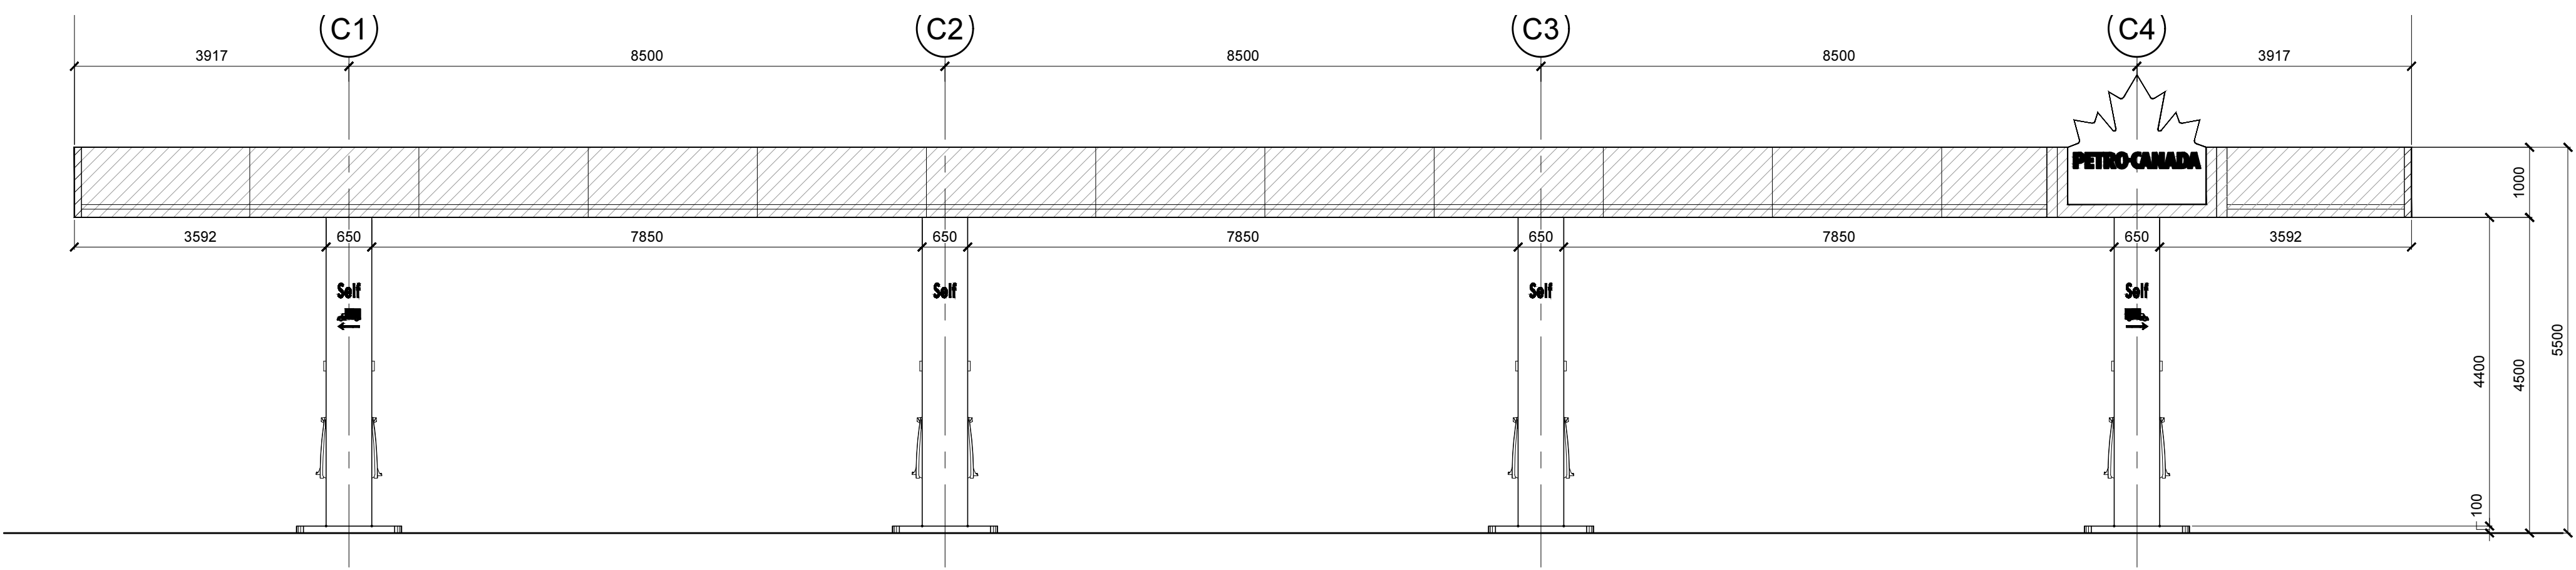


1 NORTH ELEVATION

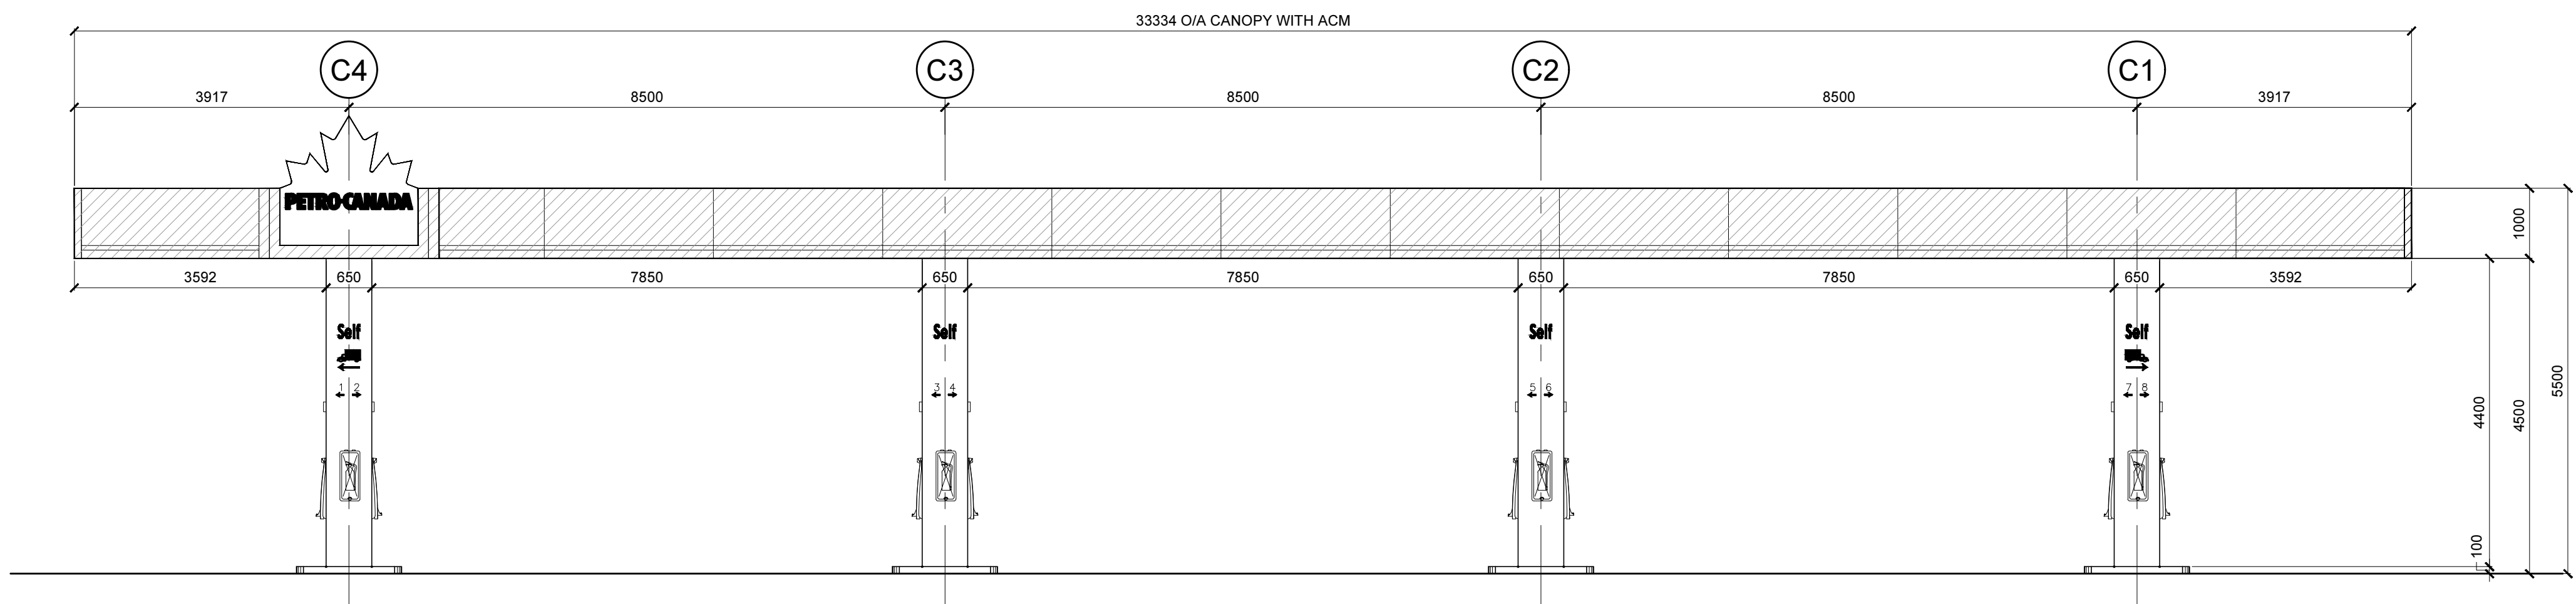

2 SOUTH ELEVATION

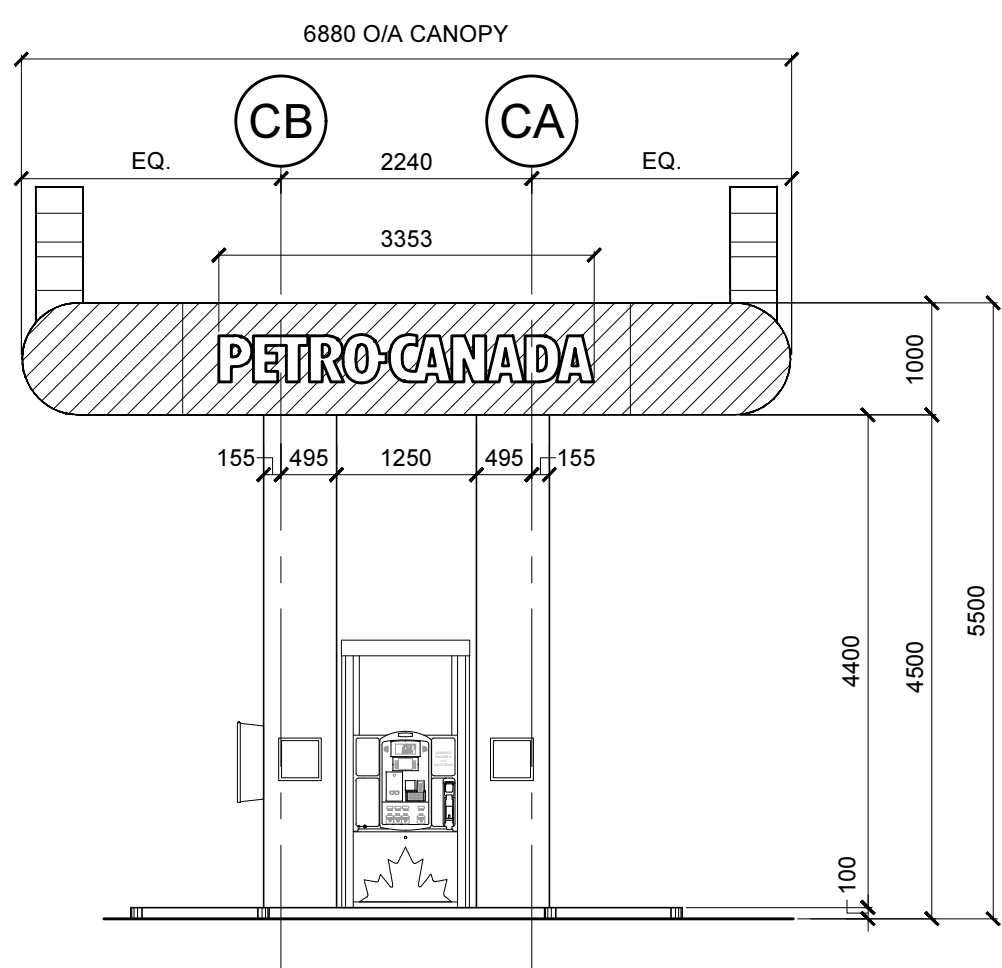

3 EAST ELEVATION

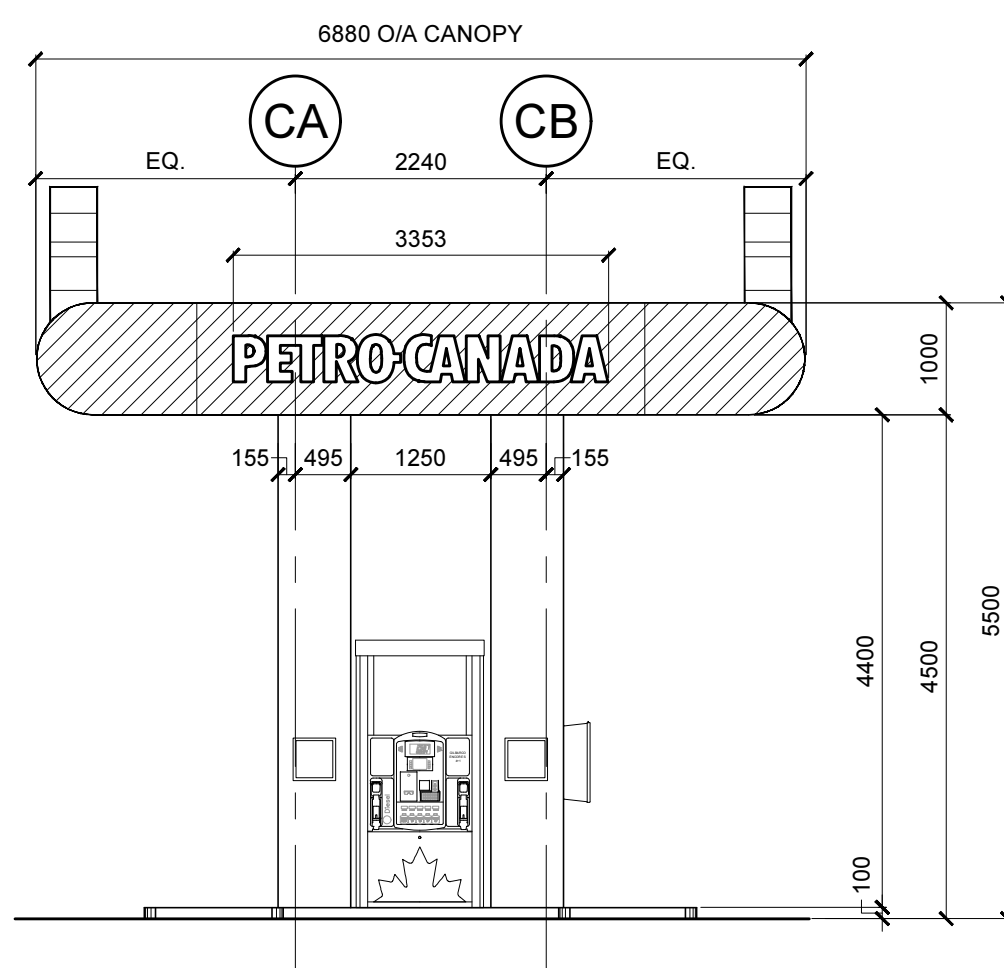

4 WEST ELEVATION

REVISION TABLE

REV.	DESCRIPTION	DRAWN	APP'D.
		DATE	DATE

ISSUE TABLE

TO	FOR	DATE
OWNER	ISSUED FOR REVIEW	06 AUG 24

METRIC

ALL DIMENSIONS ARE IN MILLIMETRES U.N.O., CONTRACTOR TO CHECK/VERIFY ALL DIMENSIONS PRIOR TO COMMENCEMENT OF WORK. ALL DISCREPANCIES TO BE REPORTED TO THE PROJECT DESIGNER. DO NOT SCALE DRAWINGS.

SEAL:

CONSULTANT:



DRAWING TITLE:

GAS BAR
CANOPY
ELEVATIONS

PROJECT:

NEIGHBOURS N3000(A&W)
2830 16TH AVE
MARKHAM, ON

DRAWN BY:

CL


DRAWING SCALE:

1:75


CAD INFO:
SHEET SIZE
D (559 x 864)
PETRO-CANADA
CAD FILE No




1 SOUTH ELEVATION

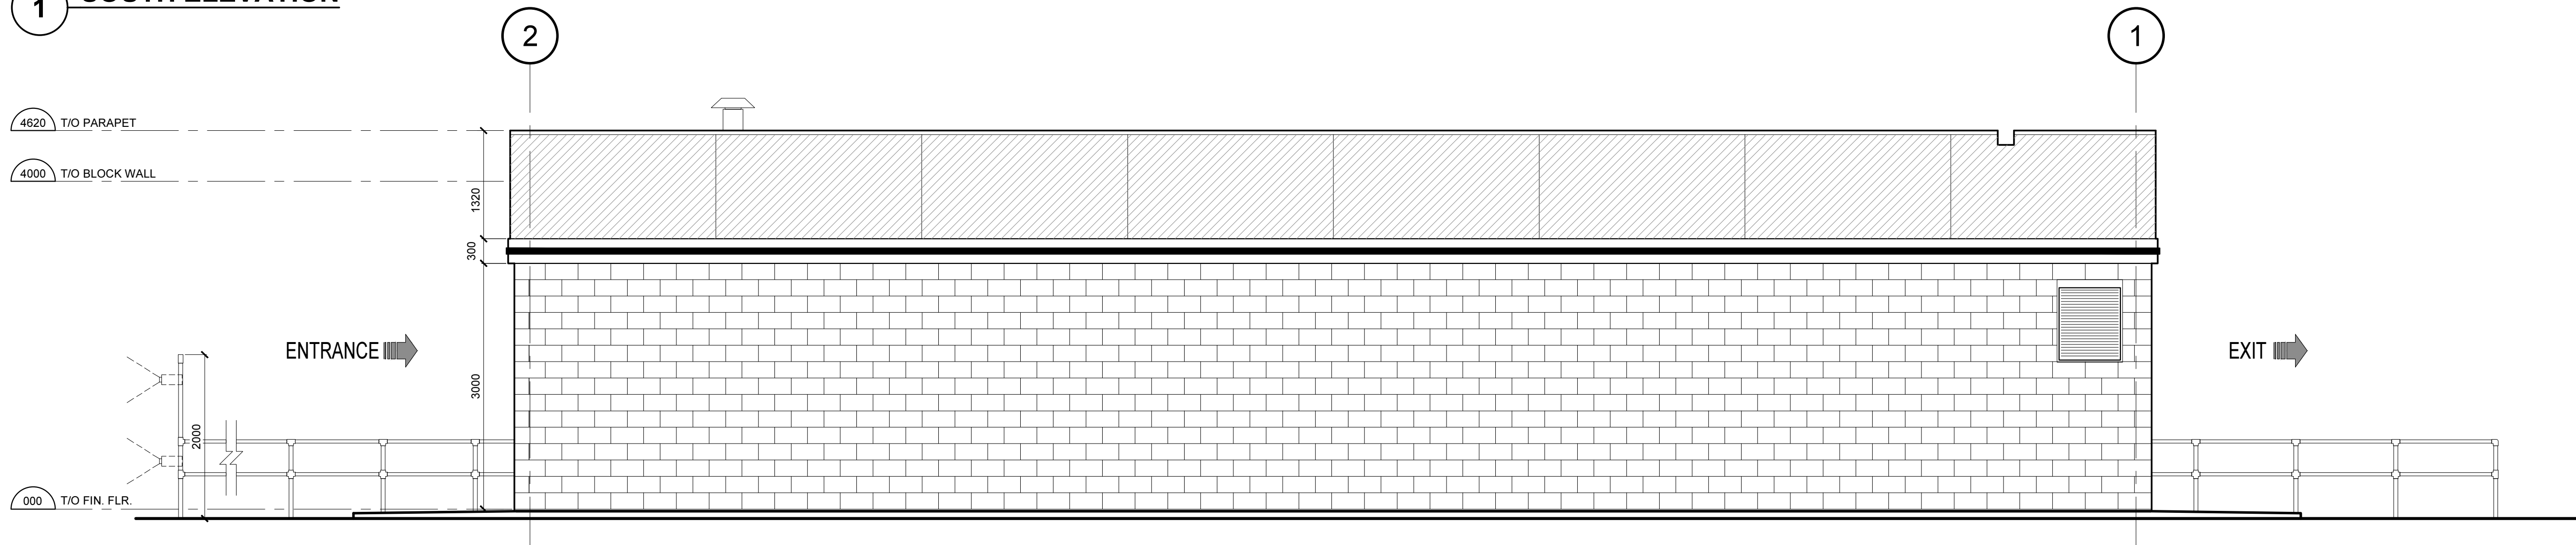

2 NORTH ELEVATION

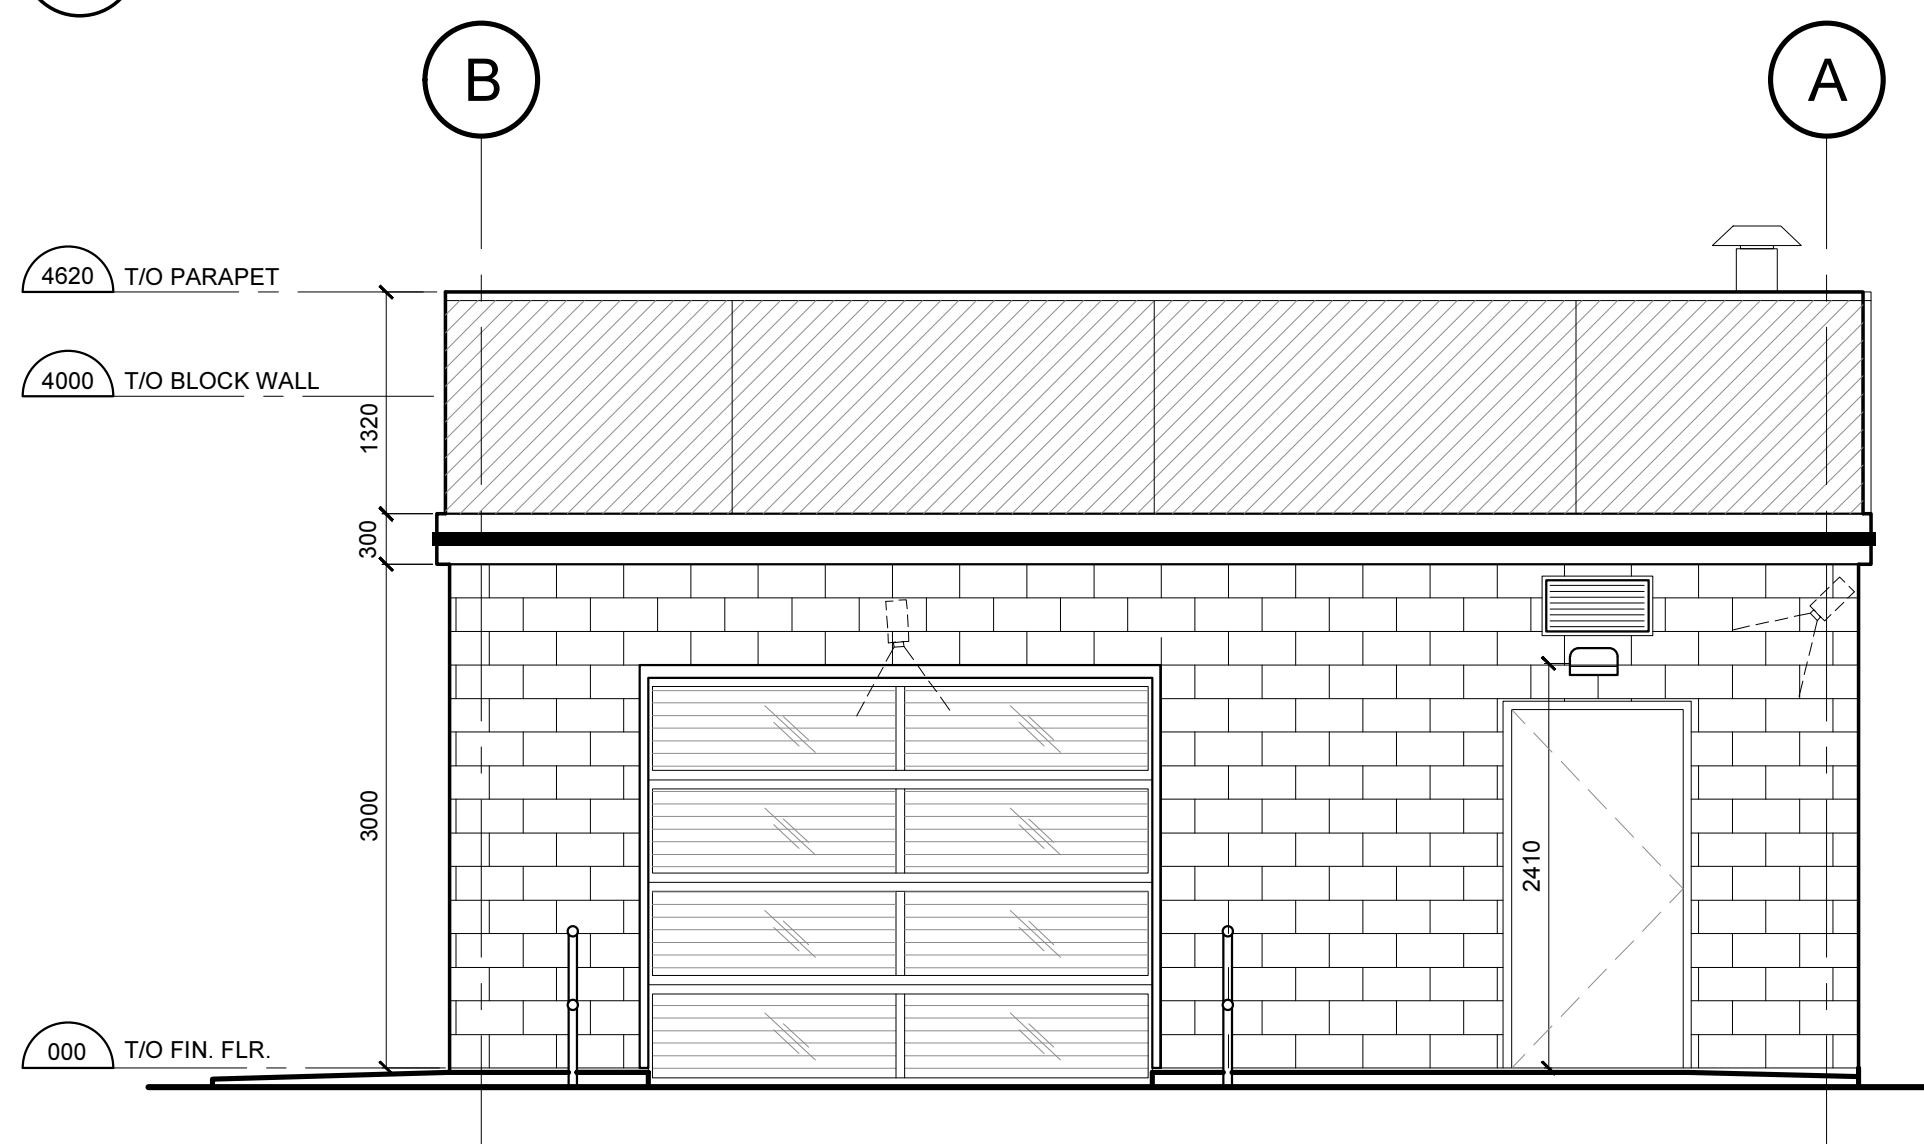

3 EAST ELEVATION

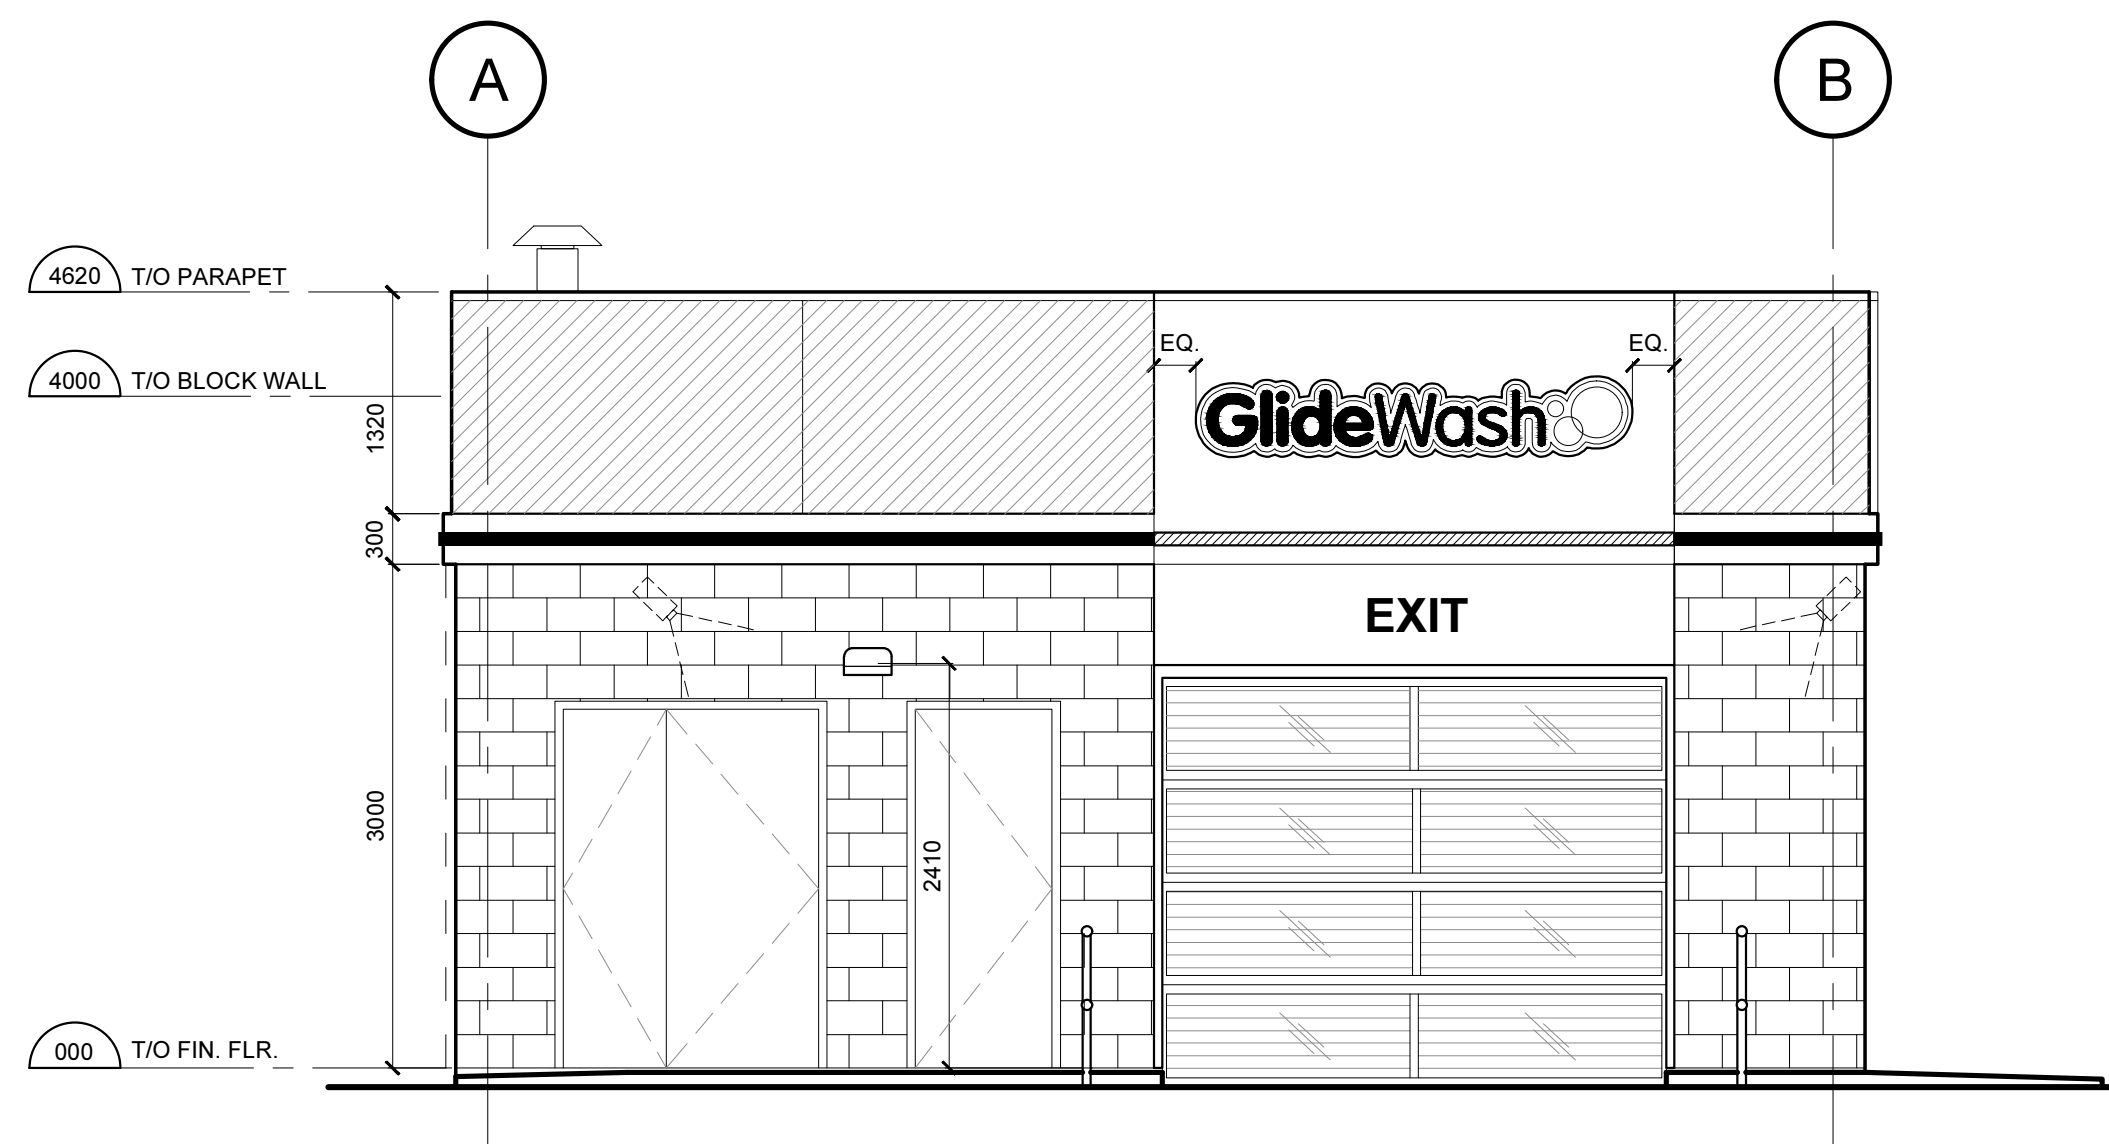

4 WEST ELEVATION

BIRD-FRIENDLY DESIGN STATISTICS						
	ELEVATION WITHIN 16m ABOVE GRADE					
	NORTH	SOUTH	EAST	WEST	TOTAL (m²)	TOTAL (%)
GLAZING AREA (m²)	0	24.1	5.9	5.9	35.9	100%
UNTREATED AREA (m²)	0	0	0	0	0	0%
TREATED AREA (m²) BY VISUAL MARKER	0	24.1	5.9	5.9	35.9	100%

REVISION TABLE		
REV.	DESCRIPTION	DRAWN APP'D. DATE
A1	NEW INTAKE LOUVER AT ELEC. ROOM	31 JUN 23

ISSUE TABLE		
TO	FOR	DATE
OWNER	ISSUED FOR REVIEW	06 AUG 24

METRIC
ALL DIMENSIONS ARE IN MILLIMETRES U.N.O.. CONTRACTOR TO CHECK/VERIFY ALL DIMENSIONS PRIOR TO COMMENCEMENT OF WORK. ALL DISCREPANCIES TO BE REPORTED TO THE PROJECT DESIGNER. DO NOT SCALE DRAWINGS.

SEAL:

CONSULTANT:
K PAUL ARCHITECT INC.
TORONTO • VANCOUVER • OSLAND
2660 Sherwood Heights Dr. Suite 200, Oakville, Ontario, L4J 7Y8
www.kpaularchitect.com
(905) 337-9800 fax: (905) 337-1986



DRAWING TITLE:
EXTERIOR
ELEVATIONS

PROJECT:
GLIDE CAR WASH
2830 16TH AVE
MARKHAM, ONTARIO

DRAWN BY: RG
DRAWING SCALE: 1:50
DATE DRAWN: AUG 2023
CHECKED BY:
APPROVED BY:

CAD INFO:
SHEET SIZE
D (559 x 864)
PETRO-CANADA
CAD FILE No.
CONSULTANT
CAD FILE No.
PLOT SCALE
PLOT DATE
PLOT CONFIGURATION

STD No./OUTLET No.
34871
WA02