

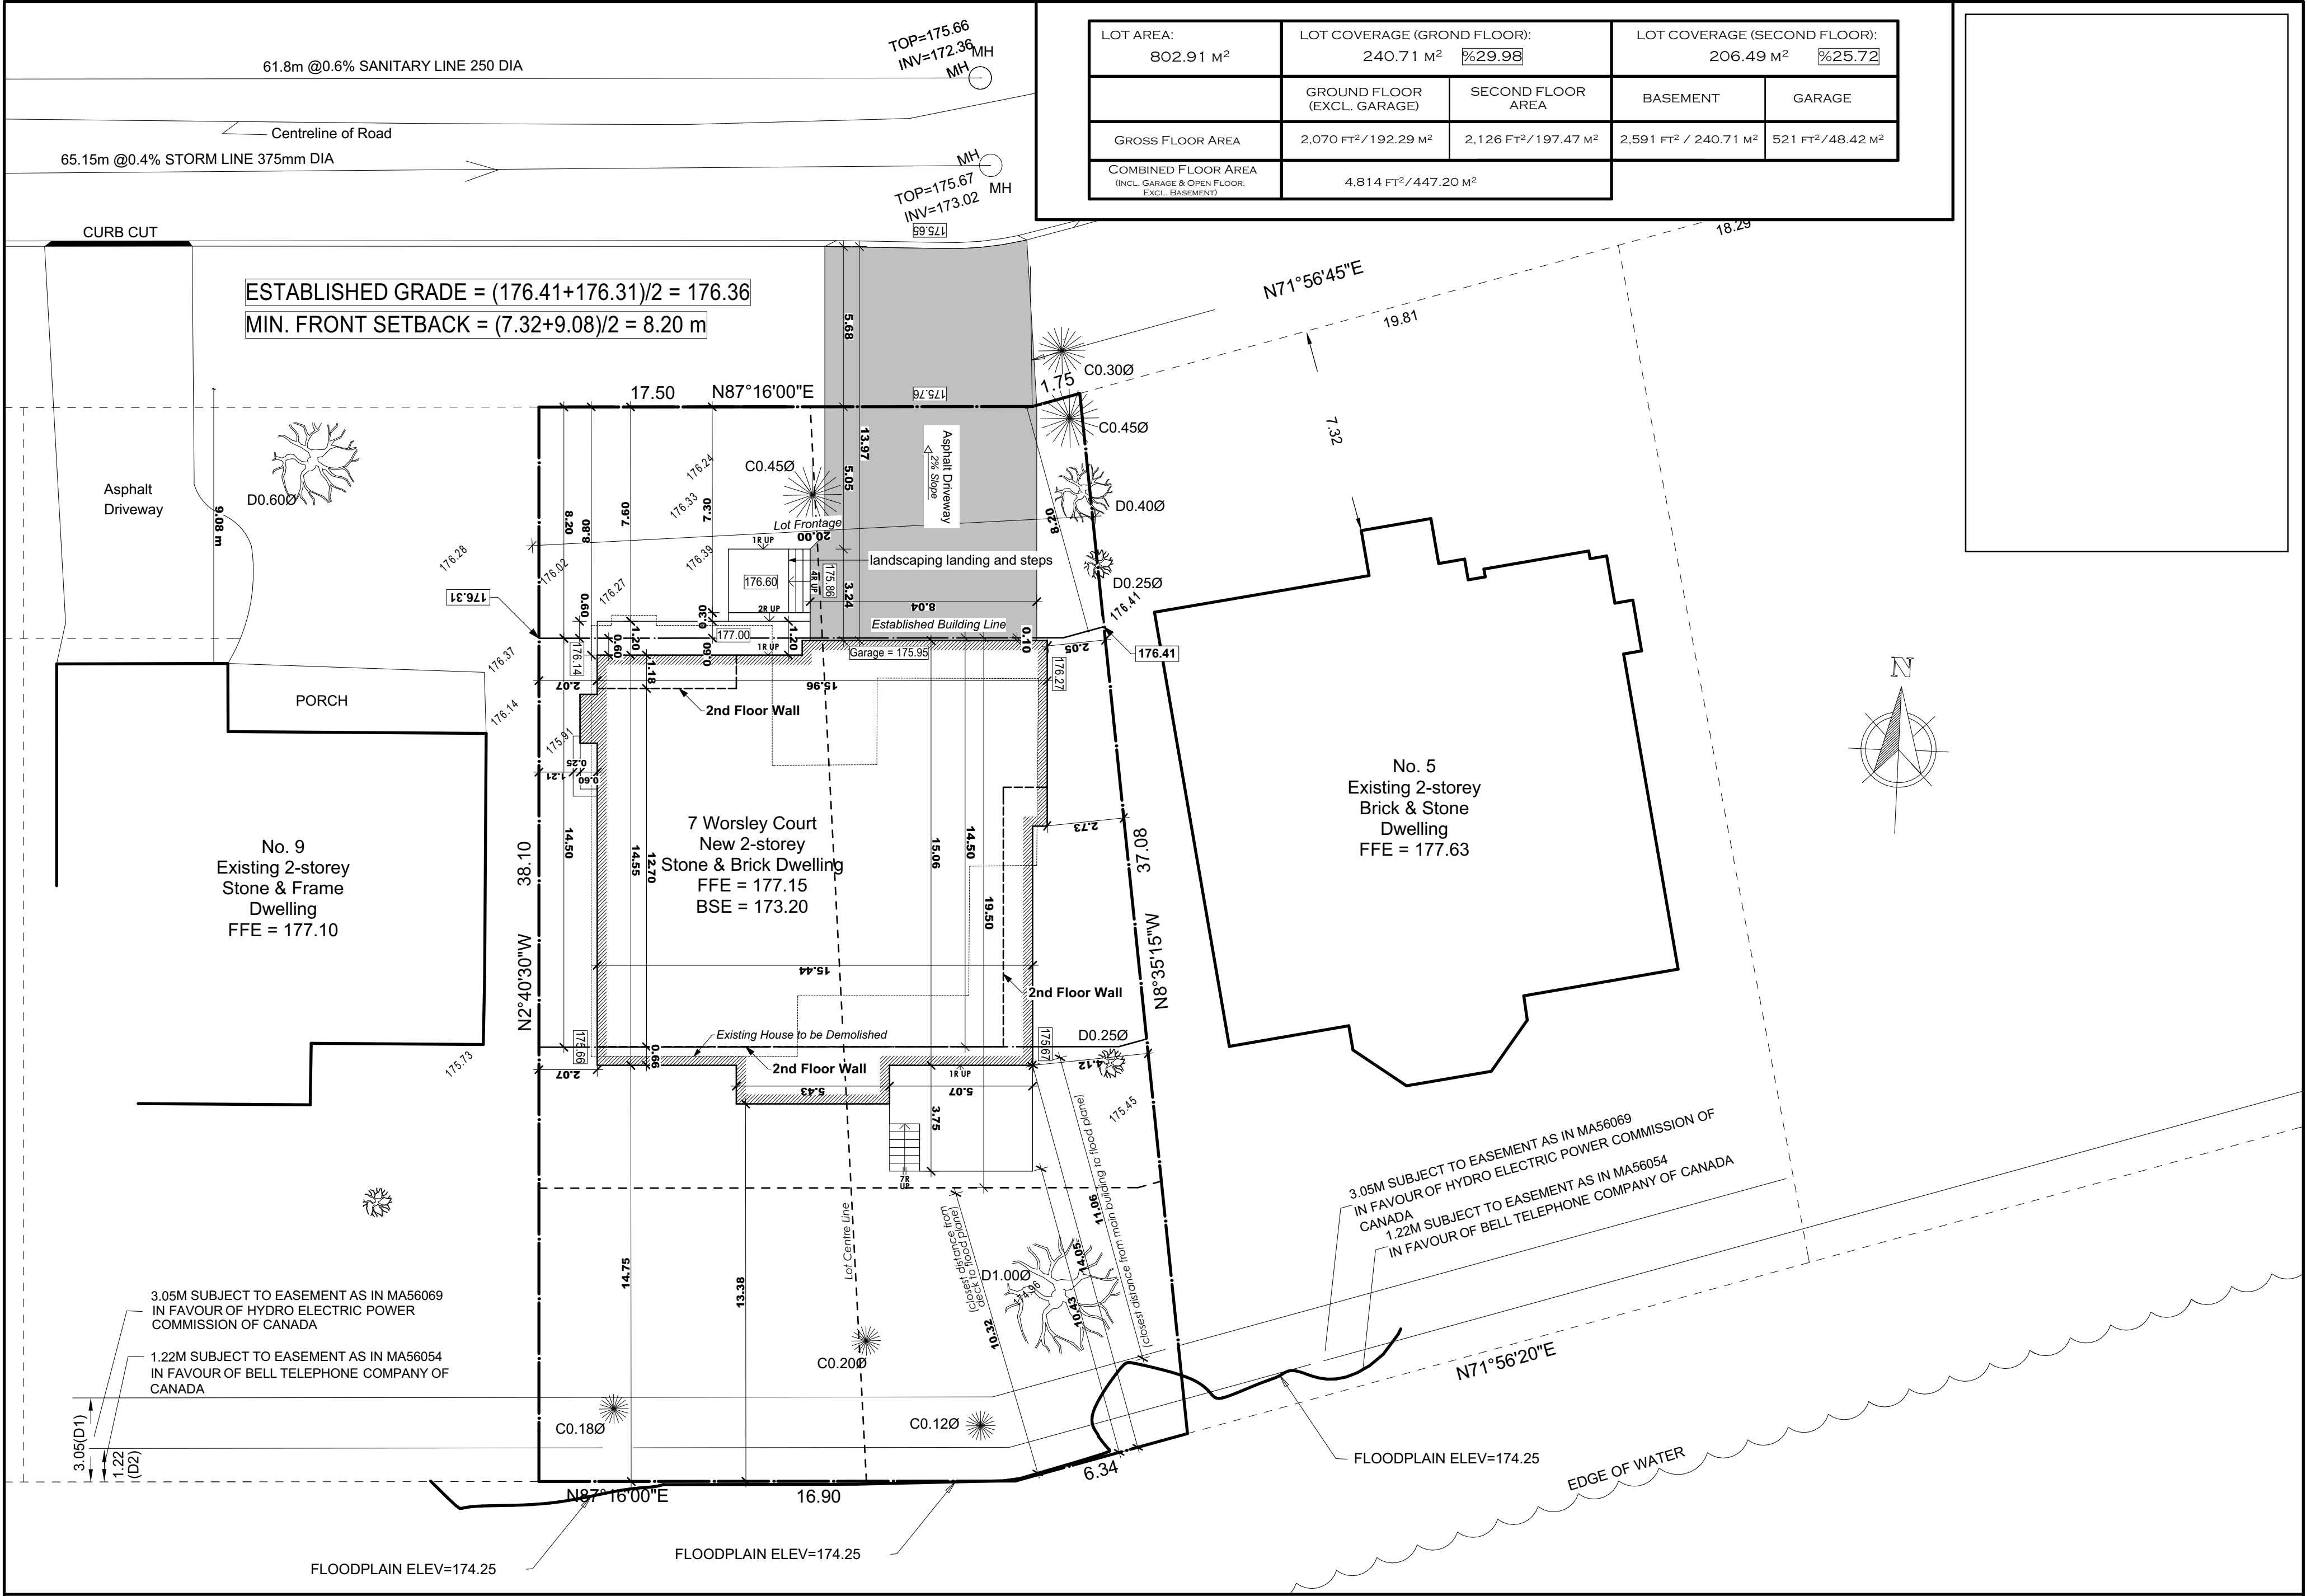


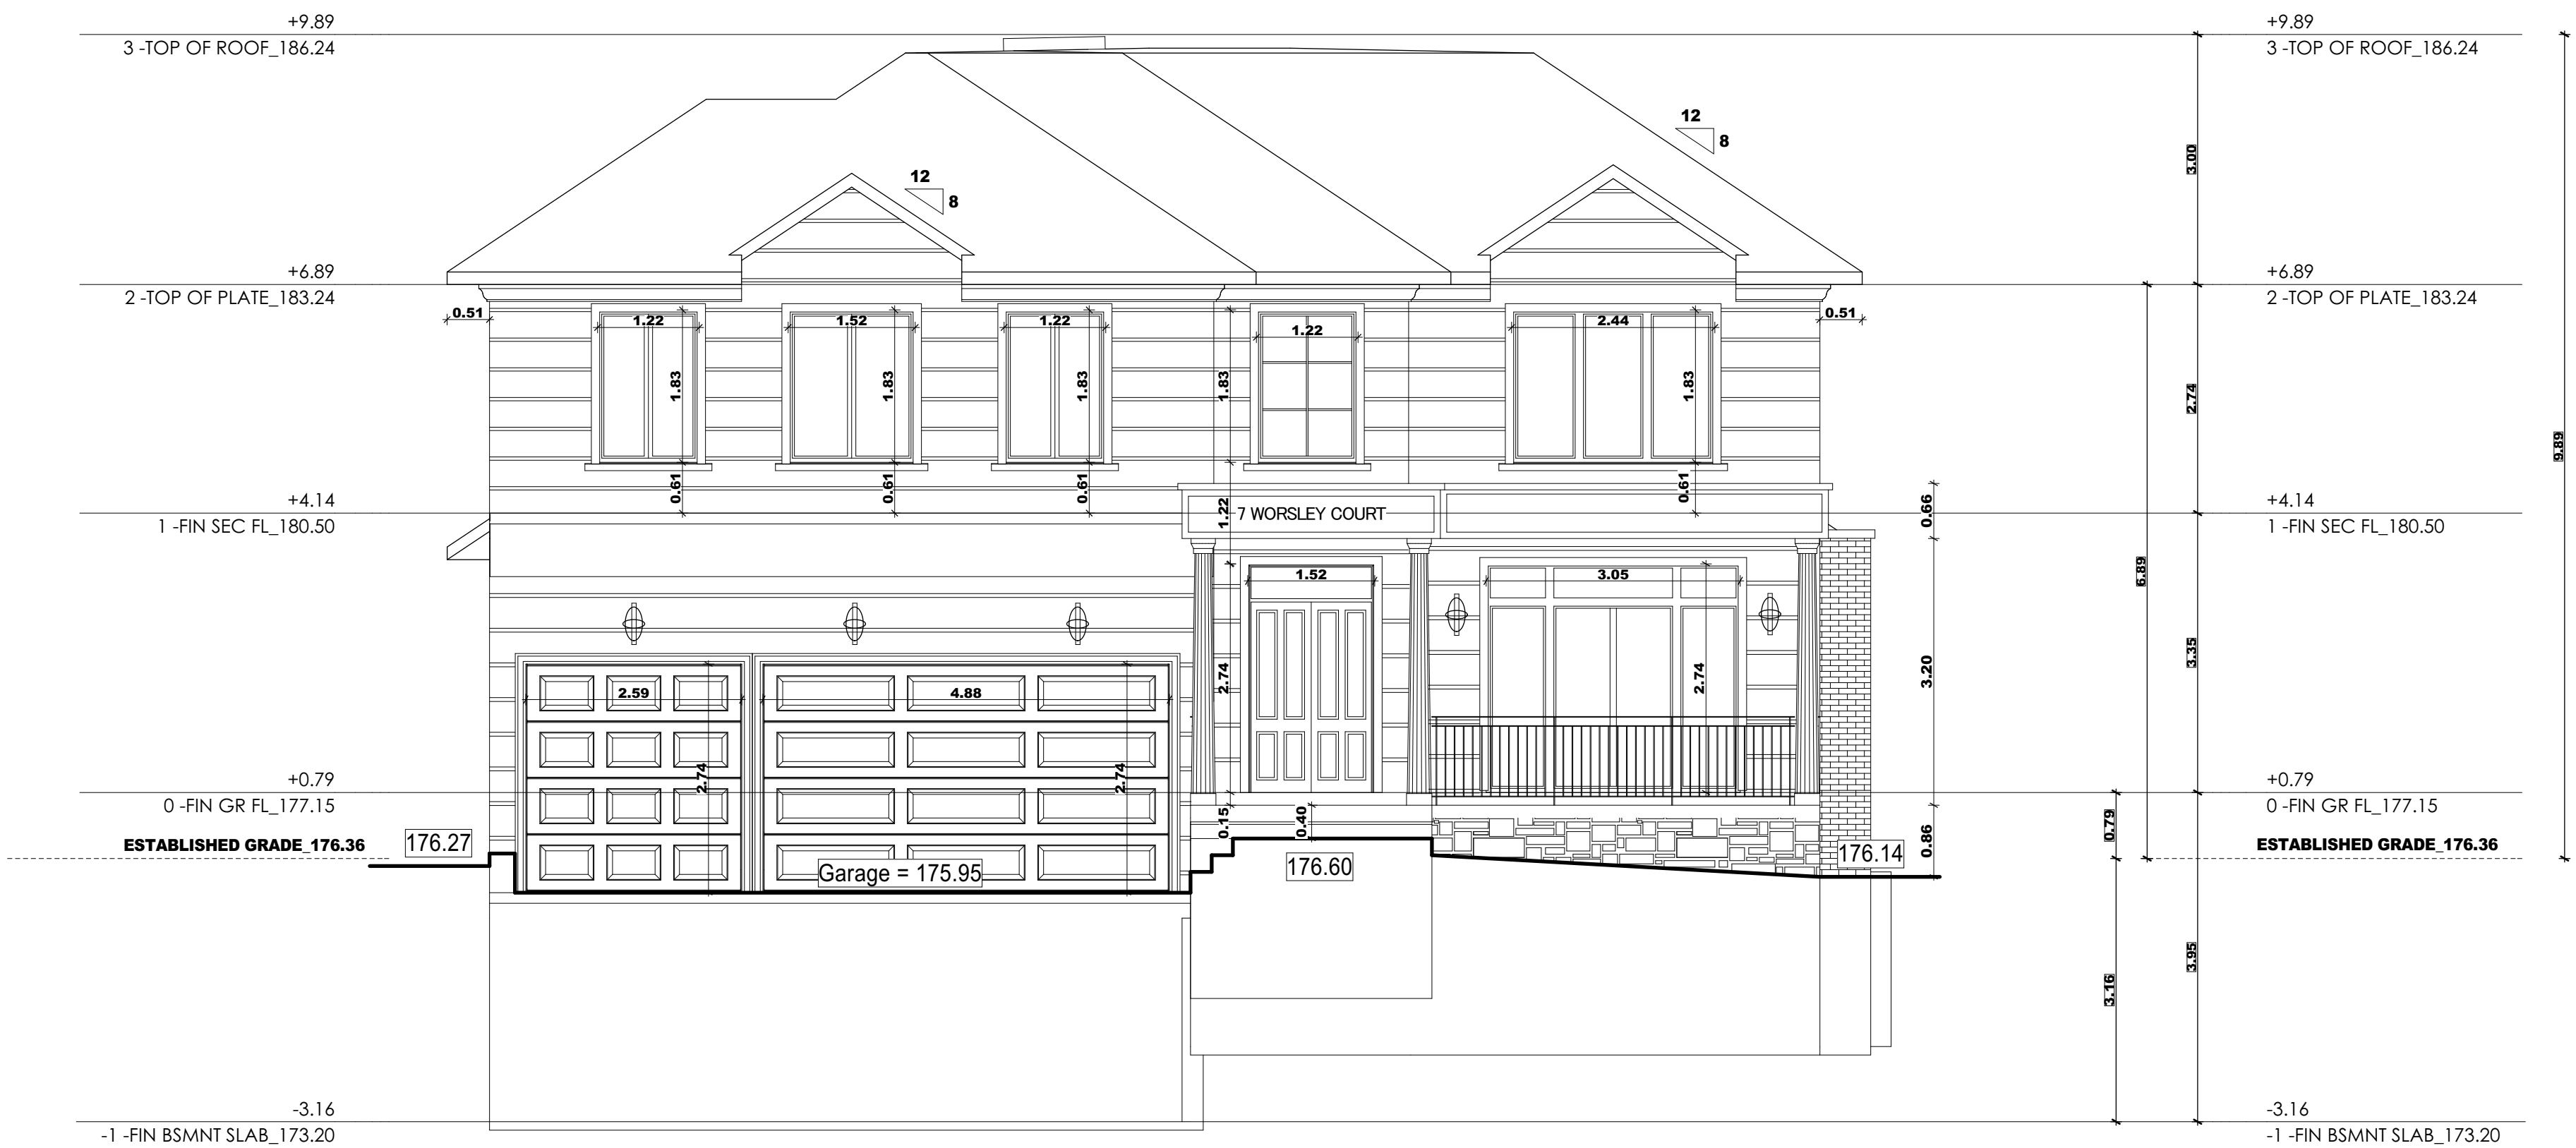

LOT AREA: 802.91 M ²	LOT COVERAGE (GROND FLOOR): 240.71 M ² %29.98		LOT COVERAGE (SECOND FLOOR): 206.49 M ² %25.72	
	GROUND FLOOR (EXCL. GARAGE)	SECOND FLOOR AREA	BASEMENT	GARAGE
GROSS FLOOR AREA	2,070 FT ² / 192.29 M ²	2,126 FT ² / 197.47 M ²	2,591 FT ² / 240.71 M ²	521 FT ² / 48.42 M ²
COMBINED FLOOR AREA (INCL. GARAGE & OPEN FLOOR, EXCL. BASEMENT)	4,814 FT ² / 447.20 M ²			

DATE:	ISSUED FOR:	FOR STRUCTURE ONLY		ONLY FOR ARCHITECTURAL STAMP ARCHITECTS VAHD BHAM JOMEH LICENCE 9929	DRAWN BY V.E	SCALE:	DRAWING TITLE:	A.O1
						1:150	SITE PLAN	
						LAST MODIFIED ON:	PROJECT TITLE/ADDRESS:	
						APRIL 11, 2025	7 WORSLEY Ct. MARKHAM, ON	

 

DATE:	ISSUED FOR:
DEC-2020	FOR PERMIT

FOR STRUCTURE ONLY



DRAWN BY
V.E


SCALE:
1:64
LAST MODIFIED ON:
MARCH 1, 2025

DRAWING TITLE:
FRONT ELEVATION
PROJECT TITLE/ADDRESS:
7 WORSLEY Ct. MARKHAM, ON


A 2.1



DATE: DEC-2020	ISSUED FOR: FOR PERMIT	FOR STRUCTURE ONLY		ONLY FOR ARCHITECTURAL STAMP 	DRAWN BY V.E	SCALE: 1:64	DRAWING TITLE: REAR ELEVATION	A 2.2
						LAST MODIFIED ON: MARCH 1, 2025	PROJECT TITLE/ADDRESS: 7 WORSLEY Ct. MARKHAM, ON	

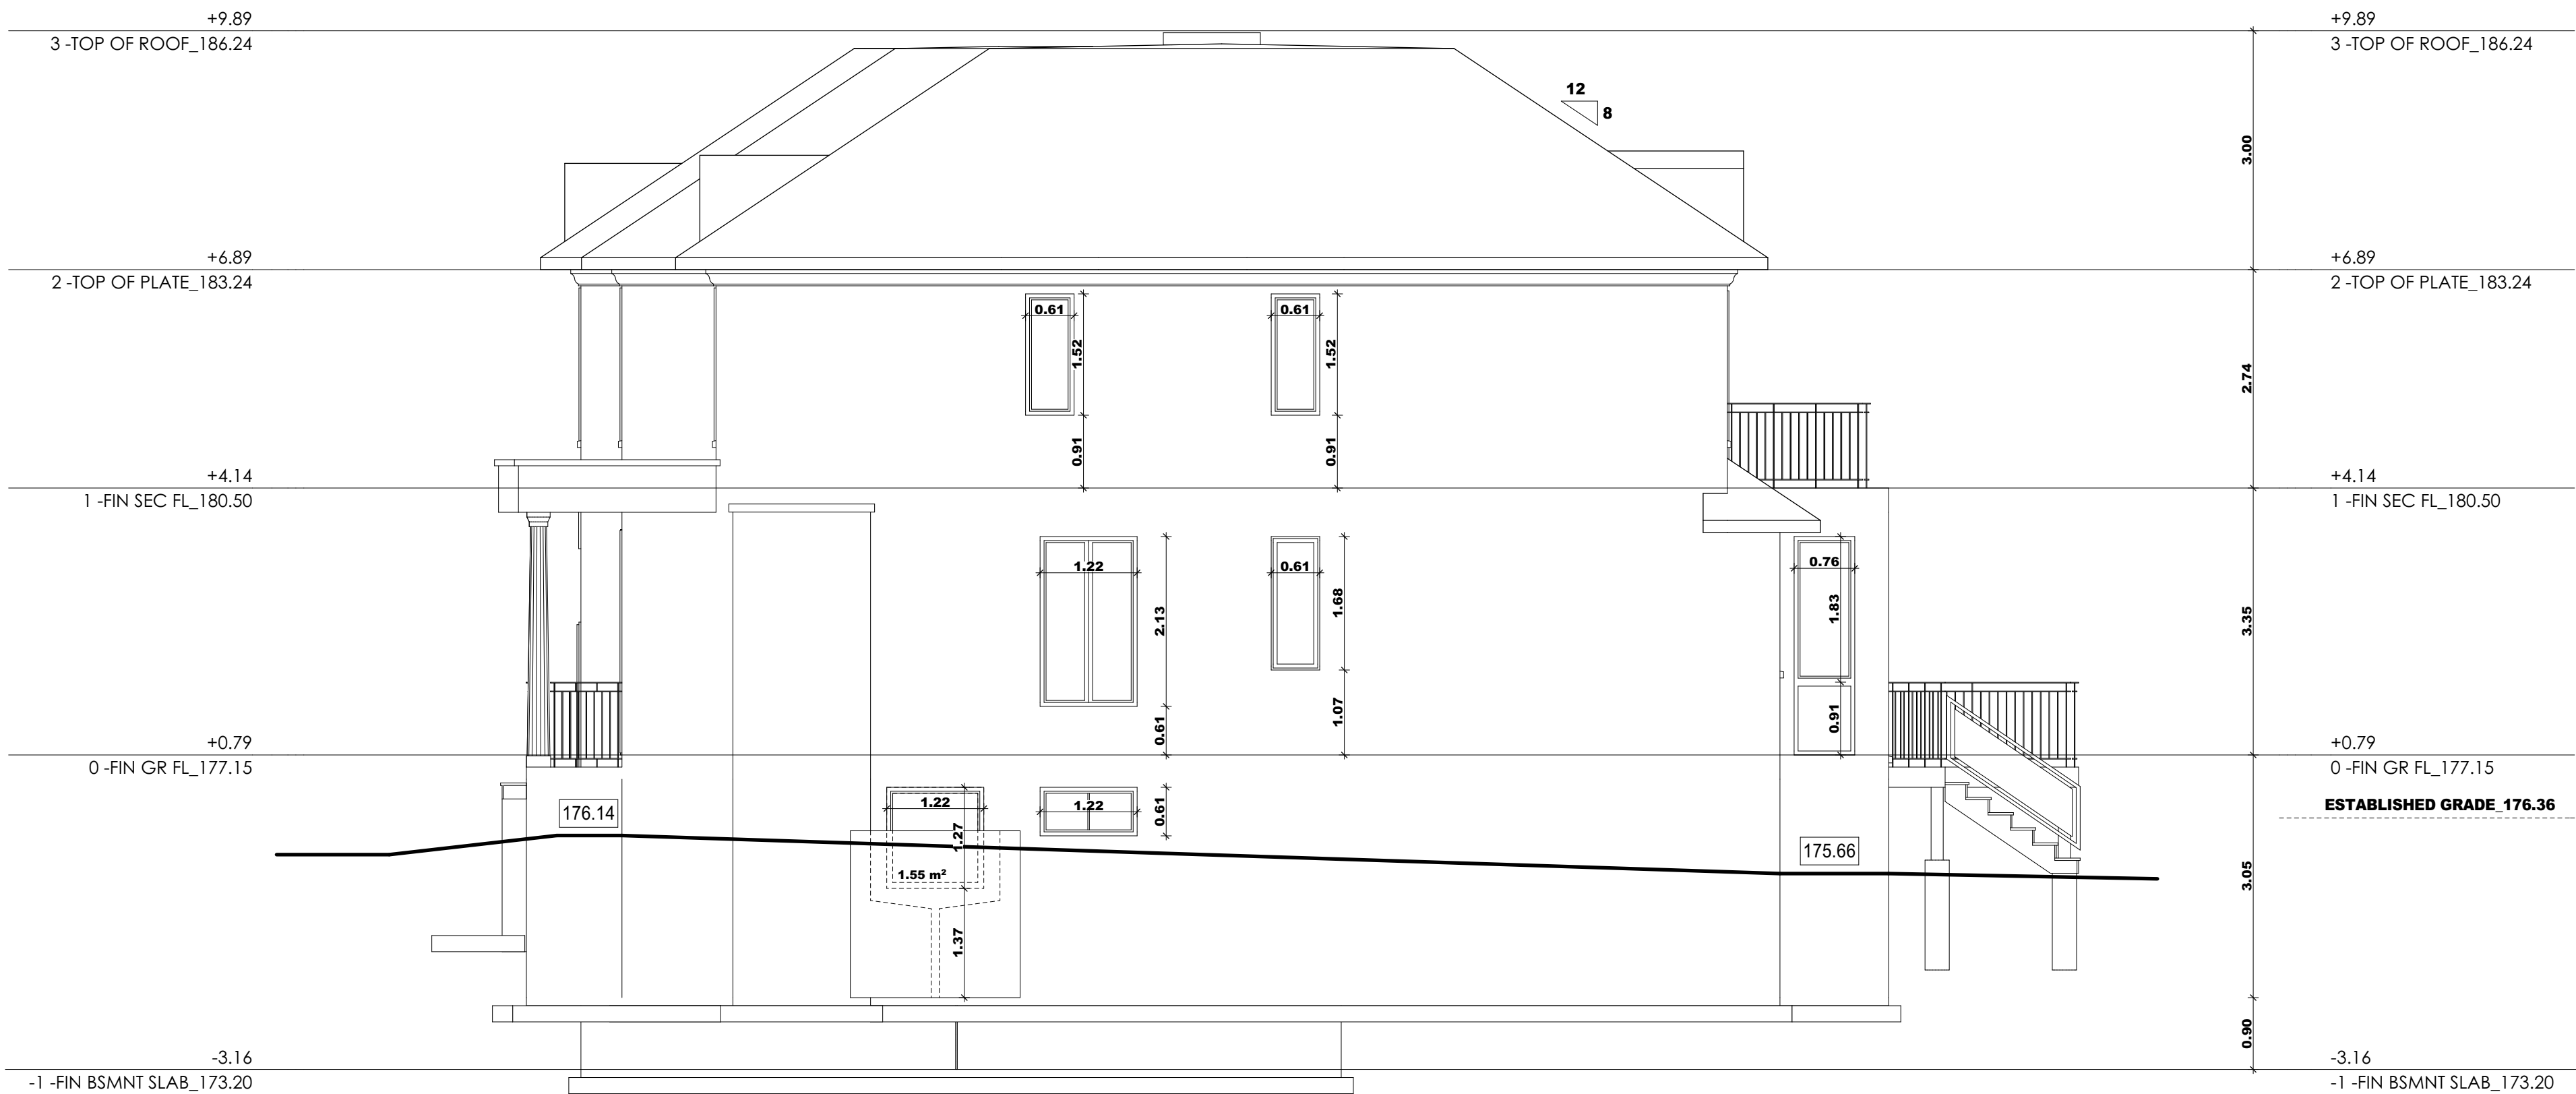

DATE: DEC-2020	ISSUED FOR: FOR PERMIT	FOR STRUCTURE ONLY		ONLY FOR ARCHITECTURAL STAMP VAHD IRAM JOMEH LICENCE 9929	DRAWN BY V.E	SCALE: 1:64	DRAWING TITLE: SIDE ELEVATION	A 2.3
						LAST MODIFIED ON: MARCH 1, 2025	PROJECT TITLE/ADDRESS: 7 WORSLEY Ct. MARKHAM, ON	

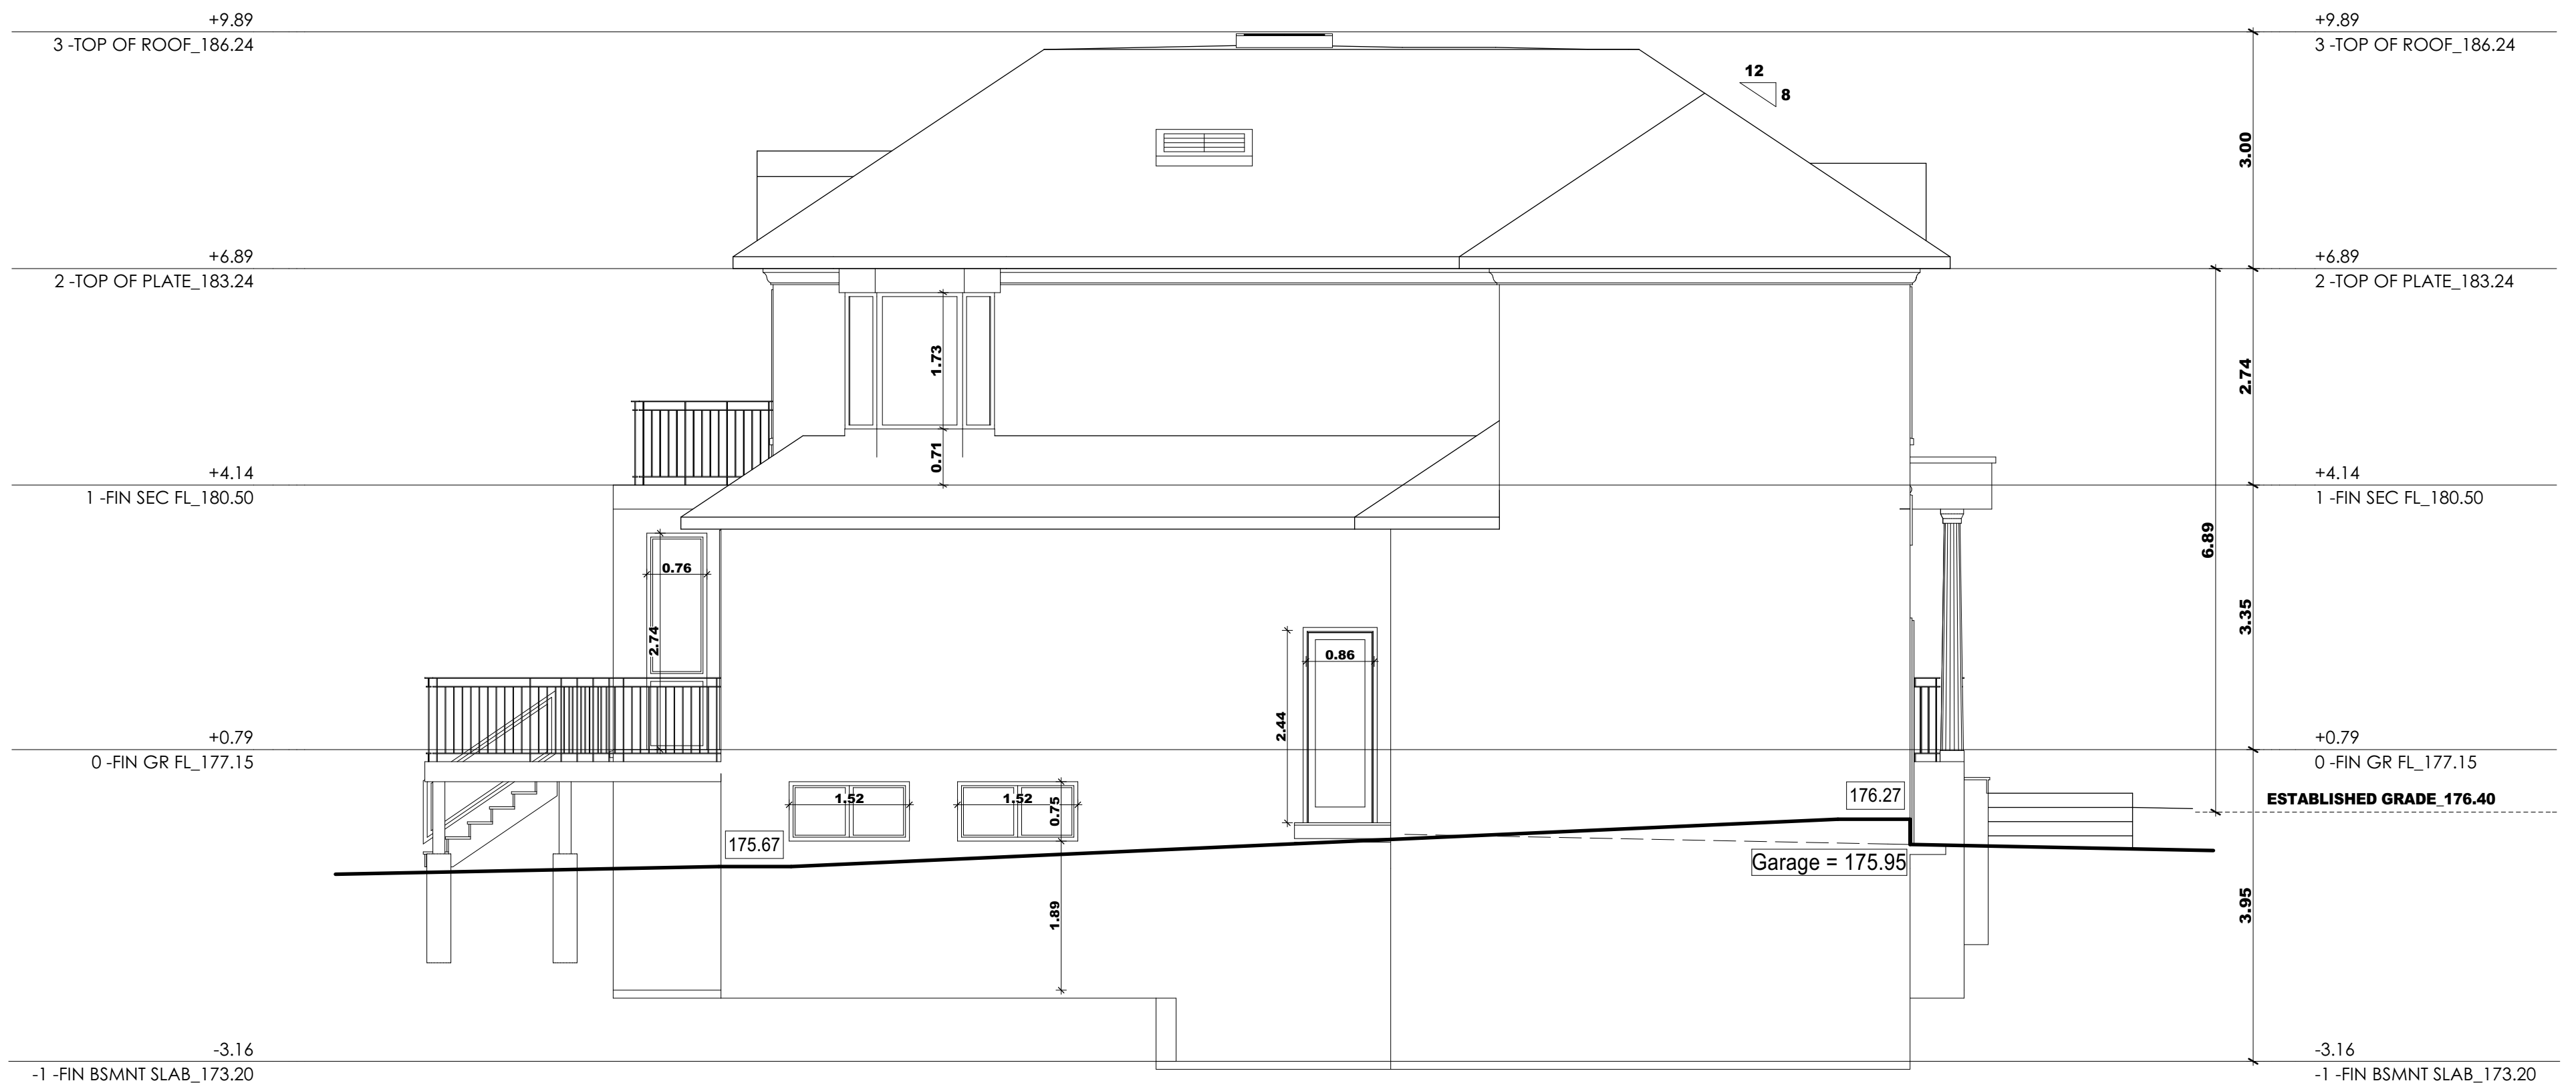

DATE: DEC-2020	ISSUED FOR: FOR PERMIT	FOR STRUCTURE ONLY		ONLY FOR ARCHITECTURAL STAMP ON MARCH 1, 2025 OF ARCHITECTS VAHID IRAM-JOMEH LICENCE 9929	DRAWN BY V.E	SCALE: 1:64	DRAWING TITLE: SIDE ELEVATION	A 2.4
						LAST MODIFIED ON: MARCH 1, 2025	PROJECT TITLE/ADDRESS: 7 WORSLEY Ct. MARKHAM, ON	