
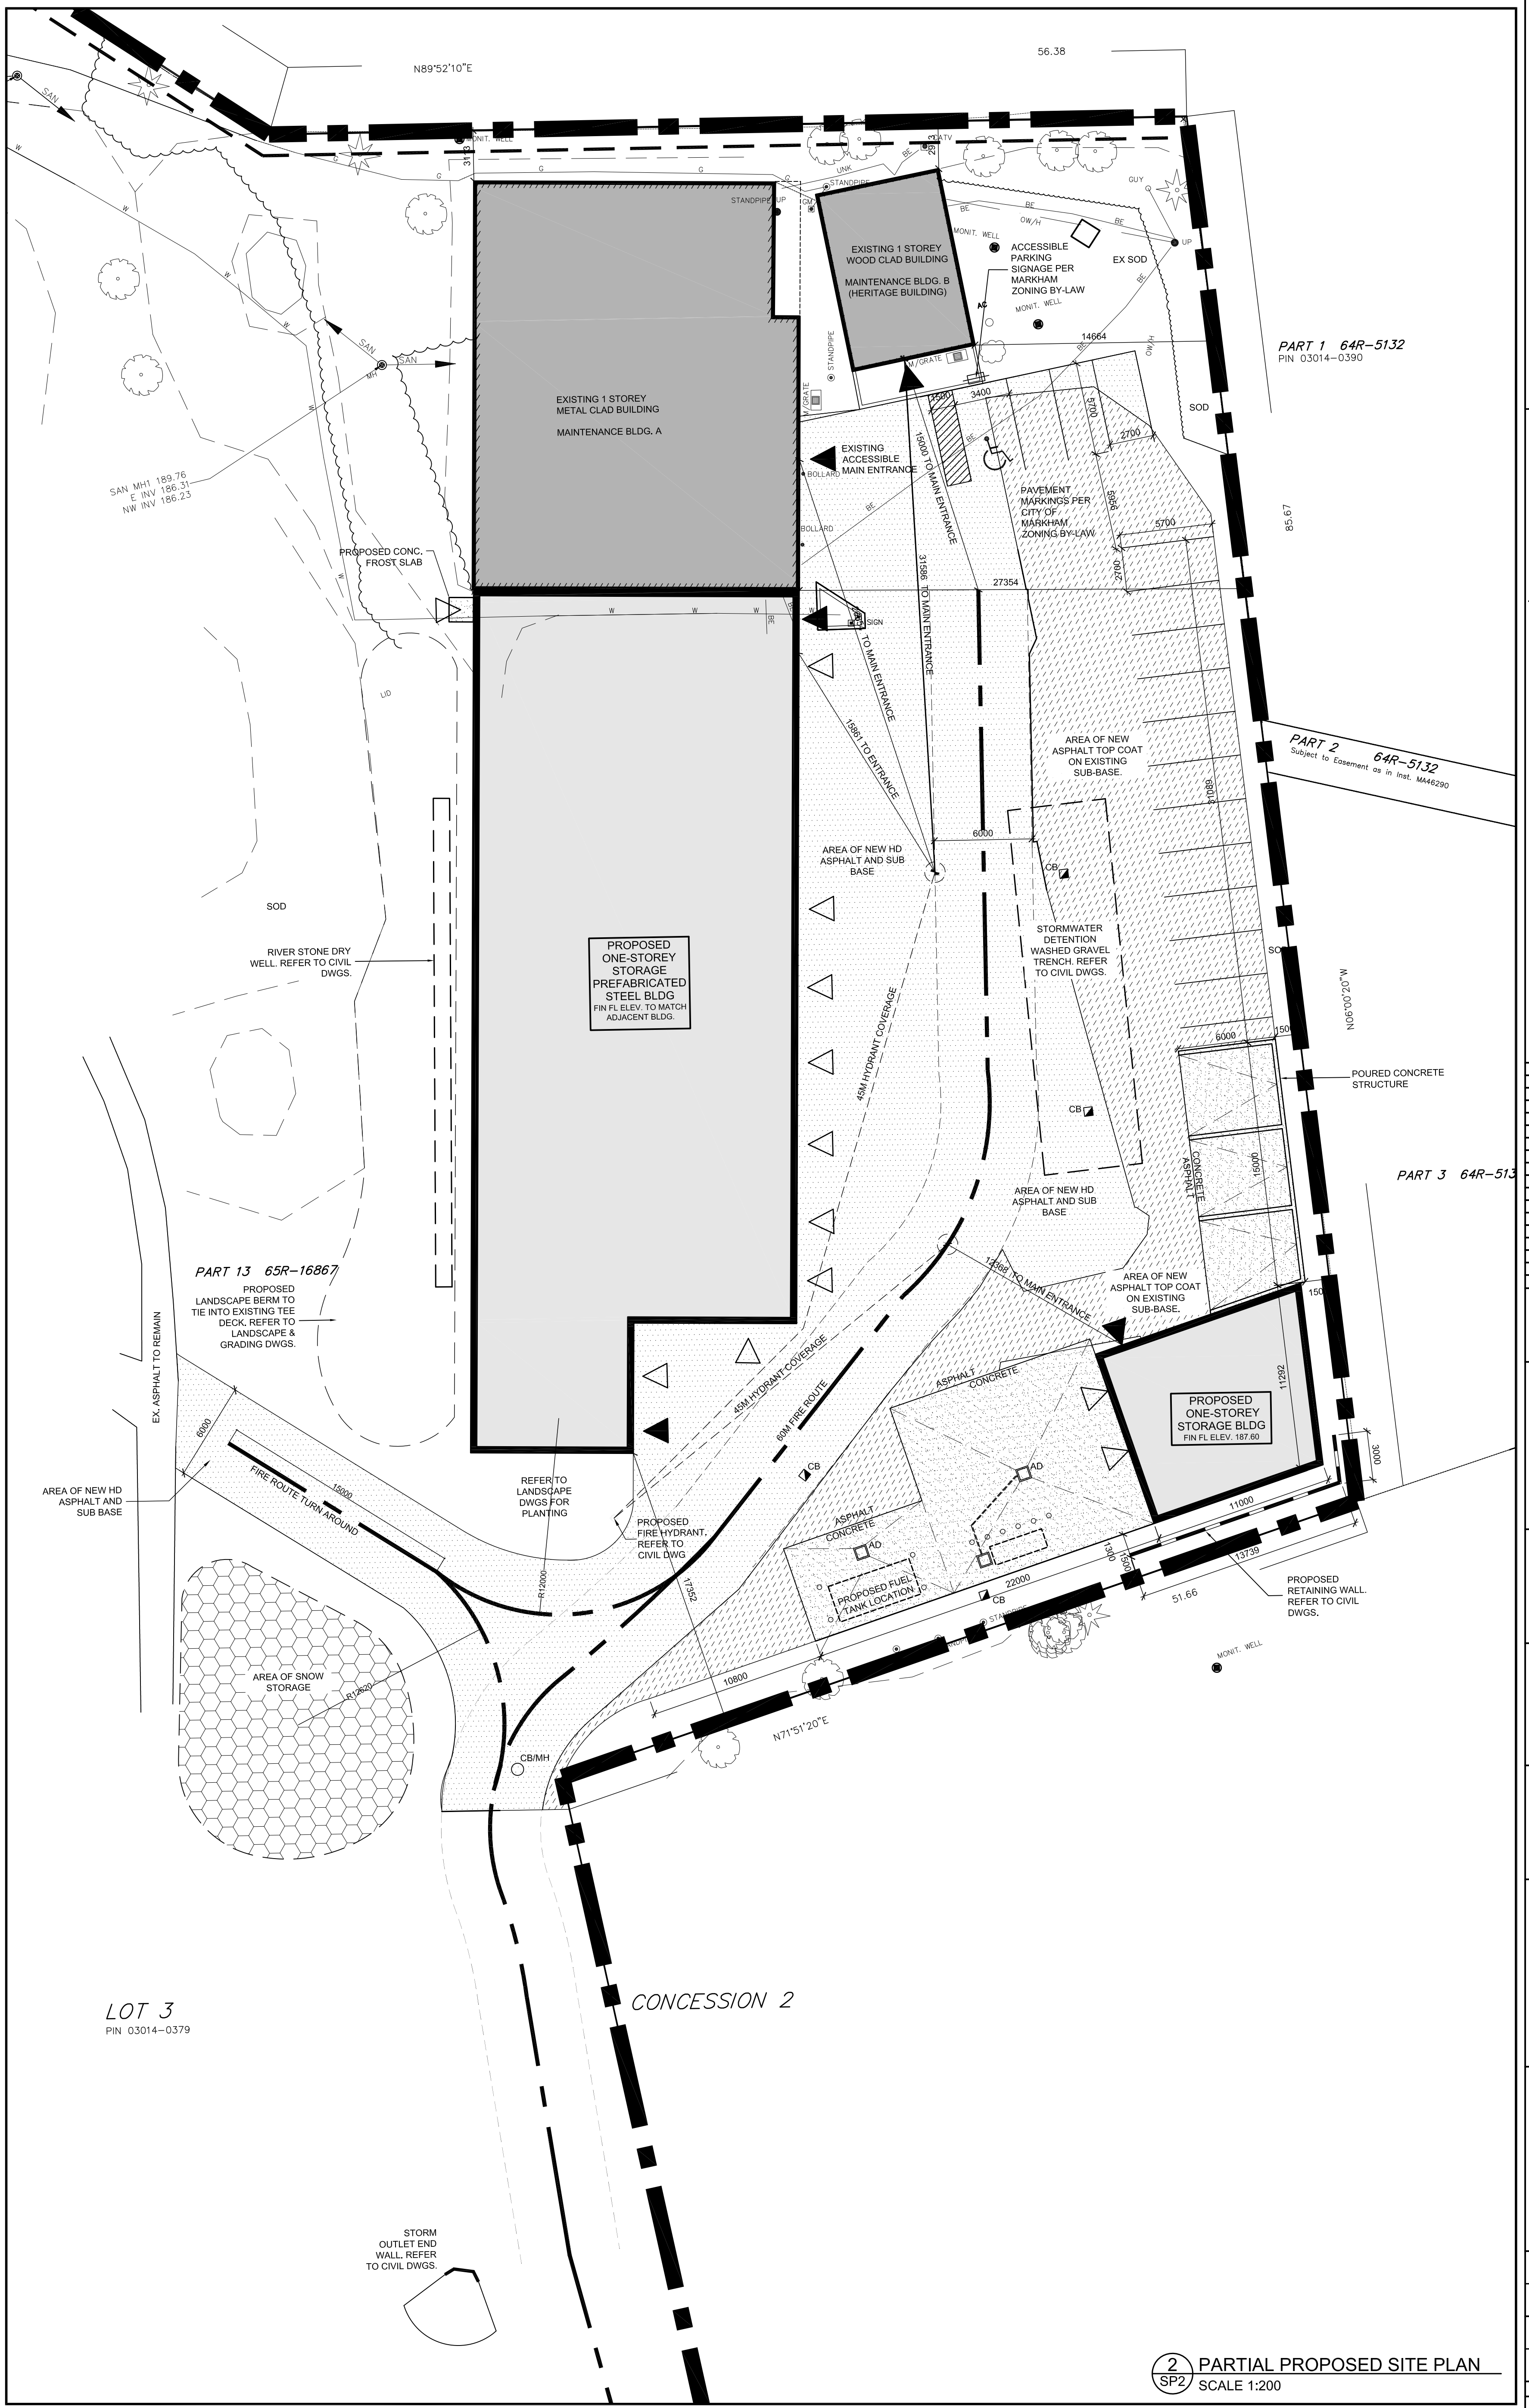


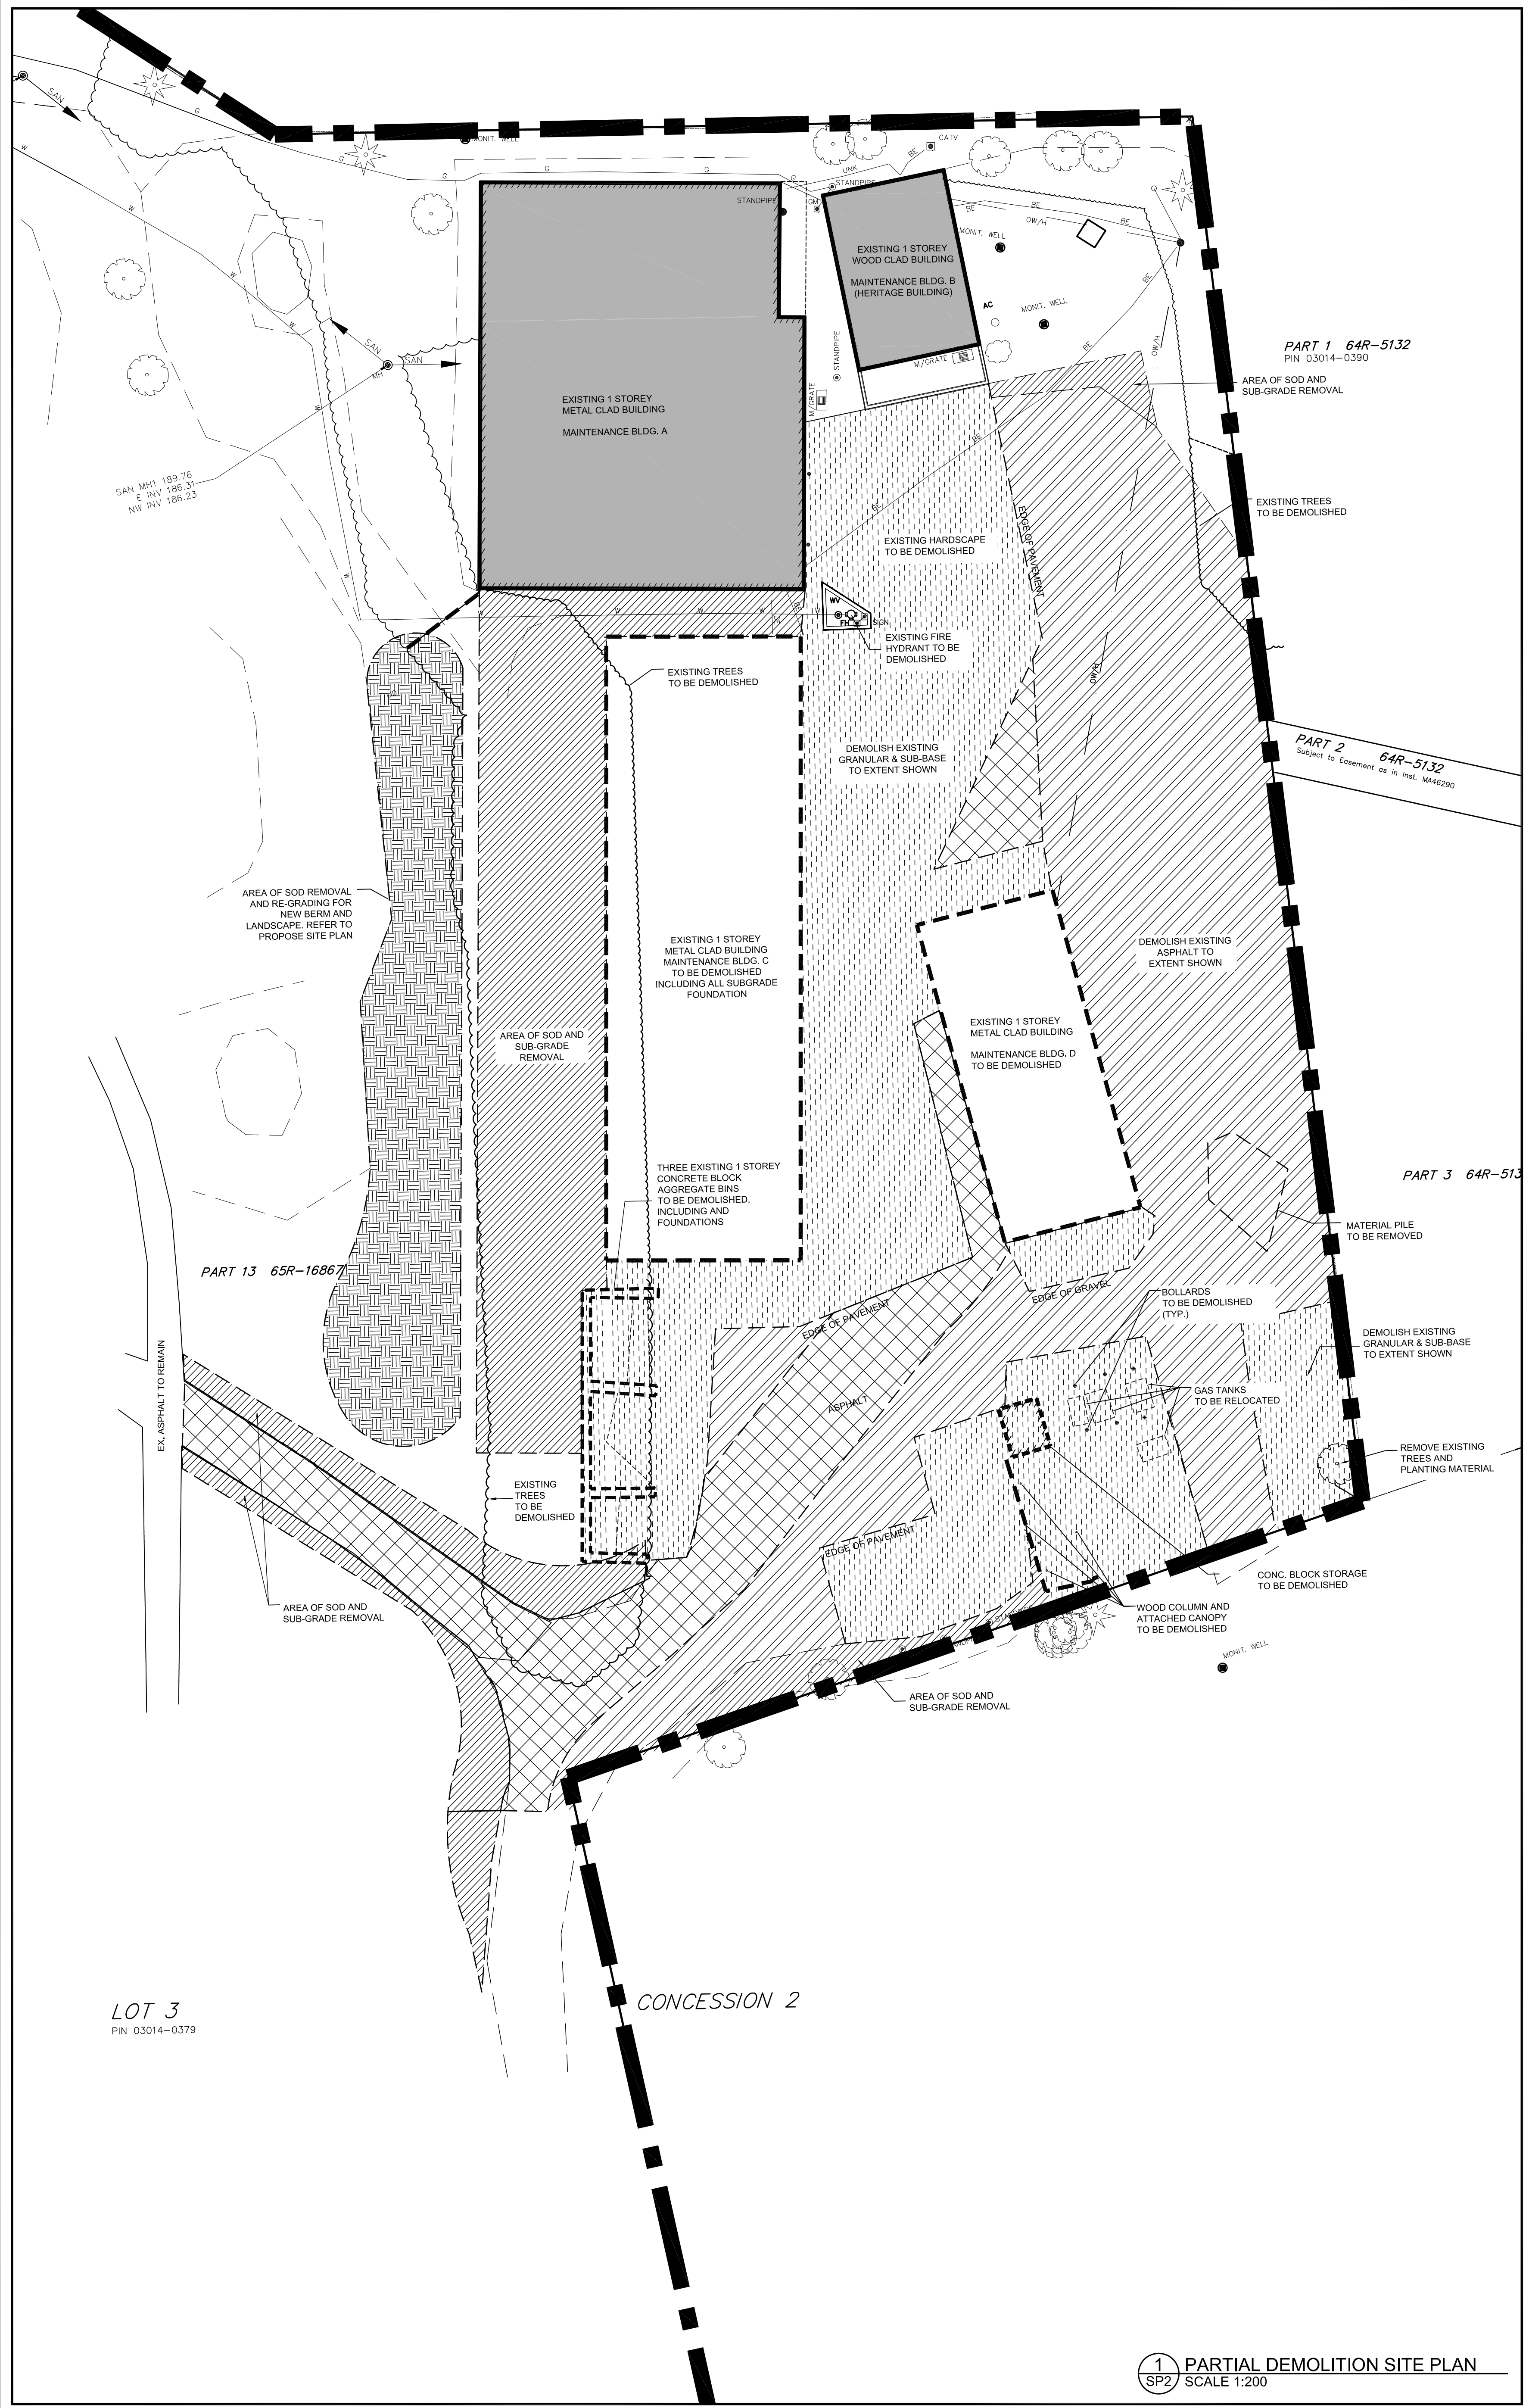

PROJECT NORTH

TRUE NORTH

LEGEND

EXISTING ASPHALT & SUB-BASE TO BE REMOVED

EXISTING ASPHALT TO BE REMOVED

EXISTING GRANULAR AND SUB-BASE TO BE REMOVED

EXISTING SOD AND SUB-GRADE TO BE REMOVED

EXISTING SOD REMOVAL & REPLACEMENT UPON COMPLETION OF AND RE-GRADING

NEW ASPHALT TOP COAT ON EXISTING SUB-BASE

NEW HD ASPHALT AND SUB-BASE

NEW POURED CONCRETE PAD

SNOW STORAGE AREA

NEW SOD

Ø B BOLLARD

8	ISSUED FOR MINOR VARIANCE	25/09/24
5	RE-ISSUED FOR SPA	25/09/24
4	RE-ISSUED FOR SPA	25/09/24
3	ISSUED FOR SPA	25/09/24
2	ISSUED FOR SPA	24/10/20
1	ISSUED FOR COORDINATION	24/03/20

DRAWINGS ARE NOT TO BE SCALED. CONTRACTOR MUST CHECK AND VERIFY ALL DIMENSIONS AND CONDITIONS ON THE PROJECT, AND MUST REPORT ANY DISCREPANCIES TO THE CONSULTANTS BEFORE PROCEEDING WITH THE WORK. THE USE OF THIS DRAWING OR PART THEREOF IS FORBIDDEN WITHOUT THE WRITTEN APPROVAL OF THE CONSULTANTS.

ONTARIO ASSOCIATION OF ARCHITECTS

STEVEN TERRA

1109

License

Certificate of Practice No. 4292

ADDITION & RENOVATION TO BAYVIEW G&CC MAINTENANCE FACILITY

25 FAIRWAY HEIGHTS DR., THORNHILL, ON L3T 3X1

BAYVIEW GOLF & COUNTRY CLUB

PARTIAL DEMOLITION AND PROPOSED SITE PLAN

HOSSACK ARCHITECTURE

135 - 1399 IRON OAK WAY

OKAYVILLE, ON L4M 1Y8

(905) 855-8888

SCALE AS NOTED

PROJECT

DATE SEPT. 2025

23110

DRAWN JK



DRAWING

CHECKED ST

SP2

PRINT DATE SEPTEMBER 2025

CAD FILE T:\2023\23110

  

LEGEND

	EXISTING ASPHALT & SUB BASE TO BE REMOVED
	EXISTING ASPHALT TO BE REMOVED
	EXISTING GRANULAR AND SUB-BASE TO BE REMOVED
	EXISTING SIO and SUB-GRADE TO BE REMOVED
	EXISTING SIO REMOVAL & REPLACEMENT UPON COMPLETION OF RE-GRADING
	NEW ASPHALT TOP COAT ON EXISTING SUB-BASE
	NEW HD ASPHALT AND SUB-BASE
	NEW POURED CONCRETE PAD
	NEW SIO

o B BOLLARD

[illegible]

DRAWINGS ARE NOT TO BE SCALED. CONTRACTOR MUST CHECK AND VERIFY ALL DIMENSIONS AND CONDITIONS ON THE PROJECT; AND MUST REPORT ANY DISCREPANCIES TO THE CONSULTANTS BEFORE PROCEEDING WITH THE WORK. THE USE OF THIS DRAWING OR PART THEREOF IS FORBIDDEN WITHOUT THE WRITTEN APPROVAL OF THE CONSULTANTS.

