THE BUILDER SHALL VERIFY ALL DIMENSIONS AND ALL JOB SITE CONDITIONS PRIOR TO PROCEEDING WITH CONSTRUCTION AND REPORT ANY DISCREPANCIES IMMEDIATELY TO THE DESIGNER.

ONLY THE LATEST APPROVED DRAWINGS ARE TO BE USED FOR CONSTRUCTION. $\ensuremath{\mathsf{C}}$

IT IS THE BUILDER'S DUTY TO ENSURE THAT THEY HAVE THE LATEST APPROVED DRAWINGS IN HAND.

ALL DRAWINGS AND SPECIFICATIONS ARE THE PROPERTY OF THE DESIGNER AND MAY NOT BE REPRODUCED WITHOUT WRITTEN CONSENT.

RAWINGS NOT TO BE SCALED

These architectural drawings are the property of MD Building Design. In consideration for full payment of the architectural services rendered, the use of these drawings and any supporting attachments, is granted to the client/agency responsible for the construction of the aforementioned titled project, as designed, depicted and detailed on these drawings.

These architectural drawings shall not be reproduced or used for any other purpose at any other address by any other person, firm or corporation without the written consent of MD Building Design.

DRAWING SCHEDULE:

A00 COVER PAGE
A01 SITE PLAN
A02 BASEMENT PLAN
A03 MAIN FLOOR PLAN
A04 SECOND FLOOR PLAN
A05 ROOF PLAN
A06 NORTH ELEVATION

A07 SOUTH ELEVATION
A08 EAST ELEVATION
A09 WEST ELEVATION

NO.	DATE	DESCRIPTION	
RE	REVISIONS		





MD Building Design 3080 Yonge Street, Suite 6060 Toronto, Ontario M4N 3N1

T: 416 254 9500 www.mdbuildingdesign.ca info@mdbuildingdesign.ca

PROJECT TITLE 178 Krieghoff Ave, Unionville, ON L3R 1W3 SHEET TITLE COVER PAGE SCALE DATE 10/15/2019 PROJECT NO. DRAWING NO. A-00

PROPOSED 2 STOREY DETACHED DWELLING

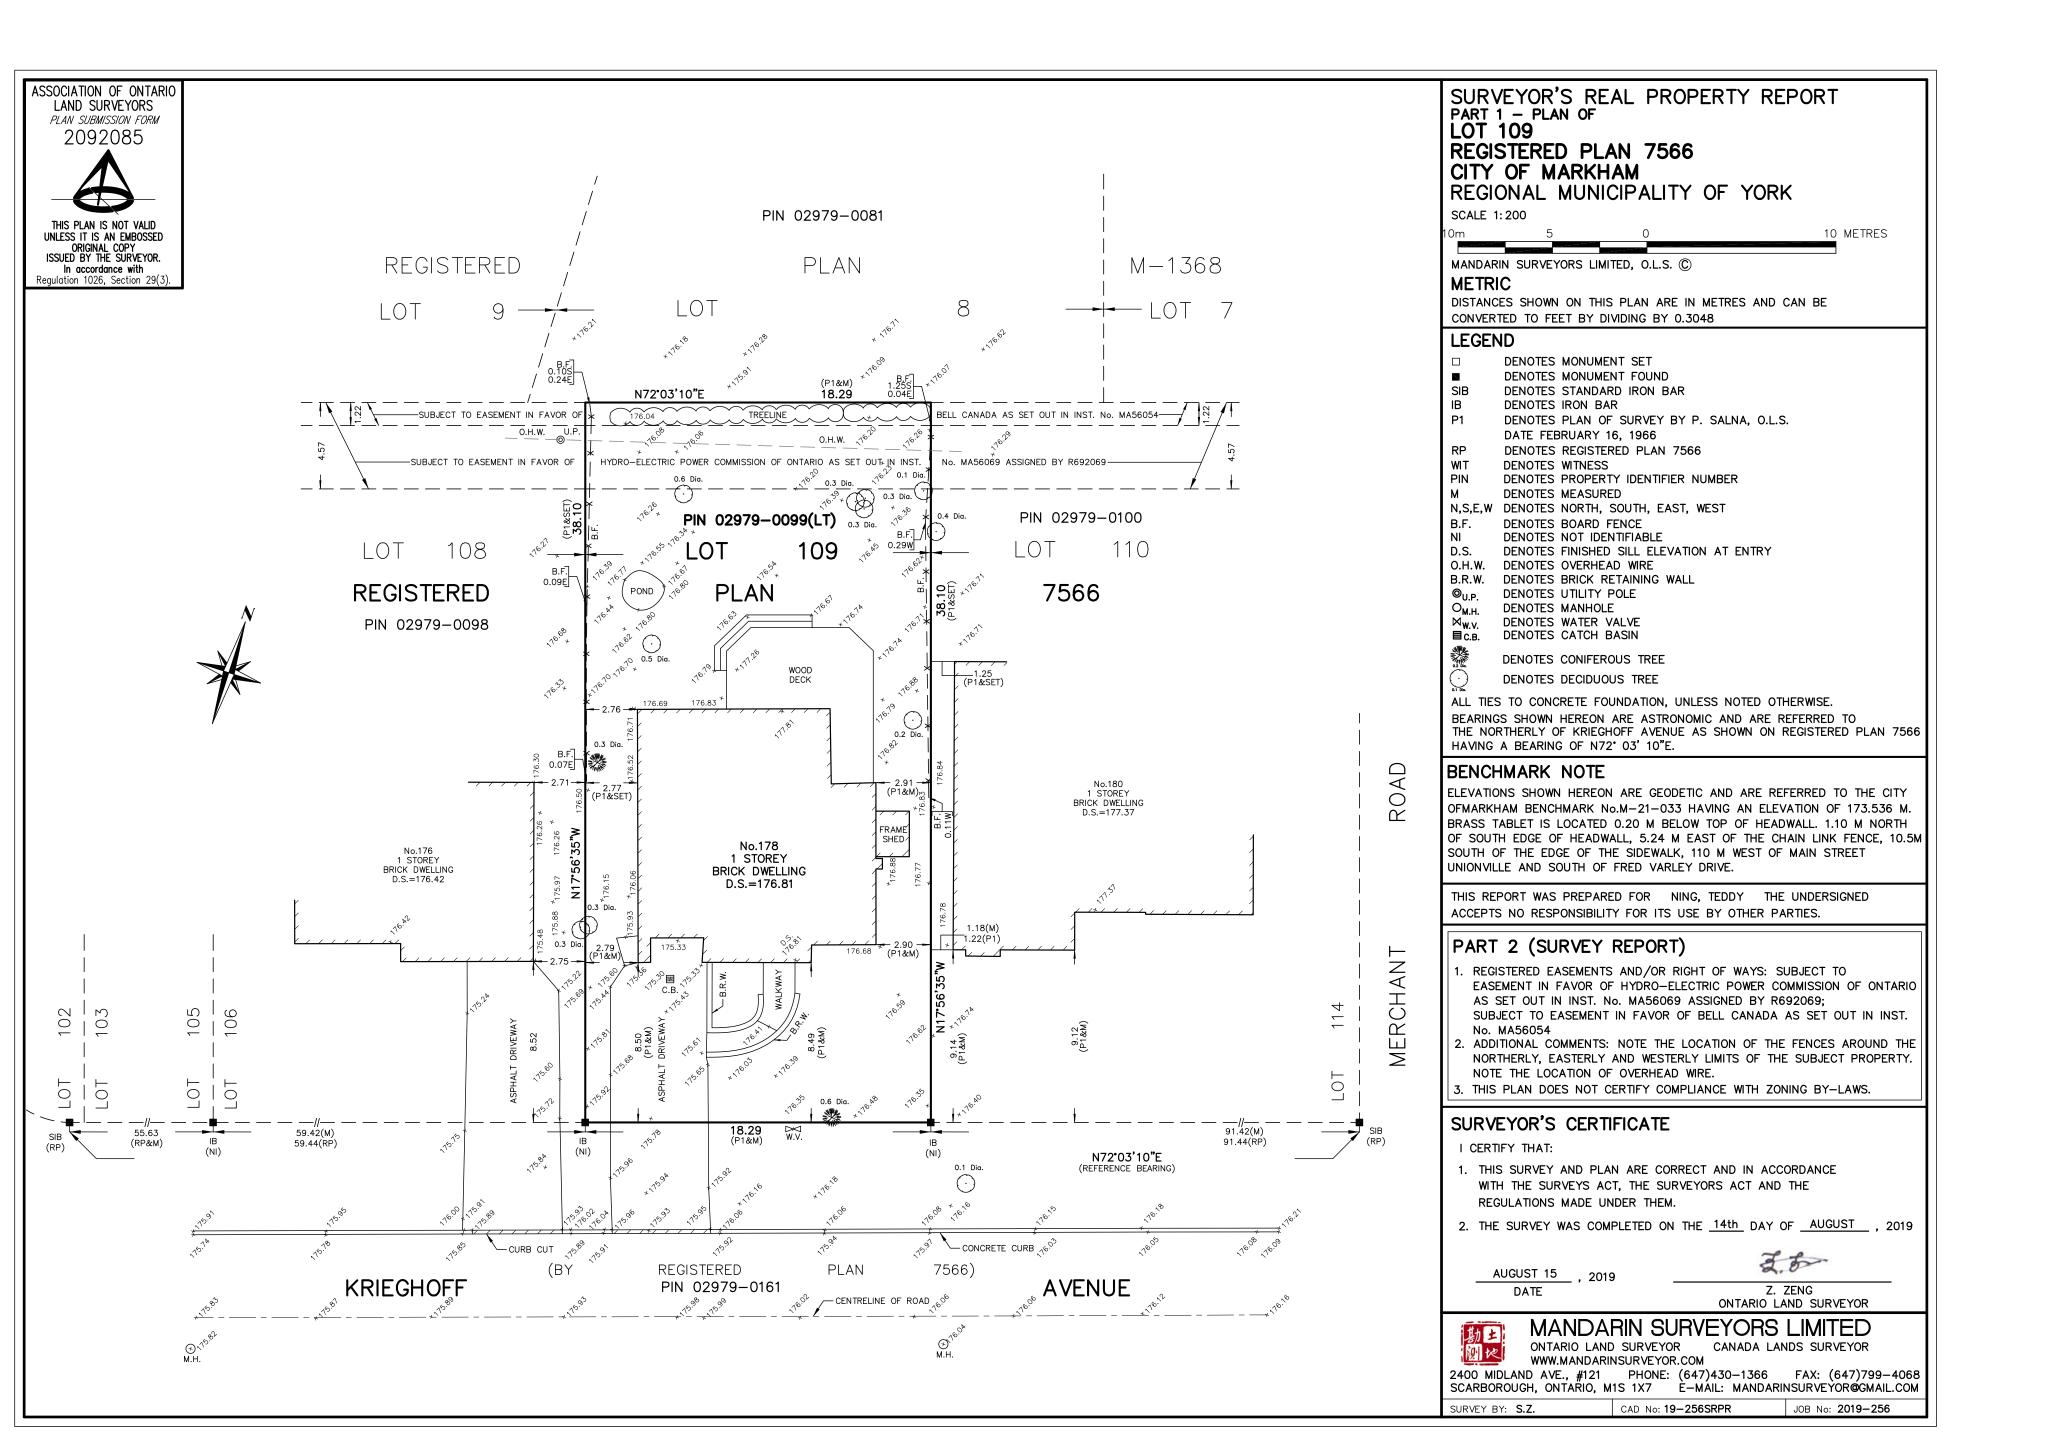

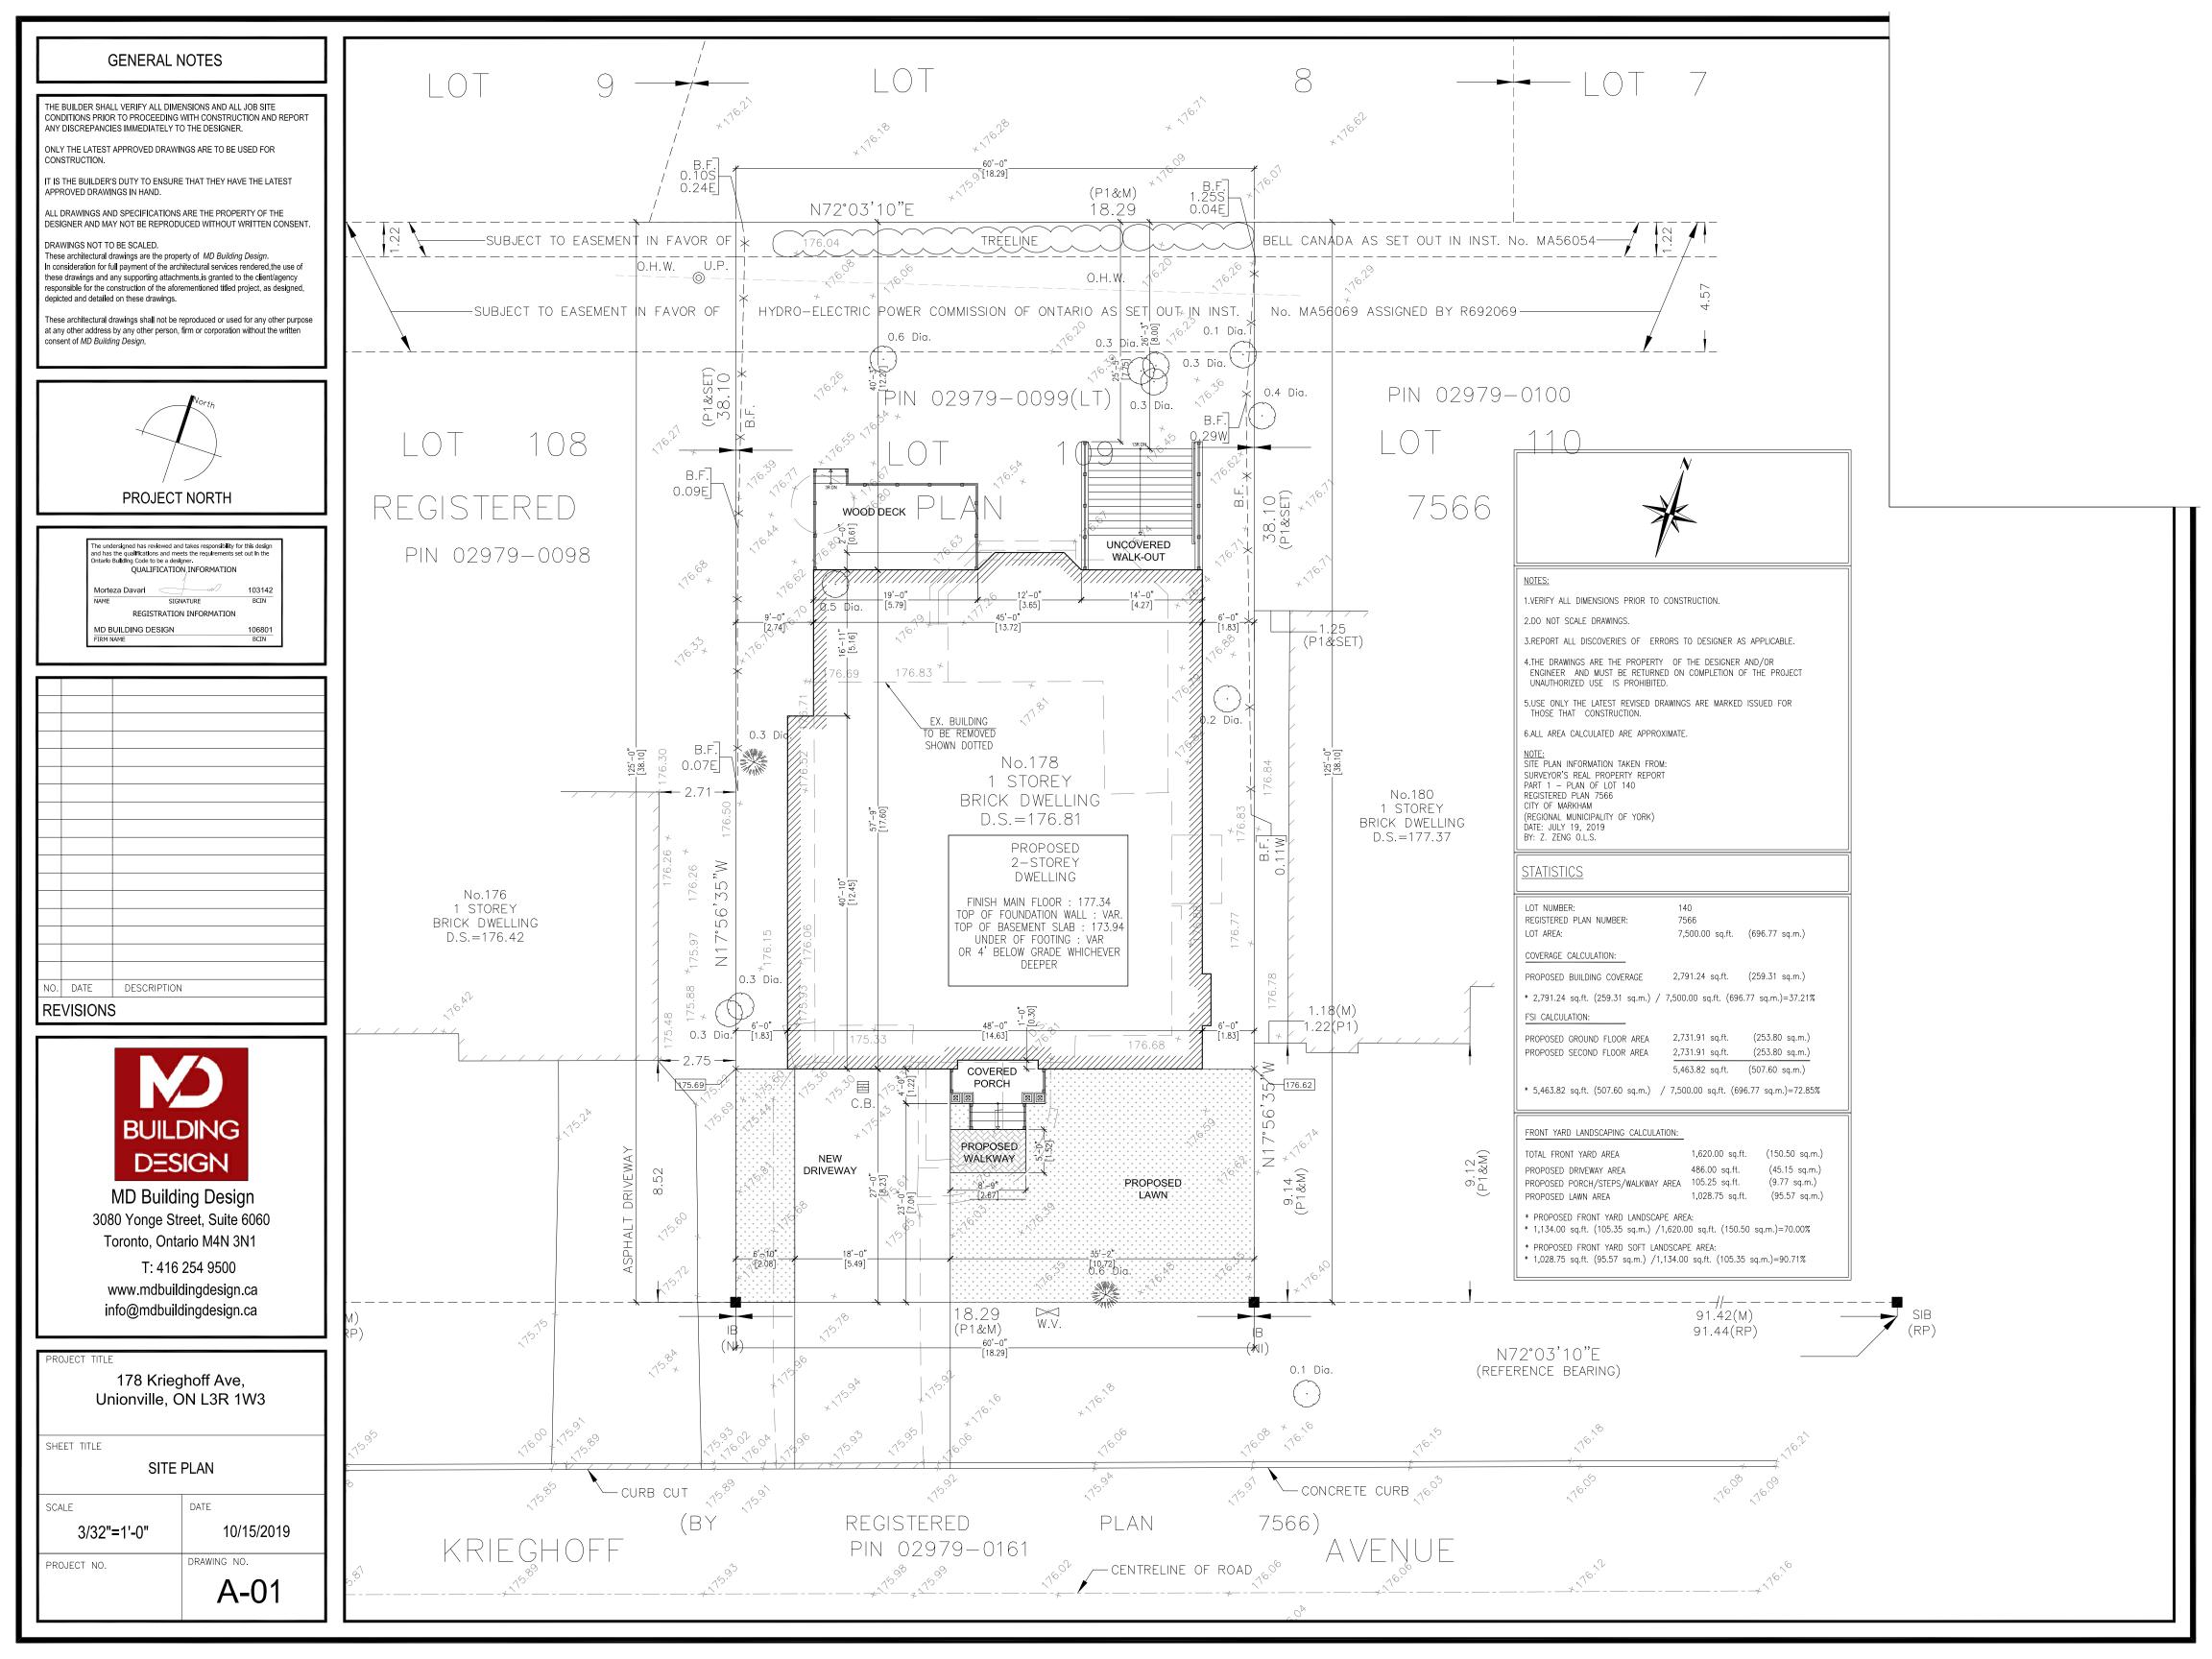



THE BUILDER SHALL VERIFY ALL DIMENSIONS AND ALL JOB SITE CONDITIONS PRIOR TO PROCEEDING WITH CONSTRUCTION AND REPORT ANY DISCREPANCIES IMMEDIATELY TO THE DESIGNER.

ONLY THE LATEST APPROVED DRAWINGS ARE TO BE USED FOR CONSTRUCTION.


IT IS THE BUILDER'S DUTY TO ENSURE THAT THEY HAVE THE LATEST APPROVED DRAWINGS IN HAND.

ALL DRAWINGS AND SPECIFICATIONS ARE THE PROPERTY OF THE DESIGNER AND MAY NOT BE REPRODUCED WITHOUT WRITTEN CONSENT.

DRAWINGS NOT TO BE SCALED.

These architectural drawings are the property of MD Building Design. In consideration for full payment of the architectural services rendered, the use of these drawings and any supporting attachments, is granted to the client/agency responsible for the construction of the aforementioned titled project, as designed, depicted and detailed on these drawings.

These architectural drawings shall not be reproduced or used for any other purpose at any other address by any other person, firm or corporation without the written consent of MD Building Design.

 

PROJECT NORTH

The undersigned has reviewed and takes responsibility for this design and has the qualifications and meets the requirements set out in the Ontarlo Bullding Code to be a designer.			
QL	IALIFICATION, INFORMAT	ION	
	1		
Morteza Dava	ri 🚽 🛶	103142	
NAME	SIGNATURE	BCIN	
RE	GISTRATION INFORMAT	ON	
MD BUILDING	G DESIGN	106801	
FIRM NAME		BCIN	

NO.	DATE	DESCRIPTION	
RE	REVISIONS		




MD Building Design 3080 Yonge Street, Suite 6060 Toronto, Ontario M4N 3N1


T: 416 254 9500

www.mdbuildingdesign.ca info@mdbuildingdesign.ca

PROJECT TITLE 178 Krieghoff Ave, Unionville, ON L3R 1W3 SHEET TITLE BASEMENT PLAN SCALE 3/16"=1'-0" 10/15/2019

PROJECT NO.

 

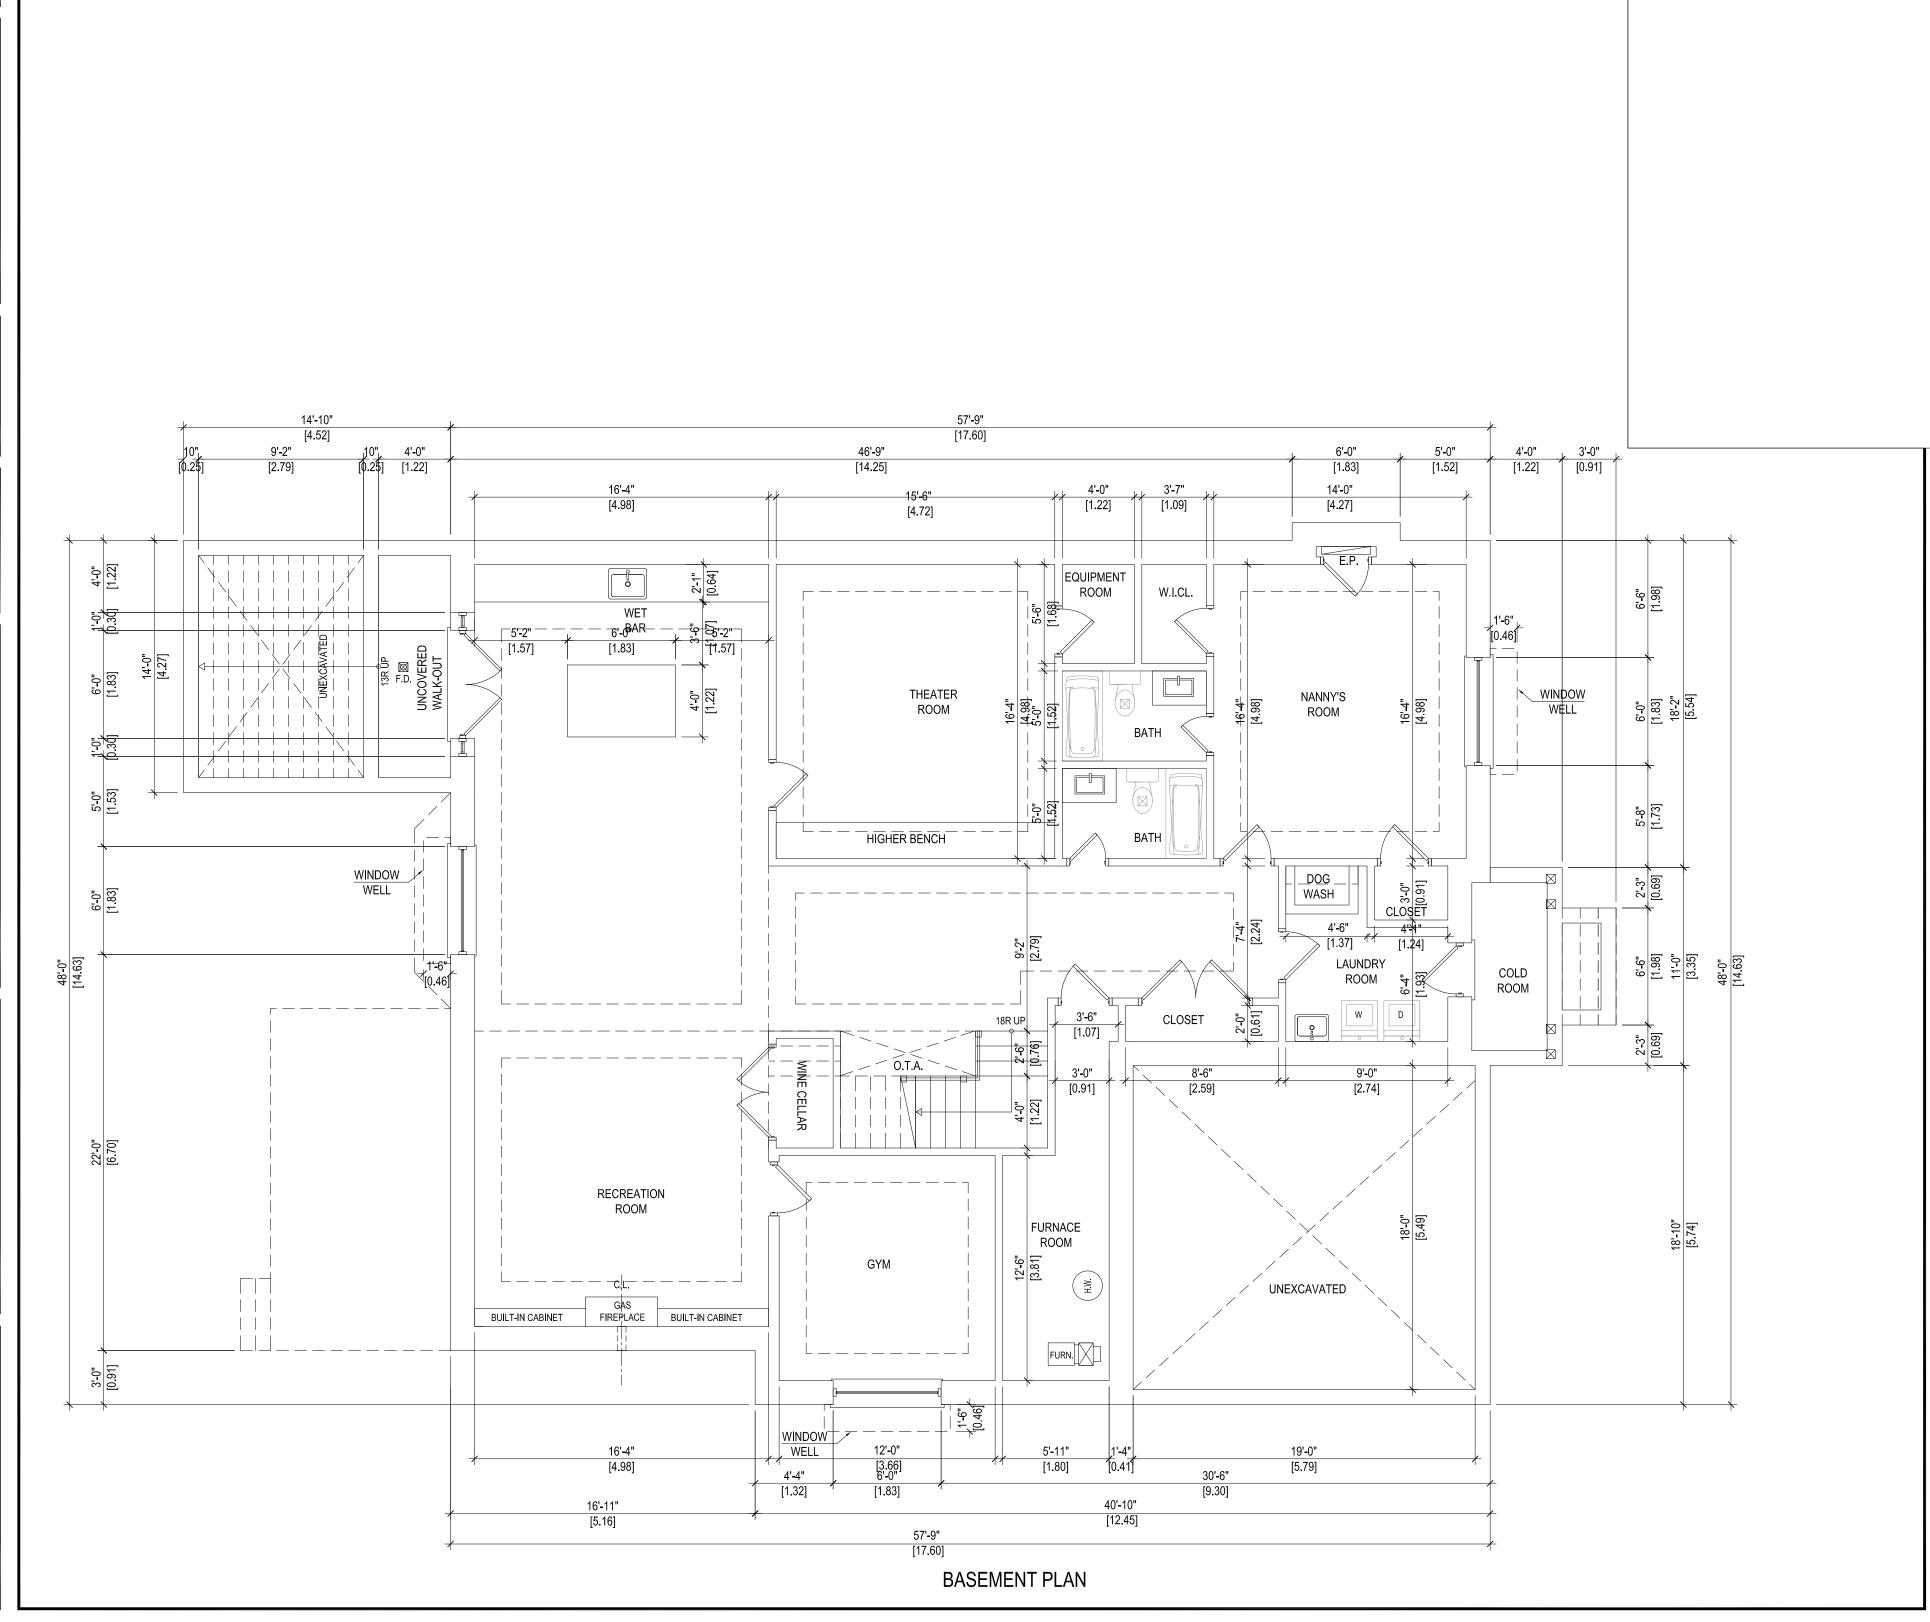



THE BUILDER SHALL VERIFY ALL DIMENSIONS AND ALL JOB SITE CONDITIONS PRIOR TO PROCEEDING WITH CONSTRUCTION AND REPORT ANY DISCREPANCIES IMMEDIATELY TO THE DESIGNER.

ONLY THE LATEST APPROVED DRAWINGS ARE TO BE USED FOR CONSTRUCTION.


IT IS THE BUILDER'S DUTY TO ENSURE THAT THEY HAVE THE LATEST APPROVED DRAWINGS IN HAND.

ALL DRAWINGS AND SPECIFICATIONS ARE THE PROPERTY OF THE DESIGNER AND MAY NOT BE REPRODUCED WITHOUT WRITTEN CONSENT.

DRAWINGS NOT TO BE SCALED.


These architectural drawings are the property of MD Building Design. In consideration for full payment of the architectural services rendered, the use of these drawings and any supporting attachments, is granted to the client/agency responsible for the construction of the aforementioned titled project, as designed, depicted and detailed on these drawings.

These architectural drawings shall not be reproduced or used for any other purpose at any other address by any other person, firm or corporation without the written consent of MD Building Design.

 

PROJECT NORTH

The undersigned has reviewed and takes responsibility for this design and has the qualifications and meets the requirements set out in the Ontario Building Code to be a designer. QUALIFICATION_INFORMATION			
Morteza Davari		103142	
NAME	SIGNATURE	BCIN	
REGIS	STRATION INFORMATION	N	
MD BUILDING D	ESIGN	106801	
FIRM NAME		BCIN	

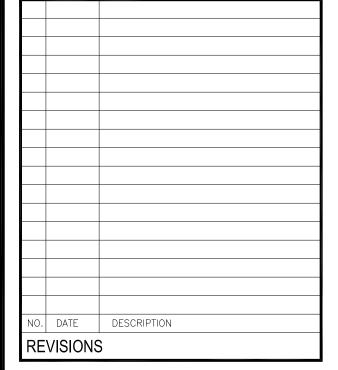





MD Building Design 3080 Yonge Street, Suite 6060 Toronto, Ontario M4N 3N1

T: 416 254 9500 www.mdbuildingdesign.ca info@mdbuildingdesign.ca

PROJECT TITLE		
	eghoff Ave,	
Unionville,	ON L3R 1W3	
SHEET TITLE		
MAIN FLOOR PLAN		
1777 MINT 2001(1 27 MIN		
SCALE	DATE	
3/16"=1'-0"	10/15/2019	
0/10 1 0		
PROJECT NO.	DRAWING NO.	
	A-03	
	 	

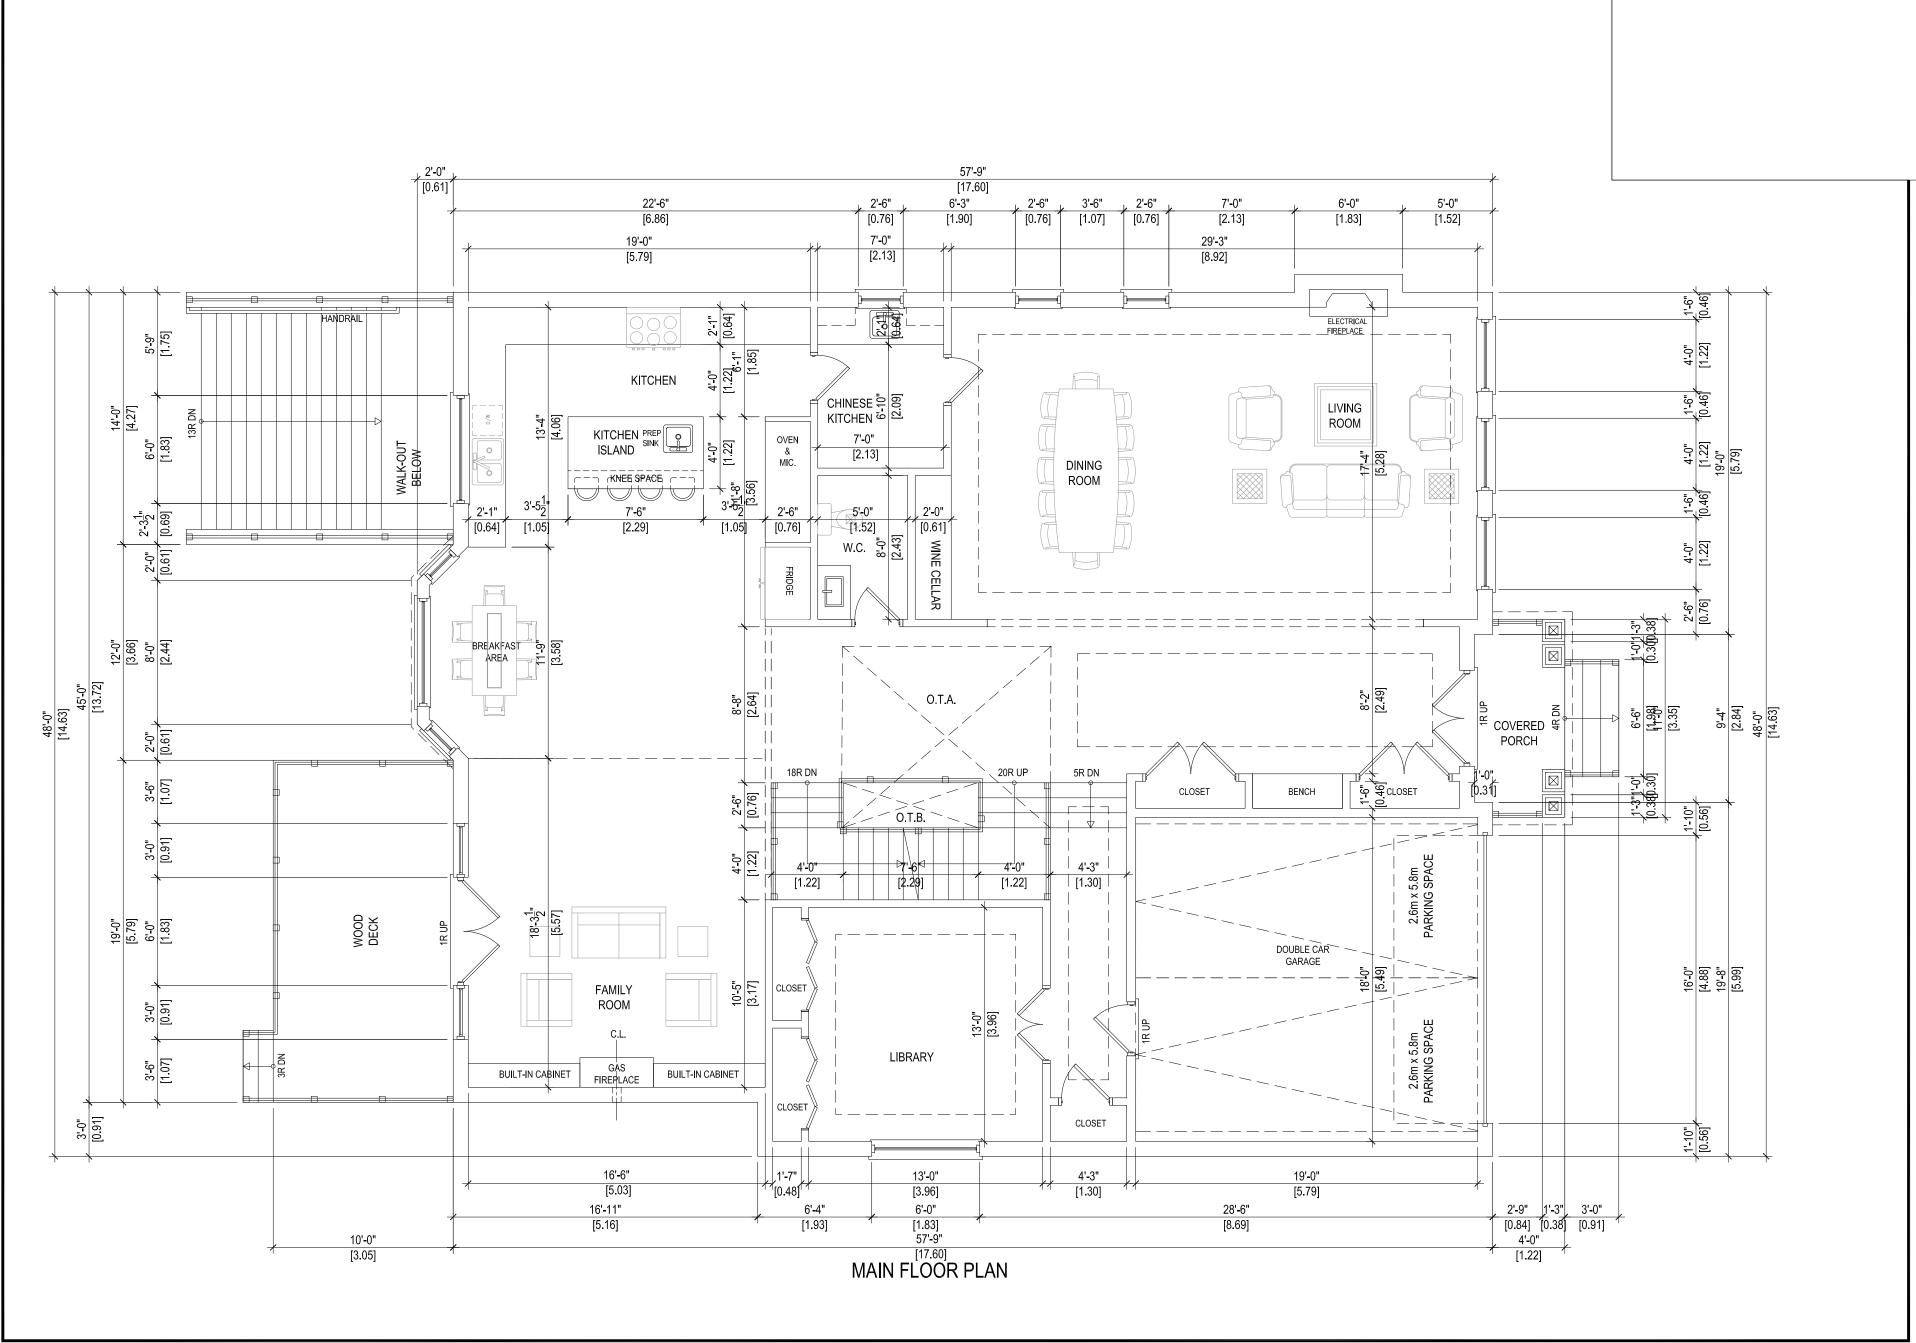

 

THE BUILDER SHALL VERIFY ALL DIMENSIONS AND ALL JOB SITE CONDITIONS PRIOR TO PROCEEDING WITH CONSTRUCTION AND REPORT ANY DISCREPANCIES IMMEDIATELY TO THE DESIGNER.

ONLY THE LATEST APPROVED DRAWINGS ARE TO BE USED FOR CONSTRUCTION.


IT IS THE BUILDER'S DUTY TO ENSURE THAT THEY HAVE THE LATEST APPROVED DRAWINGS IN HAND.

ALL DRAWINGS AND SPECIFICATIONS ARE THE PROPERTY OF THE DESIGNER AND MAY NOT BE REPRODUCED WITHOUT WRITTEN CONSENT.

DRAWINGS NOT TO BE SCALED.

These architectural drawings are the property of MD Building Design. In consideration for full payment of the architectural services rendered, the use of these drawings and any supporting attachments, is granted to the client/agency responsible for the construction of the aforementioned titled project, as designed, depicted and detailed on these drawings.

These architectural drawings shall not be reproduced or used for any other purpose at any other address by any other person, firm or corporation without the written consent of MD Building Design.

 

PROJECT NORTH

The undersigned has reviewed and takes responsibility for this design and has the qualifications and meets the requirements set out in the Ontario Building Code to be a designer.

QUALIFICATION INFORMATION


Morteza Davari 103142

NAME SIGNATURE BCIN

REGISTRATION INFORMATION

MD BUILDING DESIGN 106801

FIRM NAME BCIN

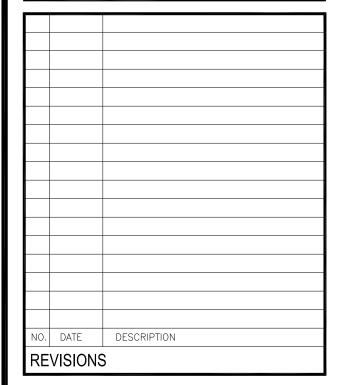


BUILDING DESIGN

MD Building Design 3080 Yonge Street, Suite 6060 Toronto, Ontario M4N 3N1

T: 416 254 9500 www.mdbuildingdesign.ca info@mdbuildingdesign.ca

PROJECT TITLE 178 Krieghoff Ave, Unionville, ON L3R 1W3		
SHEET TITLE		
SECOND FLOOR PLAN		
SCALE	DATE	
3/16"=1'-0"	10/15/2019	
PROJECT NO.	DRAWING NO.	
	A-04	

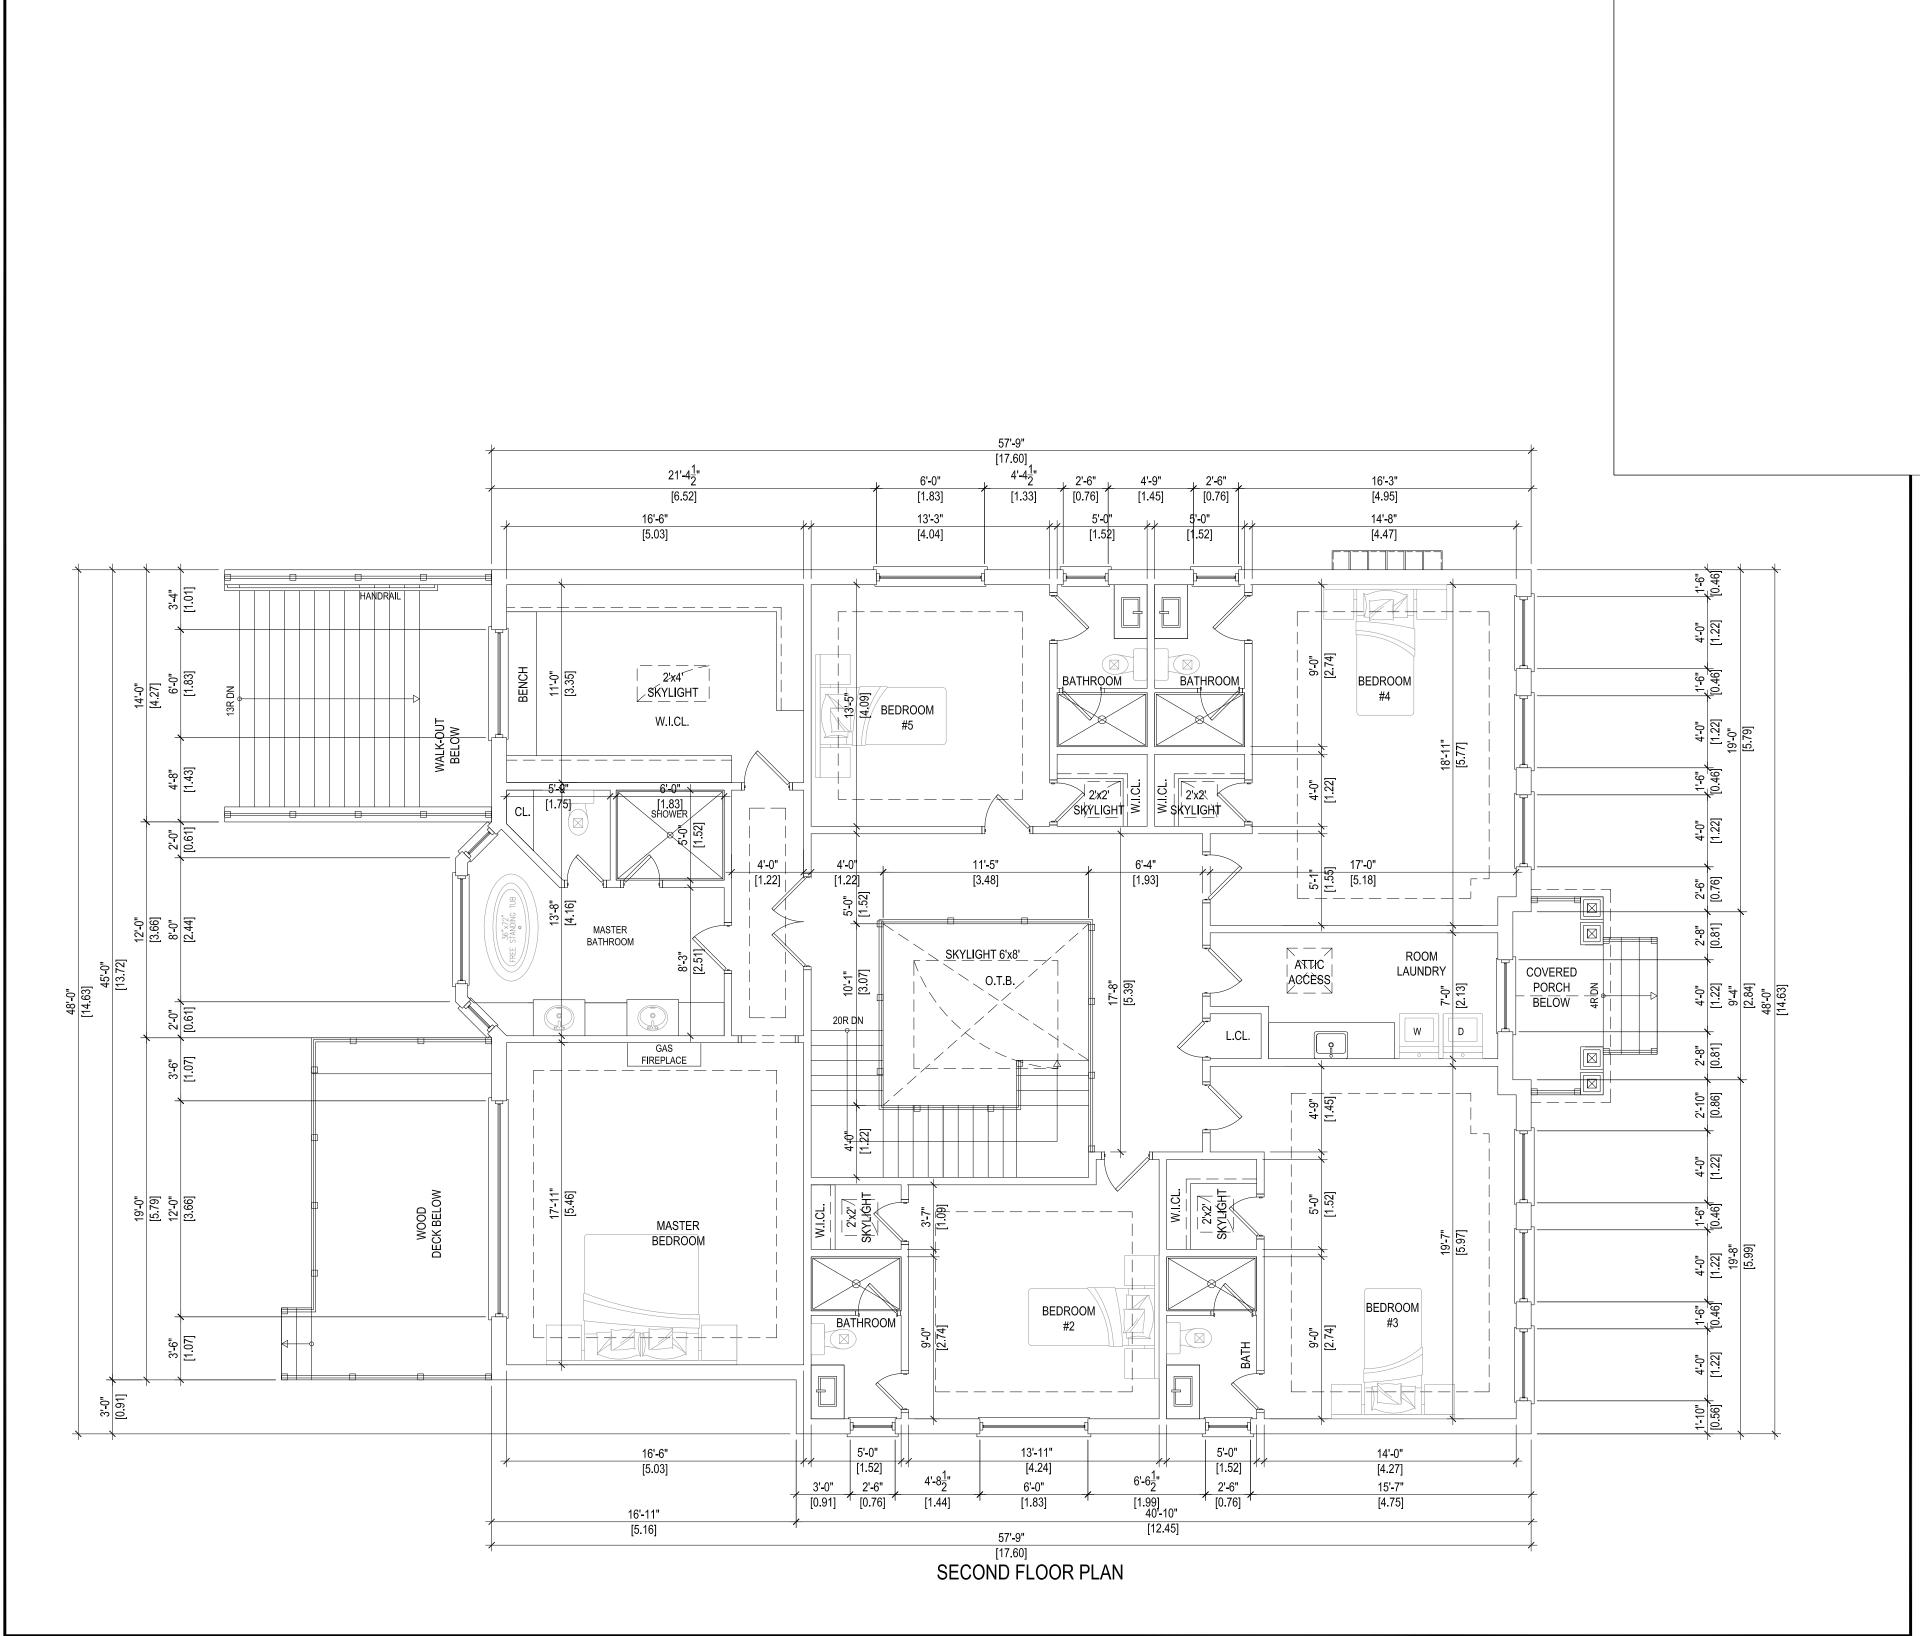

THE BUILDER SHALL VERIFY ALL DIMENSIONS AND ALL JOB SITE CONDITIONS PRIOR TO PROCEEDING WITH CONSTRUCTION AND REPORT ANY DISCREPANCIES IMMEDIATELY TO THE DESIGNER.

ONLY THE LATEST APPROVED DRAWINGS ARE TO BE USED FOR CONSTRUCTION.


IT IS THE BUILDER'S DUTY TO ENSURE THAT THEY HAVE THE LATEST APPROVED DRAWINGS IN HAND.

ALL DRAWINGS AND SPECIFICATIONS ARE THE PROPERTY OF THE DESIGNER AND MAY NOT BE REPRODUCED WITHOUT WRITTEN CONSENT.

DRAWINGS NOT TO BE SCALED.


These architectural drawings are the property of MD Building Design.
In consideration for full payment of the architectural services rendered, the use of these drawings and any supporting attachments, is granted to the client/agency responsible for the construction of the aforementioned titled project, as designed, depicted and detailed on these drawings.

These architectural drawings shall not be reproduced or used for any other purpose at any other address by any other person, firm or corporation without the written consent of MD Building Design.

 

PROJECT NORTH

The undersigned has reviewed and takes responsibility for this design and has the qualifications and meets the requirements set out in the Ontario Building Code to be a designer.			
QUALI	FICATION, INFORMATIO	N	
Morteza Davari	SIGNATURE	103142 BCIN	
REGIS	STRATION INFORMATIO	N	
MD BUILDING DESIGN 106801 FIRM NAME BCIN			

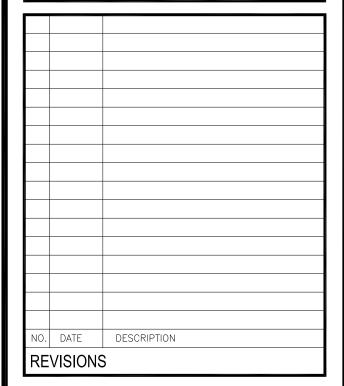




MD Building Design 3080 Yonge Street, Suite 6060 Toronto, Ontario M4N 3N1

T: 416 254 9500 www.mdbuildingdesign.ca info@mdbuildingdesign.ca

PROJECT TITLE 178 Krieghoff Ave, Unionville, ON L3R 1W3		
SHEET TITLE		
ROOF PLAN		
SCALE	DATE	
3/16"=1'-0"	10/15/2019	
PROJECT NO.	DRAWING NO.	
	A-05	

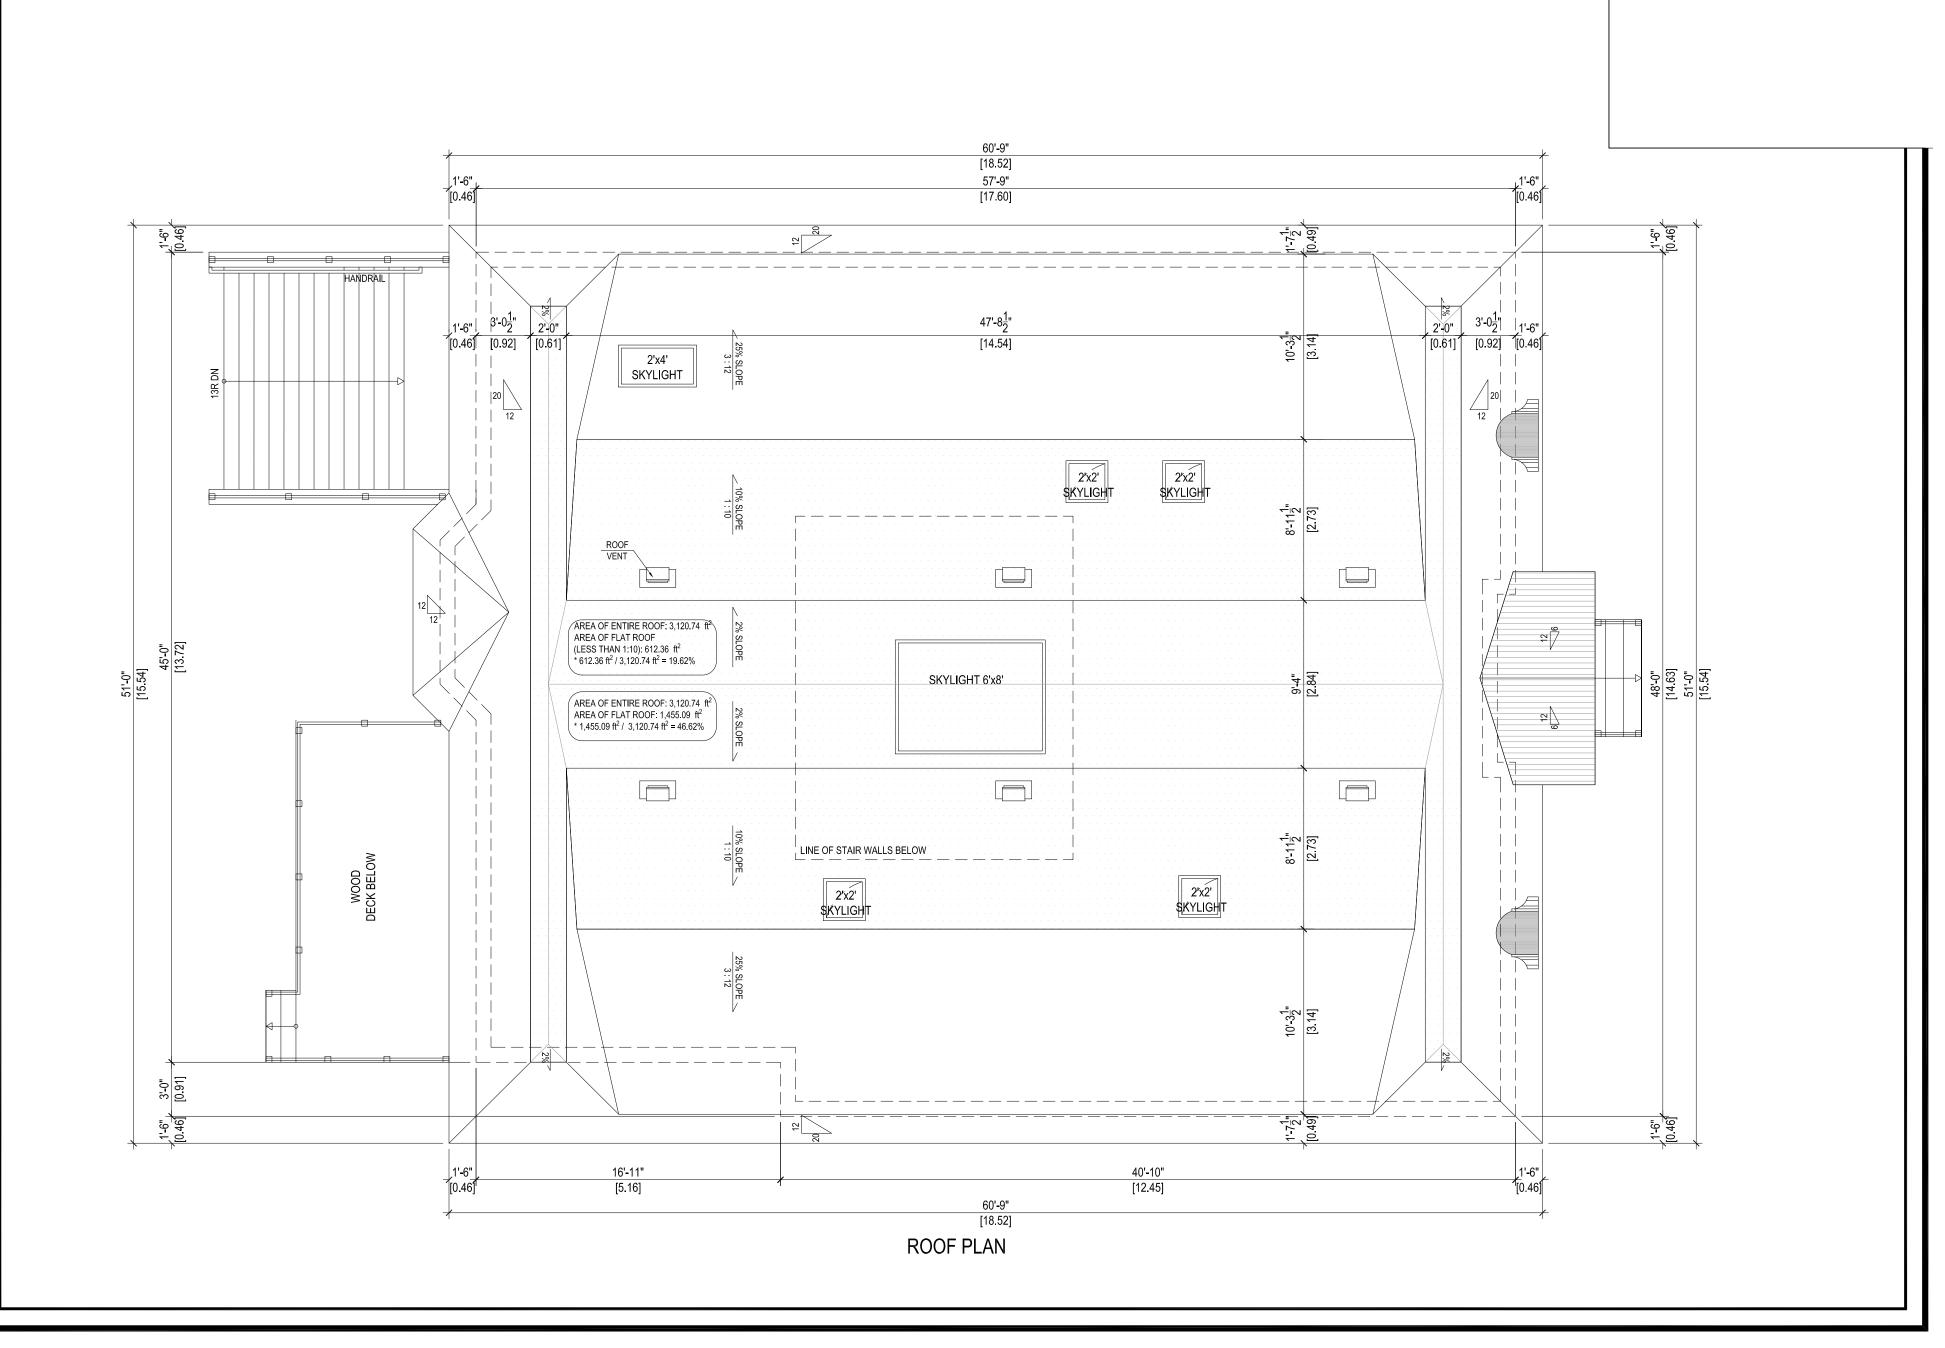

THE BUILDER SHALL VERIFY ALL DIMENSIONS AND ALL JOB SITE CONDITIONS PRIOR TO PROCEEDING WITH CONSTRUCTION AND REPORT ANY DISCREPANCIES IMMEDIATELY TO THE DESIGNER.

ONLY THE LATEST APPROVED DRAWINGS ARE TO BE USED FOR CONSTRUCTION.

IT IS THE BUILDER'S DUTY TO ENSURE THAT THEY HAVE THE LATEST APPROVED DRAWINGS IN HAND.

ALL DRAWINGS AND SPECIFICATIONS ARE THE PROPERTY OF THE DESIGNER AND MAY NOT BE REPRODUCED WITHOUT WRITTEN CONSENT.

DRAWINGS NOT TO BE SCALED.

These architectural drawings are the property of MD Building Design.
In consideration for full payment of the architectural services rendered, the use of these drawings and any supporting attachments, is granted to the client/agency responsible for the construction of the aforementioned titled project, as designed, depicted and detailed on these drawings.

These architectural drawings shall not be reproduced or used for any other purpose at any other address by any other person, firm or corporation without the written consent of MD Building Design.

PROJECT NORTH

	cations and meets the requiremen ode to be a designer	ts set out In the
	JALIFICATION INFORMATION	NC
Morteza Dava	ari 👉 🔊	103142
NAME	SIGNATURE	BCIN
R	EGISTRATION INFORMATIO	ON
MD BUILDIN	G DESIGN	106801
FIRM NAME		BCIN

NO.	DATE	DESCRIPTION
RE	REVISIONS	




MD Building Design 3080 Yonge Street, Suite 6060 Toronto, Ontario M4N 3N1

T: 416 254 9500

www.mdbuildingdesign.ca info@mdbuildingdesign.ca

PROJECT TITLE

178 Krieghoff Ave, Unionville, ON L3R 1W3 SHEET TITLE SOUTH ELEVATION SCALE 10/15/2019 3/16"=1'-0" DRAWING NO. PROJECT NO. A-06

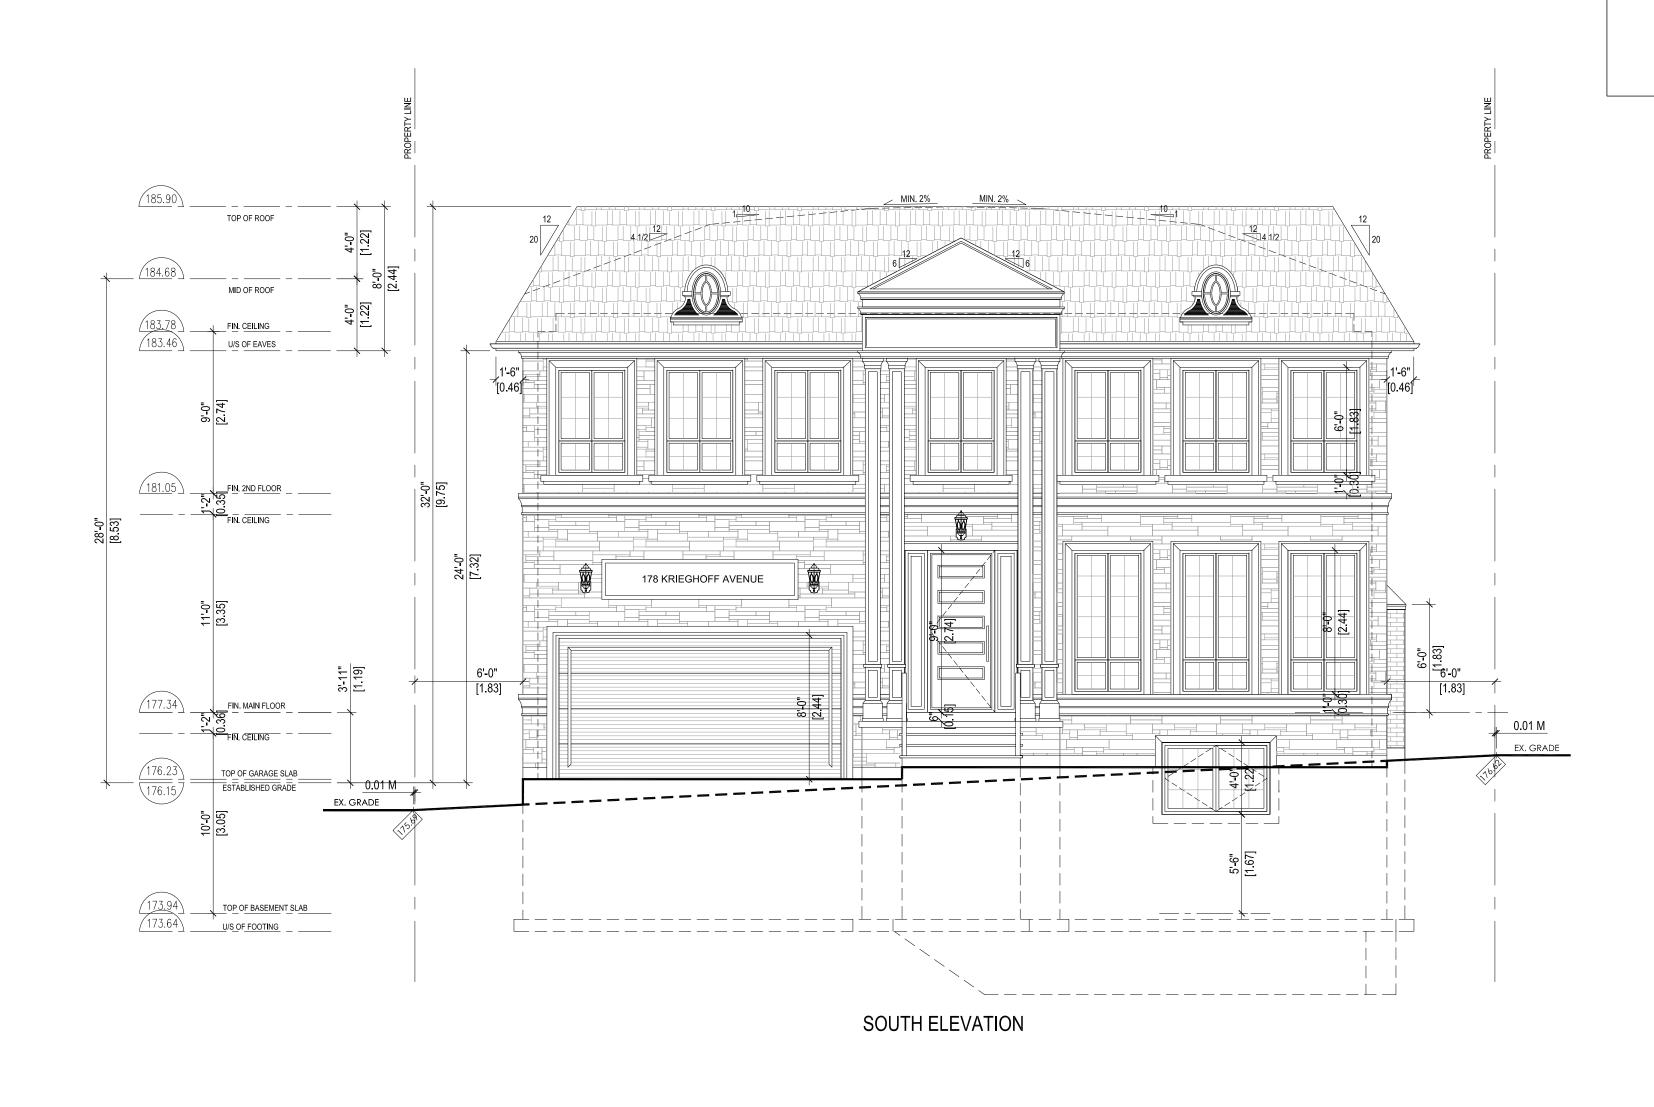

THE BUILDER SHALL VERIFY ALL DIMENSIONS AND ALL JOB SITE CONDITIONS PRIOR TO PROCEEDING WITH CONSTRUCTION AND REPORT ANY DISCREPANCIES IMMEDIATELY TO THE DESIGNER.

ONLY THE LATEST APPROVED DRAWINGS ARE TO BE USED FOR CONSTRUCTION.

IT IS THE BUILDER'S DUTY TO ENSURE THAT THEY HAVE THE LATEST APPROVED DRAWINGS IN HAND.

ALL DRAWINGS AND SPECIFICATIONS ARE THE PROPERTY OF THE DESIGNER AND MAY NOT BE REPRODUCED WITHOUT WRITTEN CONSENT.

DRAWINGS NOT TO BE SCALED.

These architectural drawings are the property of MD Building Design. In consideration for full payment of the architectural services rendered, the use of these drawings and any supporting attachments, is granted to the client/agency responsible for the construction of the aforementioned titled project, as designed, depicted and detailed on these drawings.

These architectural drawings shall not be reproduced or used for any other purpose at any other address by any other person, firm or corporation without the written consent of MD Building Design.

PROJECT NORTH

	fications and meets the requirem Code to be a designer	ents set out In the
	UALIFICATION, INFORMAT	ION
Morteza Dav	ari 🚽 🔊	103142
NAME	SIGNATURE	BCIN
R	EGISTRATION INFORMAT	ION
MD BUILDIN	G DESIGN	106801
FIRM NAME		BCIN

NO.	DATE	DESCRIPTION	
RE	REVISIONS		



MD Building Design 3080 Yonge Street, Suite 6060 Toronto, Ontario M4N 3N1

T: 416 254 9500 www.mdbuildingdesign.ca info@mdbuildingdesign.ca

TAS Krieghoff Ave,
Unionville, ON L3R 1W3

SHEET TITLE

NORTH ELEVATION

SCALE

3/16"=1'-0"


DATE

10/15/2019

PROJECT NO.

DRAWING NO.

A-07

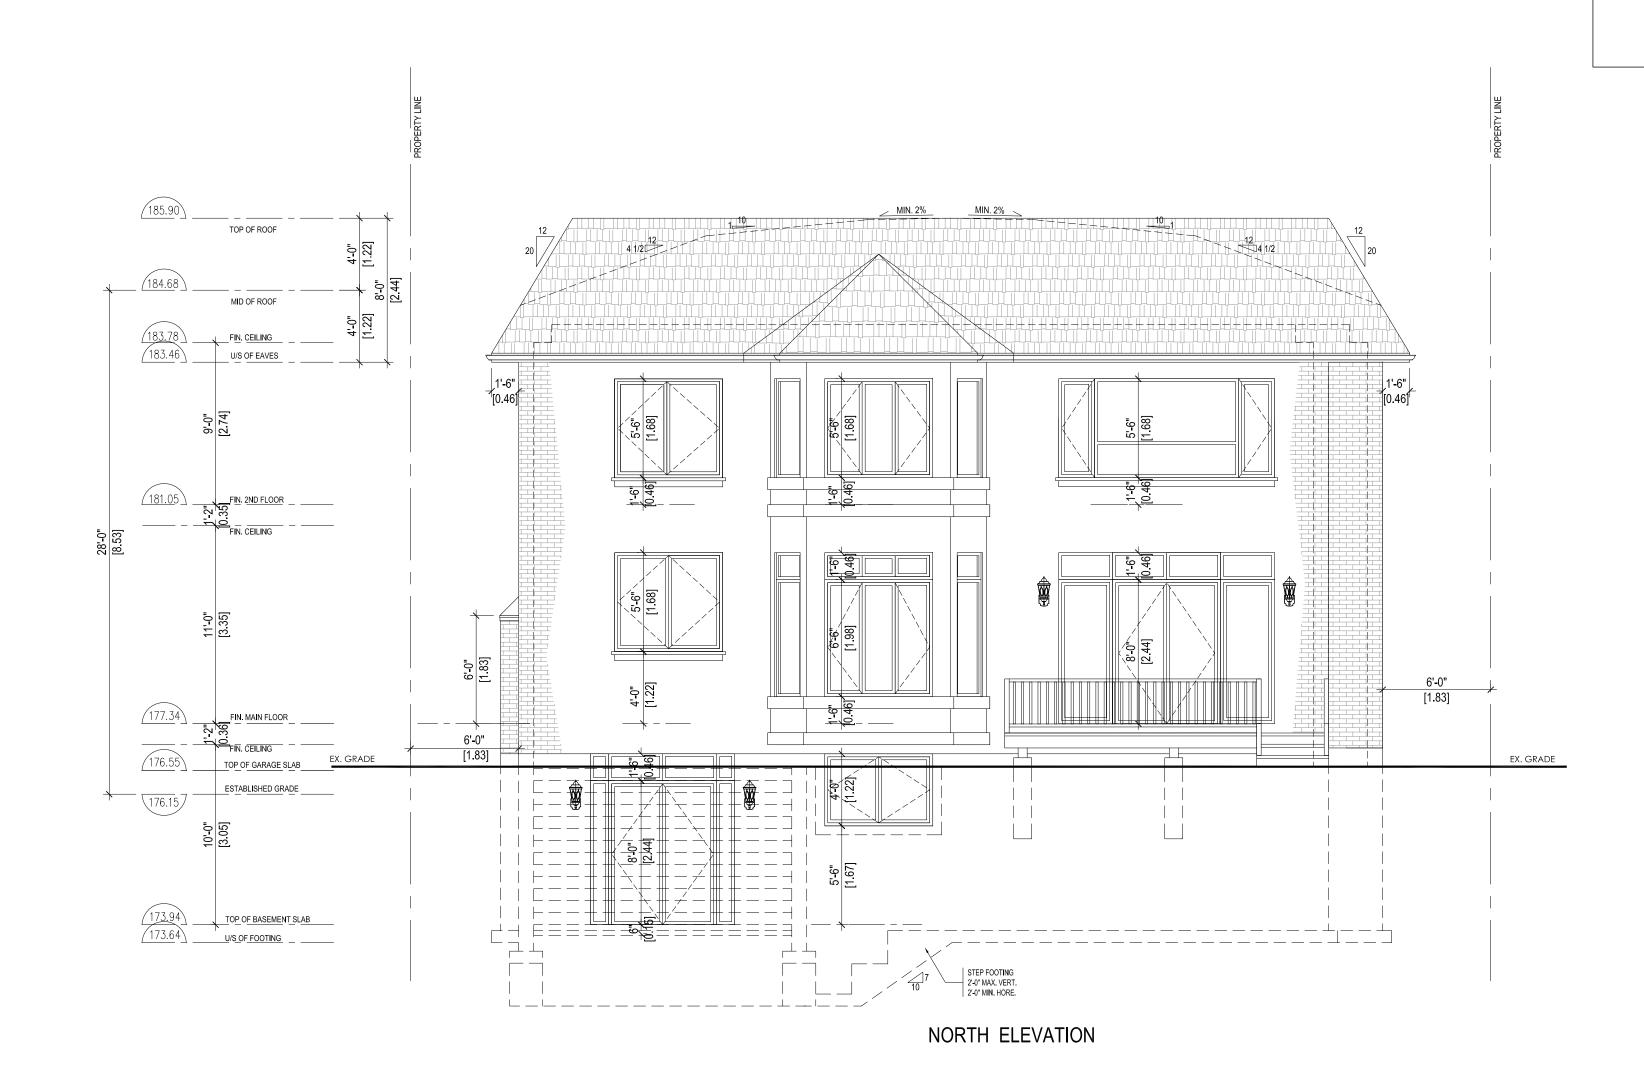

THE BUILDER SHALL VERIFY ALL DIMENSIONS AND ALL JOB SITE CONDITIONS PRIOR TO PROCEEDING WITH CONSTRUCTION AND REPORT ANY DISCREPANCIES IMMEDIATELY TO THE DESIGNER.

ONLY THE LATEST APPROVED DRAWINGS ARE TO BE USED FOR CONSTRUCTION.

IT IS THE BUILDER'S DUTY TO ENSURE THAT THEY HAVE THE LATEST APPROVED DRAWINGS IN HAND.

ALL DRAWINGS AND SPECIFICATIONS ARE THE PROPERTY OF THE DESIGNER AND MAY NOT BE REPRODUCED WITHOUT WRITTEN CONSENT.


DRAWINGS NOT TO BE SCALED.

These architectural drawings are the property of MD Building Design. In consideration for full payment of the architectural services rendered, the use of these drawings and any supporting attachments, is granted to the client/agency responsible for the construction of the aforementioned titled project, as designed, depicted and detailed on these drawings.

These architectural drawings shall not be reproduced or used for any other purpose at any other address by any other person, firm or corporation without the written consent of MD Building Design.

PROJECT NORTH

and has the qualif Ontario Building C	has reviewed and takes responsi Ications and meets the requirem Code to be a designer	ents set out In the
Qı	JALIFICATION _/ INFORMAT	TION
Morteza Dava	ari 🚽 🔊	103142
NAME	SIGNATURE	BCIN
R	EGISTRATION INFORMAT	ION
MD BUILDING DESIGN		106801
FIRM NAME		BCIN

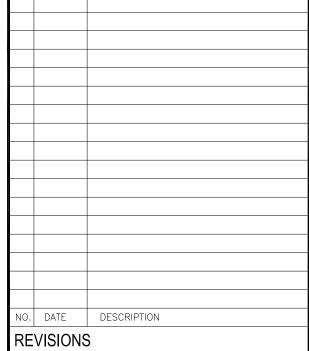


KE VIOIOING



MD Building Design 3080 Yonge Street, Suite 6060 Toronto, Ontario M4N 3N1 T: 416 254 9500

www.mdbuildingdesign.ca info@mdbuildingdesign.ca

PROJECT TITLE 178 Krieghoff Ave, Unionville, ON L3R 1W3				
SHEET TITLE				
EAST ELEVATION				
SCALE	DATE			
3/16"=1'-0"	10/15/2019			
PROJECT NO.	DRAWING NO.			
	A-08			

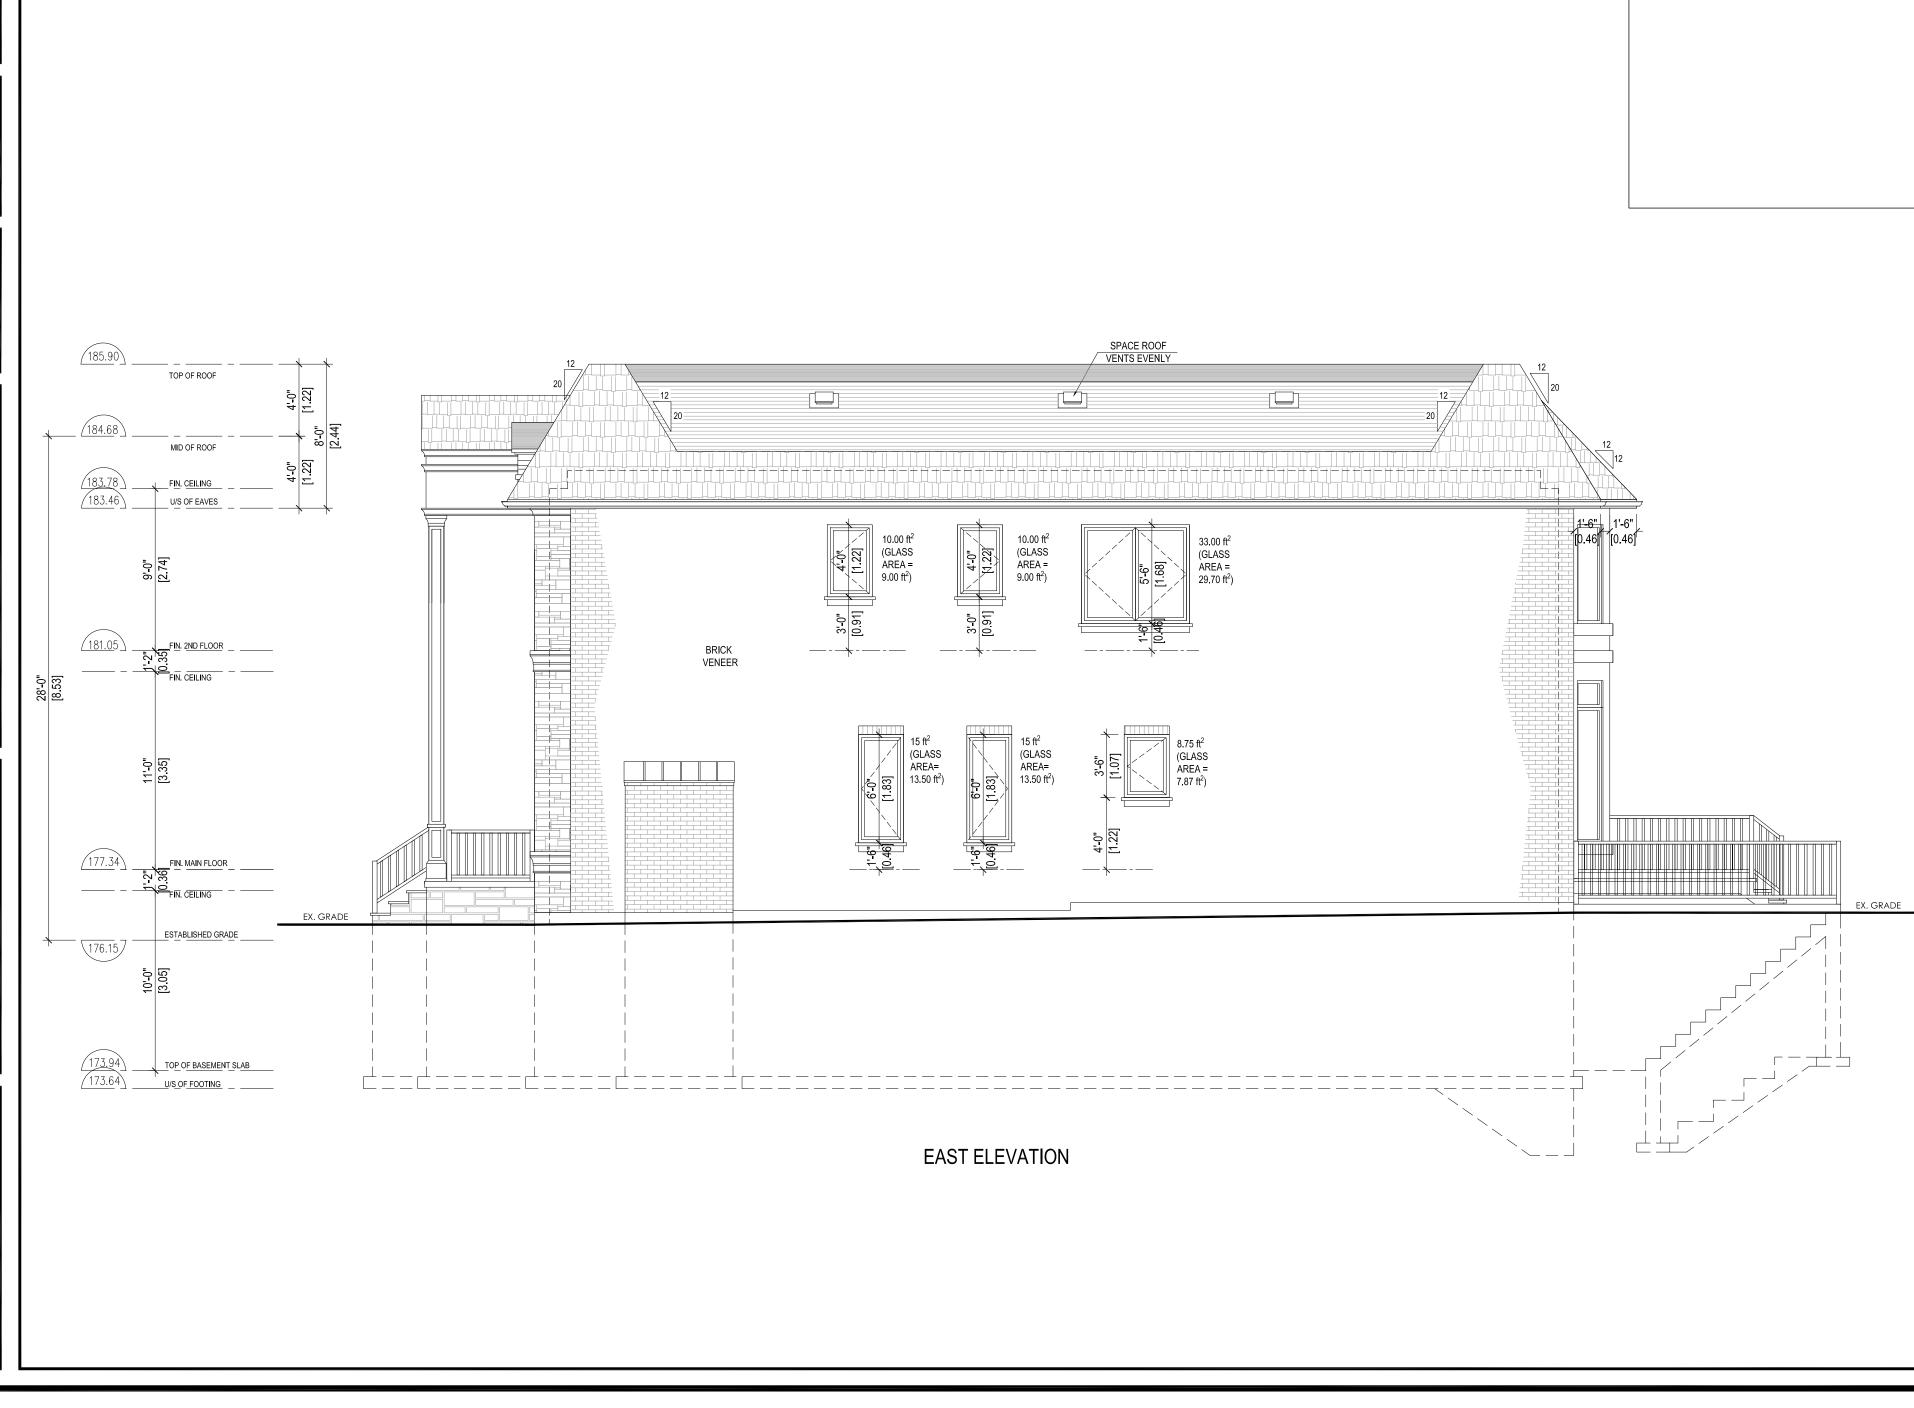

THE BUILDER SHALL VERIFY ALL DIMENSIONS AND ALL JOB SITE CONDITIONS PRIOR TO PROCEEDING WITH CONSTRUCTION AND REPORT ANY DISCREPANCIES IMMEDIATELY TO THE DESIGNER.

ONLY THE LATEST APPROVED DRAWINGS ARE TO BE USED FOR CONSTRUCTION.

IT IS THE BUILDER'S DUTY TO ENSURE THAT THEY HAVE THE LATEST APPROVED DRAWINGS IN HAND.

ALL DRAWINGS AND SPECIFICATIONS ARE THE PROPERTY OF THE DESIGNER AND MAY NOT BE REPRODUCED WITHOUT WRITTEN CONSENT.

DRAWINGS NOT TO BE SCALED.

These architectural drawings are the property of MD Building Design. In consideration for full payment of the architectural services rendered, the use of these drawings and any supporting attachments, is granted to the client/agency responsible for the construction of the aforementioned titled project, as designed, depicted and detailed on these drawings.

These architectural drawings shall not be reproduced or used for any other purpose at any other address by any other person, firm or corporation without the written consent of MD Building Design.

PROJECT NORTH



NO.	DATE	DESCRIPTION		
RE	REVISIONS			



MD Building Design 3080 Yonge Street, Suite 6060 Toronto, Ontario M4N 3N1 T: 416 254 9500

www.mdbuildingdesign.ca info@mdbuildingdesign.ca

PROJECT TITLE 178 Krieghoff Ave, Unionville, ON L3R 1W3		
SHEET TITLE WEST ELEVATION		
SCALE	DATE	
3/16"=1'-0"	10/15/2019	
PROJECT NO.	DRAWING NO.	
	A-09	

