

## GENERAL NOTES

THE BUILDER SHALL VERIFY ALL DIMENSIONS AND ALL JOB SITE CONDITIONS PRIOR TO PROCEEDING WITH CONSTRUCTION AND REPORT ANY DISCREPANCIES IMMEDIATELY TO THE DESIGNER.

ONLY THE LATEST APPROVED DRAWINGS ARE TO BE USED FOR CONSTRUCTION.

IT IS THE BUILDER'S DUTY TO ENSURE THAT THEY HAVE THE LATEST APPROVED DRAWINGS IN HAND.

ALL DRAWINGS AND SPECIFICATIONS ARE THE PROPERTY OF THE  
DESIGNER AND MAY NOT BE REPRODUCED WITHOUT WRITTEN CONSENT.

DRAWINGS NOT TO BE SCALED.

These architectural drawings are the property of MD Building Design.  
In consideration for full payment of the architectural services rendered, the use of  
these drawings and any supporting attachments, is granted to the client/agency  
responsible for the construction of the aforementioned titled project, as designed,  
depicted and detailed on these drawings.

These architectural drawings shall not be reproduced or used for any other purpose at any other address by any other person, firm or corporation without the written consent of MD Building Design.

DRAWING SCHEDULE :

A00	COVER PAGE
A01	SITE PLAN
A02	BASEMENT PLAN
A03	MAIN FLOOR PLAN
A04	SECOND FLOOR PLAN
A05	ROOF PLAN
A06	NORTH ELEVATION
A07	SOUTH ELEVATION
A08	WEST ELEVATION
A09	EAST ELEVATION

[illegible]

**MD Building Design**  
3080 Yonge Street, Suite 6060  
Toronto, Ontario M4N 3N1  
T: 416 254 9500  
[www.mdbuildingdesign.ca](http://www.mdbuildingdesign.ca)  
[info@mdbuildingdesign.ca](mailto:info@mdbuildingdesign.ca)

PROJECT TITLE	
42 Fontheill Blvd, Unionville, ON L3R 1V7	
SHEET TITLE	
COVER PAGE	
SCALE	DATE
	06/05/2020
PROJECT NO.	DRAWING NO.
	A-00

# PROPOSED 2 STOREY DETACHED DWELLING

## GENERAL NOTES

THE BUILDER SHALL VERIFY ALL DIMENSIONS AND ALL JOB SITE CONDITIONS PRIOR TO PROCEEDING WITH CONSTRUCTION AND REPORT ANY DISCREPANCIES IMMEDIATELY TO THE DESIGNER.

ONLY THE LATEST APPROVED DRAWINGS ARE TO BE USED FOR CONSTRUCTION.

IT IS THE BUILDER'S DUTY TO ENSURE THAT THEY HAVE THE LATEST APPROVED DRAWINGS IN HAND.


ALL DRAWINGS AND SPECIFICATIONS ARE THE PROPERTY OF THE DESIGNER AND MAY NOT BE REPRODUCED WITHOUT WRITTEN CONSENT.




DRAWINGS NOT TO BE SCALED.

These architectural drawings are the property of *MD Building Design*.

In consideration for full payment of the architectural services rendered the use of these drawings and any supporting attachments is granted to the client/s agency responsible for the construction of the aforementioned titled project, as designed, depicted and detailed on these drawings.


These architectural drawings shall not be reproduced or used for any other purpose at any other address by any other person, firm or corporation without the written consent of *MD Building Design*.

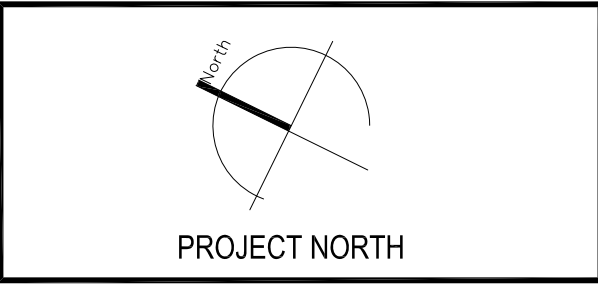
   
<p>The undersigned has reviewed and takes responsibility for this design and has the qualifications and meets the requirements set out in the Ontario Building Code to be a designer.</p> <p><b>QUALIFICATION INFORMATION</b></p> <table><tr><td>Morteza Davari</td><td></td><td>103142</td></tr><tr><td>NAME</td><td>SIGNATURE</td><td>BCIN</td></tr></table> <p><b>REGISTRATION INFORMATION</b></p> <table><tr><td>MD BUILDING DESIGN</td><td>106801</td></tr><tr><td>FIRM NAME</td><td>BCIN</td></tr></table>			Morteza Davari		103142	NAME	SIGNATURE	BCIN	MD BUILDING DESIGN	106801	FIRM NAME	BCIN
Morteza Davari		103142										
NAME	SIGNATURE	BCIN										
MD BUILDING DESIGN	106801											
FIRM NAME	BCIN											

[illegible]

PROJECT TITLE  42 Fonthill Blvd, Unionville, ON L3R 1V7	
SHEET TITLE  SITE PLAN	
SCALE  3/32"=1'-0"	DATE  06/05/2020
PROJECT NO.	DRAWING NO.  A-01

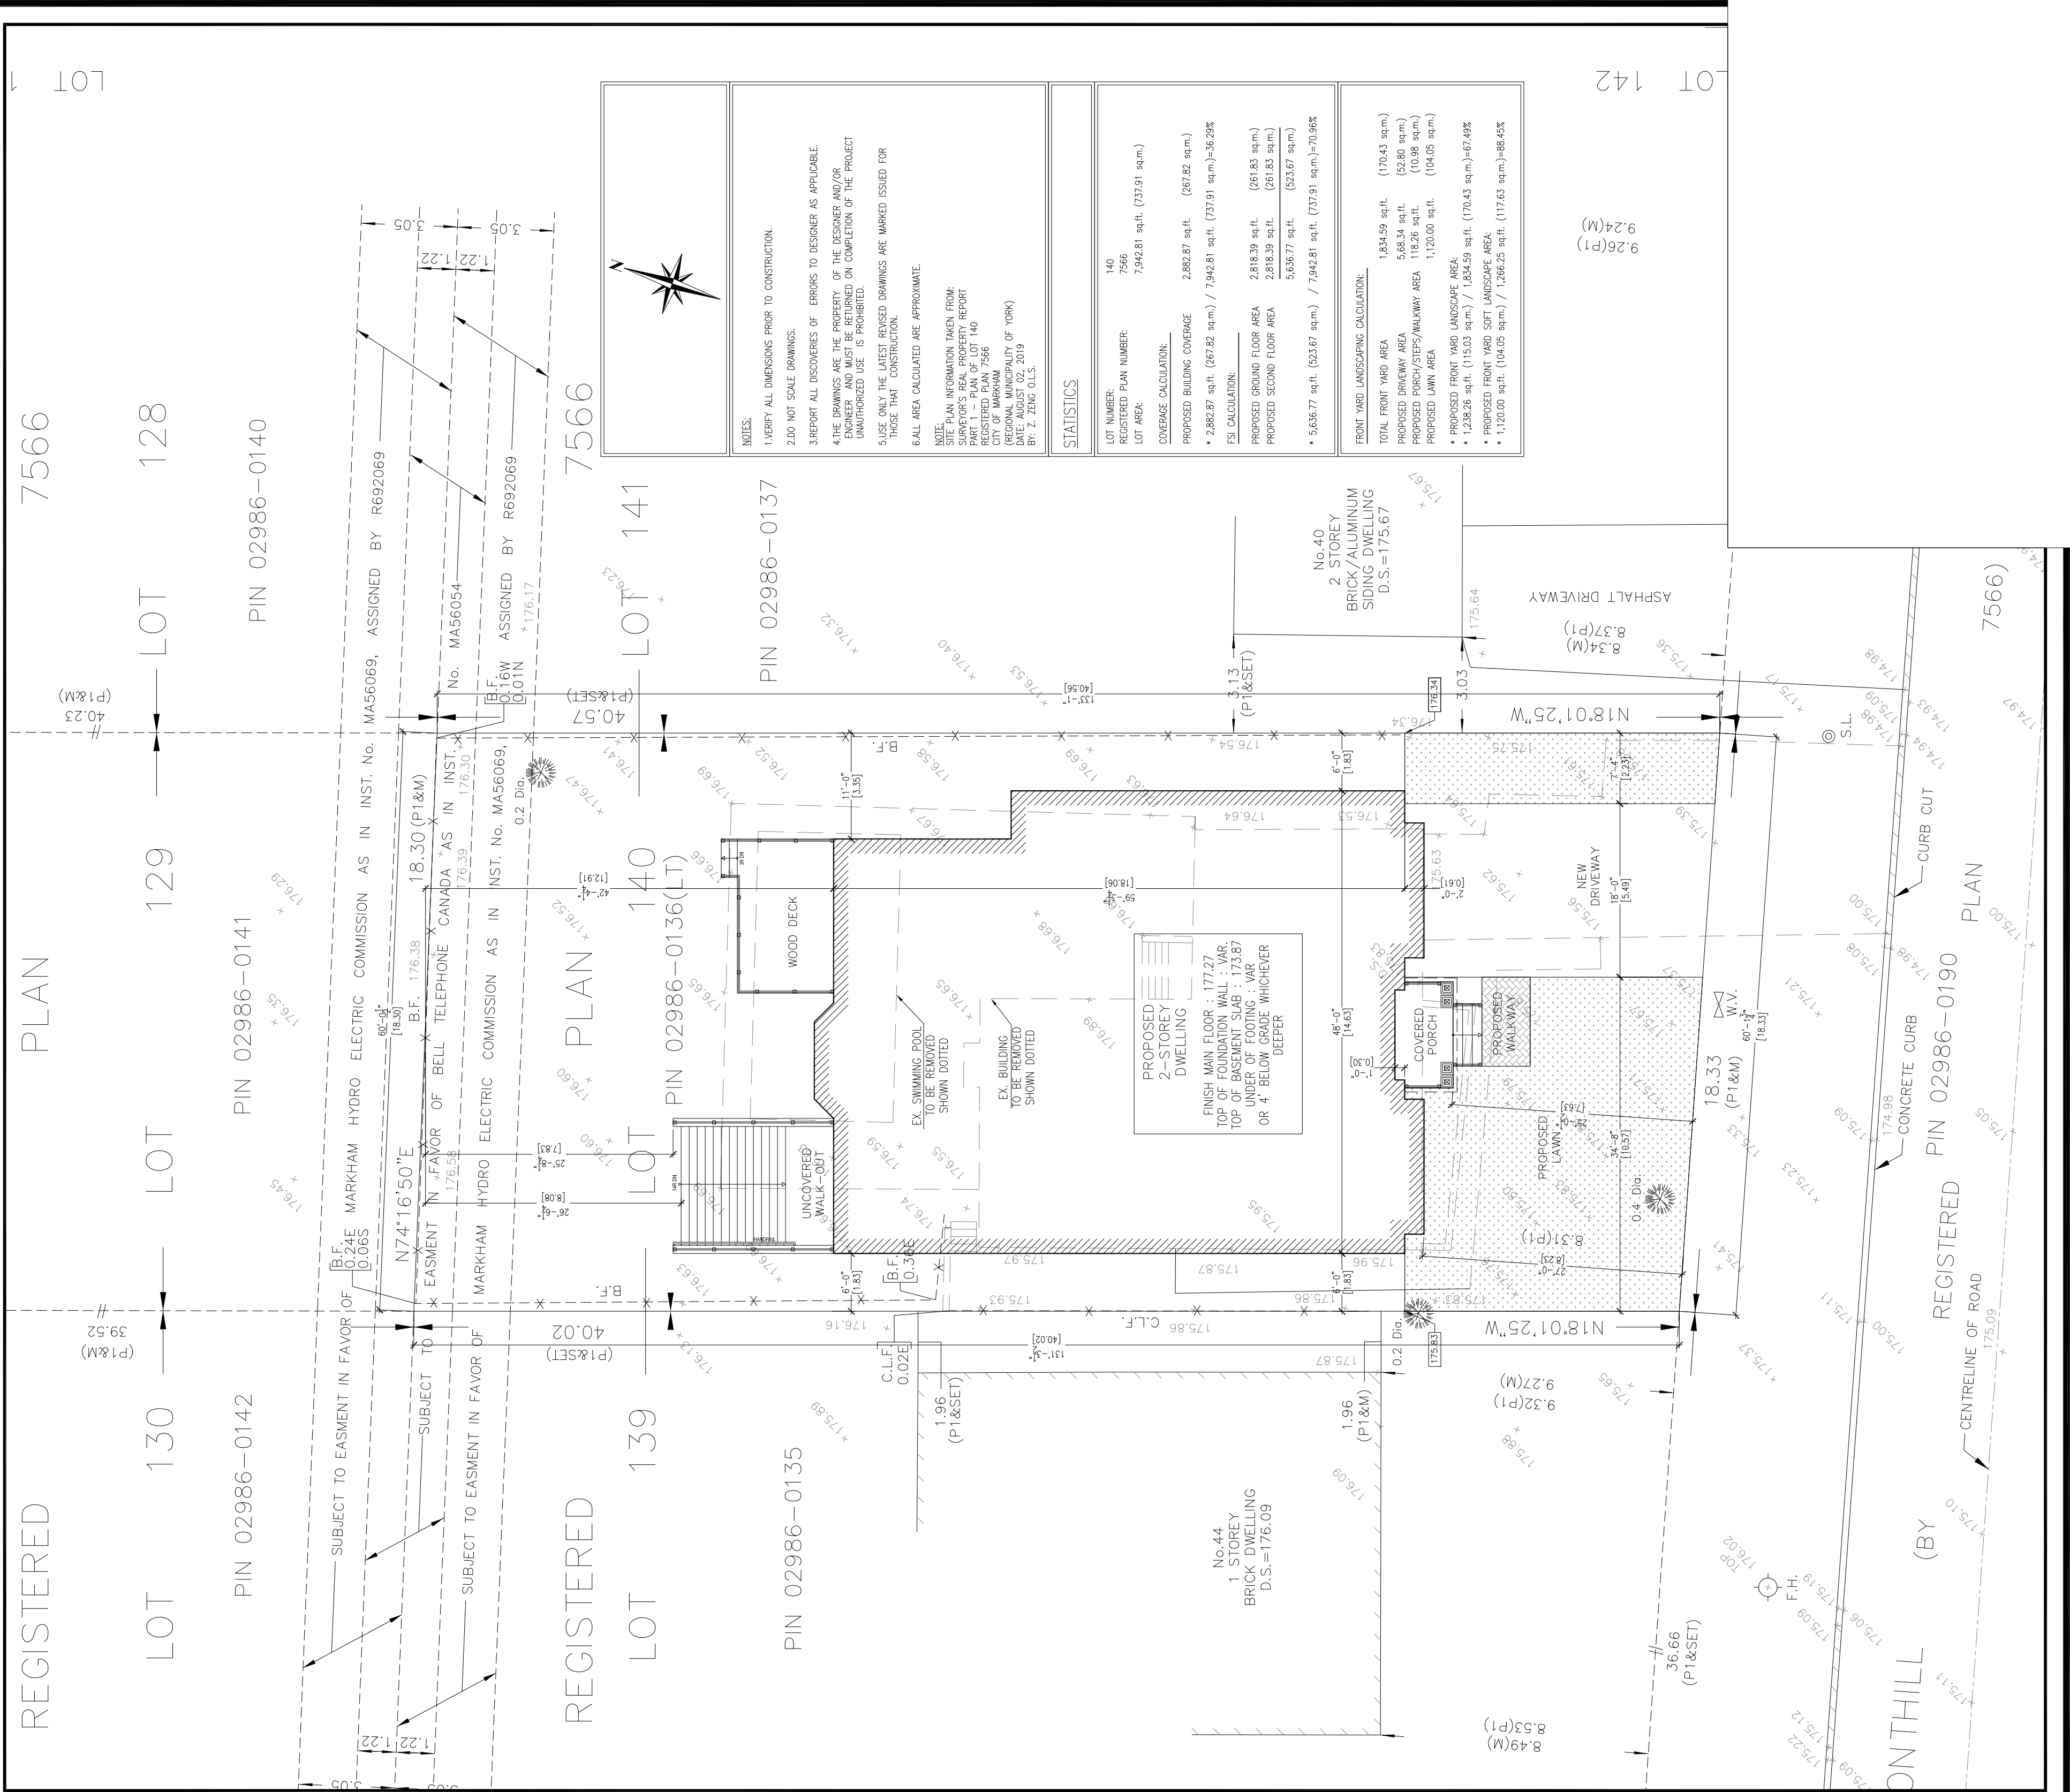

## GENERAL NOTES

THE BUILDER SHALL VERIFY ALL DIMENSIONS AND ALL JOB SITE CONDITIONS PRIOR TO PROCEEDING WITH CONSTRUCTION AND REPORT ANY DISCREPANCIES IMMEDIATELY TO THE DESIGNER.

ONLY THE LATEST APPROVED DRAWINGS ARE TO BE USED FOR CONSTRUCTION.

IT IS THE BUILDER'S DUTY TO ENSURE THAT THEY HAVE THE LATEST APPROVED DRAWINGS IN HAND.

ALL DRAWINGS AND SPECIFICATIONS ARE THE PROPERTY OF THE DESIGNER AND MAY NOT BE REPRODUCED WITHOUT WRITTEN CONSENT.

DRAWINGS NOT TO BE SCALED.

These architectural drawings are the property of *MD Building Design*. In consideration for full payment of the architectural services rendered, the use of these drawings and any supporting attachments is granted to the client/agency responsible for the construction of the aforementioned titled project, as designed, depicted and detailed on these drawings.

These architectural drawings shall not be reproduced or used for any other purpose or any other address by any other person, firm or corporation without the written consent of *MD Building Design*.

ONLY THE LATEST APPROVED DRAWINGS ARE TO BE USED FOR CONSTRUCTION.

IT IS THE BUILDER'S DUTY TO ENSURE THAT THEY HAVE THE LATEST APPROVED DRAWINGS IN HAND.

ALL DRAWINGS AND SPECIFICATIONS ARE THE PROPERTY OF THE DESIGNER AND MAY NOT BE REPRODUCED WITHOUT WRITTEN CONSENT.

DRAWINGS NOT TO BE SCALED.

These architectural drawings are the property of *MD Building Design*.

In consideration for full payment of the architectural services rendered, the use of these drawings and any supporting attachments is granted to the client/agency responsible for the construction of the aforementioned titled project, as designed, depicted and detailed on these drawings.

These architectural drawings shall not be reproduced or used for any other purpose at any other address by any other person, firm or corporation without the written consent of *MD Building Design*.

IT IS THE BUILDER'S DUTY TO ENSURE THAT THEY HAVE THE LATEST APPROVED DRAWINGS IN HAND.

ALL DRAWINGS AND SPECIFICATIONS ARE THE PROPERTY OF THE DESIGNER AND MAY NOT BE REPRODUCED WITHOUT WRITTEN CONSENT.

DRAWINGS NOT TO BE SCALED.


These architectural drawings are the property of *MD Building Design*. In consideration for full payment of the architectural services rendered, the use of these drawings and any supporting attachments is granted to the client/agency responsible for the construction of the aforementioned titled project, as designed, depicted and detailed on these drawings.

These architectural drawings shall not be reproduced or used for any other purpose than any other address by any other person, firm or corporation without the written consent of *MD Building Design*.


**DRAWINGS NOT TO BE SCALED.**  
These architectural drawings are the property of *MD Building Design*.  
In consideration for full payment of the architectural services rendered, the use of these drawings and any supporting attachments is granted to the client/agency responsible for the construction of the aforementioned titled project, as designed, depicted and detailed on these drawings.

These architectural drawings shall not be reproduced or used for any other purpose at any other address by any other person, firm or corporation without the written consent of *MD Building Design*.

These architectural drawings shall not be reproduced or used for any other purpose at any other address by any other person, firm or corporation without the written consent of MD Building Design.

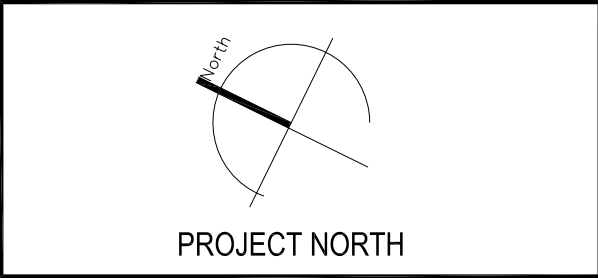

The undersigned has reviewed and takes responsibility for this design and has the qualifications and meets the requirements set out in the Ontario Building Code to be a designer.

QUALIFICATION INFORMATION		
Morteza Davari		103142
NAME	SIGNATURE	BCIN
REGISTRATION INFORMATION		
MD BUILDING DESIGN		106801
FIRM NAME		BCIN


[illegible]


15/05/2016



PROJECT TITLE	42 Fonthill Blvd, Unionville, ON L3R 1V7
---------------	---

SCALE  3/16"=1'-0"	DATE  06/05/2020
PROJECT NO.	DRAWING NO.  A-02

PROJECT NO.	DRAWING NO. <b>A-02</b>
-------------	----------------------------

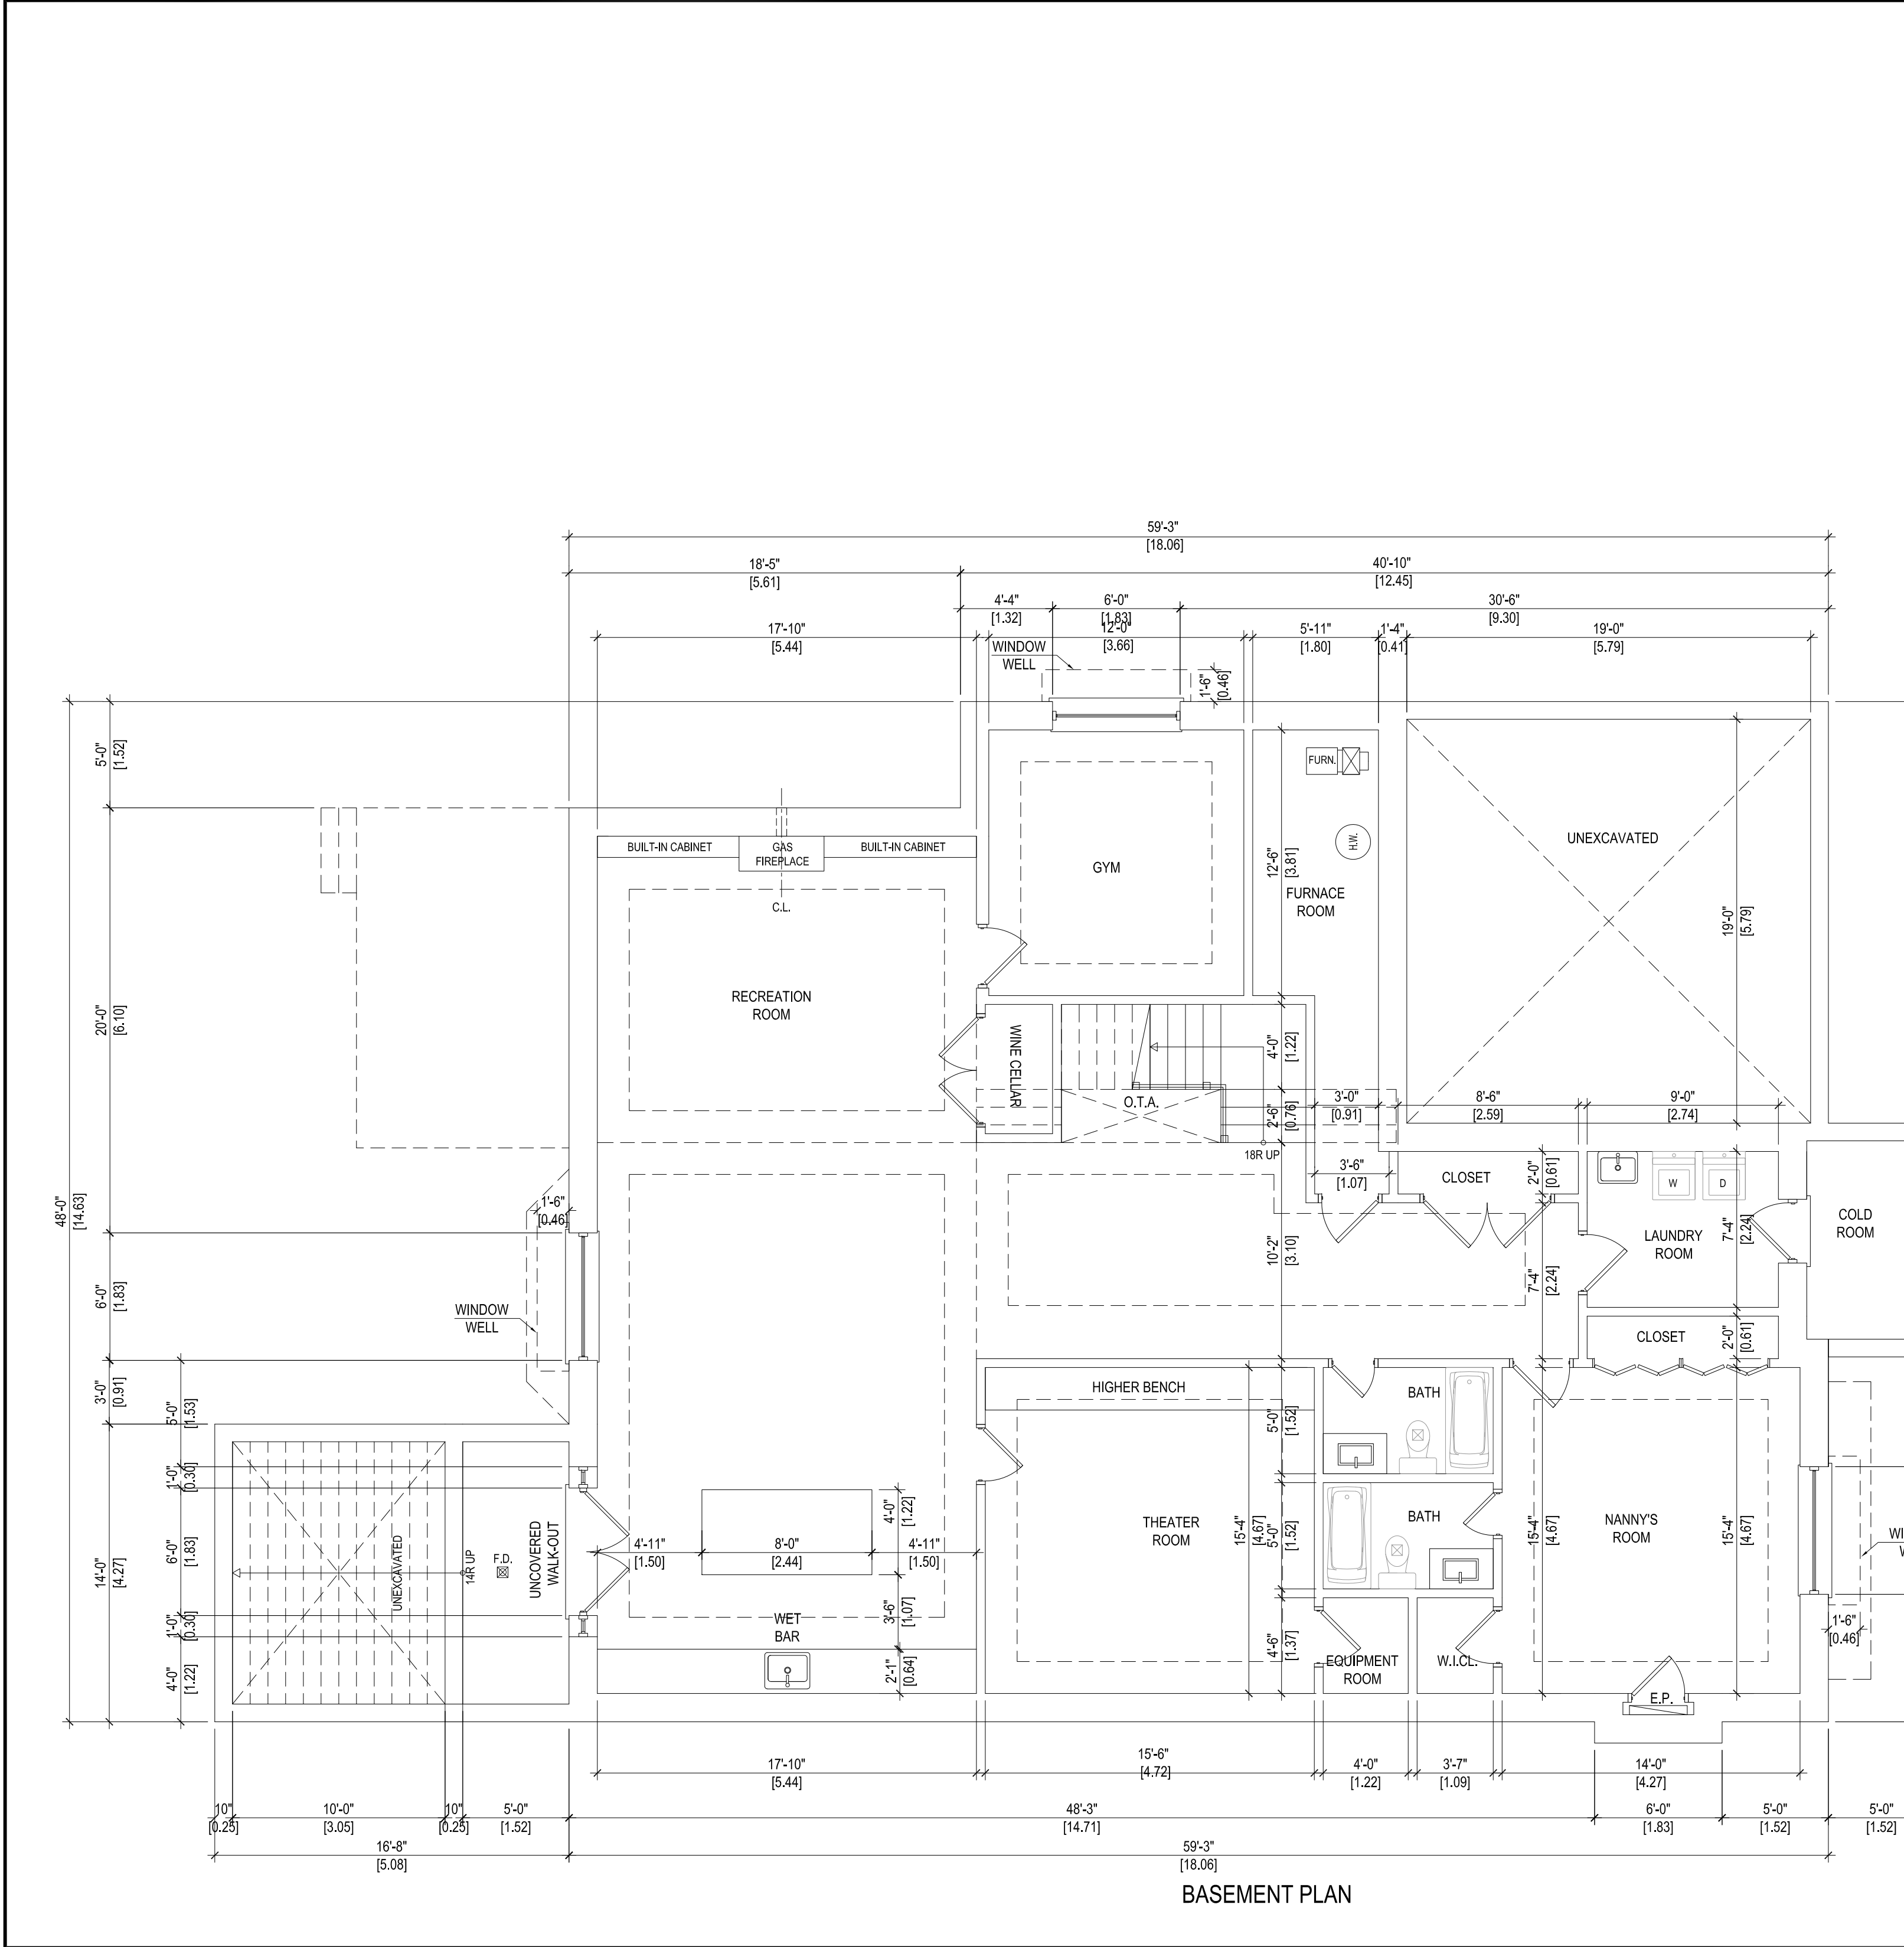

BASEMENT PLAN



## GENERAL NOTES

THE BUILDER SHALL VERIFY ALL DIMENSIONS AND ALL JOB SITE CONDITIONS PRIOR TO PROCEEDING WITH CONSTRUCTION AND REPORT ANY DISCREPANCIES IMMEDIATELY TO THE DESIGNER.

ONLY THE LATEST APPROVED DRAWINGS ARE TO BE USED FOR CONSTRUCTION.


IT IS THE BUILDER'S DUTY TO ENSURE THAT THEY HAVE THE LATEST APPROVED DRAWINGS IN HAND.

ALL DRAWINGS AND SPECIFICATIONS ARE THE PROPERTY OF THE DESIGNER AND MAY NOT BE REPRODUCED WITHOUT WRITTEN CONSENT.


DRAWINGS NOT TO BE SCALED.

These architectural drawings are the property of *MD Building Design*. In consideration for full payment of the architectural services rendered, the use of these drawings and any supporting attachments is granted to the client/agency responsible for the construction of the aforementioned titled project, as designed, depicted and detailed on these drawings.

These architectural drawings shall not be reproduced or used for any other purpose at any other address by any other person, firm or corporation without the written consent of *MD Building Design*.

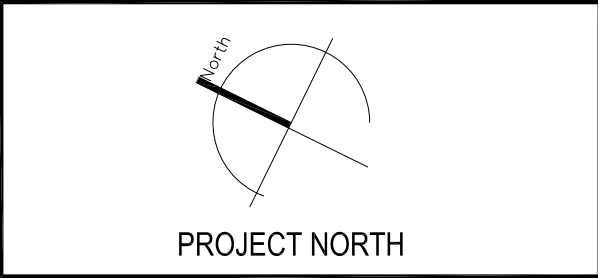

The undersigned has reviewed and takes responsibility for this design and has the qualifications and meets the requirements set out in the Ontario Building Code to be a designer.


QUALIFICATION INFORMATION		
Morteza Davari		103142
NAME	SIGNATURE	BCIN
REGISTRATION INFORMATION		
MD BUILDING DESIGN		106801
FIRM NAME		BCIN

[illegible]

---

PROJECT NO.	DRAWING NO.
-------------	-------------

--	--

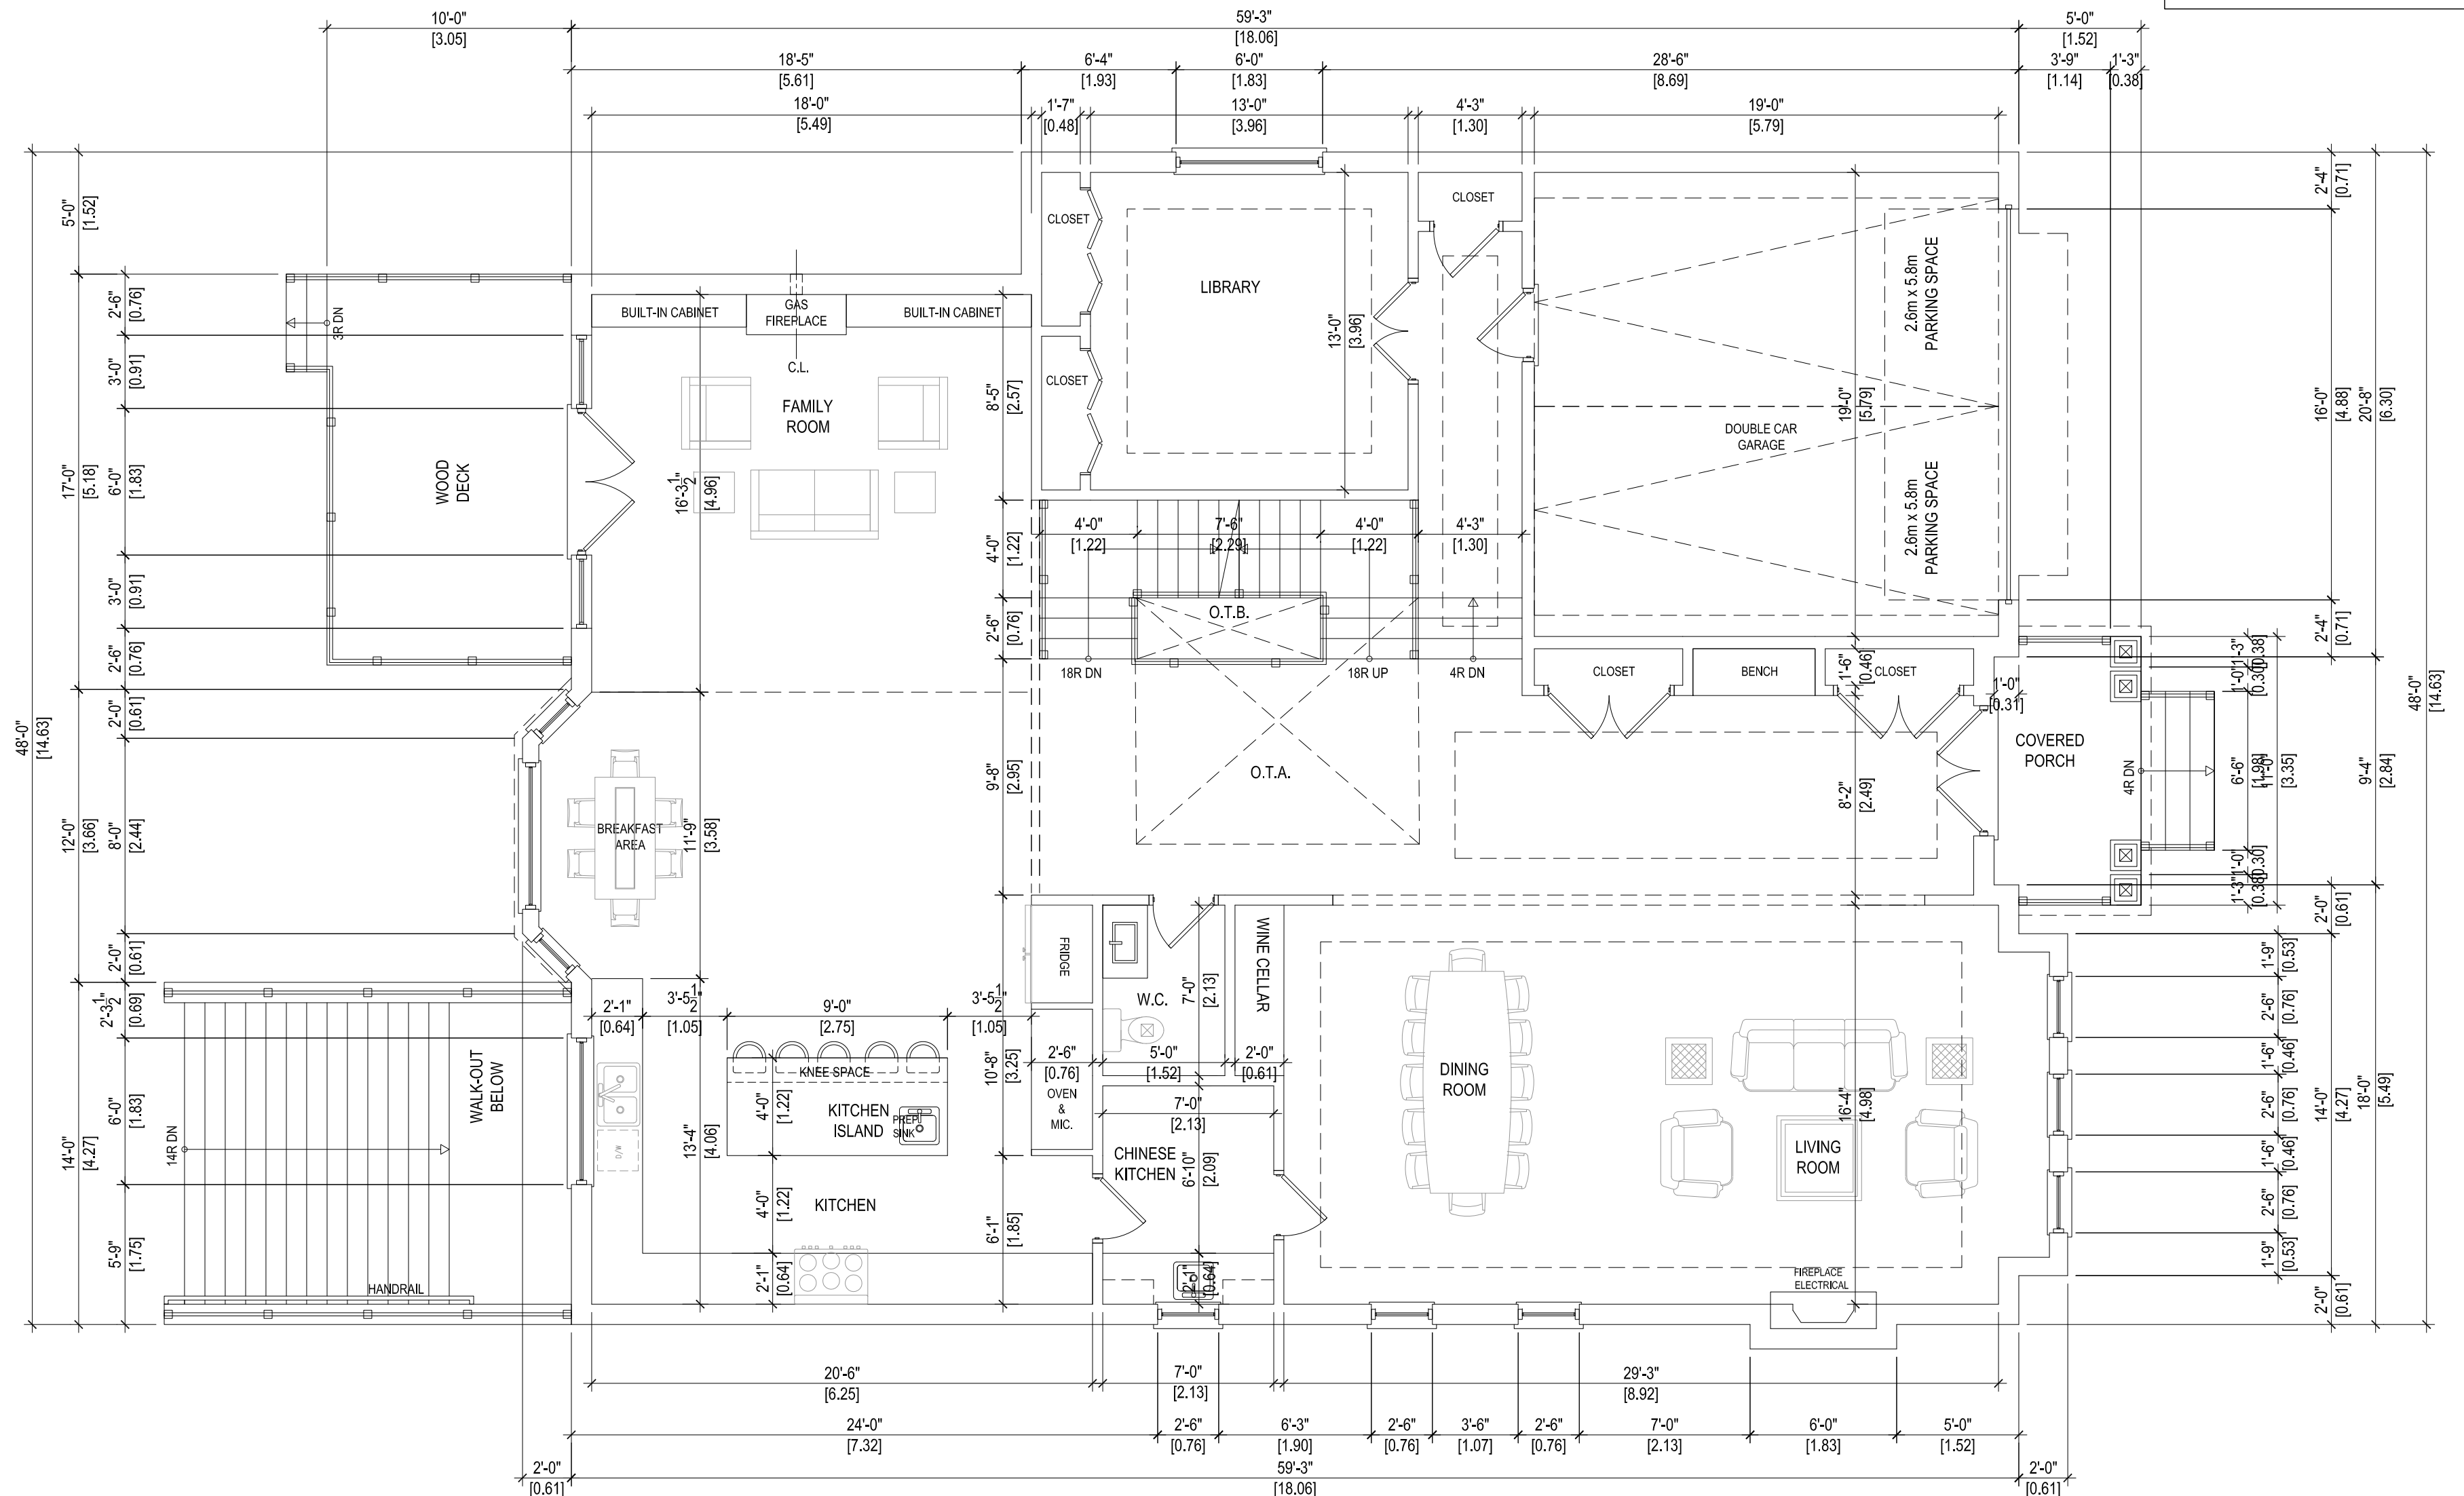

MAIN FLOOR PLAN

## GENERAL NOTES

THE BUILDER SHALL VERIFY ALL DIMENSIONS AND ALL JOB SITE CONDITIONS PRIOR TO PROCEEDING WITH CONSTRUCTION AND REPORT ANY DISCREPANCIES IMMEDIATELY TO THE DESIGNER.

ONLY THE LATEST APPROVED DRAWINGS ARE TO BE USED FOR CONSTRUCTION.

IT IS THE BUILDER'S DUTY TO ENSURE THAT THEY HAVE THE LATEST APPROVED DRAWINGS IN HAND.


ALL DRAWINGS AND SPECIFICATIONS ARE THE PROPERTY OF THE DESIGNER AND MAY NOT BE REPRODUCED WITHOUT WRITTEN CONSENT.

DRAWINGS MAY NOT BE SCALED.

These architectural drawings are the property of *MD Building Design*.

In consideration for full payment of the architectural services rendered, the use of these drawings and any supporting attachments is granted to the client/agency responsible for the construction of the aforementioned titled project, as designed, depicted and detailed on these drawings.

These architectural drawings shall not be reproduced or used for any other purpose without any other address by any other person, firm or corporation without the written consent of *MD Building Design*.

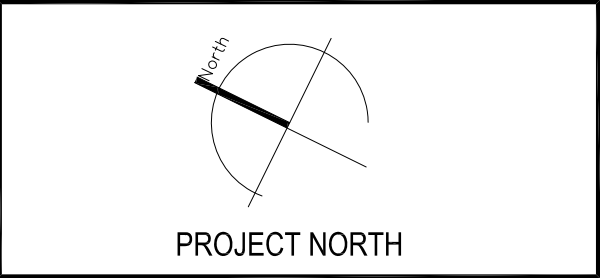

The undersigned has reviewed and takes responsibility for this design and has the qualifications and meets the requirements set out in the Ontario Building Code and the standards.

<p>QUALIFICATION INFORMATION</p>	
<p>Morteza Davari</p>	103142
<p>NAME</p>	<p>SIGNATURE</p>
<p>REGISTRATION INFORMATION</p>	
<p>MD BUILDING DESIGN</p>	106801
<p>FIRM NAME</p>	<p>BCIN</p>

[illegible]


PROJECT TITLE

42 Fonthill Blvd,  
Unionville, ON L3R 1V7

SHEET TITLE

SECOND FLOOR PLAN

PROJECT NO.	DRAWING NO. <b>A-04</b>
-------------	----------------------------

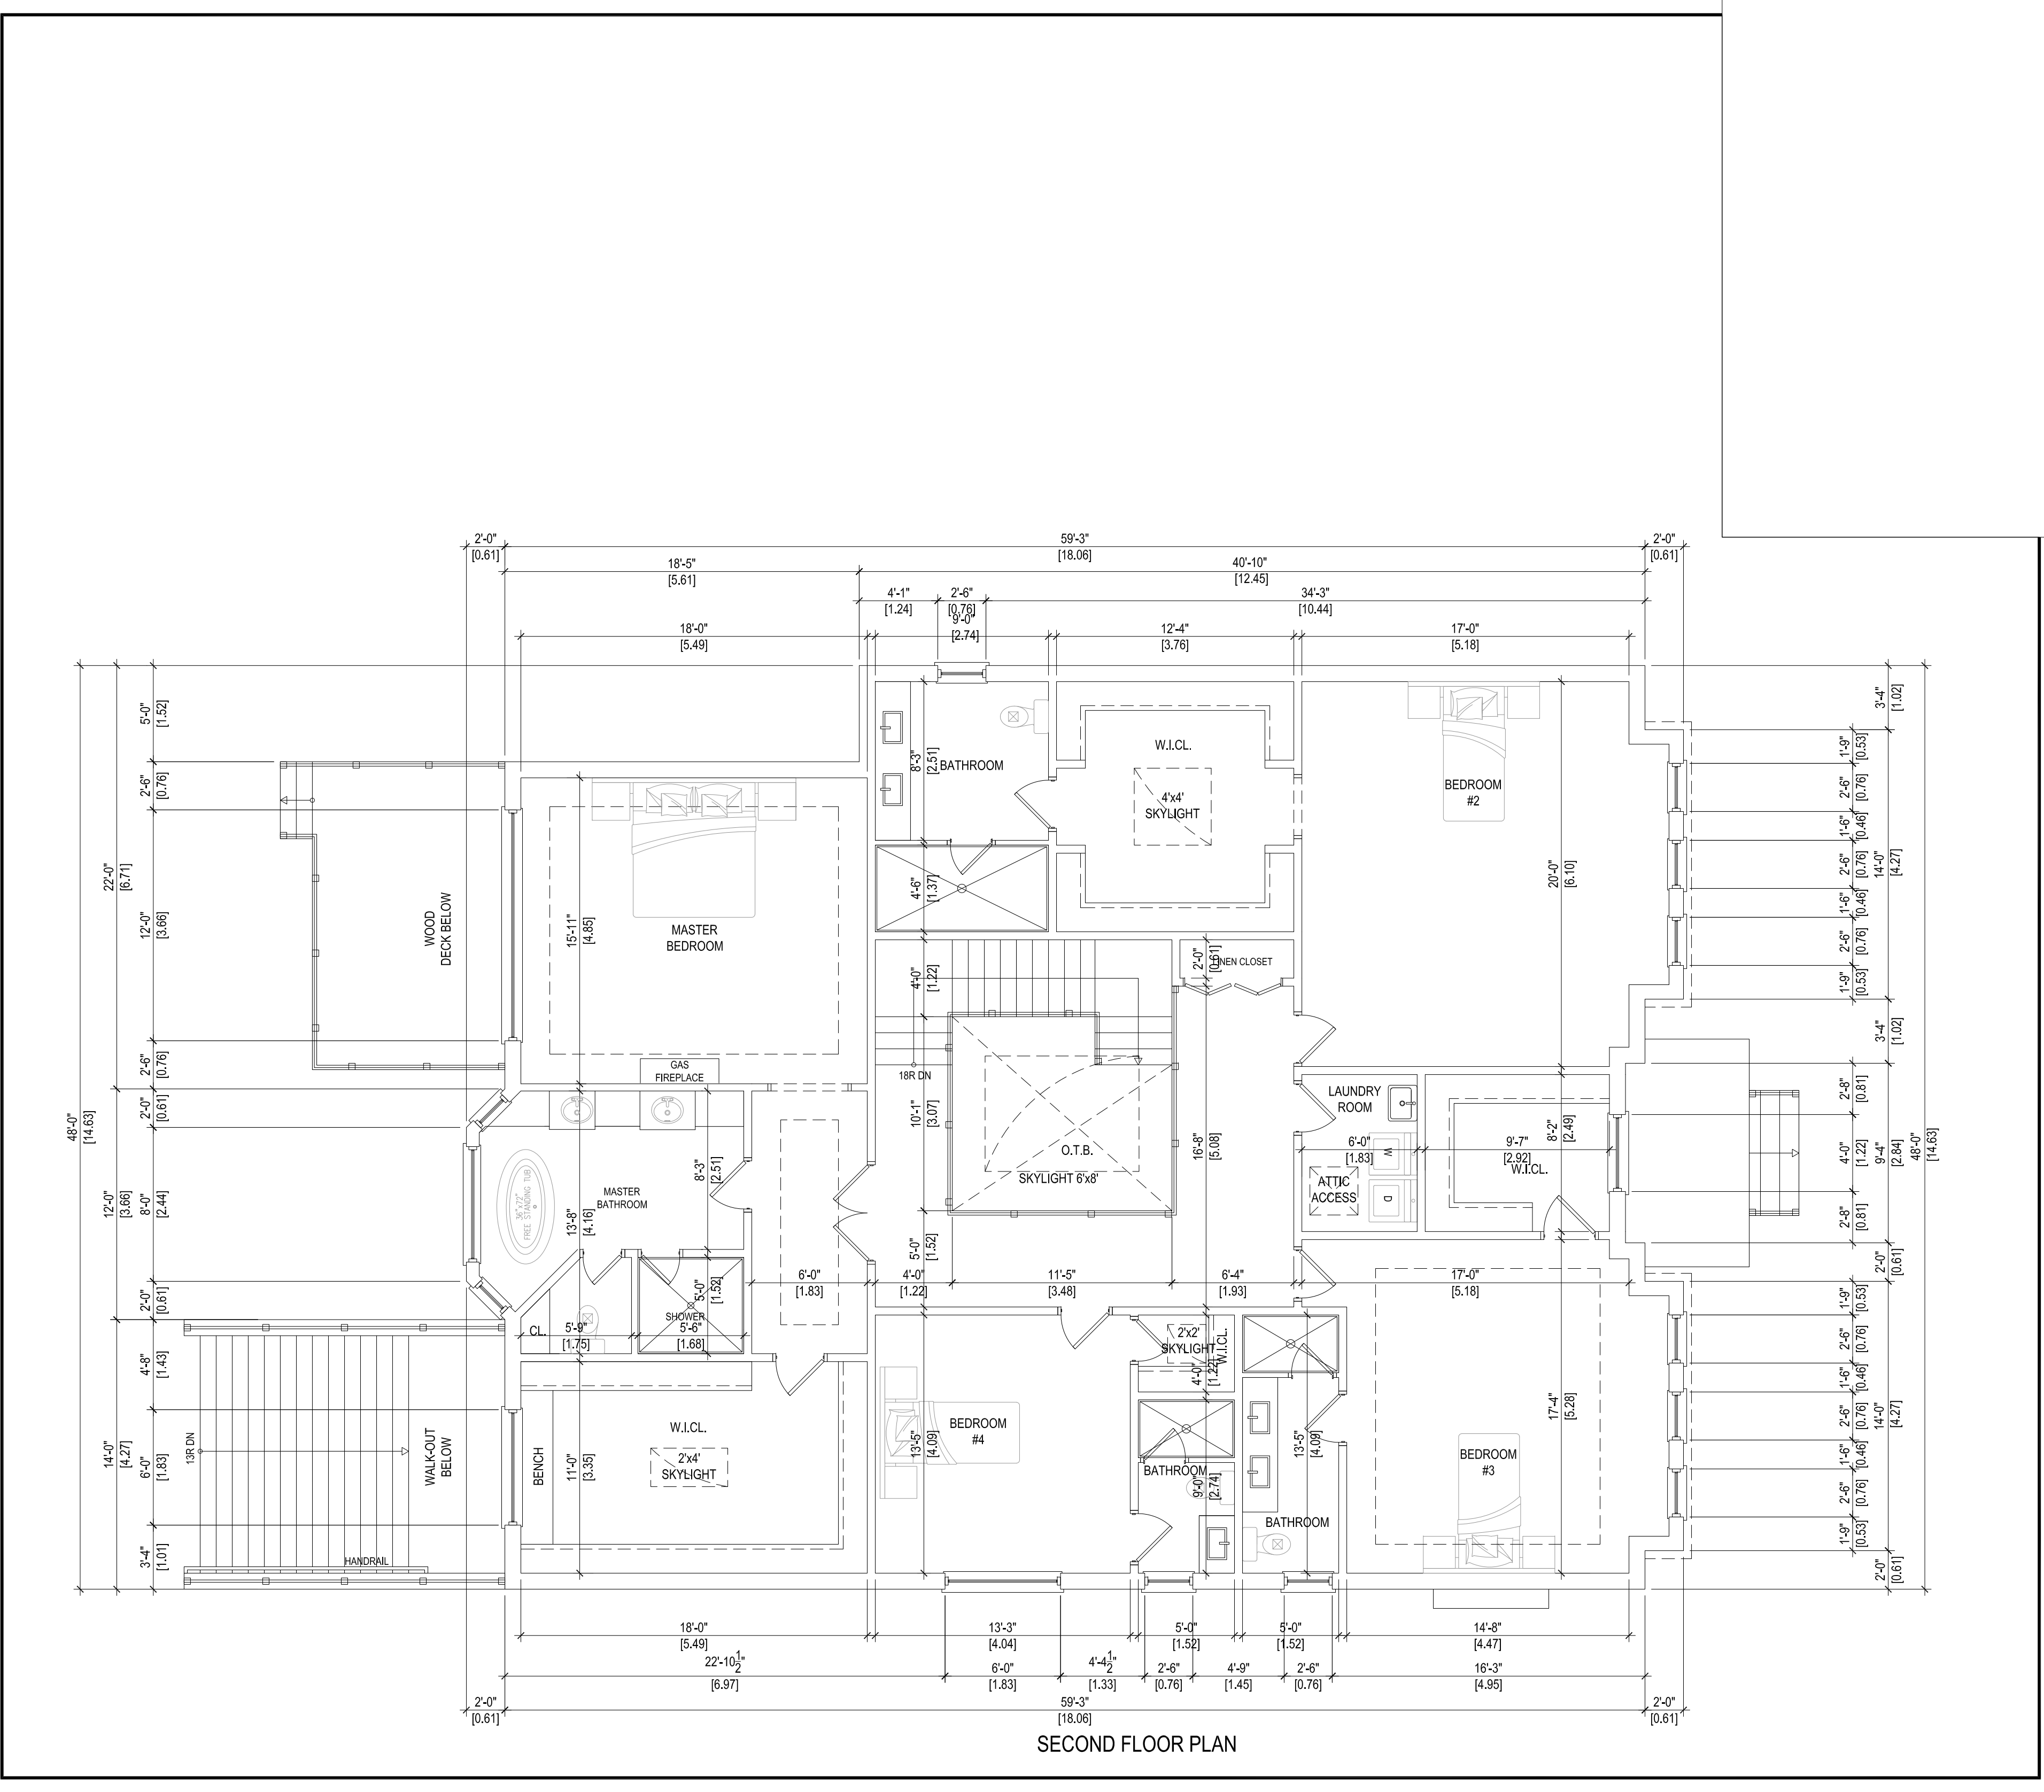

SECOND FLOOR PLAN

## GENERAL NOTES

THE BUILDER SHALL VERIFY ALL DIMENSIONS AND ALL JOB SITE CONDITIONS PRIOR TO PROCEEDING WITH CONSTRUCTION AND REPORT ANY DISCREPANCIES IMMEDIATELY TO THE DESIGNER.

ONLY THE LATEST APPROVED DRAWINGS ARE TO BE USED FOR CONSTRUCTION.

IT IS THE BUILDER'S DUTY TO ENSURE THAT THEY HAVE THE LATEST APPROVED DRAWINGS IN HAND.


ALL DRAWINGS AND SPECIFICATIONS ARE THE PROPERTY OF THE DESIGNER AND MAY NOT BE REPRODUCED WITHOUT WRITTEN CONSENT.


DRAWINGS NOT TO BE SCALED.

These architectural drawings are the property of *MD Building Design*.

In consideration for full payment of the architectural services rendered, the use of these drawings and any supporting attachments is granted to the client/agency responsible for the construction of the aforementioned titled project, as designed, depicted and detailed on these drawings.


These architectural drawings shall not be reproduced or used for any other purpose at any other address by any other person, firm or corporation without the written consent of *MD Building Design*.

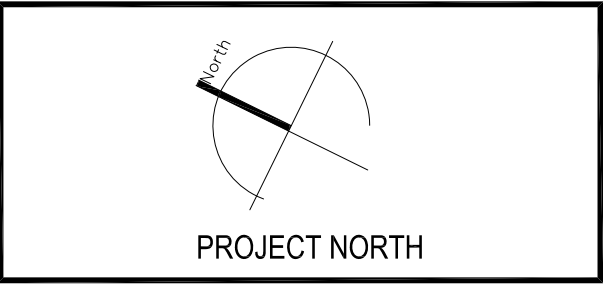

<p>The undersigned has reviewed and takes responsibility for this design and has the qualifications and meets the requirements set out in the Ontario Building Code to be a designer.</p>		
<p align="center"><b>QUALIFICATION INFORMATION</b></p>		
<p>Morteza Davari</p>		<p>103142</p>
<p>NAME</p>	<p>SIGNATURE</p>	<p>BCIN</p>
<p align="center"><b>REGISTRATION INFORMATION</b></p>		
<p>MD BUILDING DESIGN</p>		<p>106601</p>
<p>FIRM NAME</p>		<p>BCIN</p>

[illegible]

PROJECT TITLE	
42 Fonthill Blvd, Unionville, ON L3R 1V7	
SHEET TITLE	
ROOF PLAN	
SCALE	DATE
3/16"=1'-0"	06/05/2020
PROJECT NO.	DRAWING NO.
	A-05

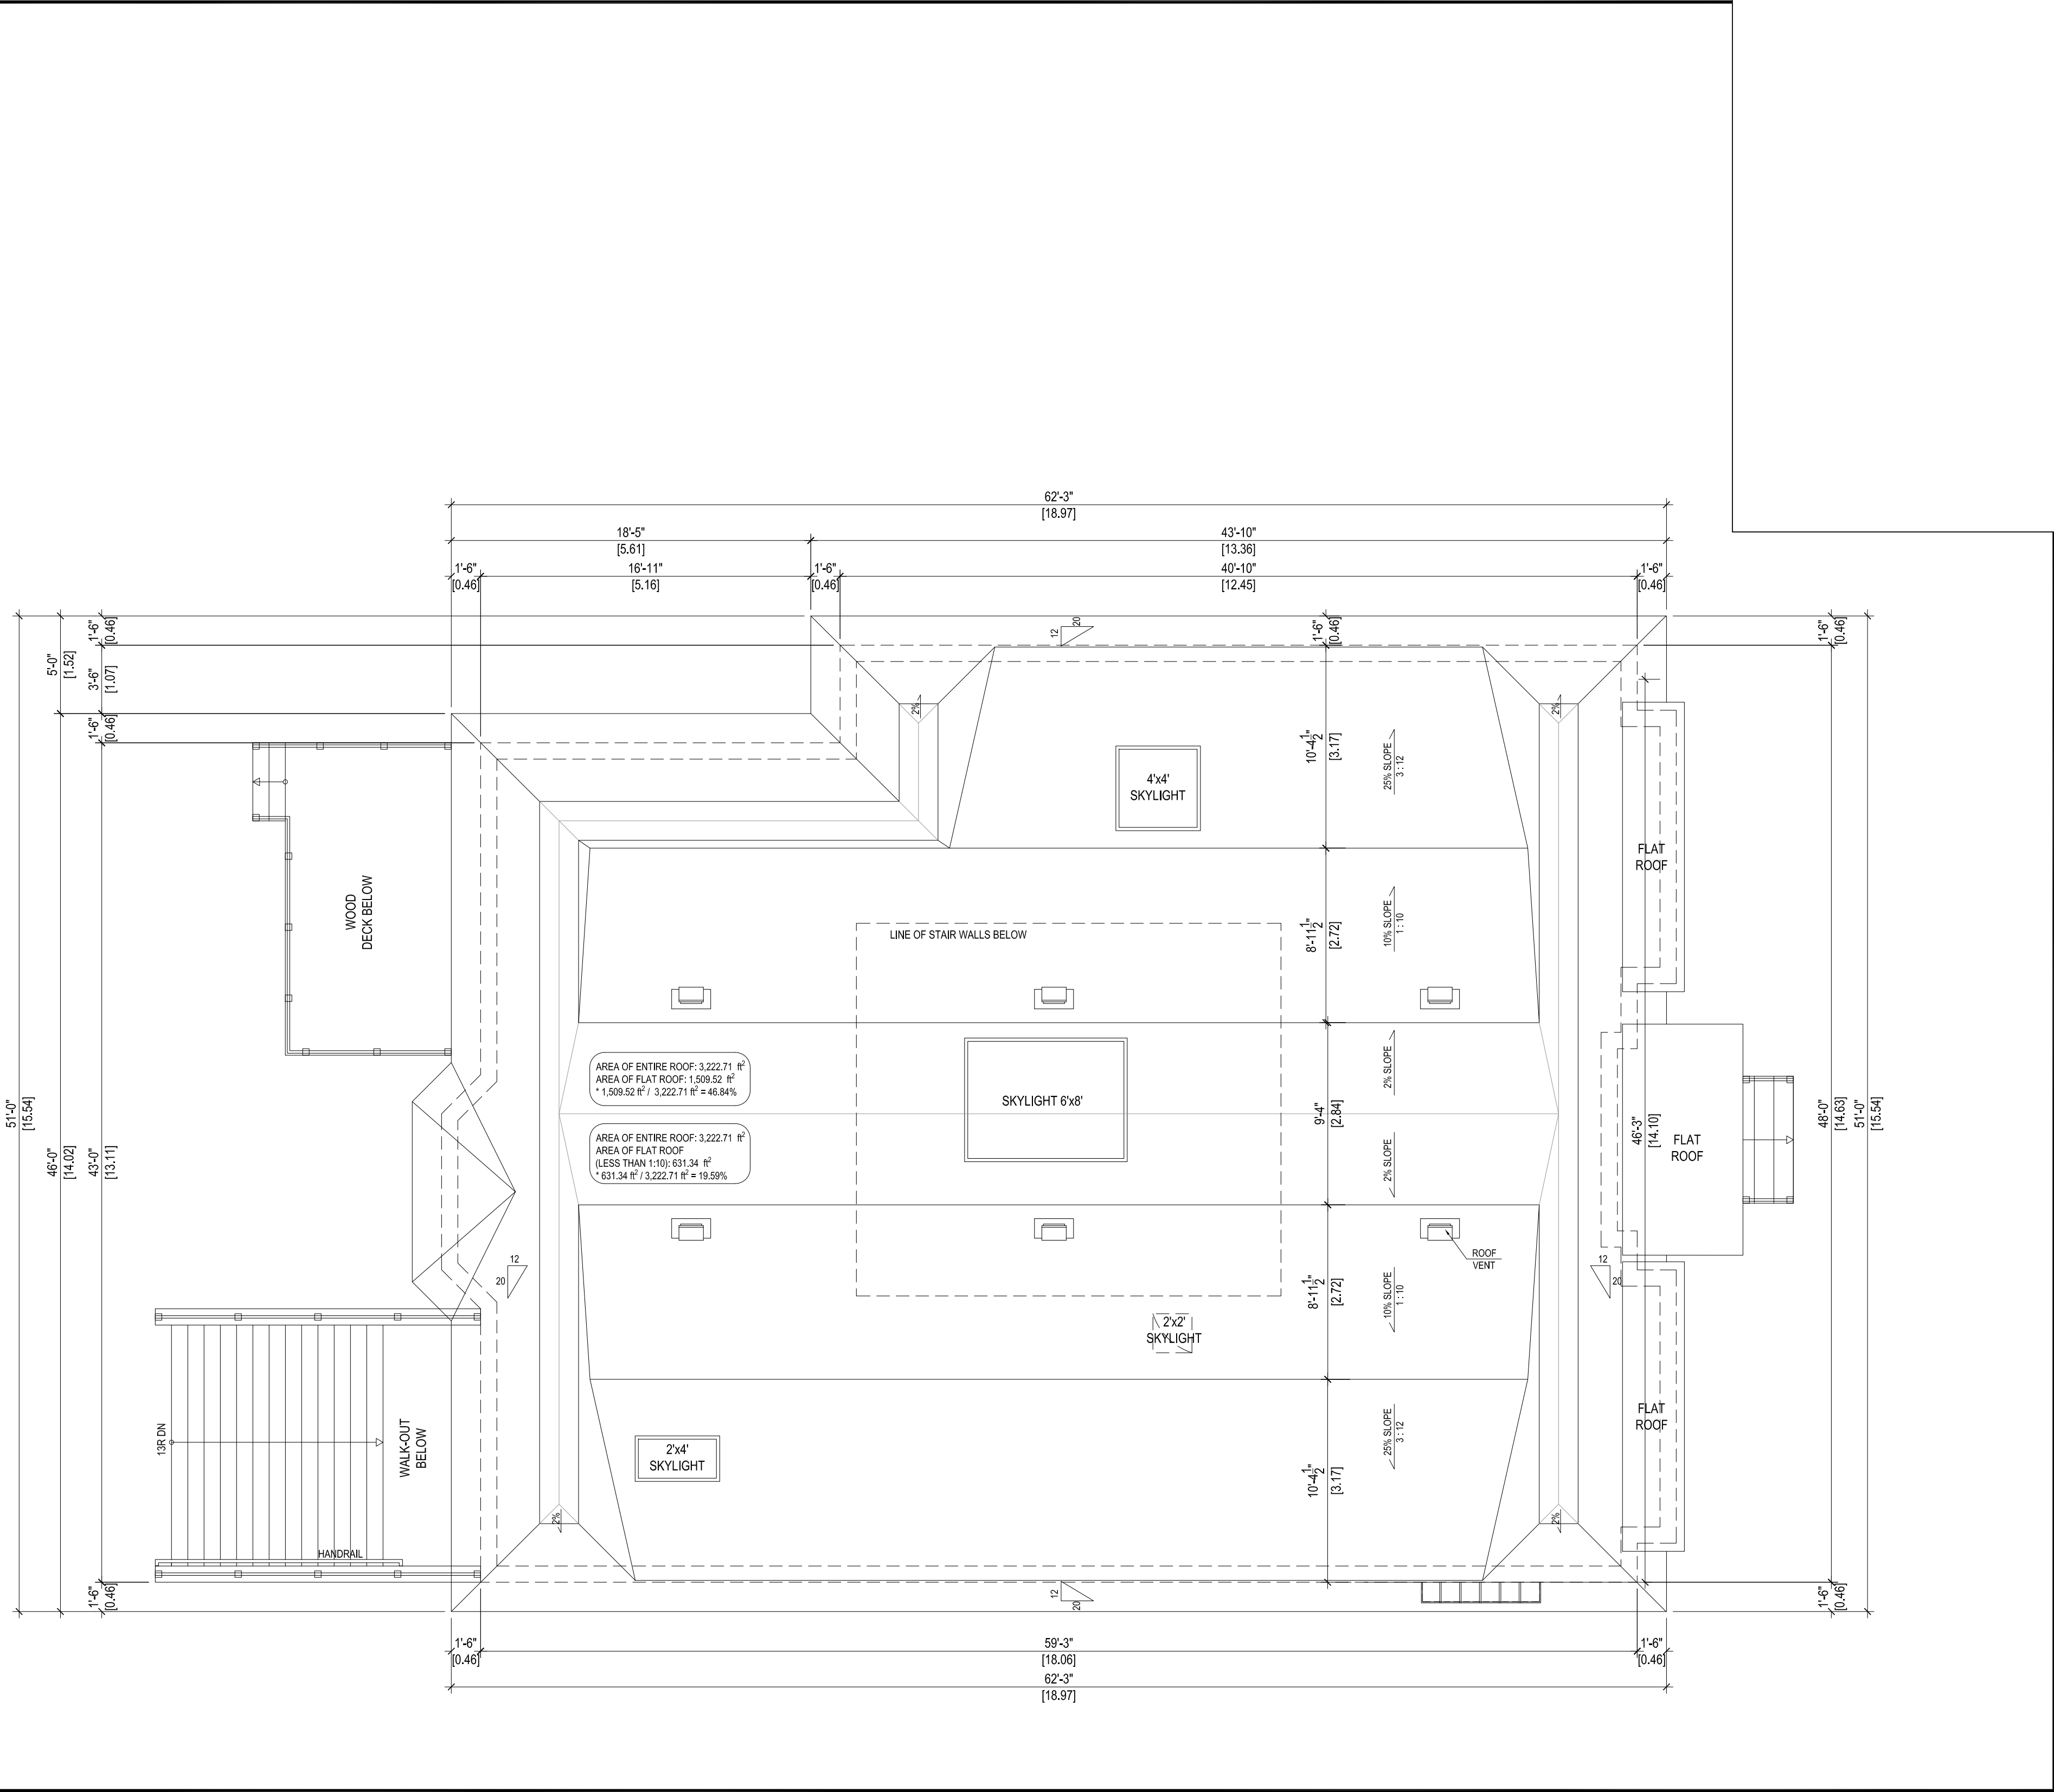

## GENERAL NOTES

THE BUILDER SHALL VERIFY ALL DIMENSIONS AND ALL JOB SITE CONDITIONS PRIOR TO PROCEEDING WITH CONSTRUCTION AND REPORT ANY DISCREPANCIES IMMEDIATELY TO THE DESIGNER.

ONLY THE LATEST APPROVED DRAWINGS ARE TO BE USED FOR CONSTRUCTION.


IT IS THE BUILDER'S DUTY TO ENSURE THAT THEY HAVE THE LATEST APPROVED DRAWINGS IN HAND.

ALL DRAWINGS AND SPECIFICATIONS ARE THE PROPERTY OF THE DESIGNER AND MAY NOT BE REPRODUCED WITHOUT WRITTEN CONSENT.

DRAWINGS NOT TO BE SCALED.

These architectural drawings are the property of *MD Building Design*. In consideration for full payment of the architectural services rendered, the use of these drawings and any supporting attachments is granted to the client/agency responsible for the construction of the aforementioned        titled project, as designed, depicted and detailed on these drawings.

These architectural drawings shall not be reproduced or used for any other purpose or any other address by any other person, firm or corporation without the written consent of *MD Building Design*.

<p>The undersigned has reviewed and takes responsibility for this design and the qualifications and meets the requirements set out in the Ontario Building Code to be a designer.</p> <p style="text-align: center;"><b>QUALIFICATION INFORMATION</b></p>	
<p>Morteza Davari</p> <p>NAME</p>	<p></p> <p>SIGNATURE</p>
<p style="text-align: center;"><b>REGISTRATION INFORMATION</b></p>	
<p>MD BUILDING DESIGN</p> <p>FIRM NAME</p>	<p>103142</p> <p>BCIN</p>
	<p>106801</p> <p>BCIN</p>

[illegible]


MD Building Design

3080 Yonge Street, Suite 6060  
Toronto, Ontario M4N 3N1

T: 416 254 9500

[www.mdbuildingdesign.ca](http://www.mdbuildingdesign.ca)  
[info@mdbuildingdesign.ca](mailto:info@mdbuildingdesign.ca)

PROJECT TITLE	
42 Fontheill Blvd, Unionville, ON L3R 1V7	
SHEET TITLE	
SOUTH ELEVATION	
SCALE	DATE
3/16"=1'-0"	06/05/2020
PROJECT NO.	DRAWING NO.
	A-06

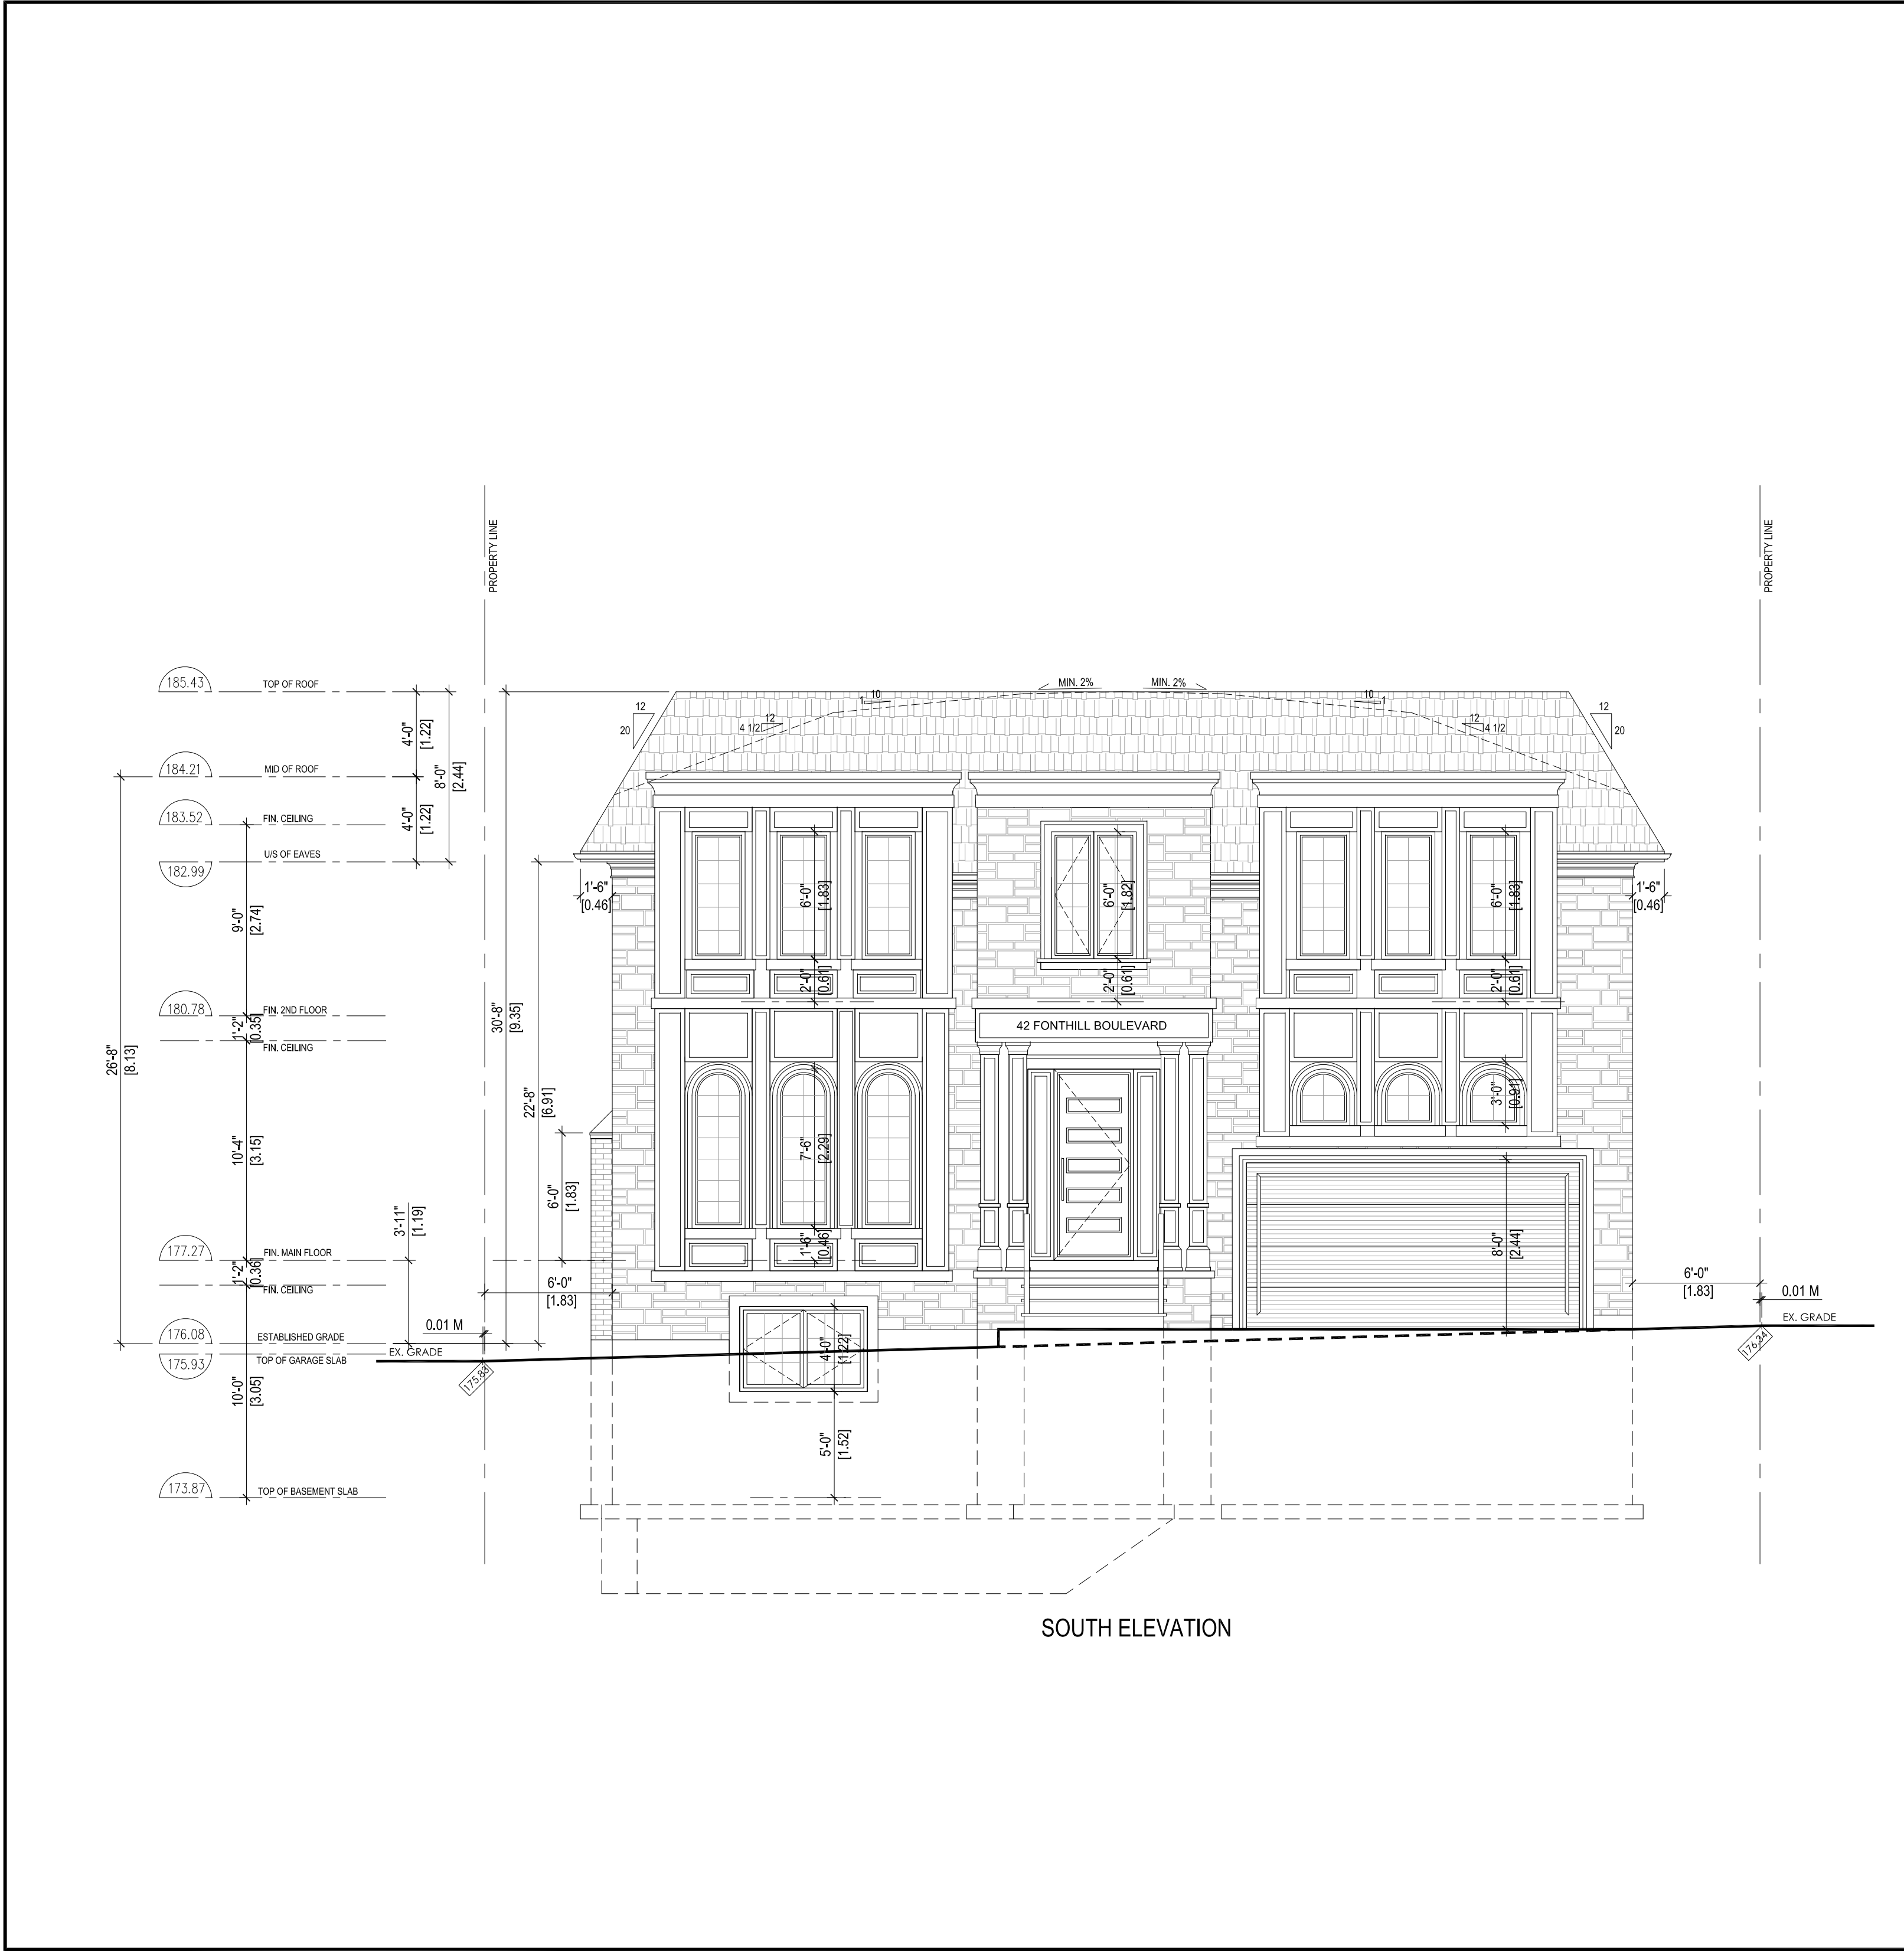



## GENERAL NOTES

THE BUILDER SHALL VERIFY ALL DIMENSIONS AND ALL JOB SITE CONDITIONS PRIOR TO PROCEEDING WITH CONSTRUCTION AND REPORT ANY DISCREPANCIES IMMEDIATELY TO THE DESIGNER.

ONLY THE LATEST APPROVED DRAWINGS ARE TO BE USED FOR CONSTRUCTION.

IT IS THE BUILDER'S DUTY TO ENSURE THAT THEY HAVE THE LATEST APPROVED DRAWINGS IN HAND.

ALL DRAWINGS AND SPECIFICATIONS ARE THE PROPERTY OF THE DESIGNER AND MAY NOT BE REPRODUCED WITHOUT WRITTEN CONSENT.

DRAWINGS NOT TO BE SCALED.

These architectural drawings are the property of *MD Building Design*.


In consideration for full payment of the architectural services rendered, the use of these drawings and any supporting attachments is granted to the client/agency responsible for the construction of the aforementioned itled project, as designed, depicted and detailed on these drawings.

These architectural drawings shall not be reproduced or used for any other purpose at any other address by any other person, firm or corporation without the written consent of *MD Building Design*.

PROJECT NORTH

The undersigned has reviewed and takes responsibility for this design and has the qualifications and meets the requirements set out in the Ontario Building Code to be a designer.

**QUALIFICATION INFORMATION**

Morteza Davari		103142
NAME	SIGNATURE	BCIN

**REGISTRATION INFORMATION**


MD BUILDING DESIGN	106801
FIRM NAME	BCIN

[illegible]

PROJECT TITLE

42 Fonthill Blvd,  
Unionville, ON L3R 1V7

SHEET TITLE	
NORTH ELEVATION	
SCALE	DATE
3/16"=1'-0"	06/05/2020
PROJECT NO.	DRAWING NO.
	A-07

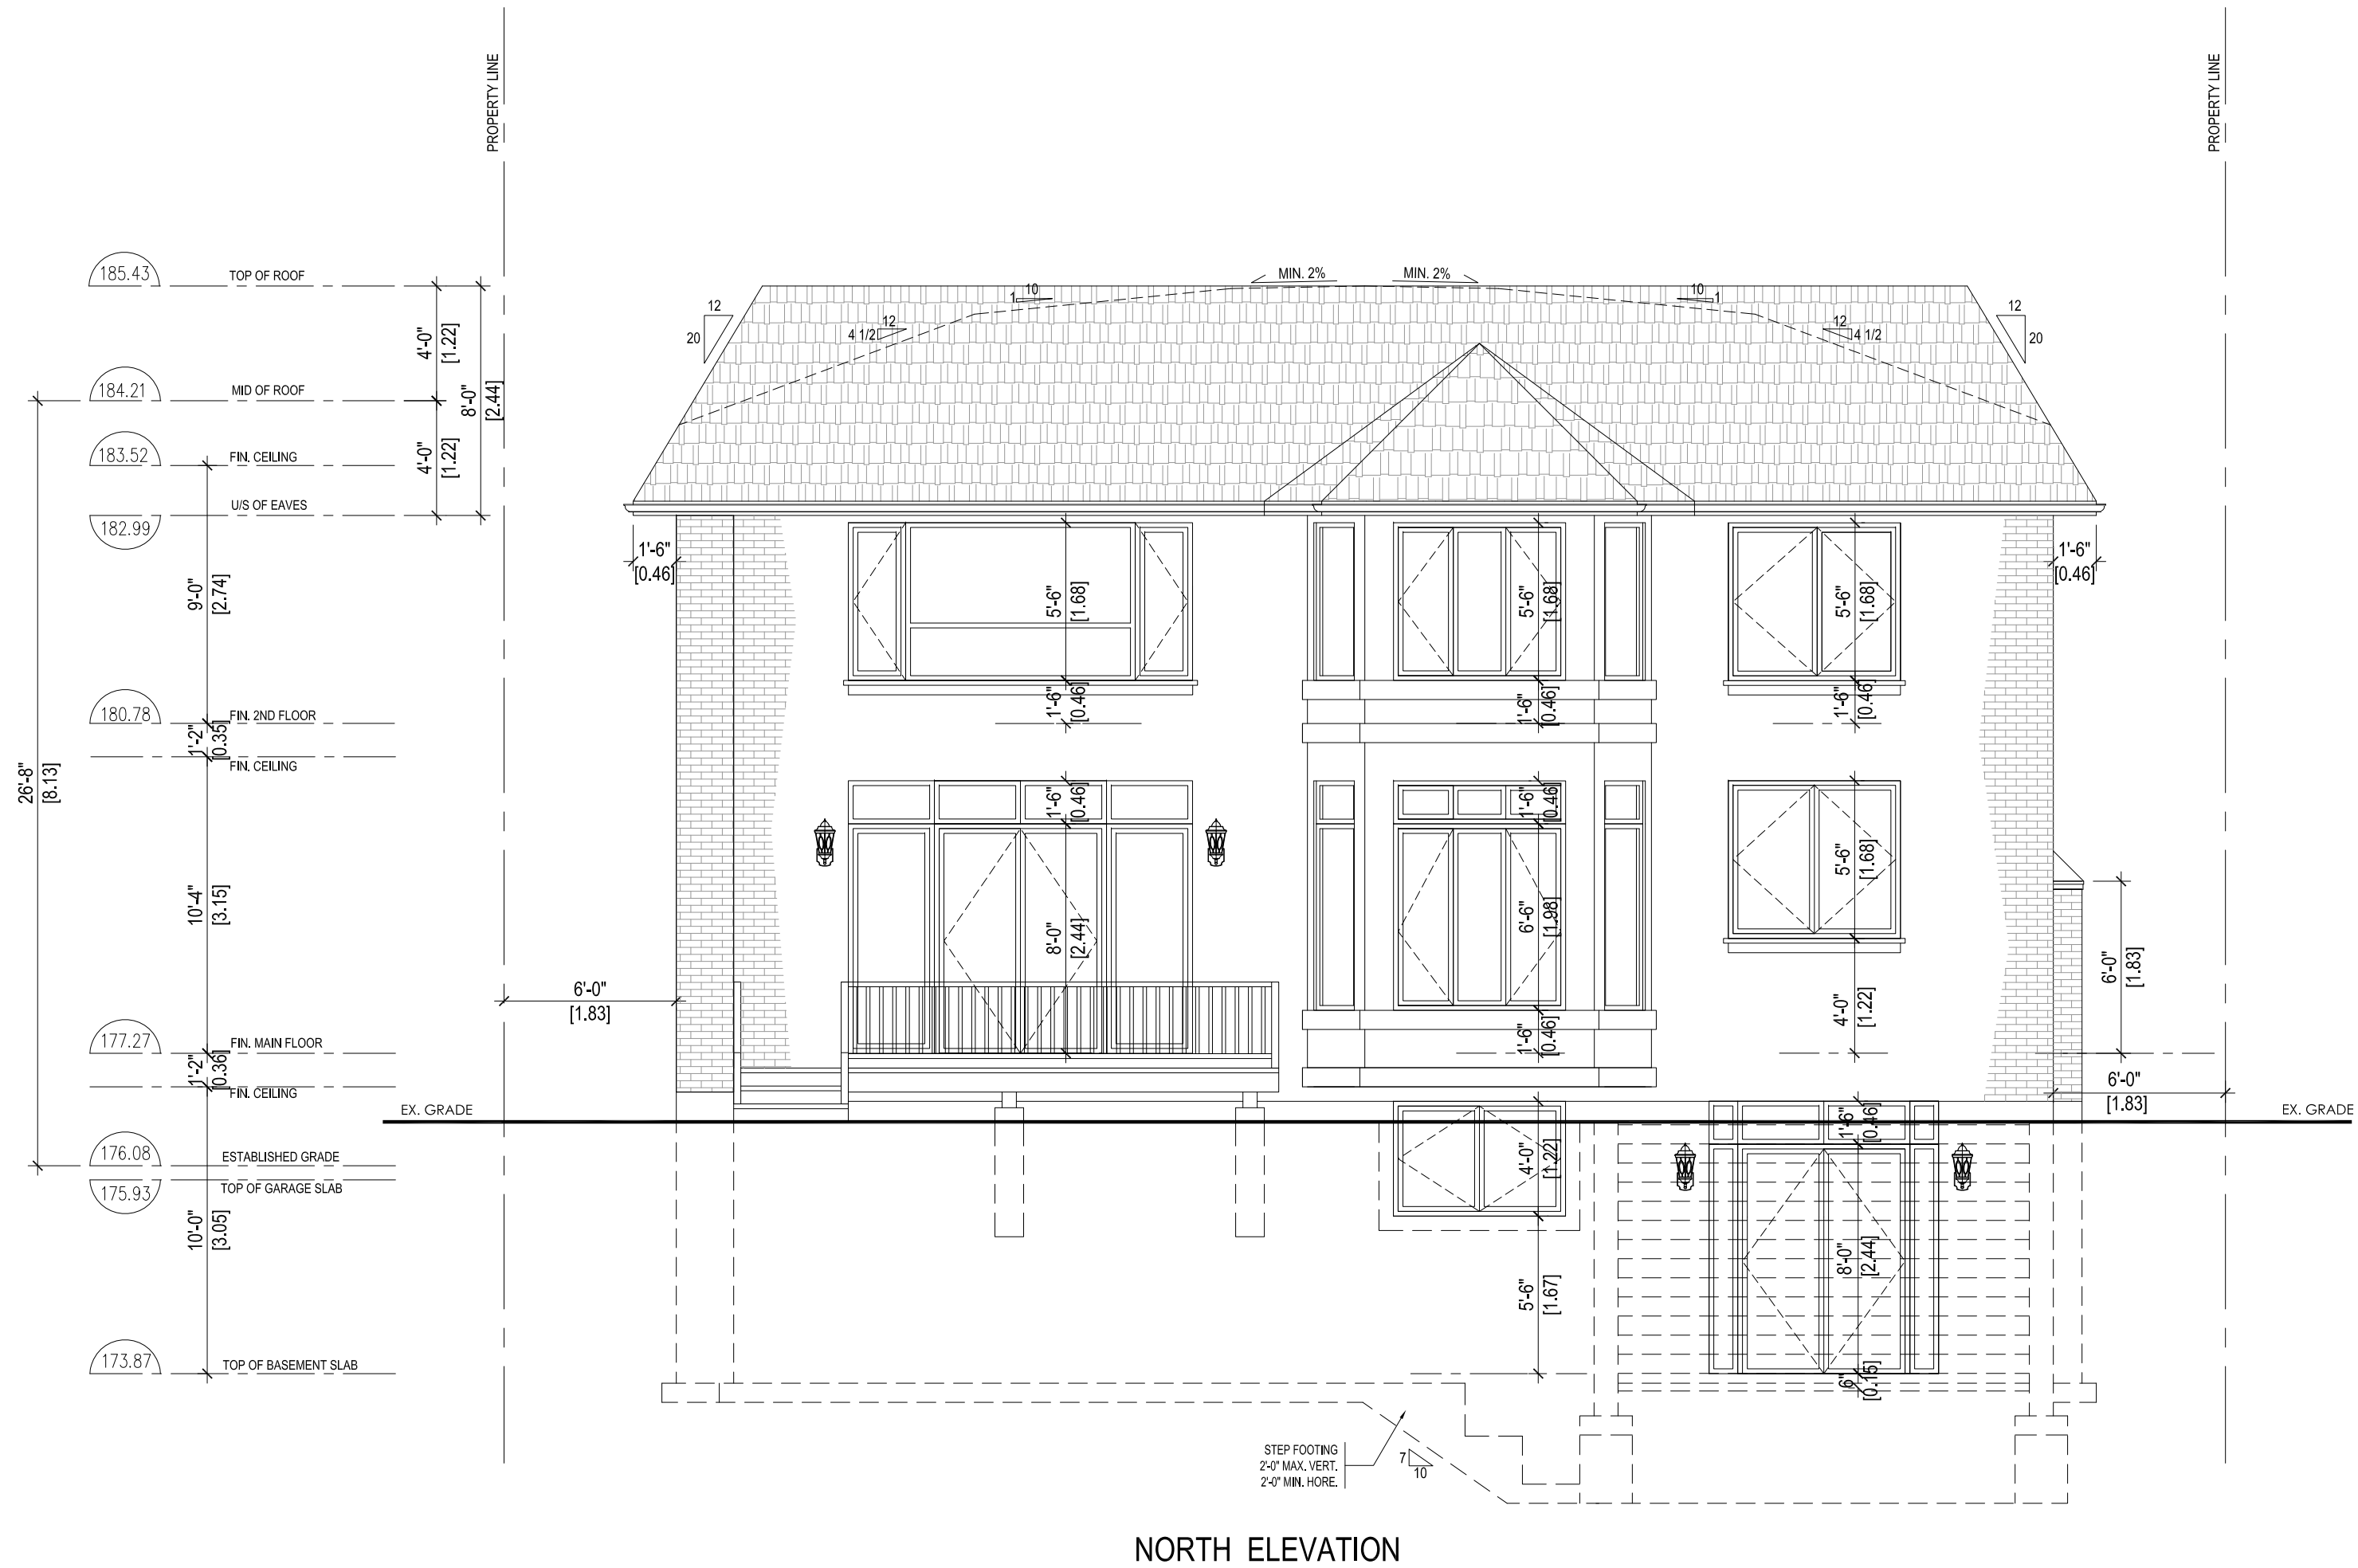



## GENERAL NOTES

THE BUILDER SHALL VERIFY ALL DIMENSIONS AND ALL JOB SITE CONDITIONS PRIOR TO PROCEEDING WITH CONSTRUCTION AND REPORT ANY DISCREPANCIES IMMEDIATELY TO THE DESIGNER.

ONLY THE LATEST APPROVED DRAWINGS ARE TO BE USED FOR CONSTRUCTION.

IT IS THE BUILDER'S DUTY TO ENSURE THAT THEY HAVE THE LATEST APPROVED DRAWINGS IN HAND.

ALL DRAWINGS AND SPECIFICATIONS ARE THE PROPERTY OF THE DESIGNER AND MAY NOT BE REPRODUCED WITHOUT WRITTEN CONSENT.

DRAWINGS NOT TO BE SCALED.


These architectural drawings are the property of *MD Building Design*. In consideration for full payment of the architectural services rendered, the use of these drawings and any supporting attachments is granted to the client/agency responsible for the construction of the aforementioned titled project, as designed, depicted and detailed on these drawings.

These architectural drawings shall not be reproduced or used for any other purpose without the written consent of any other person, firm or corporation without the written consent of *MD Building Design*.

PROJECT NORTH

The undersigned has reviewed and takes responsibility for this design and has the qualifications and meets the requirements set out in the Ontario Building Code to be a designer.

**QUALIFICATION INFORMATION**

Morteza Davari		103142
NAME	SIGNATURE	BCIN


**REGISTRATION INFORMATION**

MD BUILDING DESIGN	106801
FIRM NAME	BCIN

[illegible]

**MD Building Design**  
3080 Yonge Street, Suite 6060  
Toronto, Ontario M4N 3N1  
T: 416 254 9500  
[www.mdbuildingdesign.ca](http://www.mdbuildingdesign.ca)  
[info@mdbuildingdesign.ca](mailto:info@mdbuildingdesign.ca)

PROJECT TITLE	
42 Fonthill Blvd, Unionville, ON L3R 1V7	
SHEET TITLE	
WEST ELEVATION	
SCALE	DATE
3/16"=1'-0"	06/05/2020
PROJECT NO.	DRAWING NO.
	A-08

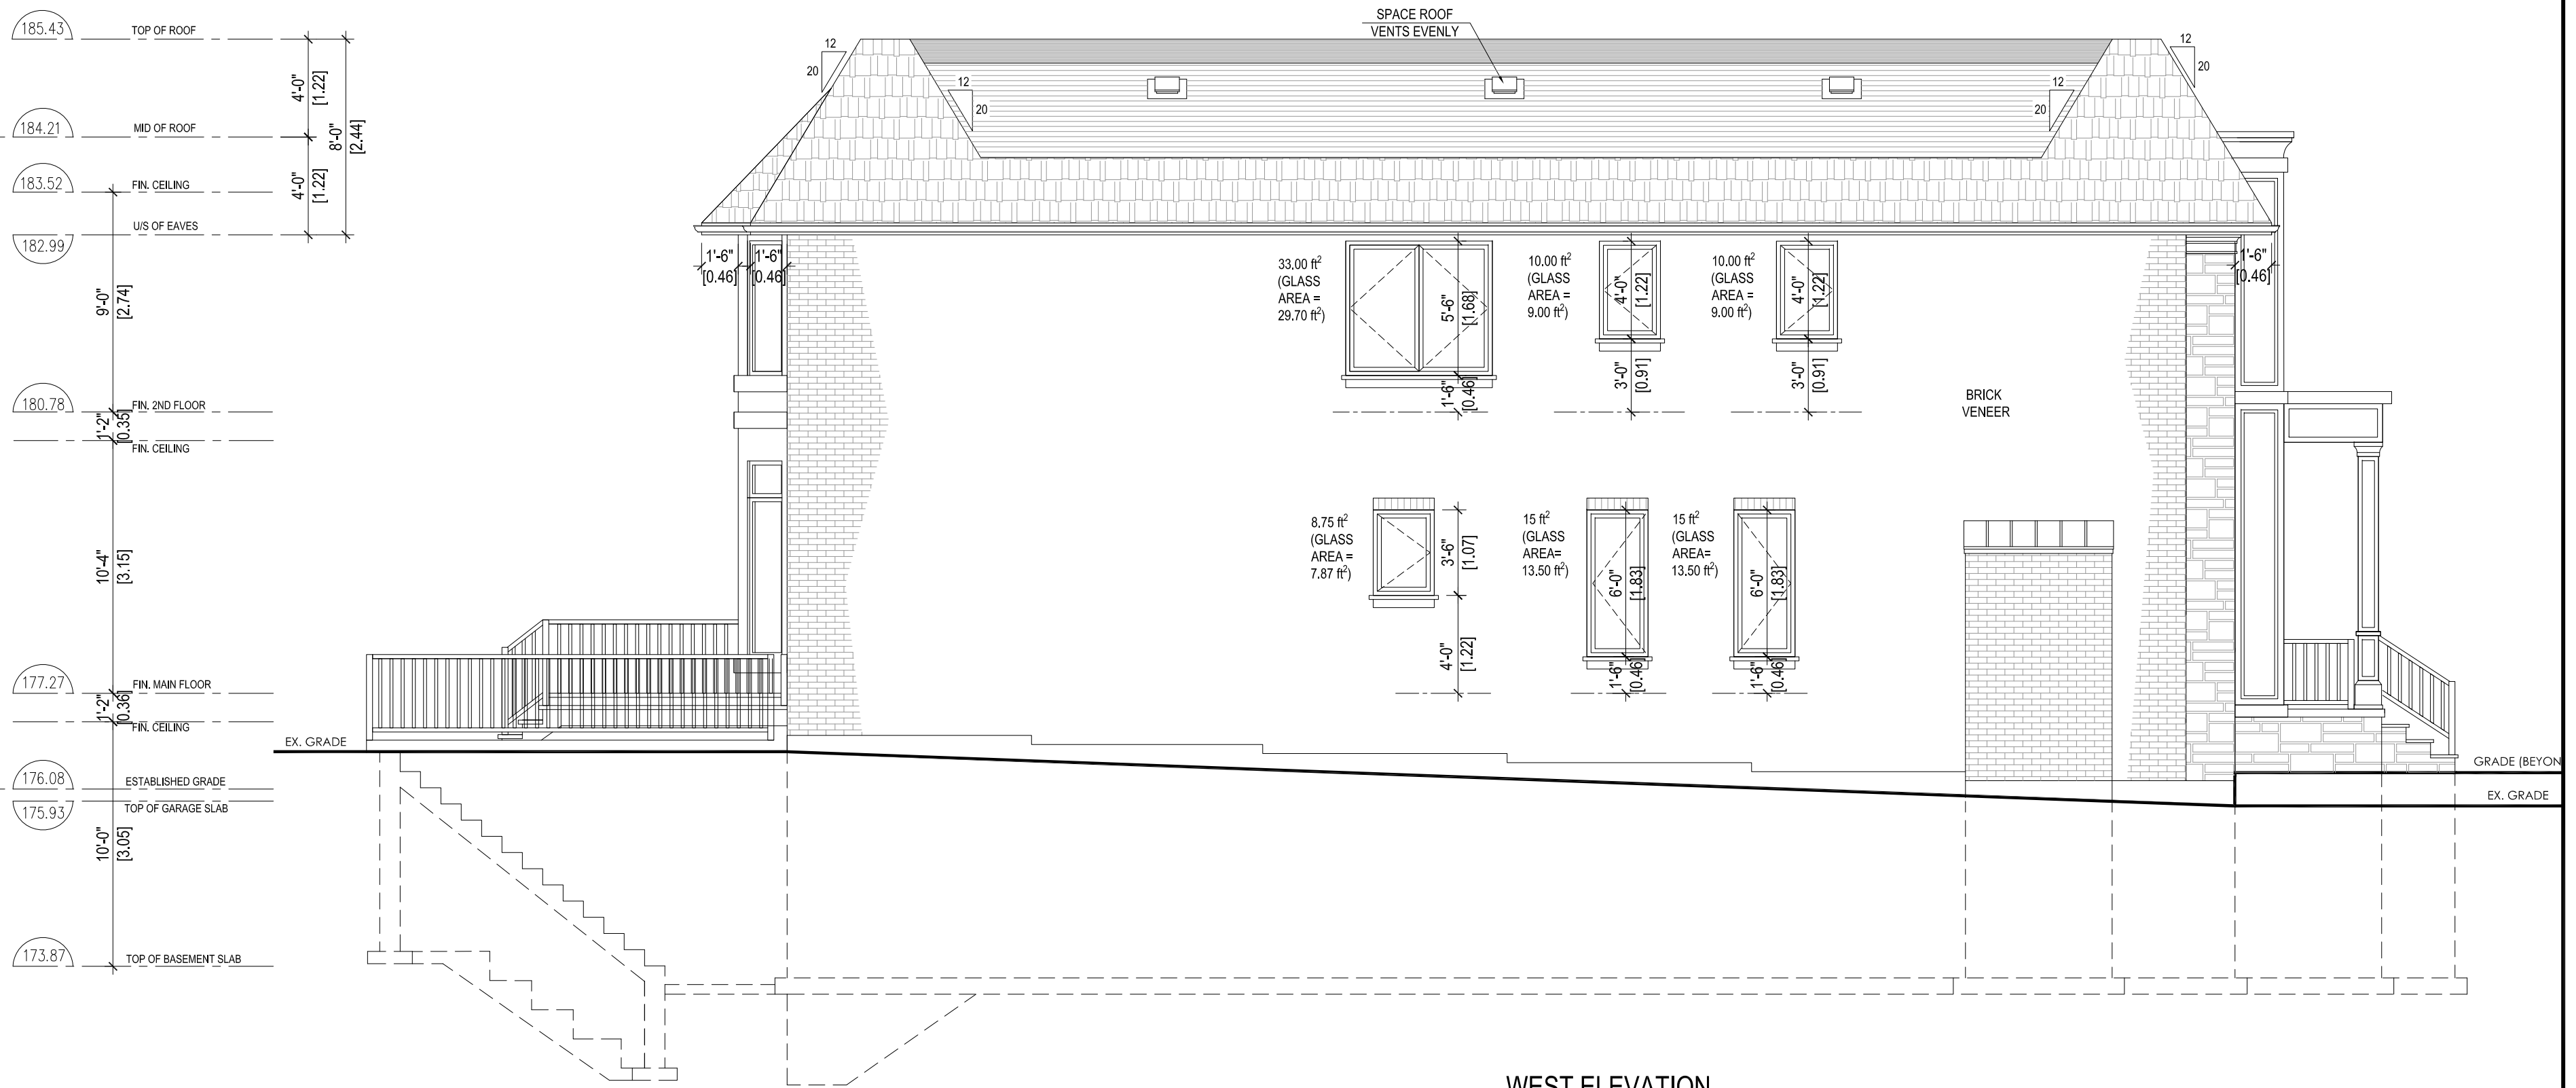

WEST ELEVATION

## GENERAL NOTES

THE BUILDER SHALL VERIFY ALL DIMENSIONS AND ALL JOB SITE CONDITIONS PRIOR TO PROCEEDING WITH CONSTRUCTION AND REPORT ANY DISCREPANCIES IMMEDIATELY TO THE DESIGNER.

ONLY THE LATEST APPROVED DRAWINGS ARE TO BE USED FOR CONSTRUCTION.

IT IS THE BUILDER'S DUTY TO ENSURE THAT THEY HAVE THE LATEST APPROVED DRAWINGS IN HAND.

ALL DRAWINGS AND SPECIFICATIONS ARE THE PROPERTY OF THE DESIGNER AND MAY NOT BE REPRODUCED WITHOUT WRITTEN CONSENT.

DRAWINGS NOT TO BE CALED.


These architectural drawings are the property of *MD Building Design*.

In consideration for full payment of the architectural services rendered the use of these drawings and any supporting attachments is granted to the client/s responsible for the construction of the aforementioned titled project, as designed, depicted and detailed on these drawings.

These architectural drawings shall not be reproduced or used for any other purpose at any other address by any other person, firm or corporation without the written consent of *MD Building Design*.

The undersigned has reviewed and takes responsibility for this design and has the qualifications and meets the requirements set out in the Ontario Building Code to be a designer.

**QUALIFICATION INFORMATION**

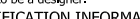Morteza Davari		103142
NAME	SIGNATURE	BCIN

**REGISTRATION INFORMATION**

MD BUILDING DESIGN	106001
FIRM NAME	BCIN

[illegible]

PROJECT TITLE

42 Fonthill Blvd,  
Unionville, ON L3R 1V7

SHEET TITLE	
EAST ELEVATION	
SCALE	DATE
3/16"=1'-0"	06/05/2020
PROJECT NO.	DRAWING NO.
	A-09

