


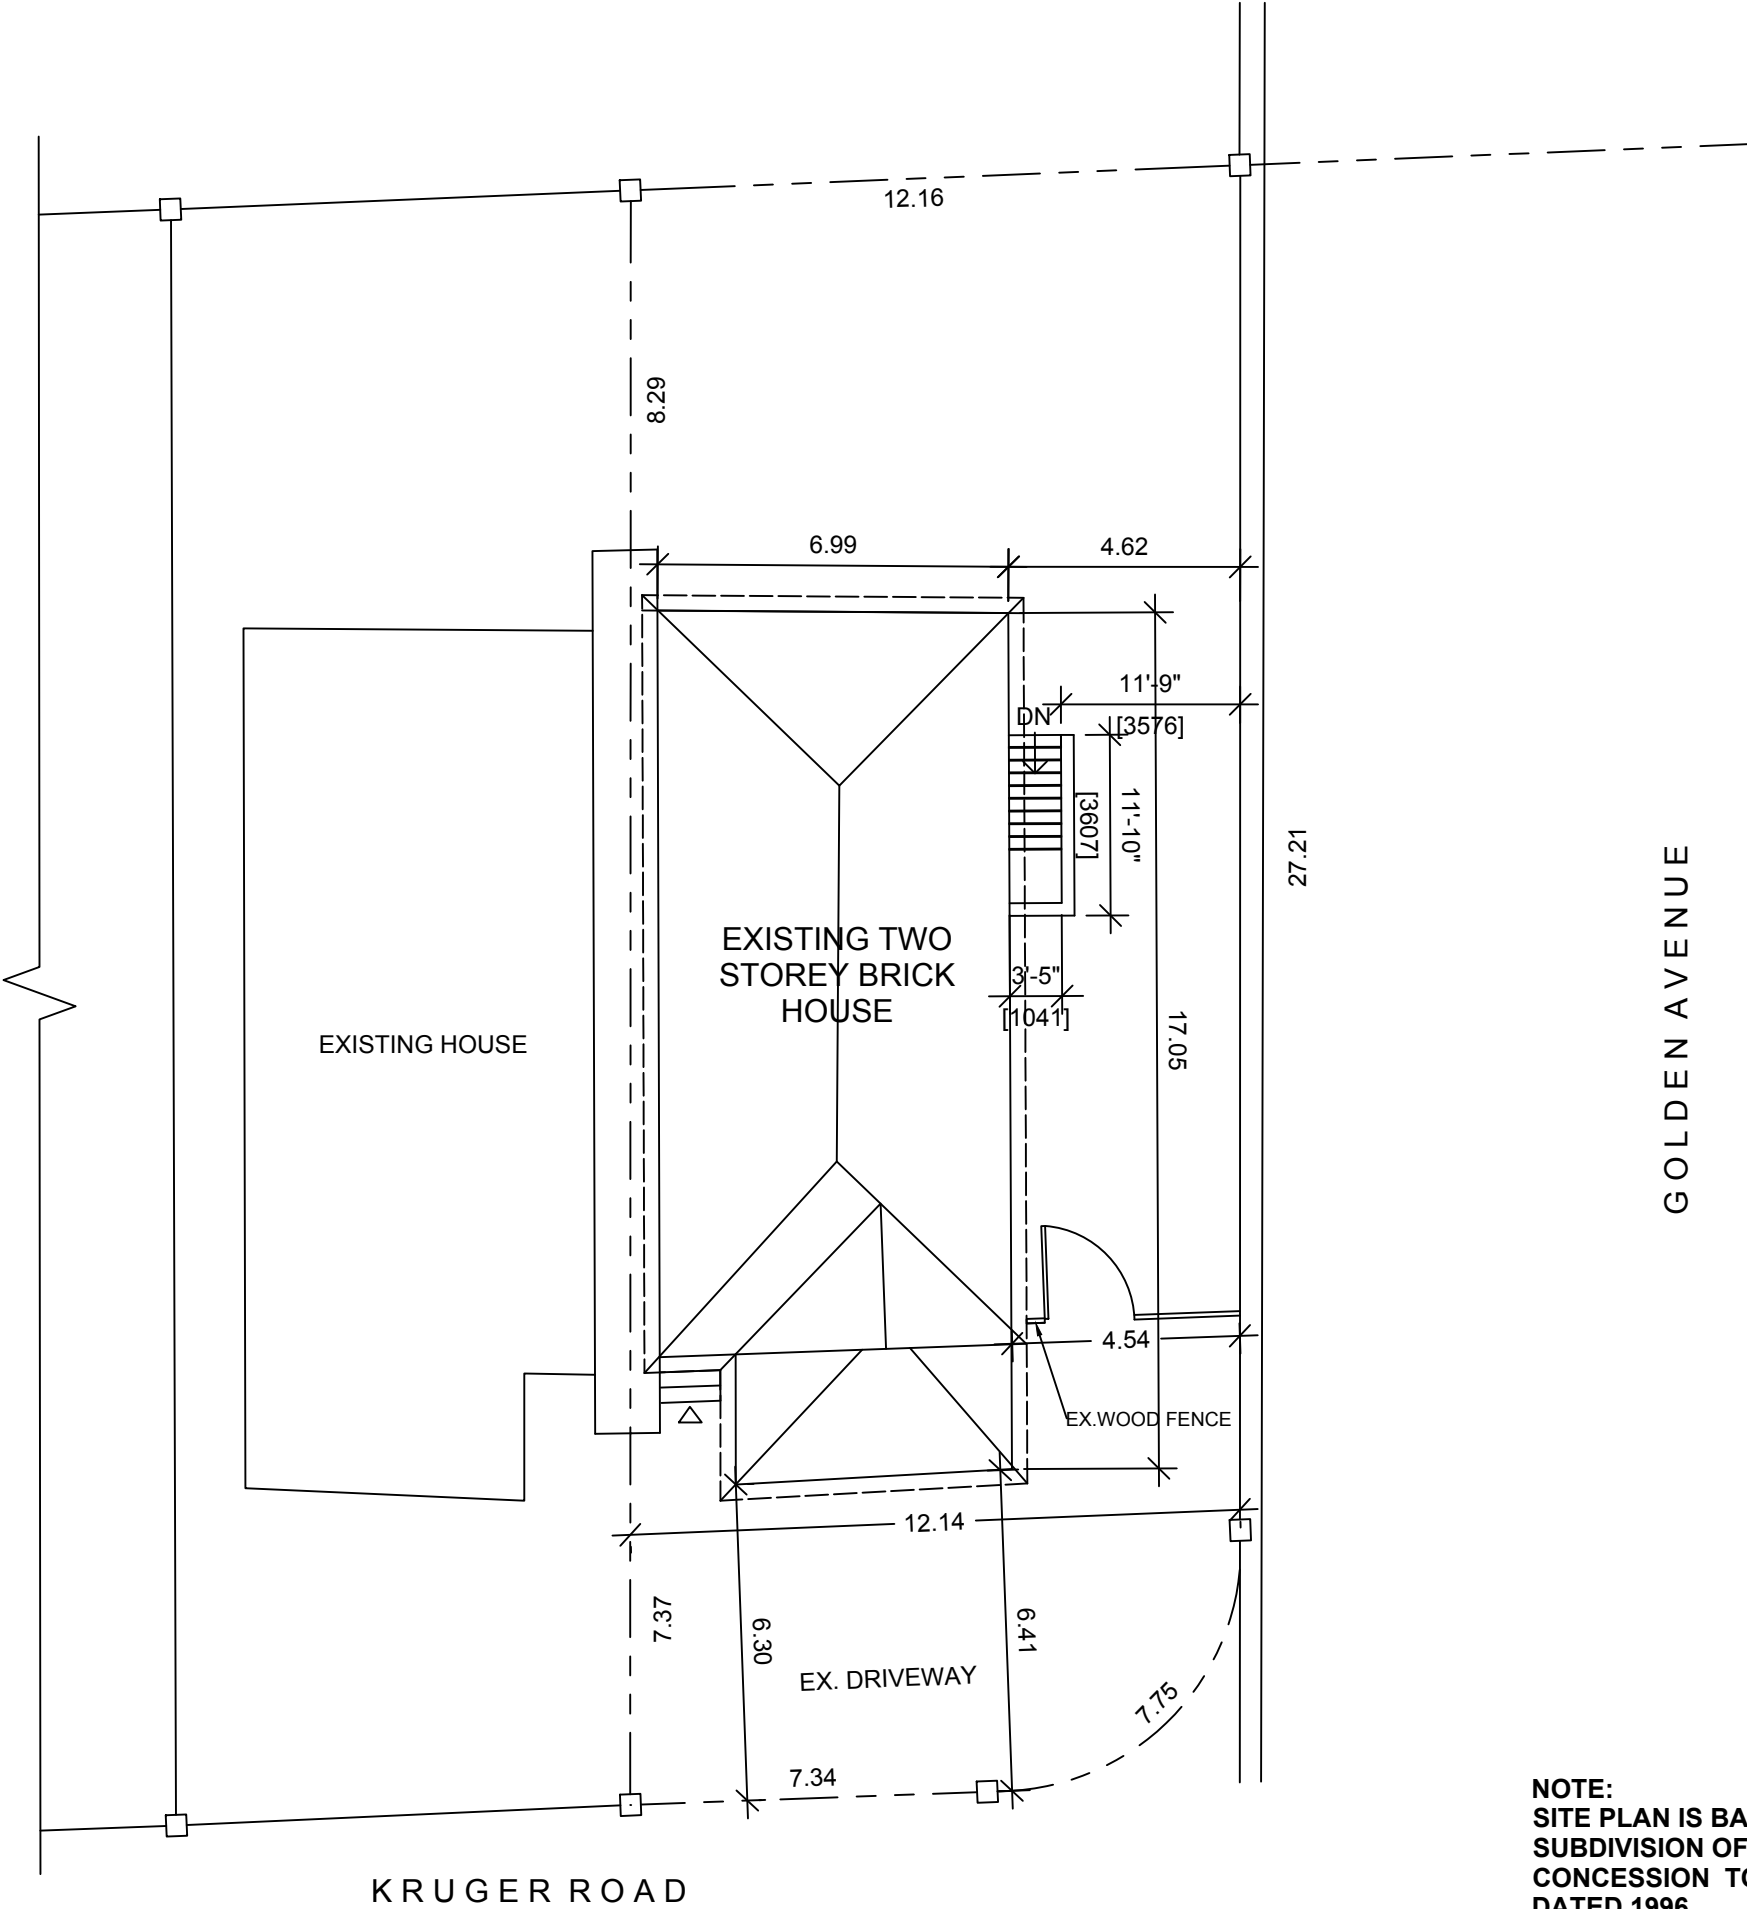

A0.1 Existing Site Plan
1 : 150

NOTE:
SITE PLAN IS BASED ON THE PLAN
SUBDIVISION OF LOT 3 AND 4
CONCESSION TOWN OF MARKHAM
DATED 1996




AcmEng Engineering Consultants Inc.
ADDRESS: SUITE NO. 203-211 CONSUMERS RD.
NORTH YORK, ONTARIO, M2J 4G8
TEL: 647 889-4768
EMAIL: acmeng.design@gmail.com
WEB: www.Acmeng.ca

6.	ACMENG	20-11-2019	ISSUE FOR PERMIT	LA
5.	ACMENG	28-10-2019	ISSUE FOR PERMIT	LA
4.	ACMENG	30-09-2019	ISSUE FOR PERMIT	LA
3.	ACMENG	12-09-2019	ISSUE FOR PERMIT	LA
2.	ACMENG	28-08-2019	ISSUE FOR PERMIT	LA
1.	ACMENG	28-08-2019	CLIENT REVIEW	LA
NO.	BY	DATE	REVISIONS	CHECKED

00-00-2018		PROJECT DWG. NO.	
ADDRESS: 1- KRUGER ROAD, MARKHAM			
DESCRIPTION: Existing Site Plan			
PROJECT: 1- KRUGER ROAD MARKHAM ON			
SURVEYED BY:	DATE:	CONTRACT NO.	SHEET NO.
DRAWN BY:	CHECKED BY: MP	FILE NO.	A0.1
DESIGNED BY:	CHECKED BY: MP		
SCALE: AS NOTED	DATE: 06/04/19		



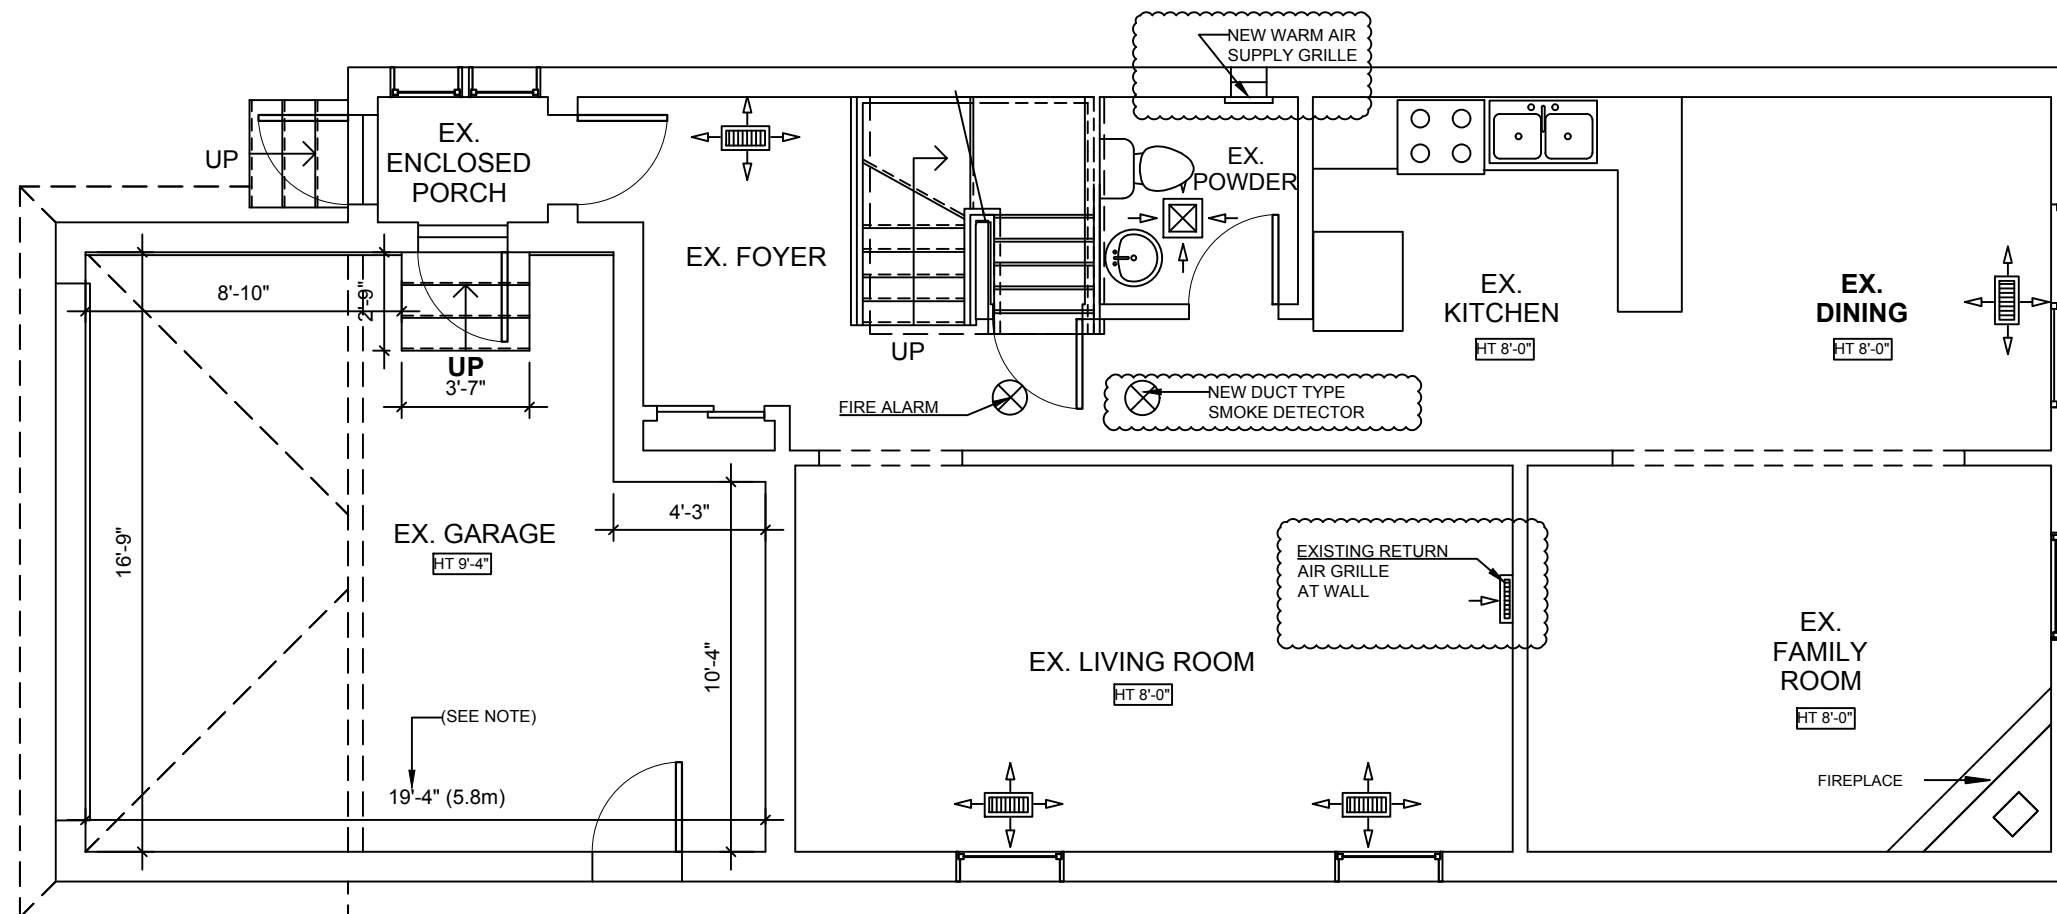

AcmEng Engineering Consultants Inc.

ADDRESS: SUITE NO. 203-211 CONSUMERS RD.
NORTH YORK, ONTARIO, M2J 4G8
TEL: 647 889-4768
EMAIL: acmeng.design@gmail.com
WEB: www.Acmeng.ca


8	ACMENG	13-01-2020	ISSUE FOR PERMIT	LA
7	ACMENG	30-12-2019	CLIENT REVIEW	LA
6	ACMENG	20-11-2019	CLIENT REVIEW	LA
5	ACMENG	28-10-2019	CLIENT REVIEW	LA
4	ACMENG	30-09-2019	ISSUE FOR PERMIT	LA
3	ACMENG	12-09-2019	ISSUE FOR PERMIT	LA
2	ACMENG	28-08-2019	ISSUE FOR PERMIT	LA
1	ACMENG	26-08-2019	CLIENT REVIEW	LA
NO	BY	DATE	REVISIONS	CHECKED



00-00-2018	PROJECT	DWG. NO.
ADDRESS: 1- KRUGER ROAD, MARKHAM		
DESCRIPTION: Existing Ground Floor		
PROJECT: 1- KRUGER ROAD MARKHAM ON		
SURVEYED BY:	DATE:	CONTRACT NO.
DRAWN BY:	CHECKED BY: MP	FILE NO.
DESIGNED BY:	CHECKED BY: MP	SHEET NO. A1.5
SCALE: AS NOTED	DATE: 06/04/19	

A1.5 Existing Ground Floor
3/16" = 1'-0"

- NOTE:
- 1) THERE IS A 1" GAP UNDER ALL THE DOORS FOR RETURN AIR.
 - 2) GARAGE DEPTH WITHOUT DRY WALL IS 19'-4"(5.8m)

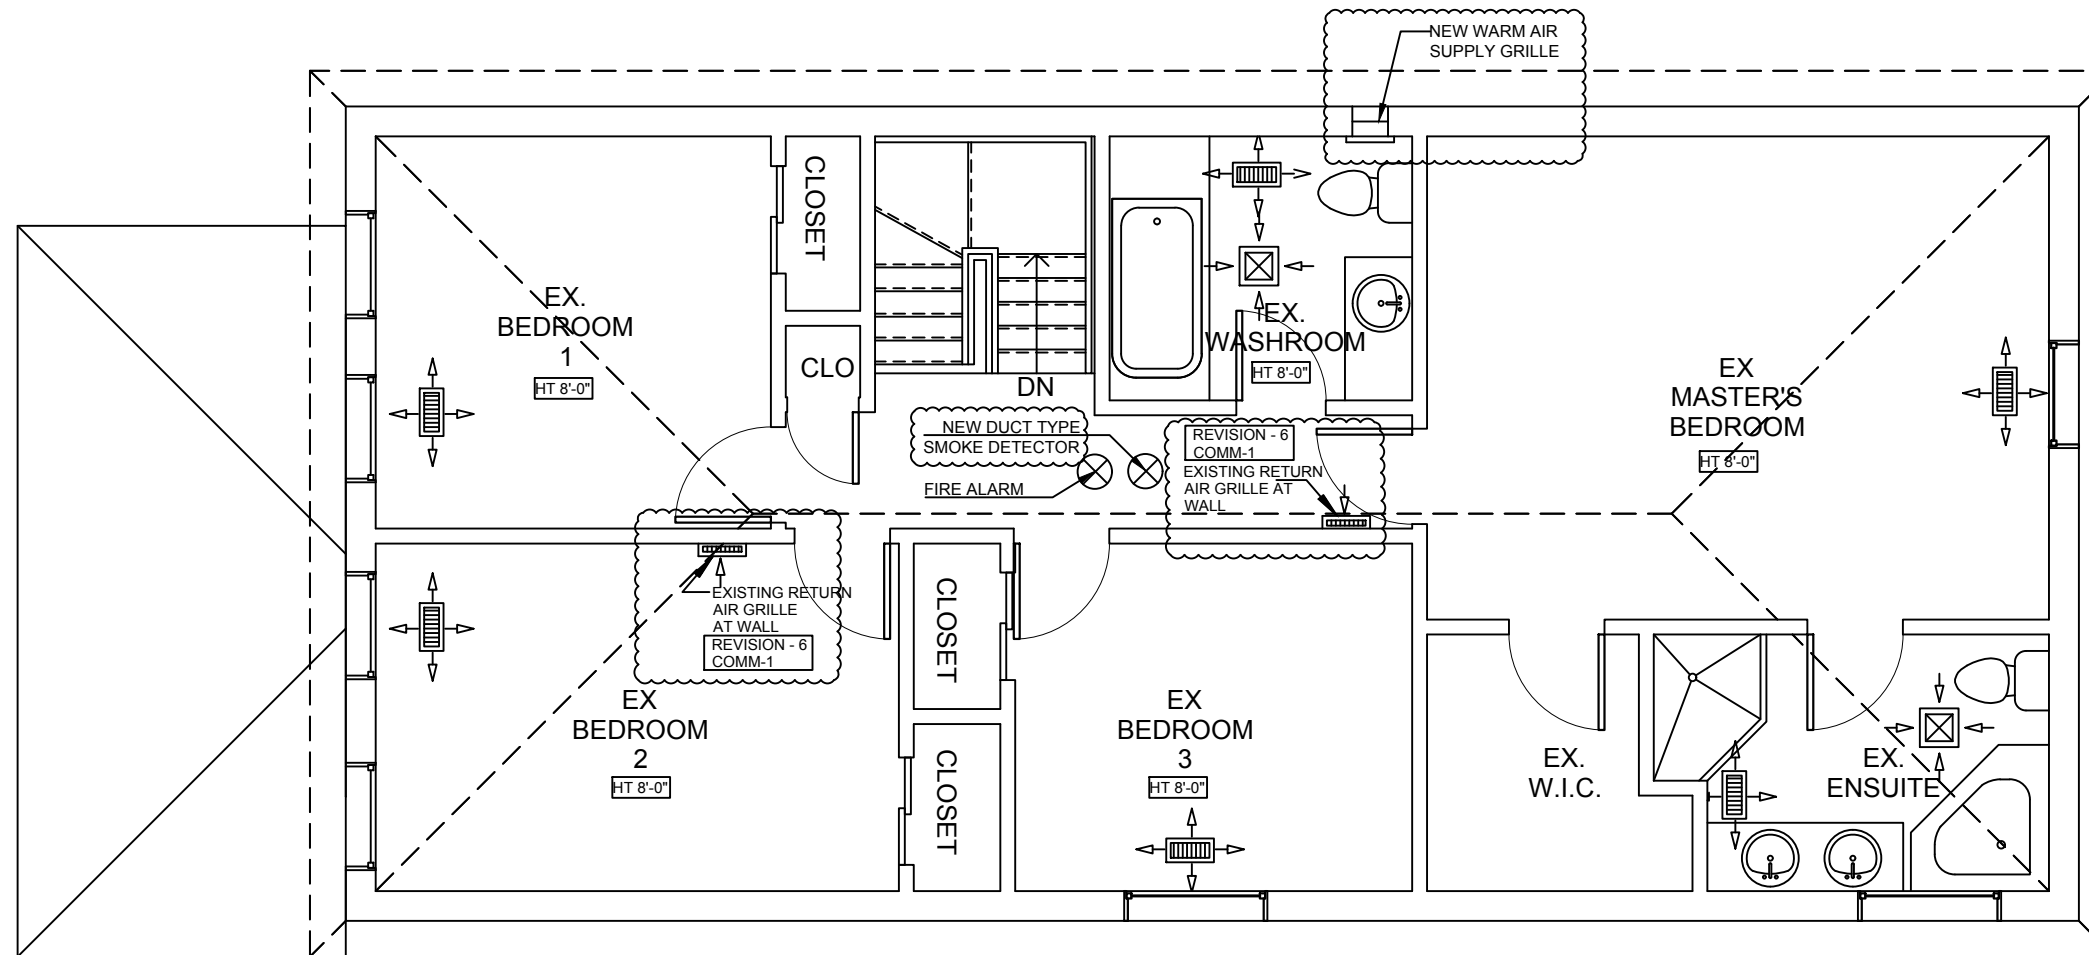

AcmEng Engineering Consultants Inc.

ADDRESS: SUITE NO. 203-211 CONSUMERS RD.
NORTH YORK, ONTARIO, M2J 4G8
TEL: 647 889-4768
EMAIL: acmeng.design@gmail.com
WEB: www.Acmeng.ca


6.	ACMENG	20-11-2019	CLIENT REVIEW	1A
5.	ACMENG	20-10-2019	CLIENT REVIEW	1A
4.	ACMENG	30-09-2019	ISSUE FOR PERMIT	1A
3.	ACMENG	12-09-2019	ISSUE FOR PERMIT	1A
2.	ACMENG	26-08-2019	ISSUE FOR PERMIT	1A
1.	ACMENG	26-08-2019	CLIENT REVIEW	1A
NO.	BY	DATE	REVISIONS	CHECKED



00-00-2018	
PROJECT	DWG. NO.
ADDRESS: 1- KRUGER ROAD, MARKHAM	
DESCRIPTION: Existing Second Floor	
PROJECT: 1- KRUGER ROAD MARKHAM ON	
SURVEYED BY:	DATE:
DRAWN BY:	CHECKED BY: MP
DESIGNED BY:	CHECKED BY: MP
SCALE: AS NOTED	DATE: 06/04/19
CONTRACT NO.	SHEET NO.
FILE NO.	A1.6

A1.6 Existing Second Floor
3/16" = 1'-0"

NOTE: THERE IS A 1" GAP UNDER ALL
THE DOORS FOR RETURN AIR

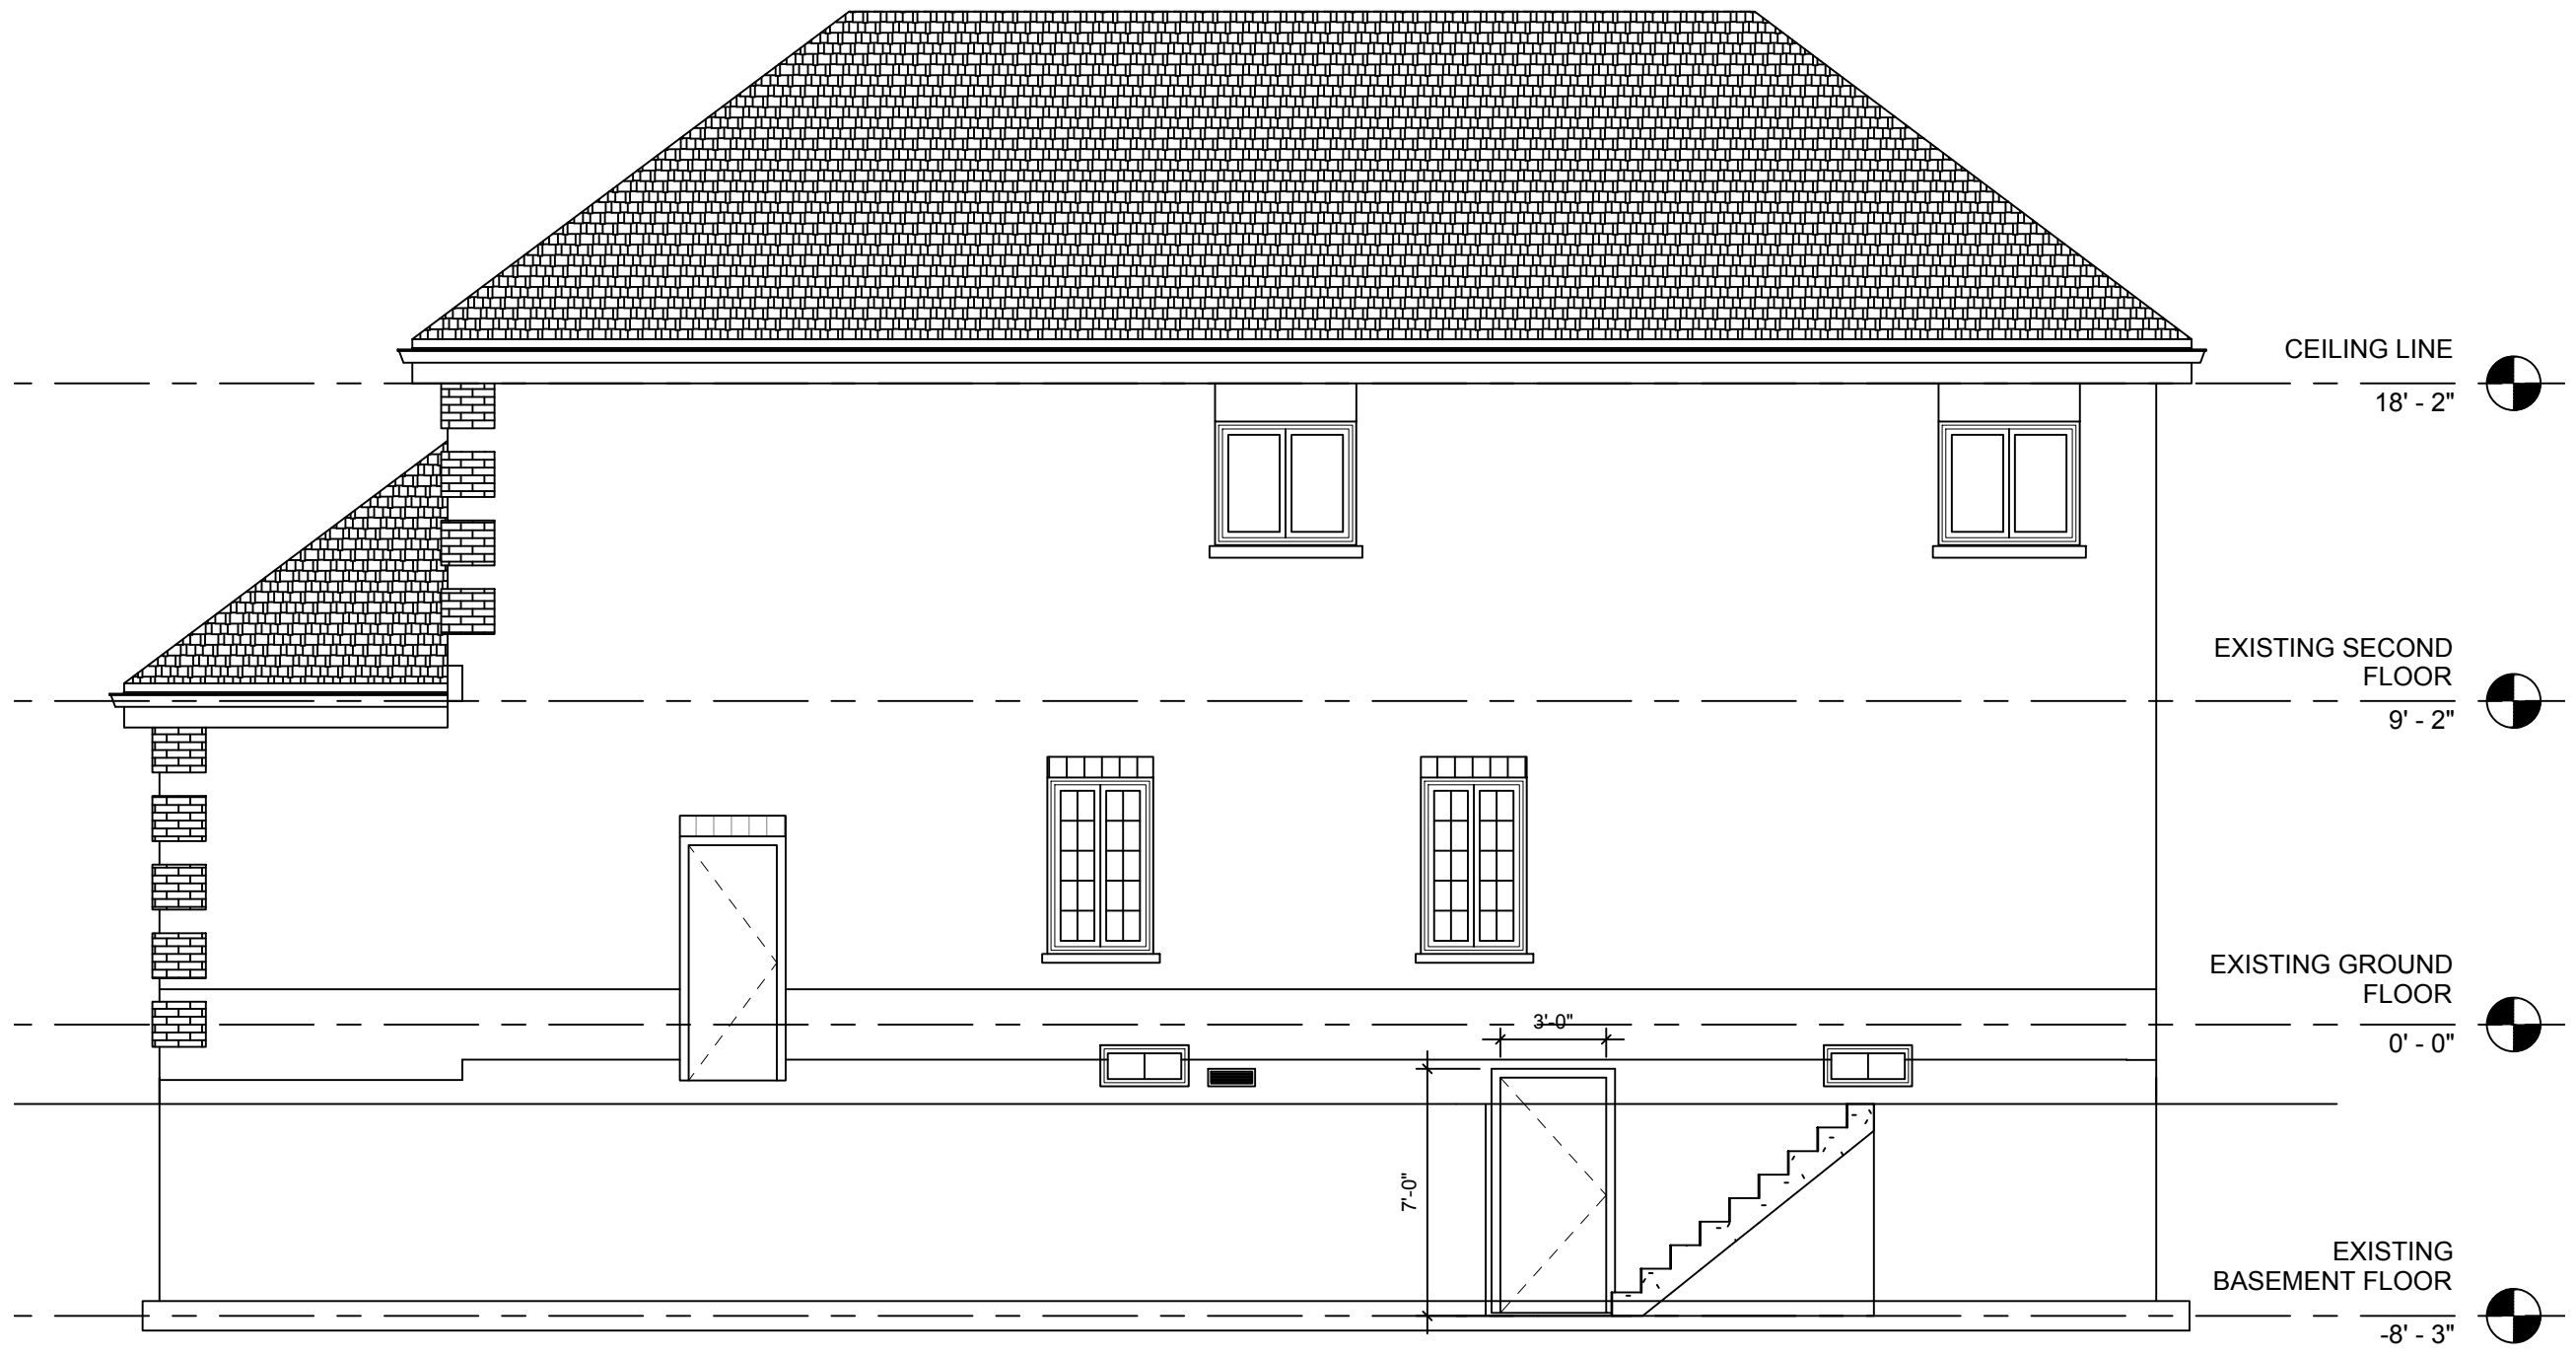

AcmEng Engineering Consultants Inc.
ADDRESS: SUITE NO. 203-211 CONSUMERS RD.
NORTH YORK, ONTARIO, M2J 4G8
TEL: 647 889-4768
EMAIL: acmeng.design@gmail.com
WEB: www.Acmeng.ca

6.	ACMENG	20-11-2019	CLIENT REVIEW	LA
5.	ACMENG	20-10-2019	CLIENT REVIEW	LA
4.	ACMENG	30-09-2019	ISSUE FOR PERMIT	LA
3.	ACMENG	12-09-2019	ISSUE FOR PERMIT	LA
2.	ACMENG	26-08-2019	ISSUE FOR PERMIT	LA
1.	ACMENG	26-08-2019	CLIENT REVIEW	LA
NO.	BY	DATE	REVISIONS	CHECKED



00-00-2018			
PROJECT	DWG. NO.		
ADDRESS: 1- KRUGER ROAD, MARKHAM			
DESCRIPTION: Existing Side Elevation			
PROJECT: 1- KRUGER ROAD MARKHAM ON			
SURVEYED BY:	DATE:	CONTRACT NO.	SHEET NO.
DRAWN BY:	CHECKED BY: MP	FILE NO.	A2.1
DESIGNED BY:	CHECKED BY: MP		
SCALE: AS NOTED	DATE: 06/04/19		

A2.1 Existing Side Elevation
3/16" = 1'-0"