


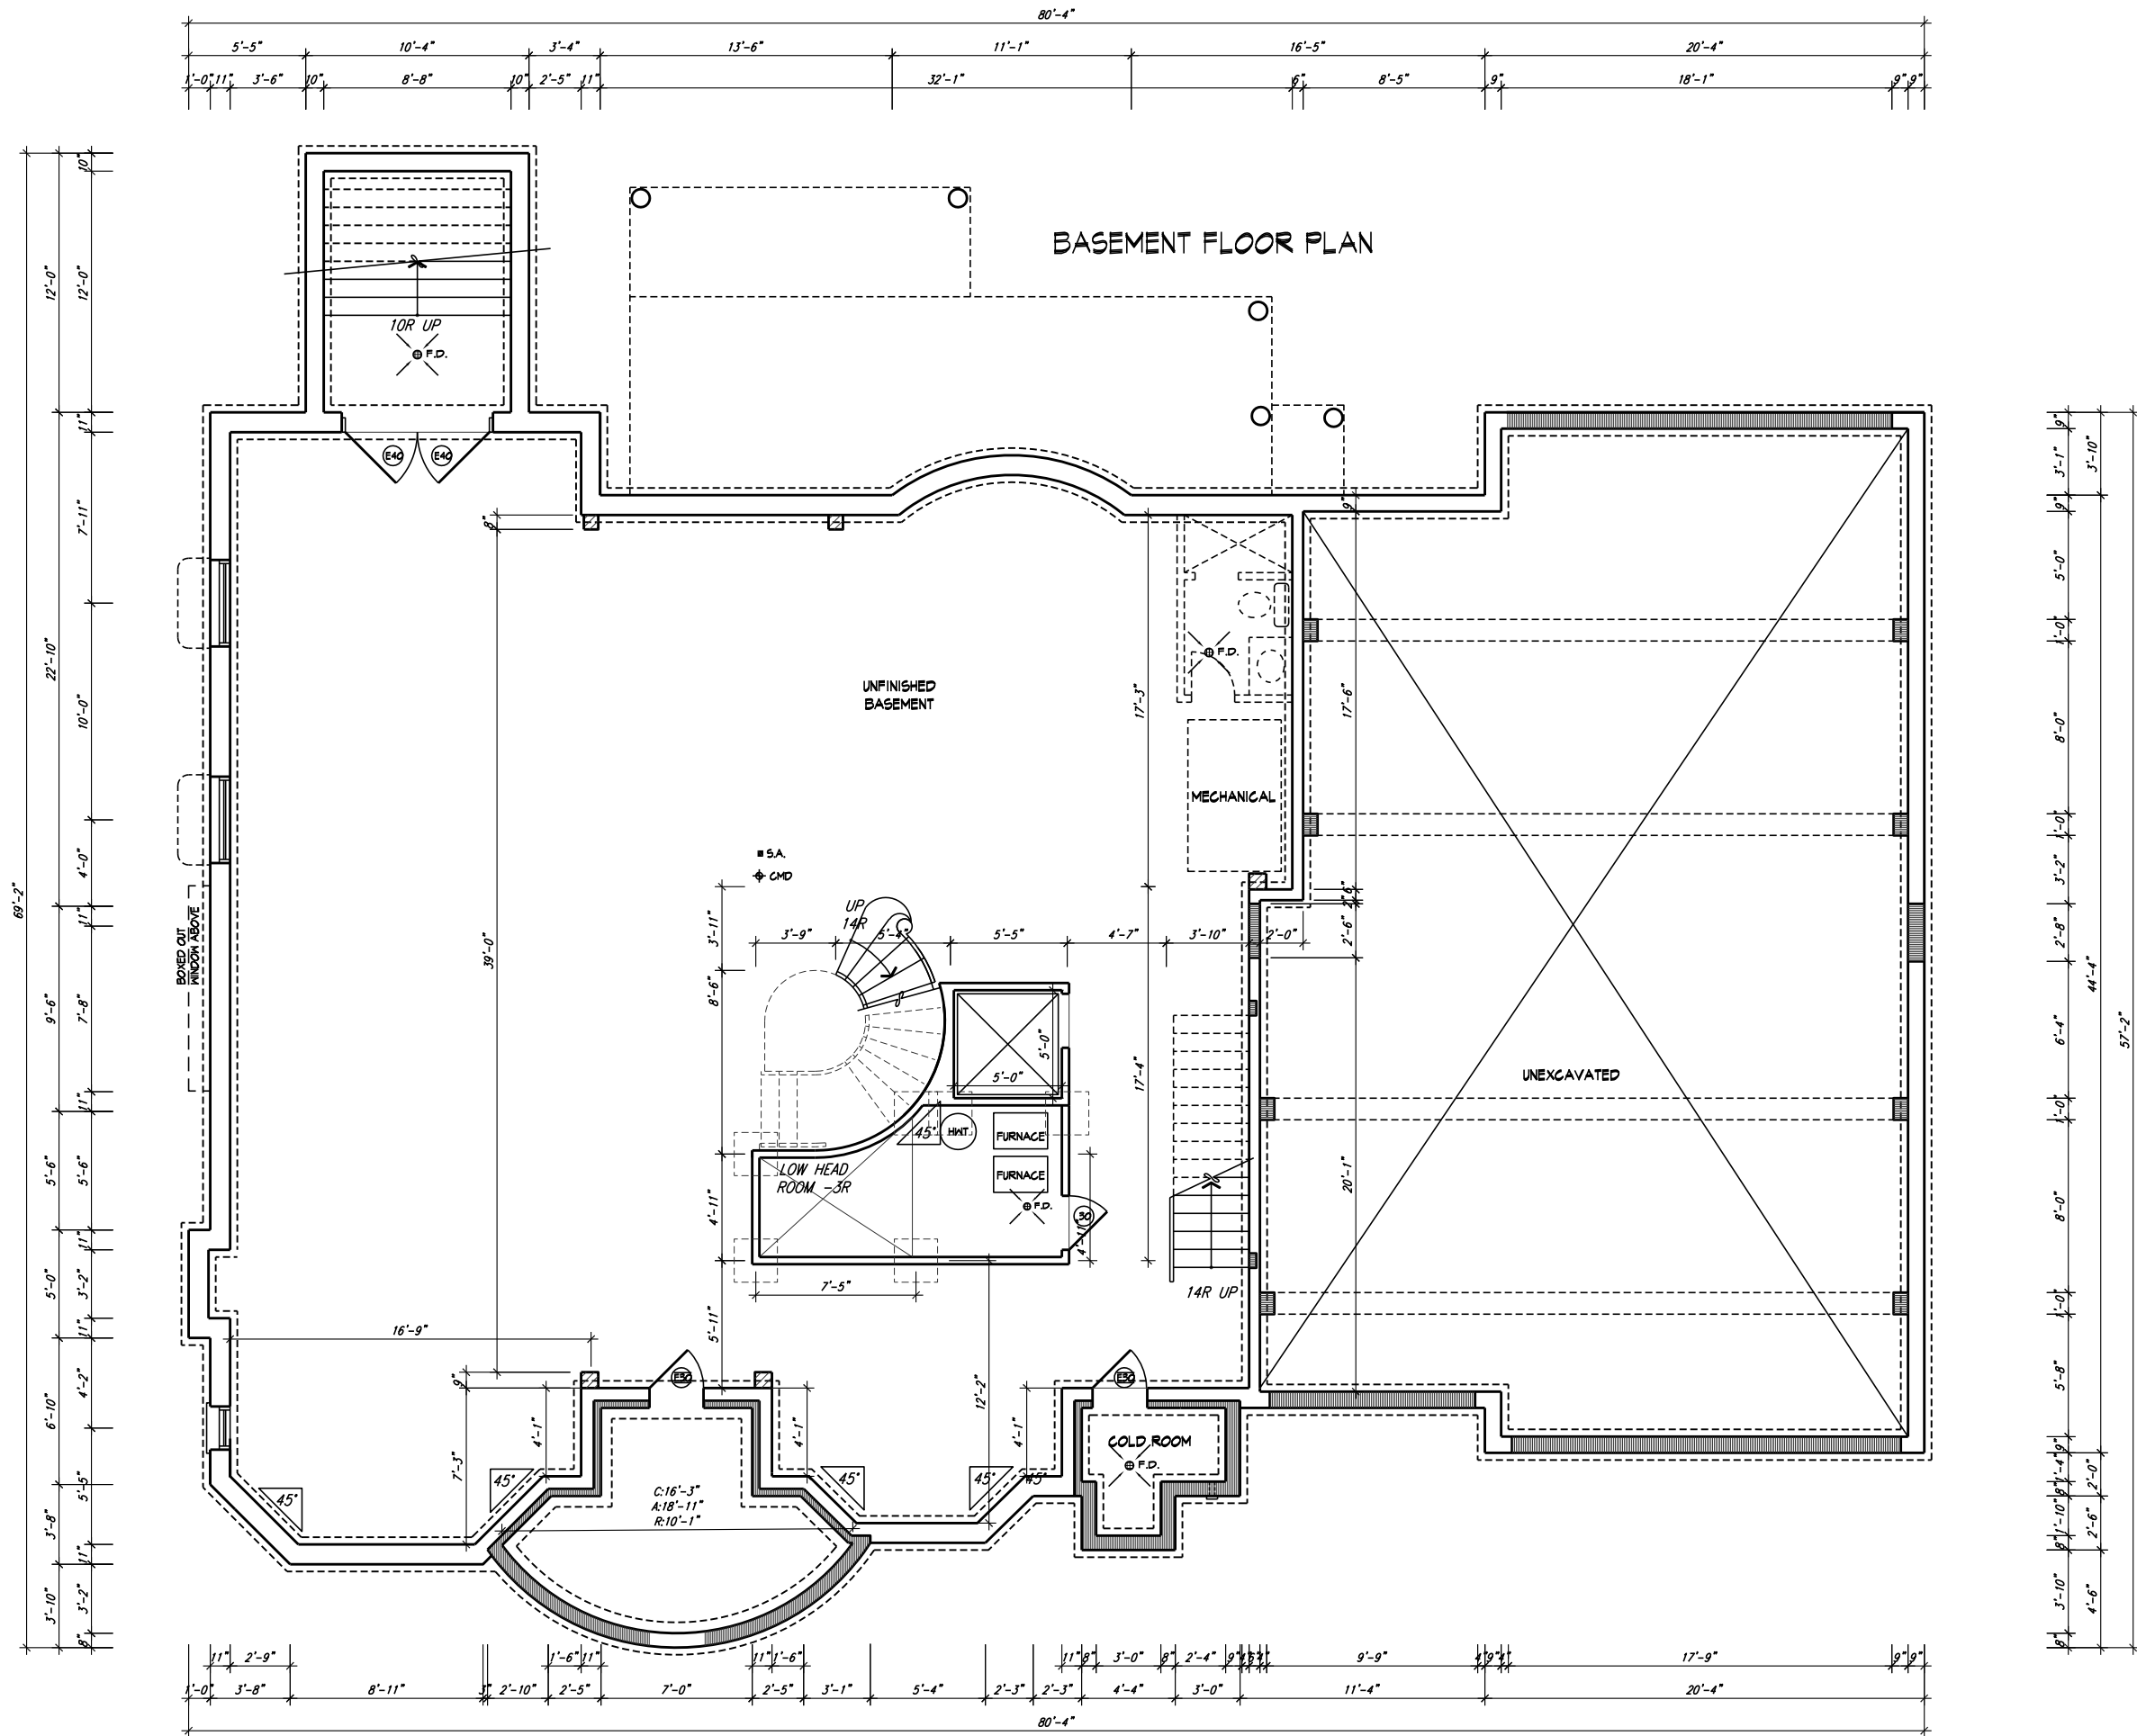

FOR VAR.APP

CITY OF MARKHAM
DEVELOPMENT SERVICES

LEGEND

- THREE-MEMBER SOLID WOOD BEARING
- DOOR NUMBER
- SIAMMESE FIRE HOSE
- WALL TYPE
- REVISION
- FINISHED FLOOR
- FLAT ARCH
- MEDICINE CABINET
- CONCRETE BLOCK WALL
- DOUBLE HEIGHT VOLUME WALL
- FIRE RATED WALL
- P.T. PRESSURE TREATED LUMBER
- G.T. GIRDER TRUSS
- DJ DOUBLE JOIST
- TJ TRIPLE JOIST
- LVL LAMINATED VERTICAL LUMBER
- SOLID BEAR'G FROM ABOVE
- POINT LOAD FROM ABOVE
- SPECIFICATION NUMBER (SEE SPEC. SHEET)

No	Revision comments	DATE	BY
1	FOR PERMIT APP.	MAR.26/19	JL
2			
3			
4			
5			
6			
7			
8			
9			
10			

Contractor must verify all dimensions on the job and report any discrepancy to the architect before proceeding with the work. All drawings and specifications are instruments of service and the property of the architect which must be returned at the completion of the work.




BASEMENT FLOOR PLAN



80 Corporate Drive, Suite 206, Scarborough, Ontario M1H 3G5
T: (416) 467-4667 E: info@vanle.ca W: vanle.ca

Scale: 1/8" = 1'-0"
Drawn By: AY
B.C.D.N.
Project No: 2016-15
Checked By: TVL

A.02

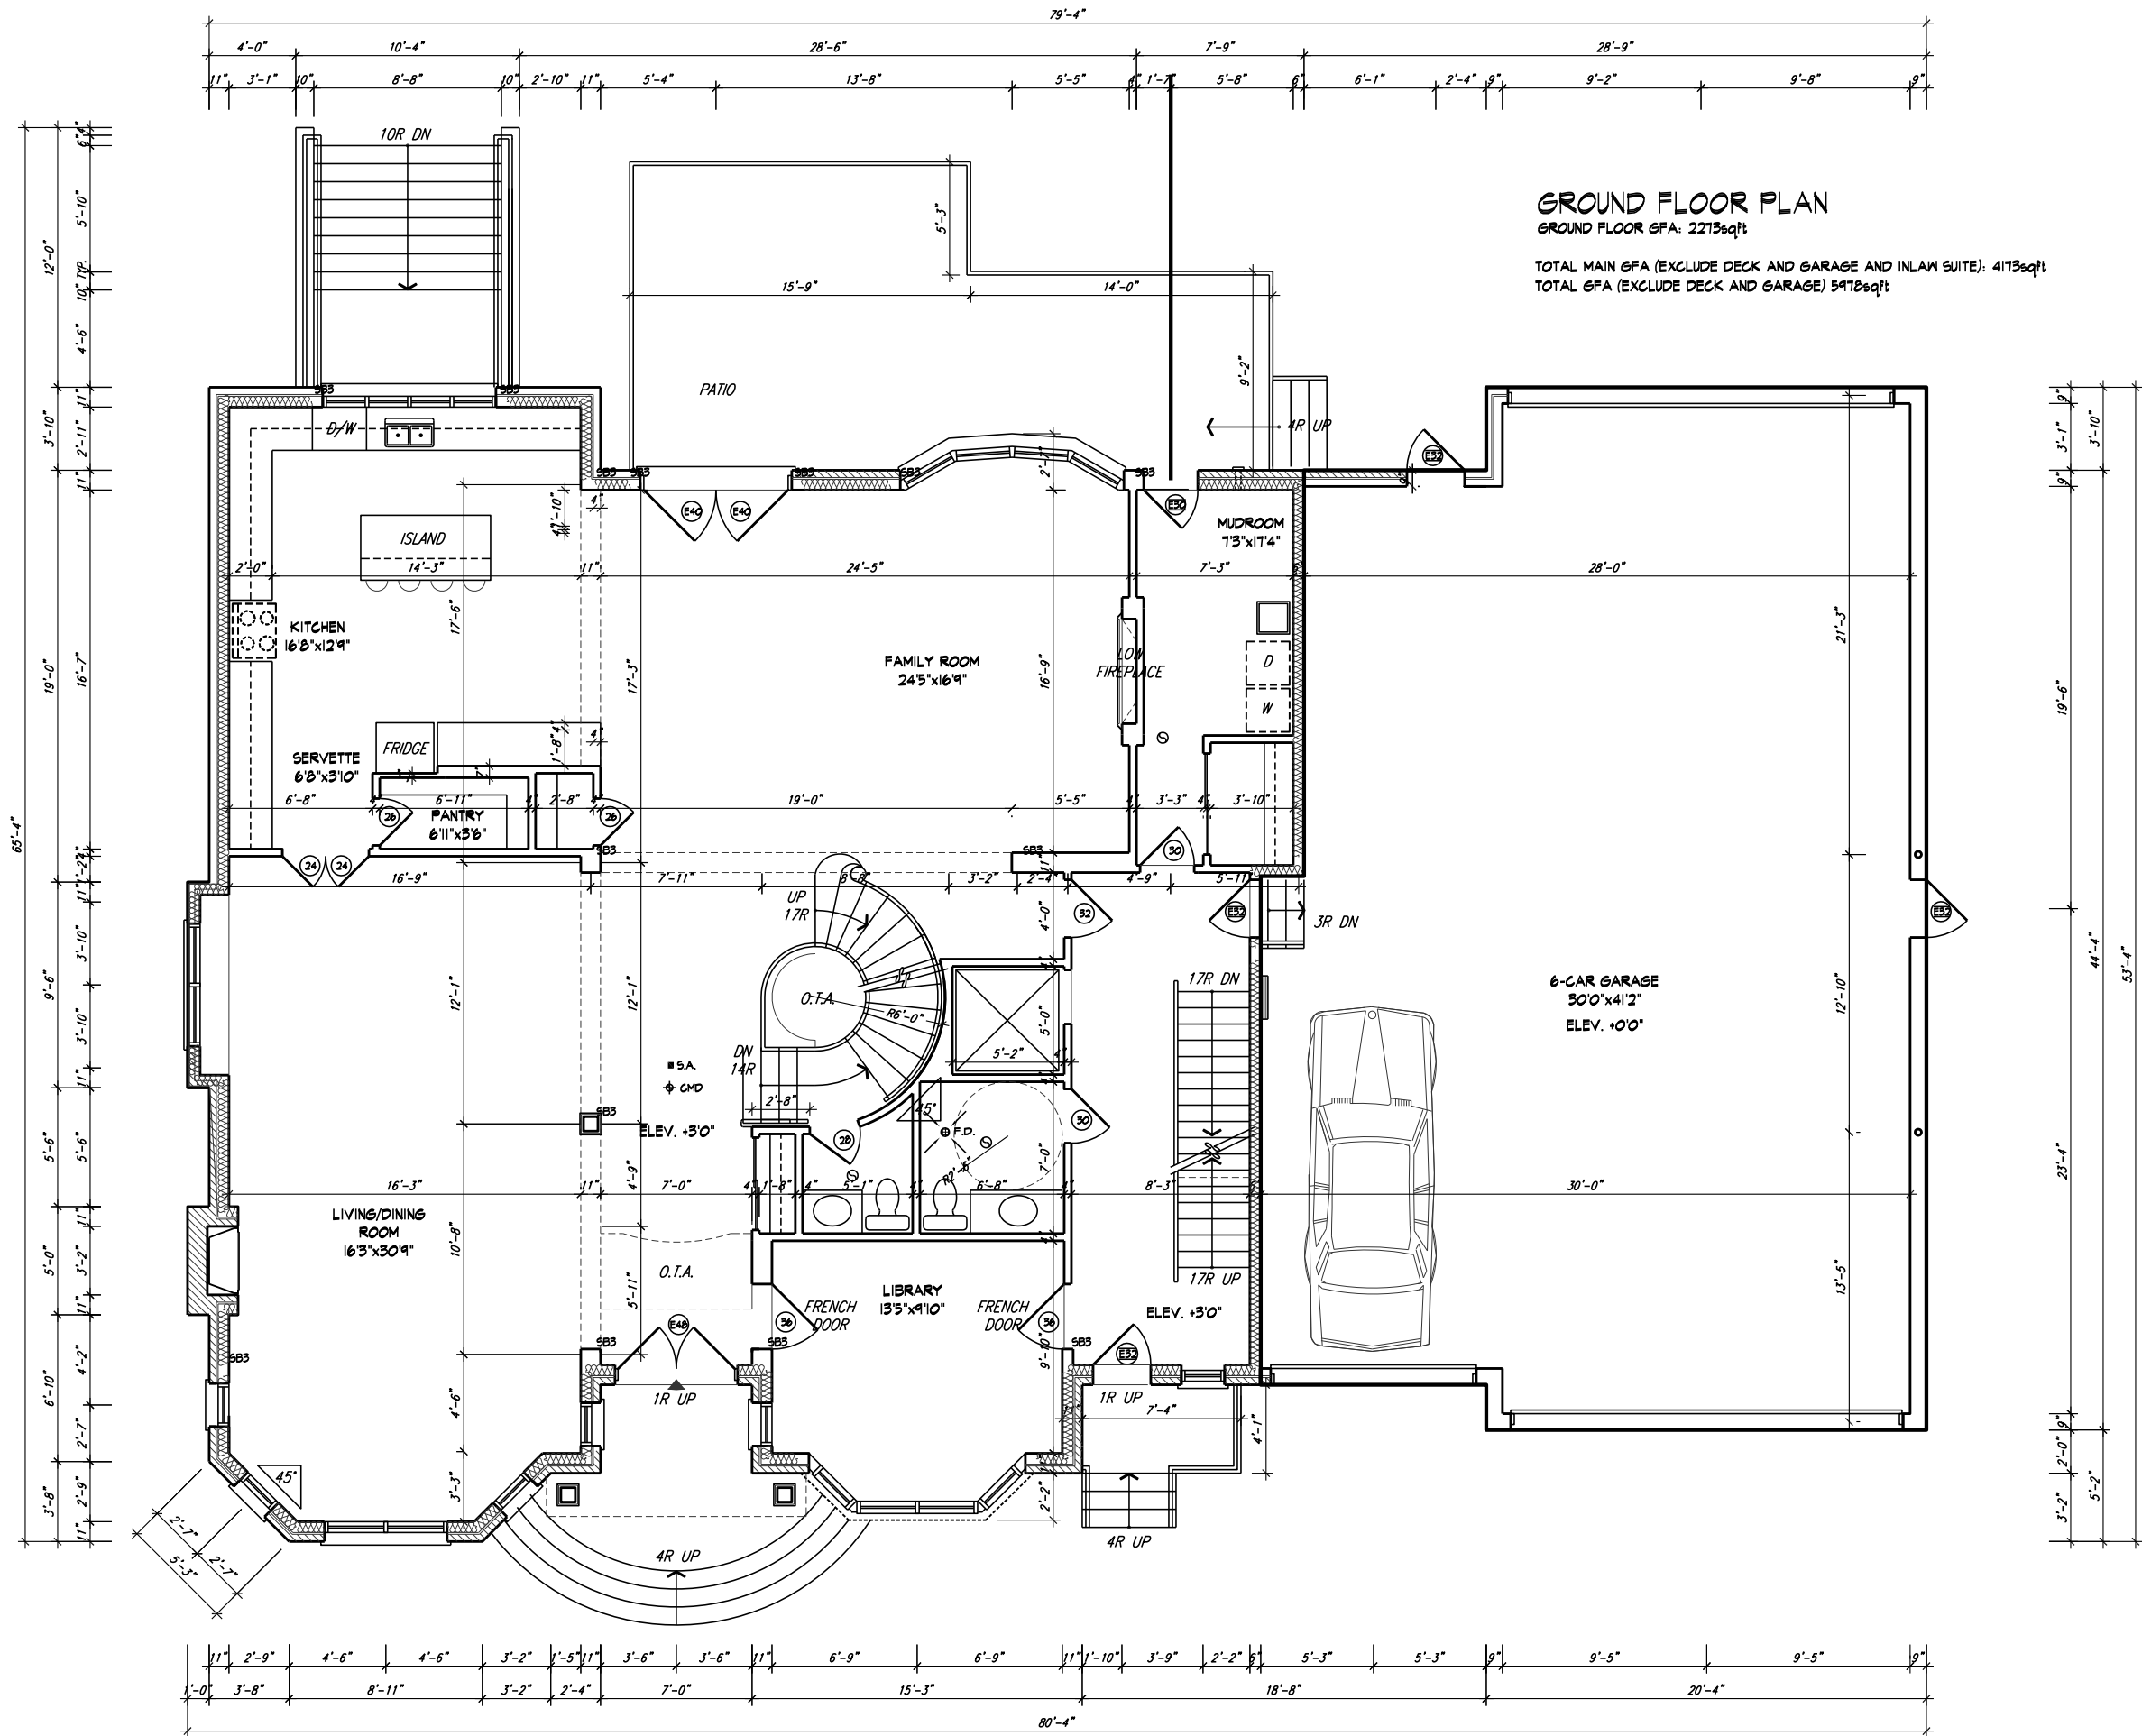

FOR VAR.APP

CITY OF MARKHAM
DEVELOPMENT SERVICES

LEGEND

- THREE-MEMBER SOLID WOOD BEARING
- DOOR NUMBER
- SIAMMESE FIRE HOSE
- WALL TYPE
- REVISION
- FINISHED FLOOR
- FLAT ARCH
- MEDICINE CABINET
- CONCRETE BLOCK WALL
- DOUBLE HEIGHT VOLUME WALL
- FIRE RATED WALL
- P.T. PRESSURE TREATED LUMBER
- G.T. GIRDER TRUSS
- DJ DOUBLE JOIST
- TJ TRIPLE JOIST
- LVL LAMINATED VERTICAL LUMBER
- SOLID BEAR'G FROM ABOVE
- POINT LOAD FROM ABOVE
- SPECIFICATION NUMBER (SEE SPEC. SHEET)

No.	Revision comments	DATE	BY
1	FOR PERMIT APP.	MAR.26/19	JL
2			
3			
4			
5			
6			
7			
8			
9			
10			

Contractor must verify all dimensions on the job and report any discrepancy to the architect before proceeding with the work. All drawings and specifications are instruments of service and the property of the architect which must be returned at the completion of the work.



GROUND FLOOR PLAN




80 Corporate Drive, Suite 206, Scarborough, Ontario M1H 3G5
T: (416) 467-4667 E: info@vanle.ca W: vanle.ca

Scale: 1/8" = 1'-0"
Project No: 2016-15
Drawn By: AY
Checked By: TVL
B.C.D.N.

SECOND FLOOR PLAN

SECOND FLOOR GFA: 3545sqft (EXCLUDING SOLARIUM)

SECOND FLOOR MAIN GFA: 1900sqft
SECOND FLOOR INLAW GFA: 1645sqft
SOLARIUM: 160sqft

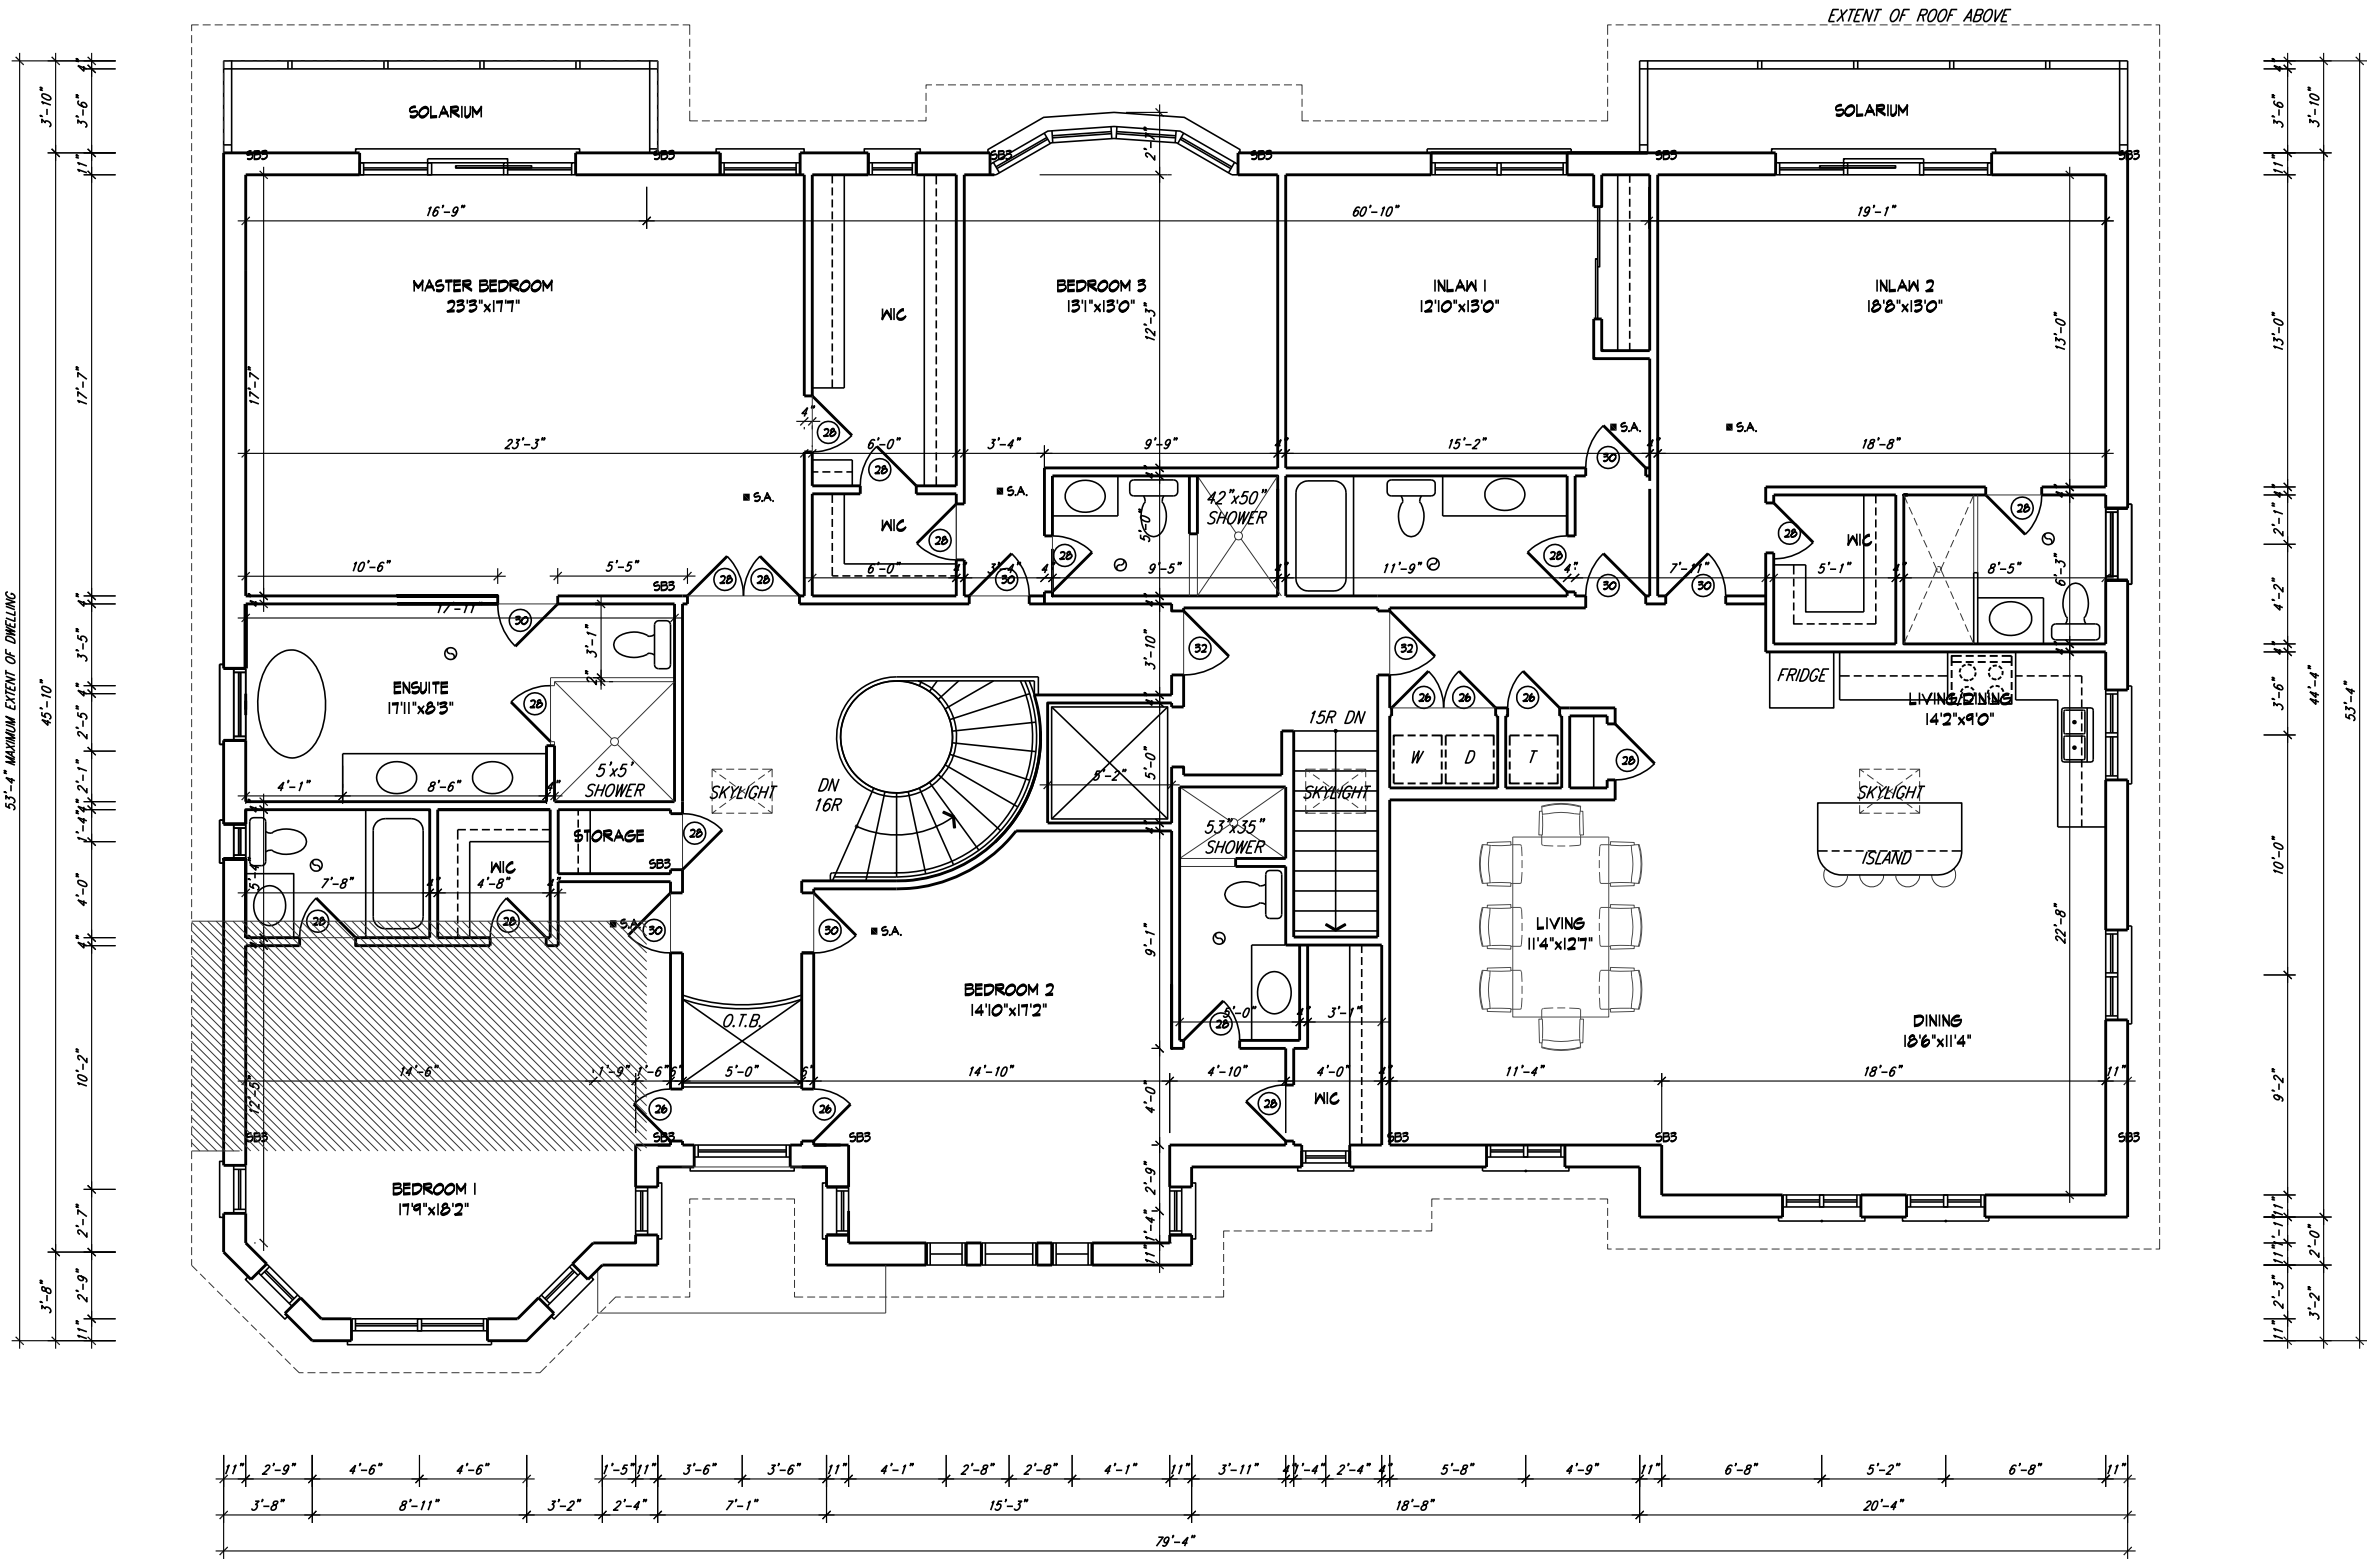

FOR VAR.APP

CITY OF MARKHAM
DEVELOPMENT SERVICES

LEGEND

- THREE-MEMBER SOLID WOOD BEARING
- DOOR NUMBER
- SIAMMSE FIRE HOSE
- WALL TYPE
- REVISION
- FINISHED FLOOR
- FLAT ARCH
- MEDICINE CABINET
- CONCRETE BLOCK WALL
- DOUBLE HEIGHT VOLUME WALL
- FIRE RATED WALL
- P.T. PRESSURE TREATED LUMBER
- G.T. GIRDER TRUSS
- DJ DOUBLE JOIST
- TJ TRIPLE JOIST
- LVL LAMINATED VERTICAL LUMBER
- SOLID BEAR'G FROM ABOVE
- POINT LOAD FROM ABOVE
- SPECIFICATION NUMBER (SEE SPEC. SHEET)

No	Revision comments	DATE	BY
1	FOR PERMIT APP.	MAR.26/19	JL

Contractor must verify all dimensions on the job and report any discrepancy to the architect before proceeding with the work. All drawings and specifications are instruments of service and the property of the architect which must be returned at the completion of the work.



SECOND FLOOR PLAN




80 Corporate Drive, Suite 206, Scarborough, Ontario M1H 3G5
T: (416) 467-4667 E: info@vanle.ca W: vanle.ca

Scale: 1/8" = 1'-0"
Project No: 2016-15
Drawn By: AY
Checked By: TVL
B.C.D.N.

ROOF PLAN

ROOF AREA: 384.59 SQM = 4139.66 SQFT

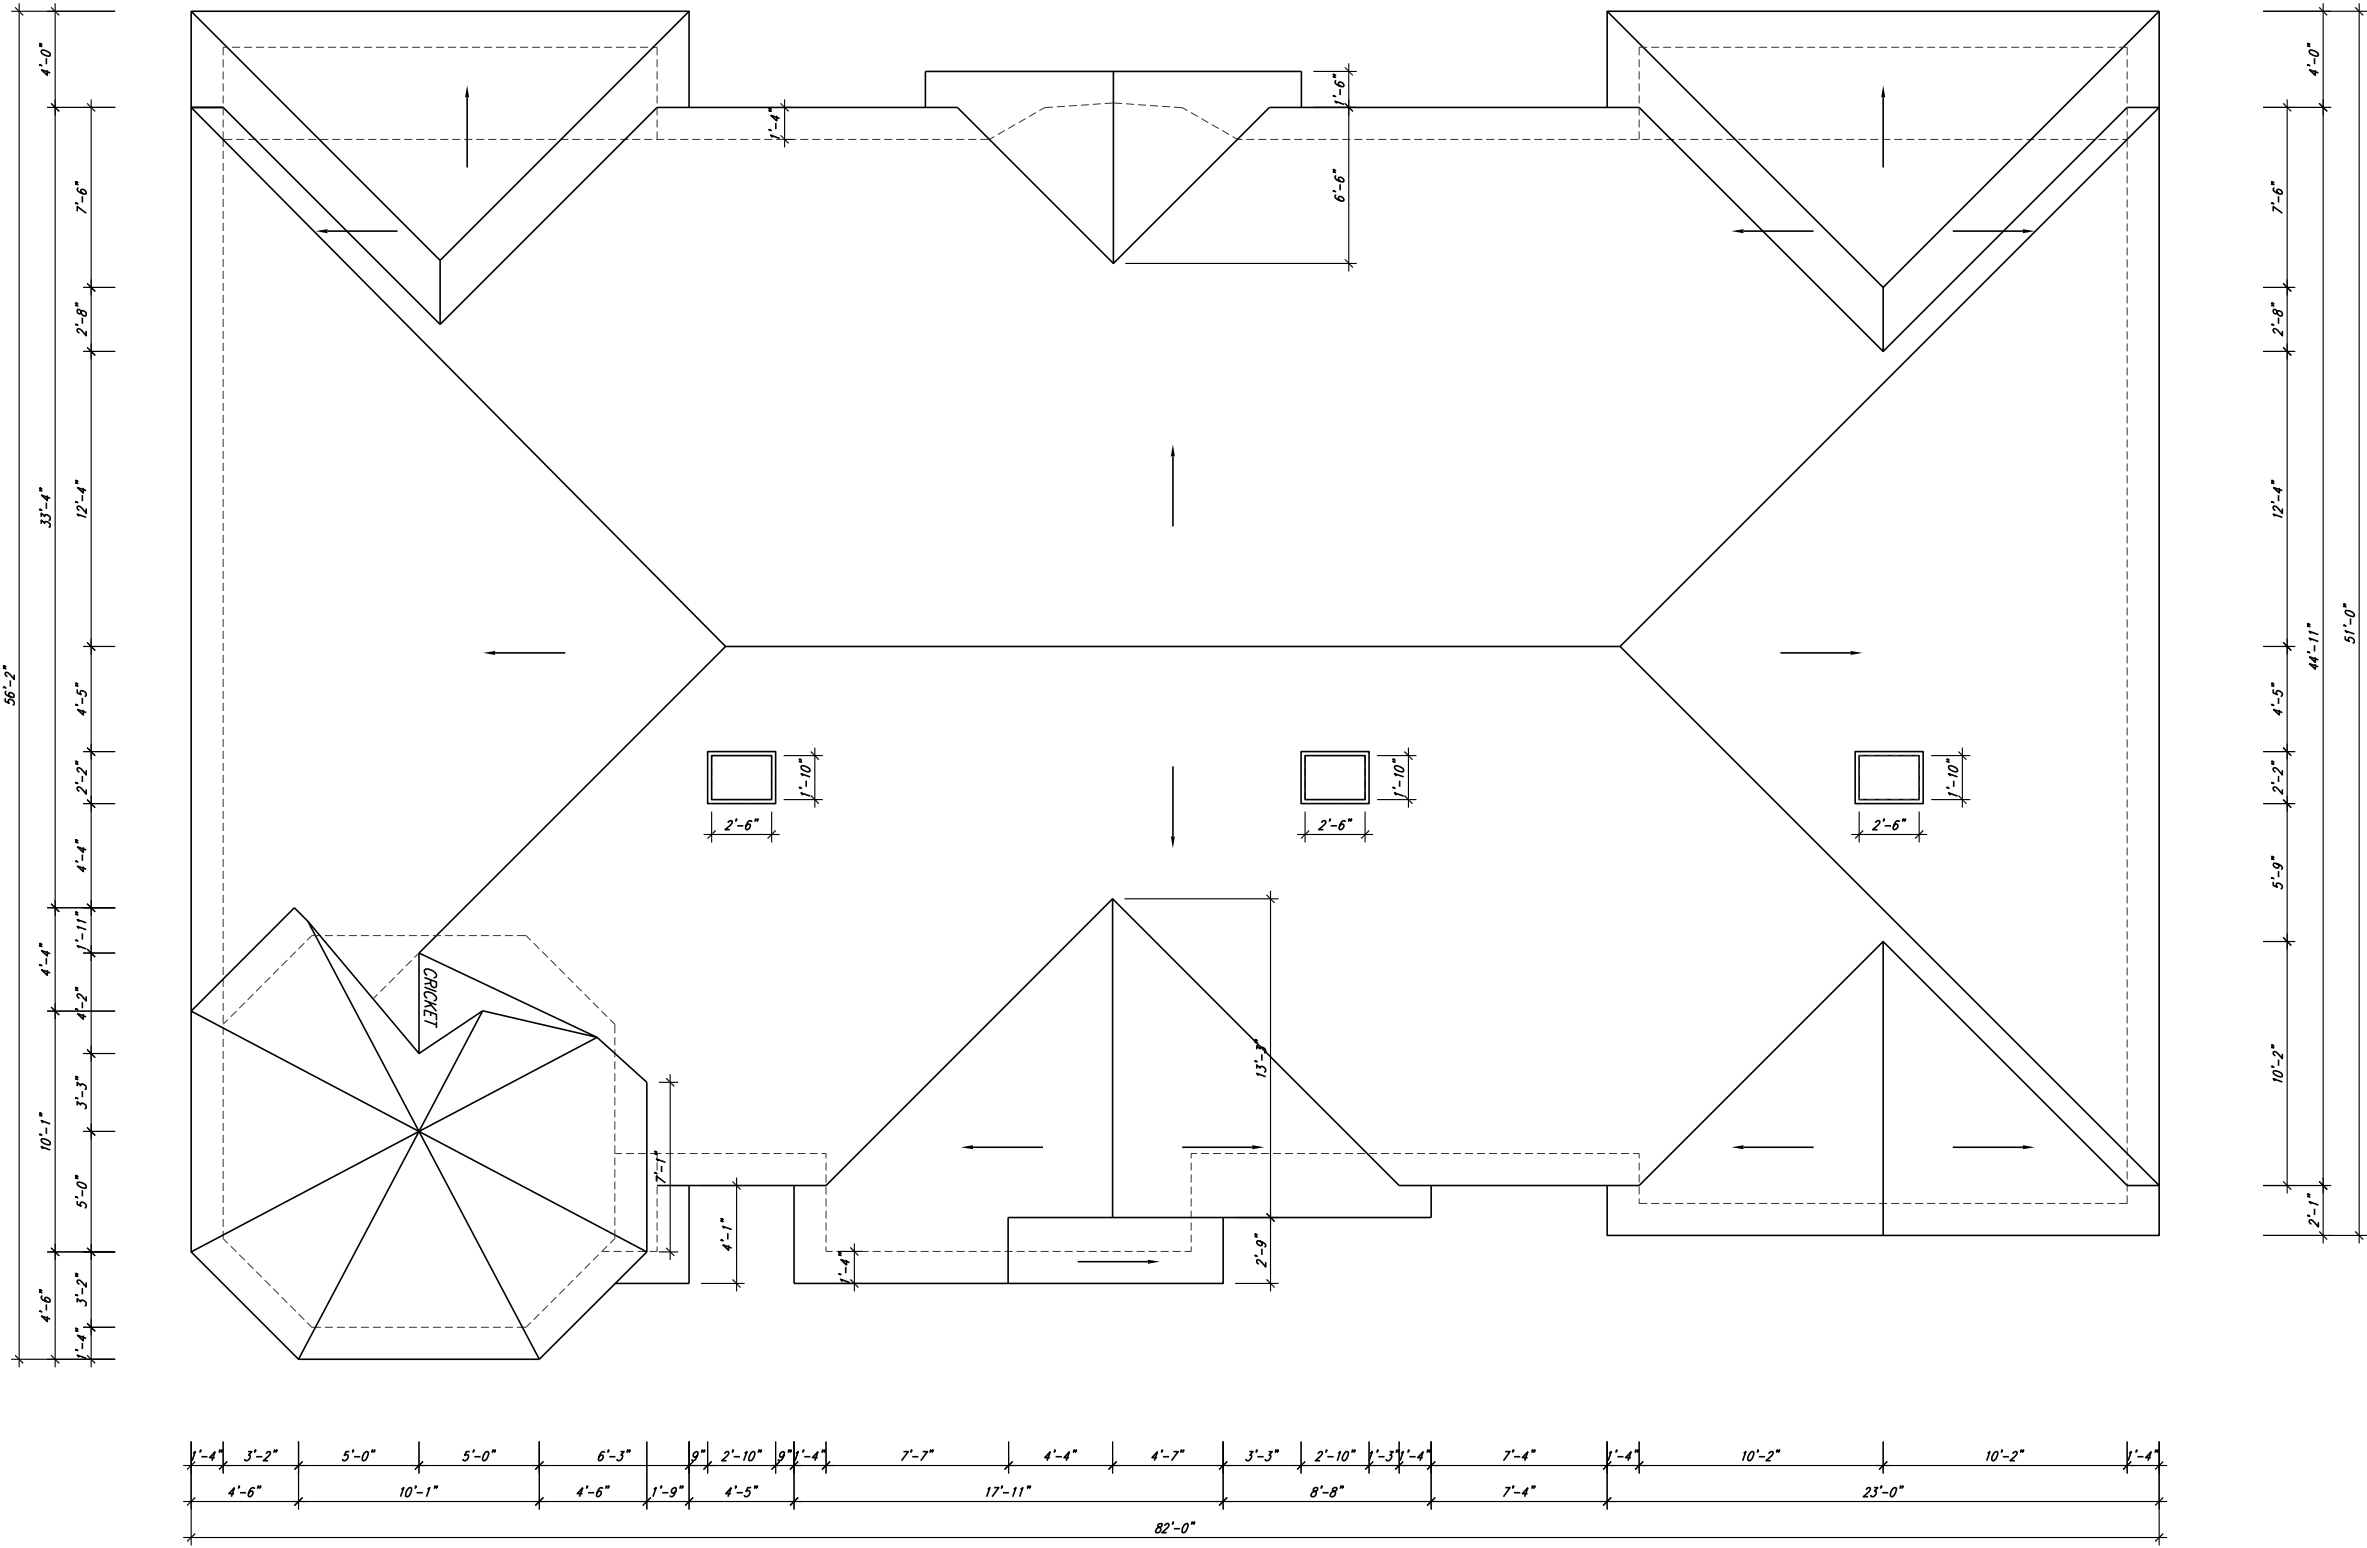

FOR VAR.APP

CITY OF MARKHAM
DEVELOPMENT SERVICES

LEGEND

- THREE-MEMBER SOLID WOOD BEARING
- DOOR NUMBER
- SIAMMESE FIRE HOSE
- WALL TYPE
- REVISION
- FINISHED FLOOR
- FLAT ARCH
- MEDICINE CABINET
- CONCRETE BLOCK WALL
- DOUBLE HEIGHT VOLUME WALL
- FIRE RATED WALL
- P.T. PRESSURE TREATED LUMBER
- G.T. GIRDER TRUSS
- DJ DOUBLE JOIST
- TJ TRIPLE JOIST
- LVL LAMINATED VERTICAL LUMBER
- SOLID BEAR'G FROM ABOVE
- POINT LOAD FROM ABOVE
- SPECIFICATION NUMBER (SEE SPEC. SHEET)

No	Revision comments	DATE	BY
1	FOR PERMIT APP.	MAR.26/19	JL
2			
3			
4			
5			
6			
7			
8			
9			
10			

Contractor must verify all dimensions on the job and report any discrepancy to the architect before proceeding with the work. All drawings and specifications are instruments of service and the property of the architect which must be returned at the completion of the work.



ROOF PLAN



80 Corporate Drive, Suite 206, Scarborough, Ontario M1H 3G5
T: (416) 467-4667 E: info@vanle.ca W: vanle.ca

Scale: 1/8" = 1'-0"
Project No: 2016-15
Drawn By: AY
Checked By: TVL
B.C.D.N.

7683 9TH LINE, MARKHAM, ON



FOR VAR.APP

CITY OF MARKHAM
DEVELOPMENT SERVICES

LEGEND

- THREE-MEMBER SOLID WOOD BEARING
- DOOR NUMBER
- SIAMMESE FIRE HOSE
- WALL TYPE
- REVISION
- FINISHED FLOOR
- FLAT ARCH
- MEDICINE CABINET
- CONCRETE BLOCK WALL
- DOUBLE HEIGHT VOLUME WALL
- FIRE RATED WALL
- P.T. PRESSURE TREATED LUMBER
- G.T. GIRDER TRUSS
- DJ DOUBLE JOIST
- TJ TRIPLE JOIST
- LVL LAMINATED VERTICAL LUMBER
- SOLID BEAR'G FROM ABOVE
- POINT LOAD FROM ABOVE
- SPECIFICATION NUMBER (SEE SPEC. SHEET)

No.	Revision comments	DATE	BY
1	FOR PERMIT APP.	MAR.26/19	JL
2			
3			
4			
5			
6			
7			
8			
9			
10			

Contractor must verify all dimensions on the job and report any discrepancy to the architect before proceeding with the work. All drawings and specifications are instruments of service and the property of the architect which must be returned at the completion of the work.



WEST ELEVATION



80 Corporate Drive, Suite 206, Scarborough, Ontario M1H 3G5
T: (416) 467-4667 E: info@vanle.ca W: vanle.ca

Scale: 1/8" = 1'-0"
Project No: 2016-15
Drawn By: AY
Checked By: TVL
B.C.D.N.

A.06

7683 9TH LINE, MARKHAM, ON



FOR VAR.APP

CITY OF MARKHAM
DEVELOPMENT SERVICES

LEGEND

- THREE-MEMBER SOLID WOOD BEARING
- DOOR NUMBER
- SIAMMESE FIRE HOSE
- WALL TYPE
- REVISION
- FINISHED FLOOR
- FLAT ARCH
- MEDICINE CABINET
- CONCRETE BLOCK WALL
- DOUBLE HEIGHT VOLUME WALL
- FIRE RATED WALL
- P.T. PRESSURE TREATED LUMBER
- G.T. GIRDER TRUSS
- DJ DOUBLE JOIST
- TJ TRIPLE JOIST
- LVL LAMINATED VERTICAL LUMBER
- SOLID BEAR'G FROM ABOVE
- POINT LOAD FROM ABOVE
- SPECIFICATION NUMBER (SEE SPEC. SHEET)

No.	Revision comments	DATE	BY
1	FOR PERMIT APP.	MAR.26/19	JL
2			
3			
4			
5			
6			
7			
8			
9			
10			

Contractor must verify all dimensions on the job and report any discrepancy to the architect before proceeding with the work. All drawings and specifications are instruments of service and the property of the architect which must be returned at the completion of the work.



EAST ELEVATION


VANLE ARCHITECT
info@vanle.ca
80 Corporate Drive, Suite 206, Scarborough, Ontario M1H 3G5
T: (416) 467-4667 E: info@vanle.ca W: vanle.ca

Scale: 1/8" = 1'-0"	Project No: 2016-15
Drawn By: AY	Checked By: TVL
B.C.D.N.	



FOR VAR.APP

CITY OF MARKHAM
DEVELOPMENT SERVICES

LEGEND

- THREE-MEMBER SOLID WOOD BEARING
- DOOR NUMBER
- SIAMMESE FIRE HOSE
- WALL TYPE
- REVISION
- FINISHED FLOOR
- FLAT ARCH
- MEDICINE CABINET
- CONCRETE BLOCK WALL
- DOUBLE HEIGHT VOLUME WALL
- FIRE RATED WALL
- P.T. PRESSURE TREATED LUMBER
- G.T. GIRDER TRUSS
- DJ DOUBLE JOIST
- TJ TRIPLE JOIST
- LVL LAMINATED VERTICAL LUMBER
- SOLID BEAR'G FROM ABOVE
- POINT LOAD FROM ABOVE
- SPECIFICATION NUMBER (SEE SPEC. SHEET)

No.	Revision comments	DATE	BY
1	FOR PERMIT APP.	MAR.26/19	JL
2			
3			
4			
5			
6			
7			
8			
9			
10			

Contractor must verify all dimensions on the job and report any discrepancy to the architect before proceeding with the work. All drawings and specifications are instruments of service and the property of the architect which must be returned at the completion of the work.



NORTH ELEVATION




80 Corporate Drive, Suite 206, Scarborough, Ontario M1H 3G5
T: (416) 467-4667 E: info@vanle.ca W: vanle.ca

Scale: 1/8" = 1'-0"
Project No: 2016-15
Drawn By: AY
Checked By: TVL
B.C.D.N.

A.08

7683 9TH LINE, MARKHAM, ON

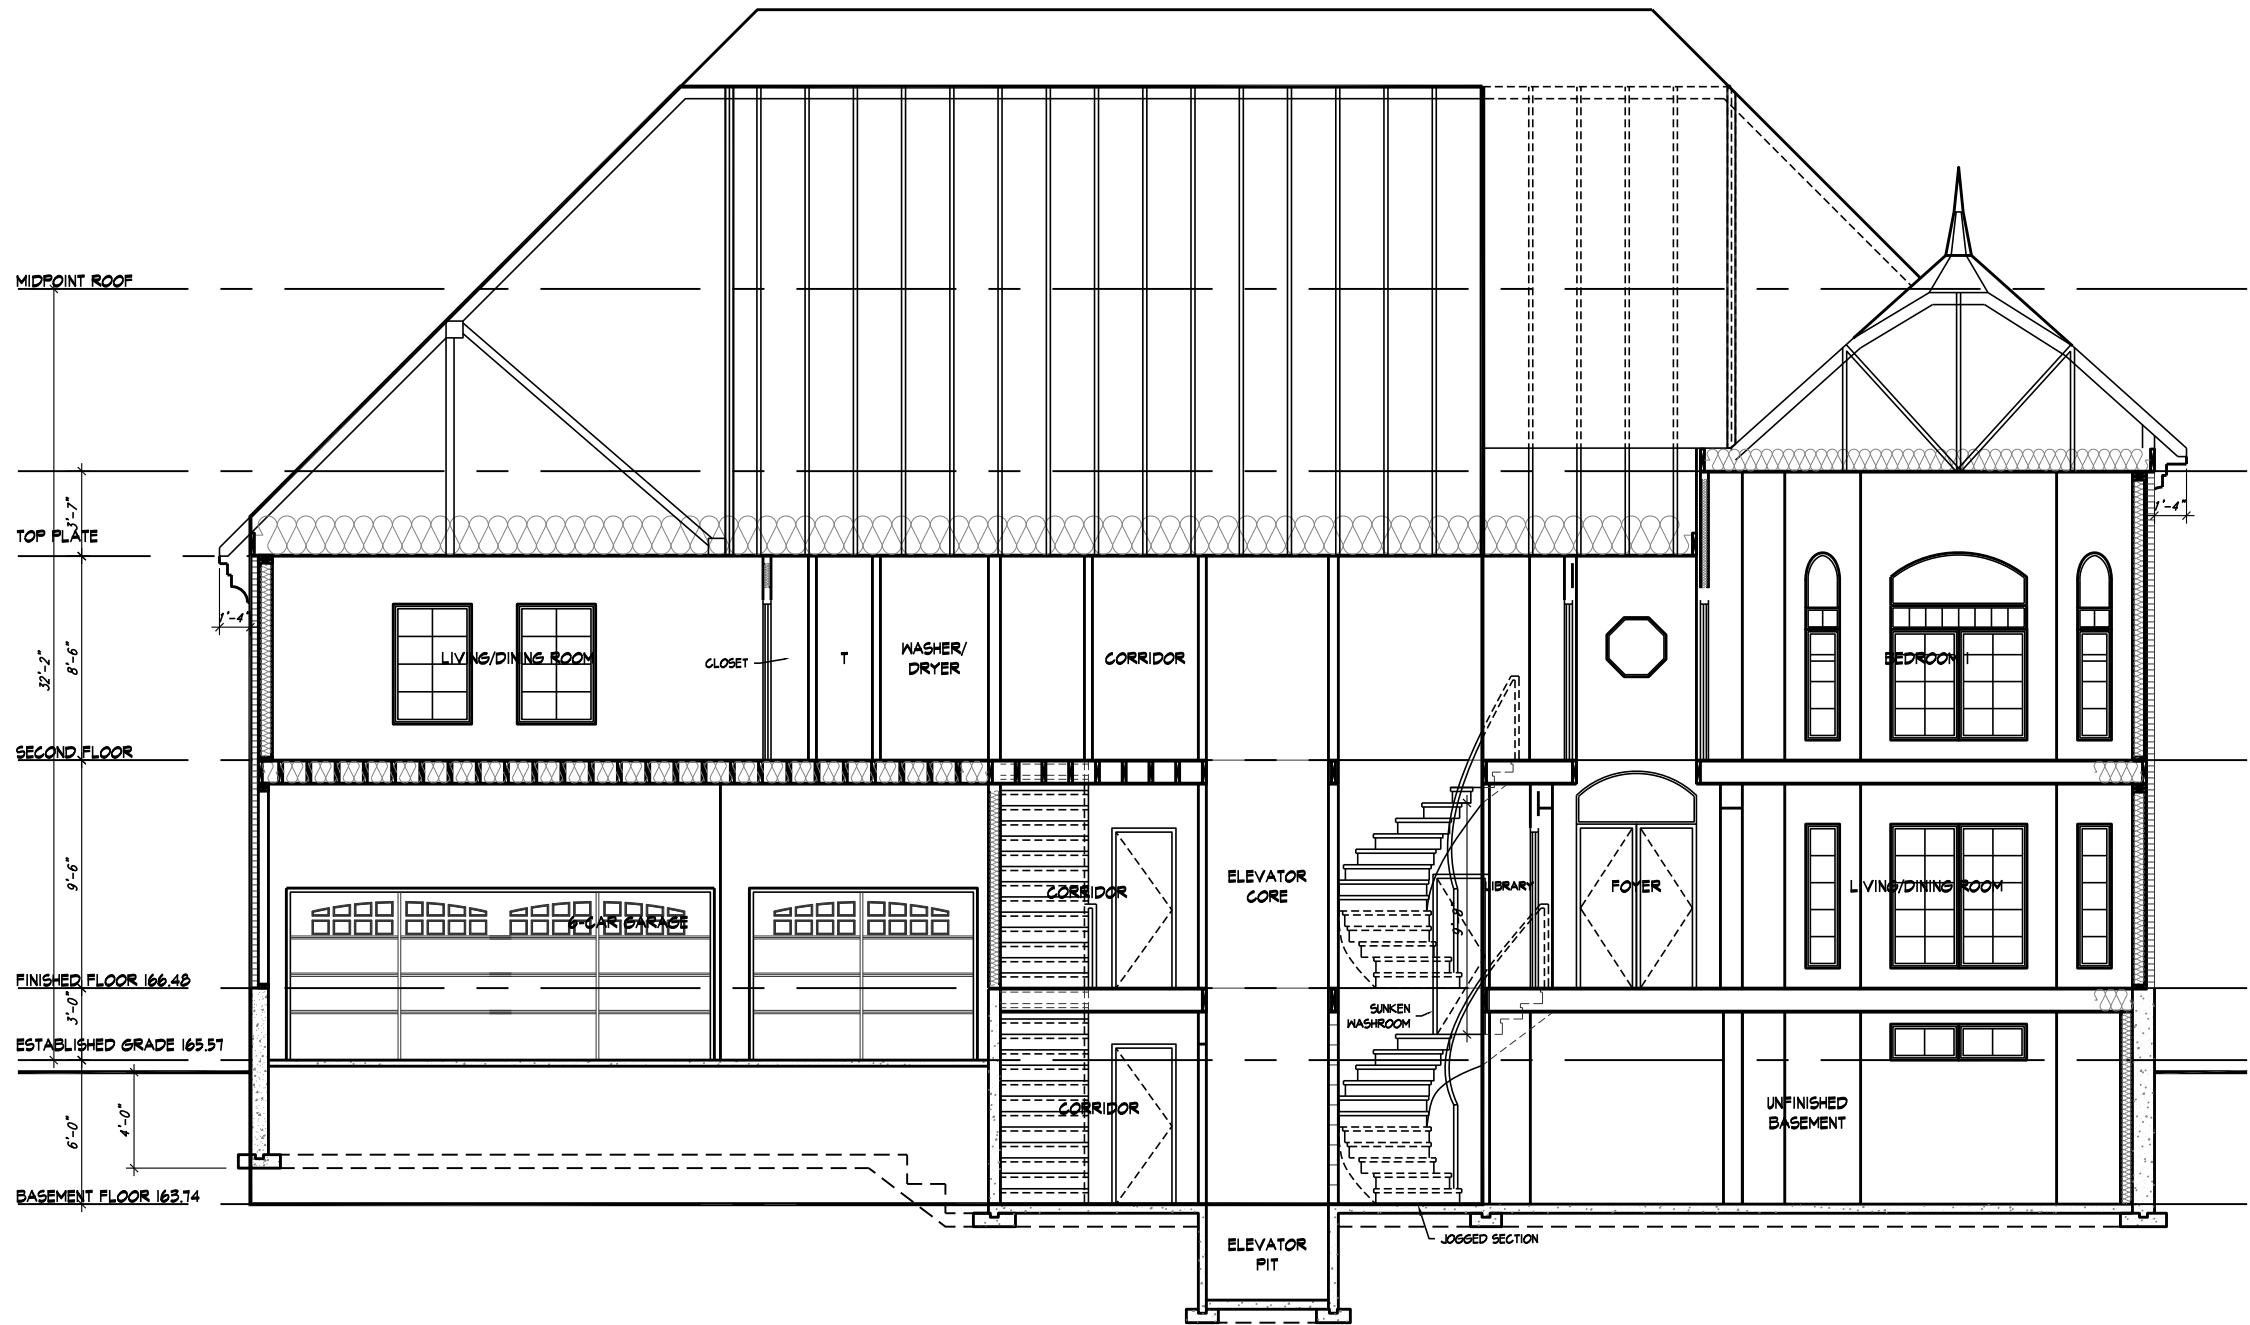

FOR VAR.APP

CITY OF MARKHAM
DEVELOPMENT SERVICES

LEGEND

- THREE-MEMBER SOLID WOOD BEARING
- DOOR NUMBER
- SIAMMESE FIRE HOSE
- WALL TYPE
- REVISION
- FINISHED FLOOR
- FLAT ARCH
- MEDICINE CABINET
- CONCRETE BLOCK WALL
- DOUBLE HEIGHT VOLUME WALL
- FIRE RATED WALL
- P.T. PRESSURE TREATED LUMBER
- G.T. GIRDER TRUSS
- DJ DOUBLE JOIST
- TJ TRIPLE JOIST
- LVL LAMINATED VERTICAL LUMBER
- SOLID BEAR'G FROM ABOVE
- POINT LOAD FROM ABOVE
- SPECIFICATION NUMBER (SEE SPEC. SHEET)

No.	Revision comments	DATE	BY
1	FOR PERMIT APP.	MAR.26/19	JL
2			
3			
4			
5			
6			
7			
8			
9			
10			

Contractor must verify all dimensions on the job and report any discrepancy to the architect before proceeding with the work. All drawings and specifications are instruments of service and the property of the architect which must be returned at the completion of the work.



EAST SECTION PLAN



80 Corporate Drive, Suite 206, Scarborough, Ontario M1H 3G5
T: (416) 467-4667 E: info@vanle.ca W: vanle.ca

Scale: 1/8" = 1'-0"
Project No: 2016-15
Drawn By: AY
Checked By: TVL
B.C.D.N.

A.9

7683 9TH LINE, MARKHAM, ON