



LOT AREA: 696.77 M <sup>2</sup>		LOT COVERAGE: 250.50 M <sup>2</sup>				
GFA	GR FLOOR EXCLUDING GARAGE	SECOND FLOOR AREA	BASEMENT	GARAGE	TOTAL GFA NOT INCLUDING CELLAR	%
TOTAL	2076FT <sup>2</sup> /192.87 M <sup>2</sup>	2622FT <sup>2</sup> /243.59 M <sup>2</sup>	2159FT <sup>2</sup> /200.58 M <sup>2</sup>	610 FT <sup>2</sup> /56.67M <sup>2</sup>	4698FT <sup>2</sup> /436.46 M <sup>2</sup>	35.95%


DATE:	ISSUED FOR:	<div>ECO-REVIVAL Consulting Ltd.</div> <div>5 Anvil Millway Toronto, ON. M2L 1P9 Tel: 416 428-5858</div>	<div>ONLY FOR ARCHITECTURAL STAMP</div> <div></div>	<div>DRAWN BY:</div> <div>V.E</div>	SCALE:	<div>DRAWING TITLE:</div> <div>SITE PLAN</div>	<div>A.00</div>
NOV-2019	FOR COA				1:150		
					LAST MODIFIED ON:		
					NOVEMBER 8, 2019		
					PROJECT TITLE/ADDRESS:		
	FOR STRUCTURE ONLY		8 RYCROFT DRIVE. MARKHAM, ON				

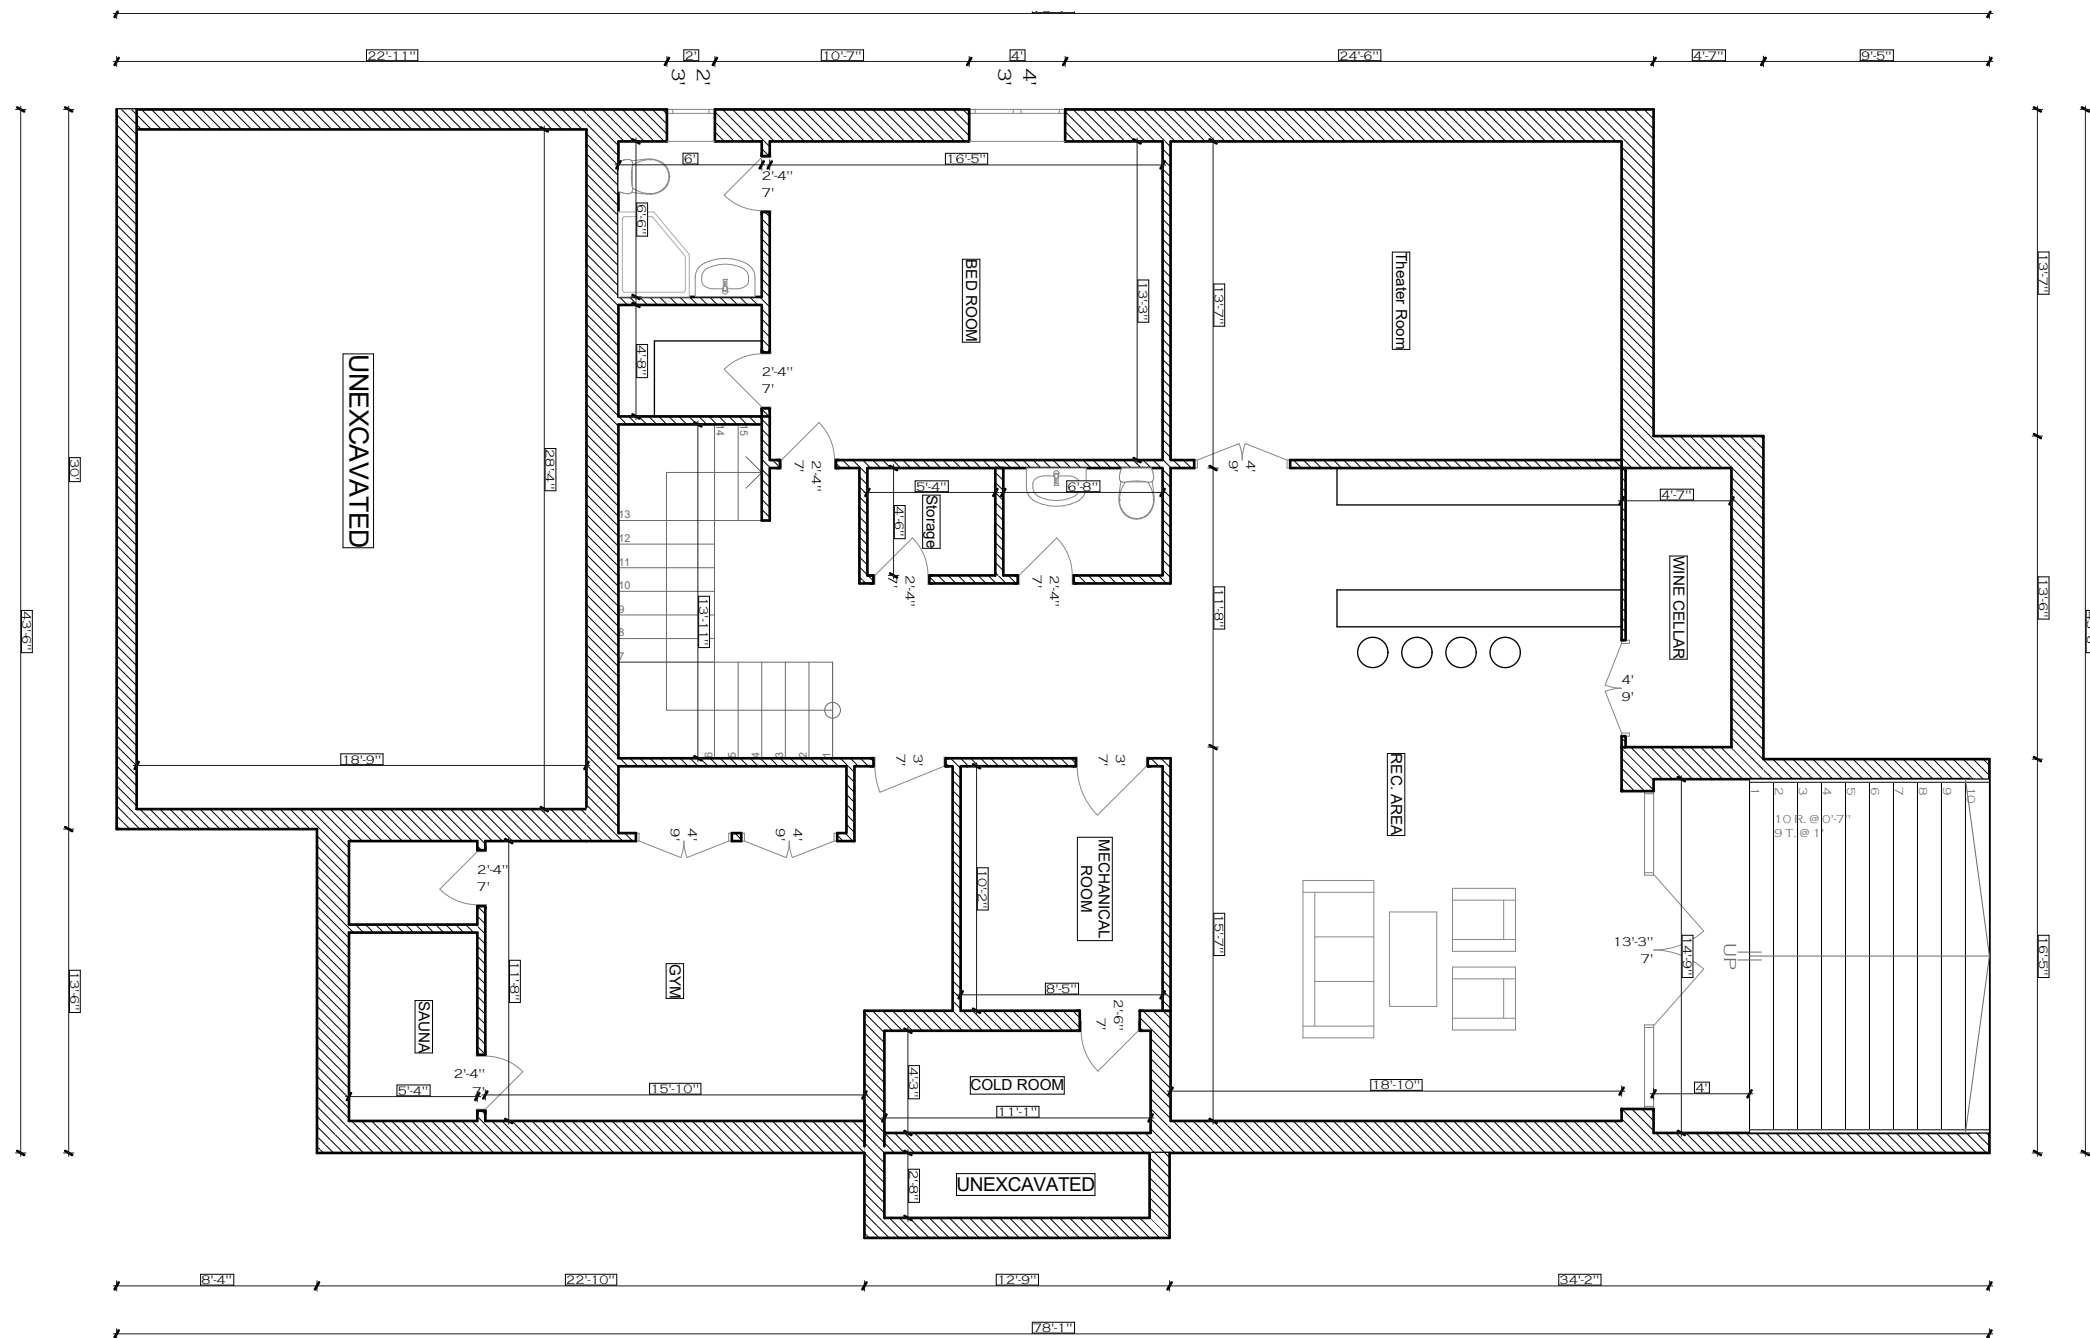


DATE: NOV-2019		ISSUED FOR: FOR COA		FOR STRUCTURE ONLY	<div>ECO-REVIVAL Consulting Ltd.</div> <div>5 Anvil Millway Toronto, ON. M2L 1P9 Tel: 416 428-5858</div>	ONLY FOR ARCHITECTURAL STAMP <div>ONTARIO ASSOCIATION of ARCHITECTS VIRGILIU PETRE LICENCE 6449</div>	DRAWN BY  V.E	SCALE:  1/8" = 1'-0"		DRAWING TITLE:  BASEMENT		A.O1				
								LAST MODIFIED ON:  NOVEMBER 8, 2019		PROJECT TITLE/ADDRESS:  8 RYCROFT DRIVE. MARKHAM, ON						

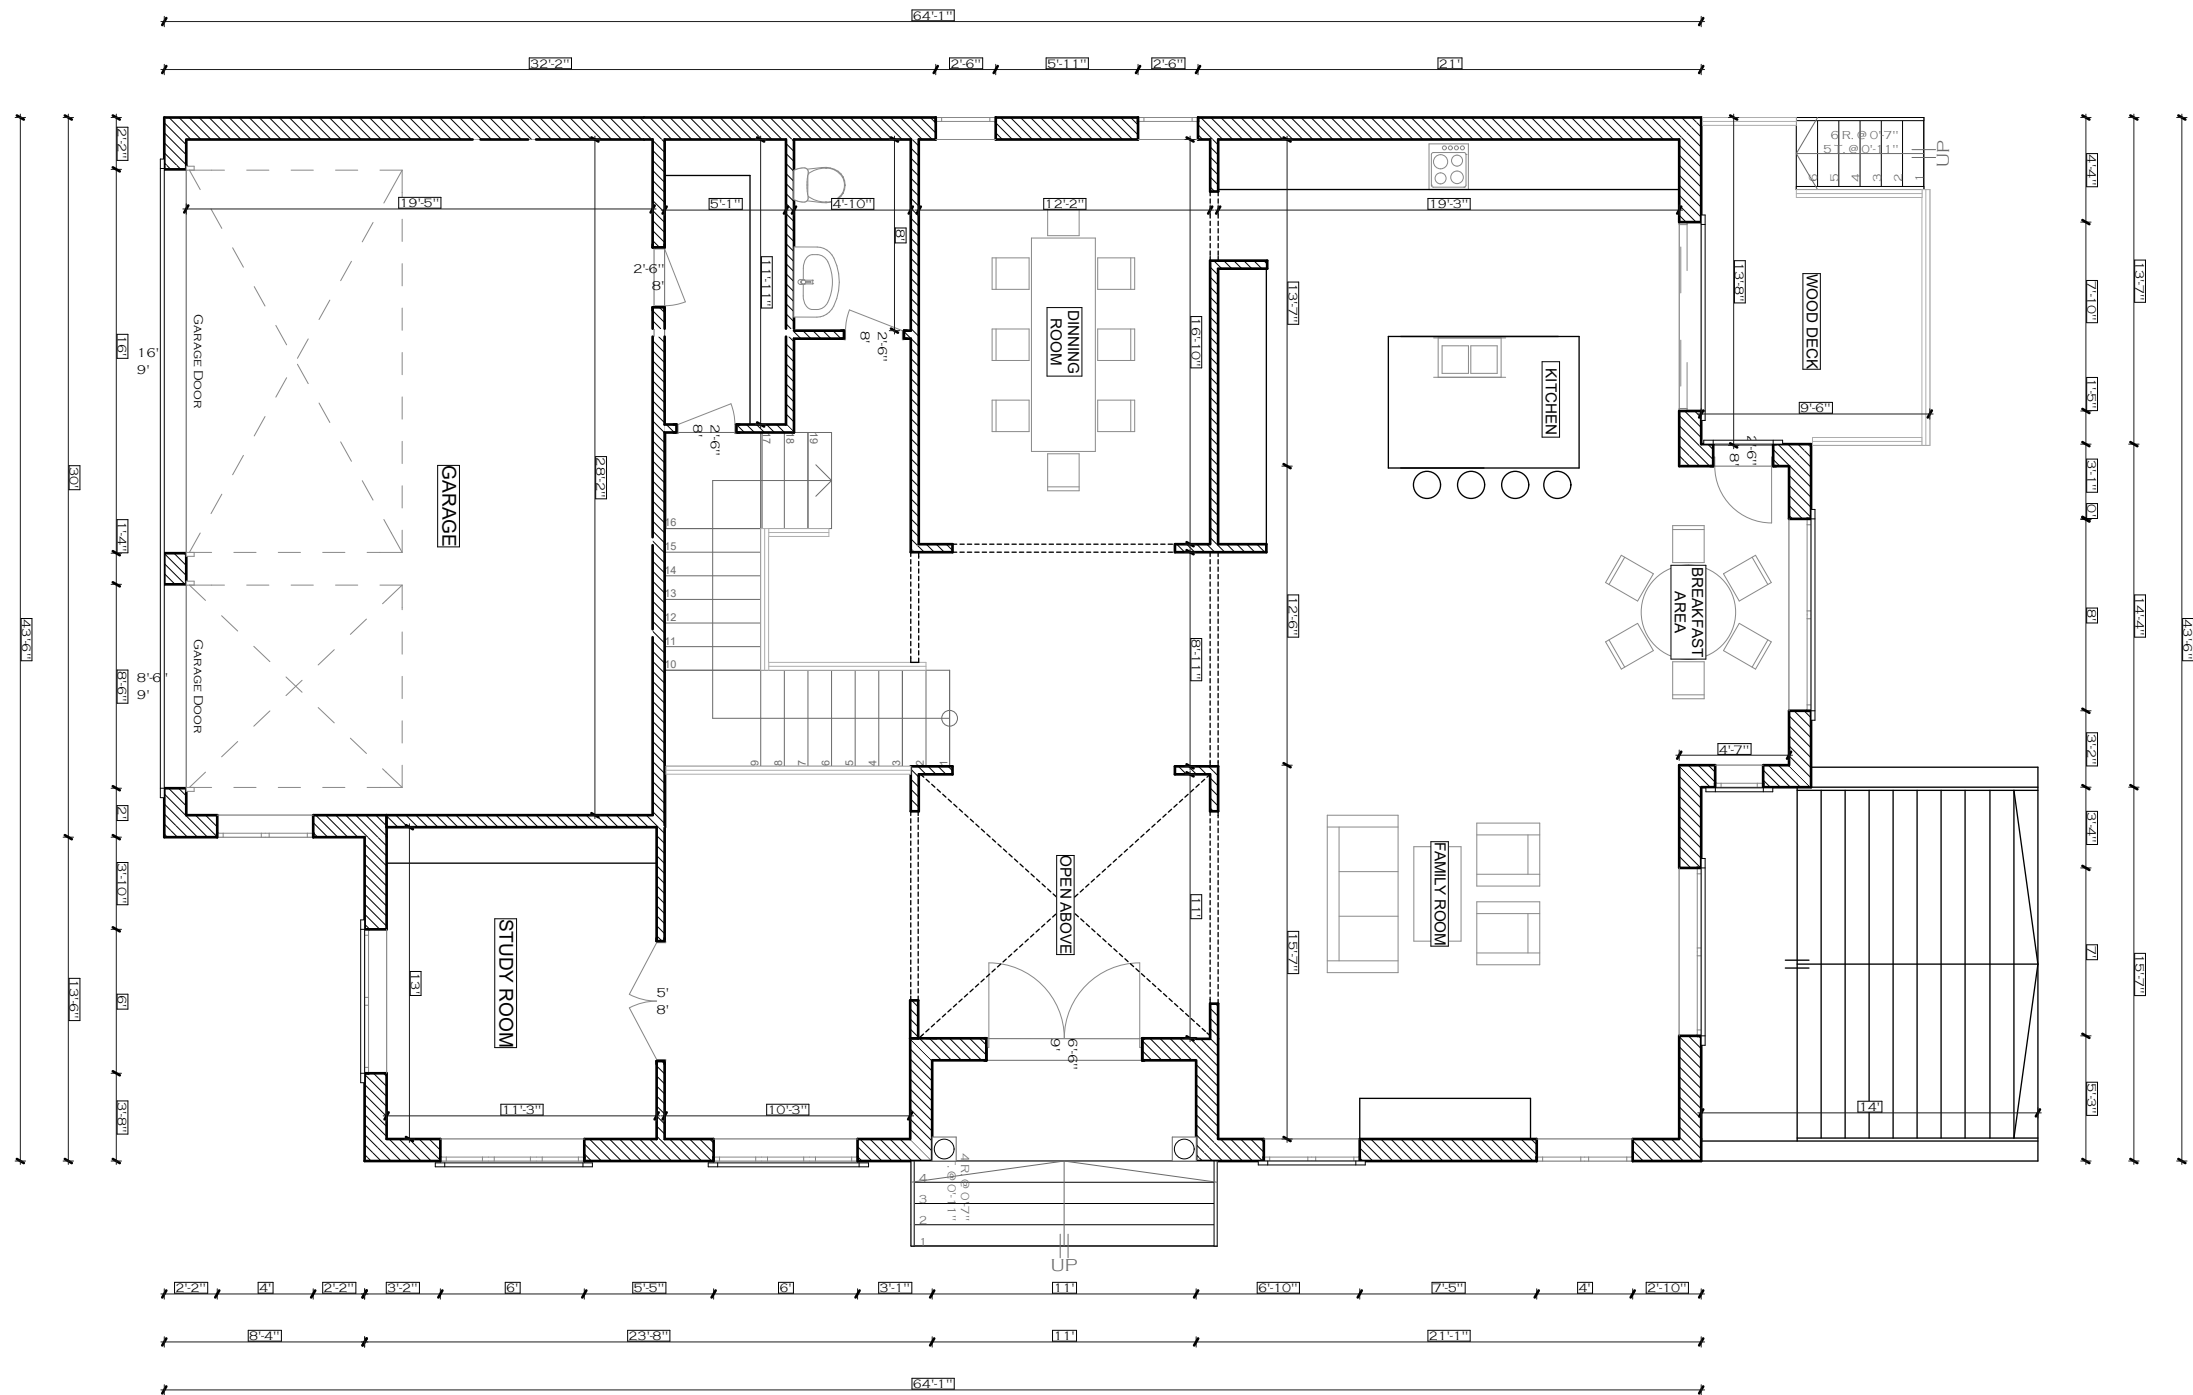


DATE:		ISSUED FOR:		FOR STRUCTURE ONLY	<div>ECO-REVIVAL Consulting Ltd.</div> <div>5 Anvil Millway Toronto, ON. M2L 1P9 Tel: 416 428-5858</div>	<div>ONLY FOR ARCHITECTURAL STAMP</div> <div></div> <div>DRAWN BY</div> <div>V.E</div>	<div>SCALE:</div> <div>1/8" = 1'-0"</div> <div>LAST MODIFIED ON:</div> <div>NOVEMBER 8, 2019</div>		<div>DRAWING TITLE:</div> <div>GROUND FLOOR</div> <div>PROJECT TITLE/ADDRESS:</div> <div>8 RYCROFT DRIVE. MARKHAM, ON</div>		A.02
NOV-2019		FOR COA									

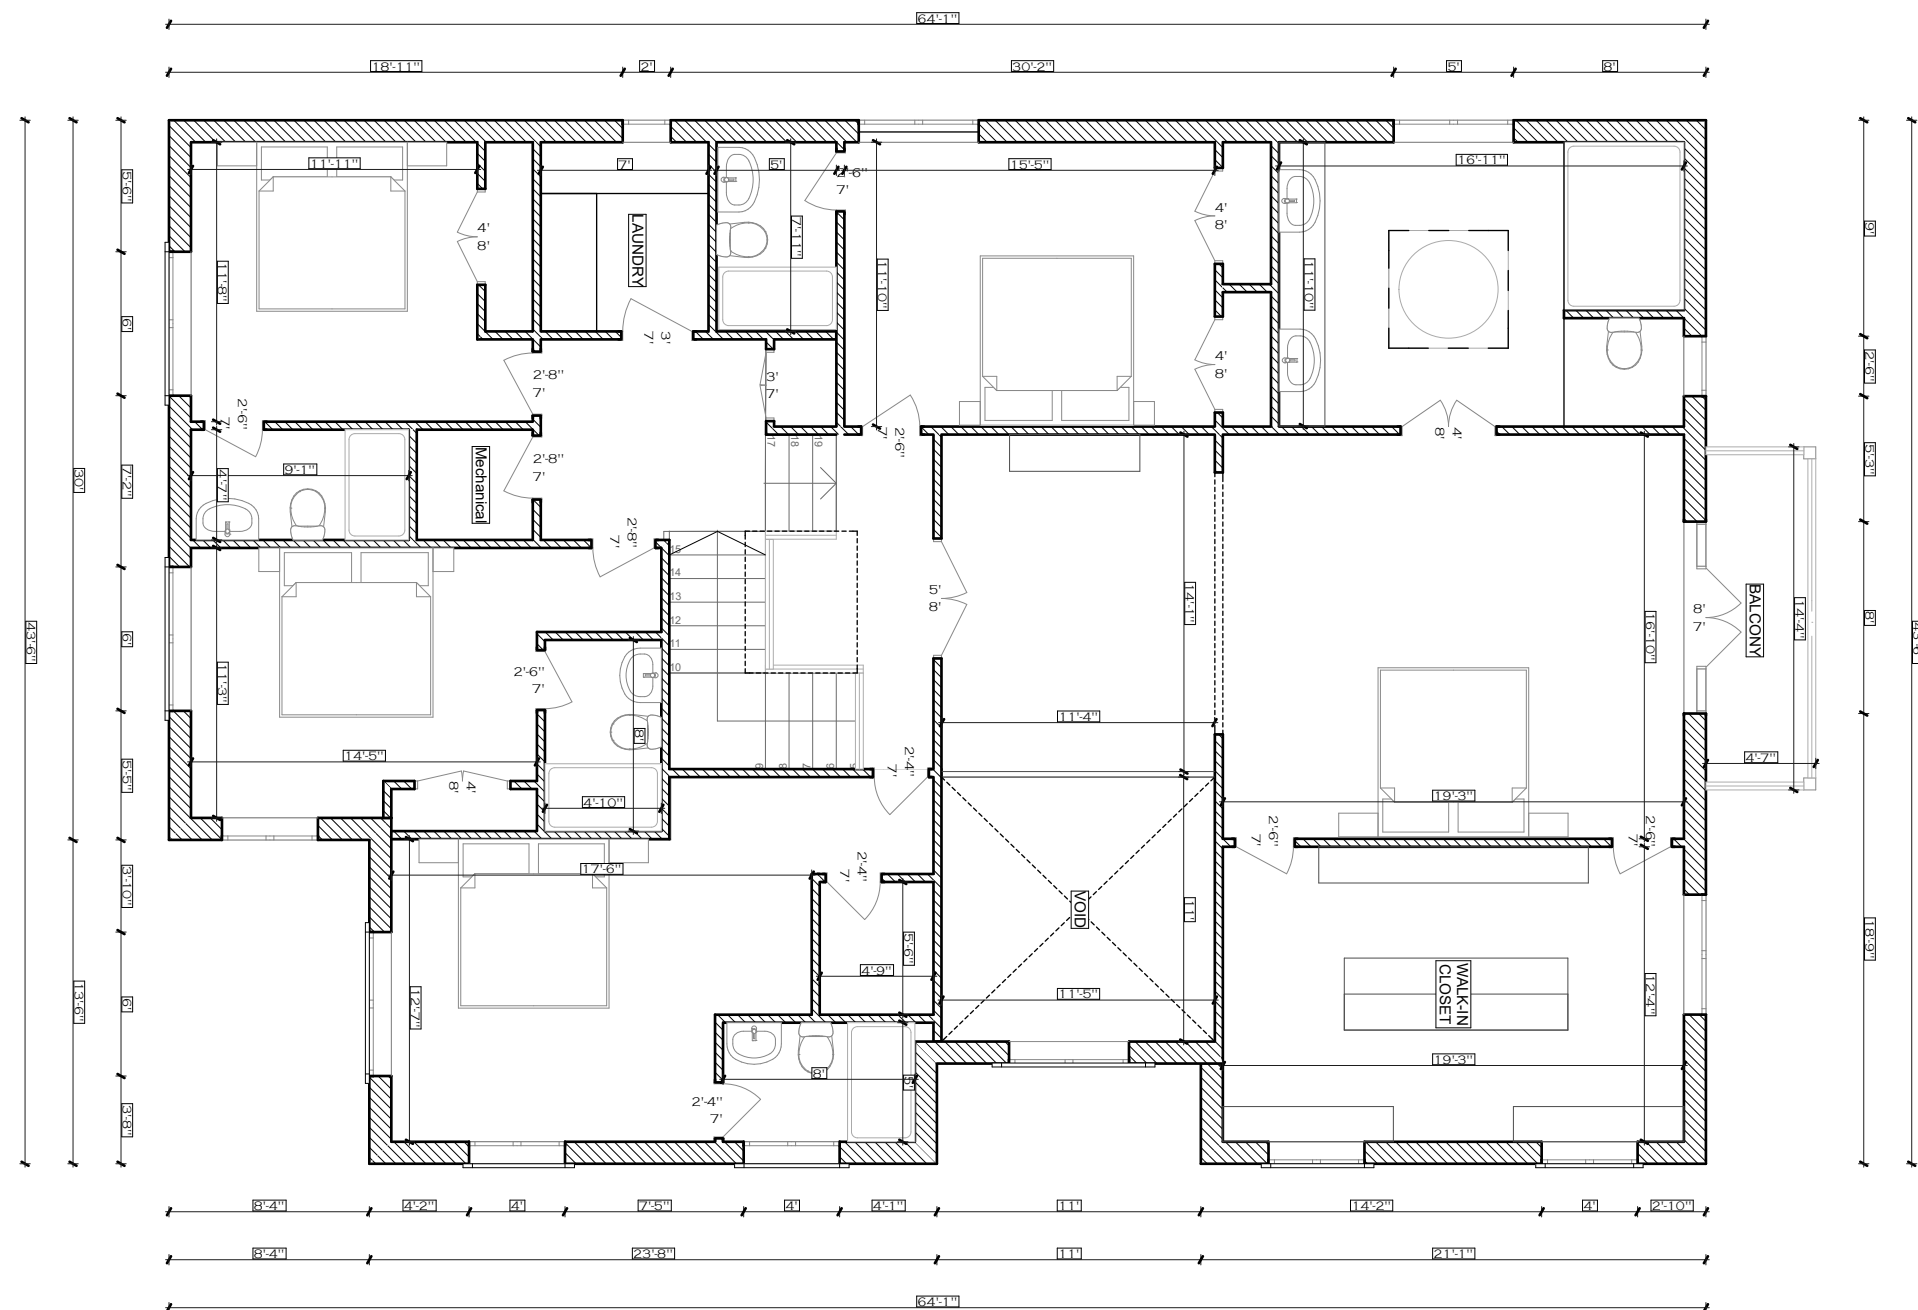

DATE: NOV-2019	ISSUED FOR: FOR COA	<div>ECO-REVIVAL Consulting Ltd.</div> <div>5 Anvil Millway Toronto, ON. M2L 1P9 Tel: 416 428-5858</div> <div>FOR STRUCTURE ONLY</div>	ONLY FOR ARCHITECTURAL STAMP 	DRAWN BY:  V.E	SCALE:  1/8" = 1'-0"	DRAWING TITLE:  SECOND FLOOR	A.03
				LAST MODIFIED ON:  NOVEMBER 8, 2019	PROJECT TITLE/ADDRESS:  8 RYCROFT DRIVE. MARKHAM, ON		

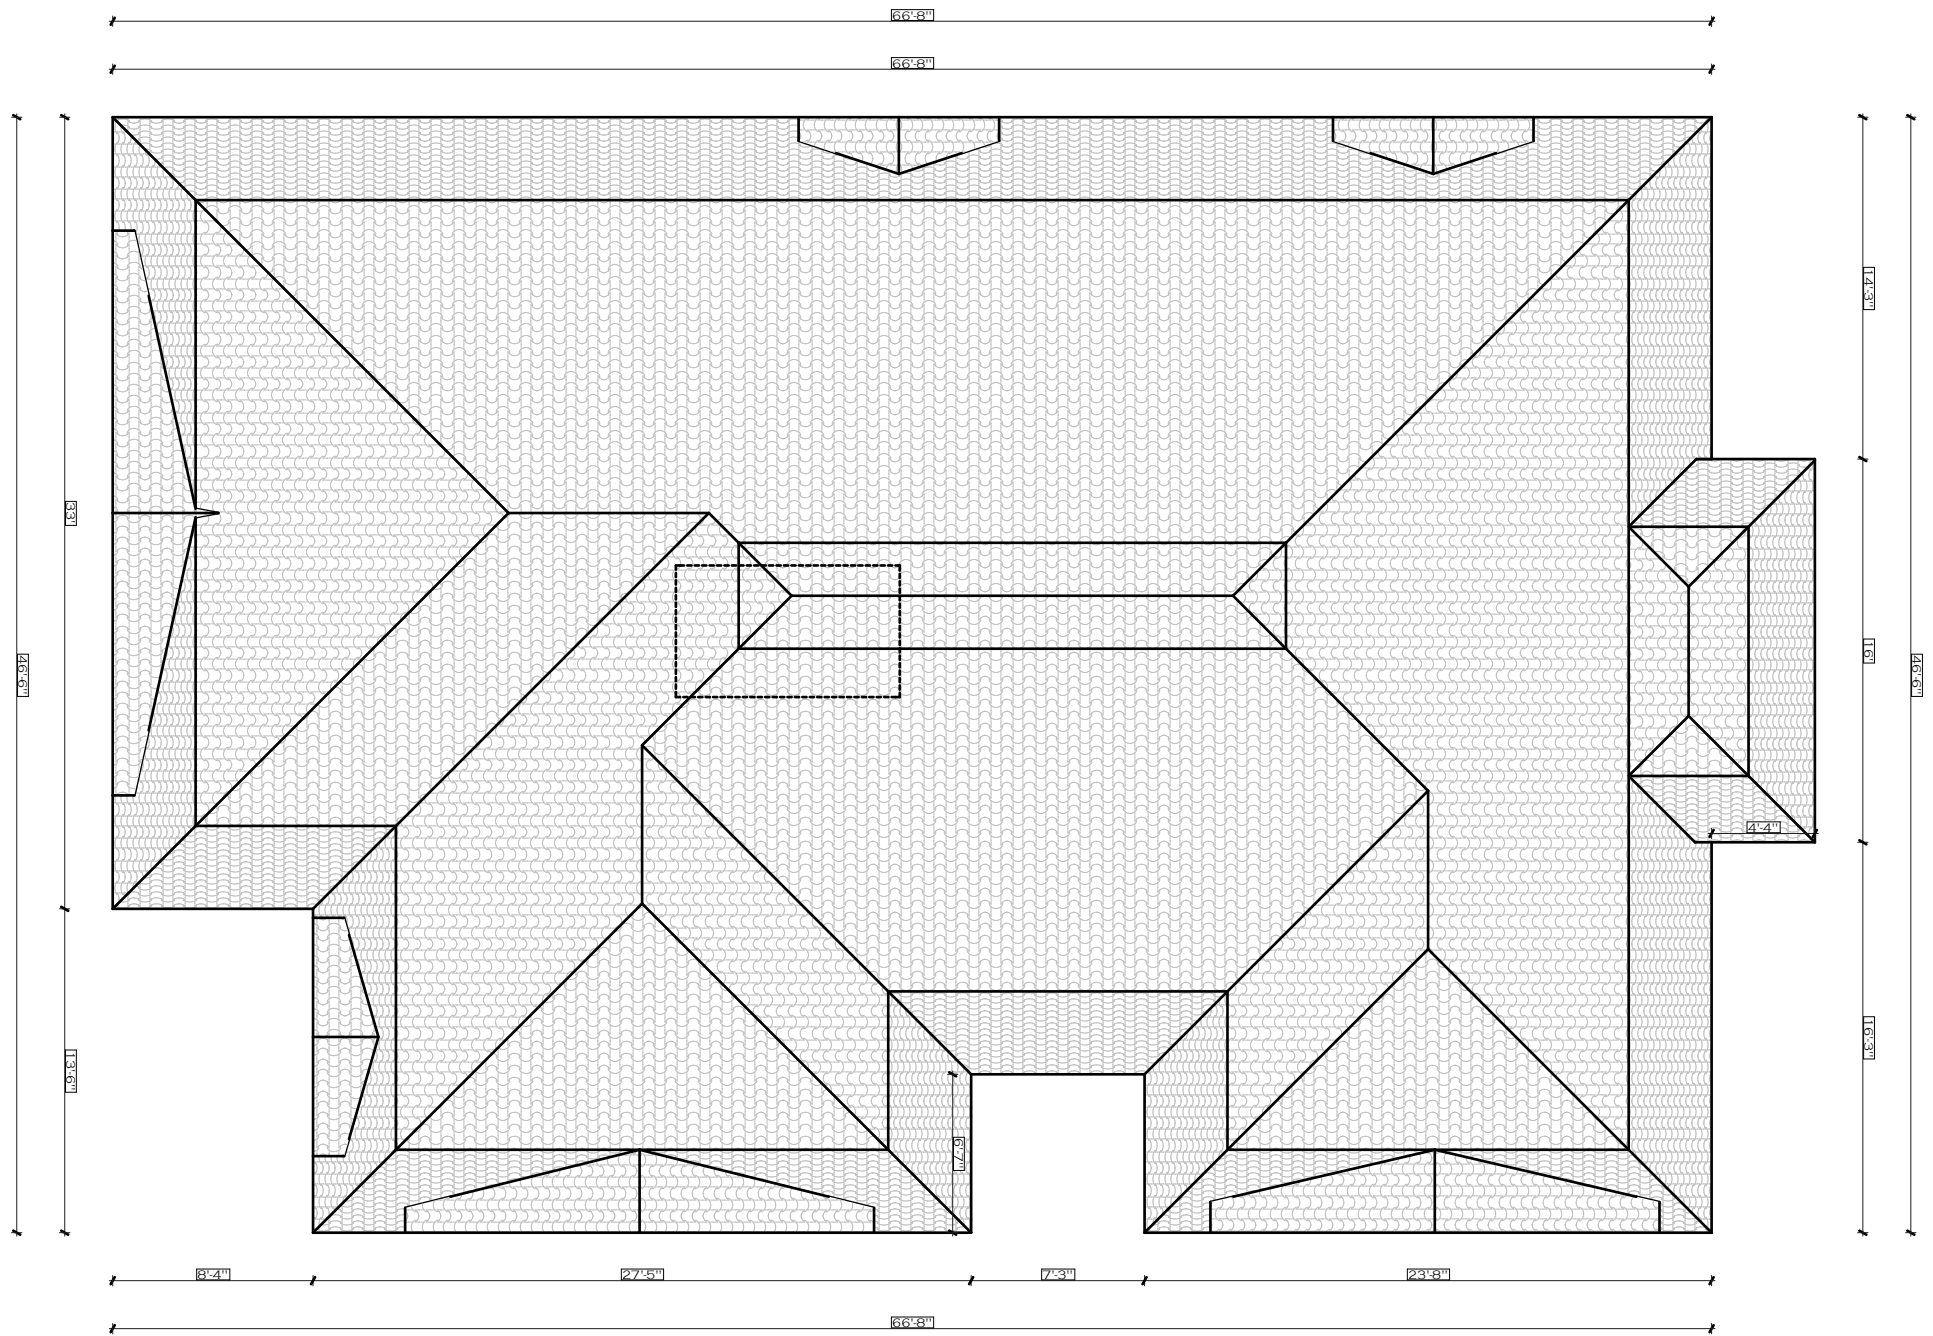


DATE:		ISSUED FOR:		FOR STRUCTURE ONLY	<div>ECO-REVIVAL Consulting Ltd.</div> <div>5 Anvil Millway Toronto, ON. M2L 1P9 Tel: 416 428-5858</div>	ONLY FOR ARCHITECTURAL STAMP		DRAWN BY		SCALE:		DRAWING TITLE:		A.04					
NOV-2019		FOR COA				<div>ONTARIO ASSOCIATION of ARCHITECTS Virgilu Petre Licence 6449</div>		V.E		1/8" = 1'-0"		ROOF							
										LAST MODIFIED ON:		PROJECT TITLE/ADDRESS:							
										NOVEMBER 8, 2019		8 RYCROFT DRIVE. MARKHAM, ON							

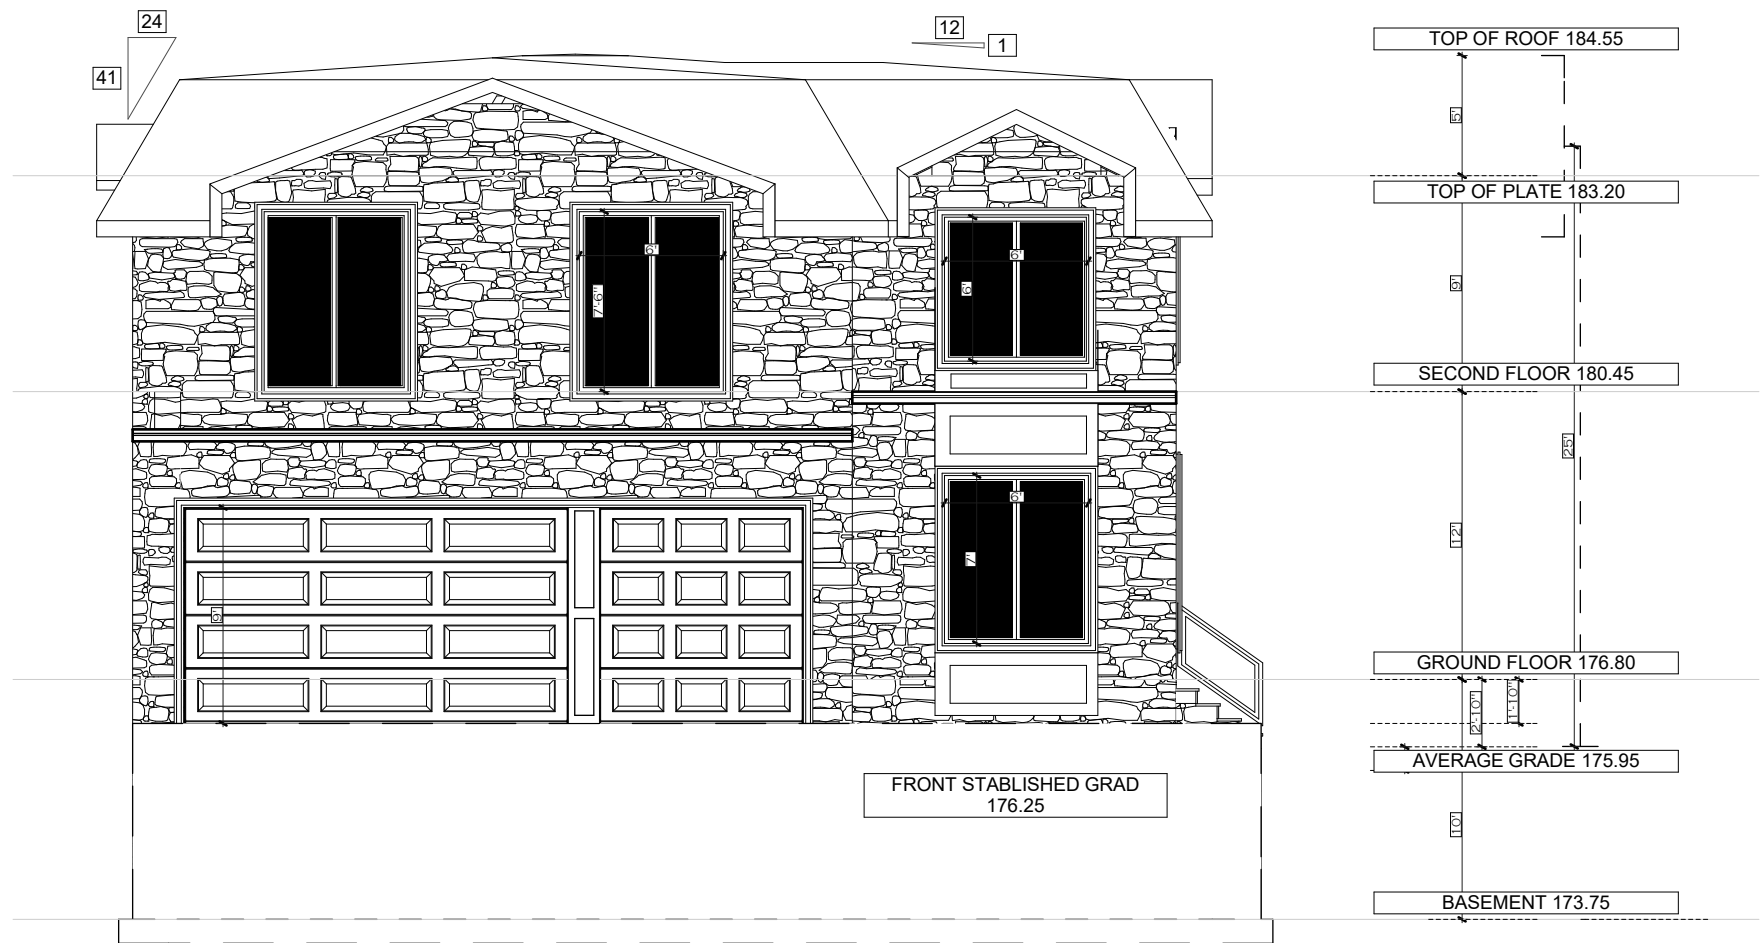


DATE: NOV-2019		ISSUED FOR: FOR COA		FOR STRUCTURE ONLY	<div>ECO-REVIVAL Consulting Ltd.</div> <div>5 Anvil Millway Toronto, ON. M2L 1P9 Tel: 416 428-5858</div>	<div>ONLY FOR ARCHITECTURAL STAMP</div> <div></div>	DRAWN BY V.E	SCALE: 1/8" = 1'-0"		DRAWING TITLE: FRONT ELEVATION		A.05				
								LAST MODIFIED ON: NOVEMBER 8, 2019		PROJECT TITLE/ADDRESS: 8 RYCROFT DRIVE. MARKHAM, ON						



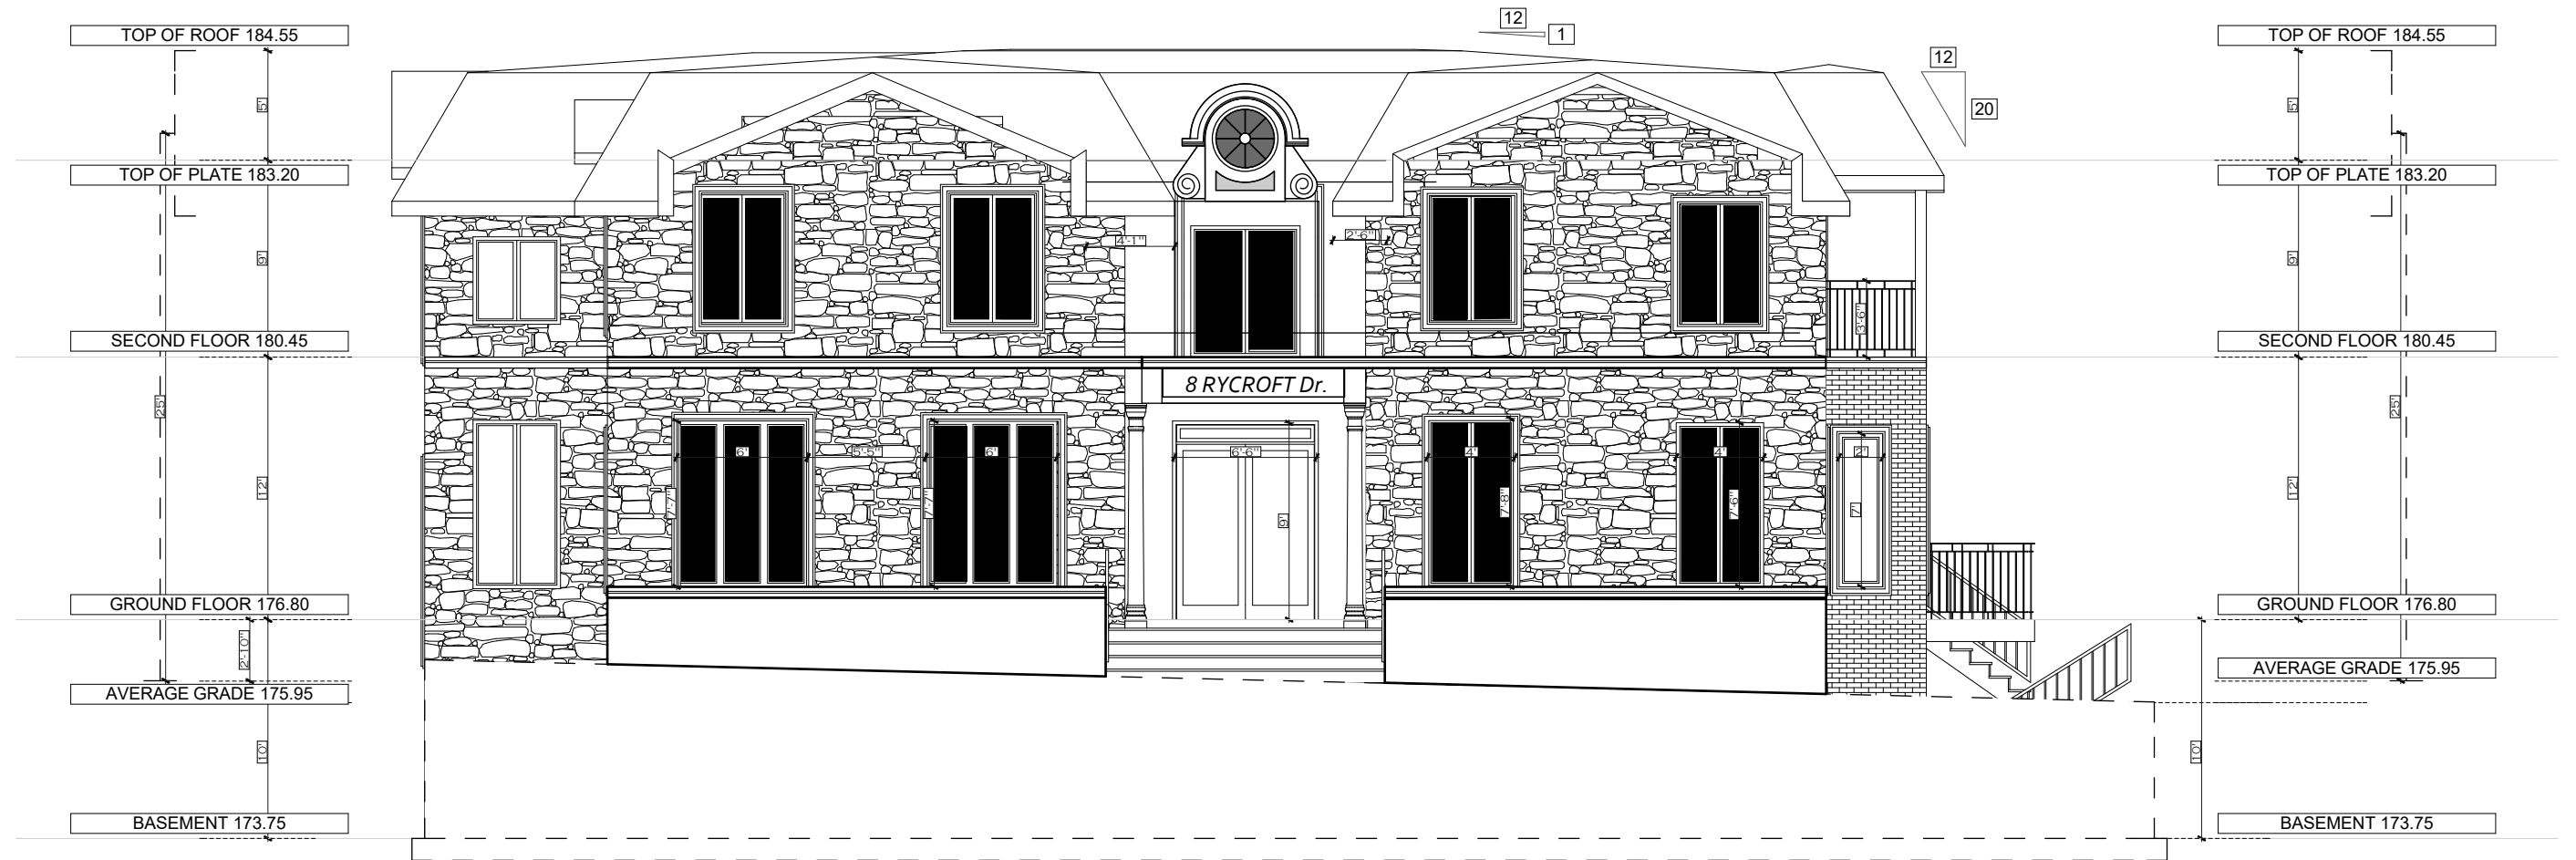

DATE:		ISSUED FOR:		FOR STRUCTURE ONLY	<div>ECO-REVIVAL Consulting Ltd.</div> <div>5 Anvil Millway Toronto, ON. M2L 1P9 Tel: 416 428-5858</div>	ONLY FOR ARCHITECTURAL STAMP <div>ONTARIO ASSOCIATION OF ARCHITECTS Virgil J. Petre LICENCE 6449</div>	DRAWN BY <div>V.E</div>	SCALE:		DRAWING TITLE:		A.07
NOV-2019		FOR COA						1/8" = 1'-0"		SIDE ELEVATION		
								LAST MODIFIED ON:		PROJECT TITLE/ADDRESS:		
								NOVEMBER 8, 2019		8 RYCROFT DRIVE. MARKHAM, ON		



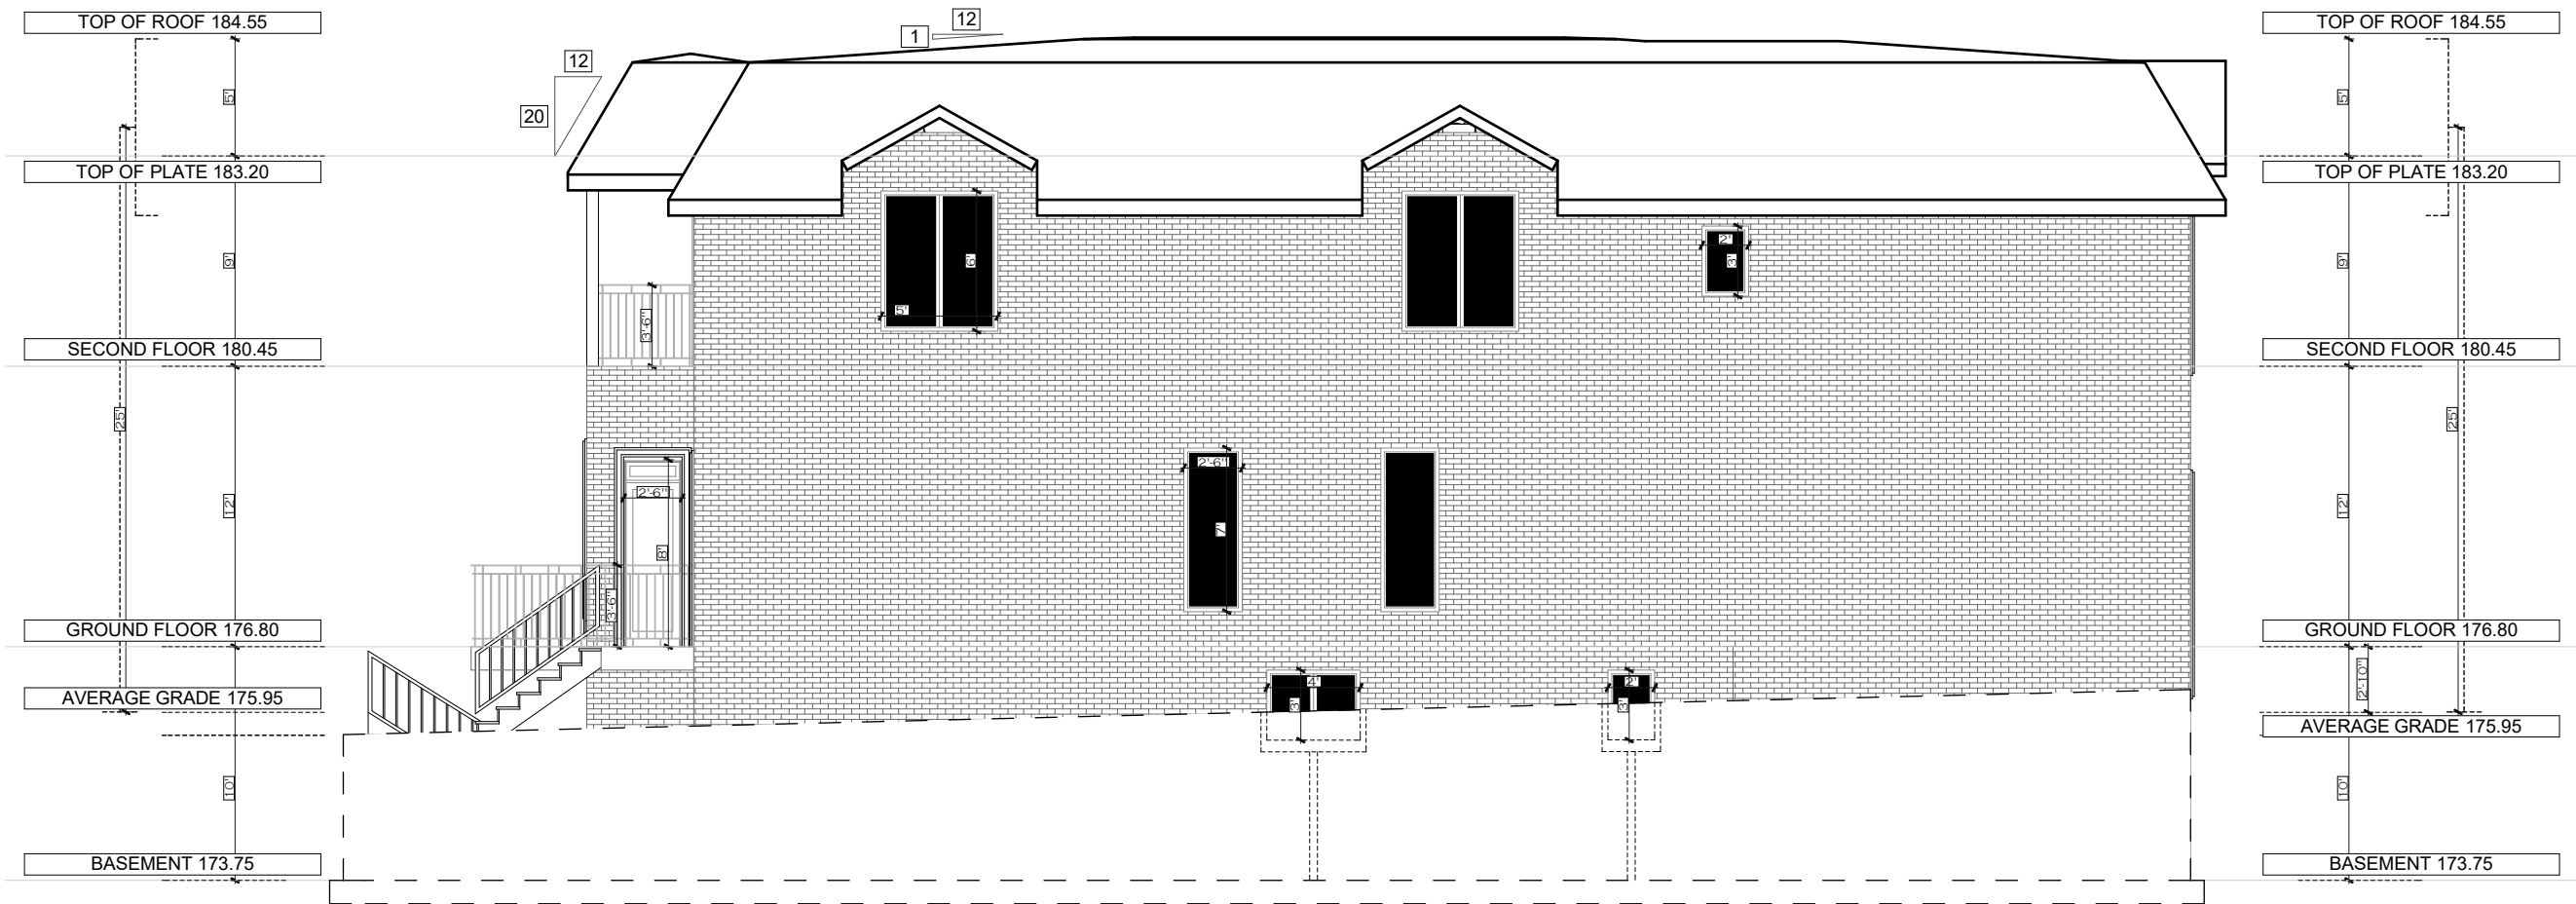

DATE:		ISSUED FOR:		FOR STRUCTURE ONLY	<div>ECO-REVIVAL Consulting Ltd.</div> <div>5 Anvil Millway Toronto, ON. M2L 1P9 Tel: 416 428-5858</div>	ONLY FOR ARCHITECTURAL STAMP		DRAWN BY		SCALE:		DRAWING TITLE:		A.08
NOV-2019		FOR COA						V.E		1/8" = 1'-0"		SIDE ELEVATION		
										LAST MODIFIED ON:		PROJECT TITLE/ADDRESS:		
										NOVEMBER 8, 2019		8 RYCROFT DRIVE. MARKHAM, ON		