



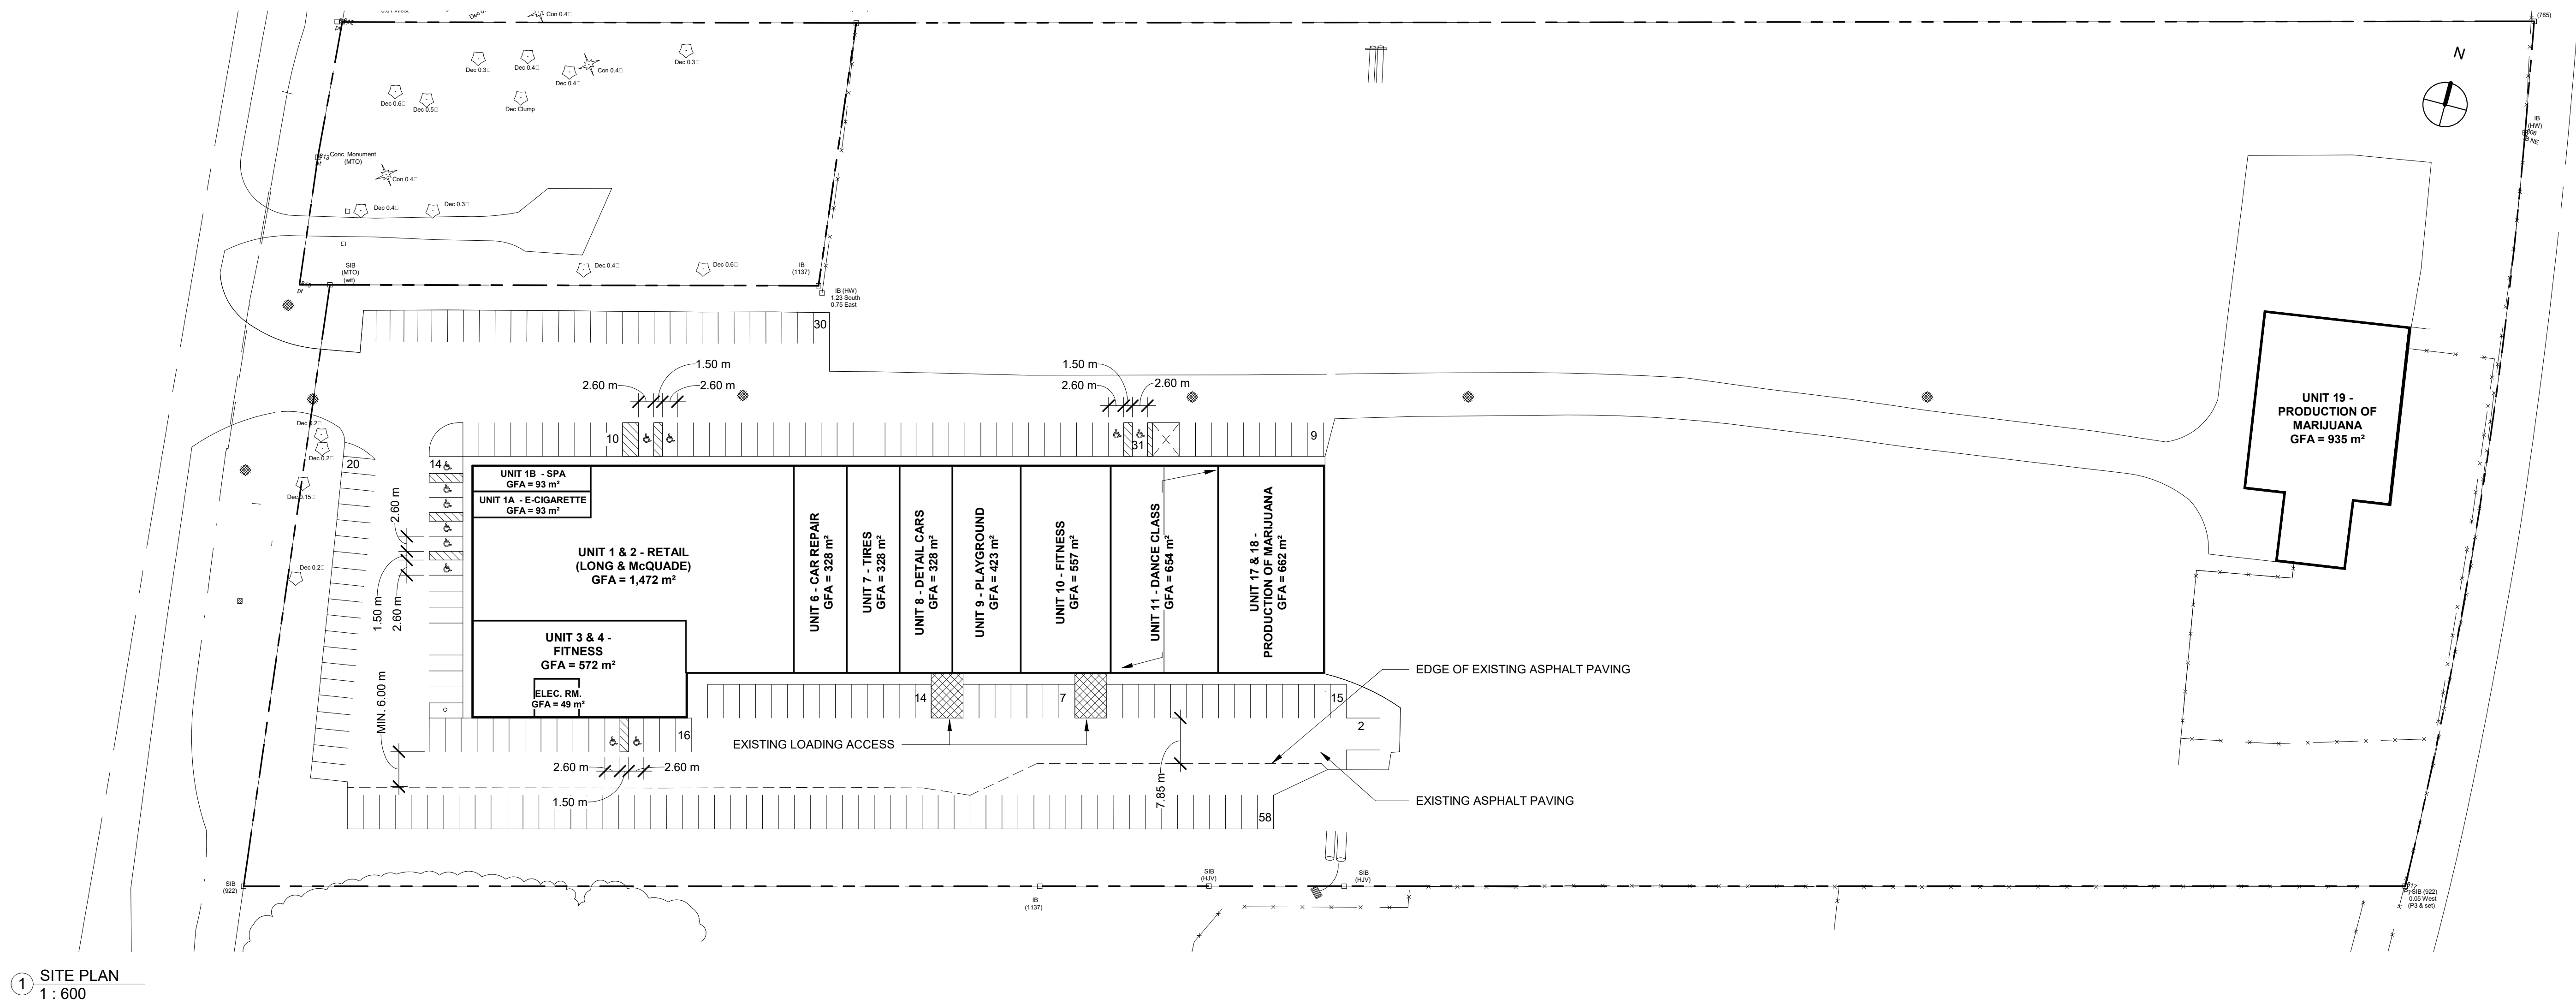

1 SITE PLAN
1 : 600

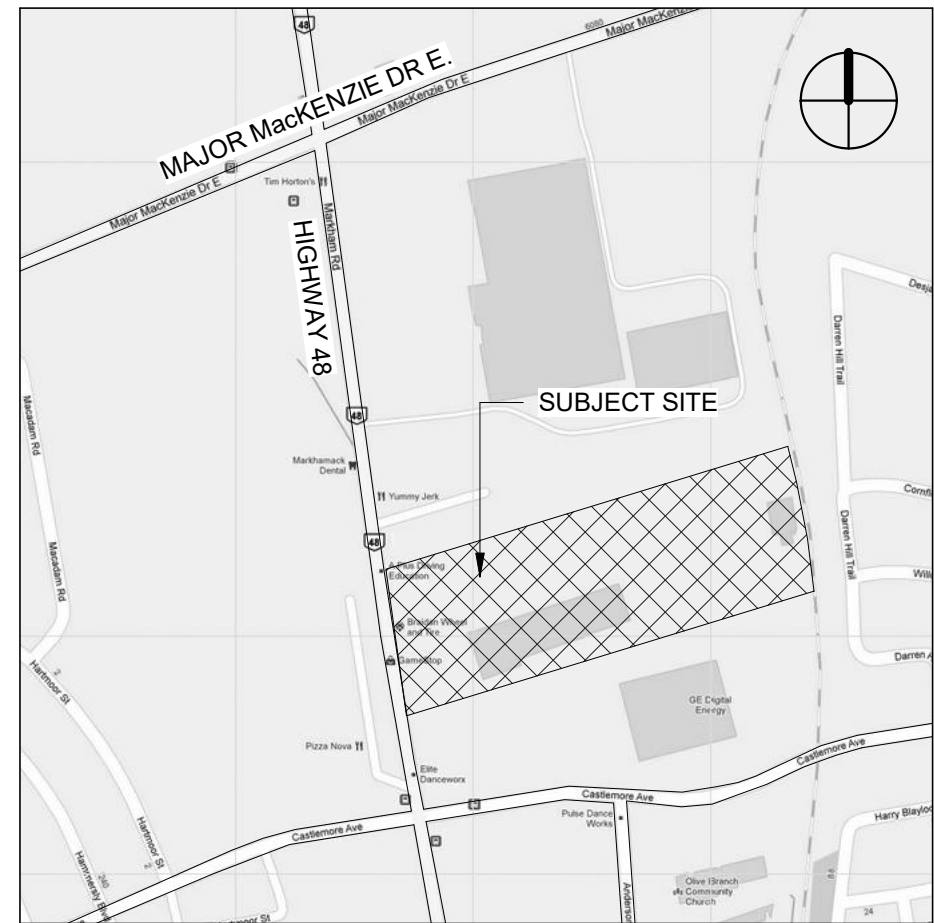

② KEY PLAN
N.T.S.

CONFIRMATION OF EXISTING TENANT USES
2020-02-06
9833 MARKHAM RD

9833 MARKHAM ROAD, MARKHAM, ON.

**KRASHNIK
INVESTMENTS
LTD.**

26 KING'S CROSS AVE
RICHMOND HILL, ON.
L4B 2T1
(905) 477 -4000



No. 8 Maple Lane
Unionville, Ontario L3R 1R2
Phone: (905) 479 - 9992
Fax: (905) 479 - 9985

MINOR VARIANCE

CONTRACTOR SHALL
CHECK DIMENSIONS

Drawn
by **DC,SC**

Date 2020-02-06

Scale As indicated

Project Number
19014

DRAWING NAME

SITE PLAN

SHEET NUMBER

SD1