


WORSLEY COURT

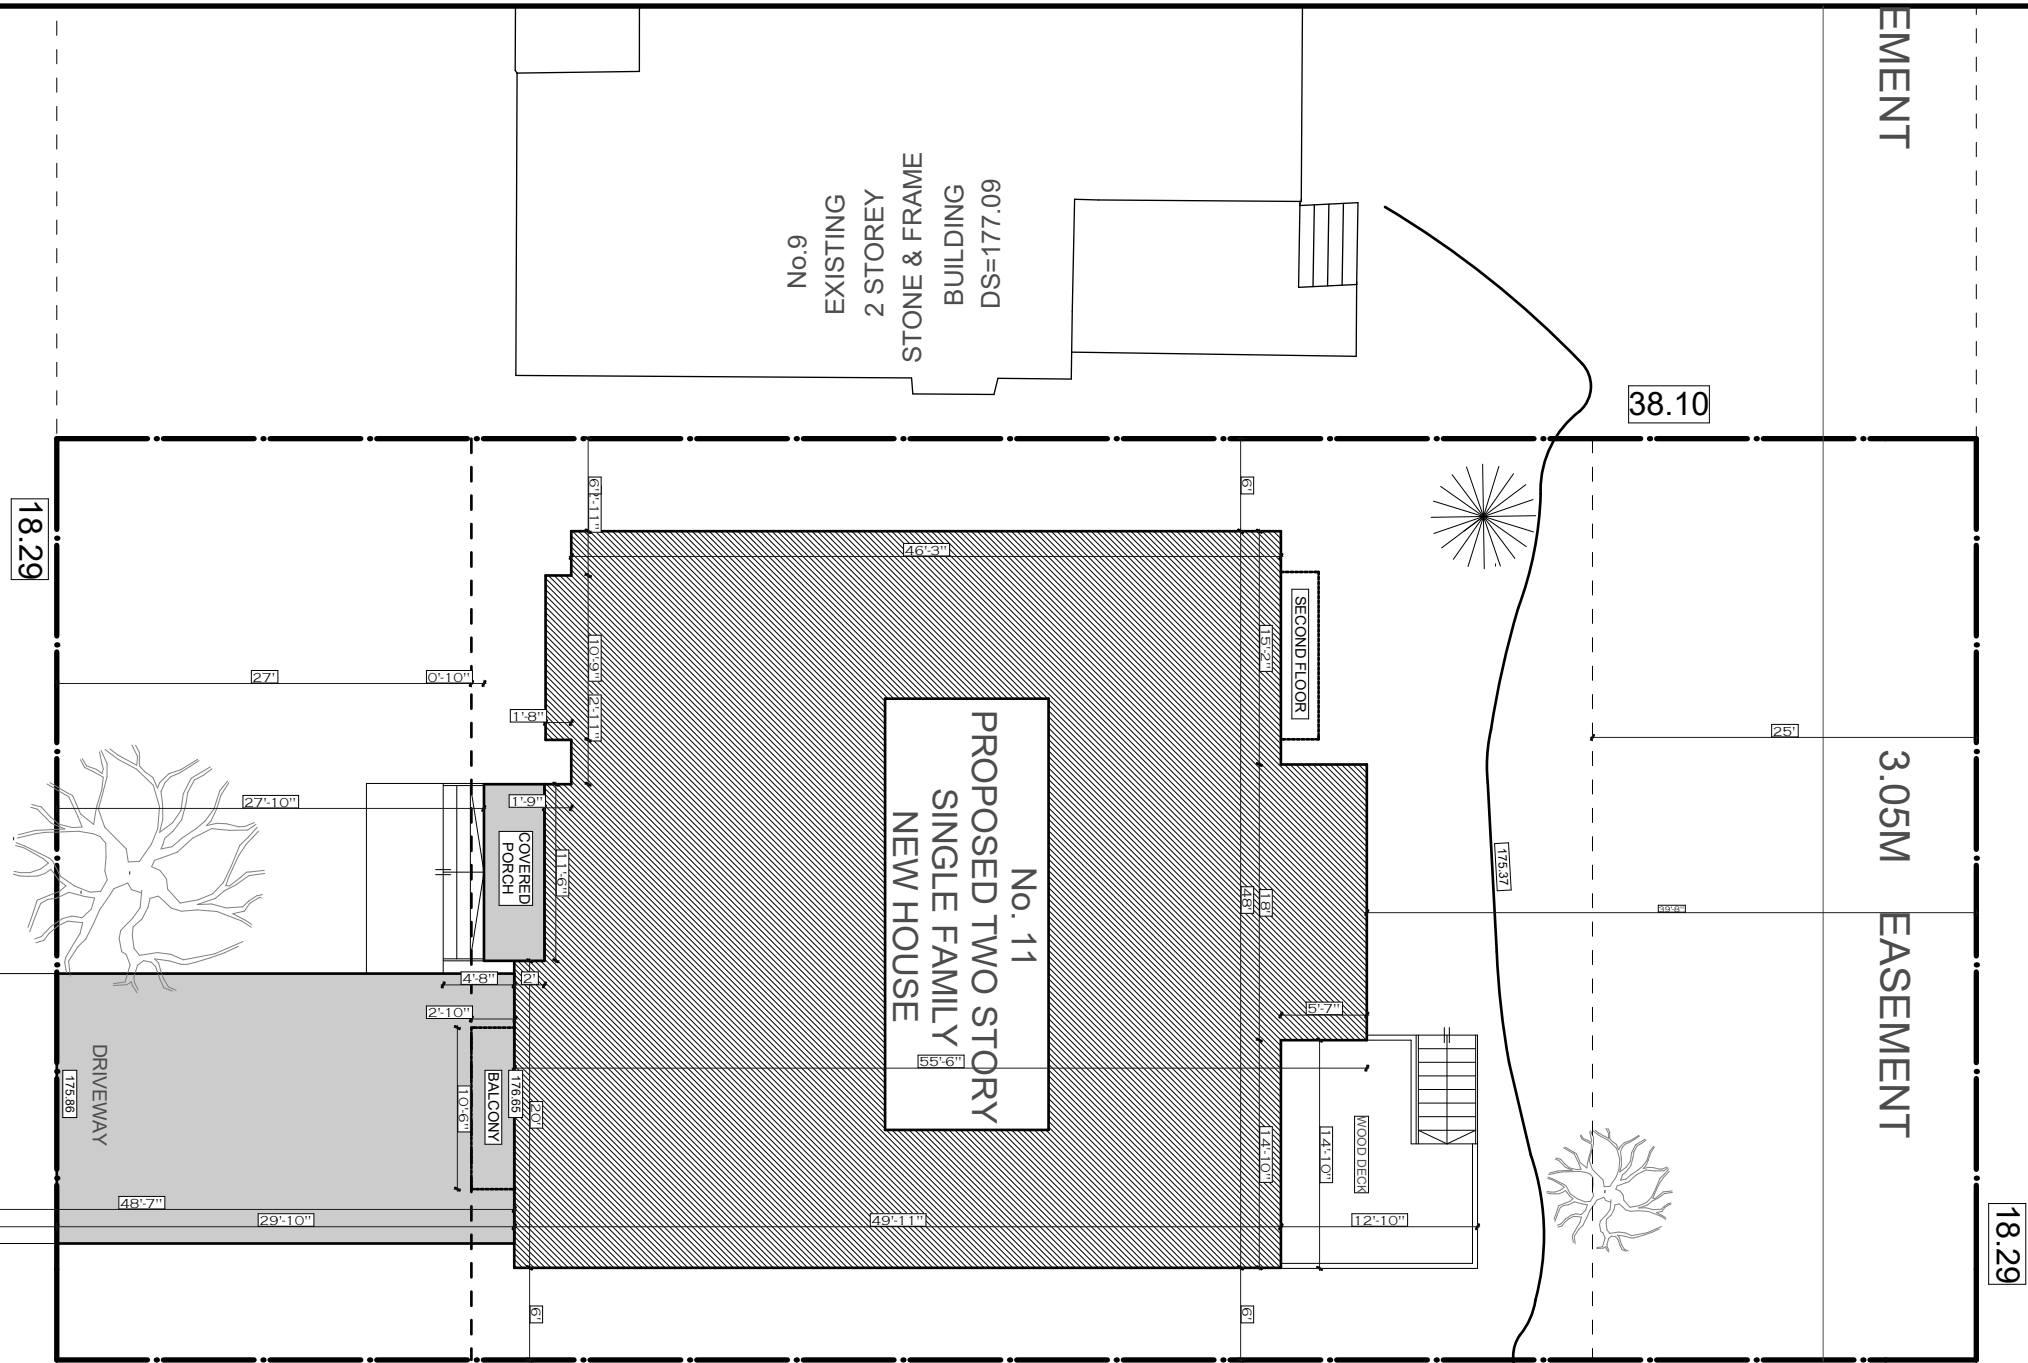

LOT AREA: 698.91 M ²		LOT COVERAGE: 232.72 M ²				
GFA	GR FLOOR EXCLUDING GARAGE	SECOND FLOOR AREA	BASEMENT	GARAGE	TOTAL GFA NOT INCLUDING CELLAR	%
TOTAL	1992FT ² /185.06 M ²	2502FT ² /232.44 M ²	2058FT ² /191.19 M ²	439 FT ² /40.78M ²	4494FT ² /417.50 M ²	33.30%

DATE:	ISSUED FOR:
NOV-2019	FOR COA

FOR STRUCTURE ONLY

ECO-REVIVAL Consulting Ltd.

5 Anvil Millway
Toronto, ON. M2L 1P9
Tel: 416 428-5858

ONLY FOR ARCHITECTURAL STAMP



DRAWN BY

V.E

SCALE:

1:150

LAST MODIFIED ON:

OCTOBER 30, 2019

DRAWING TITLE:

SITE PLAN

PROJECT TITLE/ADDRESS:

11 WORSLEY Ct. MARKHAM, ON

A.00

ONLY FOR ARCHITECTURAL STAMP



ONLY FOR STRUCTURE

DRAWINGS AND DOCUMENTS ARE
 PRELIMINARY UNLESS APPROVED BY THE CITY AND
 MUST NOT BE USED FOR ANY CONSTRUCTION
 BEFORE ISSUANCE OF BUILDING
 PERMIT CONTRACTORS/BUILDER MUST VERIFY
 ALL DIMENSIONS AND DETAILS AS SHOWN
 INFORMATION INCLUDING STRUCTURAL AND
 MECHANICAL PRIOR TO COMMENCEMENT OF
 WORK AND REPORT ANY DISCREPANCIES TO ECO-
 EVAL CONSULTING LTD.
 DESIGN, DRAWINGS & SPECIFICATIONS ARE ALL
 PROPERTY OF ECO-EVAL CONSULTING LTD.
 AND ARE NOT TO BE REPRODUCED OR USED
 FOR ANY OTHER PROJECT AND/OR BY ANY OTHER
 PERSON OTHER THAN ORIGINAL CLIENT WITHOUT
 WRITTEN PERMISSION.

DATE:	ISSUED FOR:
Nov. 2019	FOR COA

PROJECT TITLE/ADDRESS:

11 WORSLEY Ct.
MARKHAM, ON

RAWING TITLE:

BASEMENT


SCALE: $3/16'' = 1'-0''$

DRAWN BY	CHKD BY
V.E	V.E

LAST MODIFIED ON:

OCTOBER 30, 2019

A.O 1

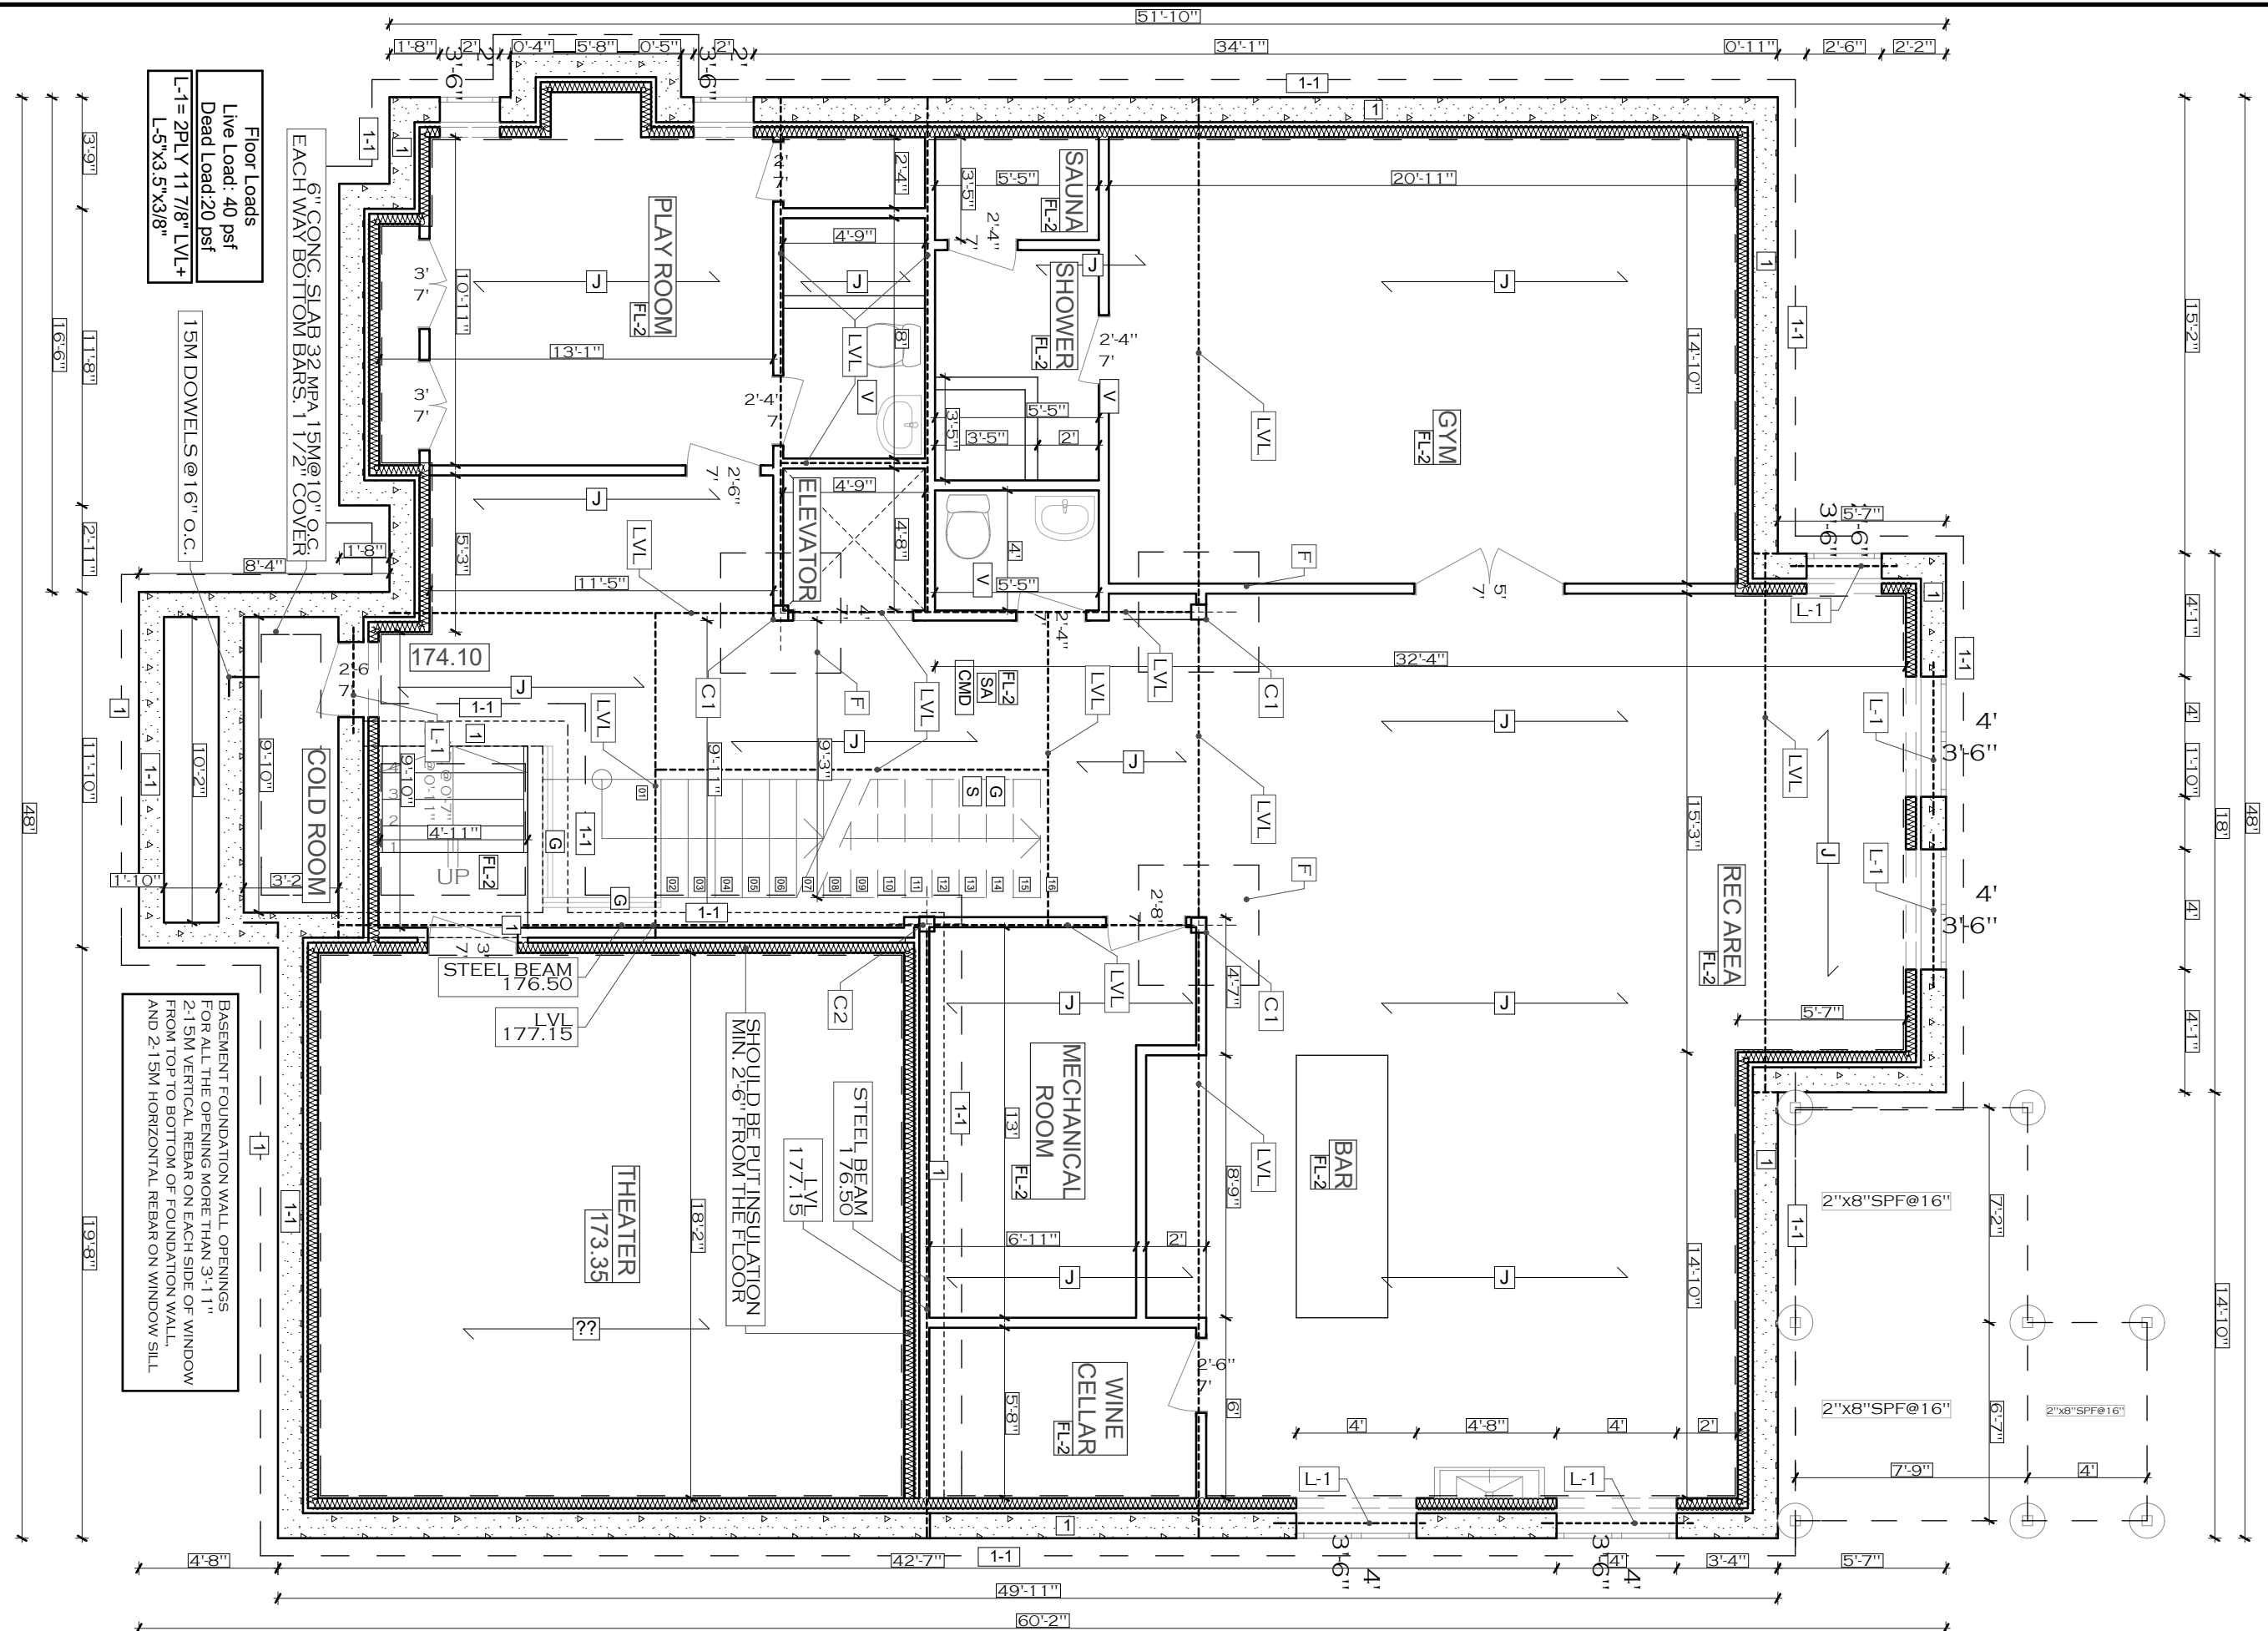



ALL DRAWINGS AND DOCUMENTS ARE PRELIMINARY UNLESS APPROVED BY THE CITY AND MUST NOT BE USED FOR ANY CONSTRUCTION BEFORE ISSUANCE OF BUILDING PERMIT. CONTRACTORS/BUILDER MUST VERIFY ALL DIMENSIONS/SPECS/DETAILS & AS-BUILT INFORMATION INCLUDING STRUCTURAL AND MECHANICAL PRIOR TO COMMENCEMENT OF WORK AND REPORT ANY DISCREPANCIES TO ECO-REVIVAL CONSULTING LTD. DESIGN, DRAWINGS & SPECIFICATIONS ARE ALL PROPERTY OF ECO-REVIVAL CONSULTING LTD. UNDER COPYRIGHT ACT AND MUST NOT BE USED FOR ANY OTHER PROJECT AND/OR BY ANY OTHER PERSON OTHER THAN ORIGINAL CLIENT WITHOUT WRITTEN PERMISSION.

DATE:	ISSUED FOR:
Nov. 2019	FOR COA

PROJECT TITLE/ADDRESS:

11 WORSLEY Ct.
MARKHAM, ON

DRAWING TITLE:

GROUND FLOOR


SCALE: 3/16" = 1'-0"

DRAWN BY	CHKD BY
V.E	V.E


LAST MODIFIED ON:

JANUARY 20, 2020

A.02

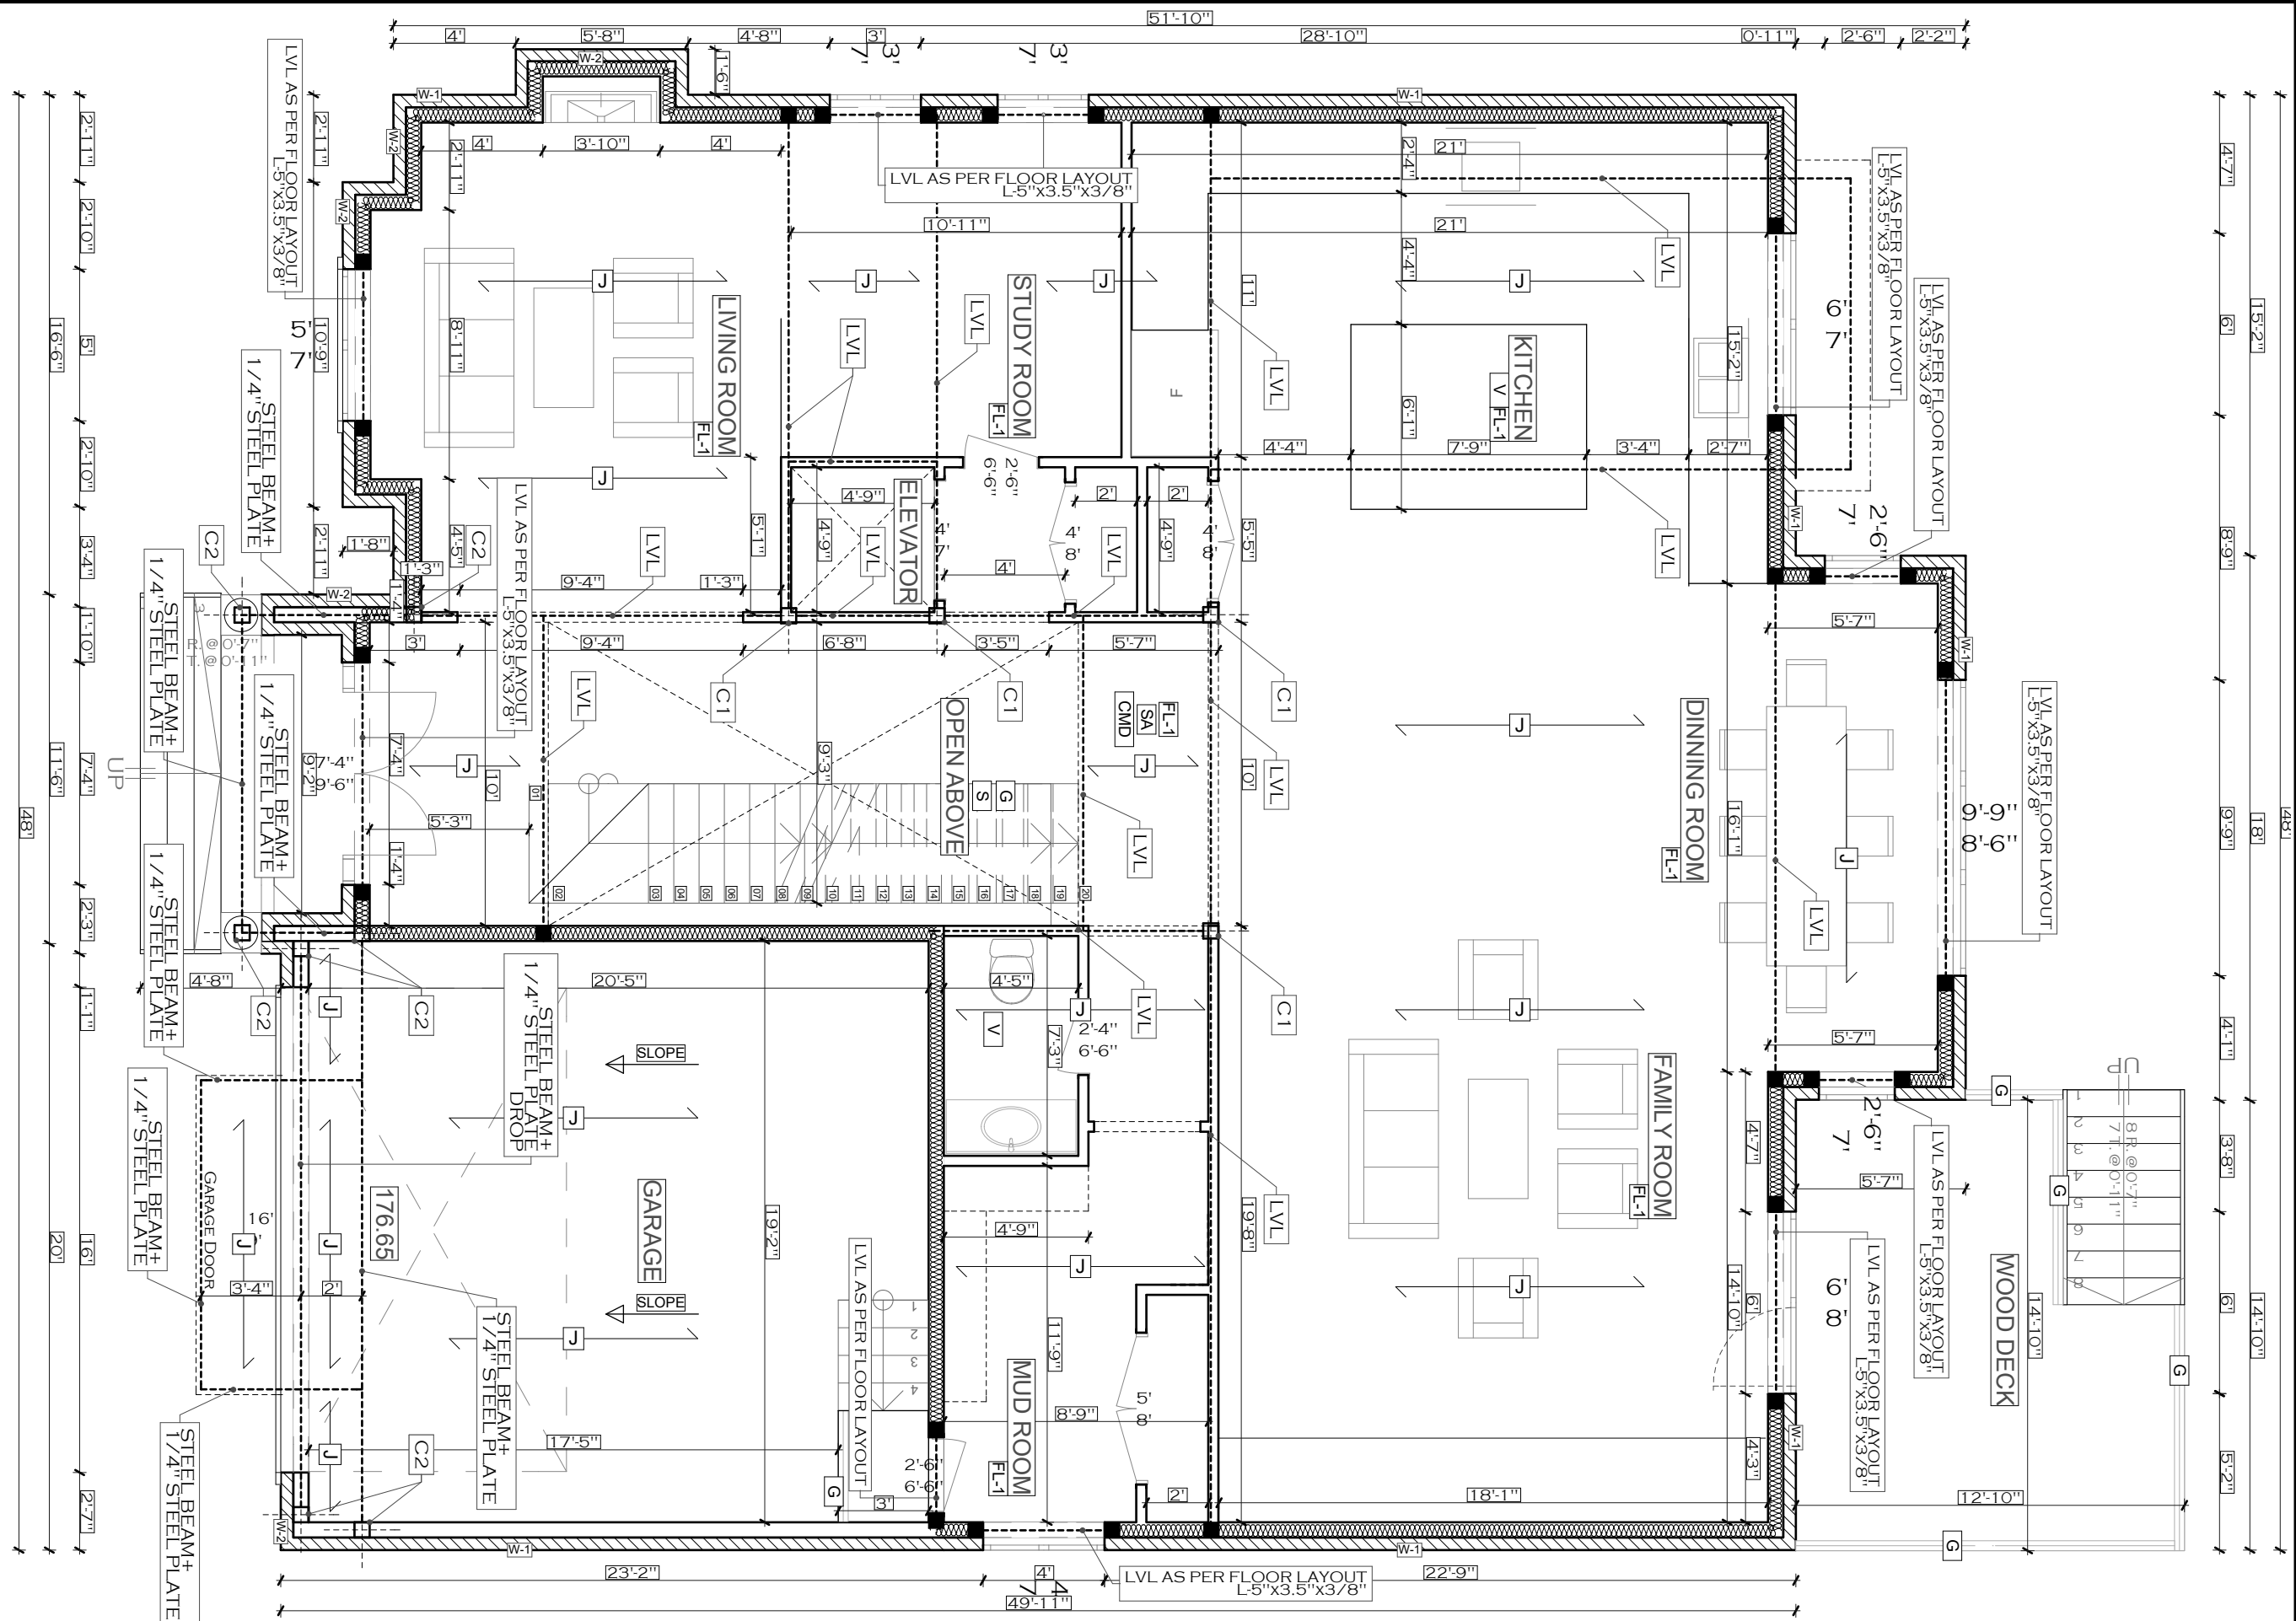

ONLY FOR ARCHITECTURAL STAMP

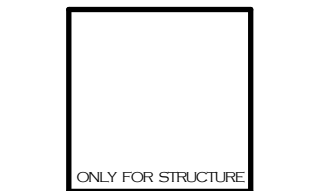

ALL DRAWINGS AND DOCUMENTS ARE PRELIMINARY UNLESS APPROVED BY THE CITY AND MUST NOT BE USED FOR ANY CONSTRUCTION BEFORE ISSUANCE OF BUILDING PERMIT. CONTRACTORS/BUILDER MUST VERIFY ALL DIMENSIONS/SPECS/DETAILS & AS-BUILT INFORMATION INCLUDING STRUCTURAL AND MECHANICAL PRIOR TO COMMENCEMENT OF WORK AND REPORT ANY DISCREPANCIES TO ECO-REVIVAL CONSULTING LTD. DESIGN, DRAWINGS & SPECIFICATIONS ARE ALL PROPERTY OF ECO-REVIVAL CONSULTING LTD. UNDER COPY RIGHT ACT AND MUST NOT BE USED FOR ANY OTHER PROJECT AND/OR BY ANY OTHER PERSON OTHER THAN ORIGINAL CLIENT WITHOUT WRITTEN PERMISSION.

DATE:	ISSUED FOR:
Nov. 2019	FOR COA

PROJECT TITLE/ADDRESS:
**11 WORSLEY Ct.
MARKHAM, ON**


DRAWING TITLE:
SECOND FLOOR


SCALE: 3/16" = 1'-0"

DRAWN BY	CHKD BY
V.E	V.E



LAST MODIFIED ON:
OCTOBER 30, 2019

A.03

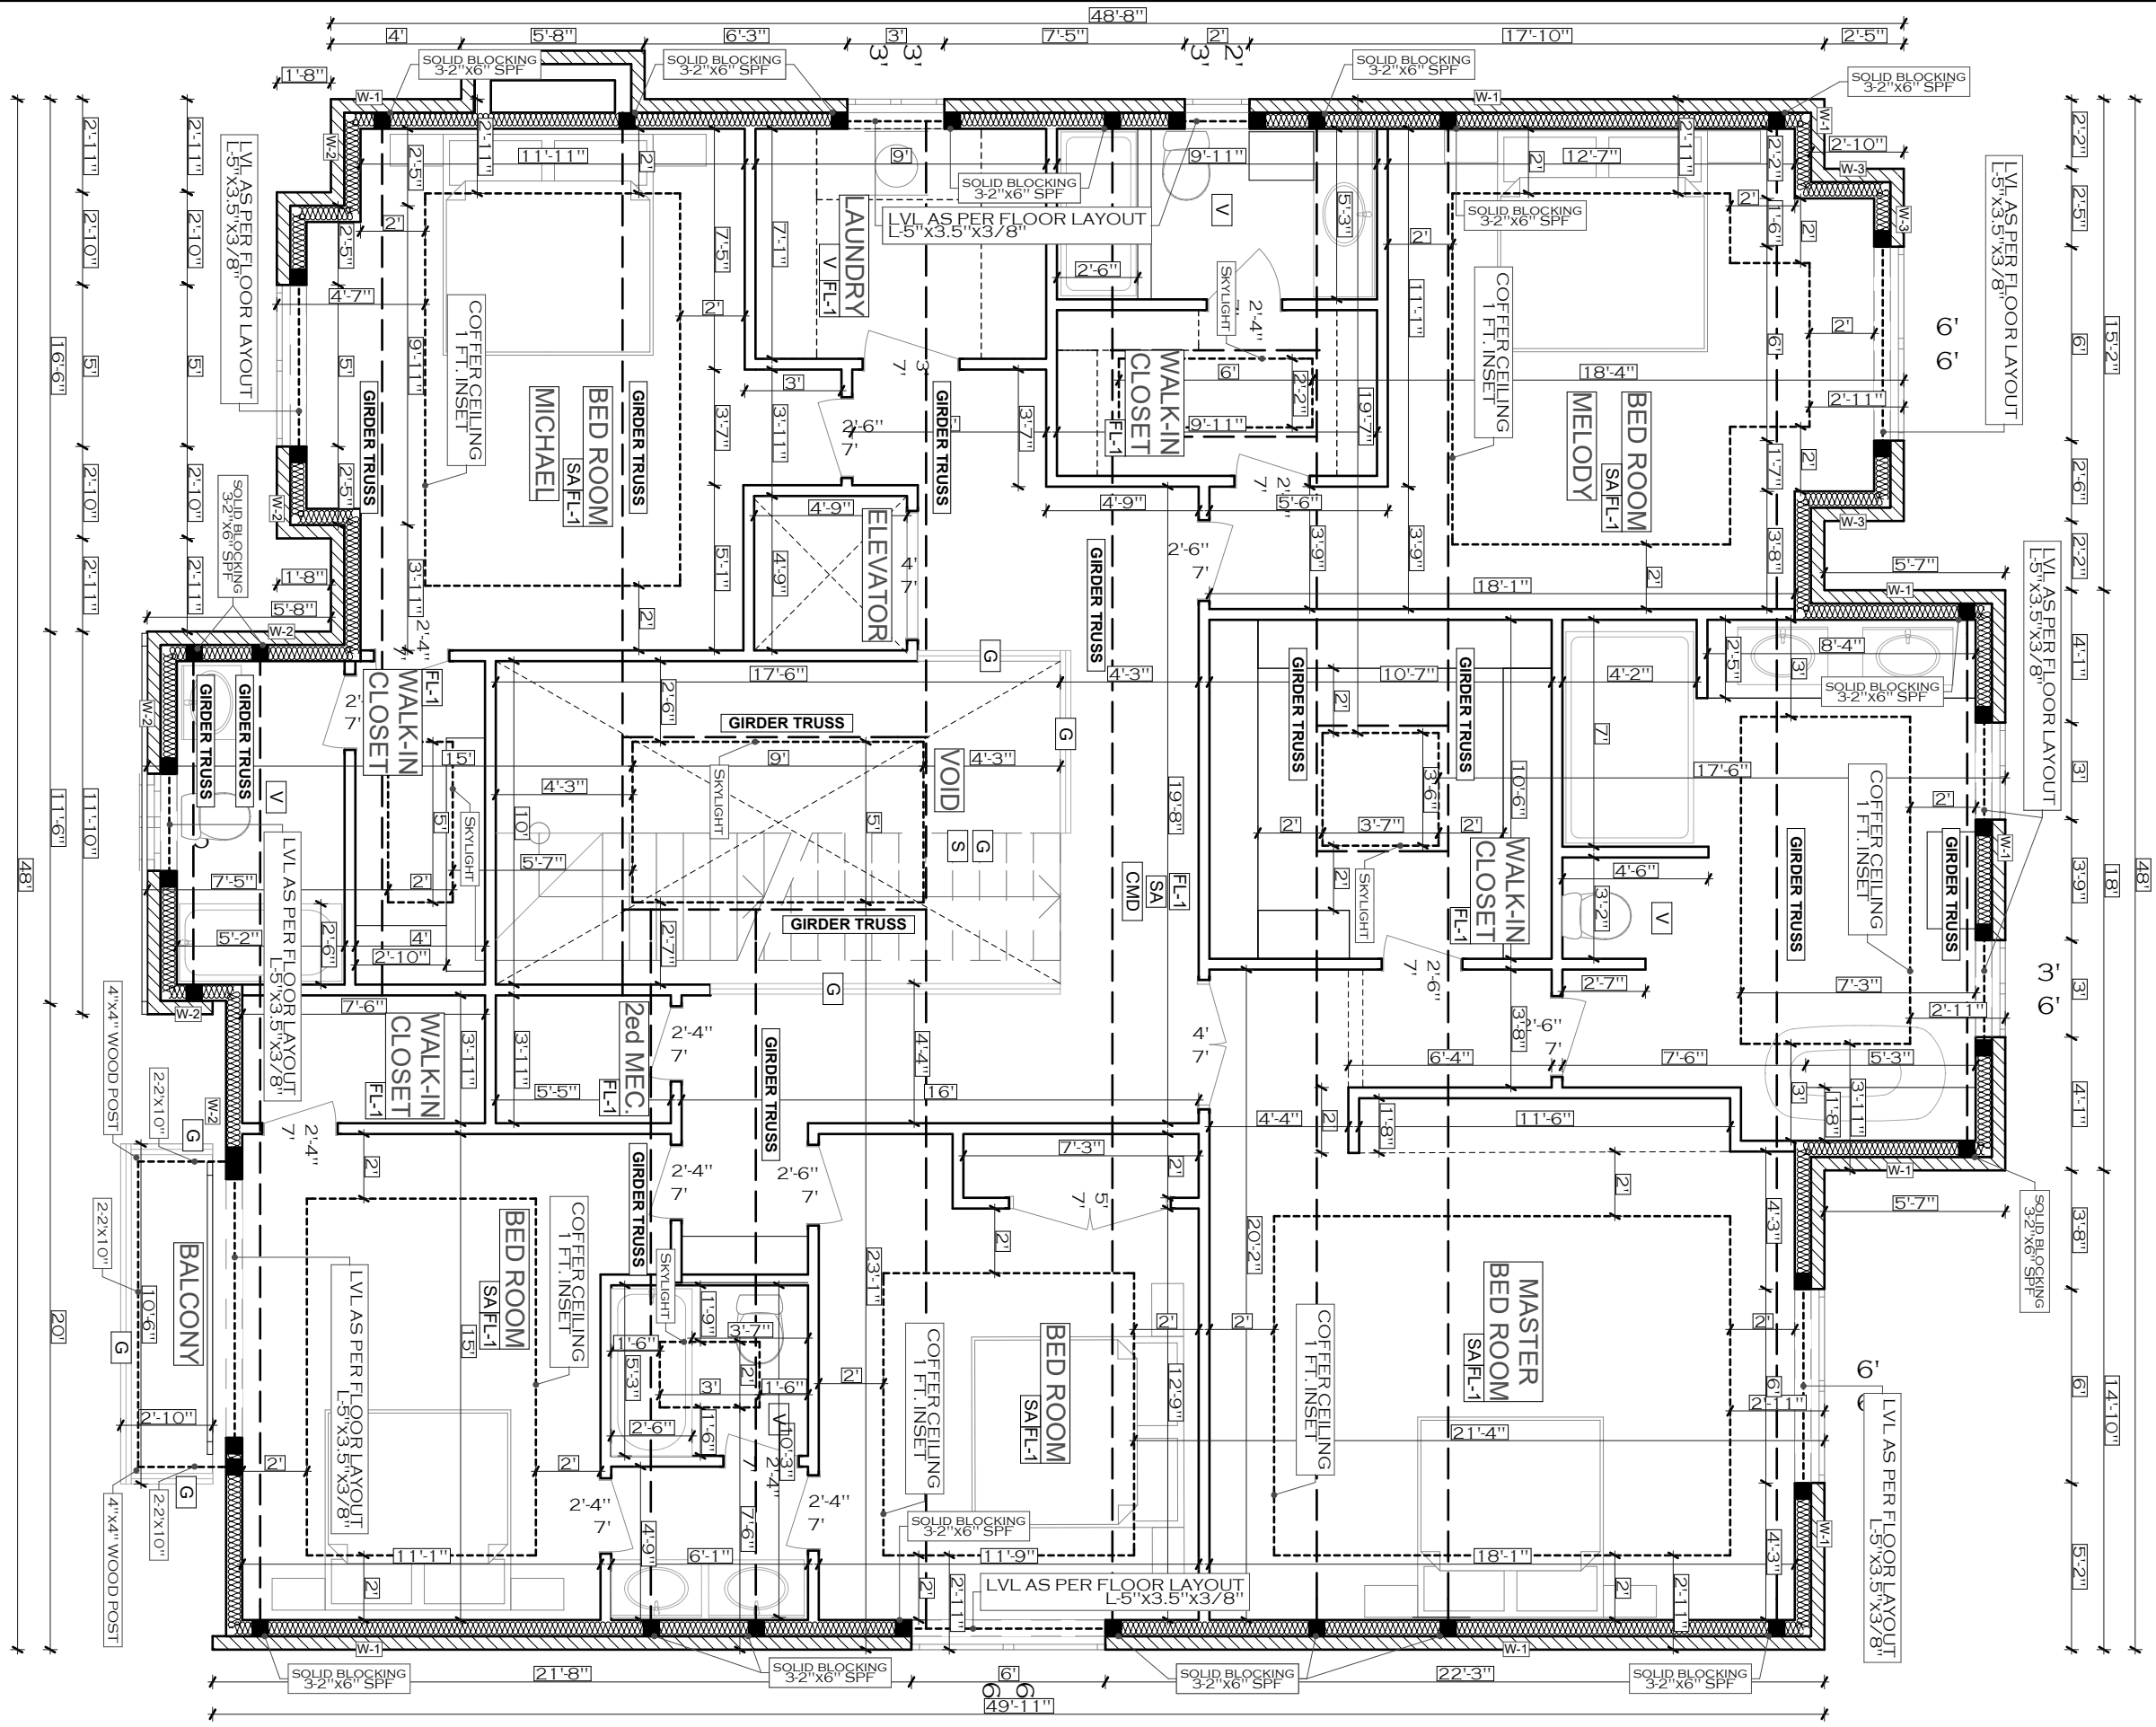

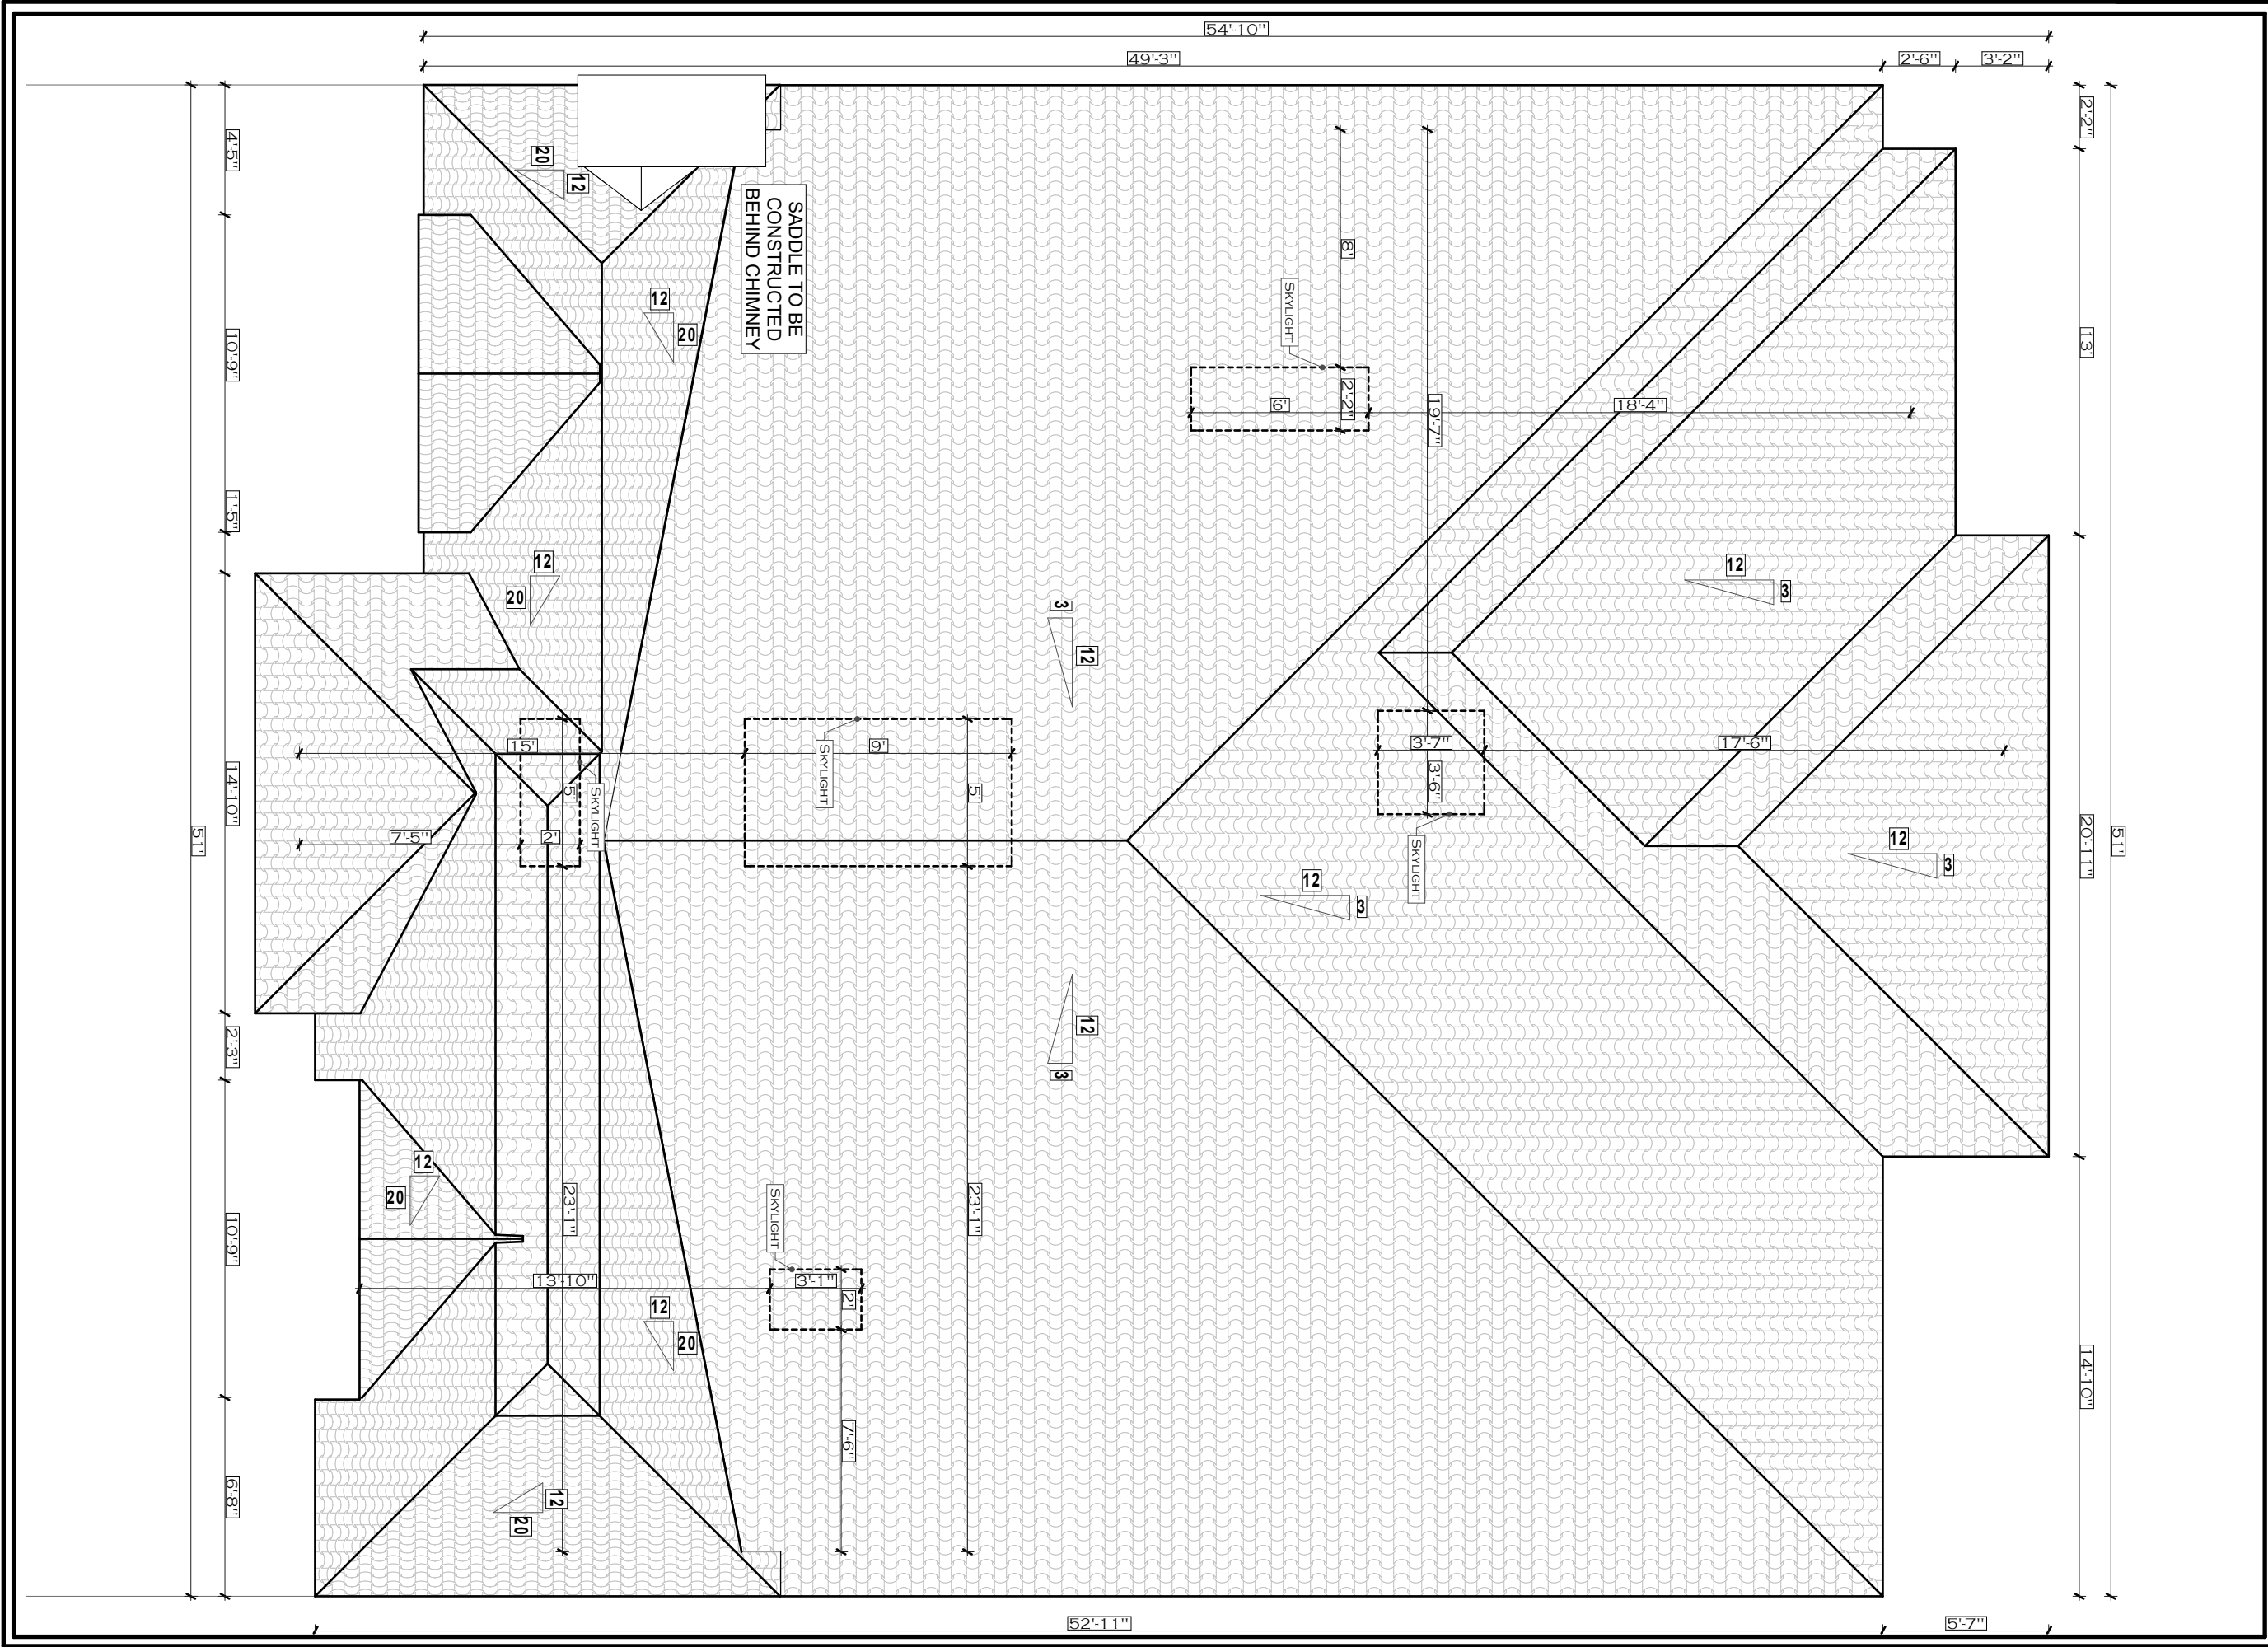

ECO-REVIVAL
Consulting Ltd.
5 Anvil Millway
Toronto, ON. M2L 1P9
Tel: 416 428-5858

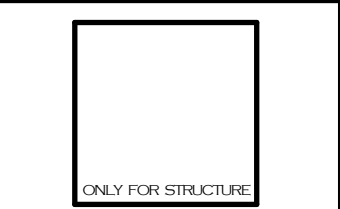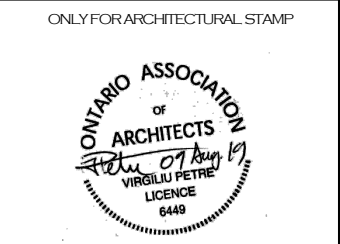

ALL DRAWINGS AND DOCUMENTS ARE PRELIMINARY UNLESS APPROVED BY THE CITY AND MUST NOT BE USED FOR ANY CONSTRUCTION BEFORE ISSUANCE OF BUILDING PERMIT. CONTRACTORS/BUILDER MUST VERIFY ALL DIMENSIONS/SPECS/DETAILS & AS-BUILT INFORMATION INCLUDING STRUCTURAL AND MECHANICAL PRIOR TO COMMENCEMENT OF WORK AND REPORT ANY DISCREPANCIES TO ECO-REVIVAL CONSULTING LTD. DESIGN, DRAWINGS & SPECIFICATIONS ARE ALL PROPERTY OF ECO-REVIVAL CONSULTING LTD UNDER COPY RIGHT ACT AND MUST NOT BE USED FOR ANY OTHER PROJECT AND/OR BY ANY OTHER PERSON OTHER THAN ORIGINAL CLIENT WITHOUT WRITTEN PERMISSION.

DATE:	ISSUED FOR:
Nov. 2019	FOR COA

PROJECT TITLE/ADDRESS:

**11 WORSLEY Ct.
MARKHAM, ON**

DRAWING TITLE:

ROOF

SCALE: 3/16" = 1'-0"

DRAWN BY	CHKD BY
V.E	V.E

LAST MODIFIED ON:


OCTOBER 30, 2019

A.04



ECO-REVIVAL
Consulting Ltd.
5 Anvil Millway
Toronto, ON. M2L 1P9
Tel: 416 428-5858

ONLY FOR ARCHITECTURAL STAMP

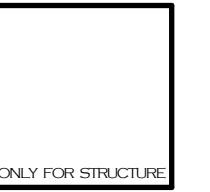

ALL DRAWINGS AND DOCUMENTS ARE PRELIMINARY UNLESS APPROVED BY THE CITY AND MUST NOT BE USED FOR ANY CONSTRUCTION BEFORE ISSUANCE OF BUILDING PERMIT. CONTRACTORS/BUILDER MUST VERIFY ALL DIMENSIONS/SPECS/DETAILS & AS-BUILT INFORMATION INCLUDING STRUCTURAL AND MECHANICAL PRIOR TO COMMENCEMENT OF WORK AND REPORT ANY DISCREPANCIES TO ECO-REVIVAL CONSULTING LTD. DESIGN, DRAWINGS & SPECIFICATIONS ARE ALL PROPERTY OF ECO-REVIVAL CONSULTING LTD UNDER COPY RIGHT ACT AND MUST NOT BE USED FOR ANY OTHER PROJECT AND/OR BY ANY OTHER PERSON OTHER THAN ORIGINAL CLIENT WITHOUT WRITTEN PERMISSION.

DATE:	ISSUED FOR:
Nov. 2019	FOR COA

PROJECT TITLE/ADDRESS:
**11 WORSLEY Ct.
MARKHAM, ON**

DRAWING TITLE:
**FRONT
ELEVATION**

SCALE: 3/16" = 1'-0"

DRAWN BY	CHKD BY
V.E	V.E

LAST MODIFIED ON:
OCTOBER 30, 2019

A.05

ONLY FOR ARCHITECTURAL STAMP



ONLY FOR STRUCTURE

ALL DRAWINGS AND DOCUMENTS ARE PRELIMINARY UNLESS APPROVED BY THE CITY AND MUST NOT BE USED FOR ANY CONSTRUCTION BEFORE ISSUANCE OF BUILDING PERMIT CONTRACTORS/BUILDER MUST VERIFY ALL DIMENSIONS AND DETAILS AND INFORMATION INCLUDING STRUCTURAL AND MECHANICAL PRIOR TO COMMENCEMENT OF WORK AND REPORT ANY DISCREPANCIES TO ECO-REVEAL CONSULTING LTD.

DESIGN, DRAWINGS & SPECIFICATIONS ARE ALL PROPERTY OF ECO-REVEAL CONSULTING LTD. UNLESS STATED AND MUST NOT BE USED FOR ANY OTHER PROJECT AND/OR BY ANY OTHER PERSON OTHER THAN ORIGINAL CLIENT WITHOUT WRITTEN PERMISSION.

DATE:	ISSUED FOR:
Nov. 2019	FOR COA

PROJECT TITLE/ADDRESS:

11 WORSLEY Ct.
MARKHAM, ON

DRAWING TITLE:

REAR ELEVATION

SCALE: $3/16'' = 1'-0''$

DRAWN BY


V.E


CHKD BY
V.E

LAST MODIFIED ON:

OCTOBER 30, 2019

A.06

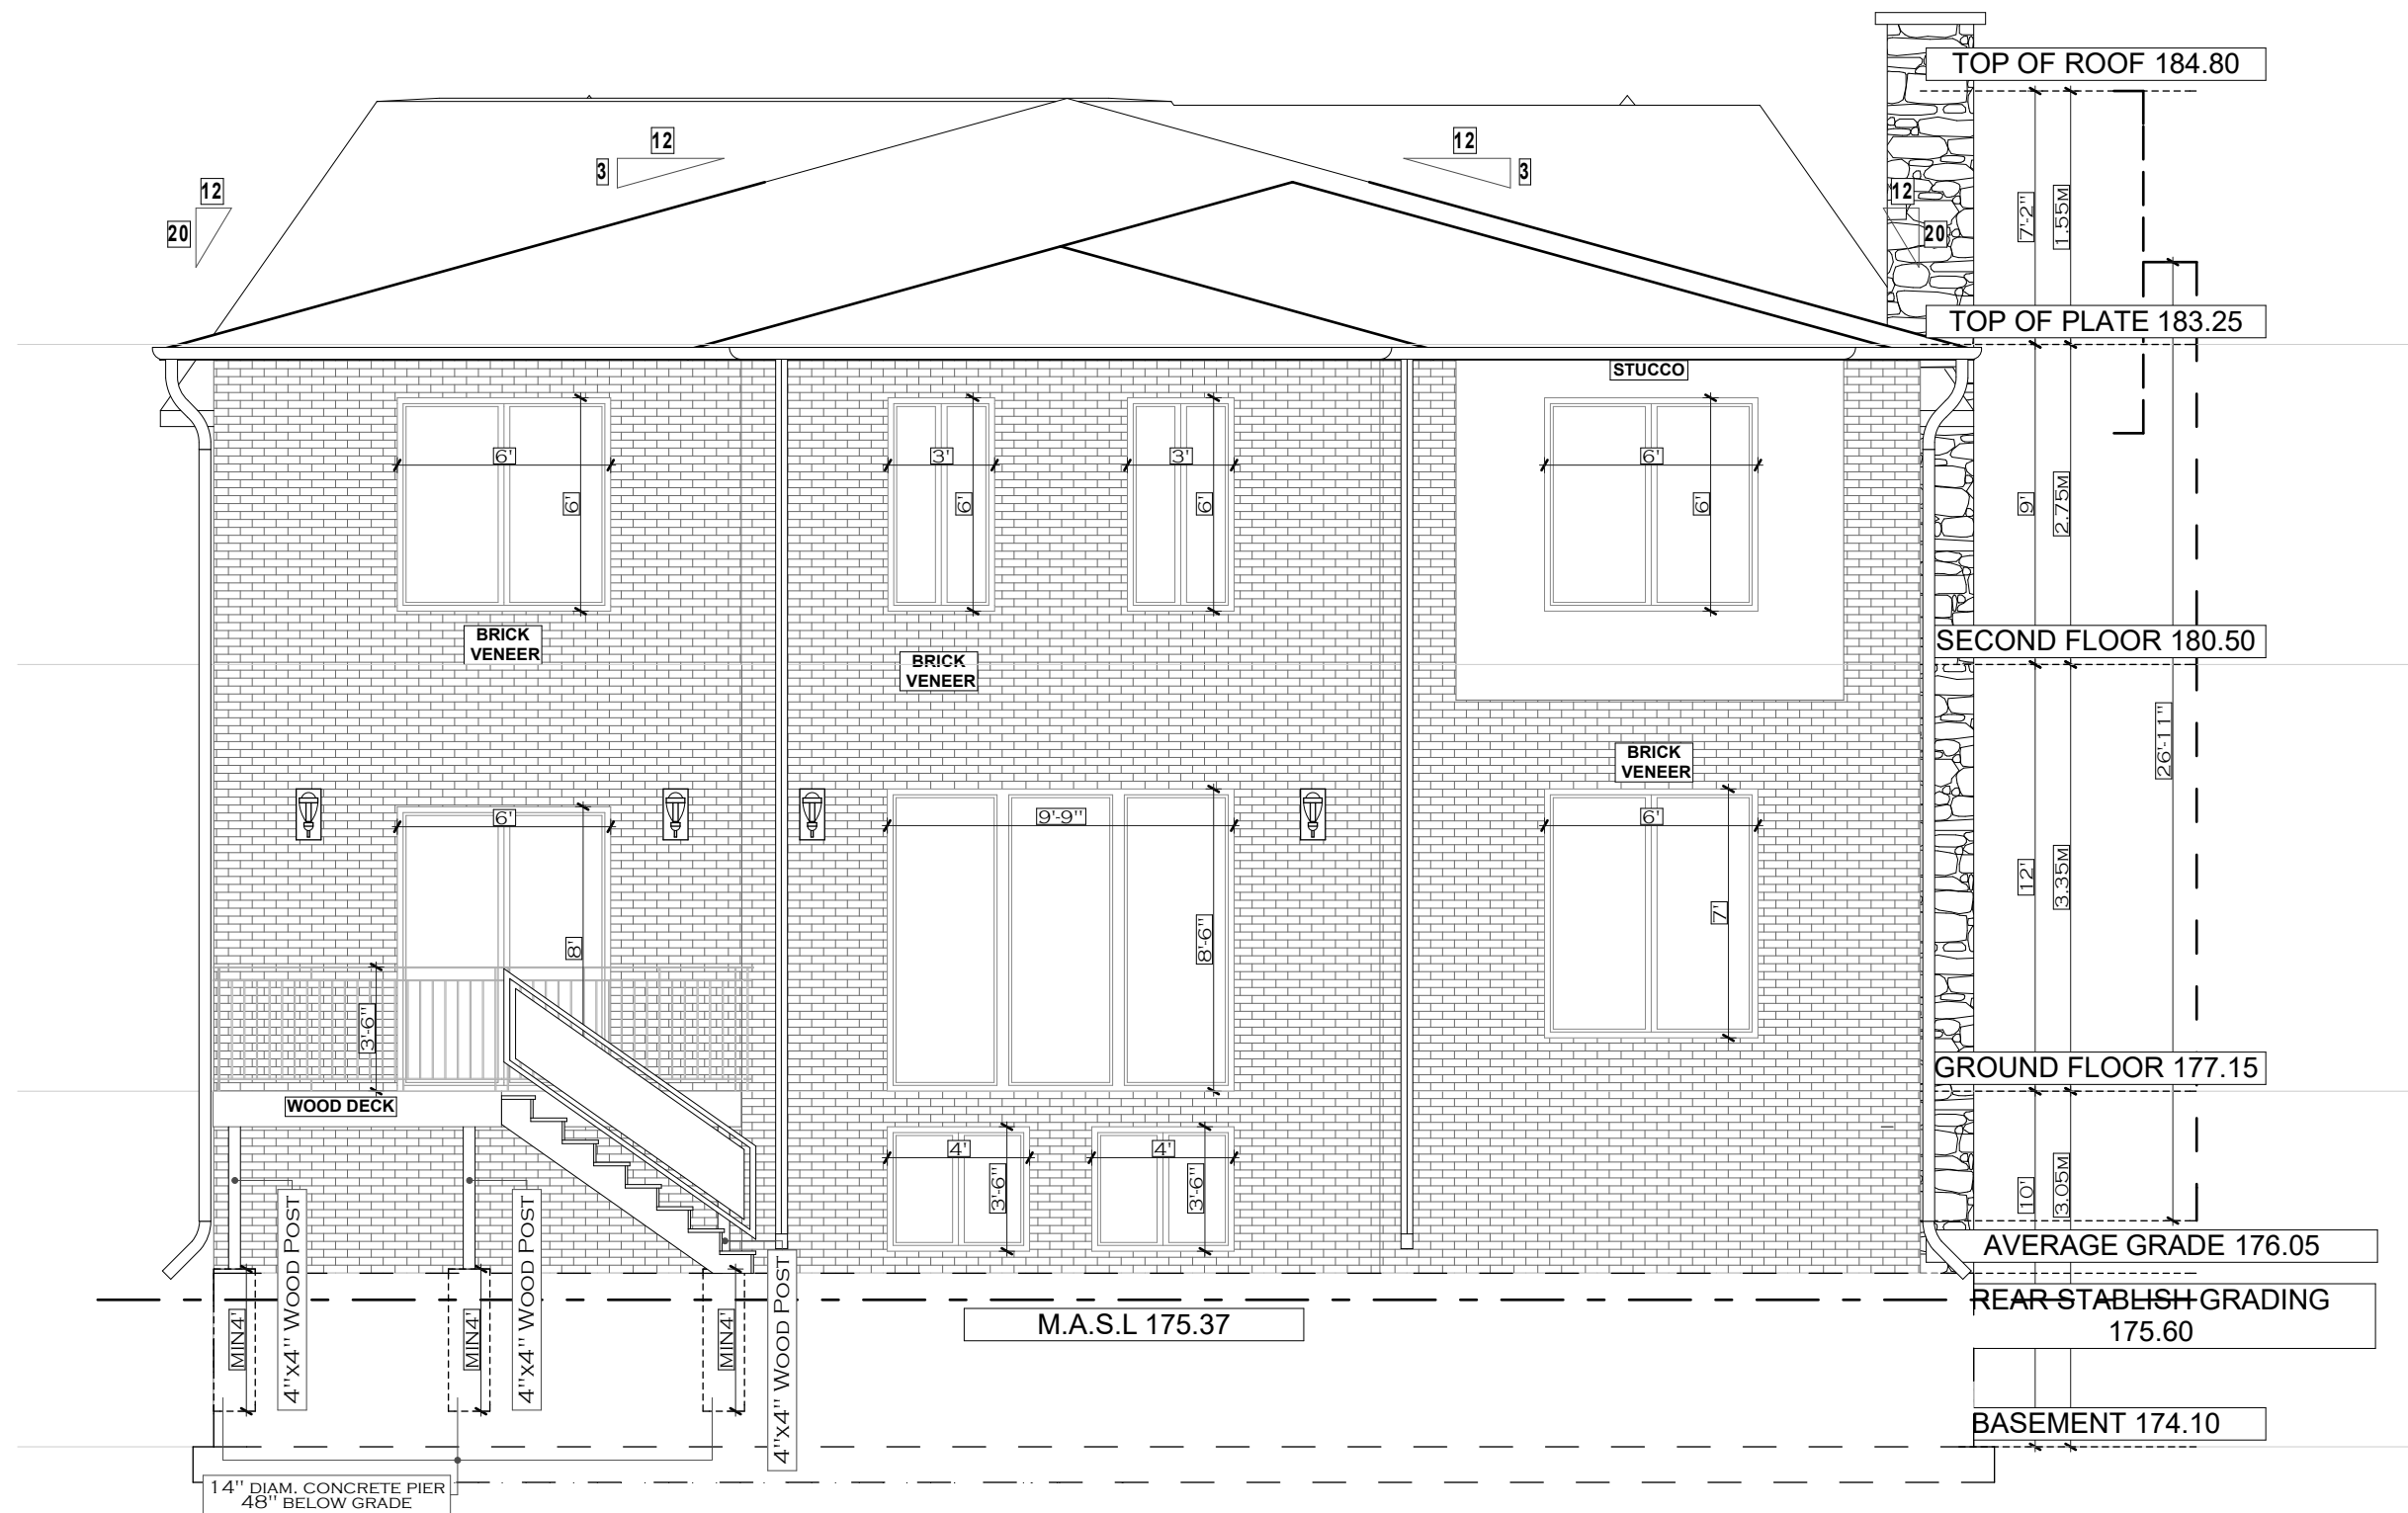

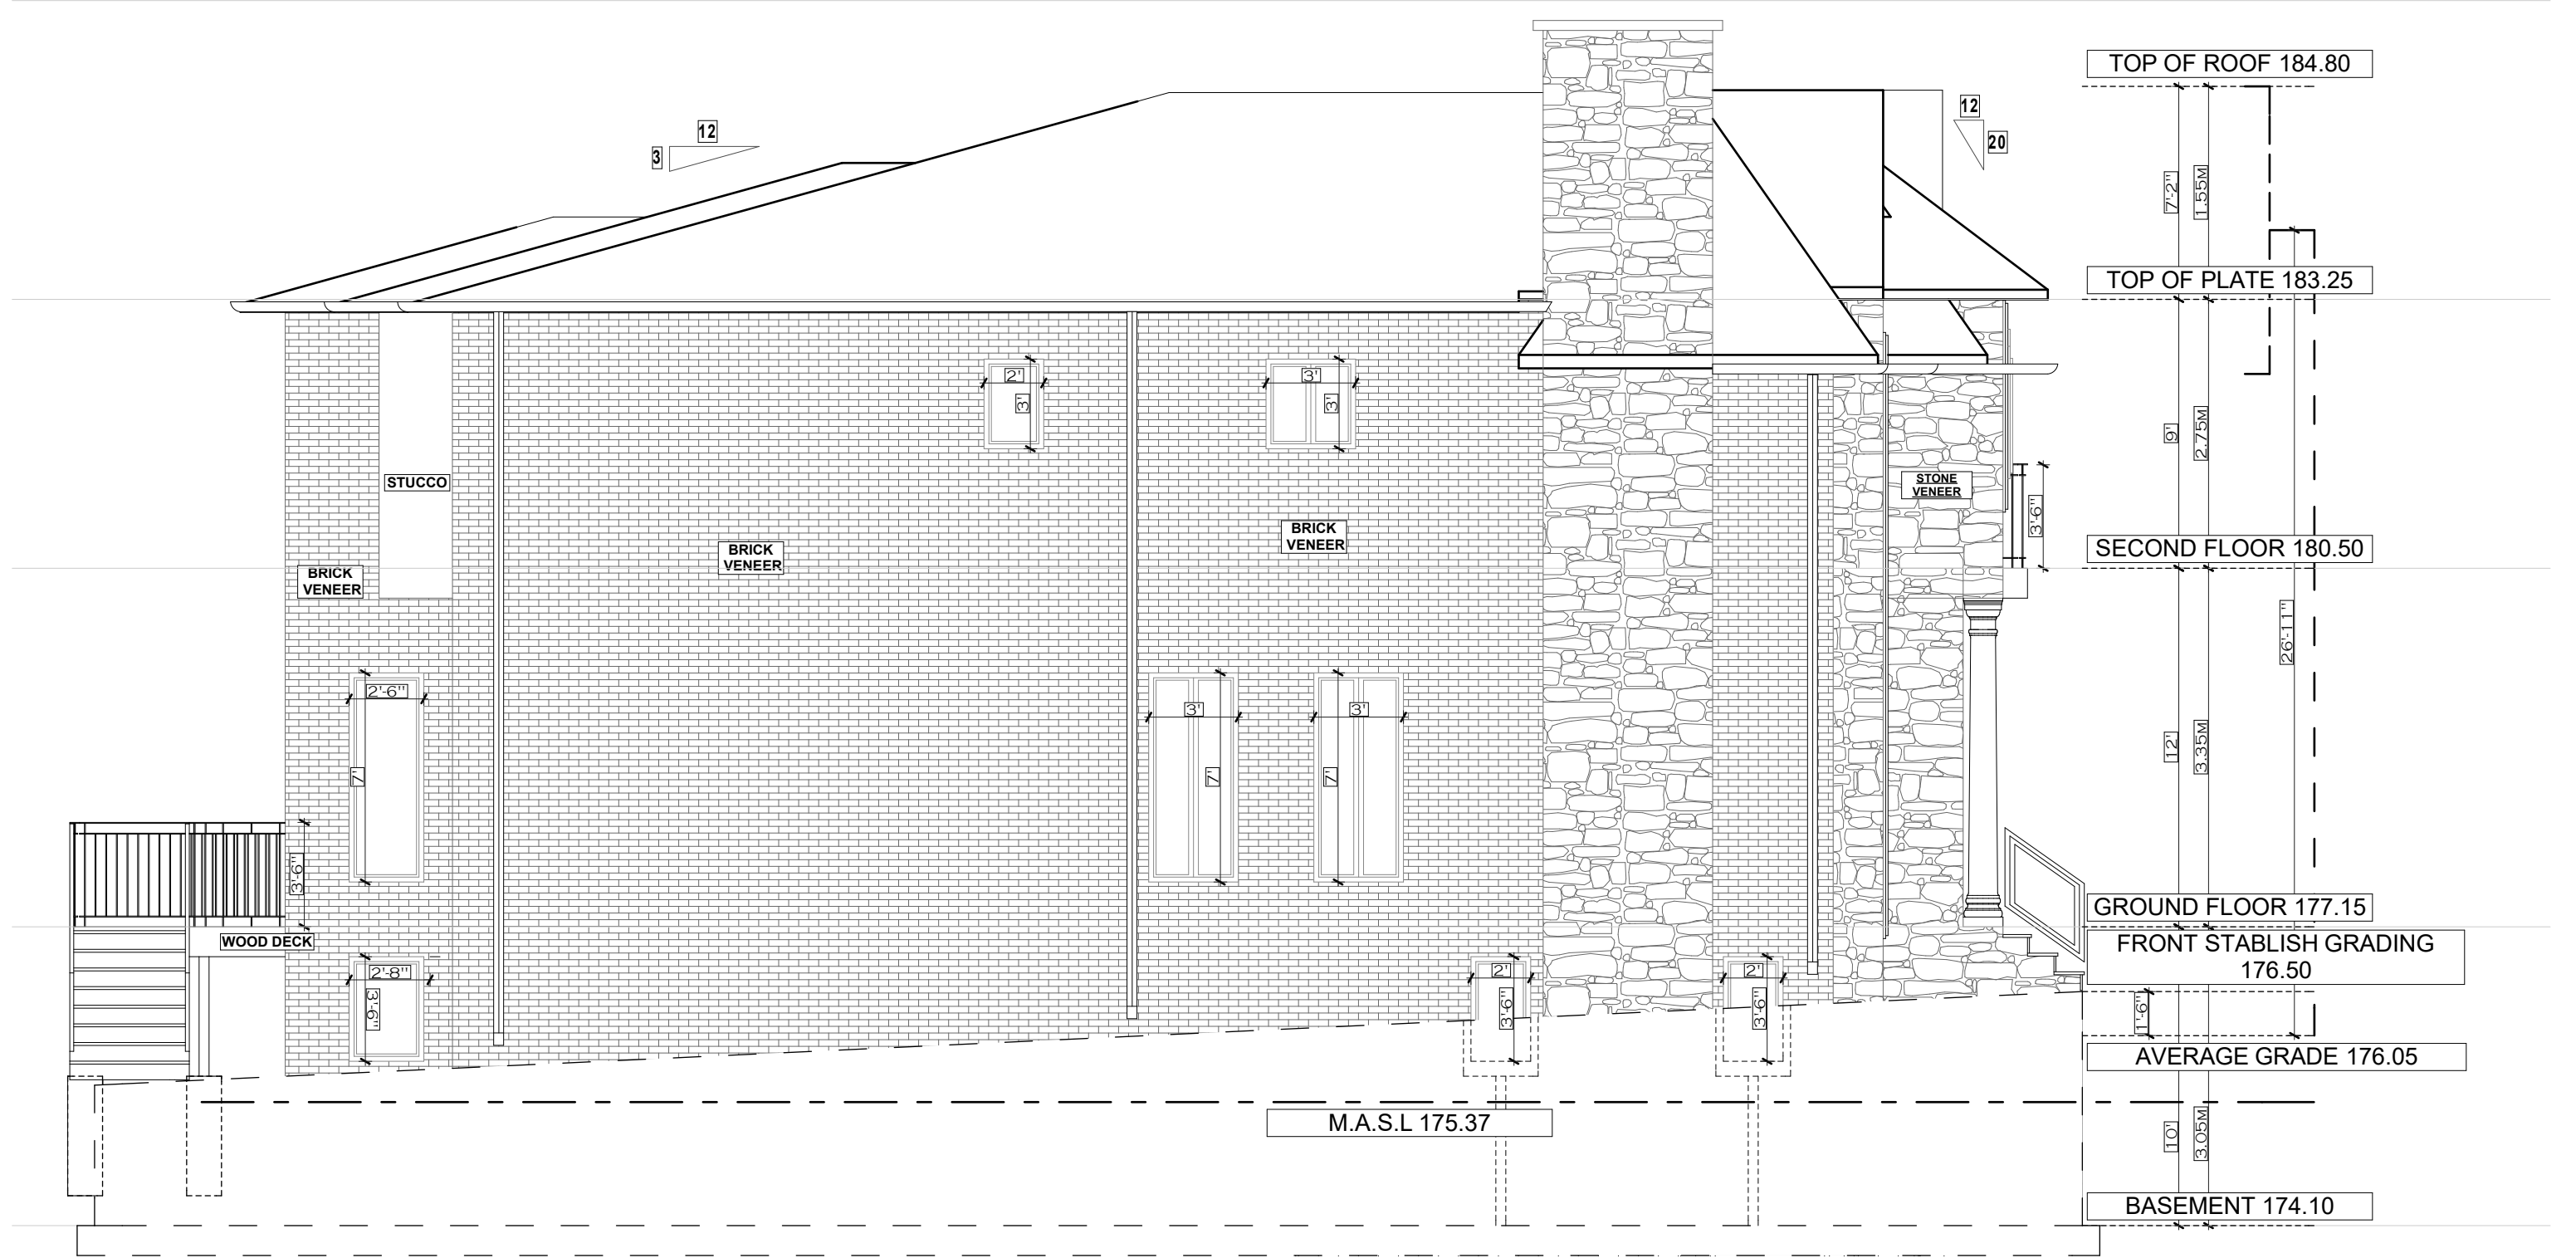

DATE:		ISSUED FOR:		FOR STRUCTURE ONLY	ECO-REVIVAL Consulting Ltd. 5 Anvil Millway Toronto, ON. M2L 1P9 Tel: 416 428-5858	ONLY FOR ARCHITECTURAL STAMP 	DRAWN BY V.E	SCALE:		DRAWING TITLE:		A.08
NOV-2019		FOR COA						3/16" = 1'-0"		SIDE ELEVATION		
								LAST MODIFIED ON:		PROJECT TITLE/ADDRESS:		
								OCTOBER 30, 2019		11 WORSLEY Ct. MARKHAM, ON		