

Memorandum to the City of Markham Committee of Adjustment

March 18, 2019

File: A/155/18
Address: 44 Gainsville Ave, Markham
Applicant: Weimin Wang
Agent: PMP DESIGN INC (MEHRAN HEYDARI)
Hearing Date: Wednesday March 27, 2019

The following comments are provided on behalf of the Central Team:

The applicant is requesting relief from the following requirements of By-law 11-72, R1, as amended:

- a) **Section 6, Schedule B:**
a maximum lot coverage of 35.89 percent, whereas the By-law permits a maximum lot coverage of 33 1/3 percent;
- b) **Section 3.7:**
an unenclosed stair projecting no more than 4' – 2 ½ into the rear yard;
- c) **Section 1.2(i):**
a maximum building height of 26'-9", whereas the by-law permits a maximum building height of 25';

as they relate to a proposed residential dwelling.

The Committee of Adjustment deferred the application on February 20, 2019, due to concerns with the size of the proposed dwelling. In response to the Committee of Adjustment's comments, the applicant submitted revised drawings on March 08, 2019 (Appendix 'B1') which show the removal and reduction of variances. The applicant removed the variance request for a minimum two-storey side yard setback of 4 ft (east) and 4 ft 7 in (west) and reduced the variance request for an unenclosed stair projection from 5' 4 ½ to 4' – 2 ½ . Staff's comments with respect to maximum lot coverage and unenclosed stair projection dated February 14, 2019 remain applicable.

The applicant added a variance for a maximum building height of 26.75 ft (8.15) whereas the by-law permits a maximum building height of 25 ft (7.62). This represents a difference of approximately 1.75 ft (0.53 m). The height variance is in part attributed to the fact that the grade height of the centreline (crown) of the street is lower than the proposed average grade of the property. Staff are of the opinion that the variance for maximum building height is minor in nature and have no objection

Applicant's Stated Reason(s) for Not Complying with Zoning

According to the information provided by the applicant, the reason for not complying with Zoning is, *"to be consistent to building in neighborhood"*.

Zoning Preliminary Review Undertaken

The applicant has completed a Zoning Preliminary Review (ZPR) to confirm the initial variances required for the proposed development. The applicant submitted revised drawings on March 08, 2019. The applicant has not conducted a Zoning Preliminary Review for the revised drawings.

Consequently it is the owner's responsibility to ensure that the application has accurately identified all the variances to the Zoning By-law required for the proposed development. If the variance request in this application contains errors, or if the need for additional variances is identified during the Building Permit review process, further variance application(s) may be required to address the non-compliance.

PUBLIC INPUT SUMMARY

No written submissions were received as of March 18, 2019. It is noted that additional information may be received after the writing of the report, and the Secretary-Treasurer will provide information on this at the meeting.

CONCLUSION

Planning Staff have reviewed the application with respect to Section 45(1) of The Planning Act, R.S.O. 1990, c. P.13, as amended, and are of the opinion that the variance request for lot coverage, stair projection and height meets the four tests of the Planning Act. Staff recommend that the Committee consider public input in reaching a decision.

The onus is ultimately on the applicant to demonstrate why they should be granted relief from the requirements of the zoning by-law, and how they satisfy the tests of the Planning Act required for the granting of minor variances.

Please see Appendix "A1" for conditions to be attached to any approval of this application.

PREPARED BY:



Aqsa Malik, Planner, Zoning and Special Projects

REVIEWED BY:



Richard Kendall, Development Manager, Central District
File Path: Amanda\File\ 18 252989 \Documents\District Team Comments Memo

- Appendices
- Appendix A1 – Conditions
- Appendix B1 – Plans
- Appendix C1 – Previous Staff Report (February 20, 2019)


APPENDIX "A1"
CONDITIONS TO BE ATTACHED TO ANY APPROVAL OF FILE A/155/18

1. That the front covered porch remain unenclosed;
2. The variances apply only to the proposed development as long as it remains;
3. That the variances apply only to the subject development, in substantial conformity with the plan(s) attached as 'Appendix B' to this Staff Report and received by the City of Markham on *March 08, 2019*, and that the Secretary-Treasurer receive written confirmation from the Director of Planning and Urban Design or designate that this condition has been fulfilled to his or her satisfaction.
4. Submission of a Tree Assessment and Preservation Plan, prepared by a qualified arborist in accordance with the City's Streetscape Manual (2009), as amended, to be reviewed and approved by the City, and that the Secretary-Treasurer receive written confirmation from Tree Preservation Technician or Director of Operations that this condition has been fulfilled to his/her satisfaction, and that any detailed Siting, Lot Grading and Servicing Plan required as a condition of approval reflects the Tree Assessment and Preservation Plan.
5. That prior to the commencement of construction or demolition, tree protection be erected and maintained around all trees on site in accordance with the City's Streetscape Manual, including street trees, in accordance with the City's Streetscape Manual (2009) as amended, and inspected by City Staff to the satisfaction of the Tree Preservation Technician or Director of Operations.
6. That tree replacements be provided and/or tree replacement fees be paid to the City if required in accordance with the Tree Assessment and Preservation Plan, and that the Secretary-Treasurer receive written confirmation that this condition has been fulfilled to the satisfaction of the Tree Preservation Technician or Director of Operations

CONDITIONS PREPARED BY:



Aqsa Malik, Planner, Zoning and Special Projects

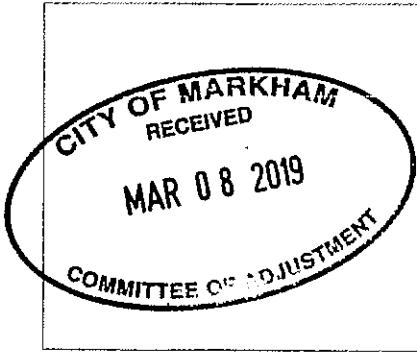

A1


Scale	1/8" = 1'-0"
Sheet No.	ASB
Project No.	2018-001-02
Client	MARKHAM
Address	44 GAINSVILLE AVE
City	TORONTO
Province	ONTARIO


PROJECT TITLE
44 GAINSVILLE AVE
TORONTO
ONTARIO

SITE PLAN
Drawing Title

PMR
Exclusive Residential Design
Design Corp

NO.	DATE	DESCRIPTION
1	2018-03-01	ISSUED FOR PERMIT
2	2018-03-01	ISSUED FOR PERMIT
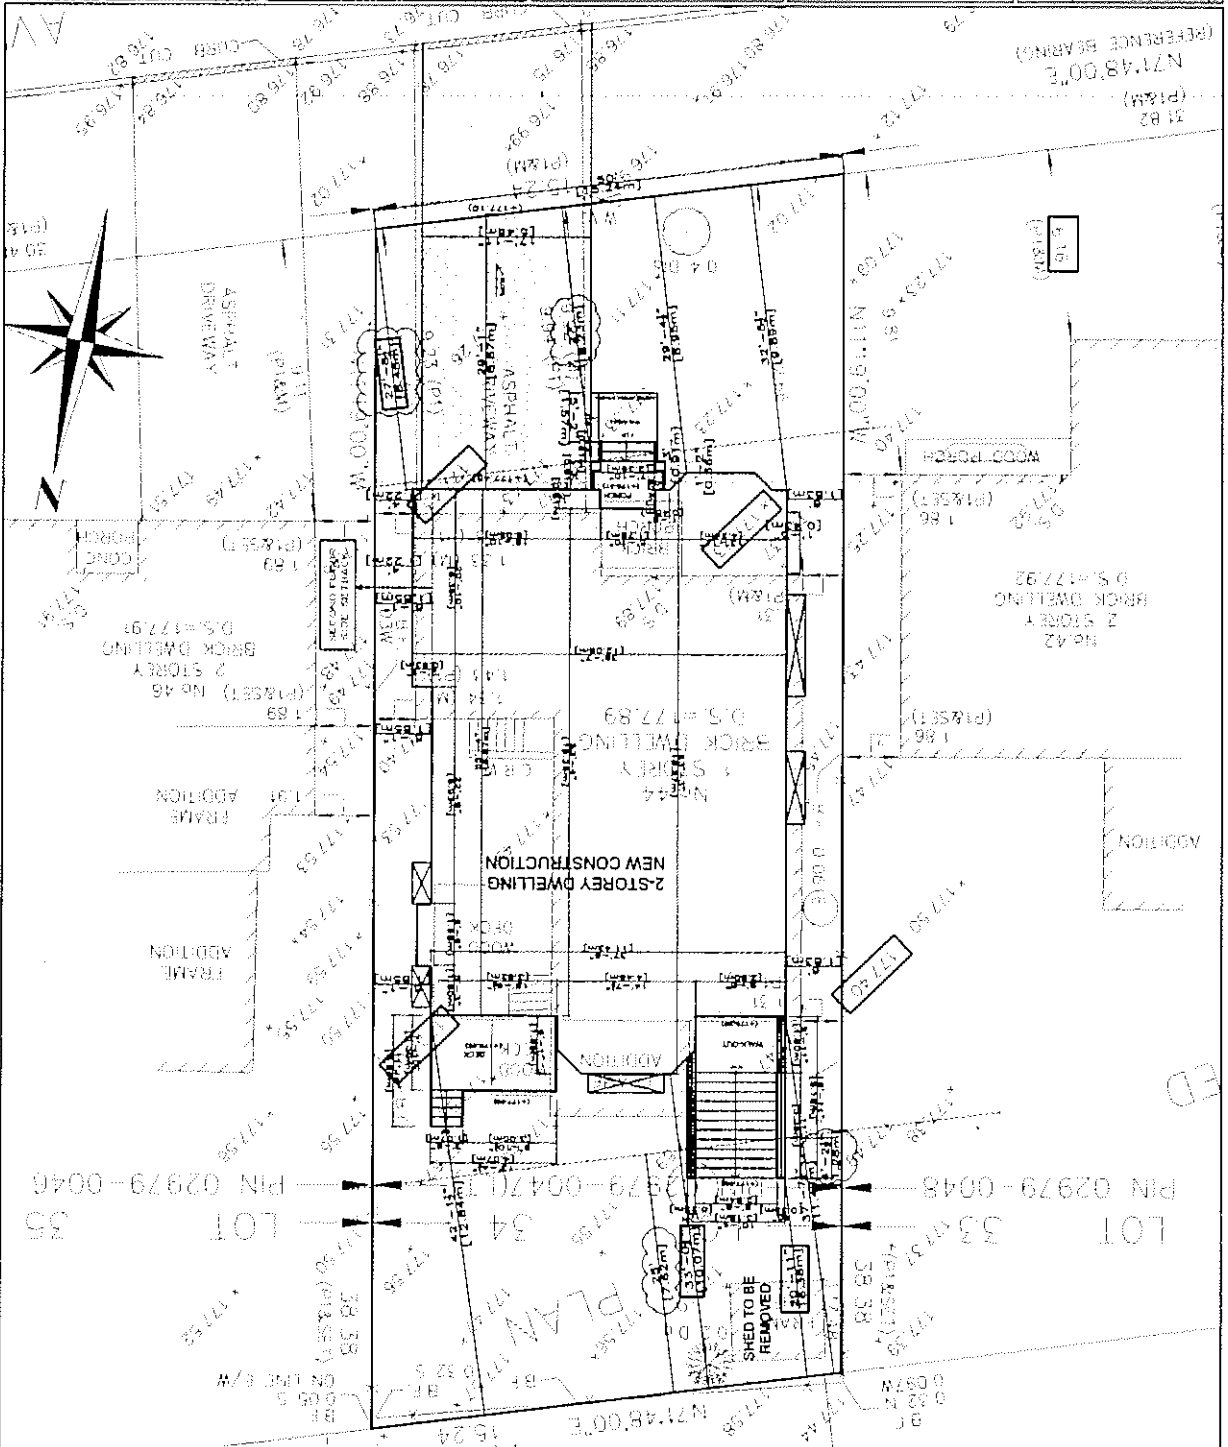

 


A2


PROJECT TITLE
 44 GANSVILLE AVE
 TORONTO
 ONTARIO

BASEMENT PLAN

PMP
 (Design Group)
 Exclusive Residential Design

NO.	DESCRIPTION
1	REVISION TO COA
2	REVISION TO COA
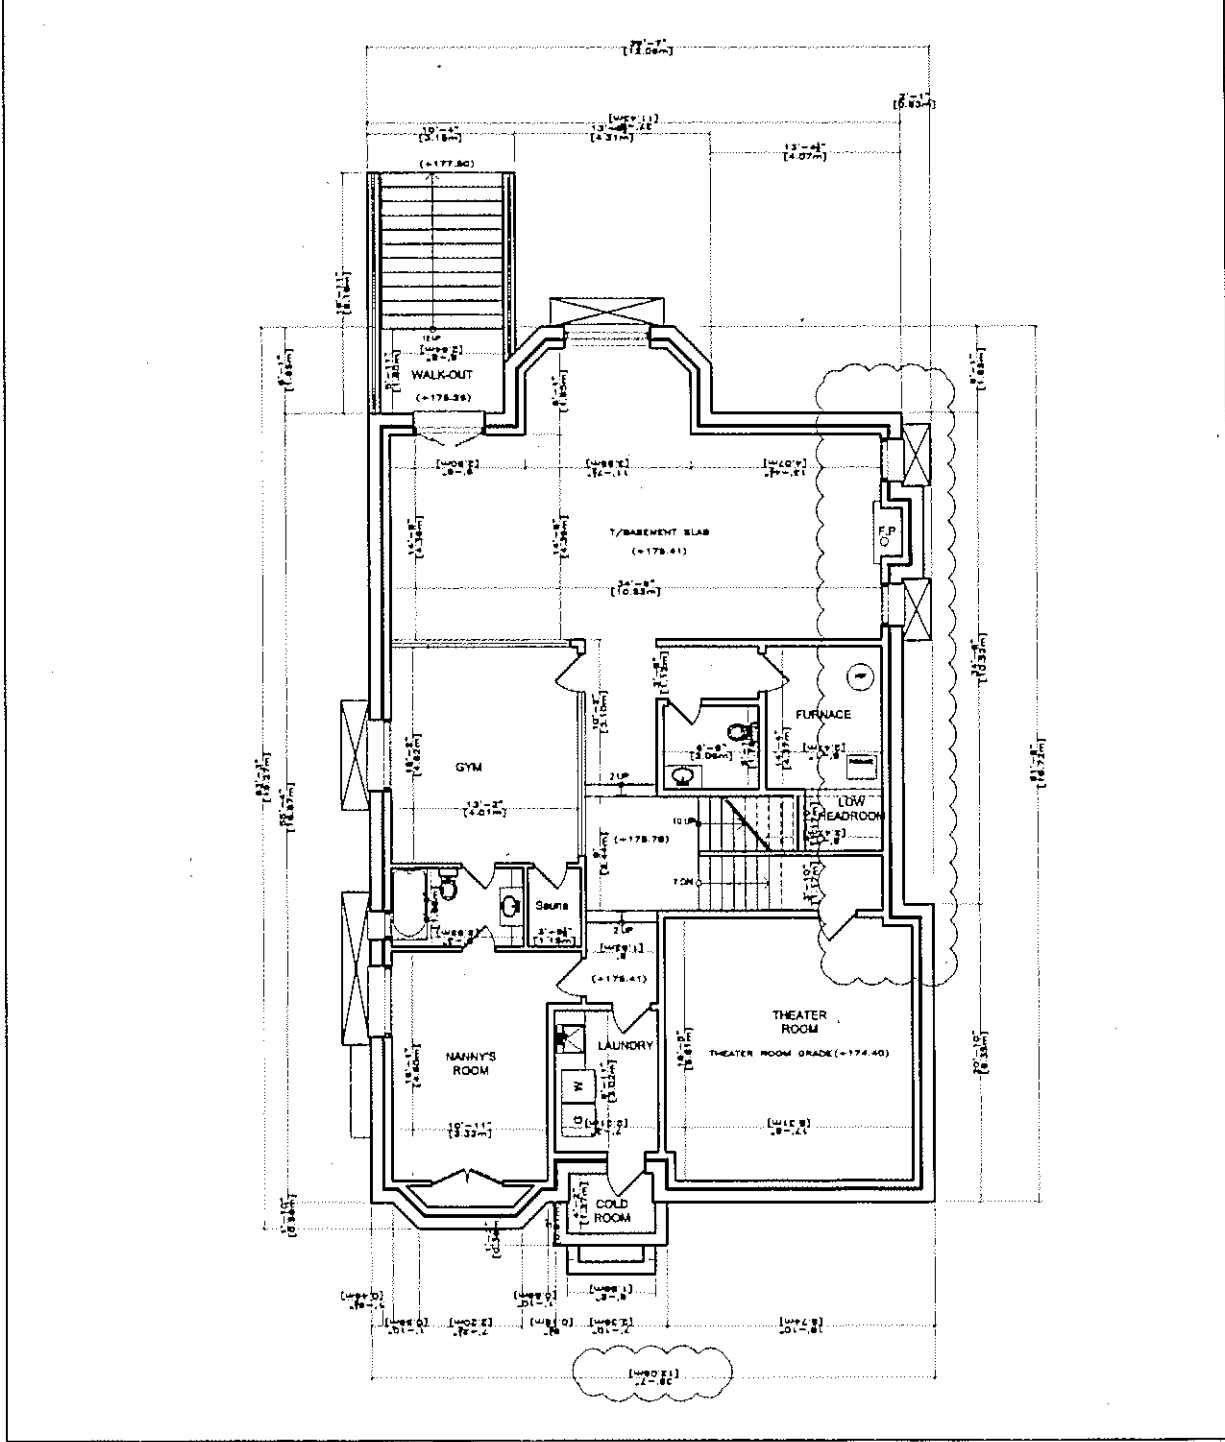

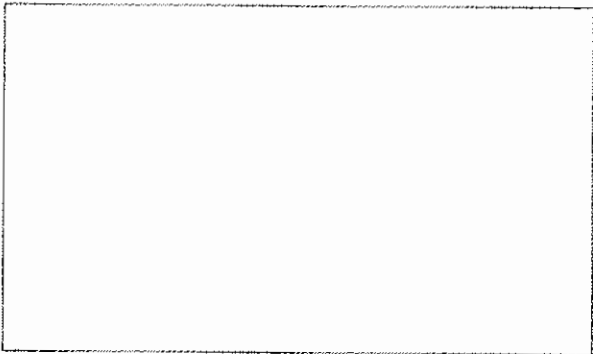


A3


PROJECT NO. 44 GAINSVILLE AVE TORONTO ONTARIO

MAIN FLOOR PLAN

Exclusive Residential Design PMP Design Group

DATE	2018 OCT 20
PROJECT NO.	44
CLIENT	44 GAINSVILLE AVE
SCALE	1/100
DESIGNER	
CHECKER	
APPROVER	
DATE	
PROJECT NO.	
CLIENT	
SCALE	
DESIGNER	
CHECKER	
APPROVER	
DATE	

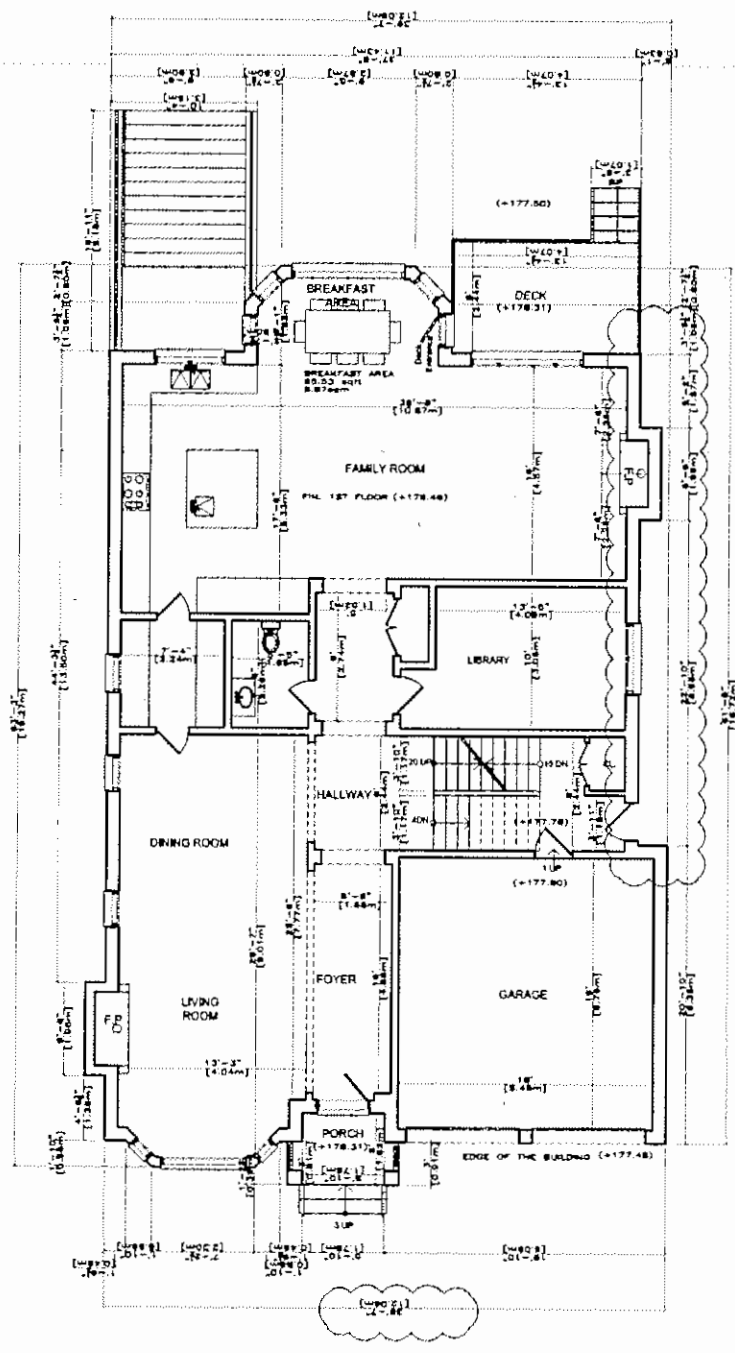

 

A4


Date: 2018 OCT 28
Drawing No.: 625
Checked by: M.H.
Drawn by: M.H.
Scale: 1/100


PROJECT TITLE:
44 GAINSVILLE AVE
TORONTO
ONTARIO

SECOND FLOOR PLAN
Drawing Title

Exclusive Residential Design
PMP Design Group

NO.	DESCRIPTION	DATE
1	ISSUED FOR PERMIT	2018 OCT 28
2	FOR REVIEW	2018 OCT 28
3	FOR REVIEW	2018 OCT 28
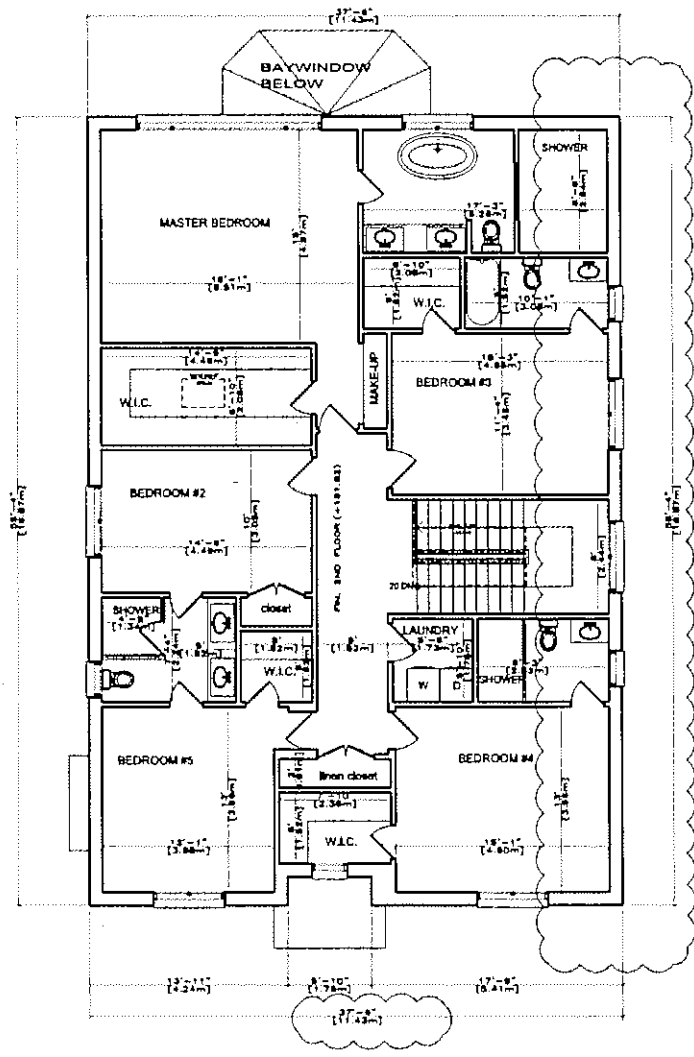

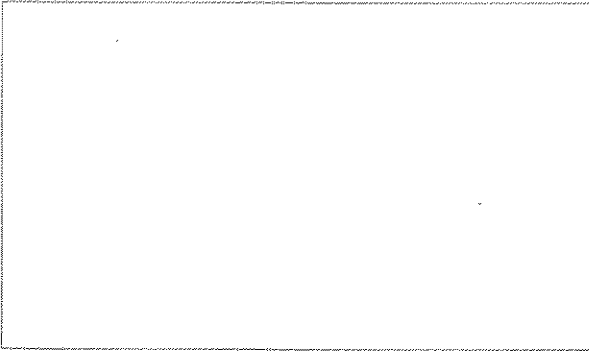

A5


Scale: 1/16" = 1'-0"
Drawn By: M.H.
Checked By: M.H.
Project No.: 525
Date: 2018 OCT 28


PROJECT TITLE:
44 GAINSVILLE AVE
TORONTO
ONTARIO

ROOF PLAN
Drawing Title

PMP
Exclusive Residential Design
Design Group

NO.	DESCRIPTION	DATE
1	PROJECT TO PLAN	2018 OCT 28
2	PROJECT TO PLAN	2018 OCT 28
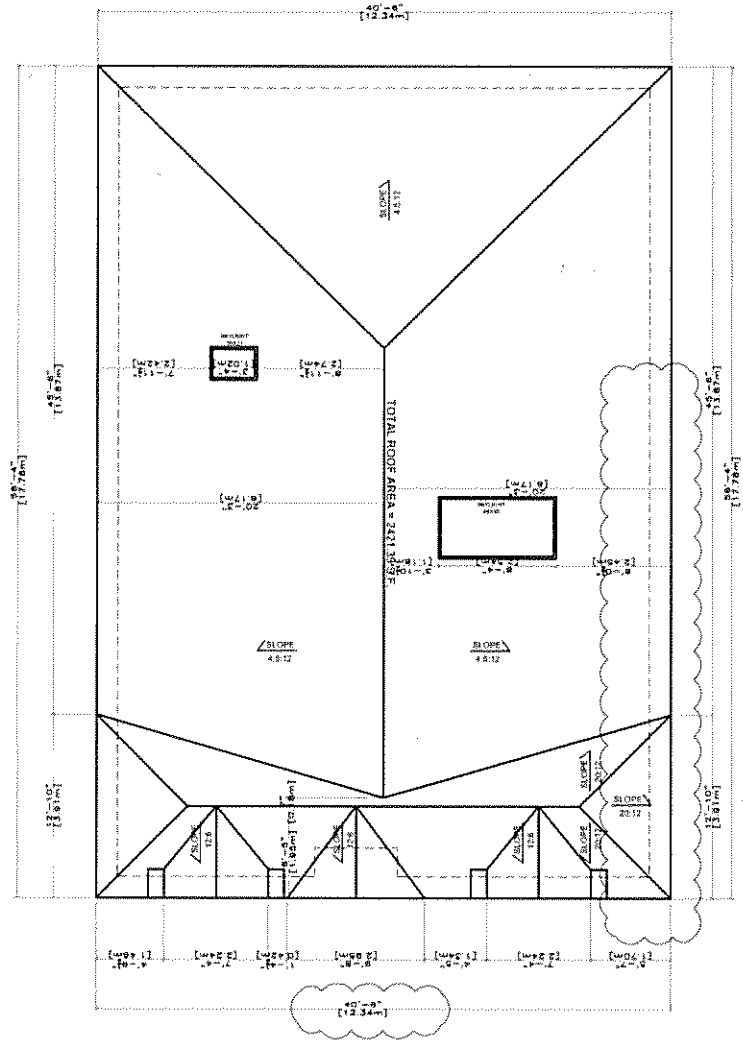

 


A6

PROJECT TITLE
 44 GAINSVILLE AVE
 TORONTO
 ONTARIO


Drawing Title
MAIN ELEVATION

PMP
 Design Group
 Exclusive Residential Design

DATE	2018 OCT 28
DRAWN BY	MAH
CHECKED BY	MAH
SCALE	1/100
PROJECT NO.	2018-001
CLIENT	44 GAINSVILLE AVE
LOCATION	TORONTO, ONTARIO
DATE	2018 OCT 28
REVISION	
NO. OF SHEETS	1
TOTAL SHEETS	1

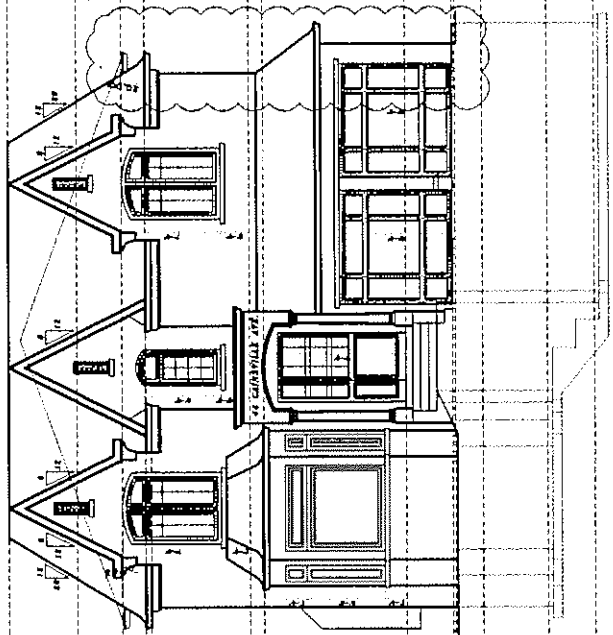

FIN. 1ST. FLOOR (1172.45)
 FIN. 2ND FLOOR (1181.45)
 FIN. 3RD FLOOR (1190.45)
 FIN. 4TH FLOOR (1199.45)
 FIN. 5TH FLOOR (1208.45)
 FIN. 6TH FLOOR (1217.45)
 FIN. 7TH FLOOR (1226.45)
 FIN. 8TH FLOOR (1235.45)
 FIN. 9TH FLOOR (1244.45)
 FIN. 10TH FLOOR (1253.45)
 FIN. 11TH FLOOR (1262.45)
 FIN. 12TH FLOOR (1271.45)
 FIN. 13TH FLOOR (1280.45)
 FIN. 14TH FLOOR (1289.45)
 FIN. 15TH FLOOR (1298.45)
 FIN. 16TH FLOOR (1307.45)
 FIN. 17TH FLOOR (1316.45)
 FIN. 18TH FLOOR (1325.45)
 FIN. 19TH FLOOR (1334.45)
 FIN. 20TH FLOOR (1343.45)
 FIN. 21ST FLOOR (1352.45)
 FIN. 22ND FLOOR (1361.45)
 FIN. 23RD FLOOR (1370.45)
 FIN. 24TH FLOOR (1379.45)
 FIN. 25TH FLOOR (1388.45)
 FIN. 26TH FLOOR (1397.45)
 FIN. 27TH FLOOR (1406.45)
 FIN. 28TH FLOOR (1415.45)
 FIN. 29TH FLOOR (1424.45)
 FIN. 30TH FLOOR (1433.45)
 FIN. 31ST FLOOR (1442.45)
 FIN. 32ND FLOOR (1451.45)
 FIN. 33RD FLOOR (1460.45)
 FIN. 34TH FLOOR (1469.45)
 FIN. 35TH FLOOR (1478.45)
 FIN. 36TH FLOOR (1487.45)
 FIN. 37TH FLOOR (1496.45)
 FIN. 38TH FLOOR (1505.45)
 FIN. 39TH FLOOR (1514.45)
 FIN. 40TH FLOOR (1523.45)
 FIN. 41ST FLOOR (1532.45)
 FIN. 42ND FLOOR (1541.45)
 FIN. 43RD FLOOR (1550.45)
 FIN. 44TH FLOOR (1559.45)
 FIN. 45TH FLOOR (1568.45)
 FIN. 46TH FLOOR (1577.45)
 FIN. 47TH FLOOR (1586.45)
 FIN. 48TH FLOOR (1595.45)
 FIN. 49TH FLOOR (1604.45)
 FIN. 50TH FLOOR (1613.45)
 FIN. 51ST FLOOR (1622.45)
 FIN. 52ND FLOOR (1631.45)
 FIN. 53RD FLOOR (1640.45)
 FIN. 54TH FLOOR (1649.45)
 FIN. 55TH FLOOR (1658.45)
 FIN. 56TH FLOOR (1667.45)
 FIN. 57TH FLOOR (1676.45)
 FIN. 58TH FLOOR (1685.45)
 FIN. 59TH FLOOR (1694.45)
 FIN. 60TH FLOOR (1703.45)
 FIN. 91ST FLOOR (1982.45)
 FIN. 92ND FLOOR (1991.45)
 FIN. 93RD FLOOR (2000.45)
 FIN. 94TH FLOOR (2009.45)
 FIN. 95TH FLOOR (2018.45)
 FIN. 96TH FLOOR (2027.45)
 FIN. 97TH FLOOR (2036.45)
 FIN. 98TH FLOOR (2045.45)
 FIN. 99TH FLOOR (2054.45)
 FIN. 100TH FLOOR (2063.45)

 

A8


Scale: 1/100
Date: 2018 OCT 29
Checked by: M.H.
Drawn by: M.H.

PROJECT TITLE
44 GANNSVILLE AVE
TORONTO
ONTARIO

EAST SIDE ELEVATION
Drawing Title

Design Group
PMP
Exclusive Residential Design

NO.	DESCRIPTION	DATE
1	PREPARED BY	2018 OCT 29
2	DESIGNED BY	2018 OCT 29
3	CHECKED BY	2018 OCT 29
4	DATE	2018 OCT 29
5	SCALE	1/100
6	PROJECT TITLE	44 GANNSVILLE AVE
7	PROJECT ADDRESS	44 GANNSVILLE AVE
8	PROJECT CITY	TORONTO
9	PROJECT PROVINCE	ONTARIO
10	PROJECT COUNTRY	CANADA

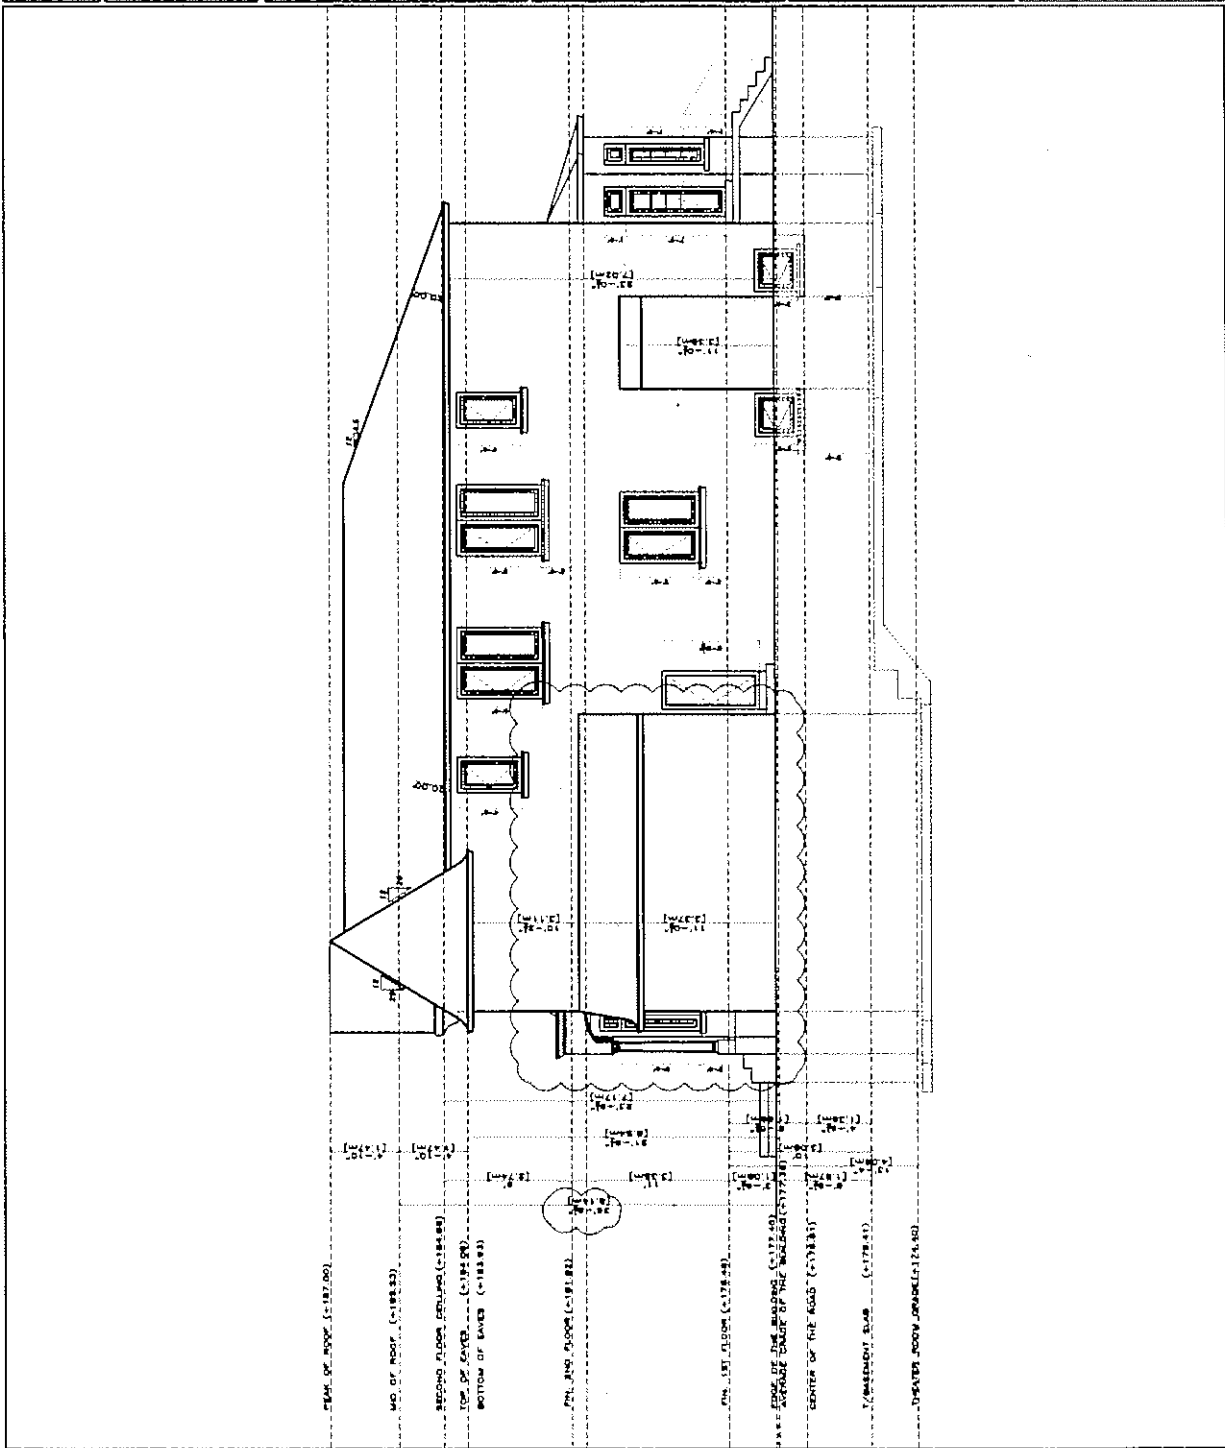

Memorandum to the City of Markham Committee of Adjustment

February 14, 2019

File: A/155/18
Address: 44 Gainsville Ave, Markham
Applicant: Weimin Wang
Agent: PMP DESIGN INC. (MEHRAN HEYDARI)
Hearing Date: Wednesday February 20, 2019

The following comments are provided on behalf of the Central Team:

The applicant is requesting relief from the following requirements of By-law 11-72, R4, as amended:

- a) **Section 6, Schedule B:**
a minimum two-storey side yard setback of 4 ft (east) and 4 ft 7 in (west), whereas the By-law requires a minimum two-storey side yard setback of 6 ft;
- b) **Section 6, Schedule B:**
a maximum lot coverage of 35.89 percent, whereas the By-law permits a maximum lot coverage of 33 1/3 percent;
- c) **Section 3.7:**
an unenclosed stair projecting no more than 5 ft 4 1/2 in into the rear yard;

as they relate to a proposed residential dwelling.

BACKGROUND

Property Description

The 580.04 m² (6,243.52 ft²) subject property is located on the north side of Gainsville Avenue, west of Main Street Unionville, north of Highway 7 East, within the neighbourhood known as Varley Village. The neighbourhood is characterized by mature vegetation with a mix of one to two-storey single detached dwellings on lots which range in area and shape. There is an existing one-storey detached 166.11 m² (1,788 ft²) dwelling on the property, which according to assessment records was constructed in 1971. Mature vegetation exists on the property including one large tree in the front yard.

Proposal

The applicant is proposing to construct a new two-storey detached 400.74 m² (4,313.6 ft²) dwelling with an attached two car garage. The applicant is also proposing a rear yard deck and rear basement walkout

Official Plan and Zoning

Official Plan 2014 (partially approved on Nov 24/17, and further updated on April 9/18)

The subject property is designated "Residential – Low Rise", which provides for low rise housing forms including single detached dwellings. Infill development is required to meet the general intent of the 2014 Official Plan with respect to height, massing and setbacks to ensure that the development is appropriate for the site and also generally consistent with the zoning requirements for adjacent properties and properties along the same street. Regard must also be had for retention of existing trees and vegetation, as well as the width of proposed garages and

driveways. Planning staff have had regard for the infill development criteria in the preparation of the comments provided below.

Zoning By-Law 11-72

The subject property is zoned R4 – 'Fourth Density Single Family Residential' under By-law 11-72, as amended, which permits a single detached dwelling. The proposed development does not comply with the by-law with respect to the minimum (east and west) two-storey side yard setback, maximum lot coverage and, the unenclosed stair projection.

Varley Village Infill Area

The subject property is within an area of the City where there is a trend to build larger houses. In response to concerns within this trend, a number of residents asked that Markham consider an infill housing by-law for the Varley Village neighbourhood. The Unionville Sub-Committee, a Committee of Council, undertook a review of this issue with community consultation, and ultimately recommend that no action be taken on an infill by-law at this time. This position was endorsed by Development Services Committee on June 19, 2012. As such, the existing by-law standards continue to apply.

Notwithstanding that an infill by-law as not adopted, the Committee should be aware of Council's and the community's concerns with regard to variances and maintaining the current standards of the Zoning By-law. Consequently, the Committee should consider public input before making a decision.

Applicant's Stated Reason(s) for Not Complying with Zoning

According to the information provided by the applicant, the reason for not complying with Zoning is, *"to be consistent to building in the neighbourhood"*.

Zoning Preliminary Review Not Undertaken

The owner has confirmed that a Zoning Preliminary Review (ZPR) has not been conducted. It is the owner's responsibility to ensure that the application has accurately identified all the variances to the Zoning By-law required for the proposed development. If the variance request in this application contains errors, or if the need for additional variances is identified during the Building Permit review process, further variance application(s) may be required to address the non-compliance.

COMMENTS

The Planning Act states that four tests must be met in order for a variance to be granted by the Committee of Adjustment:

- a) The variance must be minor in nature;
- b) The variance must be desirable, in the opinion of the Committee of Adjustment, for the appropriate development or use of land, building or structure;
- c) The general intent and purpose of the Zoning By-law must be maintained;
- d) The general intent and purpose of the Official Plan must be maintained.

Reduced Side Yard Setback

The applicant is requesting a minimum side yard setback (east) of 4 ft (1.22 m) and a minimum side yard setback (west) of 4.58 ft (1.4 m) for the two-storey portion of the dwelling, whereas the by-law requires a minimum side yard setback of 6 ft (1.83 m) for the two-storey portion of the dwelling. This represents a difference of approximately 2 ft (0.61 m) and 1.42 ft (0.43 m) respectively.

Varley Village community is characterized by lots which range in area and frontage and generous side yard setbacks typically of 6 feet or more. City records indicate that side yard setbacks have been reduced in one instance on the street by variances to 4 ft (1.22 m) for only the interior side yard and, in conjunction with a severance application (18 & 20 Gainsville). The east side yard setback applies to the front garage and second-storey portion above the garage. Excluding the garage and second-storey portion above the garage, the proposed dwelling maintains a setback of approximately 8.33 ft (2.54 m) on the east side. The reduced west side yard setback applies to the full length of the proposed dwelling. Planning staff have concerns with the reduced westerly side yard setback. Engineering staff however have no concern with the reduced side yard setback variance respecting drainage.

Increase in Maximum Lot Coverage

The applicant is requesting relief for a maximum lot coverage of 35.89 percent, whereas the By-law permits a maximum floor area ratio of 33.33 percent. The proposed lot coverage includes a front covered porch and rear minor projection which add approximately 3.26 m² (35.16 ft²) and 8.87 m² (95.93 ft²) to the overall building coverage. Excluding the front covered porch, the building has a lot coverage of 33.24 percent and would comply with the by-law requirement. Given that the front covered porch is unenclosed, complies with the front yard setback and that both the front covered porch and minor rear projection are one-storey, staff are of the opinion that the proposed increase in lot coverage will not significantly add to the scale and massing of the dwelling and the resultant dwelling is generally consistent with what the by-law permits.

Unenclosed Stair Projection

The applicant is requesting unenclosed stairs to project 5.38 ft (1.64 m) into the rear yard. The requested variance applies to only a portion of the stairs associated with the basement walkout. The proposed stairs maintain a side yard setback of approximately 4.56 ft (1.39 m) from the west property line and will remain unenclosed. Staff are of the opinion that the requested variance is minor in nature and appropriate for the lot.

PUBLIC INPUT SUMMARY

No written submissions were received as of February 14, 2019. It is noted that additional information may be received after the writing of the report, and the Secretary-Treasurer will provide information on this at the meeting.

CONCLUSION

Planning Staff have reviewed the application with respect to Section 45(1) of The Planning Act, R.S.O. 1990, c. P.13, as amended, and are of the opinion that the variance request for lot coverage and stair projection meets the four tests of the Planning Act. Staff recommend that the Committee consider public input in reaching a decision.

The onus is ultimately on the applicant to demonstrate why they should be granted relief from the requirements of the zoning by-law, and how they satisfy the tests of the Planning Act required for the granting of minor variances.


Please see Appendix "A" for conditions to be attached to any approval of this application.

PREPARED BY:



Aqsa Malik, Planner, Zoning and Special Projects

REVIEWED BY:

 

Richard Kendall, Development Manager, Central District
File Path: Amanda\Files\18 252989 \Documents\District Team Comments Memo

APPENDIX "A"


CONDITIONS TO BE ATTACHED TO ANY APPROVAL OF FILE A/155/18

1. That the front covered porch remain unenclosed;
2. The variances apply only to the proposed development as long as it remains;
3. That the variances apply only to the subject development, in substantial conformity with the plan(s) attached as 'Appendix B' to this Staff Report and received by the City of Markham on *February 05, 2019*, and that the Secretary-Treasurer receive written confirmation from the Director of Planning and Urban Design or designate that this condition has been fulfilled to his or her satisfaction.
4. Submission of a Tree Assessment and Preservation Plan, prepared by a qualified arborist in accordance with the City's Streetscape Manual (2009), as amended, to be reviewed and approved by the City, and that the Secretary-Treasurer receive written confirmation from Tree Preservation Technician or Director of Operations that this condition has been fulfilled to his/her satisfaction, and that any detailed Siting, Lot Grading and Servicing Plan required as a condition of approval reflects the Tree Assessment and Preservation Plan.
5. That prior to the commencement of construction or demolition, tree protection be erected and maintained around all trees on site in accordance with the City's Streetscape Manual, including street trees, in accordance with the City's Streetscape Manual (2009) as amended, and inspected by City Staff to the satisfaction of the Tree Preservation Technician or Director of Operations.
6. That tree replacements be provided and/or tree replacement fees be paid to the City if required in accordance with the Tree Assessment and Preservation Plan, and that the Secretary-Treasurer receive written confirmation that this condition has been fulfilled to the satisfaction of the Tree Preservation Technician or Director of Operations

CONDITIONS PREPARED BY:



Aqsa Malik, Planner, Zoning and Special Projects

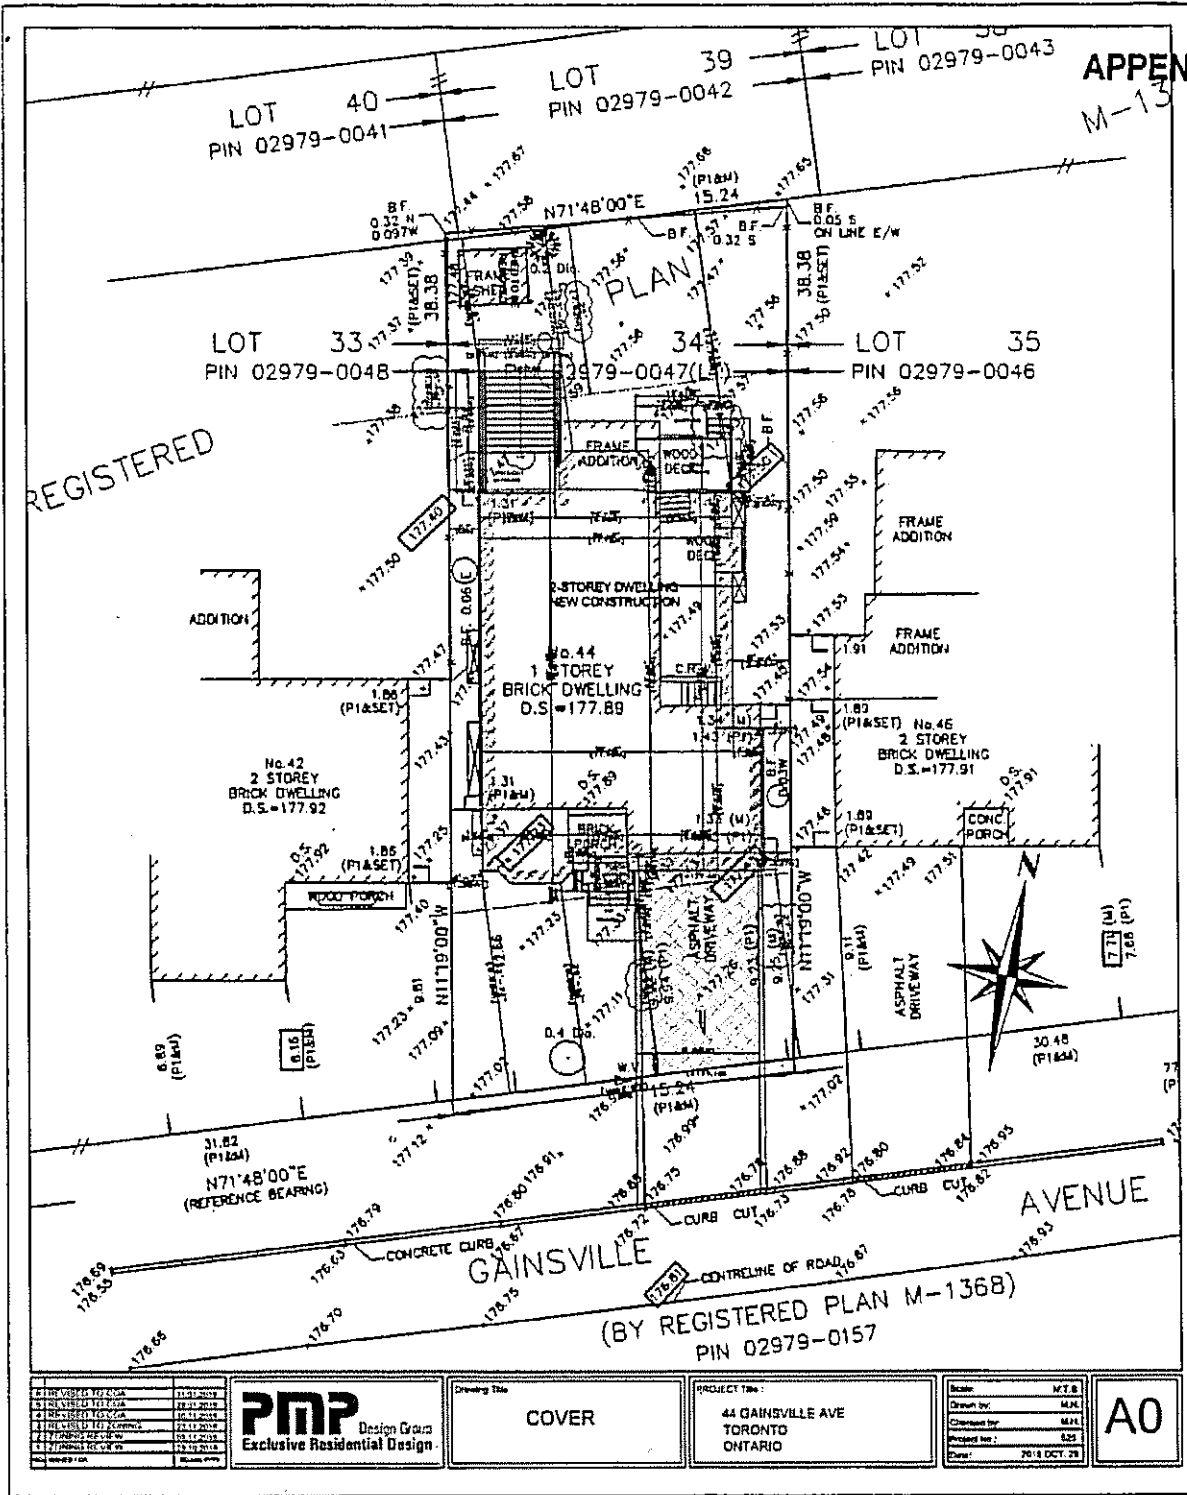

1. PREPARED BY	2. DATE
3. CHECKED BY	4. DATE
5. APPROVED BY	6. DATE
7. PROJECT NO.	8. SHEET NO.
9. TOTAL SHEETS	10. SCALE

PMP Design Group
Exclusive Residential Design

Drawing Title: **COVER**


PROJECT TITLE:
44 GAINSVILLE AVE
TORONTO
ONTARIO


Scale: M.T.B.
Drawn by: M.K.
Checked by: M.K.
Project no.: 225
Date: 2018 OCT 28

A0

NO.	DESCRIPTION	DATE	BY	CHKD.
1	PREPARED BY			
2	CHECKED BY			
3	APPROVED BY			
4	PROJECT NO.			
5	TOTAL SHEETS			
6	SCALE			

PROPOSED RESIDENCE FOR
44 GAINSVILLE AVE.
Zoning Data Return

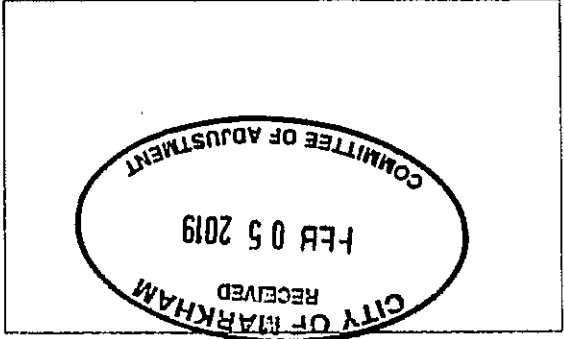

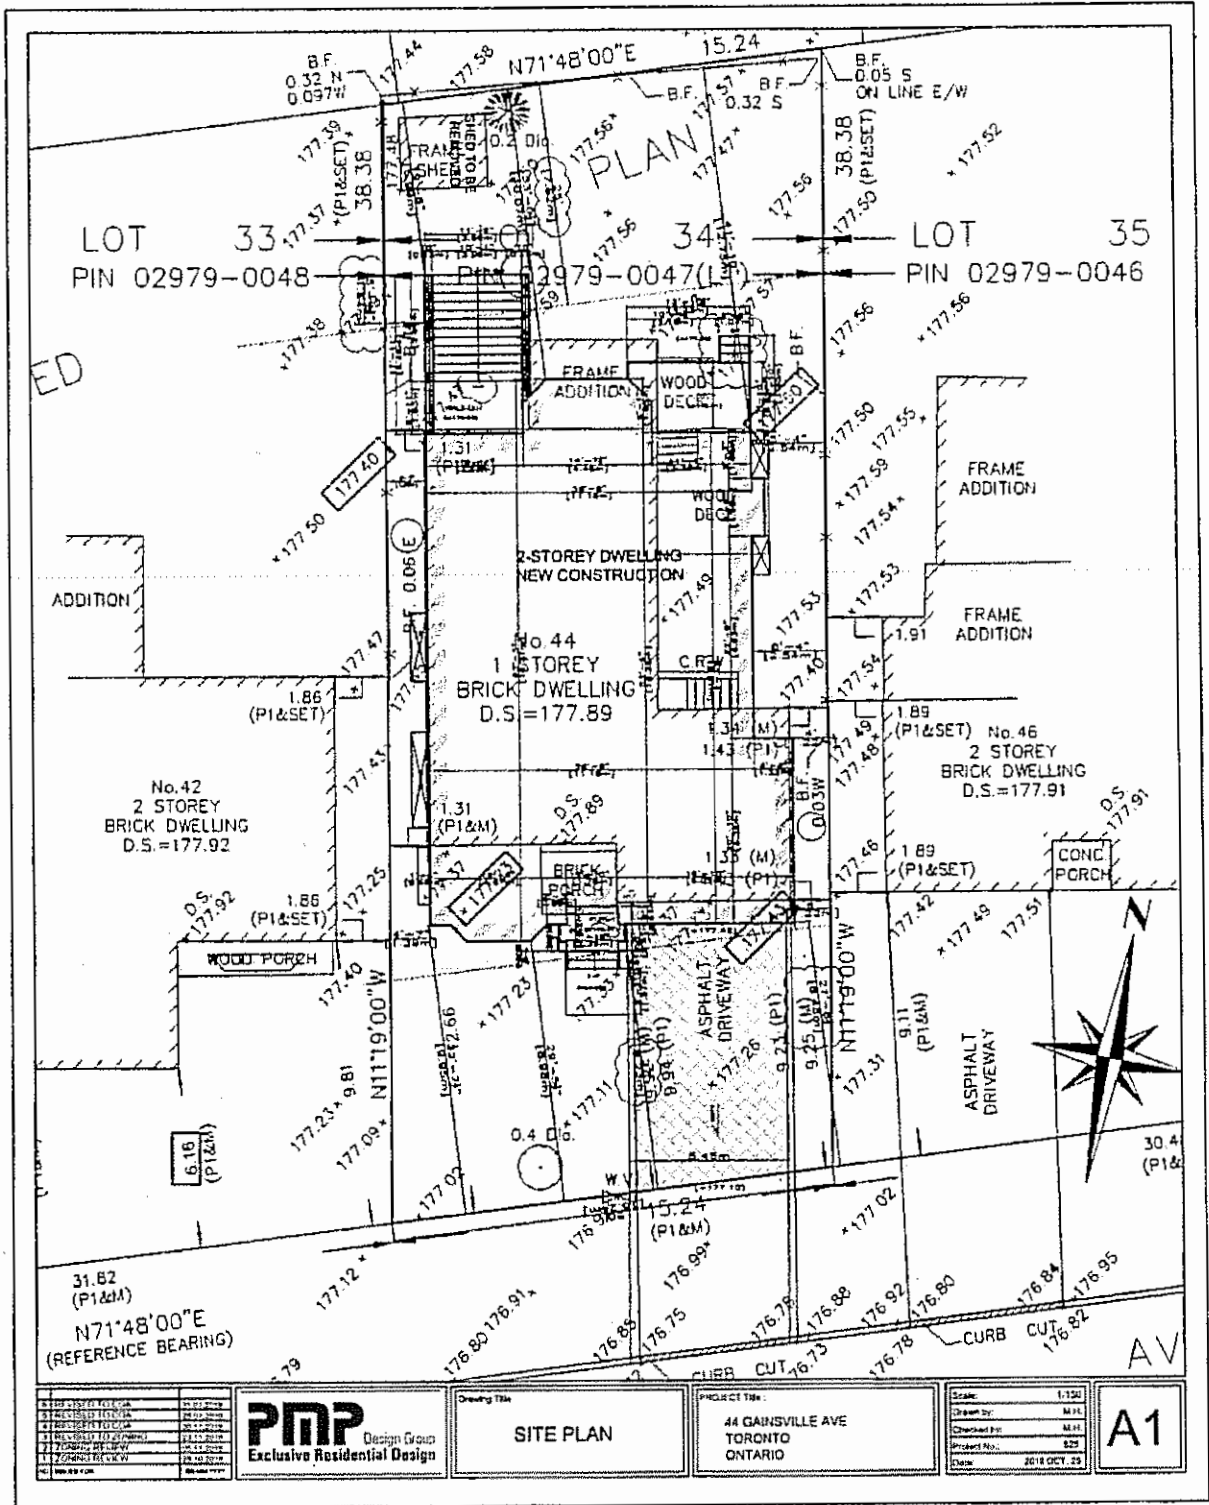

1. PREPARED FOR	DATE
2. PREPARED BY	DATE
3. CHECKED BY	DATE
4. APPROVED BY	DATE
5. PROJECT NO.	DATE
6. SHEET NO.	DATE
7. DRAWING NO.	DATE
8. PROJECT NAME	DATE
9. PROJECT ADDRESS	DATE
10. PROJECT CITY	DATE
11. PROJECT PROVINCE	DATE
12. PROJECT COUNTRY	DATE


PMP Design Group
Exclusive Residential Design


Drawing Title
SITE PLAN

PROJECT TITLE:
44 GAINSVILLE AVE
TORONTO
ONTARIO

Scale: 1:150
Drawn by: M.P.L.
Checked by: M.P.L.
Project No.: 825
Date: 2018 OCT. 23

A1

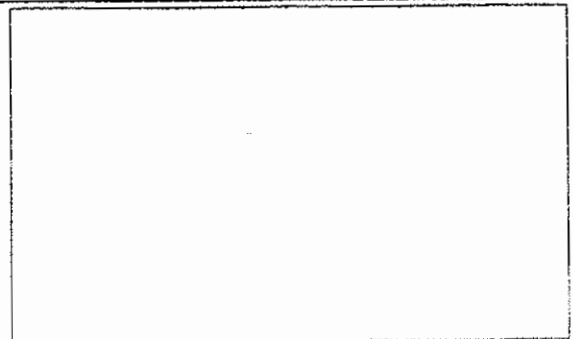

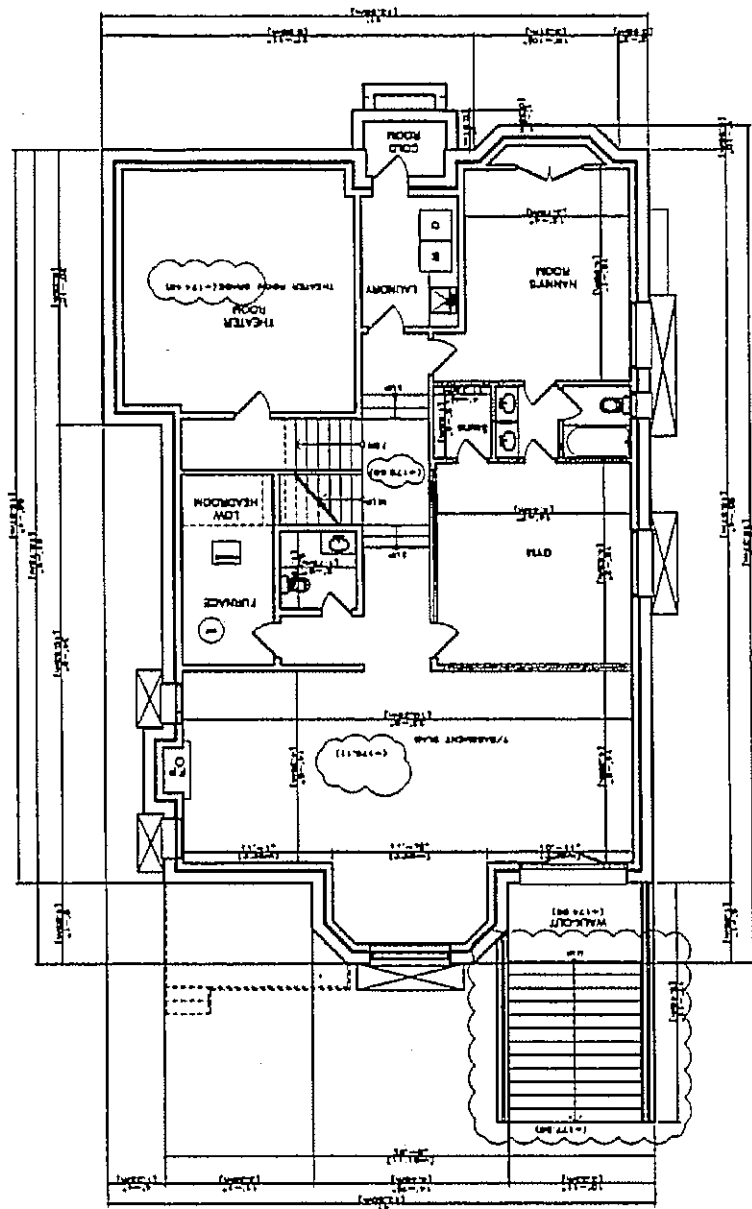

NO.	DESCRIPTION	DATE
01	PREPARED BY CAD	20.10.2018
02	CHECKED BY CAD	20.10.2018
03	DESIGNED BY CAD	20.10.2018
04	PROJECT MANAGER	20.10.2018
05	PROJECT MANAGER	20.10.2018
06	PROJECT MANAGER	20.10.2018
07	PROJECT MANAGER	20.10.2018
08	PROJECT MANAGER	20.10.2018
09	PROJECT MANAGER	20.10.2018
10	PROJECT MANAGER	20.10.2018


PMP Design Group
Exclusive Residential Design

Drawing Title:
BASEMENT PLAN

PROJECT Title:
**44 GAINSVILLE AVE
TORONTO
ONTARIO**

Scale:	1/125
Drawn by:	M.H.
Checked by:	M.H.
Project No.:	523
Date:	2018 OCT. 20

A2

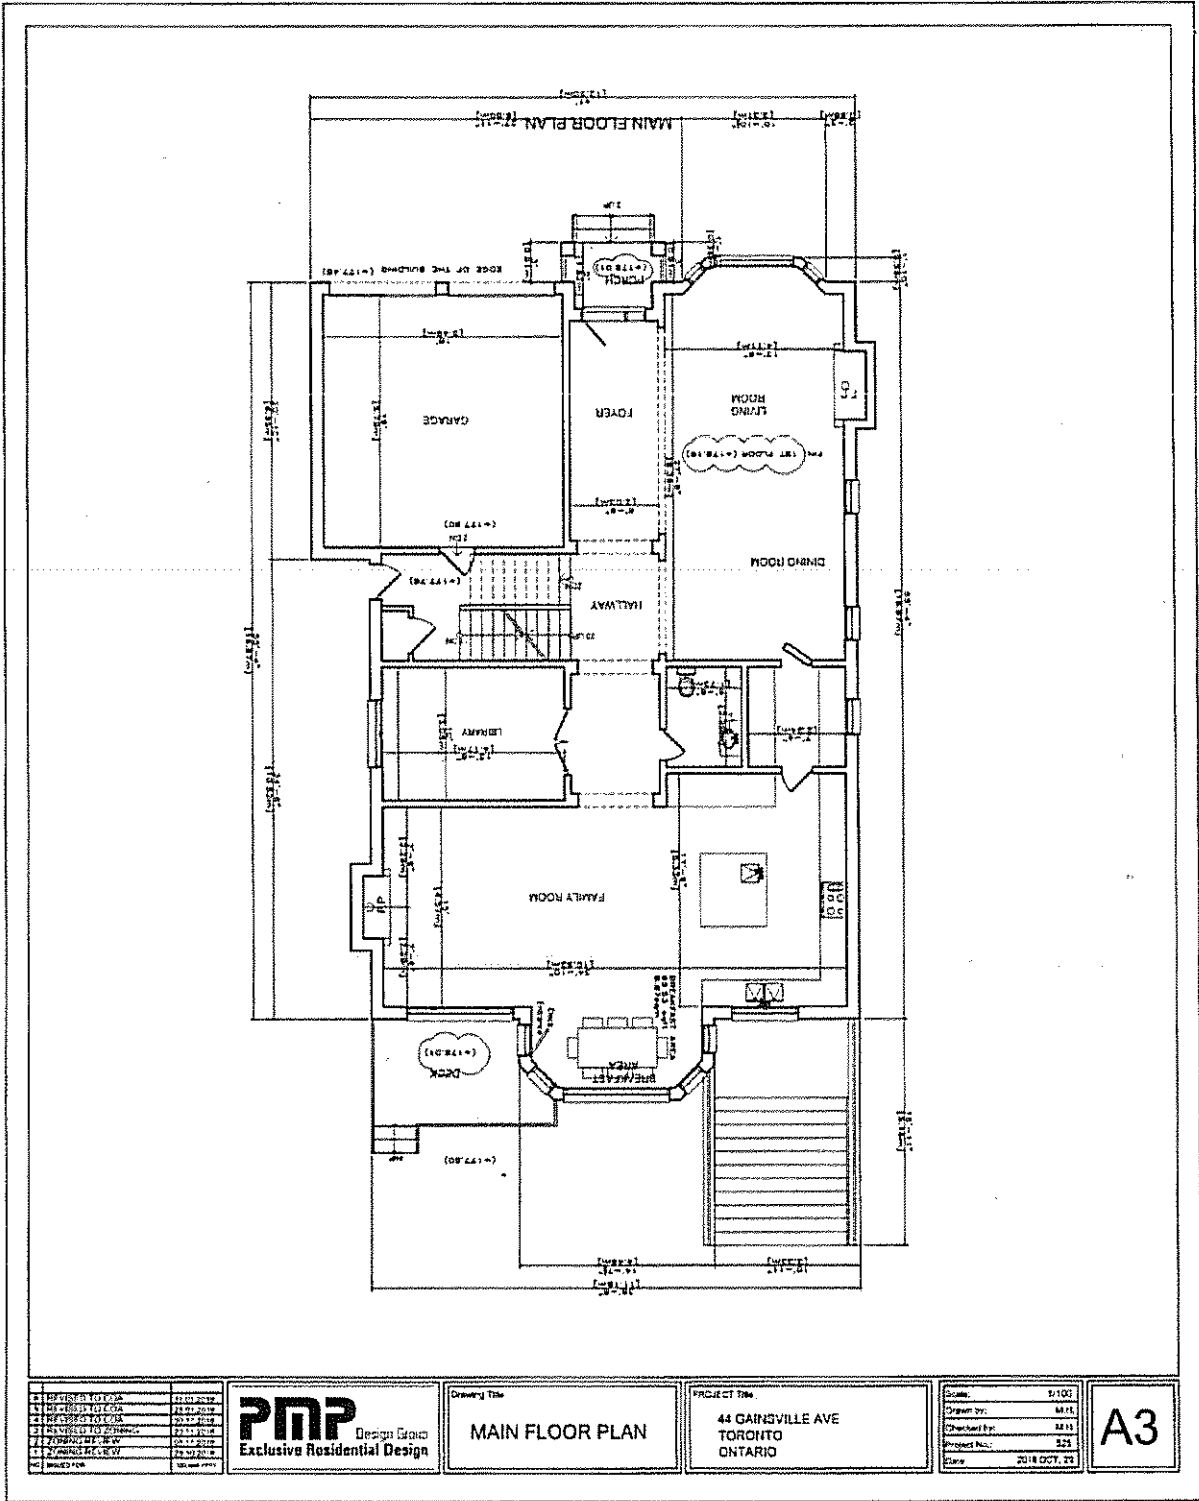

1	PRELIMINARY	12/01/2018
2	REVISED TO PER	12/02/2018
3	REVISED TO PER	12/03/2018
4	REVISED TO PER	12/04/2018
5	REVISED TO PER	12/05/2018
6	REVISED TO PER	12/06/2018
7	REVISED TO PER	12/07/2018
8	REVISED TO PER	12/08/2018
9	REVISED TO PER	12/09/2018
10	REVISED TO PER	12/10/2018


PMP Design Group
Exclusive Residential Design


Drawing Title
MAIN FLOOR PLAN

Project Title
**44 GAINSVILLE AVE
TORONTO
ONTARIO**

Scale:	1/100
Drawn by:	MKT
Checked by:	MKT
Project No.:	325
Date:	2018 OCT 23

A3

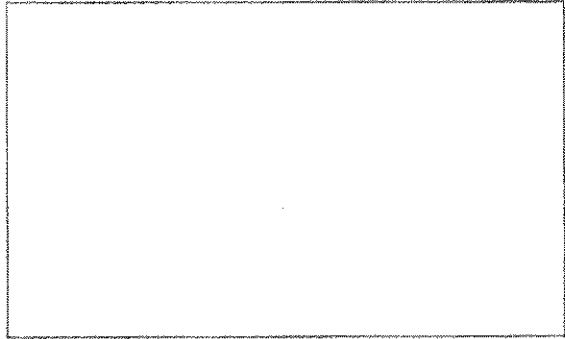

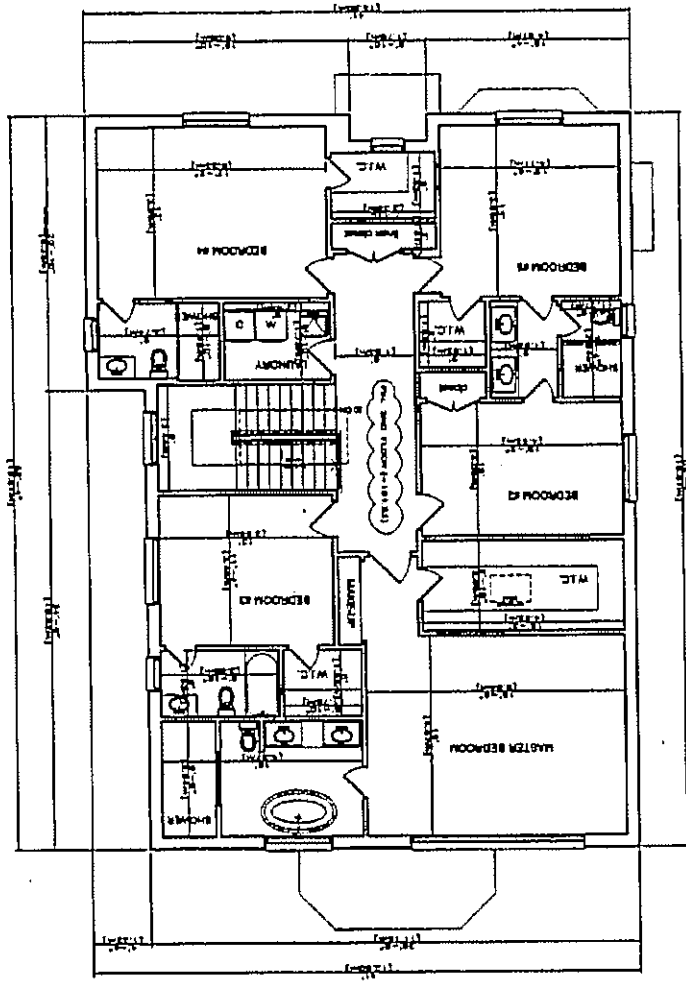

1	REVISED TO SHOW	11.07.2018
2	REVISION TO SHOW	22.02.2019
3	REVISION TO SHOW	01.12.2018
4	REVISION TO SHOW	11.11.2018
5	REVISION TO SHOW	08.10.2018
6	REVISION TO SHOW	12.10.2018
7	REVISION TO SHOW	08.10.2018




Drawing Title
SECOND FLOOR PLAN


PROJECT Title:
 44 GAINSVILLE AVE
 TORONTO
 ONTARIO

Scale: 1/200
 Drawn by: M.H.
 Checked by: M.H.
 Project No.: 825
 Date: 2018 OCT. 22

A4

 

44 GAINSVILLE AVE TORONTO ONTARIO
 PROJECT NO. 2018-001
 DATE: 2018 OCT 26
 DRAWN BY: M.A.
 CHECKED BY: M.A.
 PROJECT NO.: 2018-001
 DATE: 2018 OCT 26

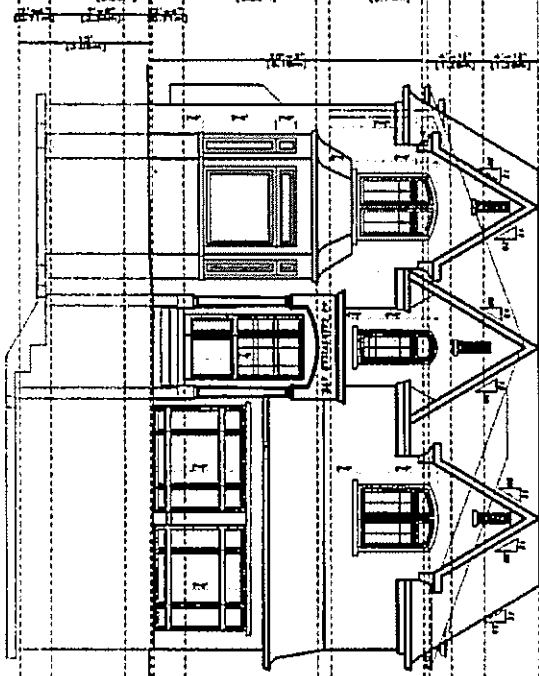

1	REVISED TO DATE	11.01.2018
2	REVISED TO DATE	15.01.2018
3	REVISED TO DATE	15.11.2018
4	REVISED TO DATE	20.11.2018
5	FINAL REVISED TO DATE	21.11.2018
6	FINAL REVISED TO DATE	26.10.2018
7	FINAL REVISED TO DATE	26.10.2018


PMP Design Group
 Exclusive Residential Design


Drawing Title:
MAIN ELEVATION

PROJECT TITLE:
**44 GAINSVILLE AVE
 TORONTO
 ONTARIO**

Scale:	1/100
Drawn by:	M.A.
Checked by:	M.A.
Project No.:	2018-001
Date:	2018 OCT 26

A6

 

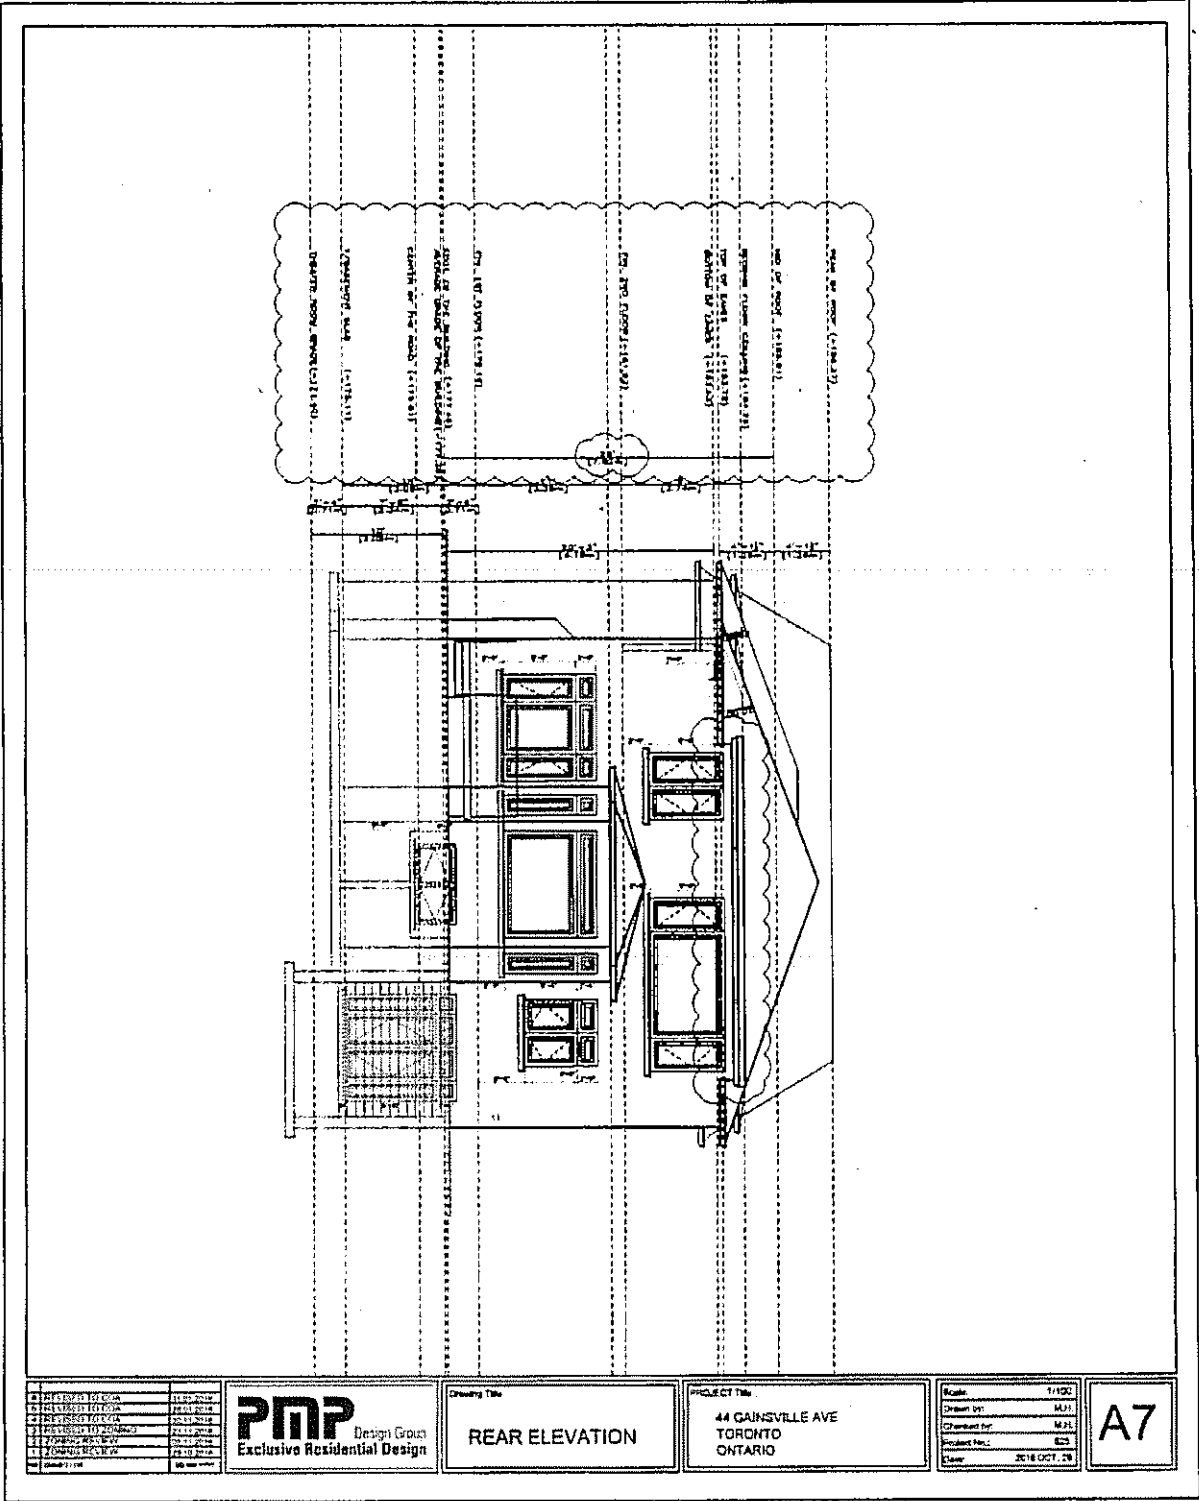

1. FINISHES TO BE AS SHOWN ON THE ARCHITECTURAL SPECIFICATIONS.
 2. ALL WORK TO BE DONE IN ACCORDANCE WITH THE CANADIAN NATIONAL BUILDING CODE (CNBC) AND ALL APPLICABLE BY-LAWS.
 3. THE CONTRACTOR SHALL BE RESPONSIBLE FOR OBTAINING ALL NECESSARY PERMITS AND APPROVALS FROM THE APPLICABLE AUTHORITIES.
 4. THE CONTRACTOR SHALL BE RESPONSIBLE FOR PROTECTING ALL EXISTING UTILITIES AND STRUCTURES.
 5. THE CONTRACTOR SHALL BE RESPONSIBLE FOR THE PROTECTION OF THE ADJACENT PROPERTY.
 6. THE CONTRACTOR SHALL BE RESPONSIBLE FOR THE PROTECTION OF THE ENVIRONMENT.
 7. THE CONTRACTOR SHALL BE RESPONSIBLE FOR THE PROTECTION OF THE PUBLIC.
 8. THE CONTRACTOR SHALL BE RESPONSIBLE FOR THE PROTECTION OF THE WORKERS.
 9. THE CONTRACTOR SHALL BE RESPONSIBLE FOR THE PROTECTION OF THE NEIGHBOURHOOD.
 10. THE CONTRACTOR SHALL BE RESPONSIBLE FOR THE PROTECTION OF THE HISTORIC CHARACTER OF THE AREA.
 11. THE CONTRACTOR SHALL BE RESPONSIBLE FOR THE PROTECTION OF THE CULTURAL HERITAGE OF THE AREA.
 12. THE CONTRACTOR SHALL BE RESPONSIBLE FOR THE PROTECTION OF THE ARCHITECTURAL INTEGRITY OF THE BUILDING.
 13. THE CONTRACTOR SHALL BE RESPONSIBLE FOR THE PROTECTION OF THE LANDSCAPE.
 14. THE CONTRACTOR SHALL BE RESPONSIBLE FOR THE PROTECTION OF THE WATER RESOURCES.
 15. THE CONTRACTOR SHALL BE RESPONSIBLE FOR THE PROTECTION OF THE AIR QUALITY.
 16. THE CONTRACTOR SHALL BE RESPONSIBLE FOR THE PROTECTION OF THE SOIL QUALITY.
 17. THE CONTRACTOR SHALL BE RESPONSIBLE FOR THE PROTECTION OF THE CLIMATE.
 18. THE CONTRACTOR SHALL BE RESPONSIBLE FOR THE PROTECTION OF THE BIODIVERSITY.
 19. THE CONTRACTOR SHALL BE RESPONSIBLE FOR THE PROTECTION OF THE SOCIAL EQUITY.
 20. THE CONTRACTOR SHALL BE RESPONSIBLE FOR THE PROTECTION OF THE ECONOMIC WELL-BEING OF THE COMMUNITY.

1. PREPARED BY	DATE
2. CHECKED BY	DATE
3. APPROVED BY	DATE
4. PROJECT NO.	DATE
5. DRAWING NO.	DATE
6. SCALE	DATE
7. SHEET NO.	DATE
8. TOTAL SHEETS	DATE


PMP Design Group
 Exclusive Residential Design


Drawing Title
REAR ELEVATION

PROJECT Title
 44 GAINSVILLE AVE
 TORONTO
 ONTARIO

Scale: 1/100
 Drawn by: M.J.
 Checked by: M.J.
 Project No.: 223
 Date: 2018 OCT 28

A7

 

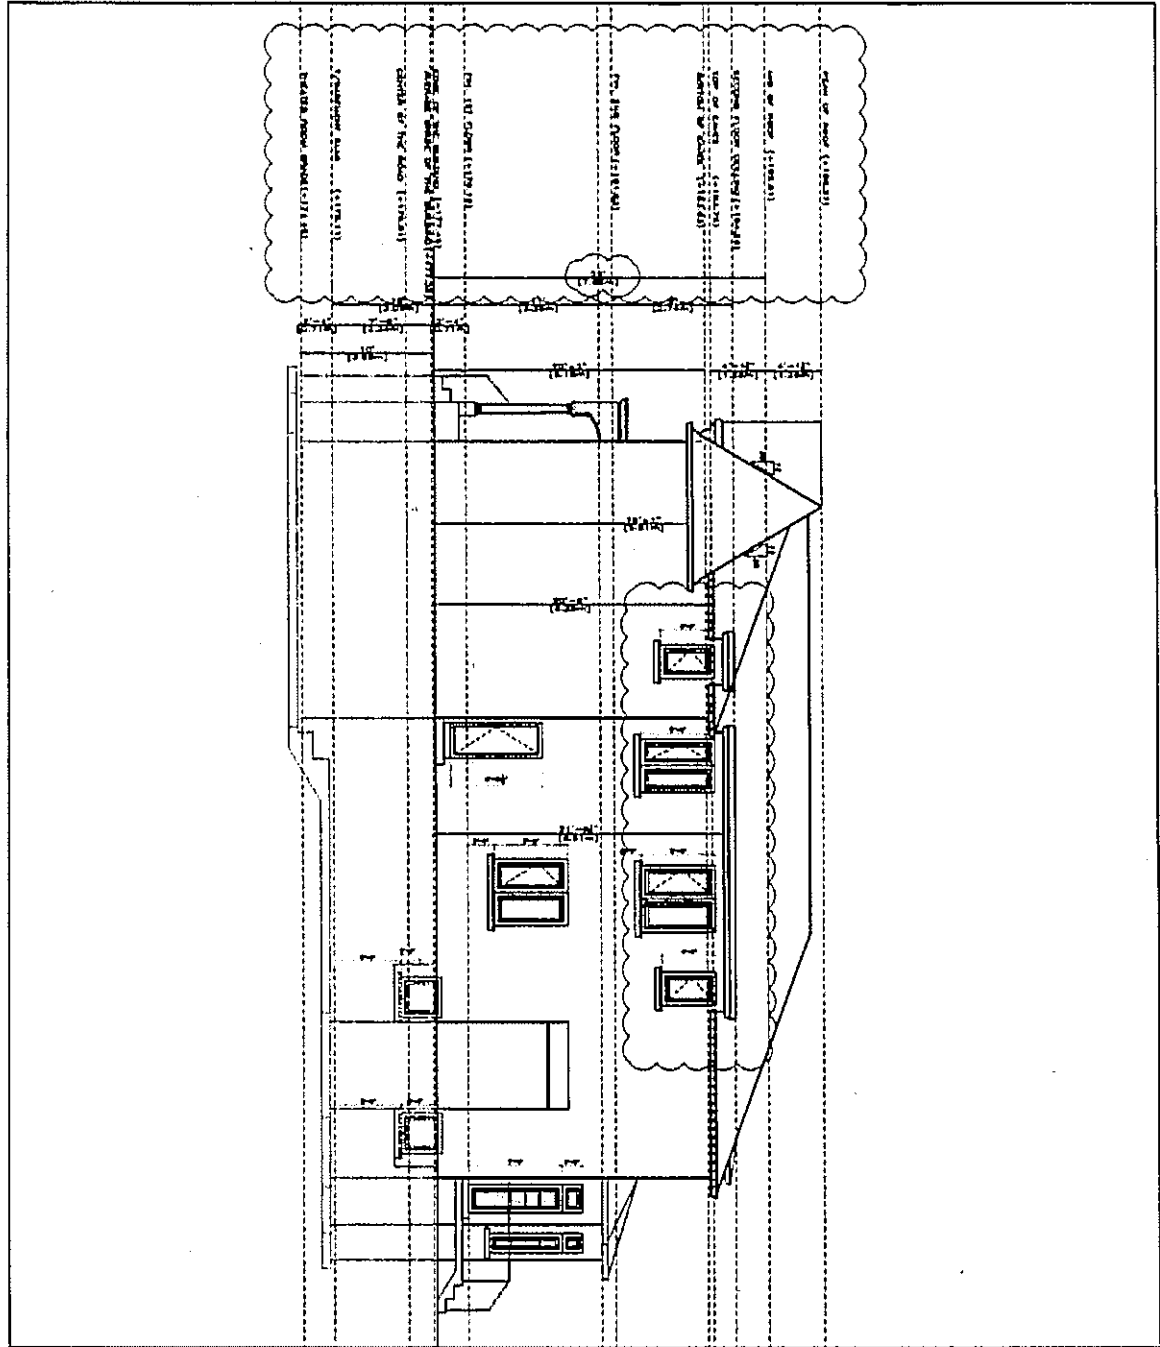

DATE	DESCRIPTION	BY
2018.10.29	FINAL	M.H.
2018.10.29	REVISION	M.H.
2018.10.29	REVISION	M.H.
PMP Design Group
Exclusive Residential Design

Drawing Title: **EAST SIDE ELEVATION**

PROJECT Title: **44 GAINSVILLE AVE
TORONTO
ONTARIO**

Scale: 1/100
Drawn by: M.H.
Checked by: M.H.
Project No.: 625
Date: 2018 OCT 29

A8

