
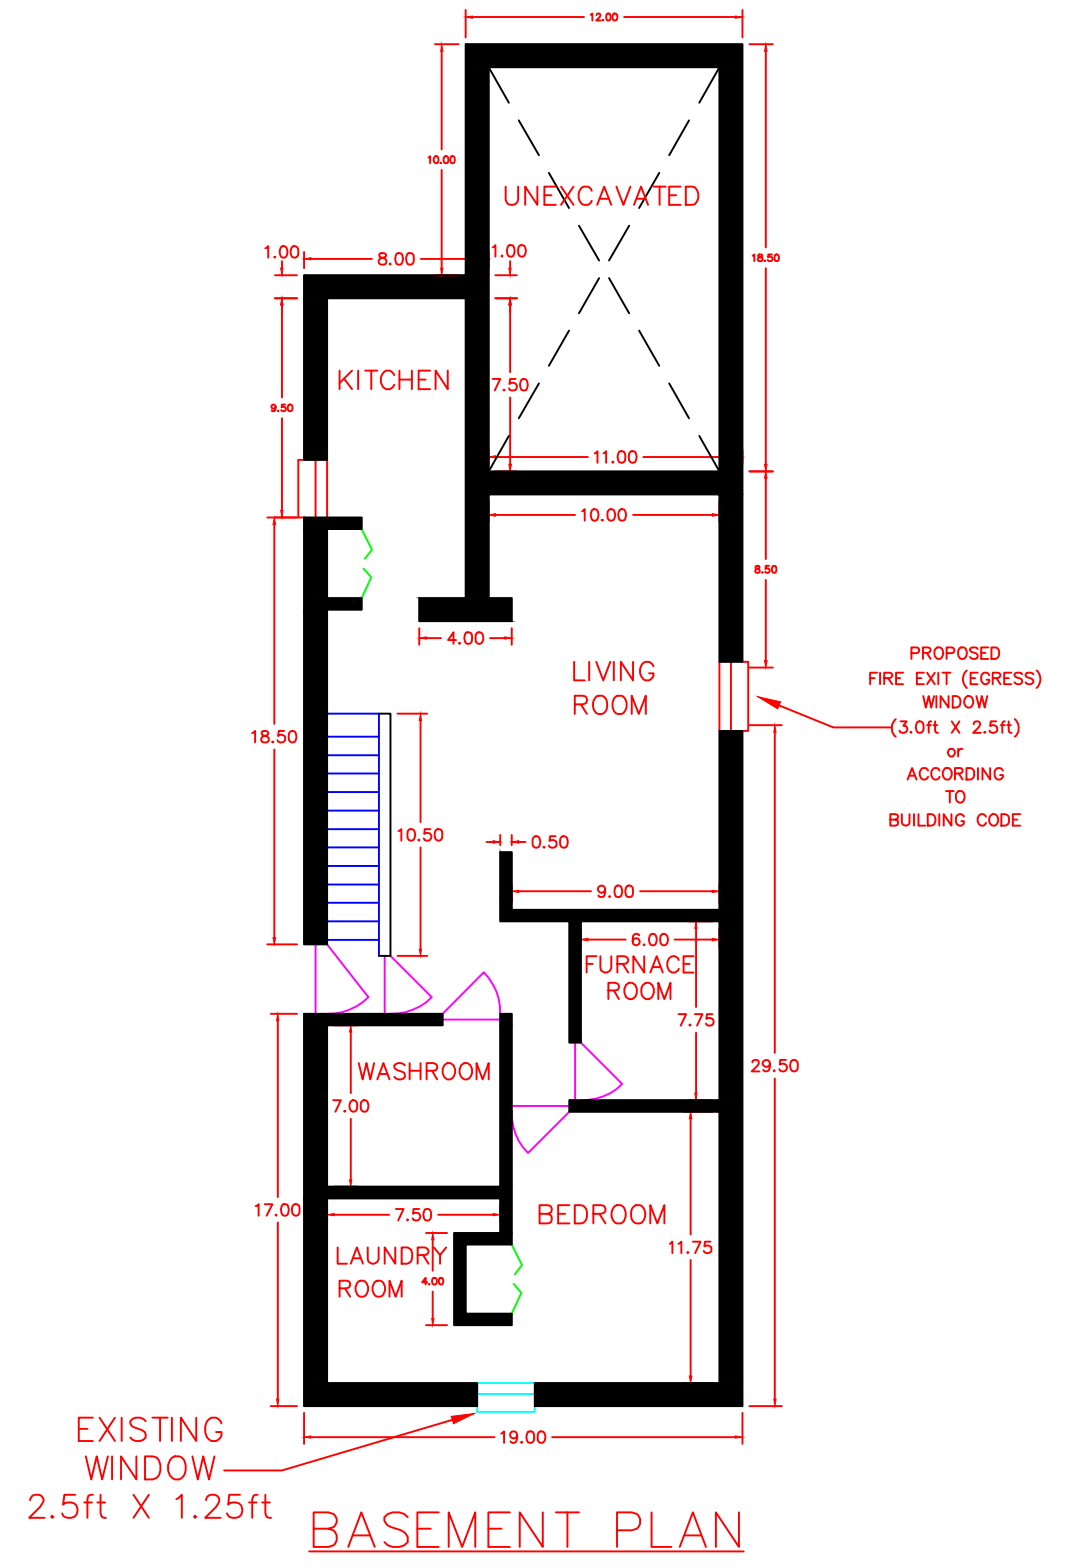
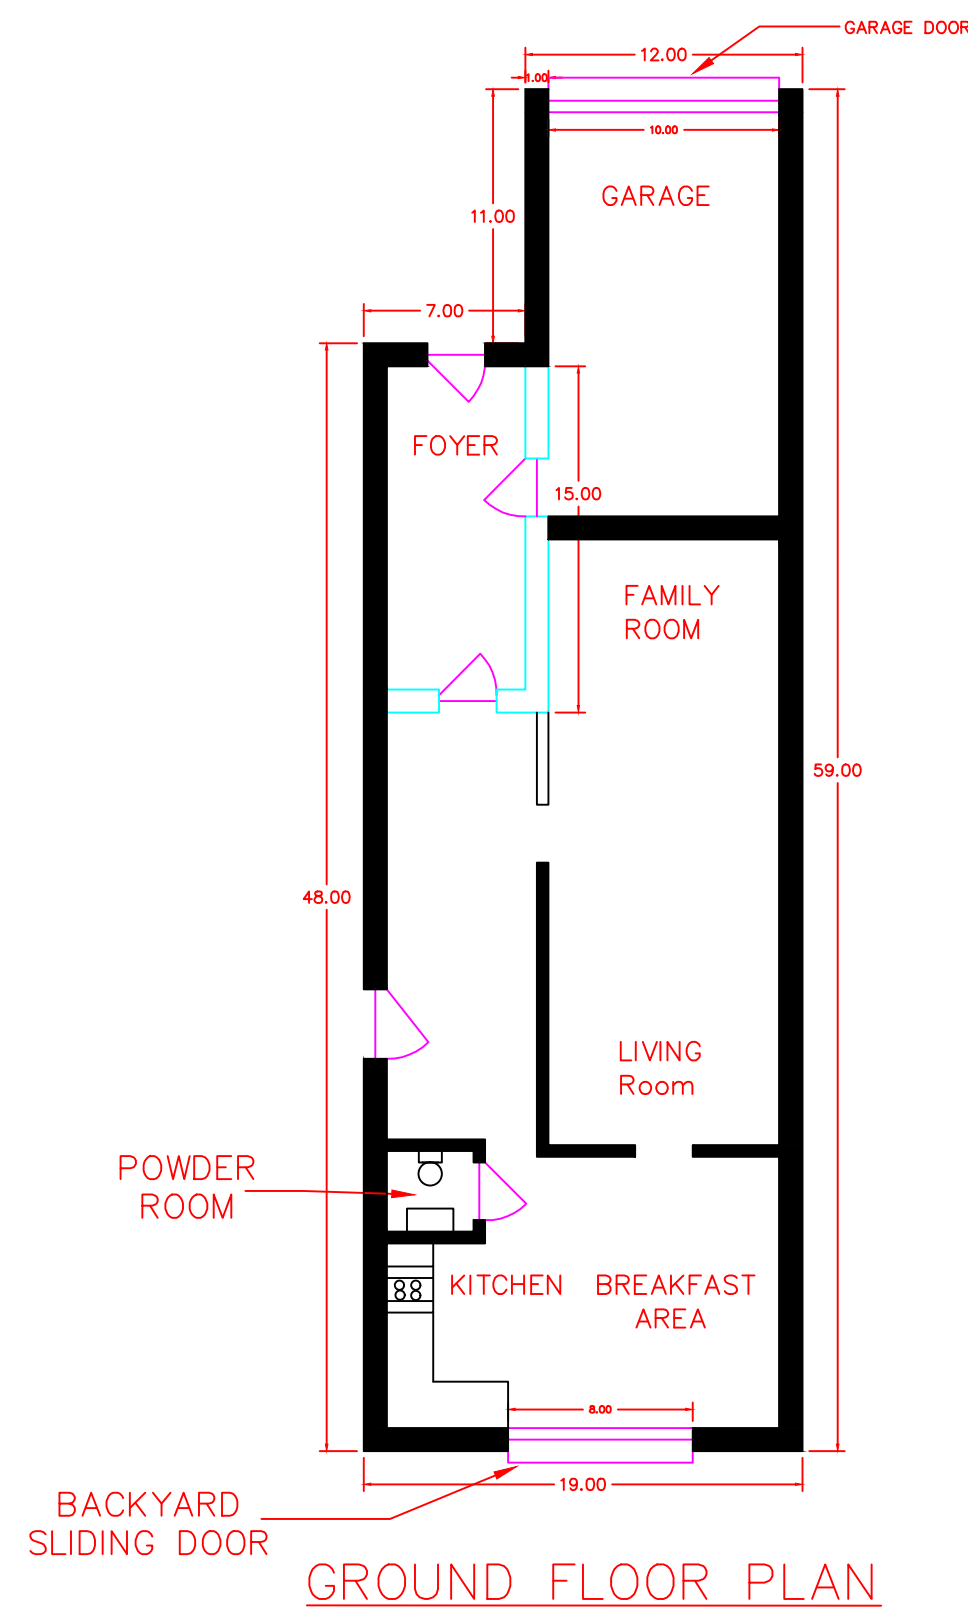
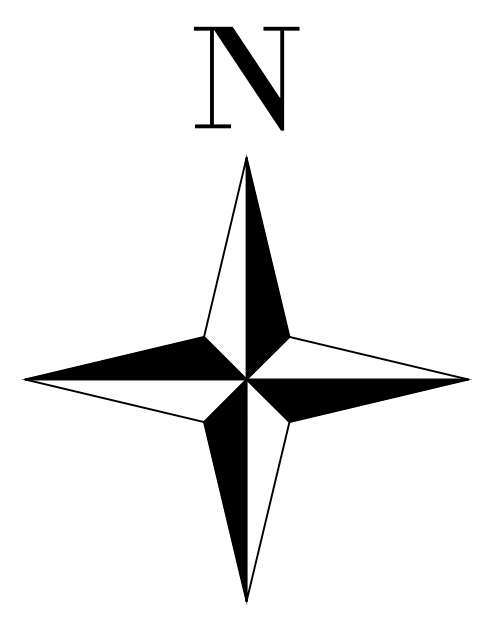


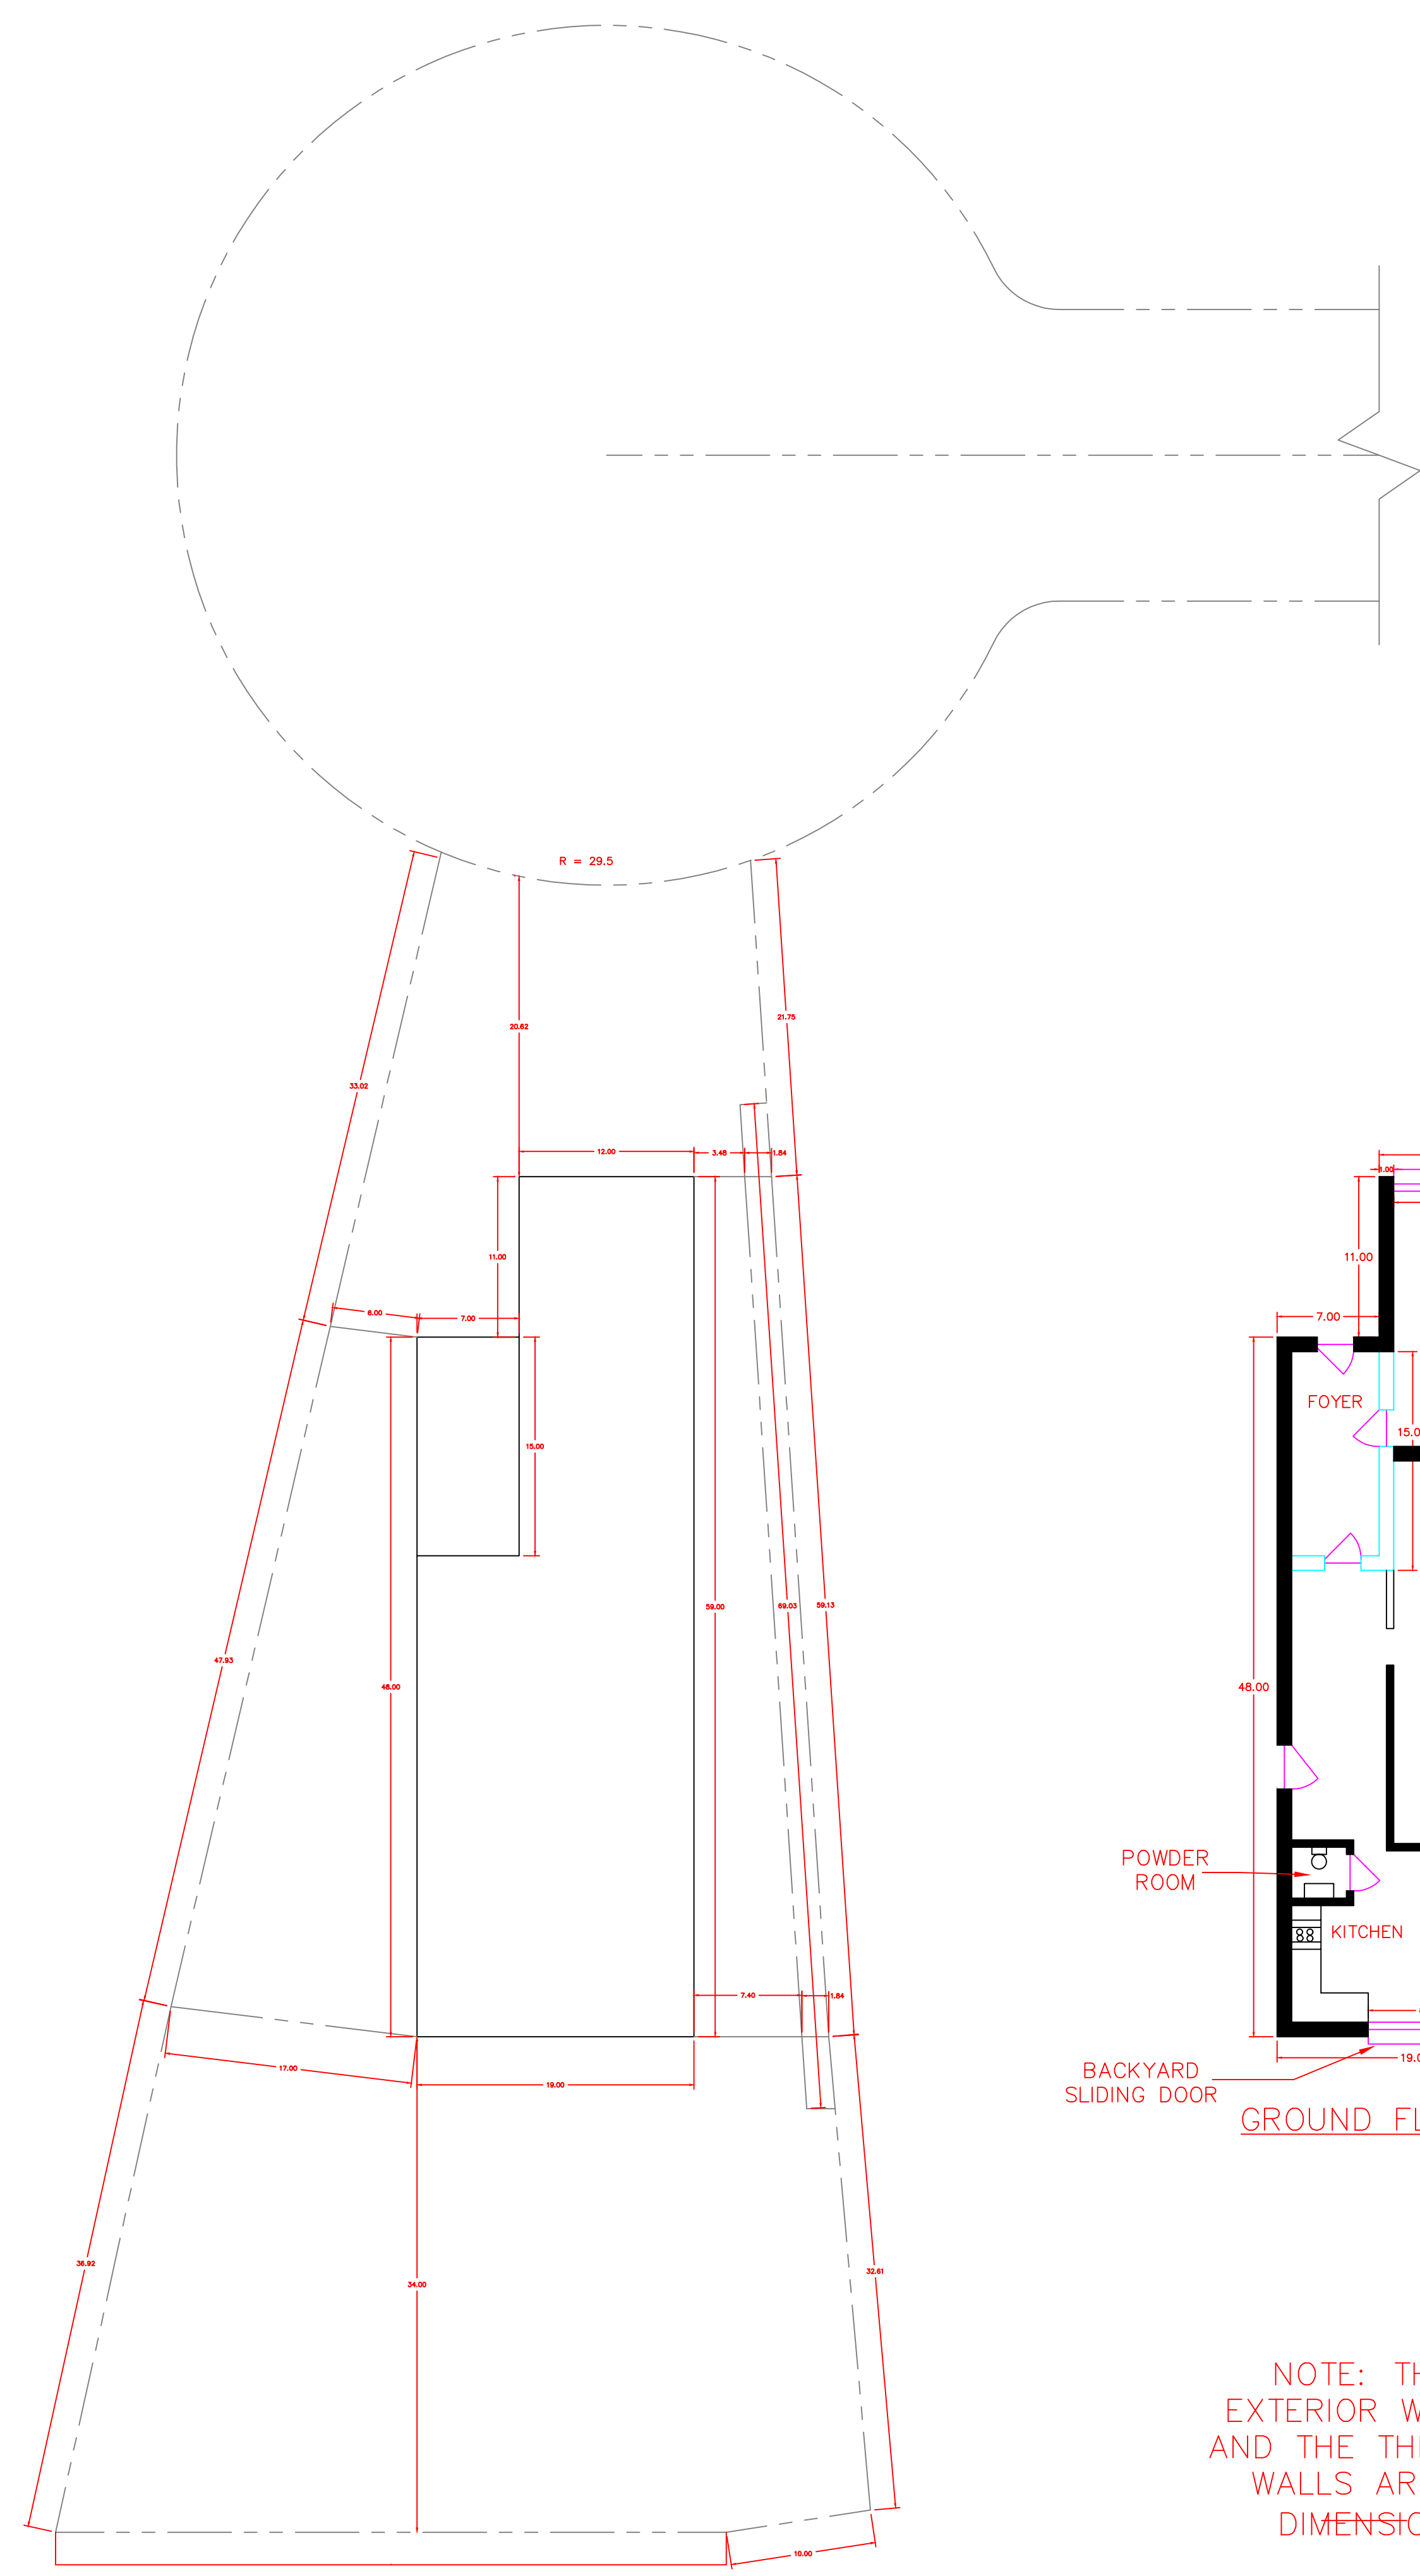

NOTE: THE THICKNESS OF THE EXTERIOR WALLS ARE TYPICALLY 1ft AND THE THICKNESS OF THE INTERIOR WALLS ARE TYPICALLY 0.5ft. ALL DIMENSIONS ARE IN FEET (ft).

LEGEND:

- DOOR
- PROPOSED WINDOW
- EXISTING WINDOW
- STAIRCASE
- CLOSET

MINOR VARIANCE

ADDRESS:
33 ROWE COURT, MARKHAM, ON
L3S 2J6

DRAWN BY: L.S.	DATE: 08/23/2019
-------------------	---------------------

TITLE: FLOOR PLANS	DWG. NO: A
-----------------------	---------------

MARKHAM	BUILDING STANDARD
---------	-------------------

Scale: 1:1000

