




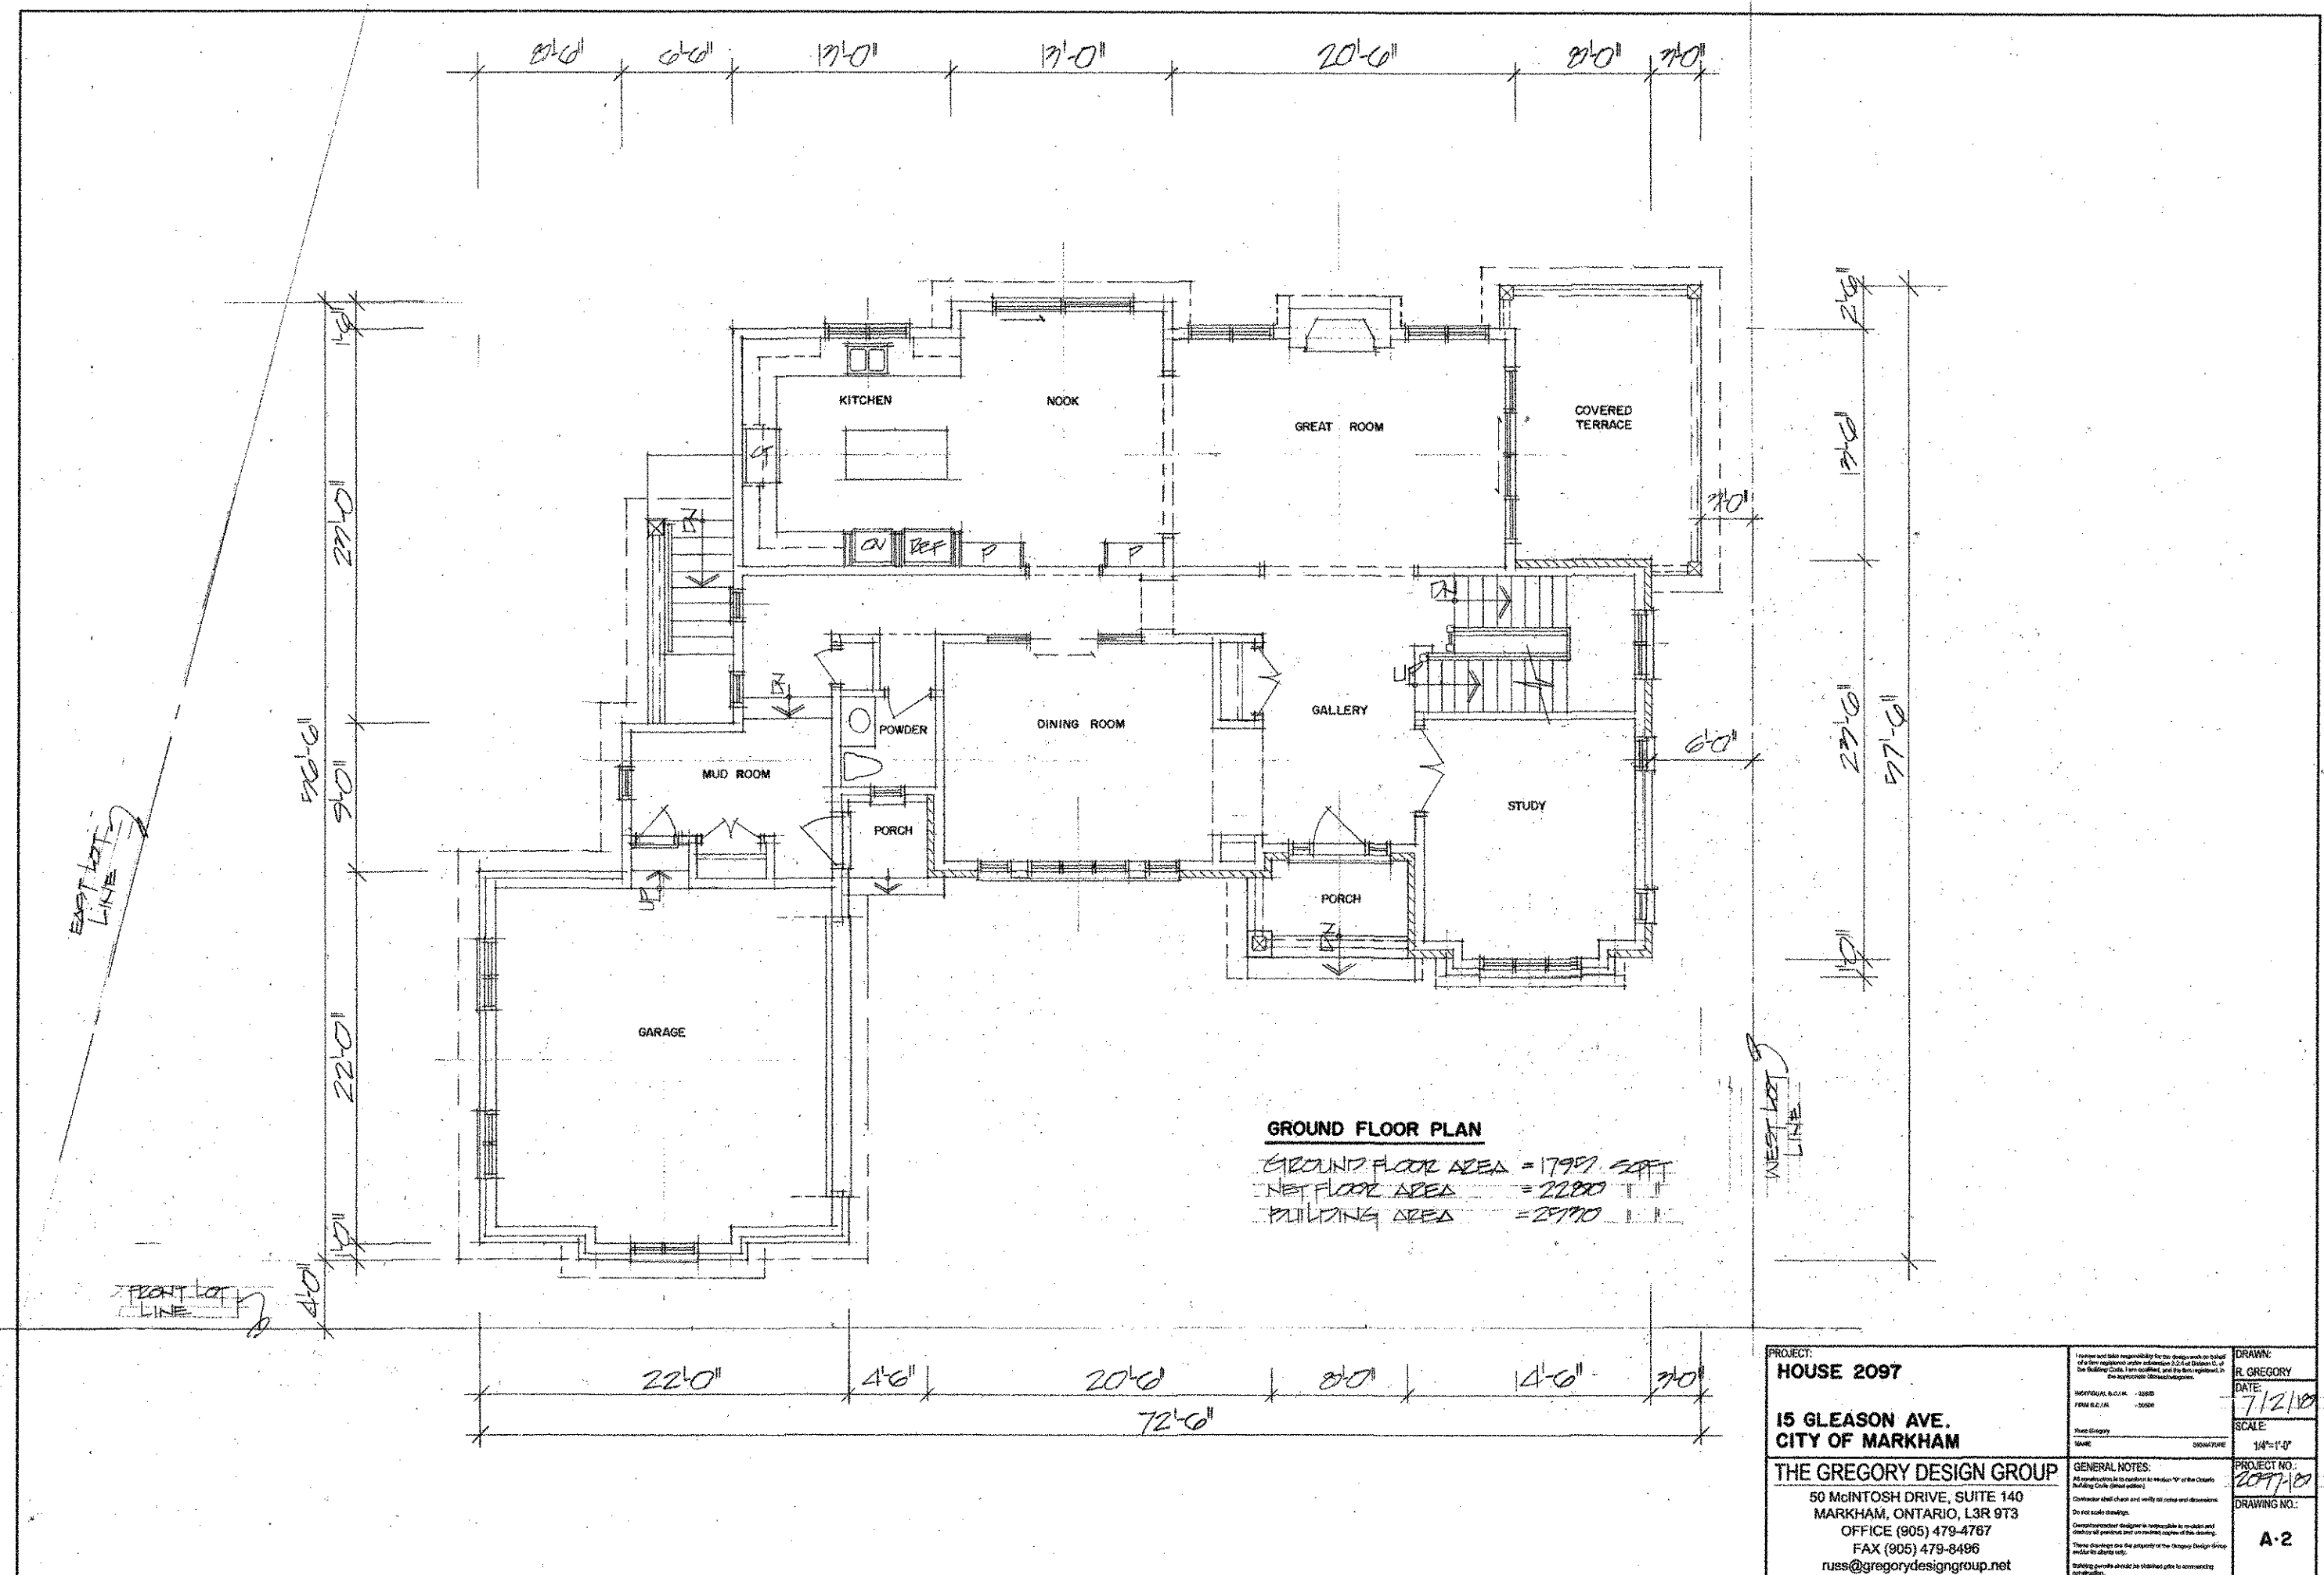

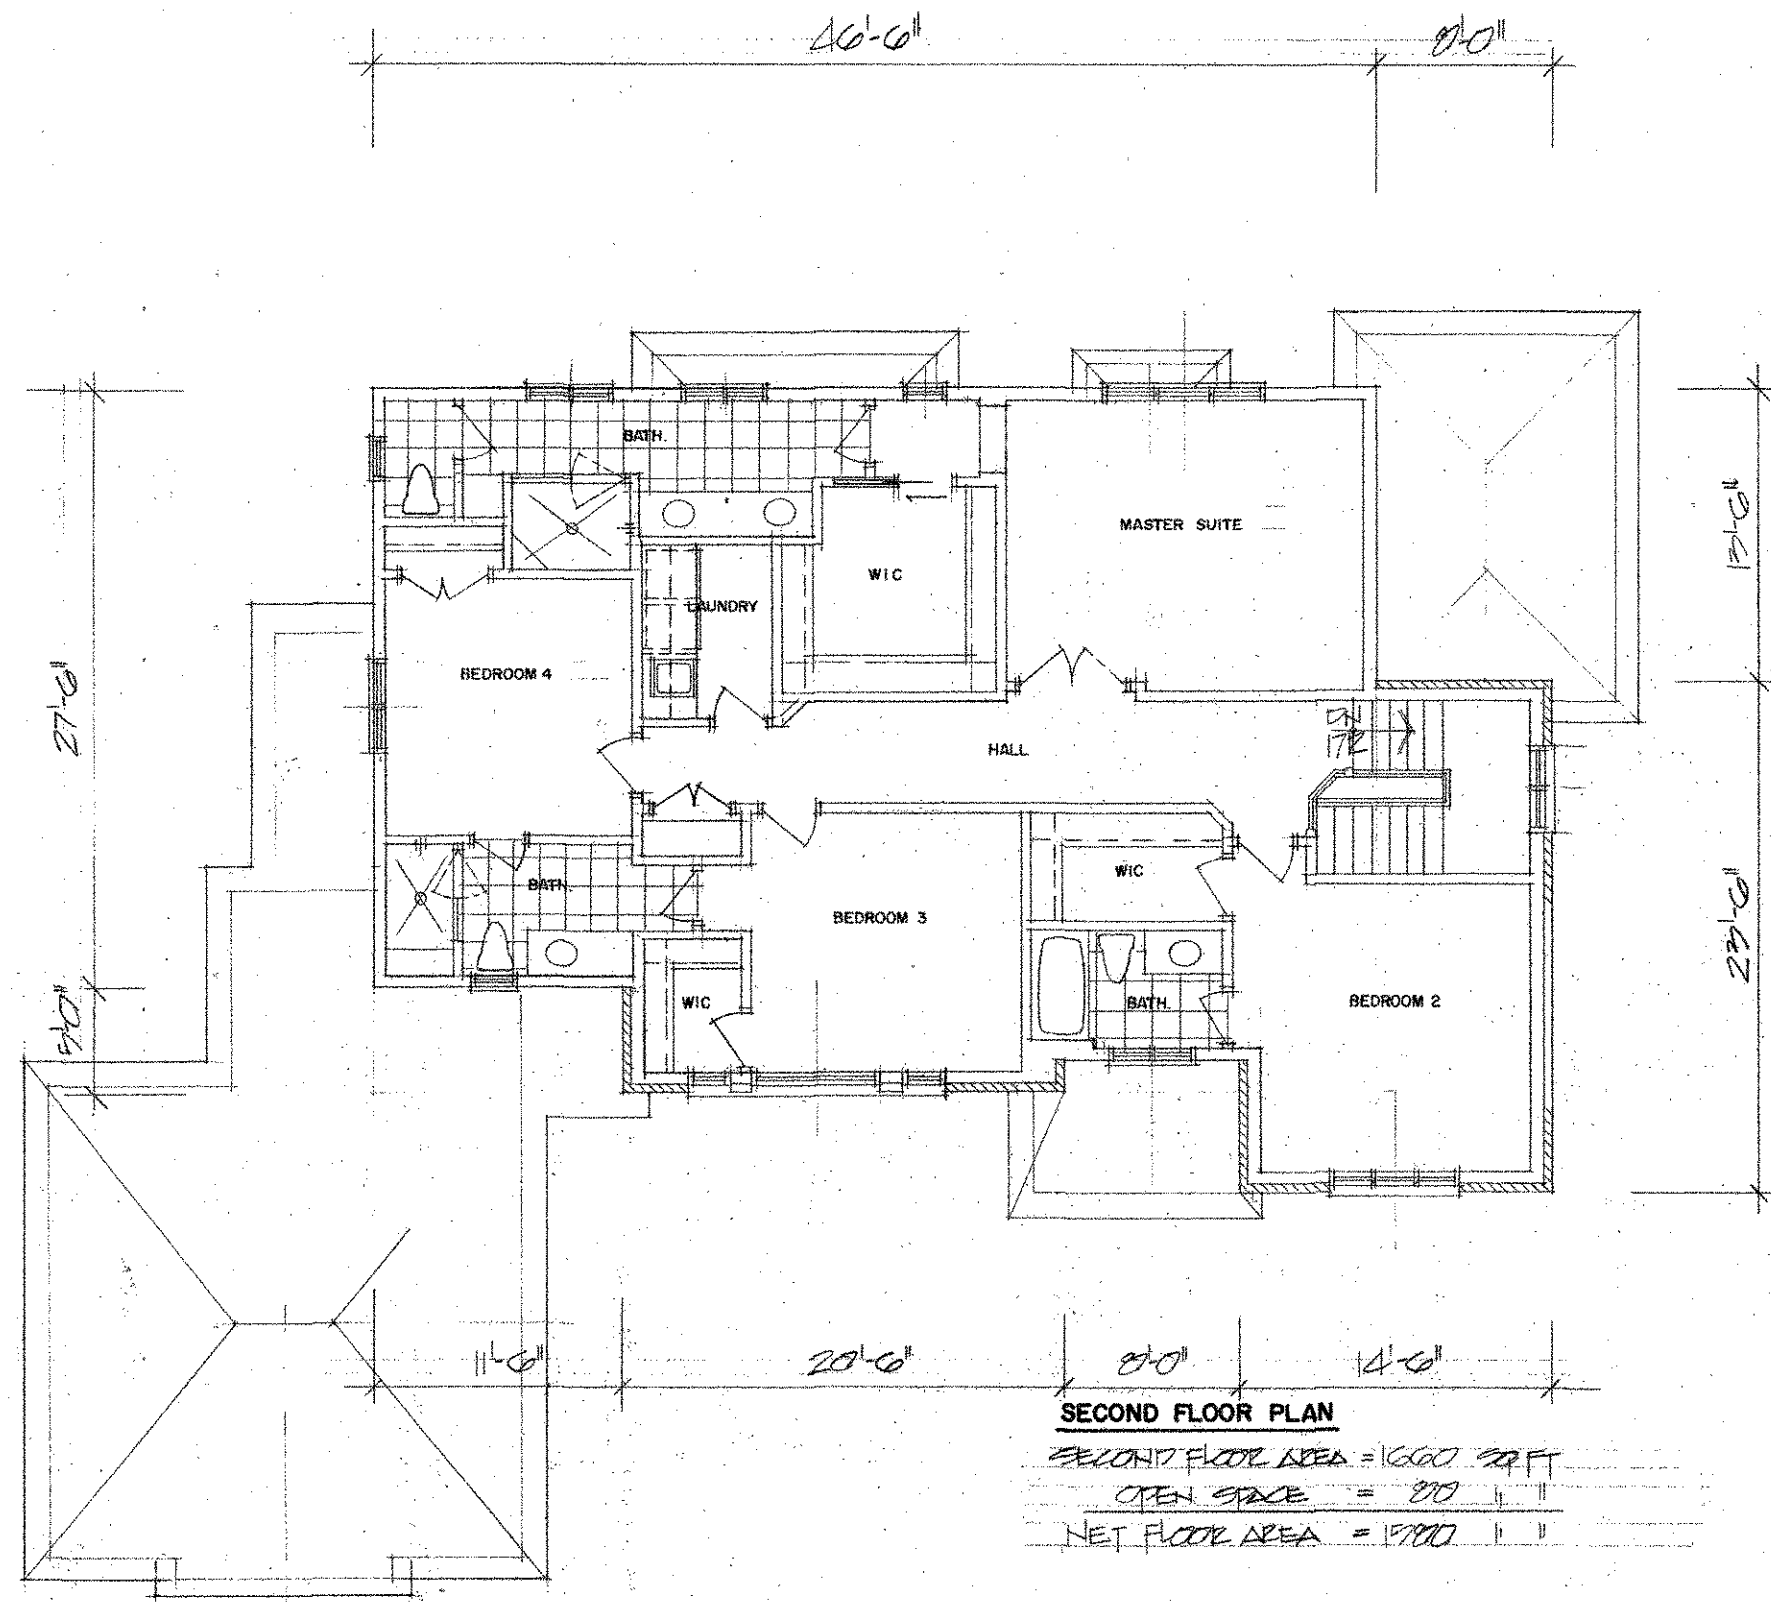

PROJECT: HOUSE 2097	I review and take responsibility for the design work on behalf of the client and the architect. I am a registered professional architect in the Province of Ontario, Canada, and I am a member of the Ontario Association of Architects (OAA). R. GREGORY DATE:	DRAWN: R. GREGORY DATE:
THE GREGORY DESIGN GROUP 50 McINTOSH DRIVE, SUITE 140 MARKHAM, ONTARIO, L3R 9T3 OFFICE (905) 479-4767 FAX (905) 479-8496 russ@gregorydesigngroup.net	GENERAL NOTES: All construction is to conform to the Ontario Building Code (OBC) and the National Building Code (NBC). Contractor shall check and verify all notes and dimensions. Do not scale drawings. Owner/contractor design is responsible to obtain and verify all permits and approvals from the appropriate authorities. These drawings are the property of The Gregory Design Group and are to be used only for the project specified. Building permits should be obtained prior to commencing construction.	SCALE: 1/4"=1'-0" PROJECT NO.: 2097-18 DRAWING NO.: A-3

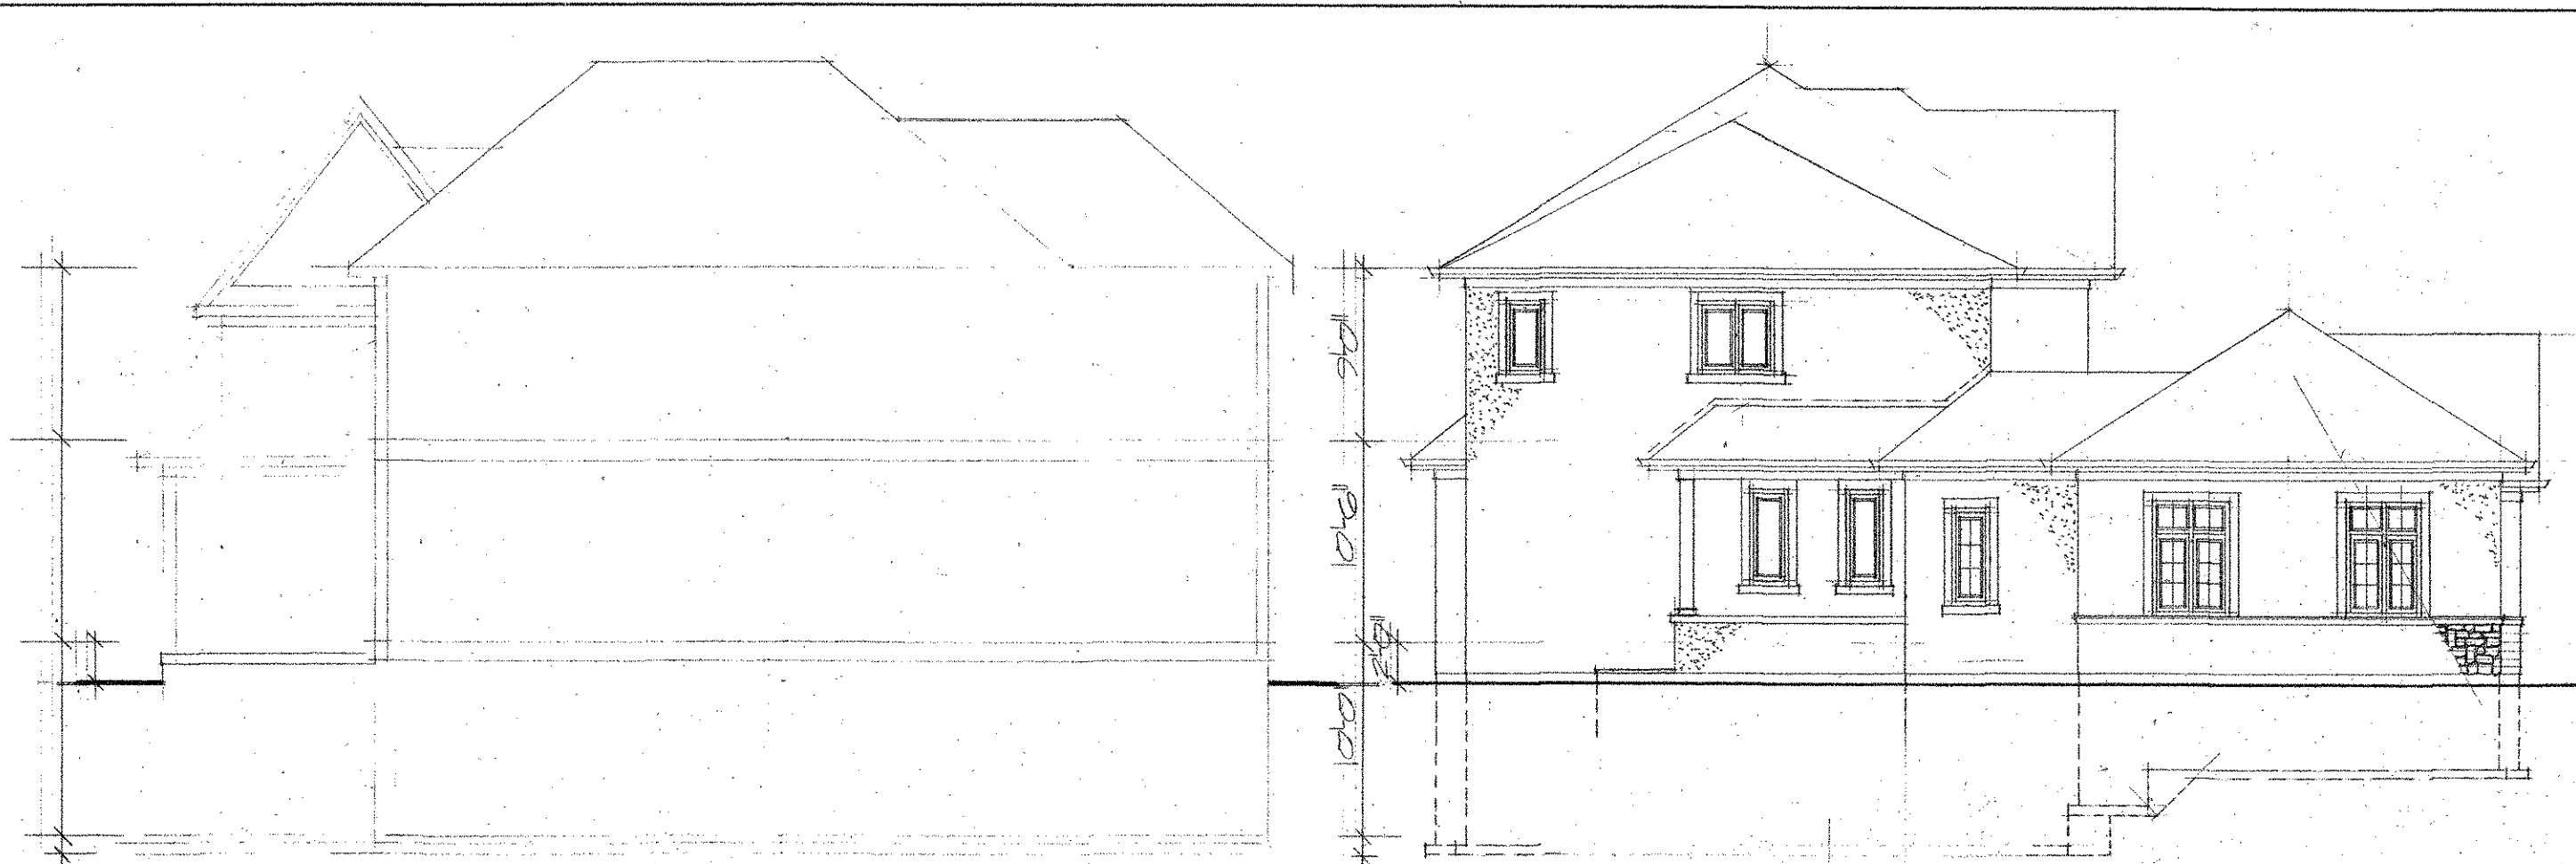

BUILDING SECTION 'A-A'

EAST SIDE



FRONT ELEVATION - NORTH

PROJECT: HOUSE 2097	I certify and take responsibility for the design work on behalf of the firm registered under subsection 3.2 of the Ontario Building Code, with the seal and the firm registered in the appropriate discipline. INDIVIDUAL: R.G.D.N. - 2005 FIRM: R.G.D.N. - 2005 Firm Category: Name:	DRAWN: R. GREGORY DATE: SCALE: 1/4"=1'-0"
THE GREGORY DESIGN GROUP 50 McINTOSH DRIVE, SUITE 140 MARKHAM, ONTARIO, L3R 9T3 OFFICE (905) 479-4767 FAX (905) 479-8496 russ@gregorydesigngroup.net	GENERAL NOTES: All construction is to conform to Section 9.1 of the Ontario Building Code (Minimum Standard). Contractor shall check and verify all notes and dimensions. Do not scale drawings. Construction documents are responsible to architect and verify all drawings and construction details of the drawing. These drawings are the property of the Gregory Design Group and are to be used only. Building permits should be reviewed prior to commencing construction.	PROJECT NO.: 2097-10 DRAWING NO.: A-5



REAR ELEVATION - SOUTH



WEST SIDE

PROJECT: HOUSE 2097	DRAWN: R. GREGORY	DATE:
INSTRUMENTAL & C.D.M. - 2008 F.B.M. B.D. L.A. - 2008	SCALE:	1/4" = 1'-0"
THE GREGORY DESIGN GROUP 50 McINTOSH DRIVE, SUITE 140 MARKHAM, ONTARIO, L3R 9T3 OFFICE (905) 479-4767 FAX (905) 479-8496 russ@gregorydesigngroup.net	GENERAL NOTES: All construction is to be in accordance with the Ontario Building Code and all other applicable codes and regulations. Do not make changes. Construction of design is responsible to be clear and follow all provisions and conditions of the drawing. These drawings are the property of the Gregory Design Group and are to be used only for the project for which they were prepared. Building permits should be obtained prior to commencing construction.	PROJECT NO.: 2097-18
		DRAWING NO.: A-6