

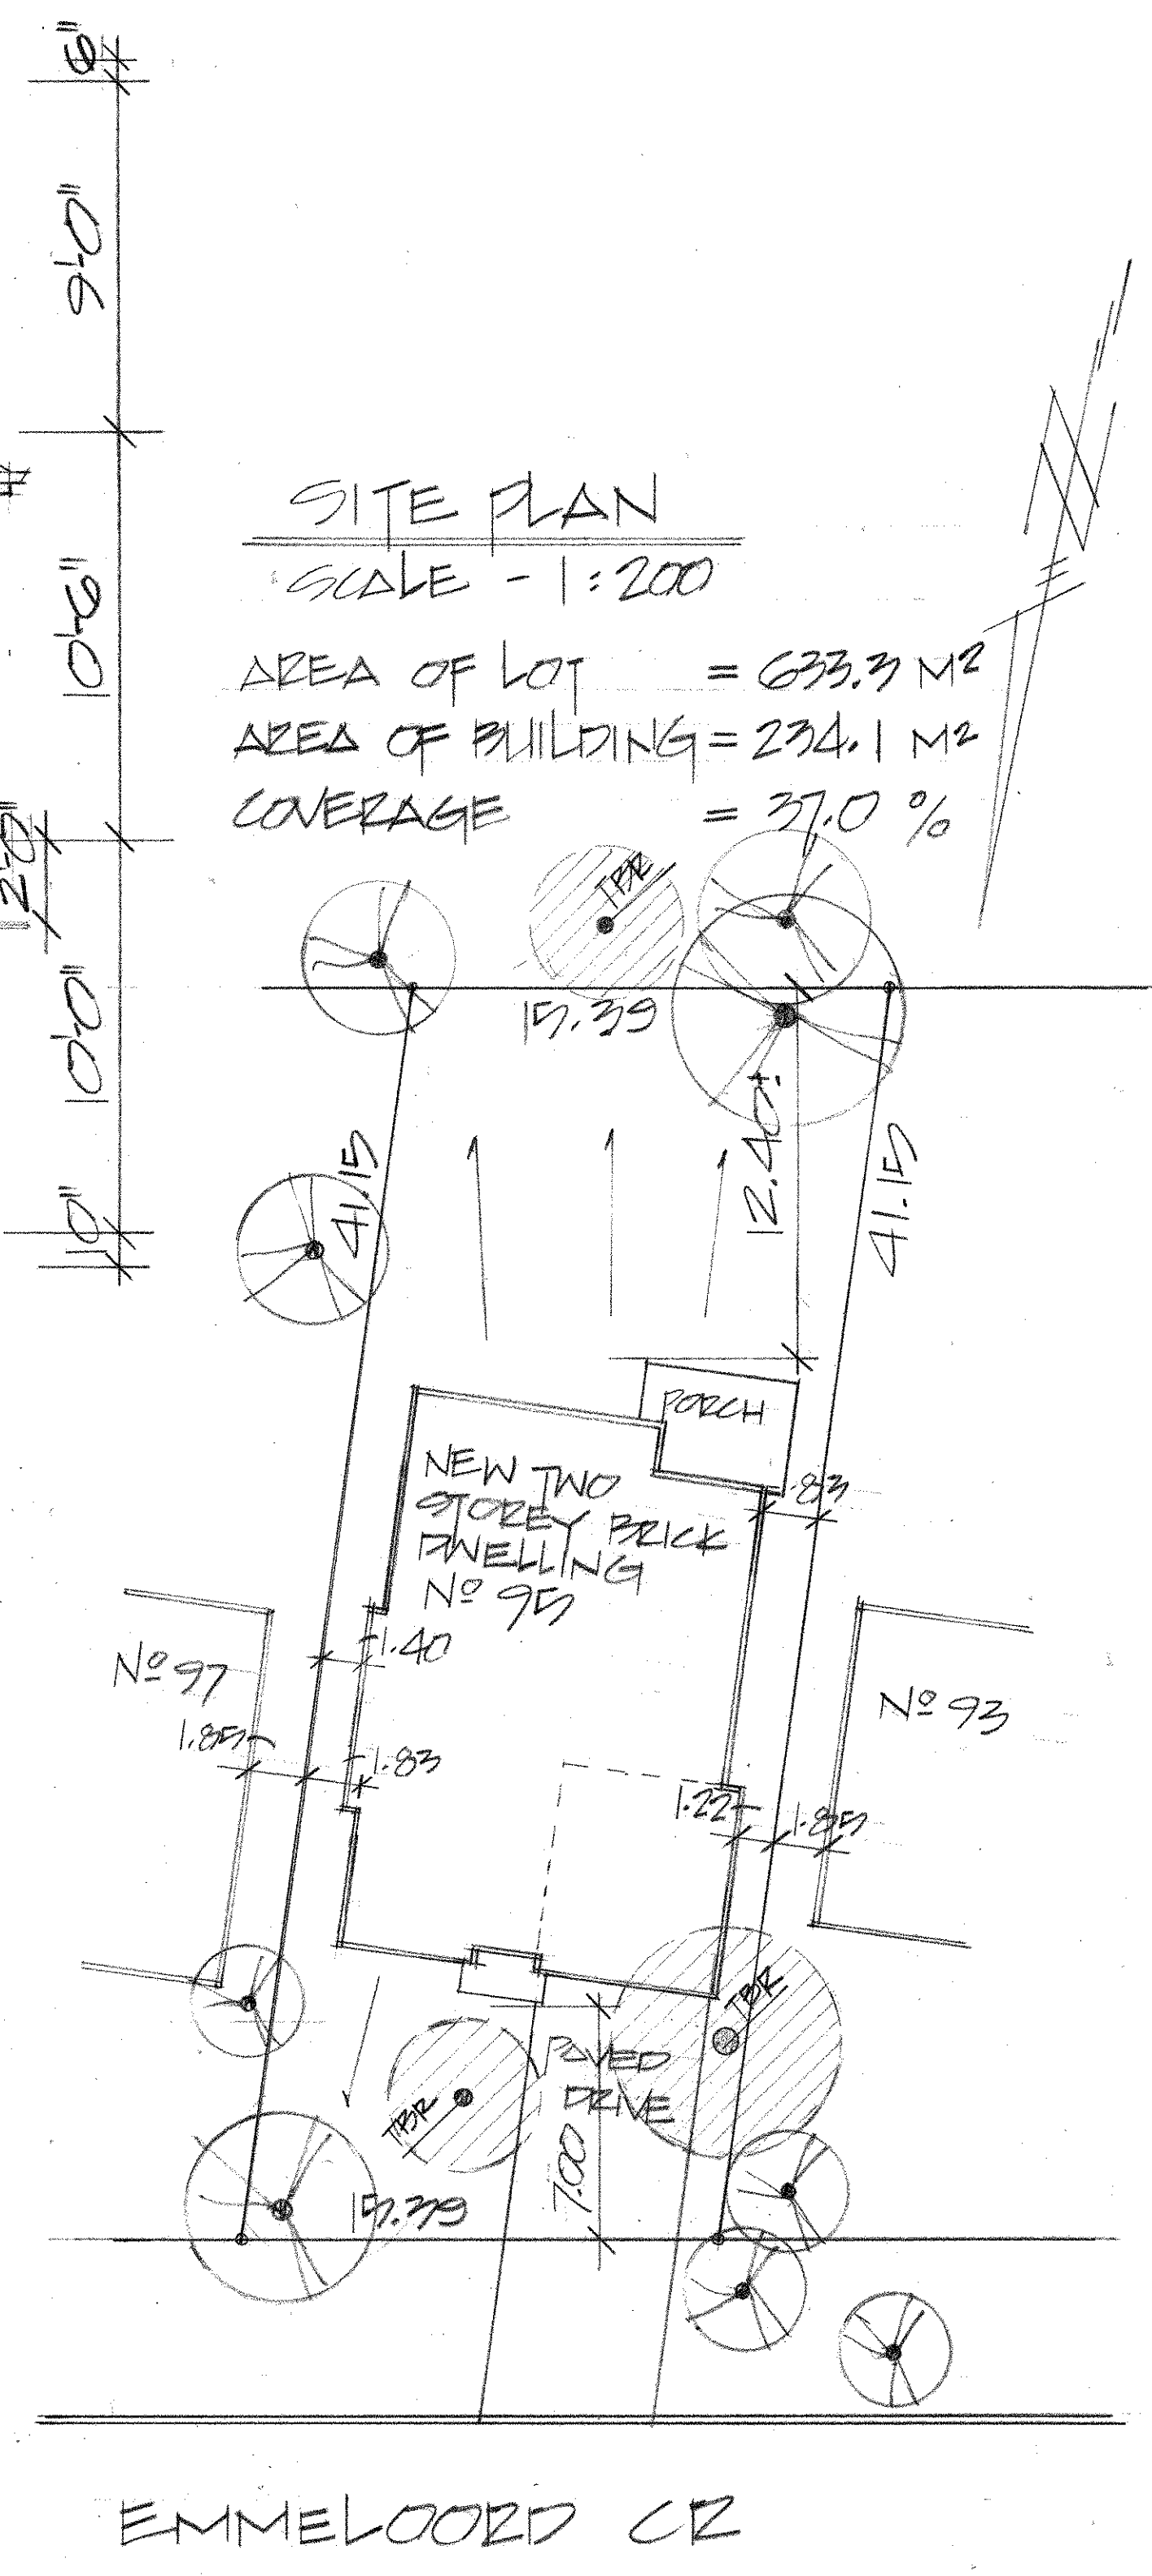


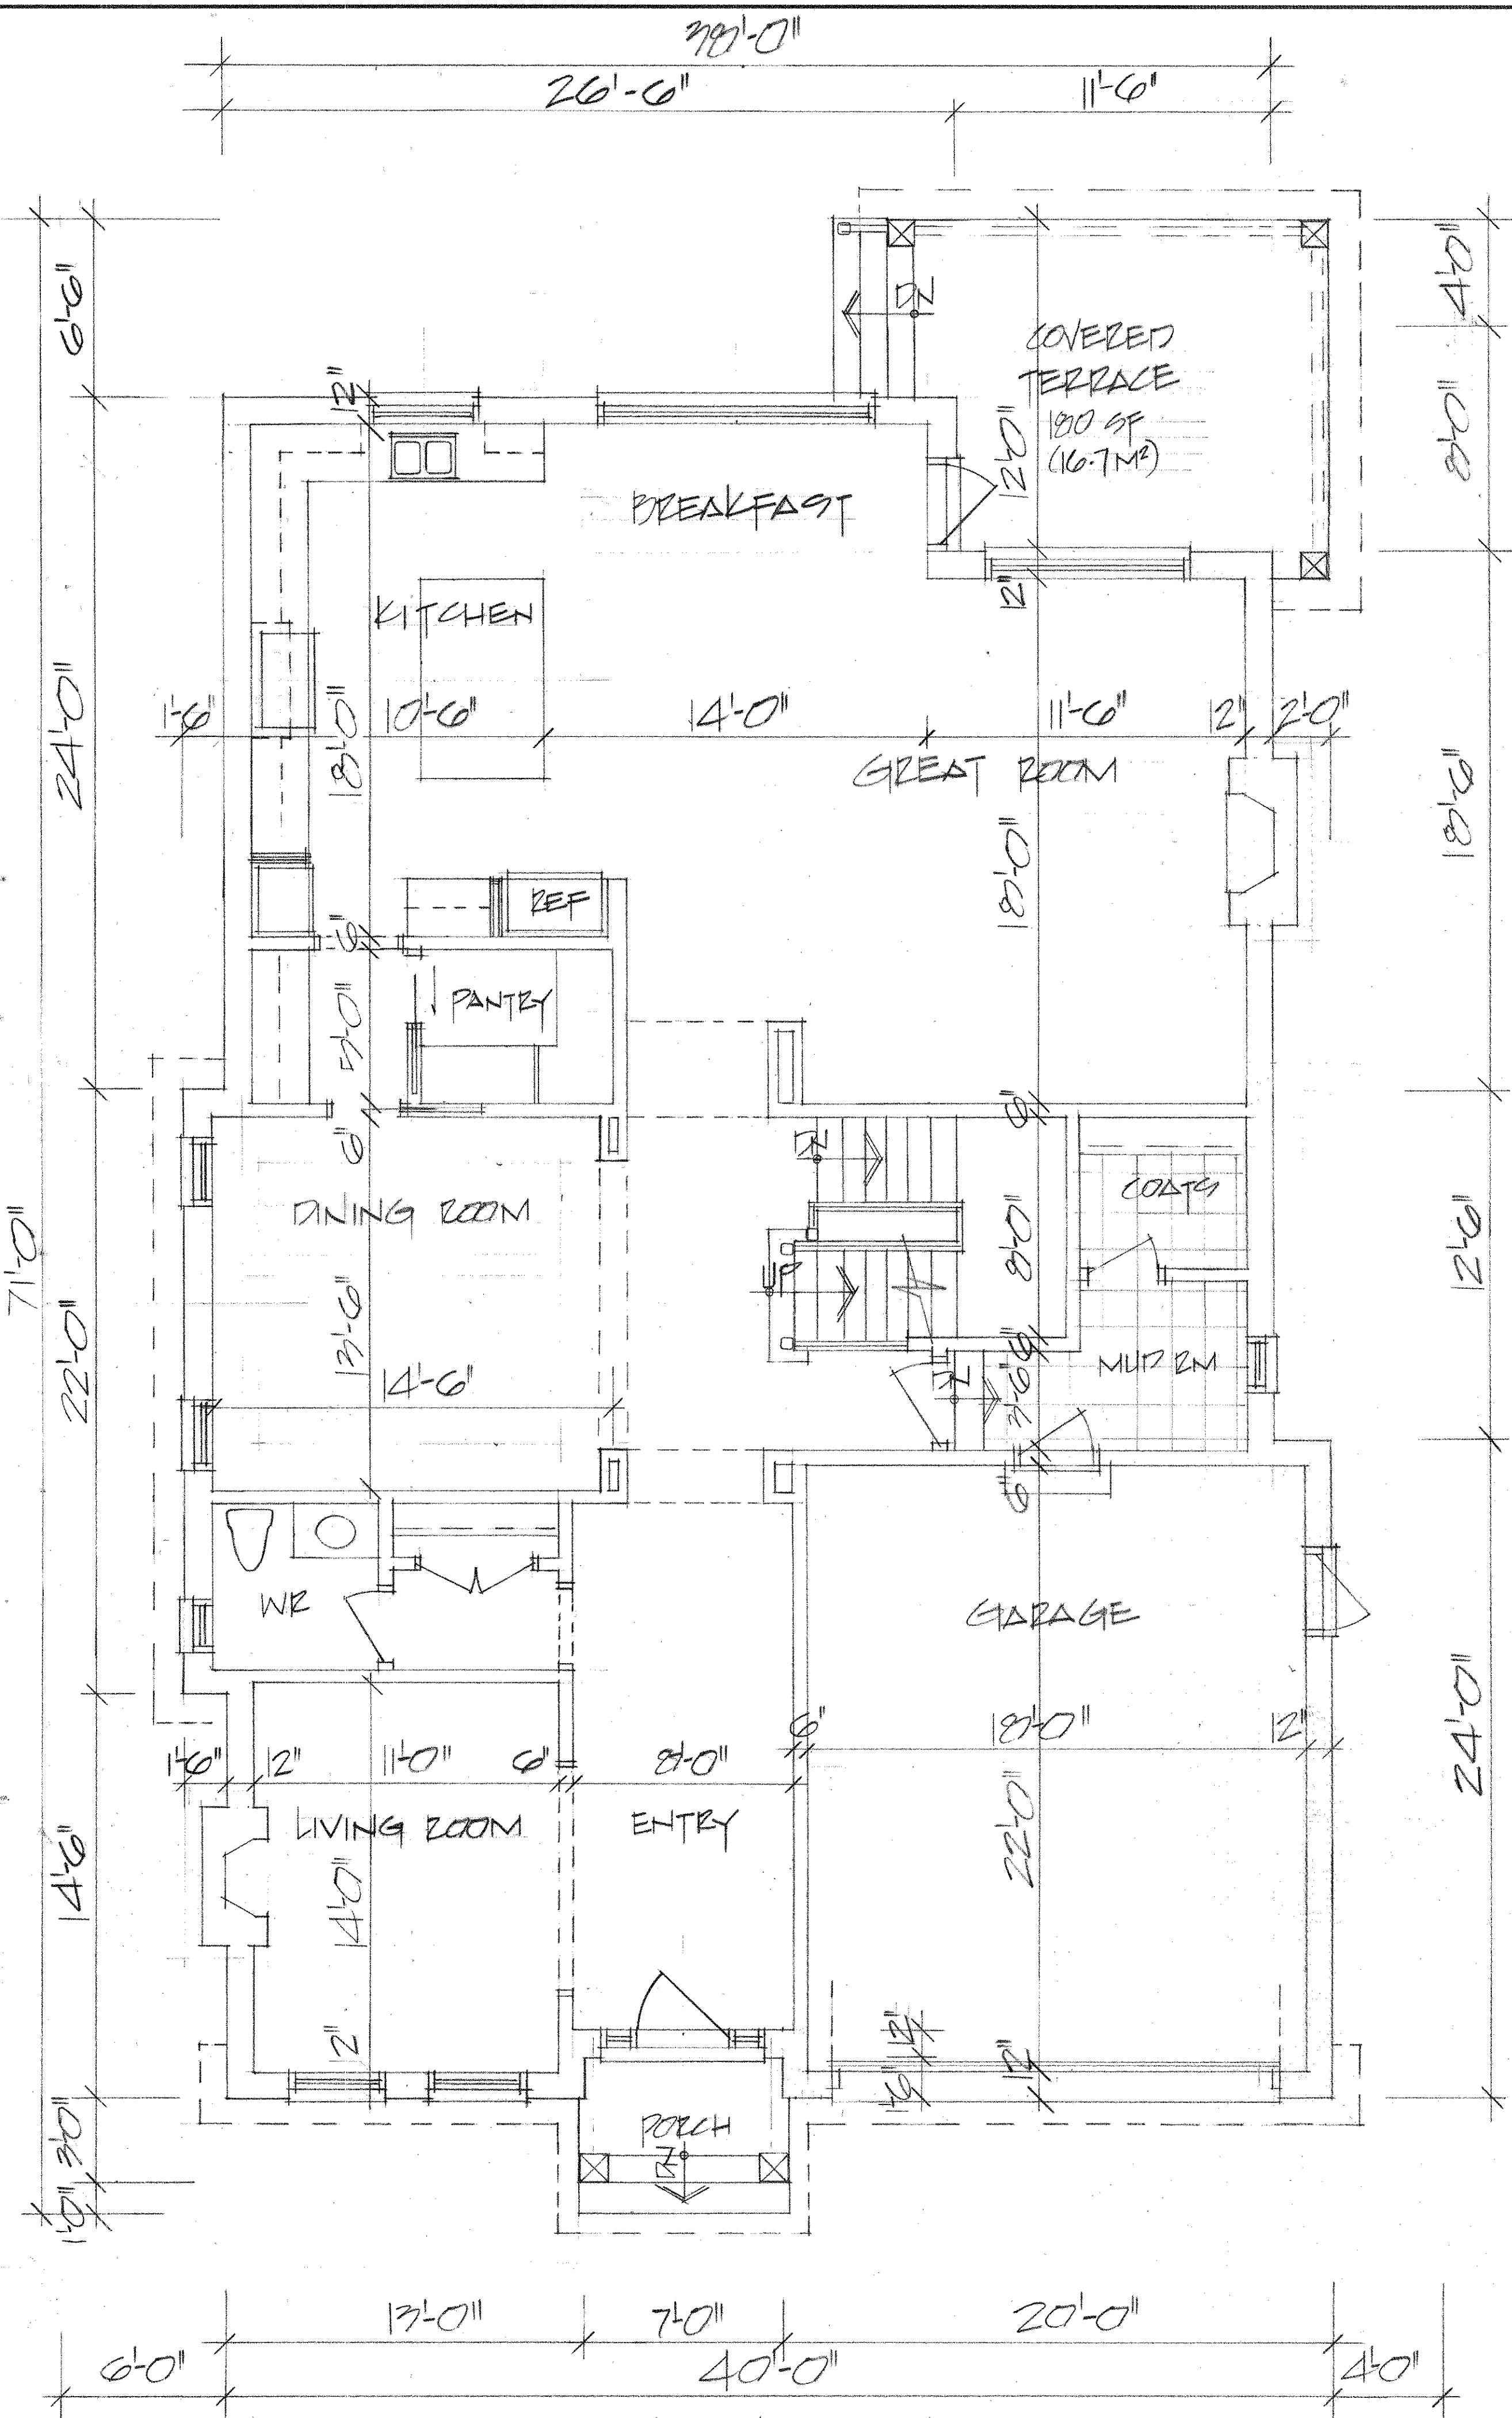


PROJECT: KALIGROS RESIDENCE 95 EMMELOORD CR. CITY OF MARKHAM	I review and take responsibility for the design work on behalf of a firm registered under subsection 3.2.4 of Division 2 of the Building Code. I am qualified, and the firm registered, in the appropriate classification category. INDIVIDUAL B.C.I.N. : 25825 FIRM B.C.I.N. : 30506 Russ Gregory NAME _____ SIGNATURE _____	DRAWN: R. GREGORY DATE: 8/5/20 SCALE: 1/4"=1'-0"
		PROJECT NO.: 2207/20 DRAWING NO.: 1

DRAWINGS REVISED - AUG 5/20

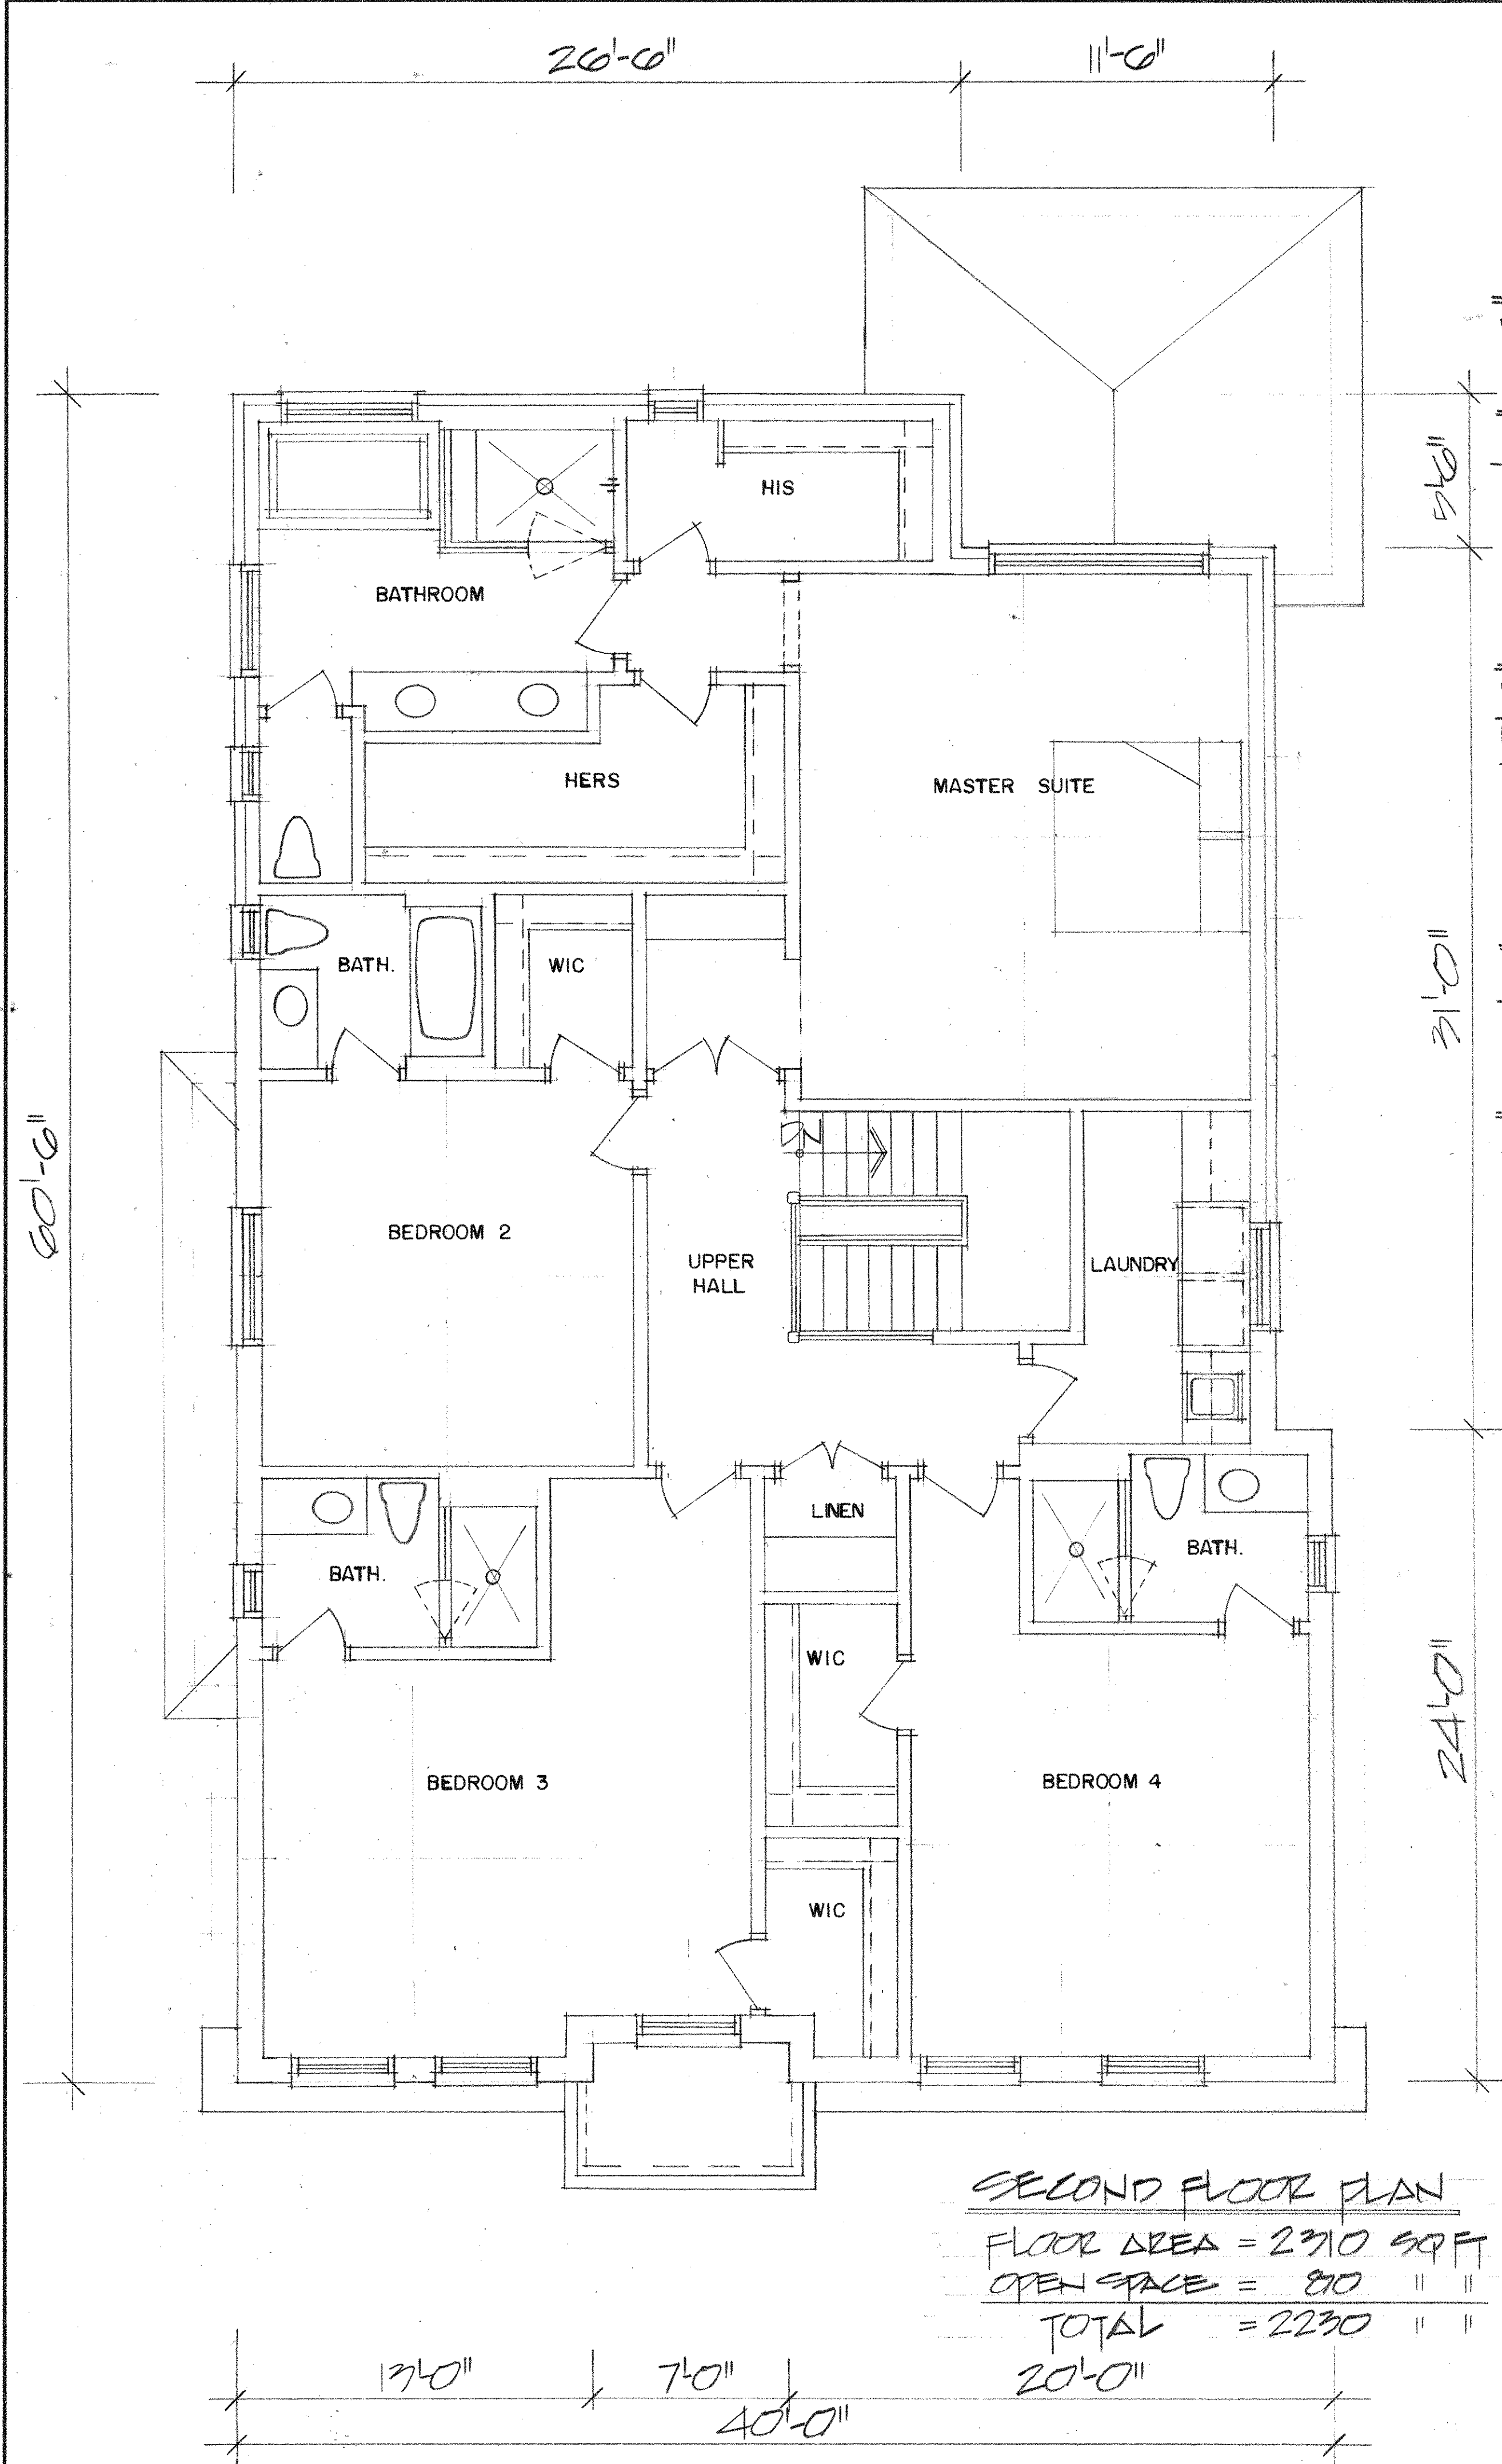

SECOND FLOOR PLAN
 FLOOR AREA = 2310 SQFT
 OPEN SPACE = 810 " "
 TOTAL = 2230 " "
 20'-0"

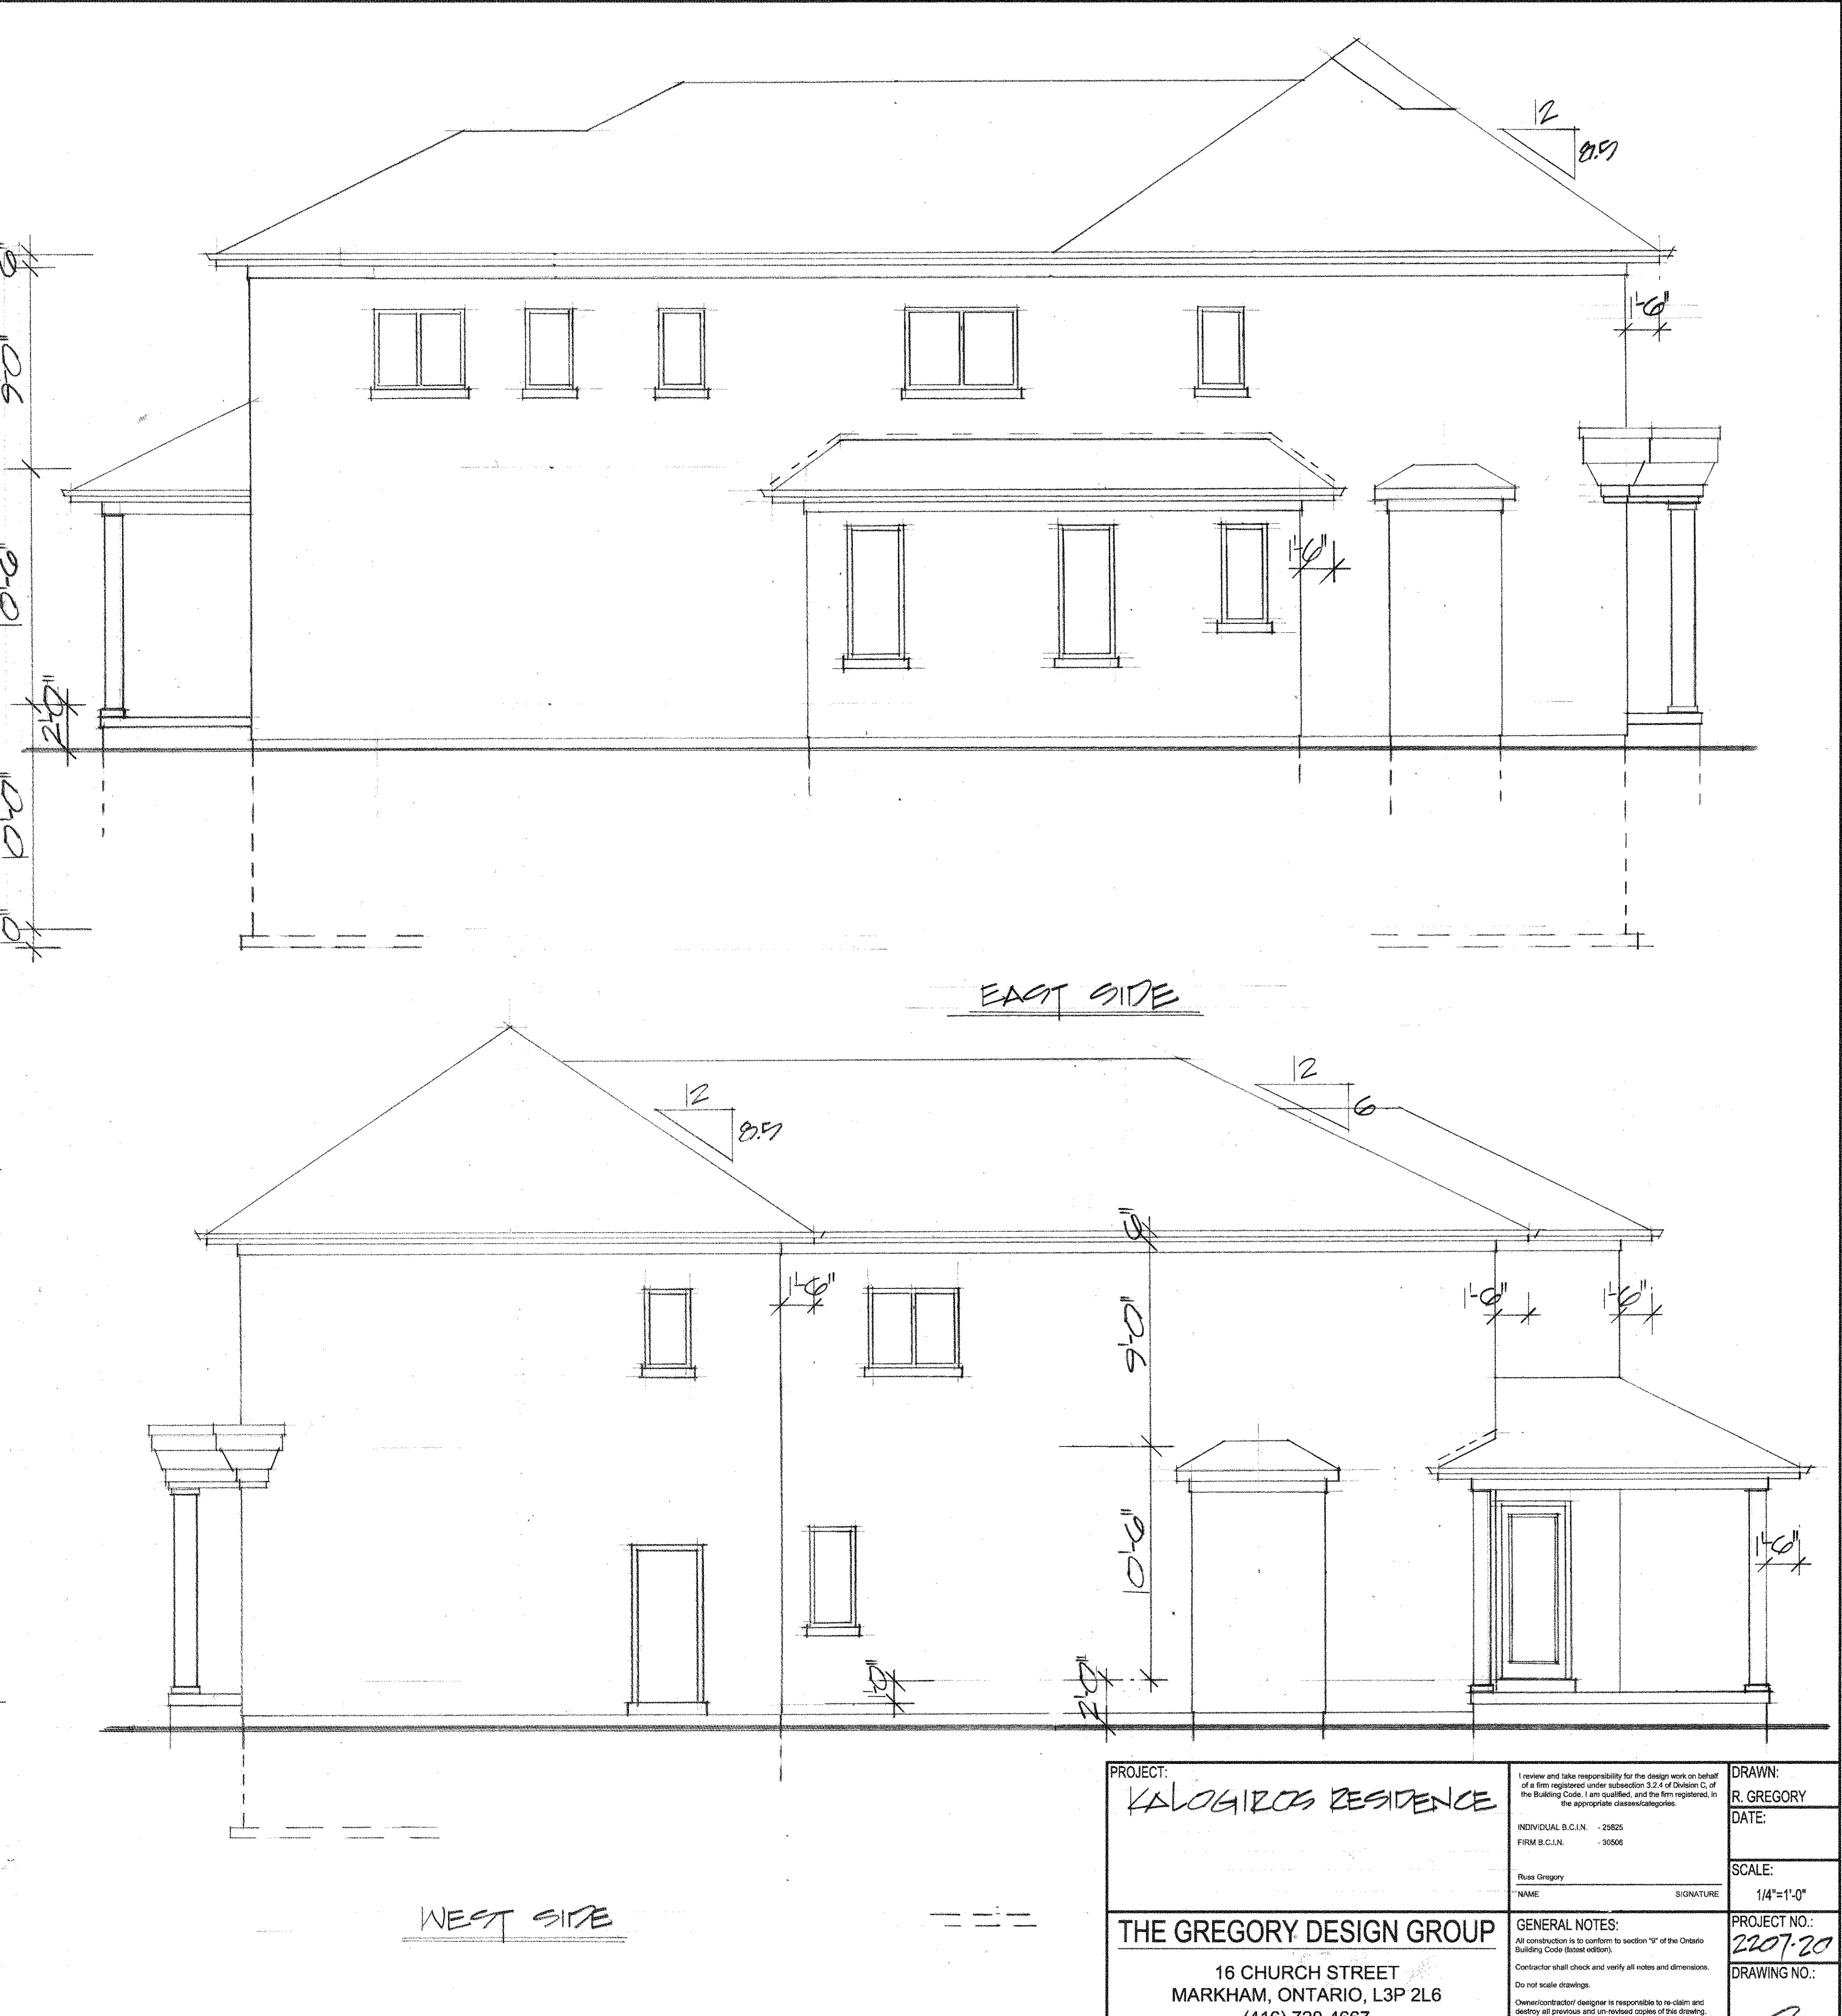

PROJECT: KALOGIROU RESIDENCE	I review and take responsibility for the design work on behalf of a firm registered under subsection 3.2.4 of Division C, of the Building Code. I am qualified, and the firm registered, in the appropriate class/categories. INDIVIDUAL B.C.N. - 29825 FIRM B.C.N. - 30506 Russ Gregory NAME _____ SIGNATURE _____	DRAWN: R. GREGORY DATE: _____ SCALE: 1/4"=1'-0"
THE GREGORY DESIGN GROUP 16 CHURCH STREET MARKHAM, ONTARIO, L3P 2L6 (416) 720-4667 russ@gregorydesigngroup.net	GENERAL NOTES: All construction is to conform to section "B" of the Ontario Building Code (latest edition). Contractor shall check and verify all notes and dimensions. Do not scale drawings. Owner/contractor designer is responsible to re-claim and destroy all previous and un-revised copies of this drawing. These drawings are the property of the Gregory Design Group and/or its clients only. Building permits should be obtained prior to commencing construction.	PROJECT NO.: 2207-20 DRAWING NO.: 2