



Legend

☐ Subject Lands

1: 500




25.4 0 12.70 25.4 Meters


NAD_1983_UTM_Zone_17N
© City of Markham

DISCLAIMER: The information is presented on a best-efforts basis, and should not be relied upon for making financial, survey, legal or other commitments. If you have questions or comments regarding the data displayed on this map, please email cgis@markham.ca and you will be directed to the appropriate department.

Notes

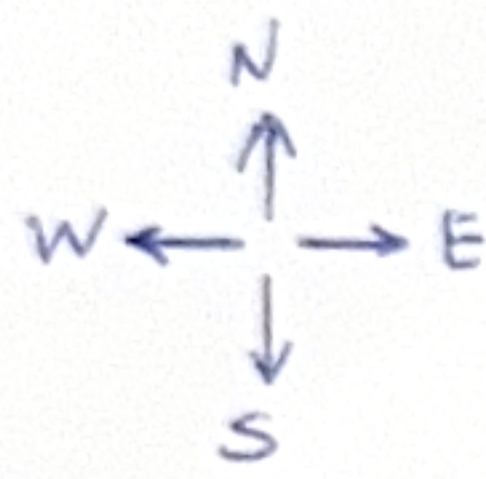

PORTERFIELD CRES.

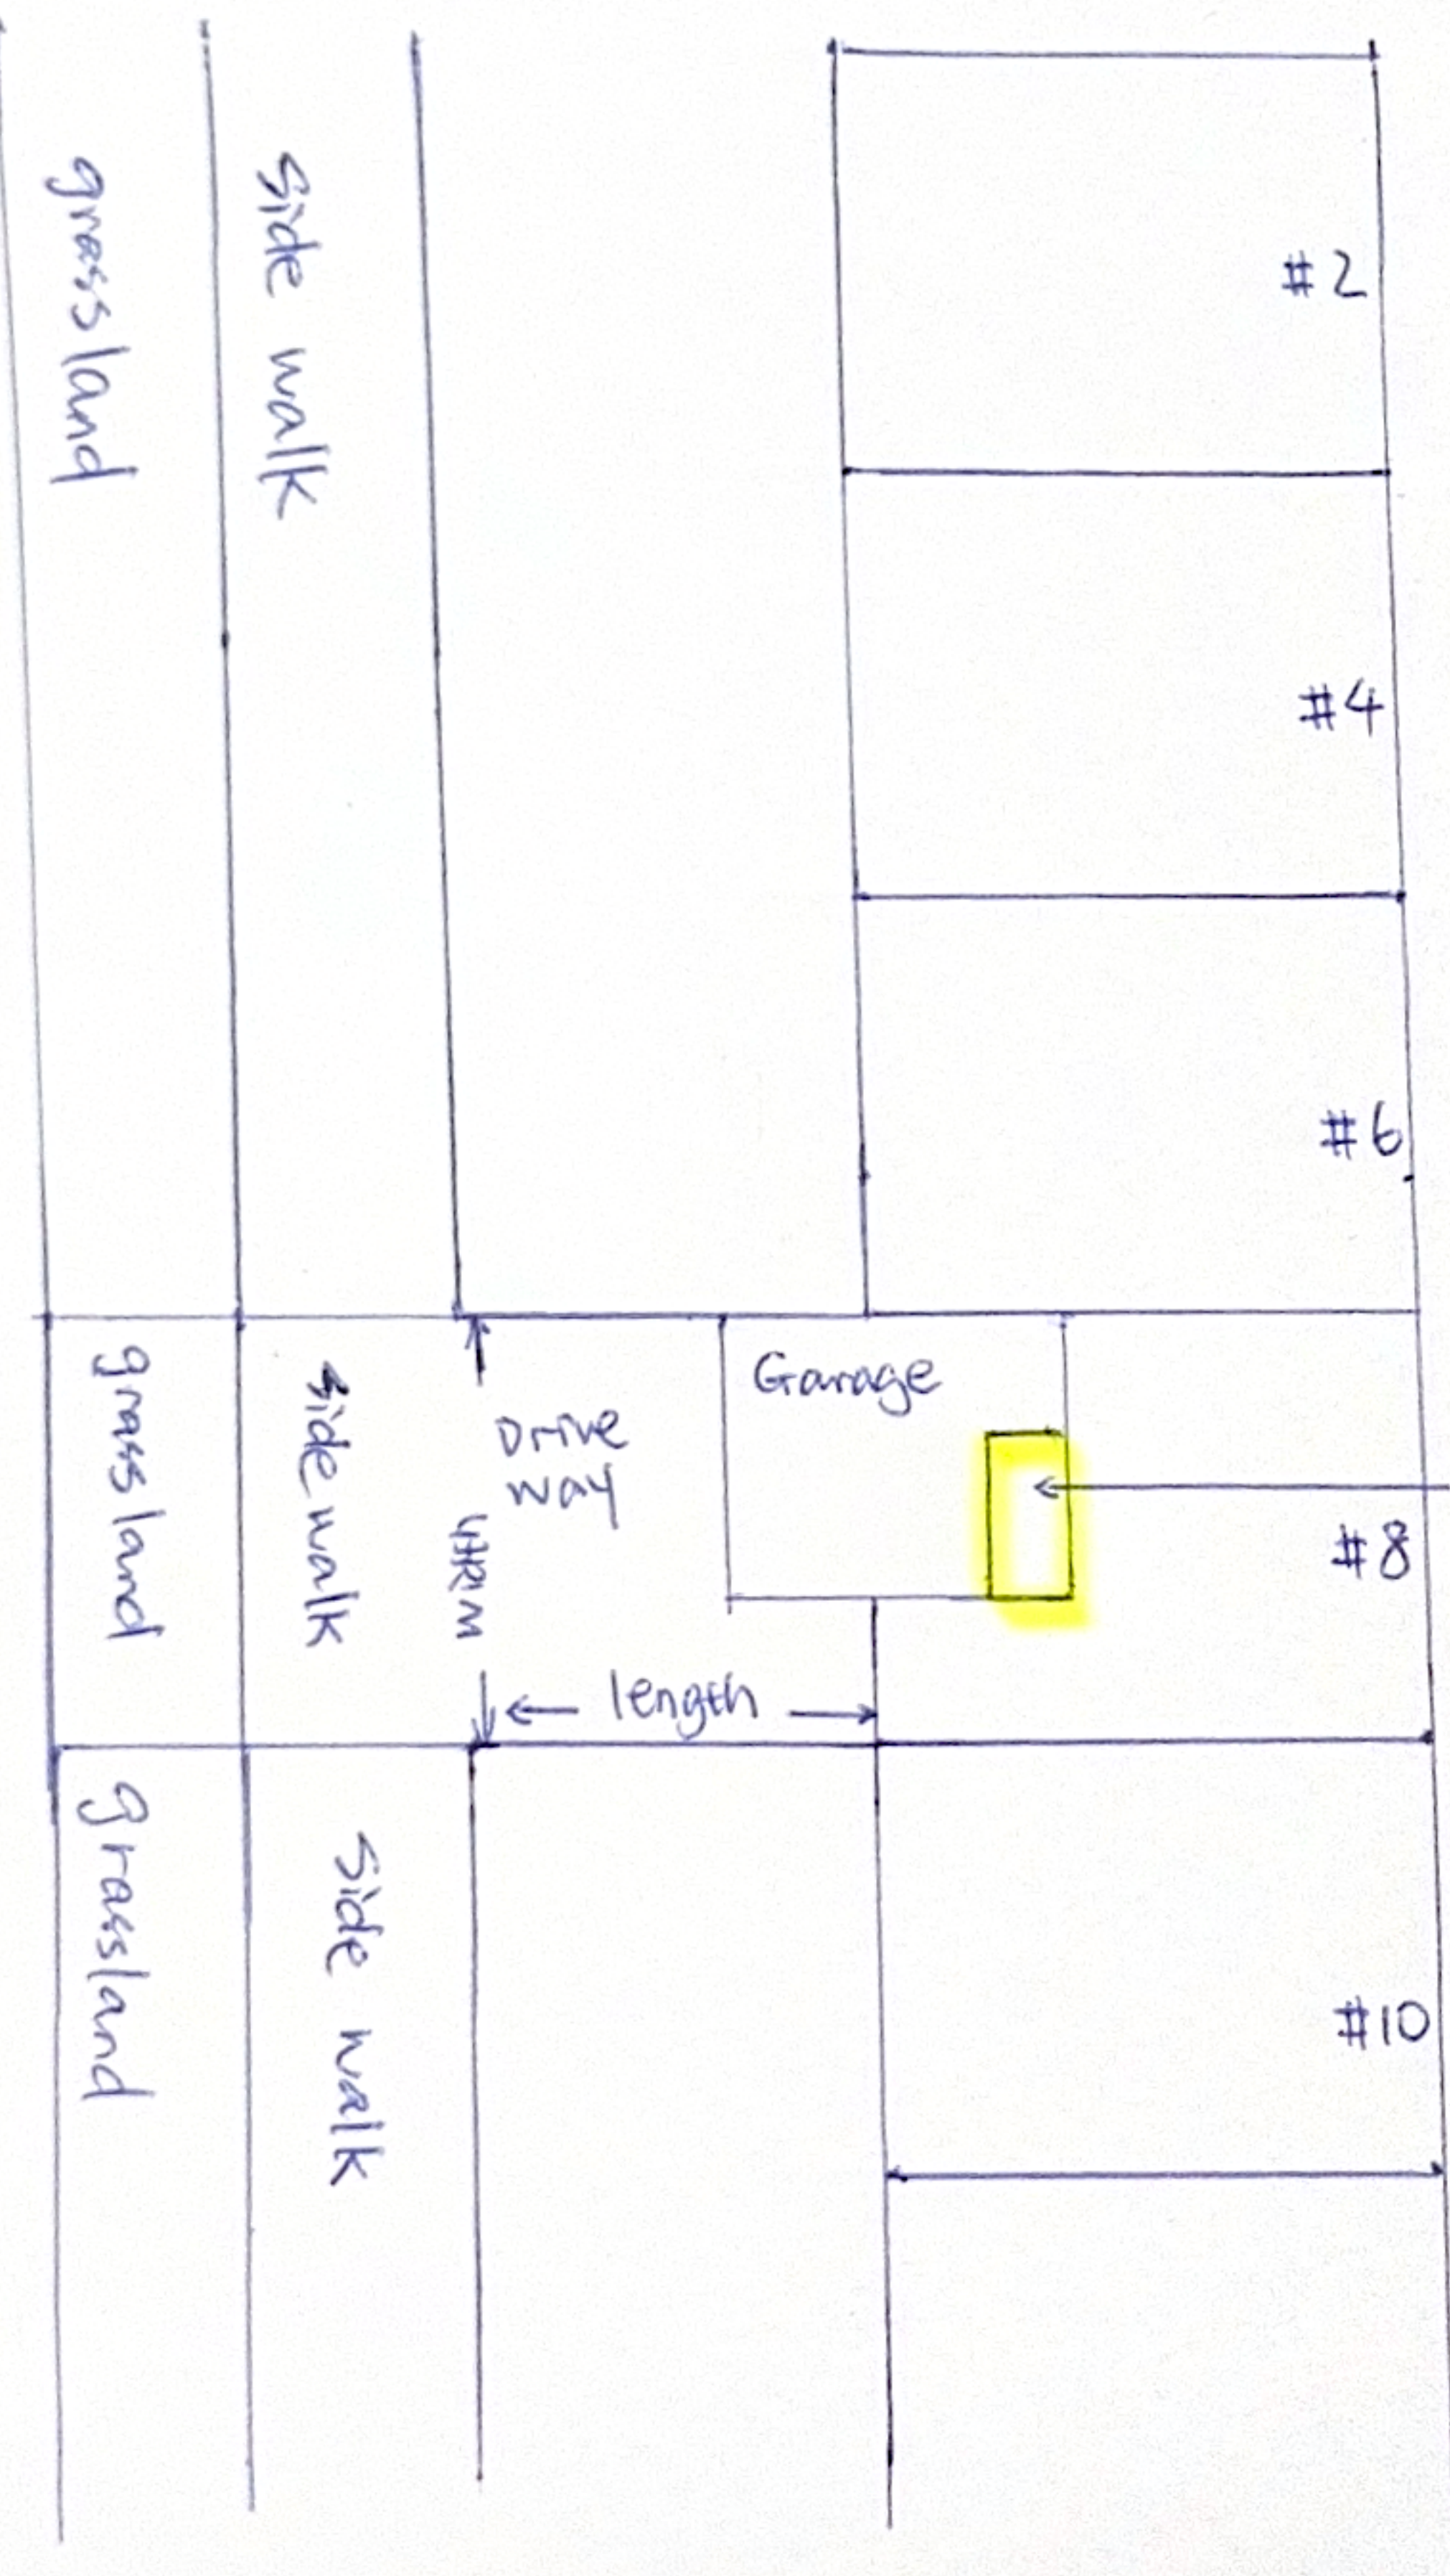

* Not to Scale *

* Dimensions are approximate and based on on-site measurements *

proposal powderroom width 5'-5" ; length 3'-6"

Garage width 10.2 F
Garage length 20.7 F

Driveway width 11 F
Driveway length 22.2 F

Site Plan - (A/122/25)
Minor Variance Application
8 Porterfield Cres
Thornhill, ON
DRAWN BY: Rachel Liu
Date: Oct 16, 2025