

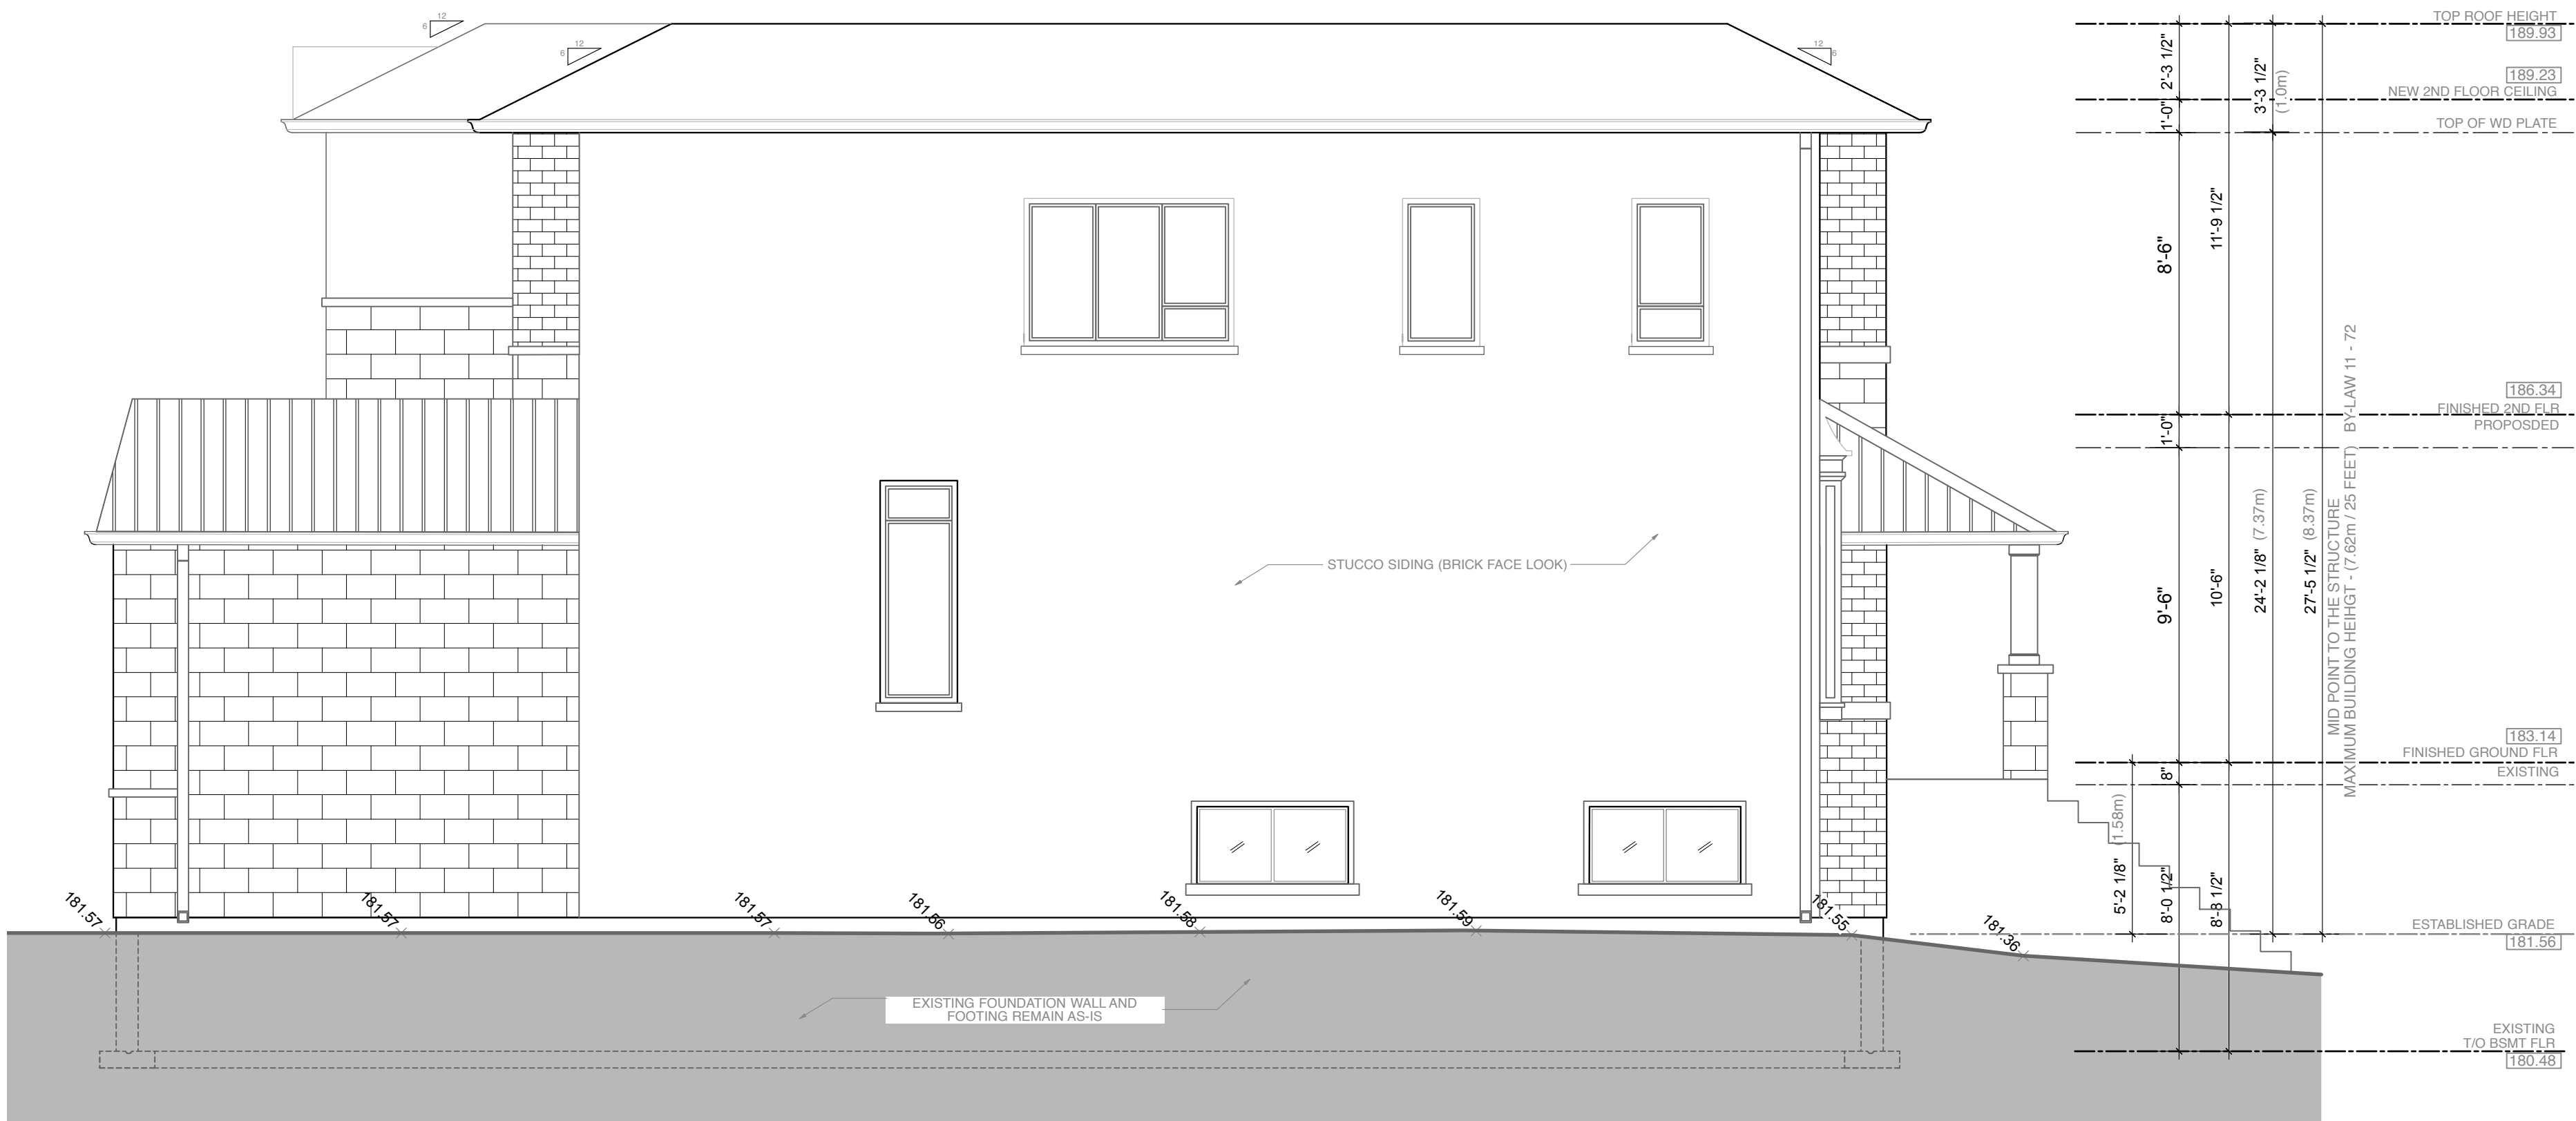
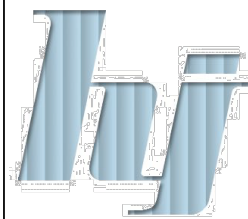
 <div>hj architects inc. 85 forest cove court aurora, ontario l4g 3g4 416.628.2168 416.887.6771 info@hjarch.ca</div>		REVISION / ISSUED TO:			GENERAL NOTES: -Contractors to verify all site dimensions and report any discrepancies before commencing with work. -Dimensions shall take precedence over scale. -No variation of modification to work shall be implemented without prior written approval. -All plans, specifications and work is subject to Department of Labour, Fire Department and Building Department approval. -All previous issues of this drawing are superseded. -All prints of drawings and specifications are the property of hj architects inc. and must be returned upon project completion.	OWNER Martin & Tiffany Ng 60 chant crescent unionville, ontario l3r 1y8	MECHANICAL ENERSIM ENGINEERING 8080 guelph line, unit #1508 campbellville, ontario l0p 1b0		PROJECT NO. 23 - 023	DRAWN BY: JY	CHECKED BY: JY	APPROVED: JY
		NO. 1. ISSUED TO C OF A APPLICATION 2. REISSUED TO C OF A APPLICATION							PROJECT NAME SINGLE-DETACHED DWELLING (ADDITION TO EXISTING BUILDING) 60 CHANT CRESCENT UNIONVILLE ON, L3R 1Y8	SCALE AS NOTED		
		DATE. 06/26/24 05/08/25							DRAWING TITLE OVERALL SITE PLAN	DRAWING NUMBER A0.1 <small>Copyright (c) 2012 HJ ARCHITECTS INC.</small>		
		BY. JY JY										



1 SOUTH (REAR YARD) ELEVATION
SCALE: 1/4" = 1' - 0"
ELEVATION LABEL IS BASED ON THE CARDINAL
ORIENTATION (CONSTRUCTION NORTH)




1 WEST (INTERIOR SIDE YARD) ELEVATION
SCALE : 1/4" = 1' - 0"
ELEVATION LABEL IS BASED ON THE CARDINAL ORIENTATION
(CONSTRUCTION NORTH)

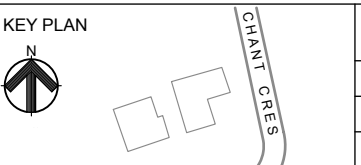

hj architects inc.
85 forest cove court
aurora, ontario
l4g 3g4
416.628.2168
416.887.6771
info@hjarch.ca

KEY PLAN

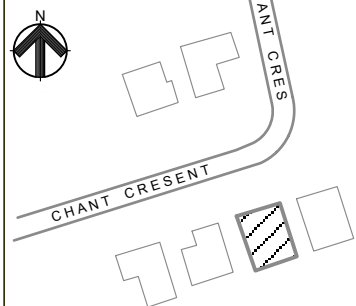

REVISION / ISSUED TO:

NO.		DATE.	BY.
1.	ISSUED TO C OF A APPLICATION	06/26/24	JY
2.	REISSUED TO C OF A APPLICATION	05/08/25	JY

GENERAL NOTES:

-Contractors to verify all site dimensions and report any discrepancies before commencing with work.
-Dimensions shall take precedence over scale.
-No variation of modification to work shall be implemented without prior written approval.
-All plans, specifications and work is subject to Department of Labour, Fire Department and Building Department approval.
-All previous issues of this drawing are superseded.
-All prints of drawings and specifications are the property of hj architects inc. and must be returned upon project completion.

OWNER

Martin & Tiffany Ng
60 chant crescent
unionville, ontario
l3r 1y8

MECHANICAL

ENERSIM ENGINEERING
8080 guelph line, unit #1508
campbellville, ontario
l0p 1b0

ARCHITECTURAL

hj architects inc.
85 forest cove court
aurora, ontario
l4g 3g4

ELECTRICAL

STRUCTURAL

OPTIMUM STRUCTURAL CORP.
39 kirk drive,
thornhill, ontario
l3t 3k8

INTERIOR

STAMP:



PROJECT NO.

23 - 023

PROJECT NAME

SINGLE-DETACHED DWELLING
(ADDITION TO EXISTING BUILDING)
60 CHANT CRESCENT
UNIONVILLE ON, L3R 1Y8

DRAWING TITLE

INTERIOR SIDE ELEVATION

DRAWN BY:

JY

CHECKED BY:

JY

APPROVED:

JY


SCALE

AS NOTED


DRAWING NUMBER

A2.3

Copyright (c) 2012 HJ ARCHITECTS INC.

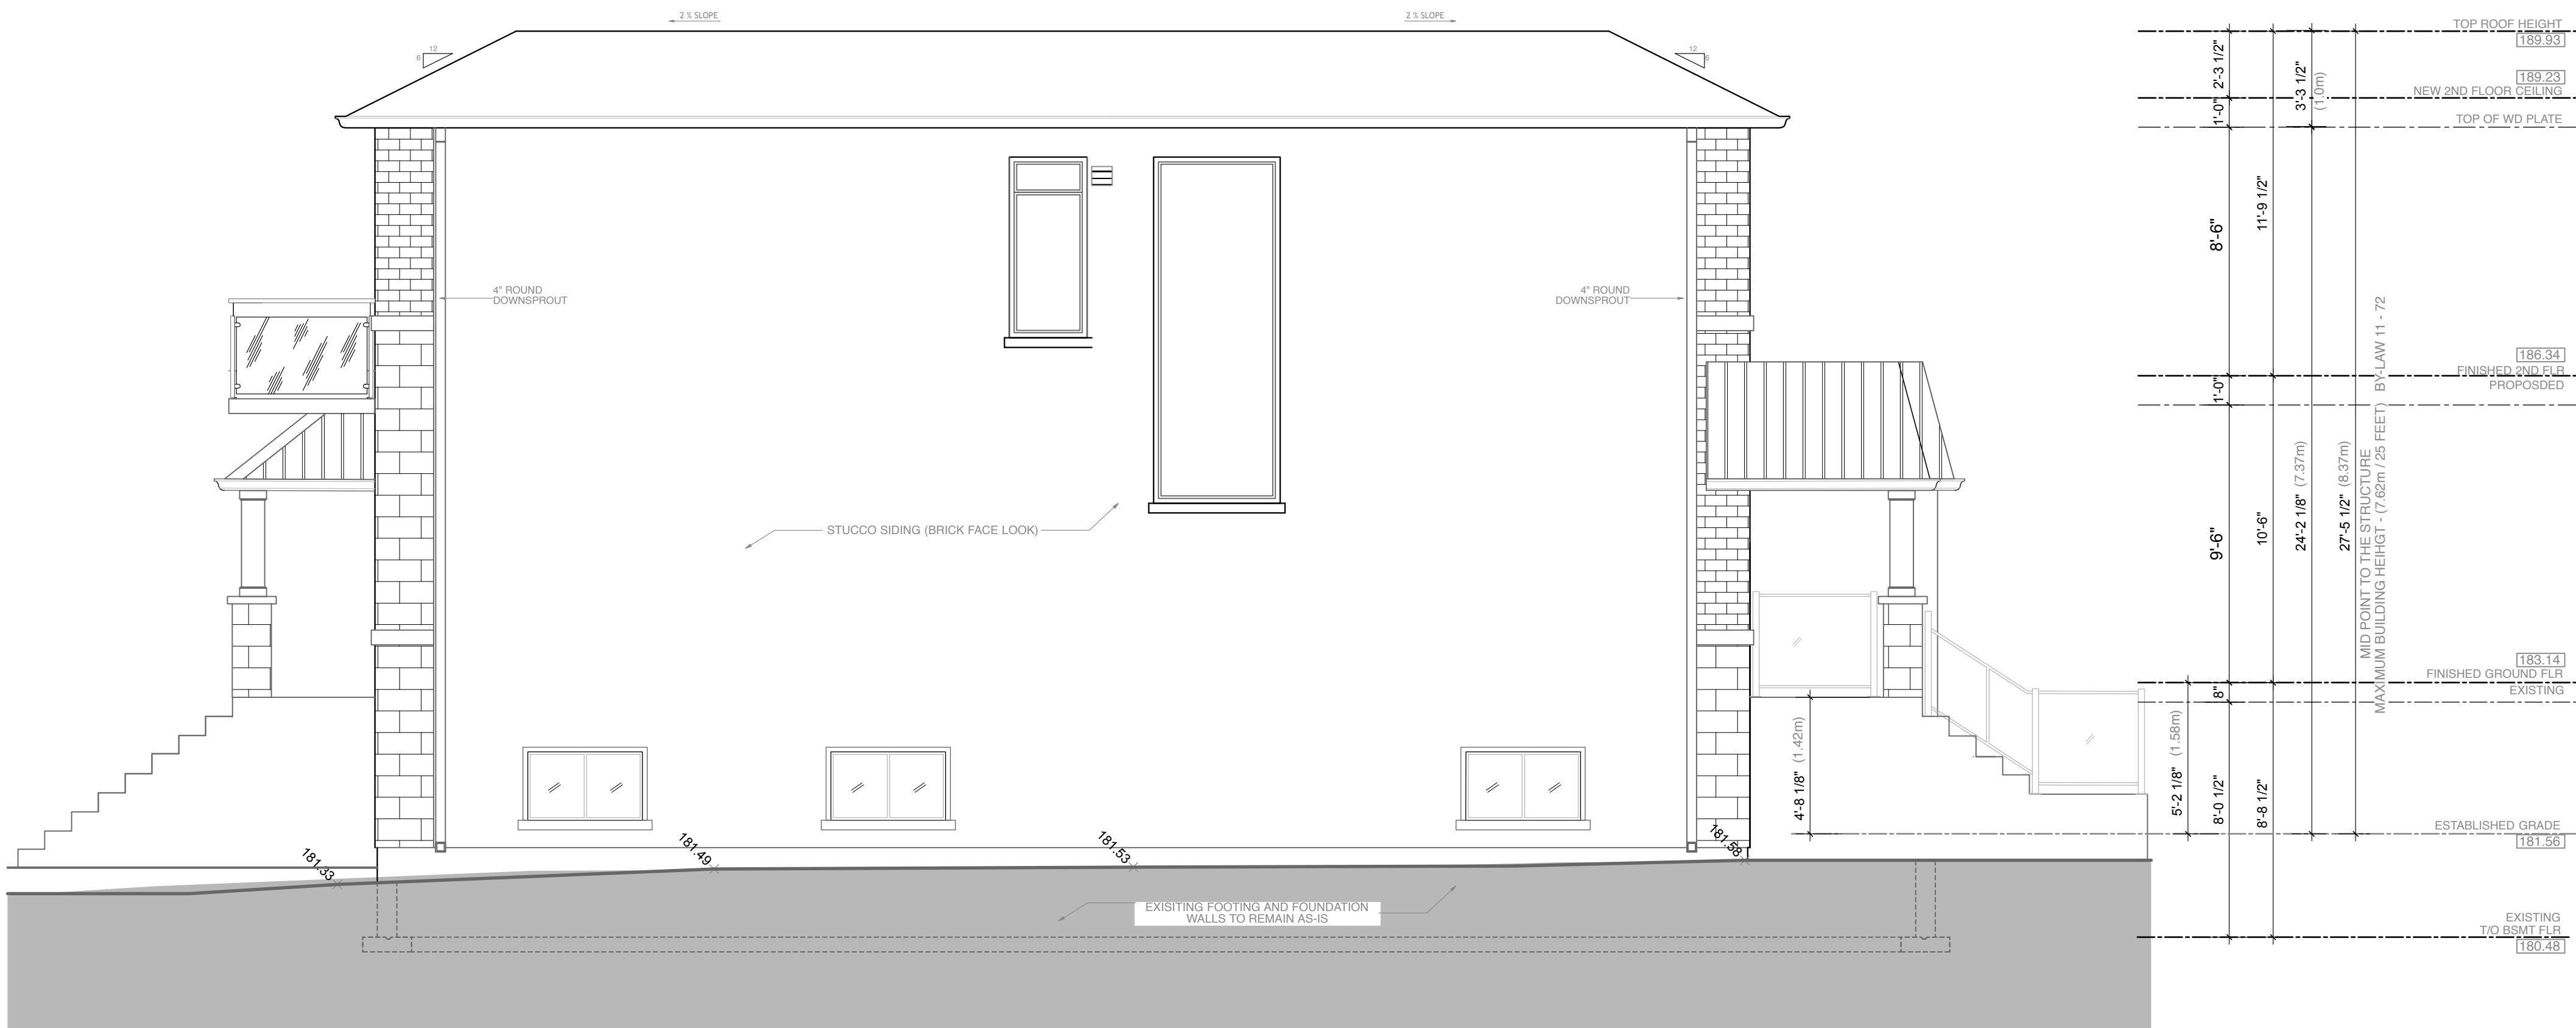


1 EAST (INTERIOR SIDE YARD) ELEVATION
SCALE: 1/4" = 1'-0"
ELEVATION LABEL IS BASED ON THE CARDINAL ORIENTATION
(CONSTRUCTION NORTH)

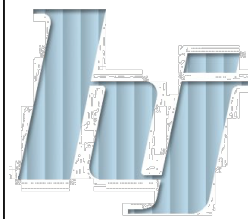


hj architects inc.
85 forest cove court
aurora, ontario
l4g 3g4

416.628.2168
416.887.6771
info@hjarch.ca

KEY PLAN

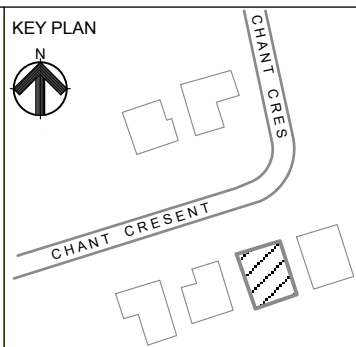

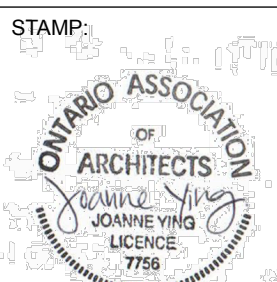REVISION / ISSUED TO:			GENERAL NOTES:	OWNER	MECHANICAL	STAMP:	PROJECT NO.	DRAWN BY:	CHECKED BY:	APPROVED:
NO.										
1.	ISSUED TO C OF A APPLICATION	06/26/24 JY	<p>-Contractors to verify all site dimensions and report any discrepancies before commencing with work.</p> <p>-Dimensions shall take precedence over scale.</p> <p>-No variation of modification to work shall be implemented without prior written approval.</p> <p>-All plans, specifications and work is subject to Department of Labour, Fire Department and Building Department approval.</p> <p>-All previous issues of this drawing are superseded.</p> <p>-All prints of drawings and specifications are the property of hj architects inc. and must be returned upon project completion.</p>	Martin & Tiffany Ng 60 chant crescent unionville, ontario l3r 1y8	ENERSIM ENGINEERING 8080 guelph line, unit #1508 campbellville, ontario l0p 1b0		23 - 023	JY	JY	JY
2.	REISSUED TO C OF A APPLICATION	05/08/25 JY								
			ARCHITECTURAL	hj architects inc. 85 forest cove court aurora, ontario l4g 3g4	ELECTRICAL		PROJECT NAME	SINGLE-DETACHED DWELLING (ADDITION TO EXISTING BUILDING)		
			STRUCTURAL	OPTIMUM STRUCTURAL CORP. 39 kirk drive, thornhill, ontario l3t 3k8	INTERIOR		DRAWING NUMBER	AS NOTED		
							23 - 023	A2.4		
							PROJECT NAME	SINGLE-DETACHED DWELLING (ADDITION TO EXISTING BUILDING)		
							DRAWING NUMBER	AS NOTED		
							DRAWING TITLE	INTERIOR SIDE ELEVATION		
								Copyright (c) 2012 HJ ARCHITECTS INC.		