



PROPOSED TWO STOREY DETACHED GARAGE AT # 4389, 19th AVENUE, MARKHAM ON L6C 1M1

SHEET LIST	
Sheet Number	Sheet Name
A000	COVER
A001	SURVEY
A002	SITE PLAN
A003	SITE PLAN CLOSE UP
A101	TOP OF SLAB
A102	SECOND FLOOR
A103	ROOF
A200	EAST (FRONT)
A201	SOUTH
A202	WEST
A203	NORTH
A300	SECTION

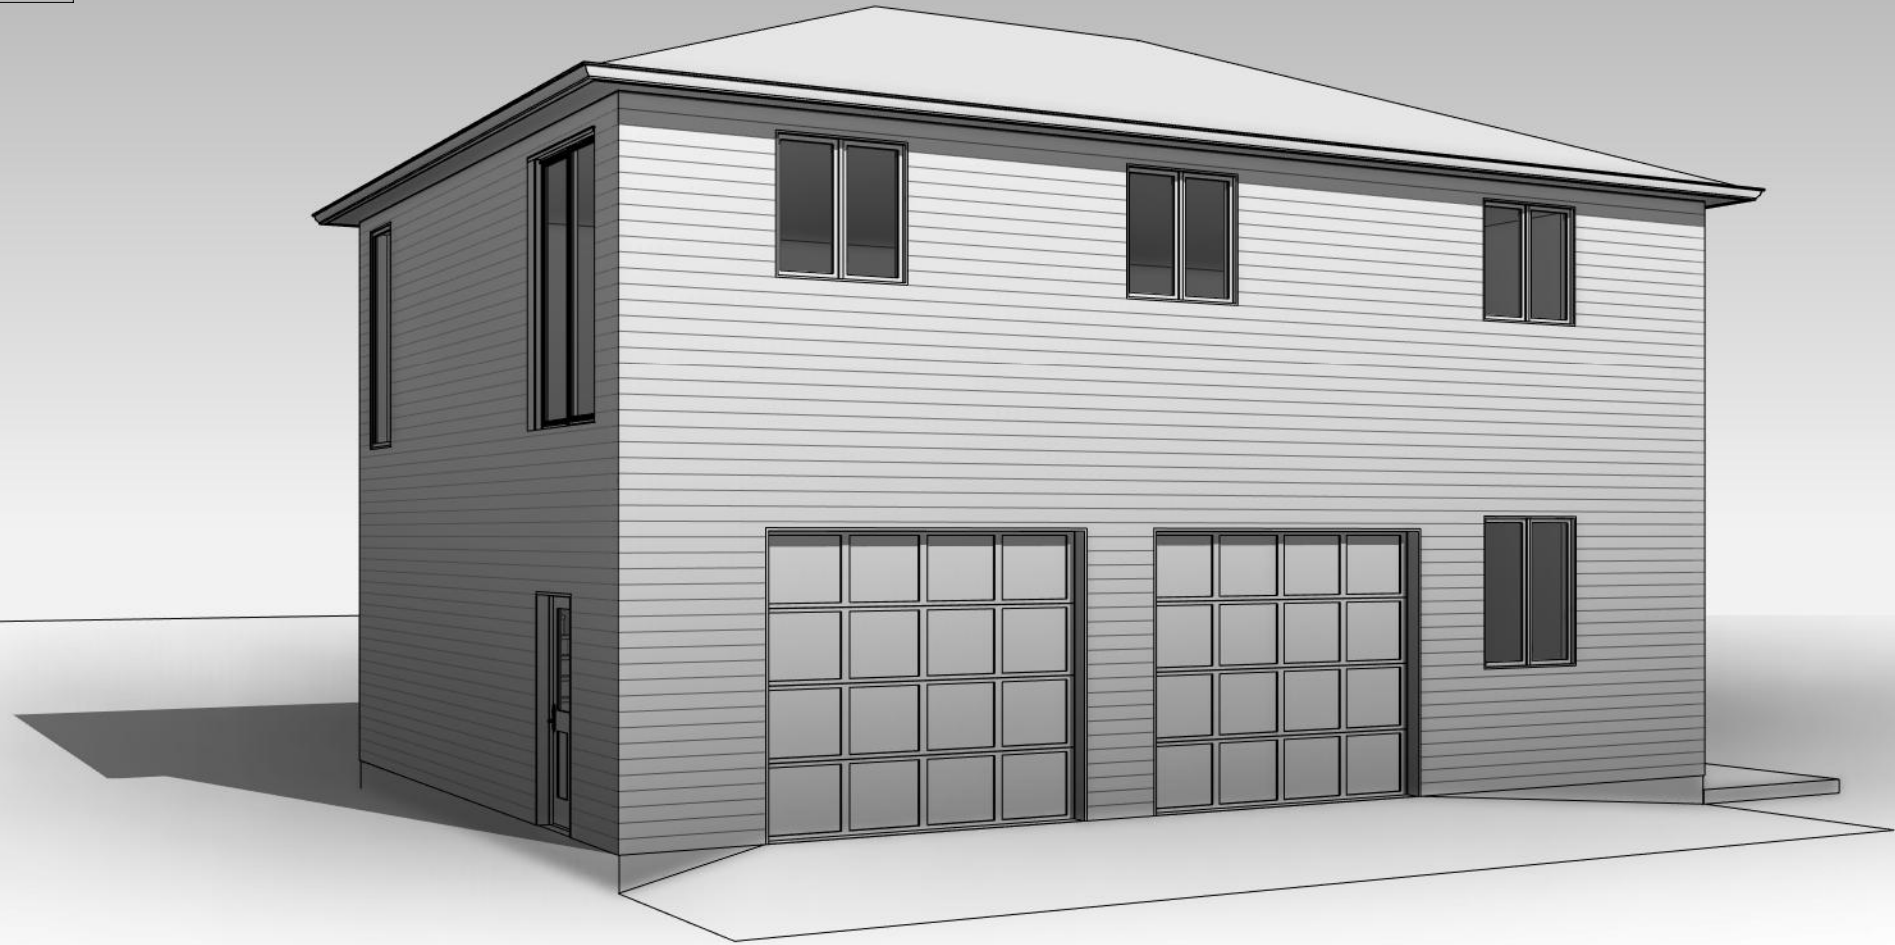


PROPOSED TWO STOREY DETACHED GARAGE AT # 4389, 19th AVENUE, MARKHAM ON L6C 1M1

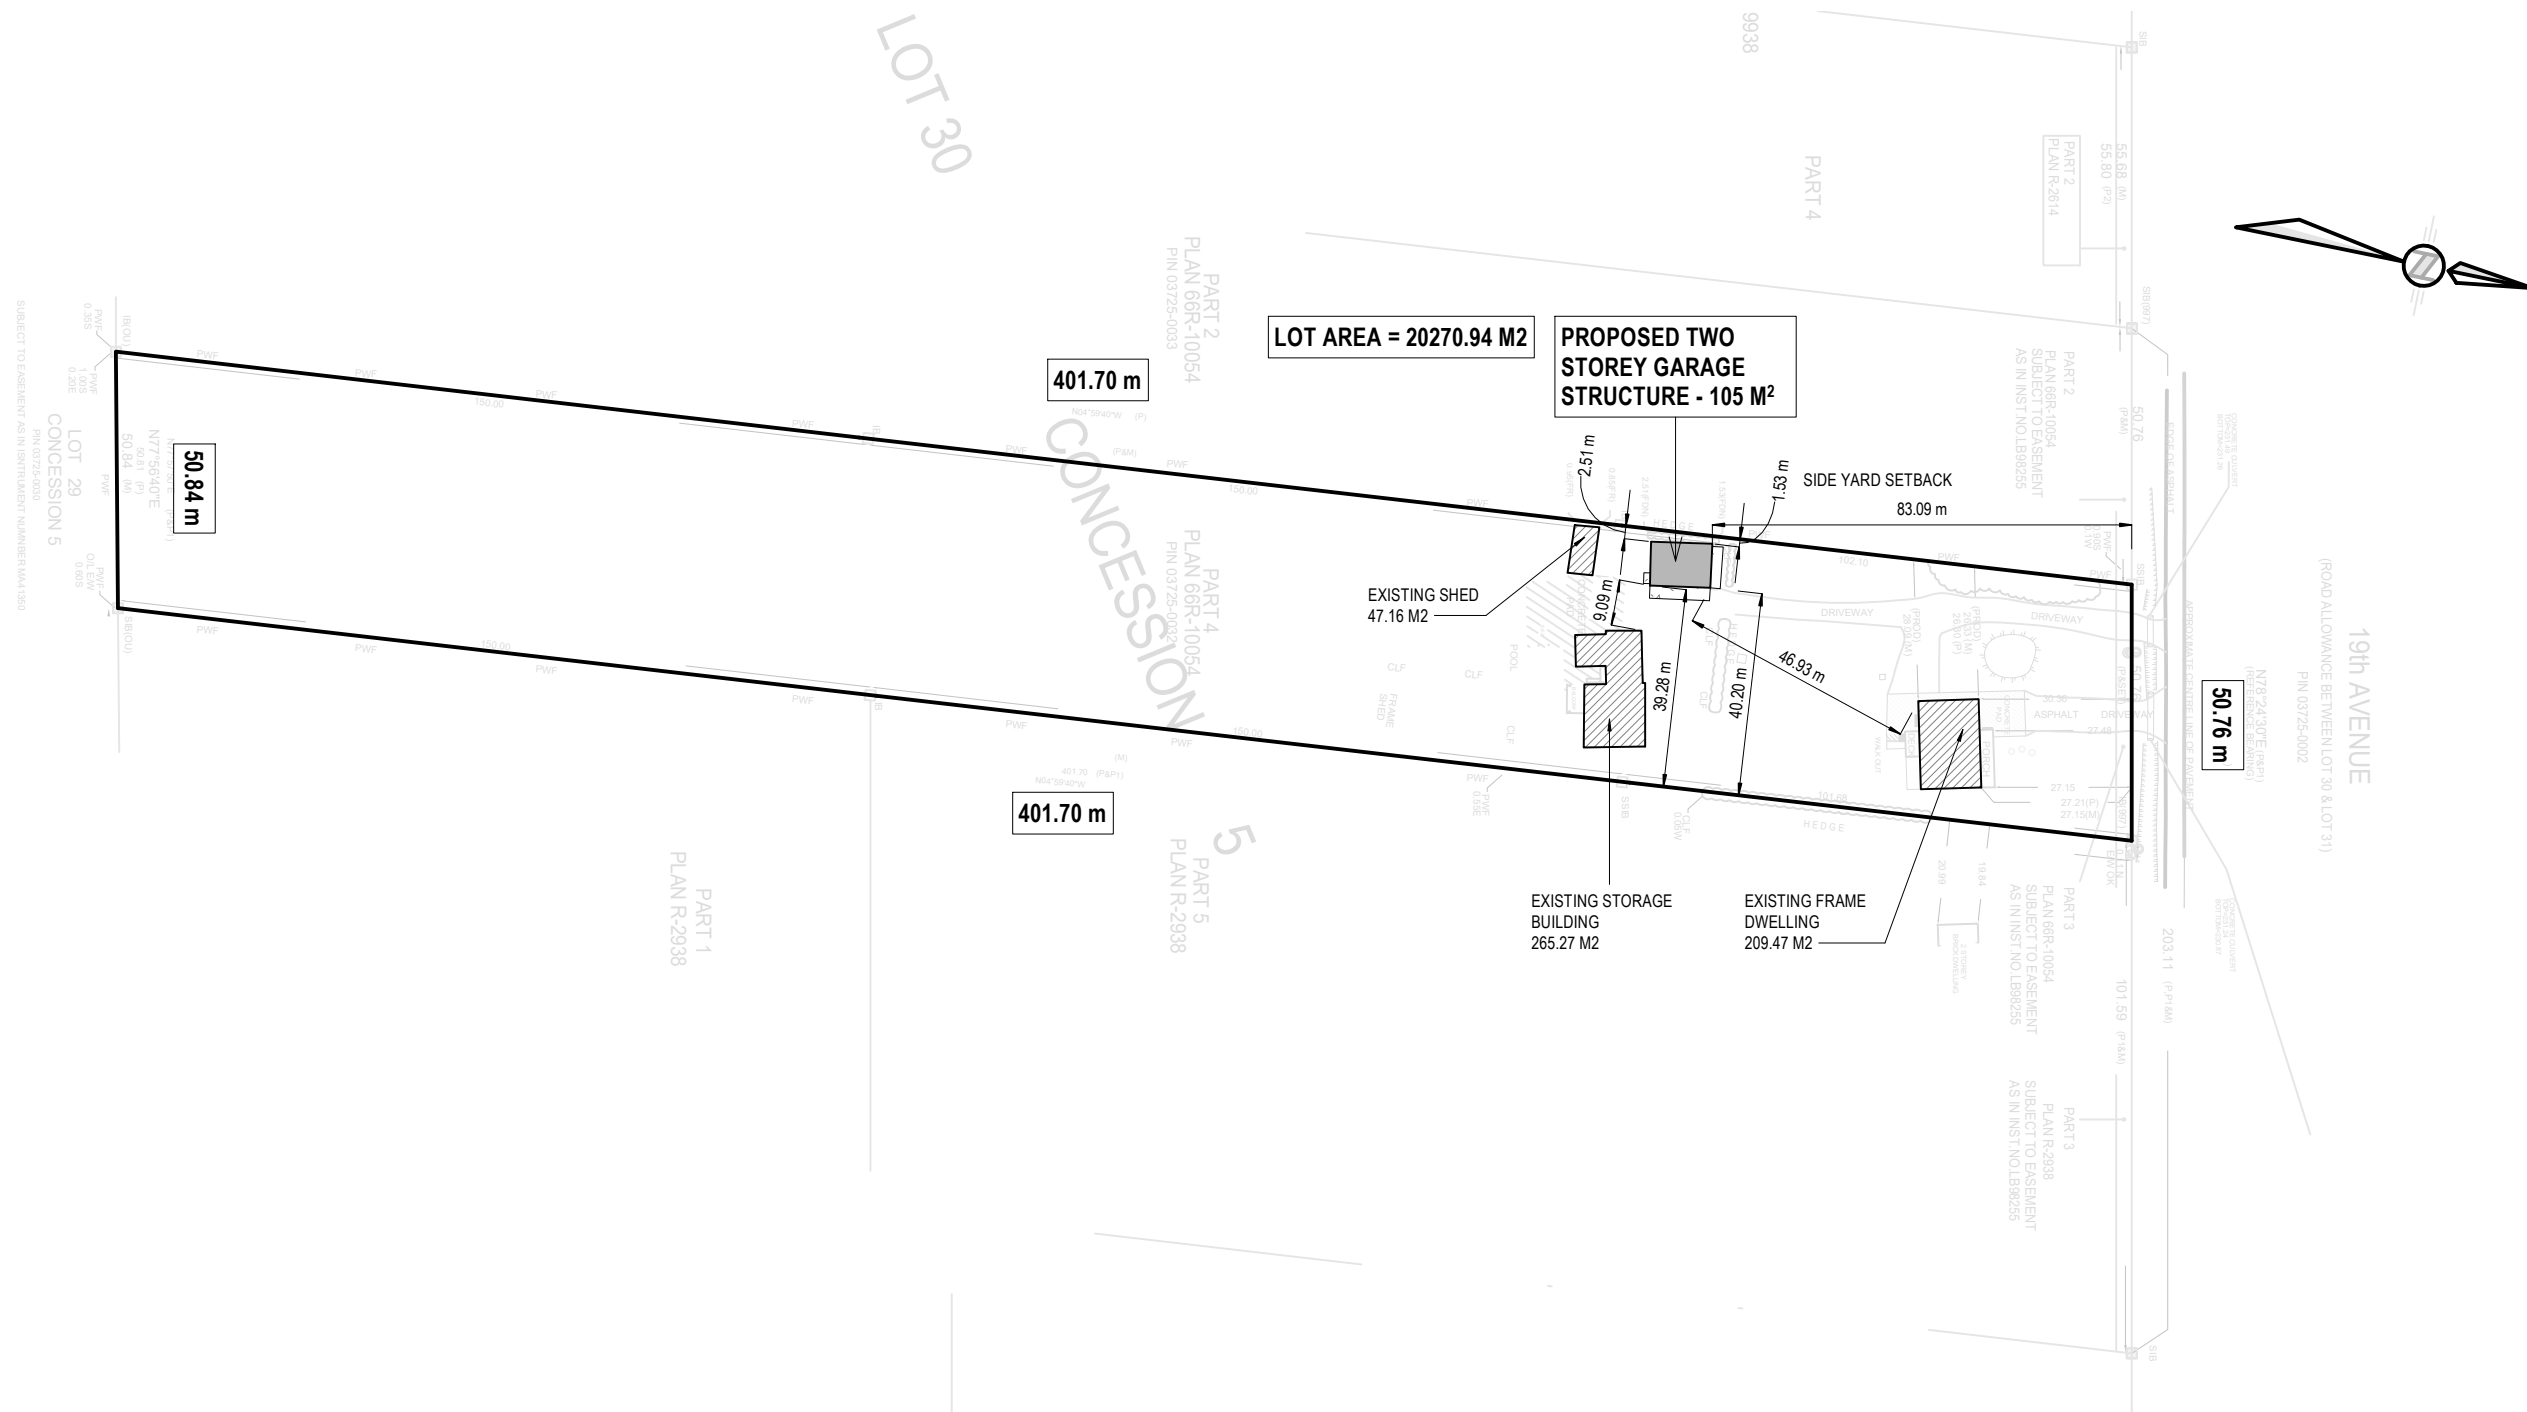

# SITE PLAN - A002

**SCALE: 1 : 1500**

PROPOSED TWO STOREY DETACHED GARAGE AT # 4389, 19th AVENUE, MARKHAM ON L6C 1M10"E (P&P1)  
(REFERENCE BEARING)

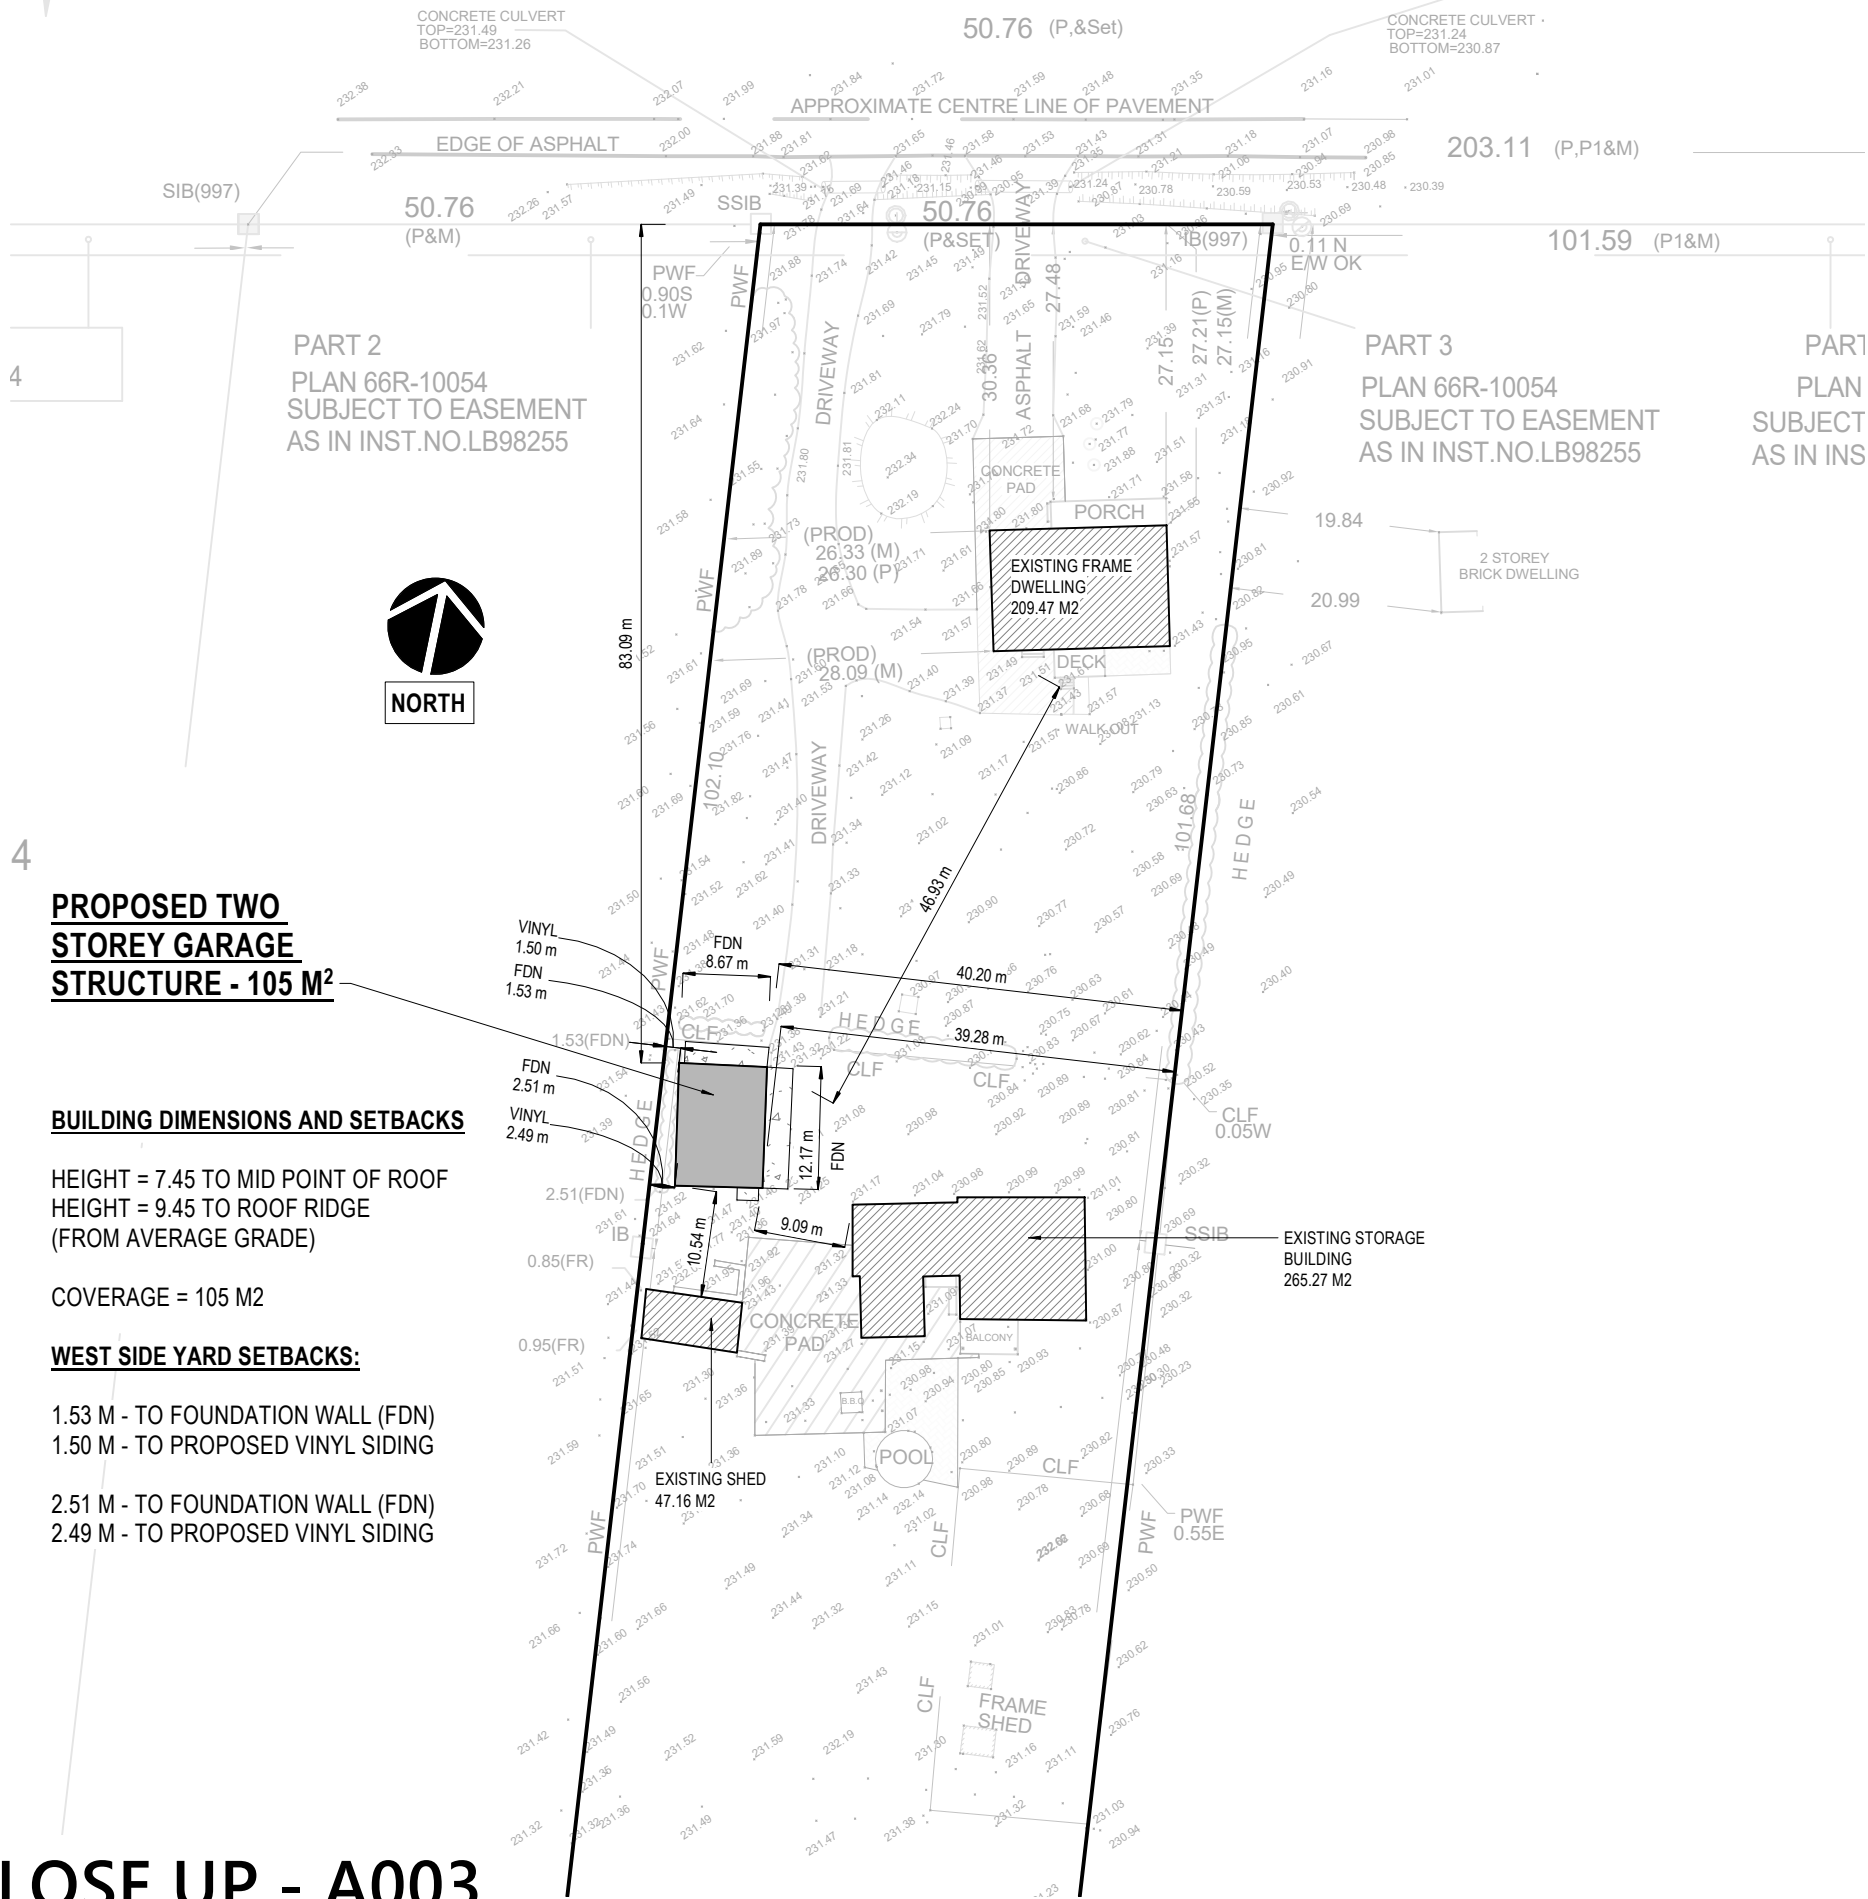


SITE PLAN CLOSE UP - A003

SCALE: 1 : 750



PROJECT NORTH

**NEW 2X6 EXTERIOR WALL**  
- VINYL SIDING INSTALLED AS PER MANUF. INSTRUCTIONS  
- APPROVED AIR BARRIER MEMBRANE  
- 1/2" PLYWOOD SHEATHING  
- 2X6 WOOD STUDS @ 16" O.C.  
- 5/8" TYPE X DRYWALL FOR ANY WALLS CLOSER THAN 1.2M (48") TO THE PROPERTY LINE REQUIRED

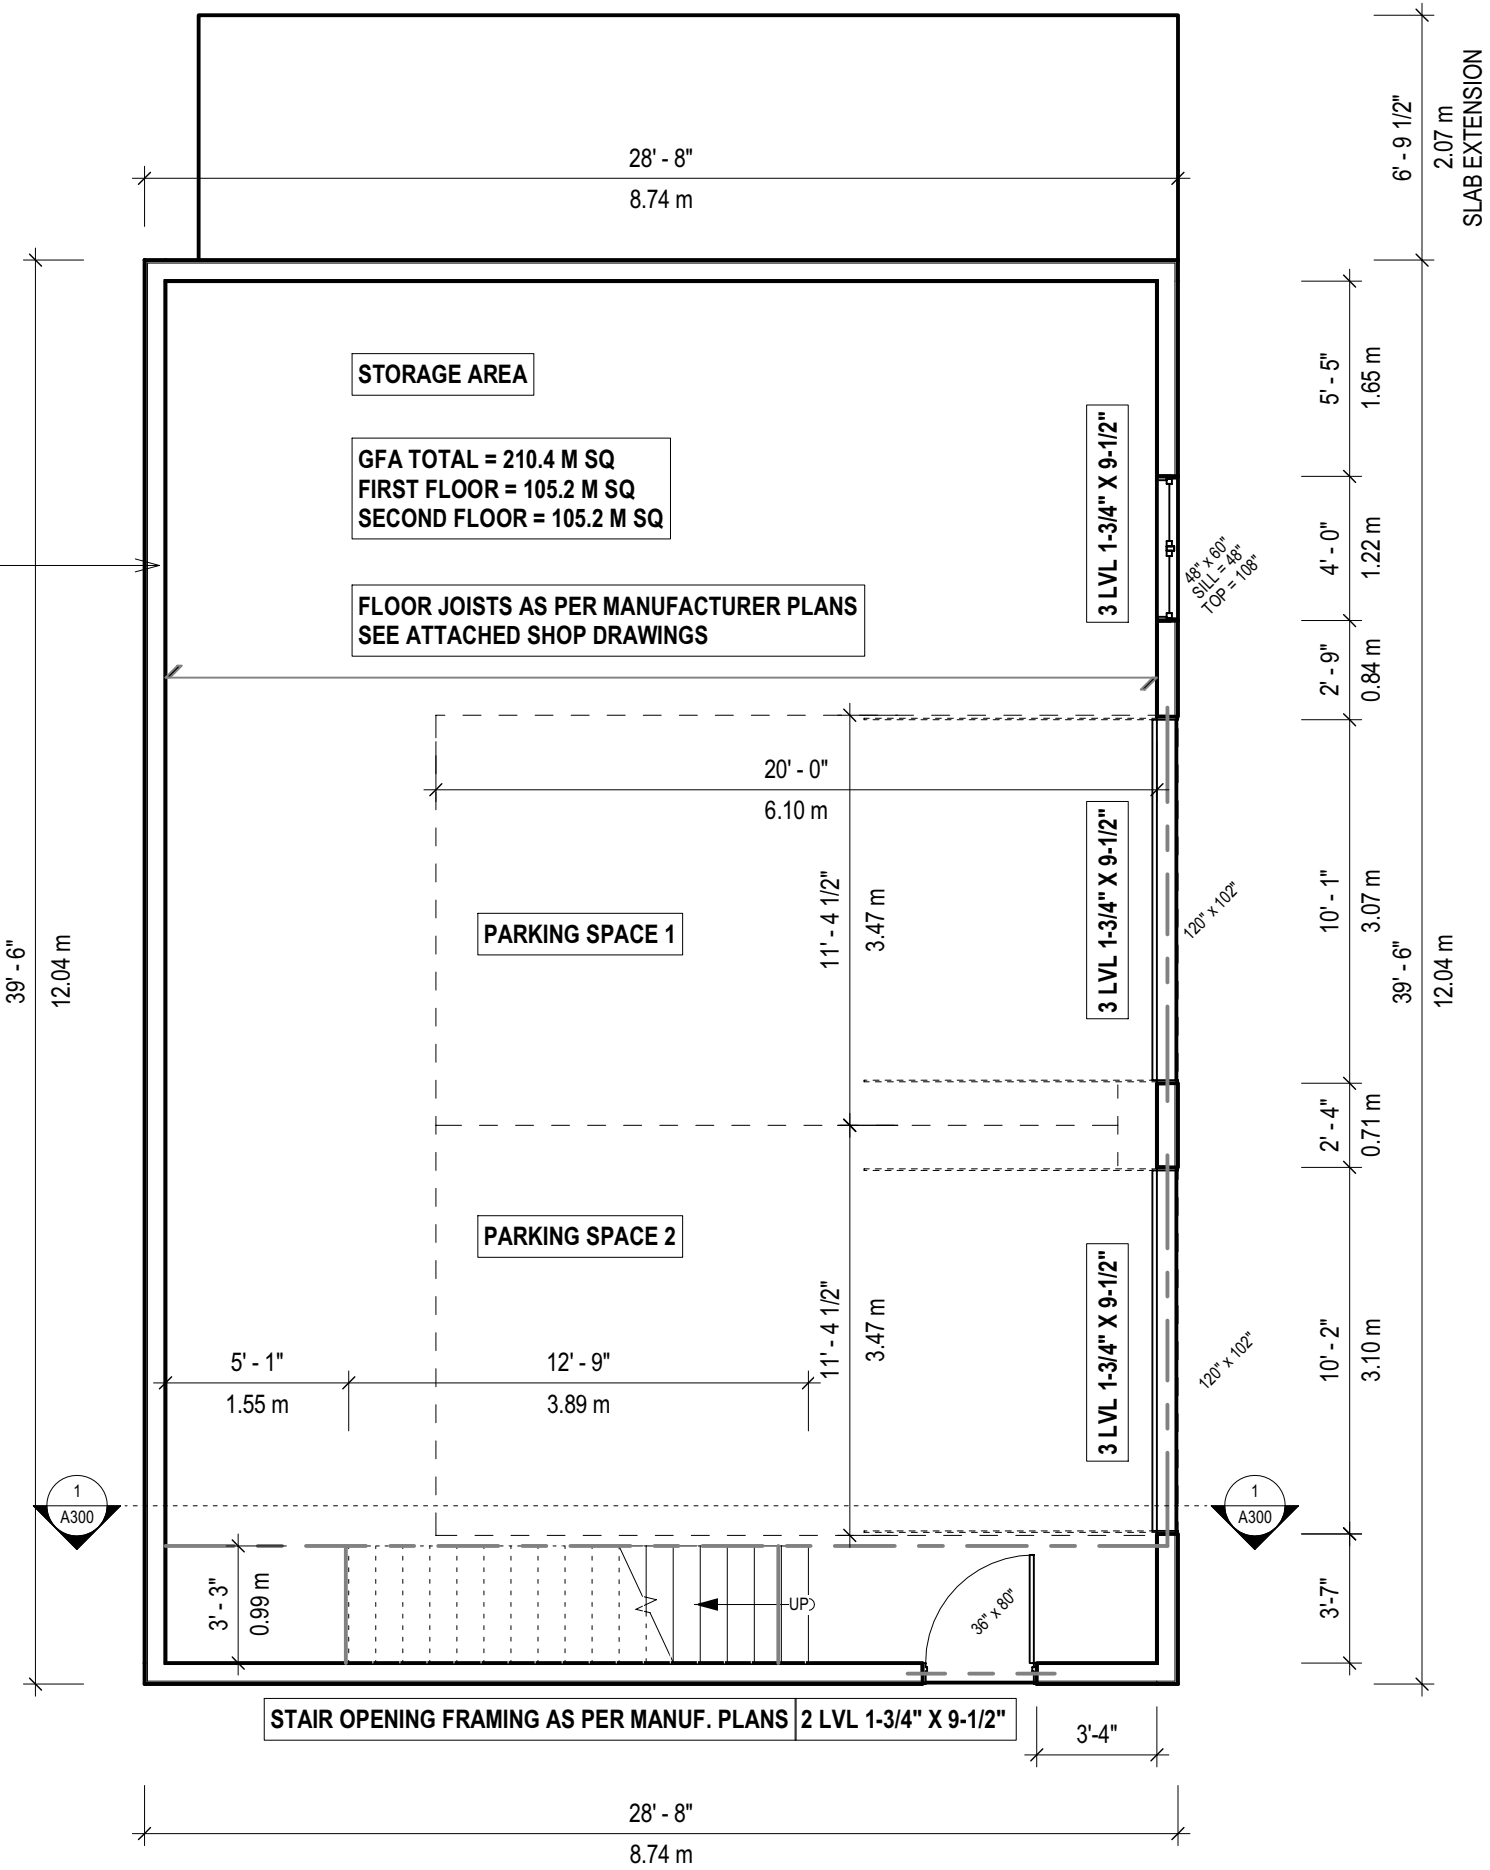


TOP OF SLAB - A101

SCALE: 3/16" 1'-0"



PROJECT NORTH

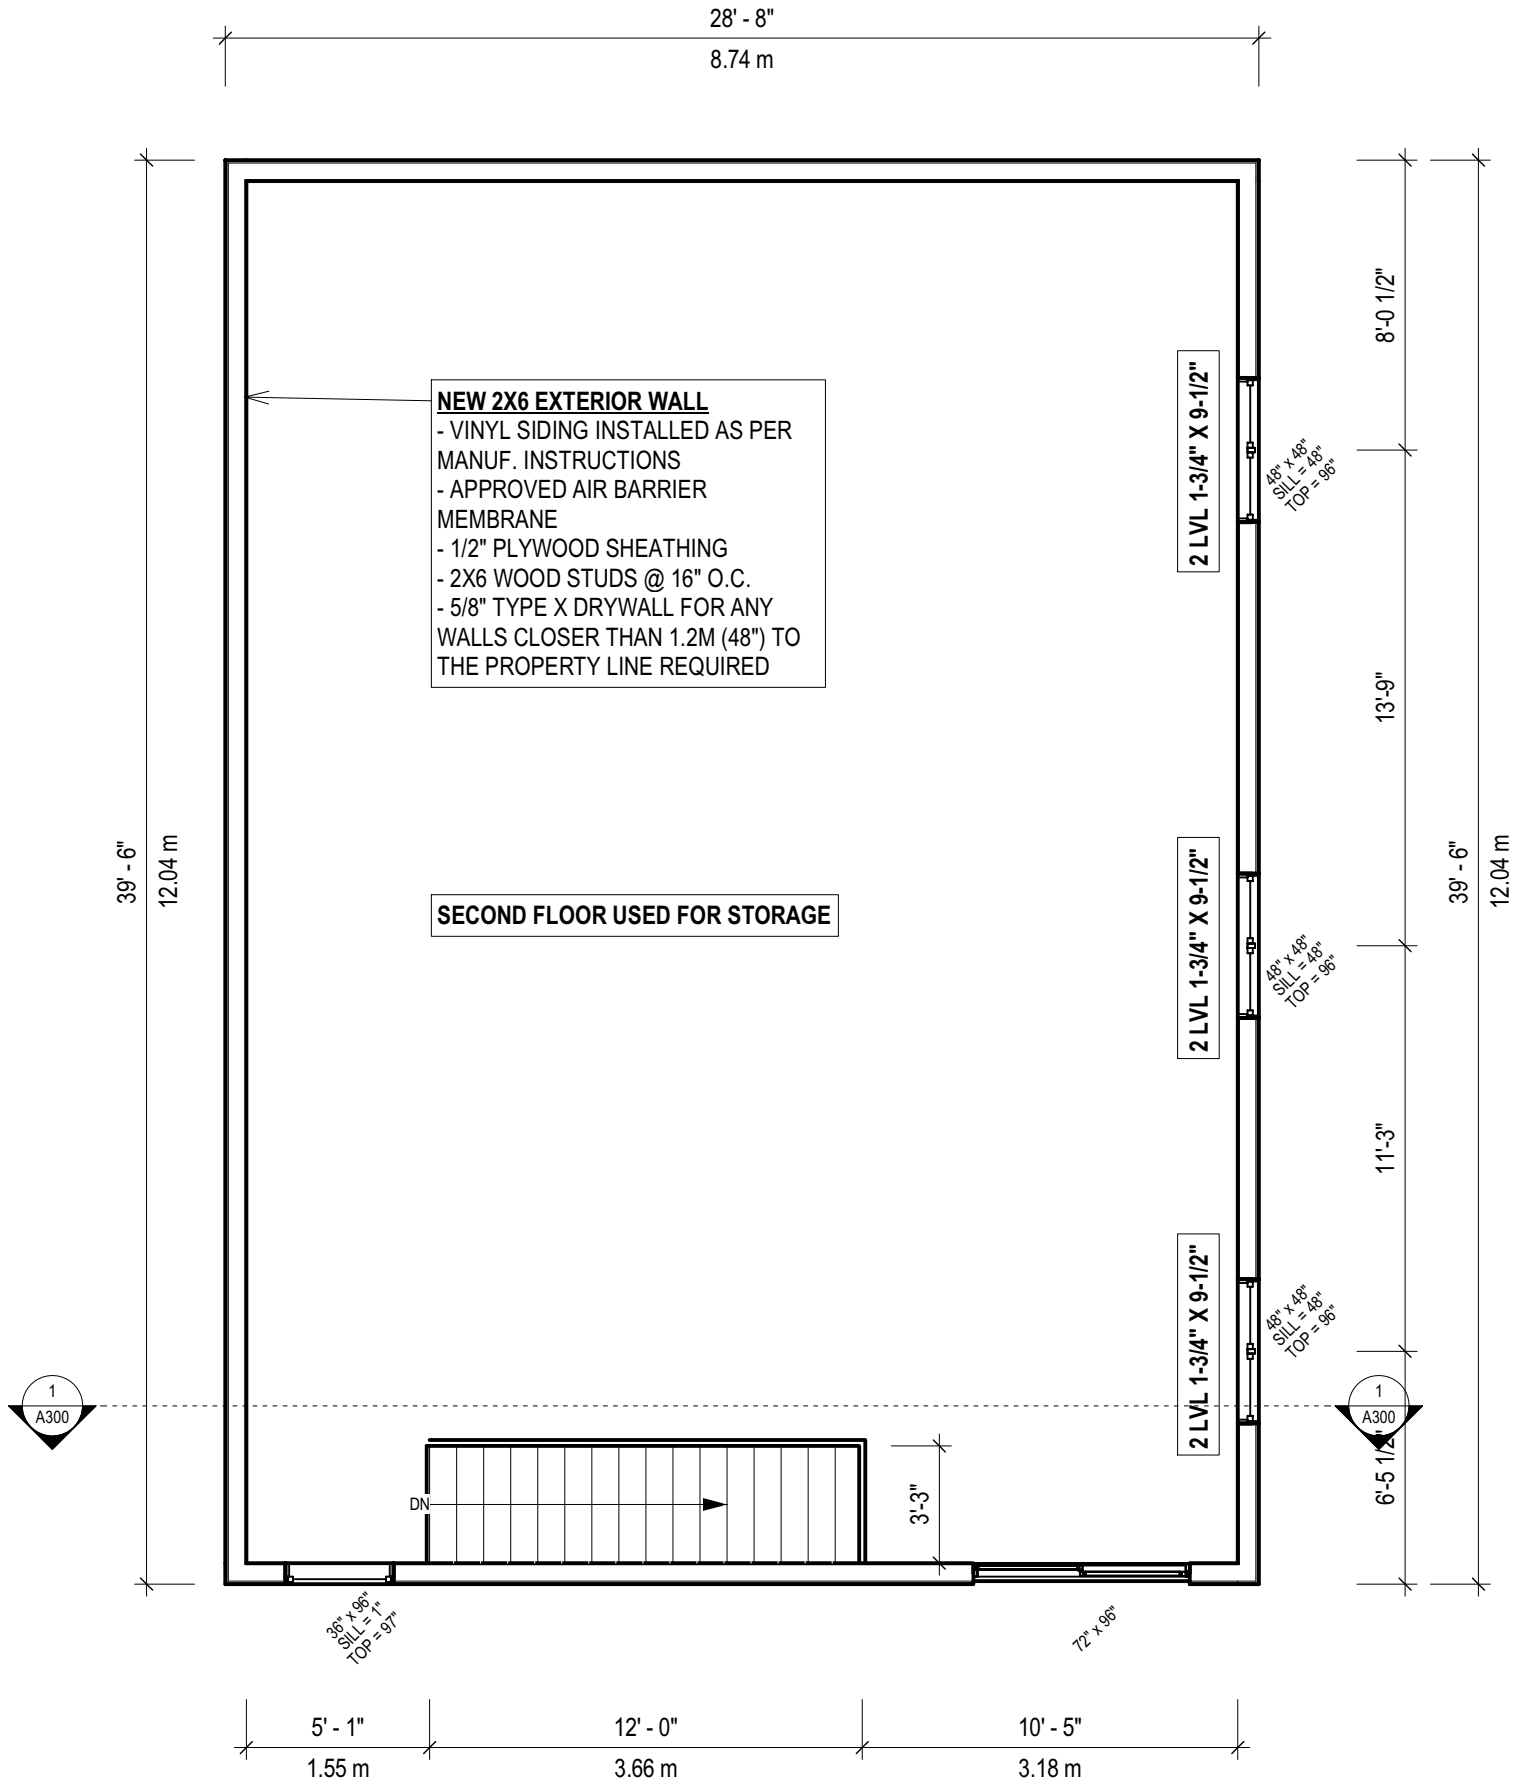



SECOND FLOOR - A102

SCALE: 3/16" = 1'-0"



PROJECT NORTH

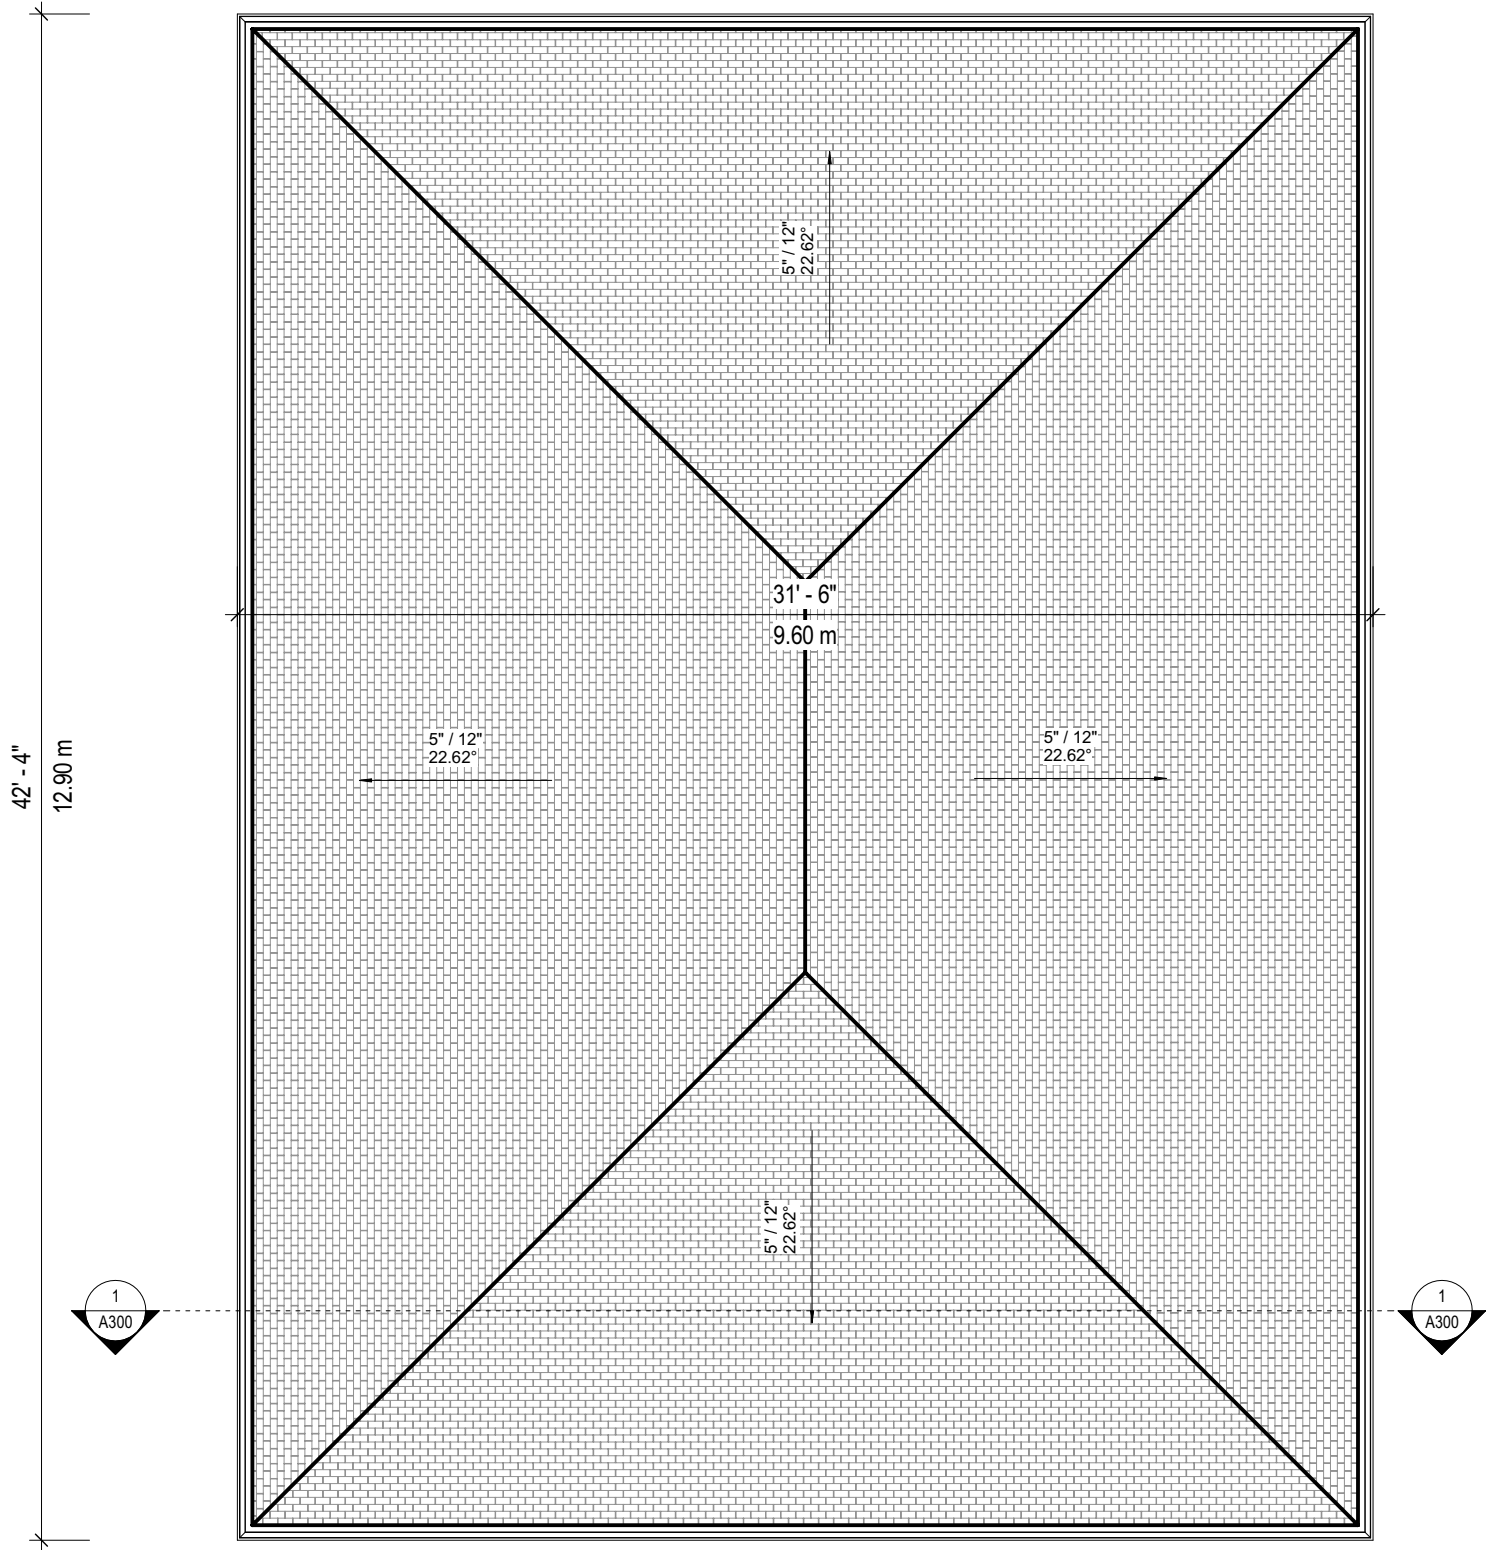


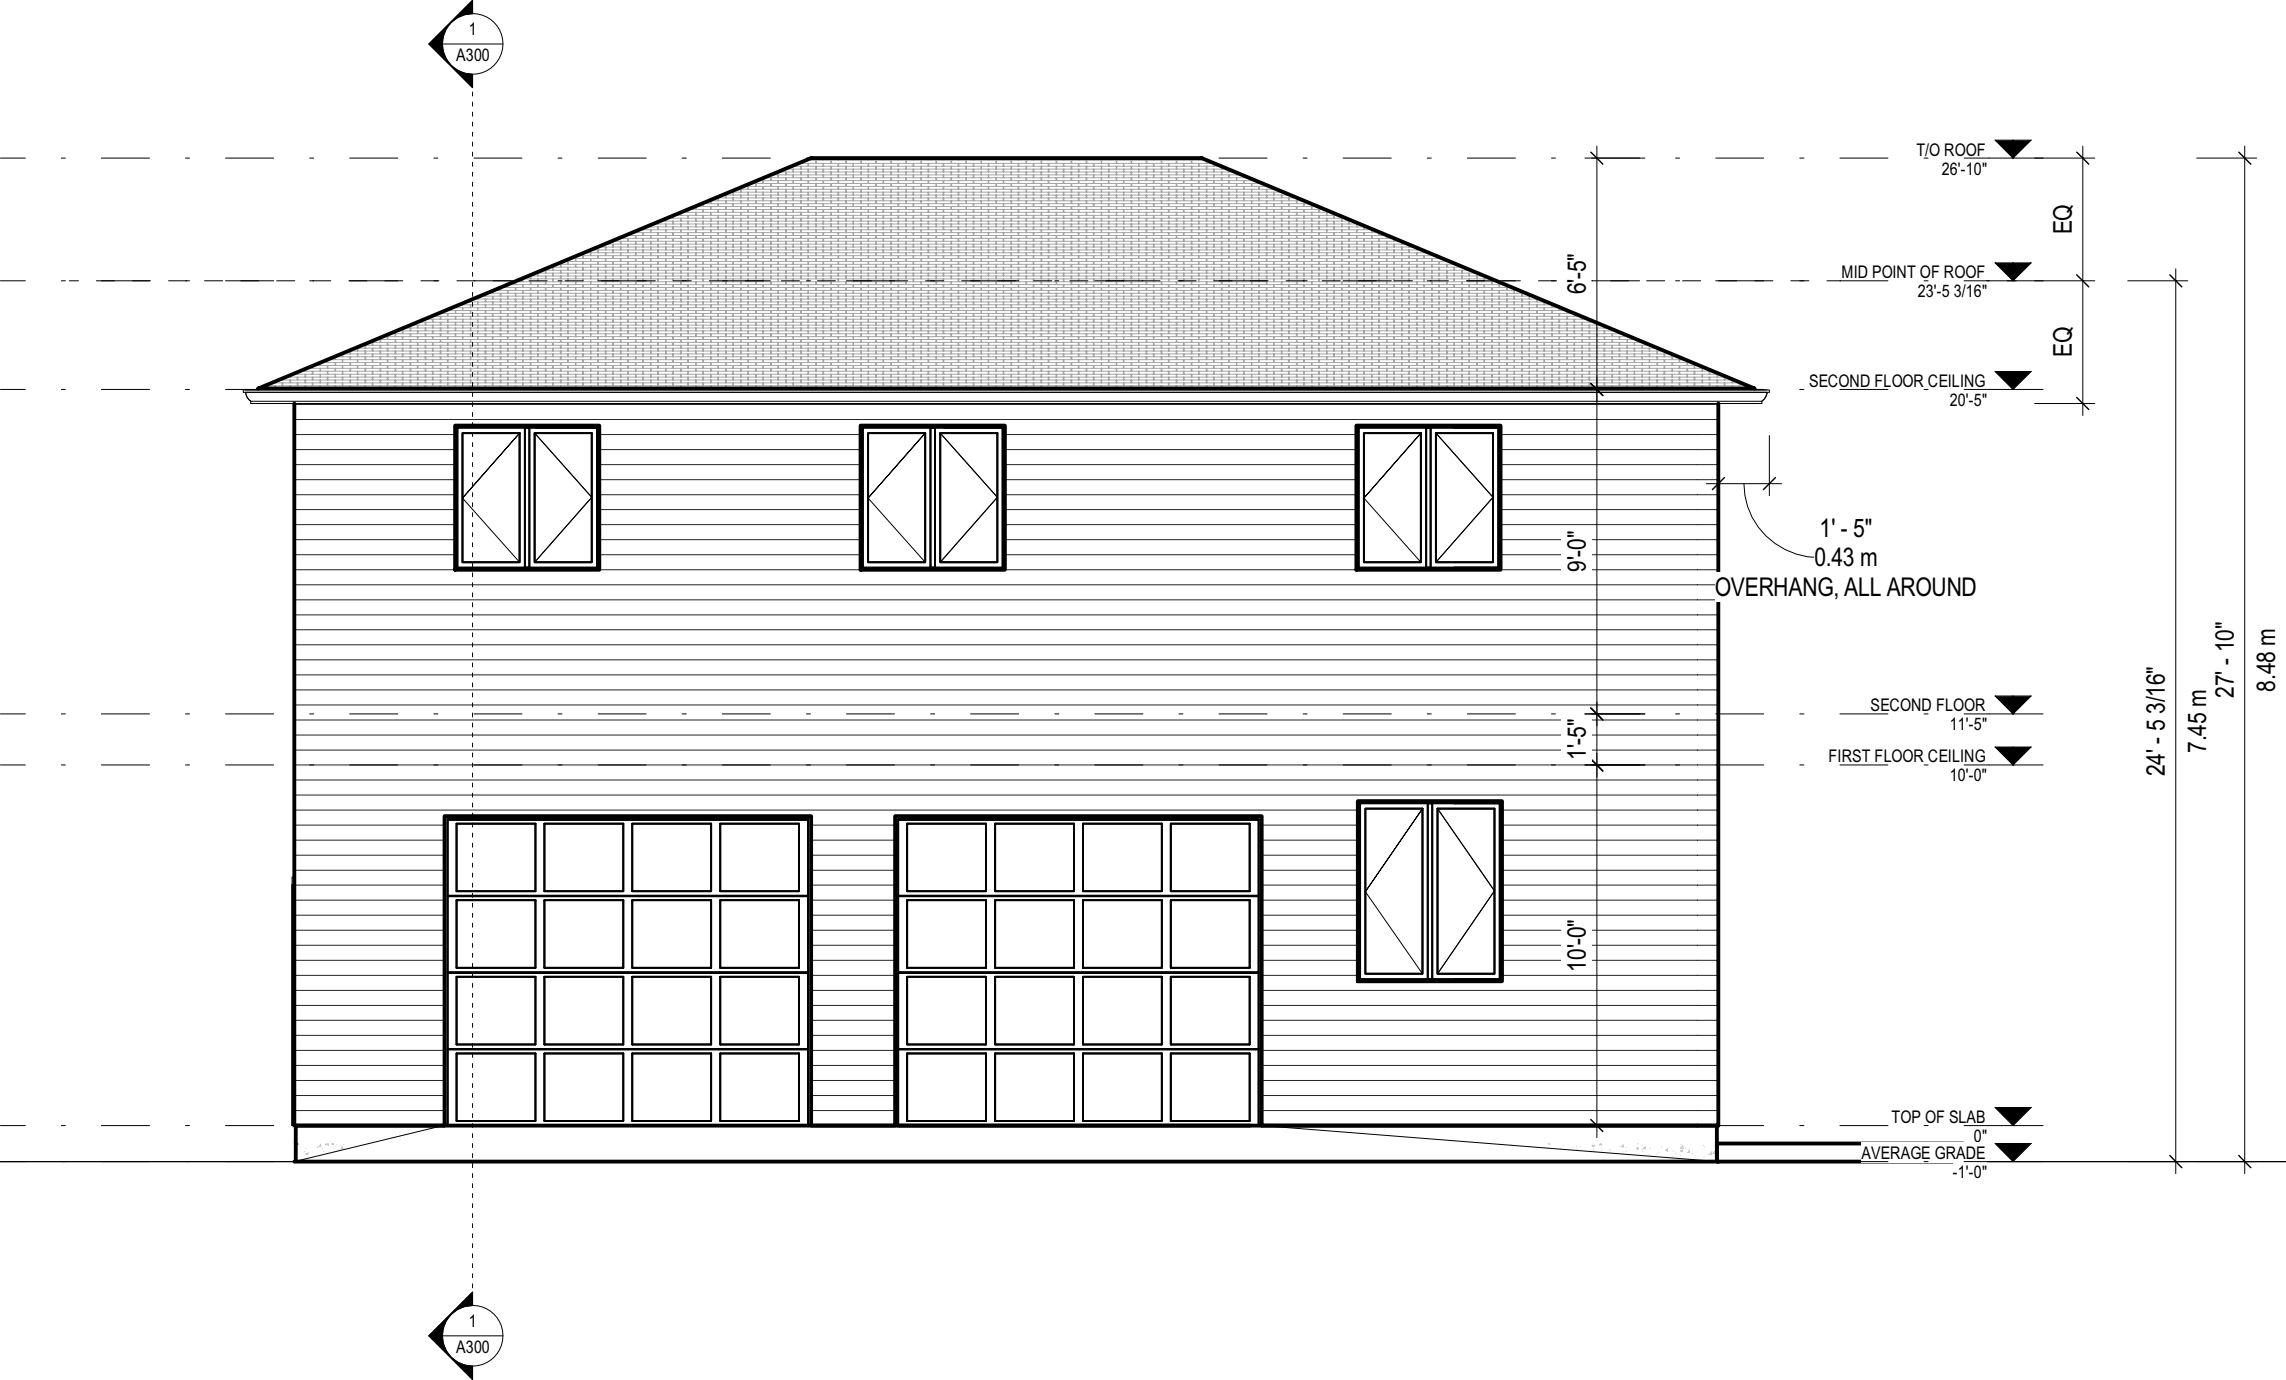


EAST (FRONT) - A200






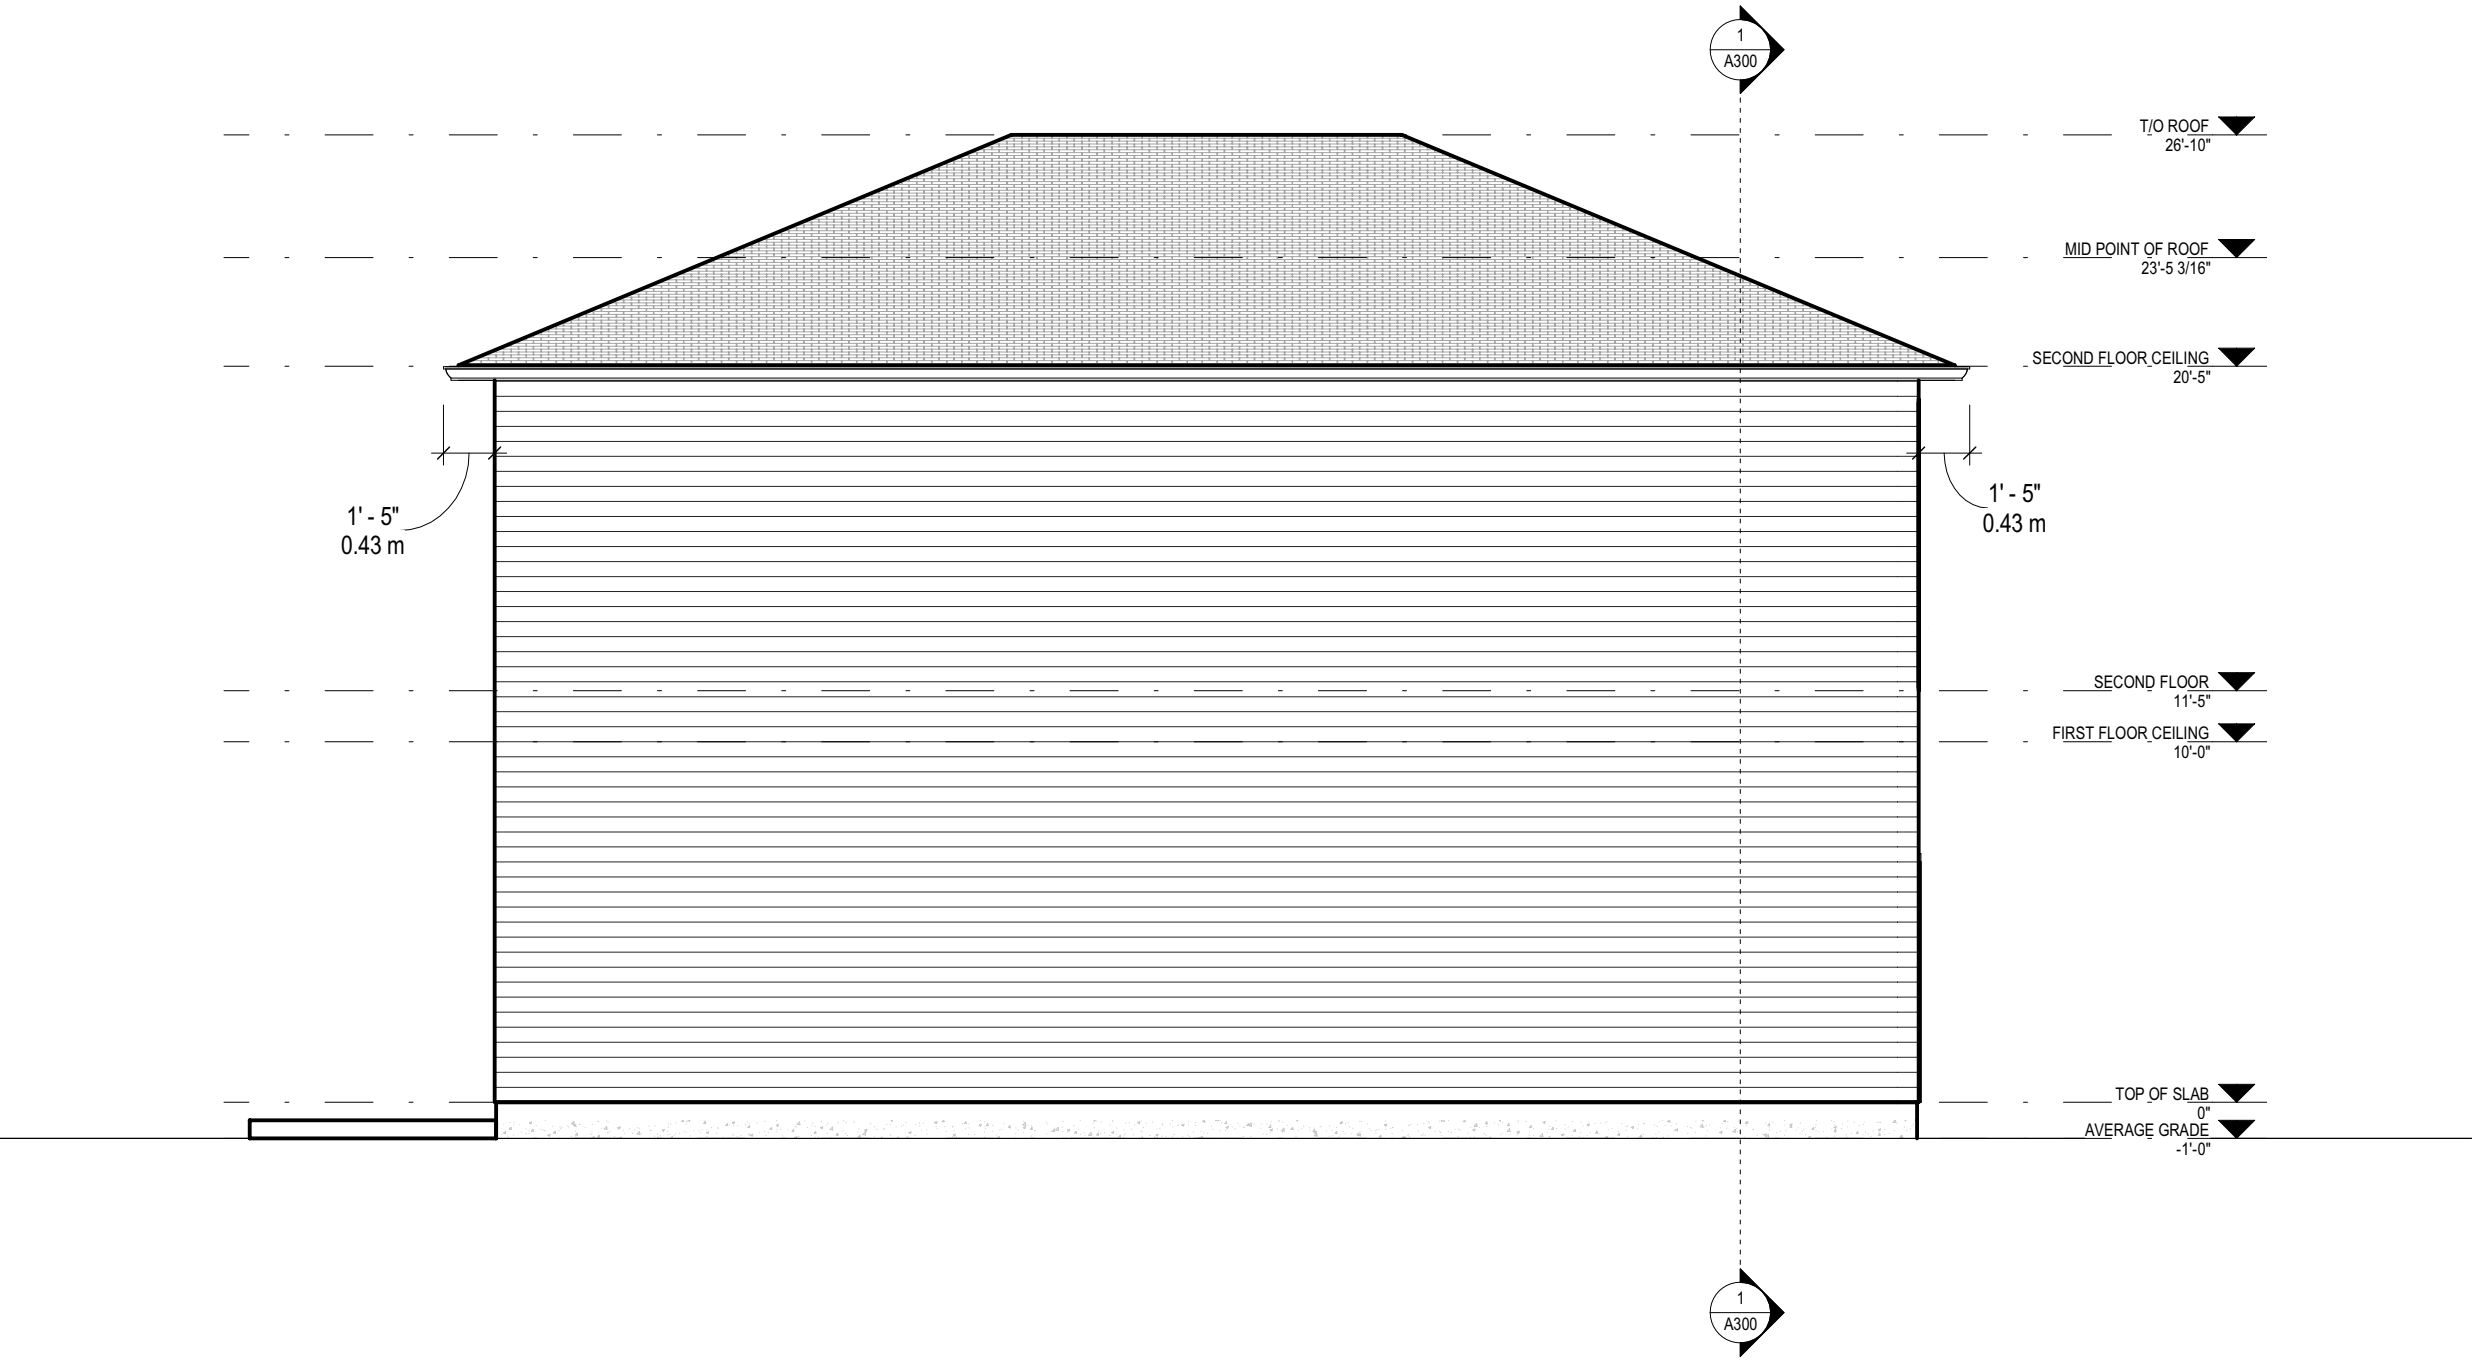

WEST - A202

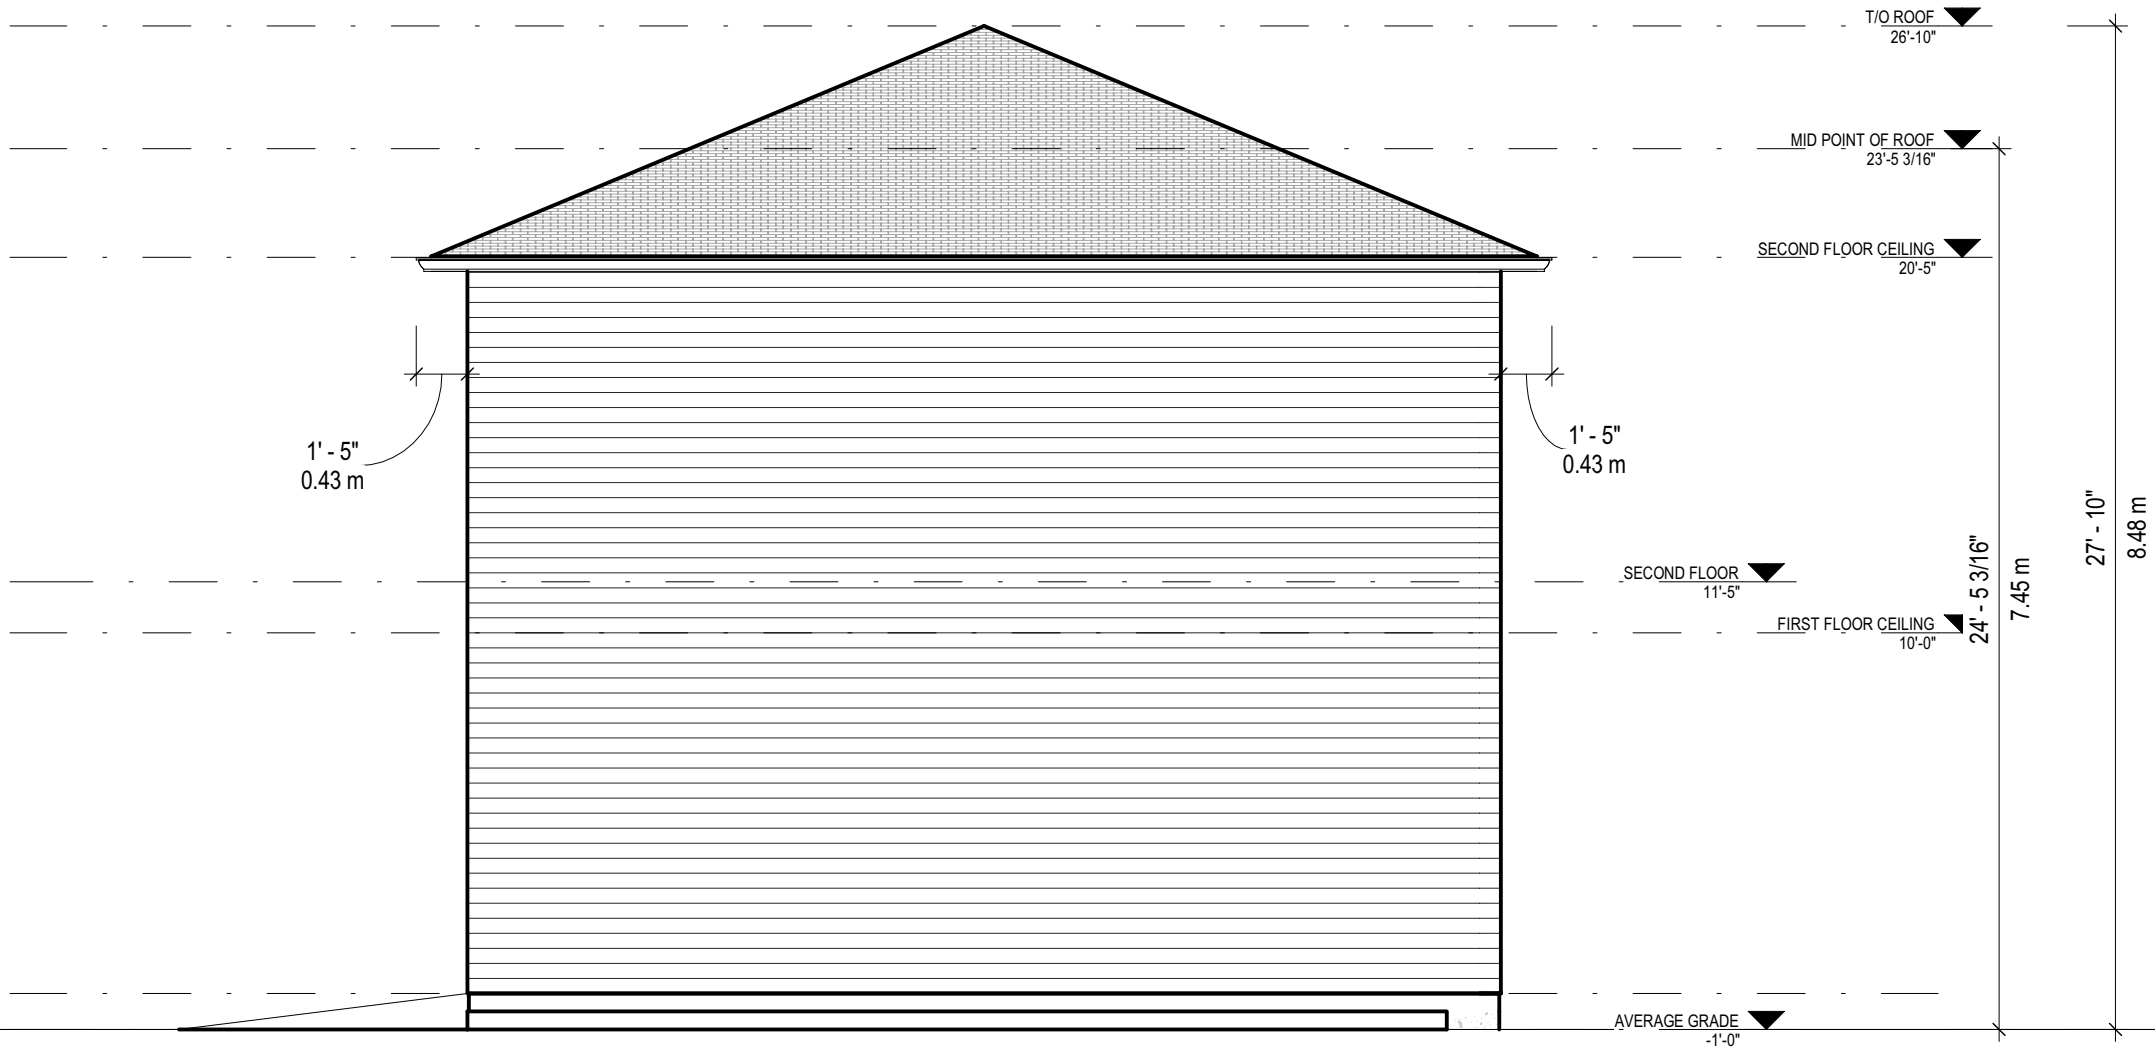

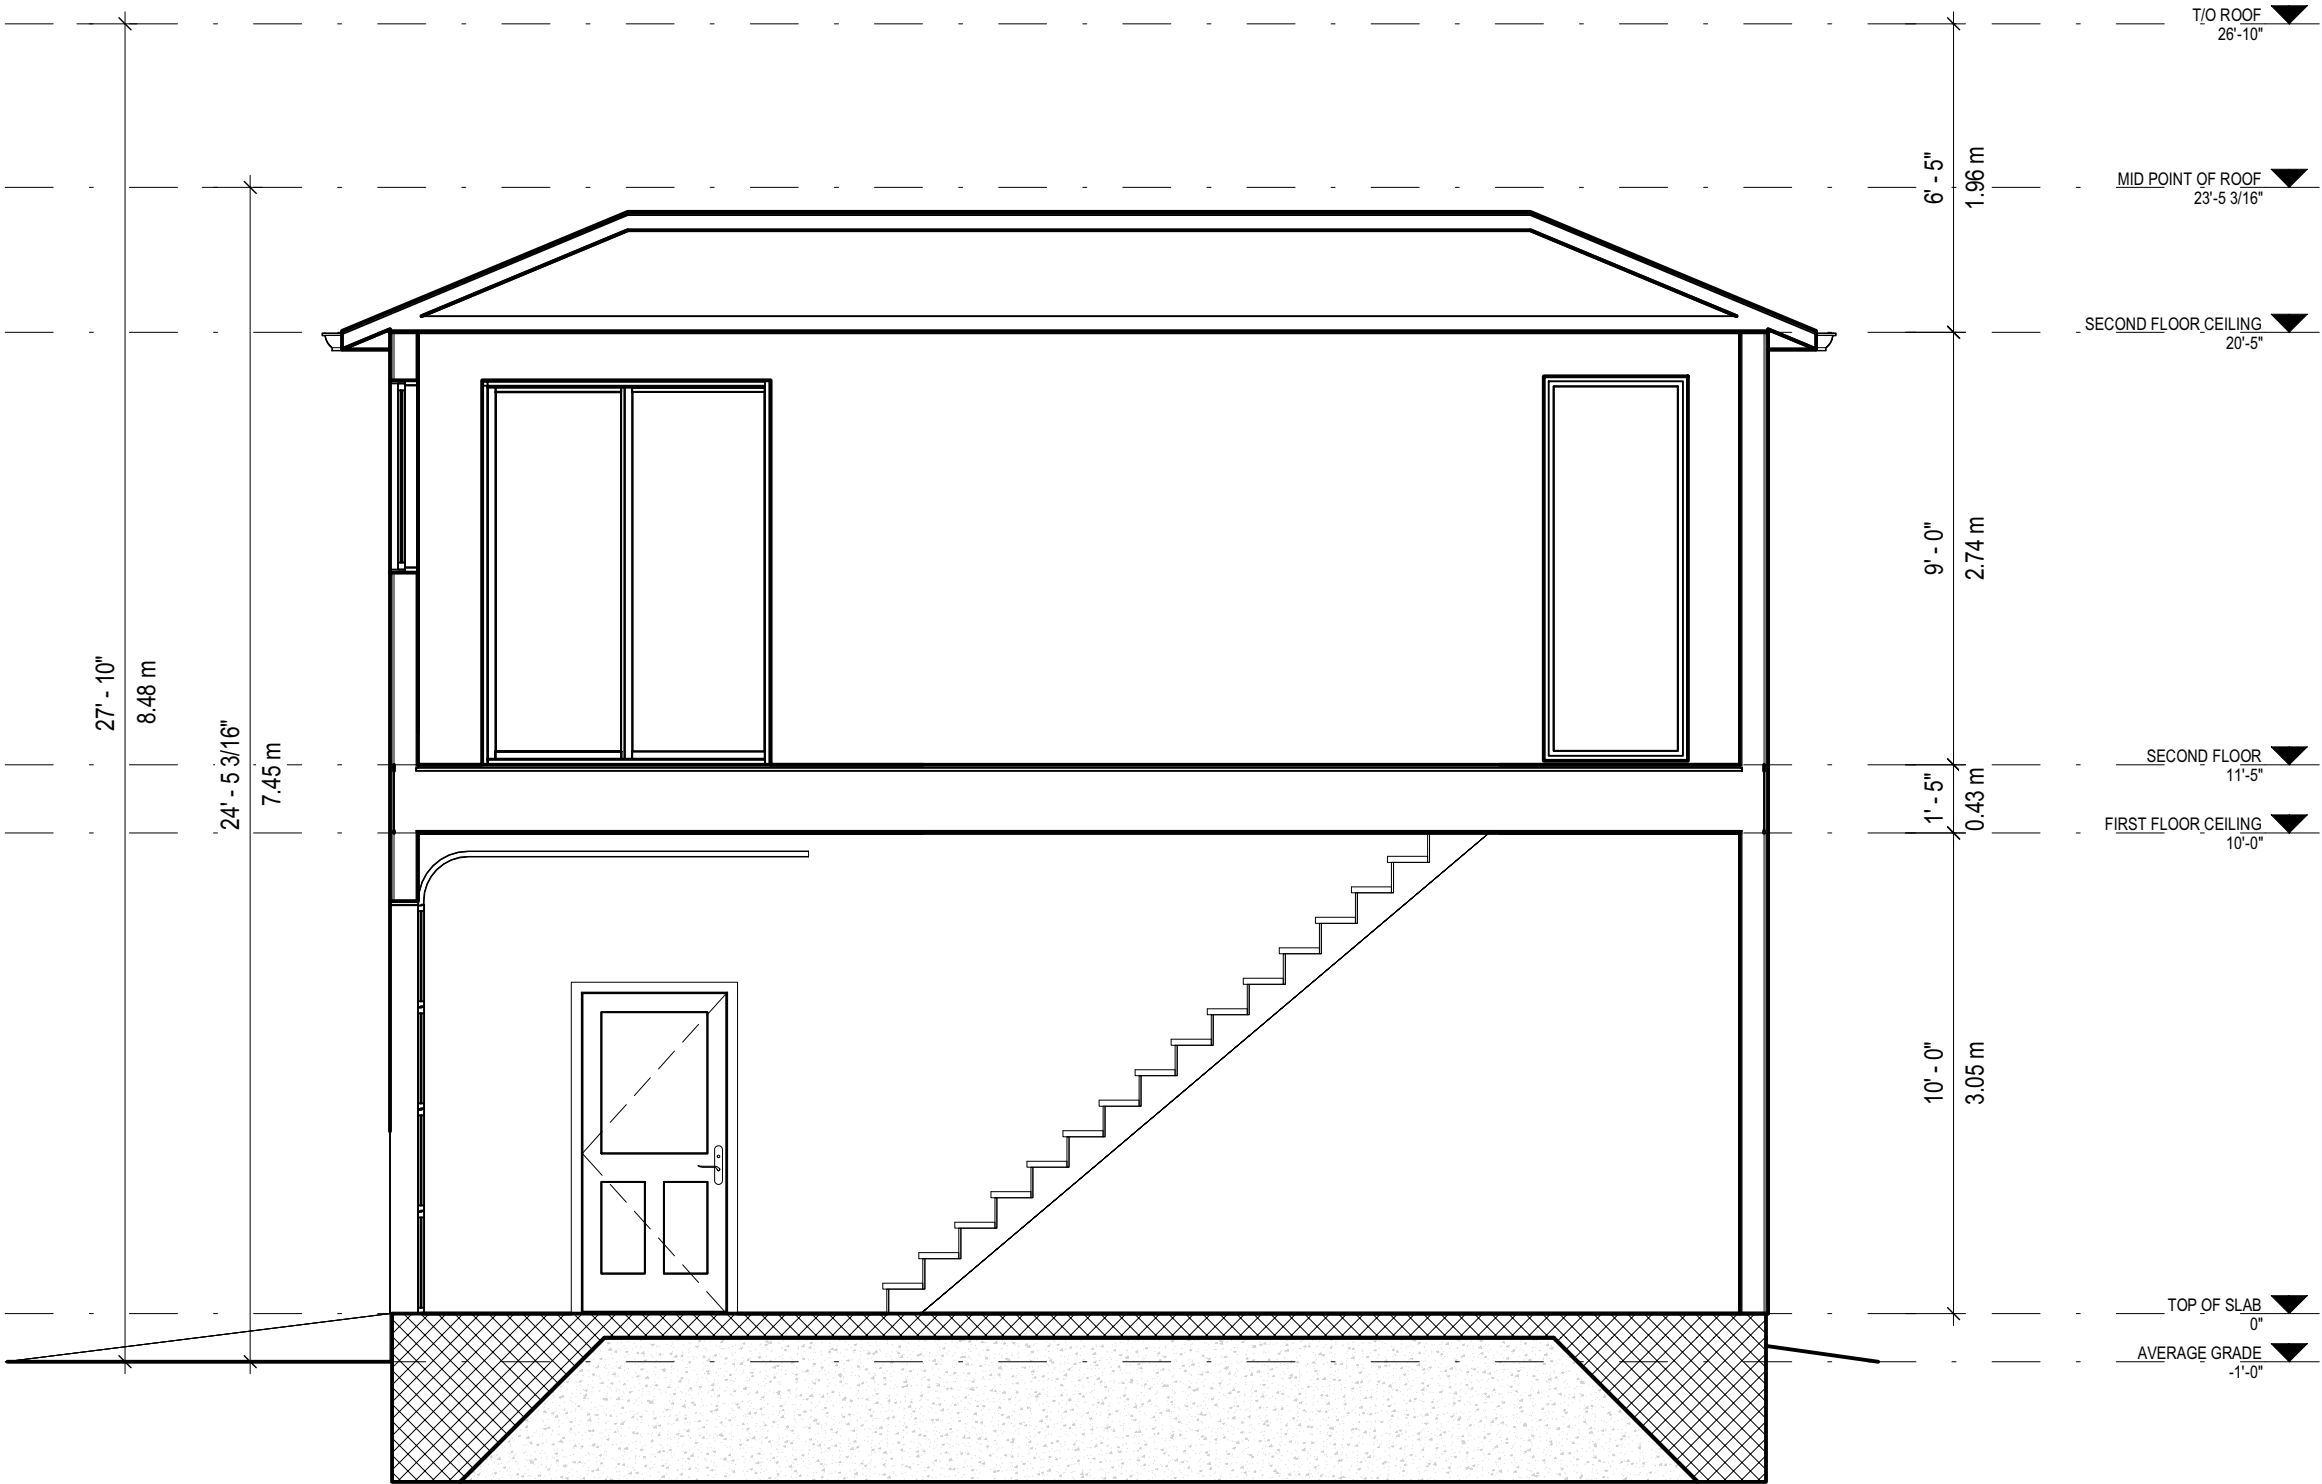

SECTION - A300