

GENERAL NOTES


- 1. EXISTING SHOWN AS GREY (TYP.)
- 2. NON-RENOVATED AREAS SHOWN GREY/HATCHED (TYP.)



1.0	BLDG PERMIT	21.01.06
TO	ISSUED FOR	DATE
MARKHAM HIGH TECH INC A r c h i t e c t s 50 Peter Street Markham, Ontario L3P 2A6 (905) 472-5802 - PHONE (905) 471-1529 - FAX		
PROJECT NAME: PROPOSED DECK		
ADDRESS: 15 Fierheller Crt MARKHAM, ON		
DRAWING: GROUND FLOOR EXST		
SCALE: 1:100	DRAWN DATE: MAY 2021	
DESIGN BY: MHT	CHECKED BY: MHT	
DRAWN BY: MHT	REVISIONS BY: —	
CAD FILE LOCATION:		
PROJECT NO. M130113	SHEET NO. A-1	REVISION NO. —



FIERHELLER COURT

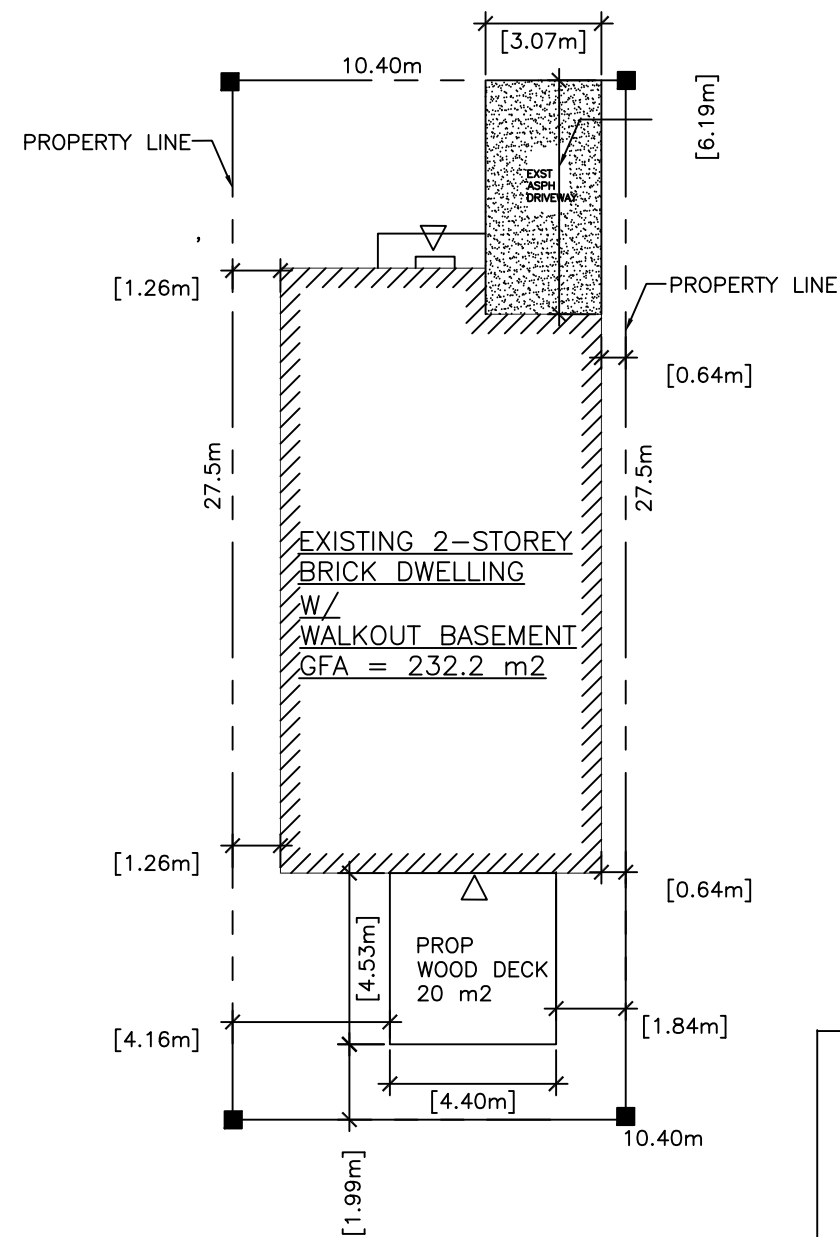

LEGAL DESCRIPTION
BUILDING LOCATION SURVEY ON
LOT 216 PLAN OF 64R-419
(GEOGRAPHIC TOWNSHIP OF MARKHAM)
CITY OF MARKHAM
REGIONAL MUNICIPALITY OF YORK

GROSS FLOOR AREA CALCULATION:

EXISTING GROUND FLOOR	116.1M2
EXISTING BASEMENT	116.1M2
TOTAL GFA	232.2 m2

DECK AREA CALCULATION:

DECK	20M2
------	------

PROPOSED SCOPE OF RENOVATION

NEW DECK 20SM

1.0	BLDG PERMIT	21.06.01
TO	ISSUED FOR	DATE
MARKHAM HIGH TECH INC A r c h i t e c t s 50 Peter Street Markham, Ontario L3P 2A6 (905) 472-5802 - PHONE (905) 471-1529 - FAX		
PROJECT NAME: PROPOSED DECK		
ADDRESS: 15 Fierheller Crt MARKHAM, ON		
DRAWING: SITE PLAN		
SCALE: 1:200	DRAWN DATE: MAY 2021	
DESIGN BY: MHT	CHECKED BY: MHT	
DRAWN BY: MHT	REVISIONS BY: —	
CAD FILE LOCATION:		
PROJECT NO. M130113	SHEET NO. A—0	REVISION NO. —

