


EVERYTHING SHOWN ON THIS
DRAWING IS EXISTING UNLESS
NOTED OTHERWISE.

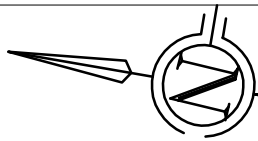

picture #6

6.7m²

1'-2" [0.35]

1-STOREY

2-STOREY DWELLING

5 SHORTHILL DR.

GARAGE

DRIVEWAY/PAVING

SHORTHILL DR.

ONTARIO ASSOCIATION
OF
ARCHITECTS
Y. H. Sun
YU HONG (RACHEL) SUN
LICENCE
8356

1

SITE PLAN

SCALE: 1/8"=1'-0"

Rachel Y.H. Sun
ARCHITECT

112 Crayford Drive
Toronto, Ontario M1W 3B7
Phone: 647-776-8476
Email: rsunarch@gmail.com

6	SEP.02.2020	REVISION 3 FOR COA
5	JUL.24.2020	REVISION 2 FOR COA
4	JUL.17.2020	REVISION 1 FOR COA
3	FEB.03.2020	ISSUED FOR COA
2	NOV.21, 19	REVISIONS FOR ZPR
1	OCT.15, 19	ISSUED FOR ZPR
REF.	DATE:	DESCRIPTION:
REVISIONS / ISSUANCE:		

PROJECT: BASEMENT ACCESSORY APARTMENT (1 SUIT)

LOCATION: 7 SHORTHILL DR., MARKHAM, ON

DWG. BY: RS

CK'D BY:HG


APP. BY: RS

DATE: SEP. 02, 2020

JOB NO.: 2019003


DWG. NO.: A0.1

CADD-NAME:	
------------	--

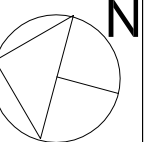

ORIENTATION

NOTE
EVERYTHING SHOWN ON THIS
DRAWING IS EXISTING UNLESS
NOTED OTHERWISE.

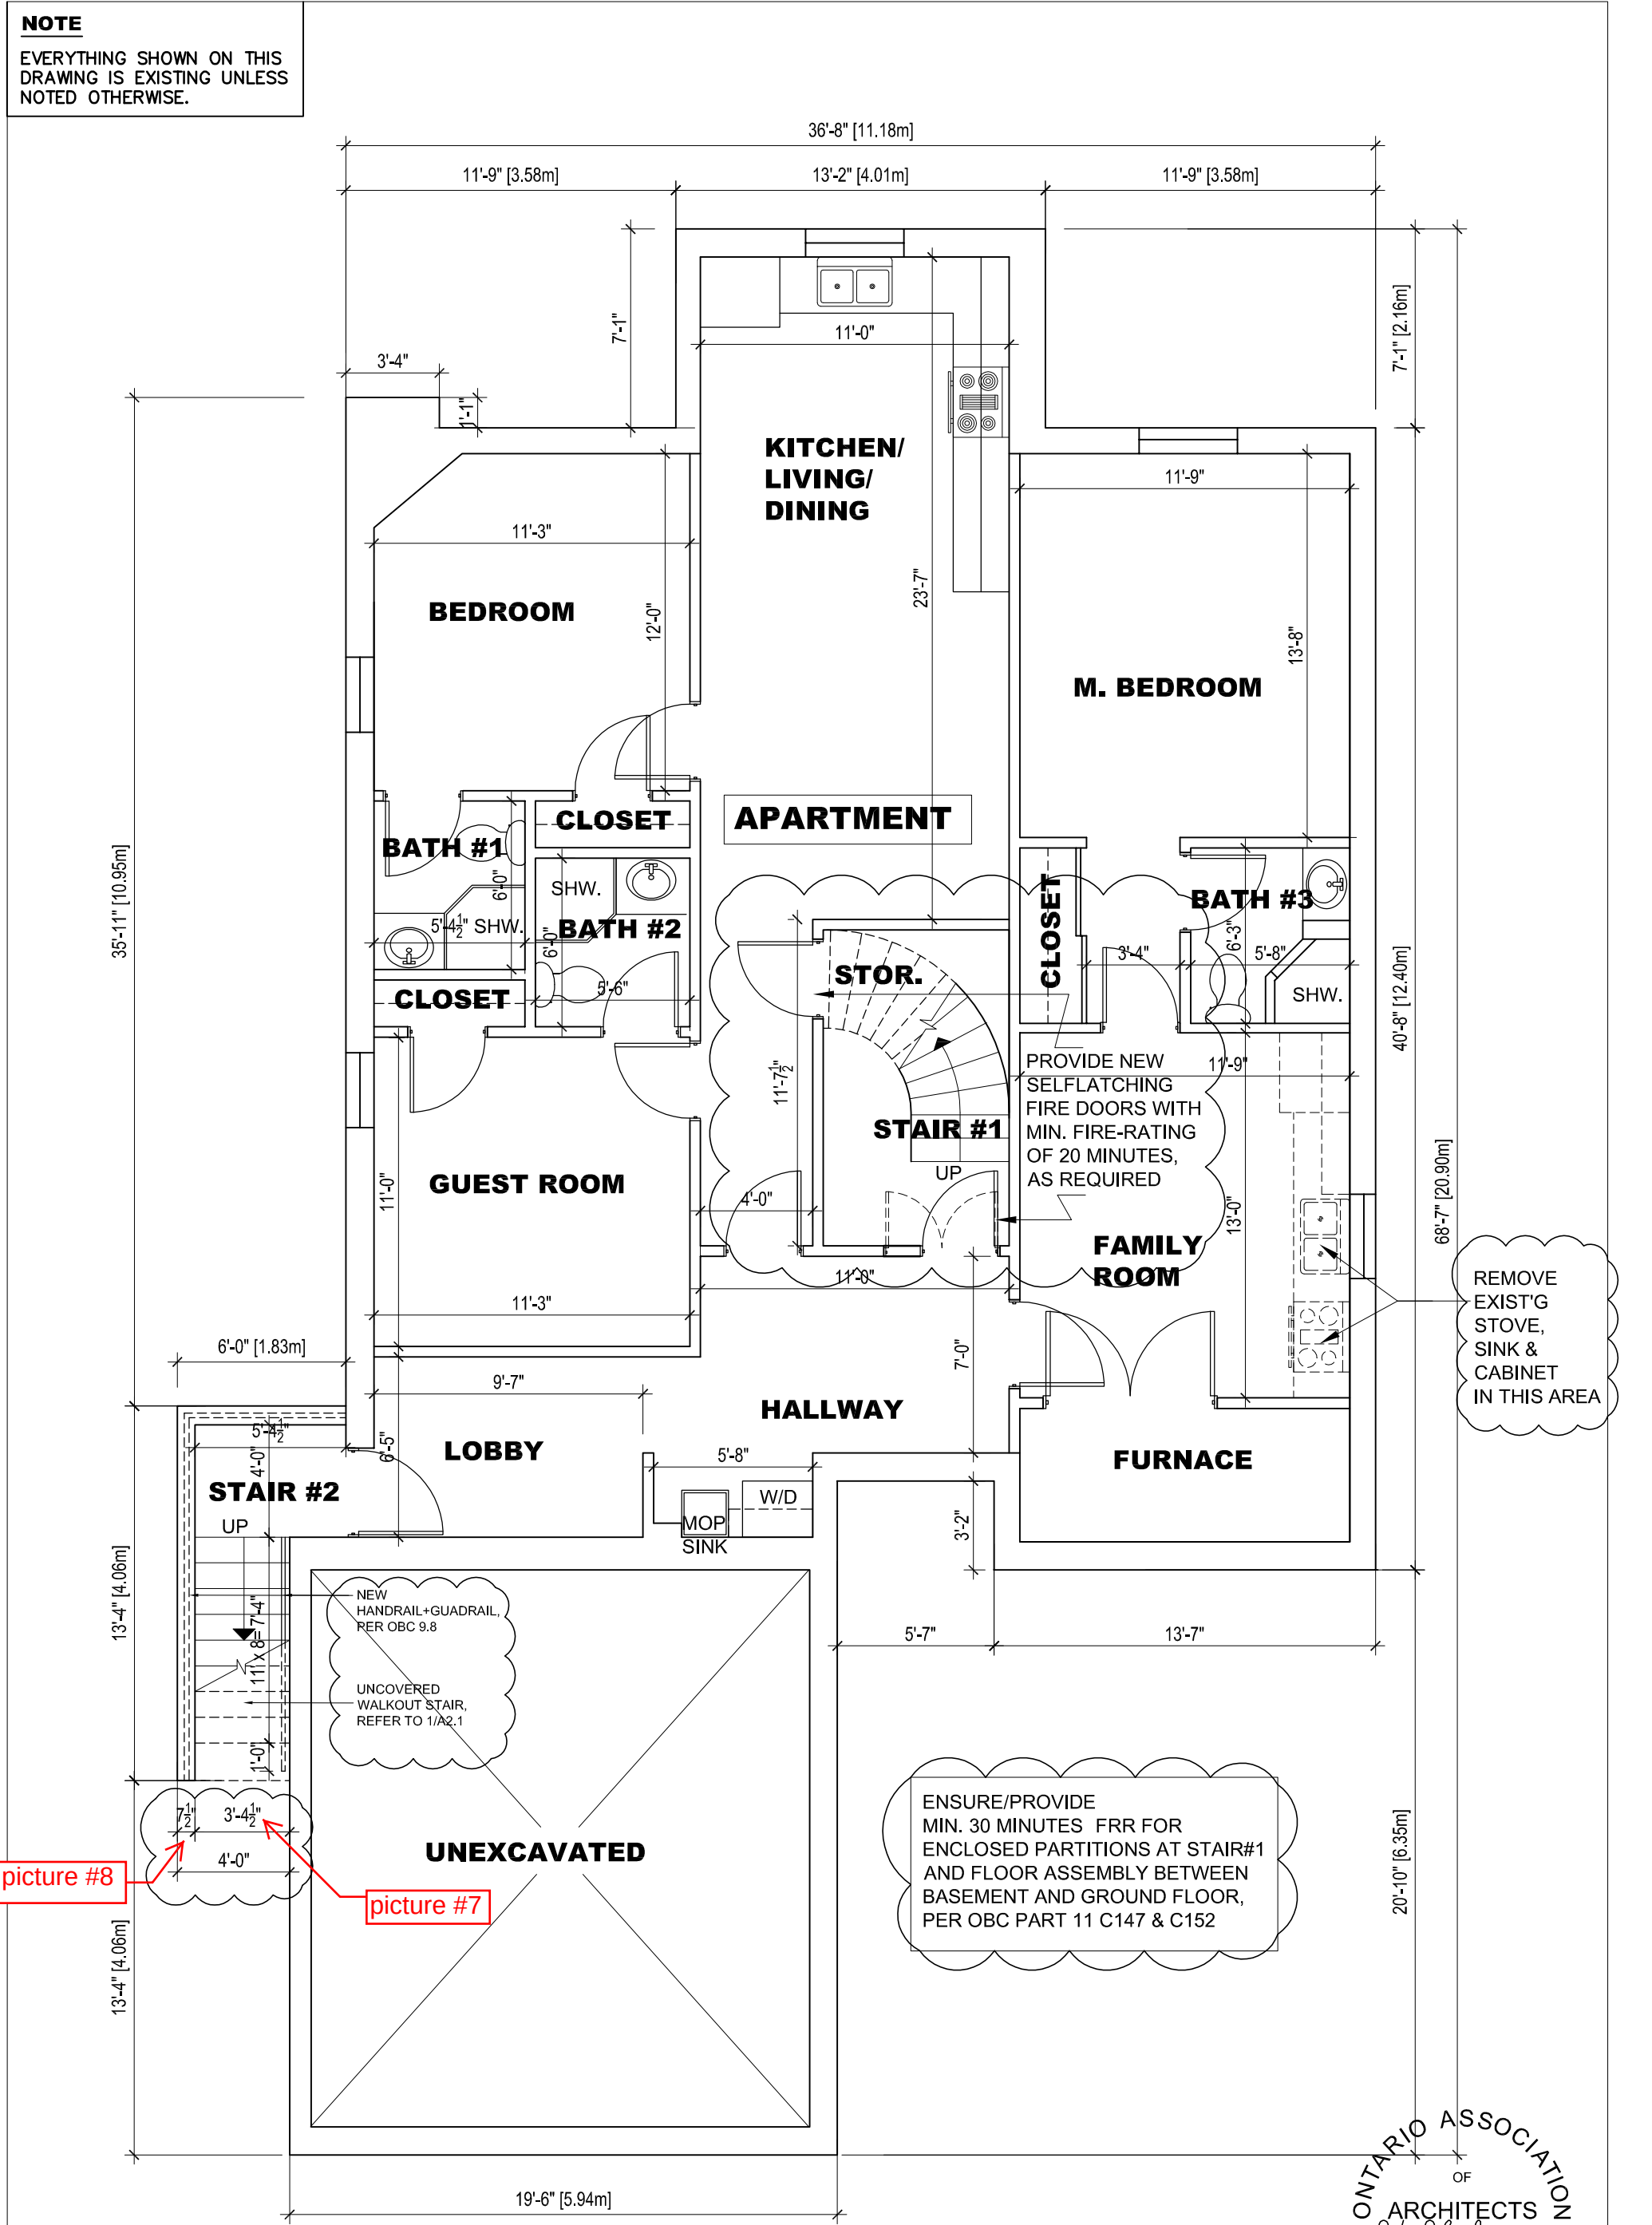

1 PROPOSED BASEMENT FLOOR PLAN
A1.1 SCALE: 3/16"=1'-0"

Rachel Y.H. Sun
ARCHITECT

112 Crayford Drive
Toronto, Ontario M1W 3B7
Phone: 647-776-8476
Email: rsunarch@gmail.com

6	SEP.02.2020	REVISION 3 FOR COA
5	JUL.24.2020	REVISION 2 FOR COA
4	JUL.17.2020	REVISION 1 FOR COA
3	FEB.03.2020	ISSUED FOR COA
2	NOV.21, 19	REVISIONS FOR ZPR
1	OCT.15, 19	ISSUED FOR ZPR
REF.	DATE	DESCRIPTION
REVISIONS	ISSUANCE	


PROJECT: BASEMENT ACCESSORY APARTMENT (1 SUIT)

LOCATION: 7 SHORTHILL DR., MARKHAM, ON

DWG. BY: RS CK'D BY: HG APP. BY: RS DATE: SEP. 02, 2020

JOB NO.: 2019003 DWG. NO.: A1.1 CADD-NAME:

ORIENTATION

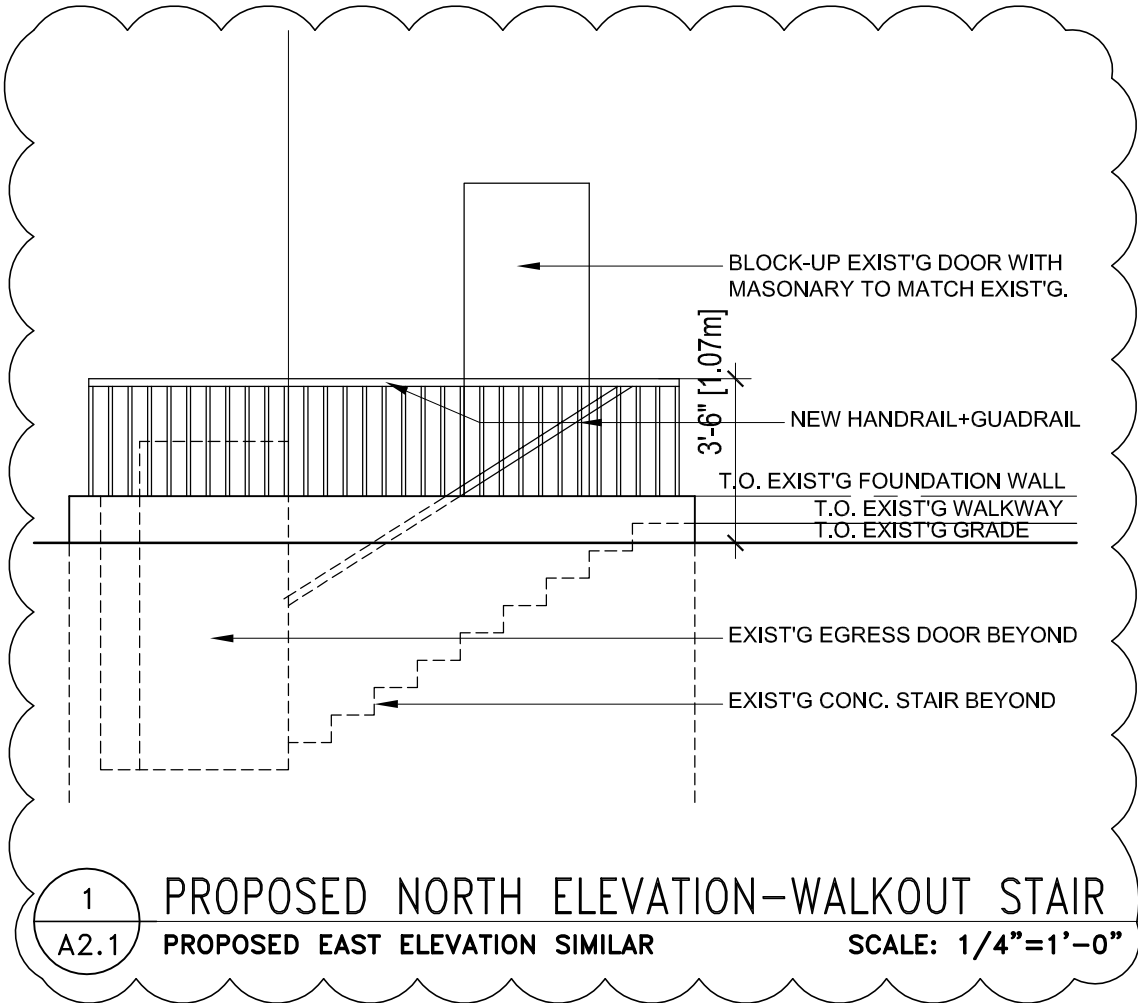

Rachel Y.H. Sun
ARCHITECT

112 Crayford Drive
Toronto, Ontario M1W 3B7
Phone: 647-776-8476
Email: rsunarch@gmail.com

REF.	DATE	DESCRIPTION
6	SEP. 02, 2020	REVISION 3 FOR COA
5	JUL. 24, 2020	REVISION 2 FOR COA
4	JUL. 17, 2020	REVISION 1 FOR COA
3	FEB. 03, 2020	ISSUED FOR COA
2	NOV. 21, 19	REVISIONS FOR ZPR
1	OCT. 15, 19	ISSUED FOR ZPR
REVISIONS / ISSUANCE:		

PROJECT: BASEMENT ACCESSORY APARTMENT (1 SUIT)

LOCATION: 7 SHORTHILL DR., MARKHAM, ON

DWG. BY: RS

CK'D BY: HG


APP. BY: RS

DATE: SEP. 02, 2020

JOB NO.: 2019003

DWG. NO.: A2.1

CADD-NAME:

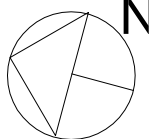

ORIENTATION