


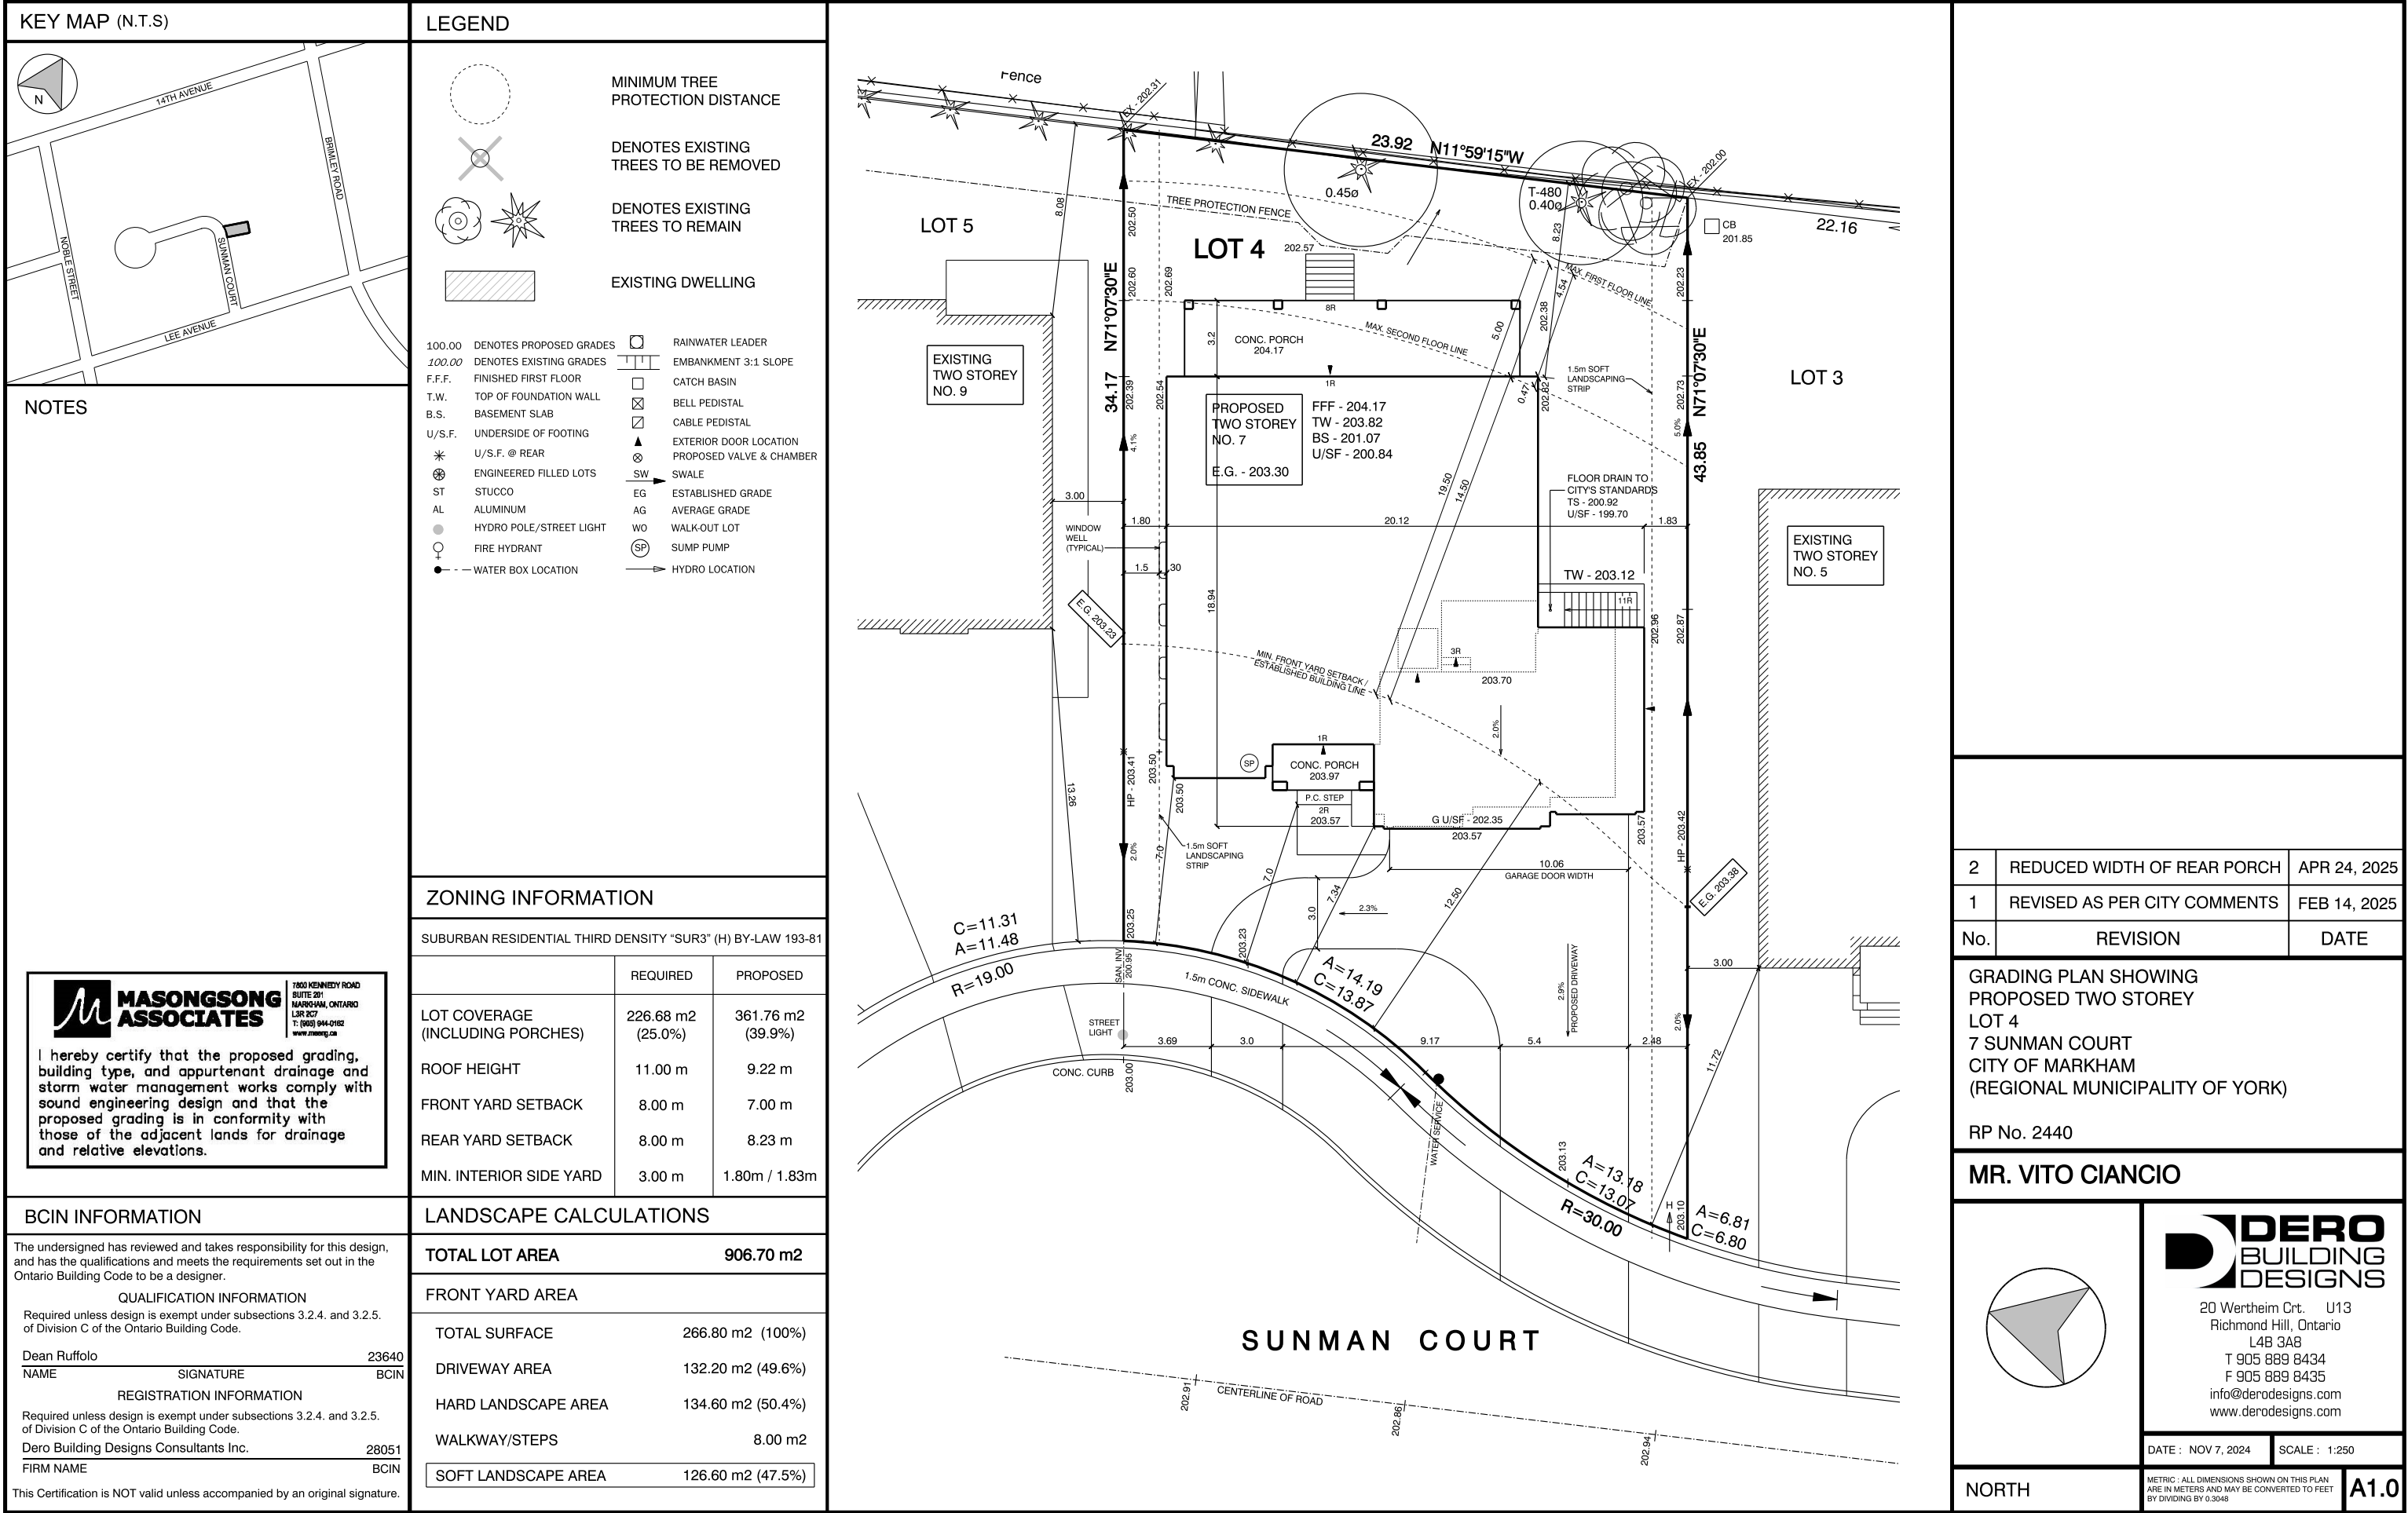



FRONT (WEST) ELEVATION

1	REVISED AS PER CITY COMMENTS	FEB 14, 2025
No.	REVISION	DATE

	SHEET TITLE
	FRONT (WEST) ELEVATION
	TWO STOREY TYPE 'SUNMAN/T'
	FOR
	MR. VITO CIANCIO
	1 SUNMAN COURT
	CITY OF MARKHAM, ON.

DATE	NOV 1, 2024
SCALE	1:100
DRAWN BY	D.R.
PROJ. NO.	
DWG No.	A3.1

DERO
BUILDING
DESIGNS

20 WERTHEIM CT. UNIT 13
RICHMOND HILL, ON.
L4B 3A8

T (905) 889-8434
F (905) 889-8435
info@derodesigns.com
www.derodesigns.com



REAR (EAST) ELEVATION

2	REDUCED WIDTH OF REAR PORCH	APR 24, 2025
1	REVISED AS PER CITY COMMENTS	FEB 14, 2025
No.	REVISION	DATE

	SHEET TITLE	
	REAR (EAST) ELEVATION	
	TWO STOREY TYPE 'SUNMAN/T'	
	FOR	
	MR. VITO CIANCIO	
	1 SUNMAN COURT CITY OF MARKHAM, ON.	

DATE	NOV 1, 2024
SCALE	1:100
DRAWN BY	D.R.
PROJ. NO.	
DWG No.	A3.2

DERO
BUILDING
DESIGNS

20 WERTHEIM CT. UNIT 13
RICHMOND HILL, ON.
L4B 3A8

T (905) 889-8434
F (905) 889-8435

info@derodesigns.com
www.derodesigns.com



LEFT-SIDE (NORTH) ELEVATION

2	REDUCED WIDTH OF REAR PORCH	APR 24, 2025
1	REVISED AS PER CITY COMMENTS	FEB 14, 2025
No.	REVISION	DATE

	SHEET TITLE
	LEFT-SIDE (NORTH) ELEVATION
	TWO STOREY TYPE 'SUNMAN/T' FOR MR. VITO CIANCIO 1 SUNMAN COURT CITY OF MARKHAM, ON.

DATE NOV 1, 2024	 20 WERTHEIM CT. UNIT 13 RICHMOND HILL, ON. L4B 3A8 T (905) 889-8434 F (905) 889-8435 info@derodesigns.com www.derodesigns.com
SCALE 1:100	
DRAWN BY D.R.	
PROJ. NO.	
DWG No.	A3.3



2	REDUCED WIDTH OF REAR PORCH AND ADDED DOOR AT GARAGE	APR 24, 2025
1	REVISED AS PER CITY COMMENTS	FEB 14, 2025
No.	REVISION	DATE

	SHEET TITLE
	RIGHT-SIDE (SOUTH) ELEVATION
	TWO STOREY TYPE 'SUNMAN/T'
	FOR
	MR. VITO CIANCIO
	1 SUNMAN COURT
	CITY OF MARKHAM, ON.

DATE	NOV 1, 2024
SCALE	1:100
DRAWN BY	D.R.
PROJ. NO.	
DWG No.	A3.4
 20 WERTHEIM CT. UNIT 13 RICHMOND HILL, ON. L4B 3A8 T (905) 889-8434 F (905) 889-8435 info@derodesigns.com www.derodesigns.com	