


REQUIRED PARKING UN	IDER ZONING BY LAW				
LANDUSE	FLOOR AREA	PARKING RATIO	PARKING REQUIRED	TOTAL PARKING REQUIRED	TOTAL PARKING PROVIDED
INDUSTRIAL (WAREHOUSE)	4344.4 sq.m (GFA)	2 per premises plus 1 parking space for every 200 sqm (GFA)	24	ACCESSIBLE PARKING ACCES	48 (INCLUDING 3
OFFICE	105 sq.m (NFA)	1 per 35 sq.m (NFA)	3		ACCESSIBLE PARKING SPACES )
RESTAURANT	185 sq.m (NFA)	1 per 9 sq.m (NFA)	21		


SITE PLAN
A.001

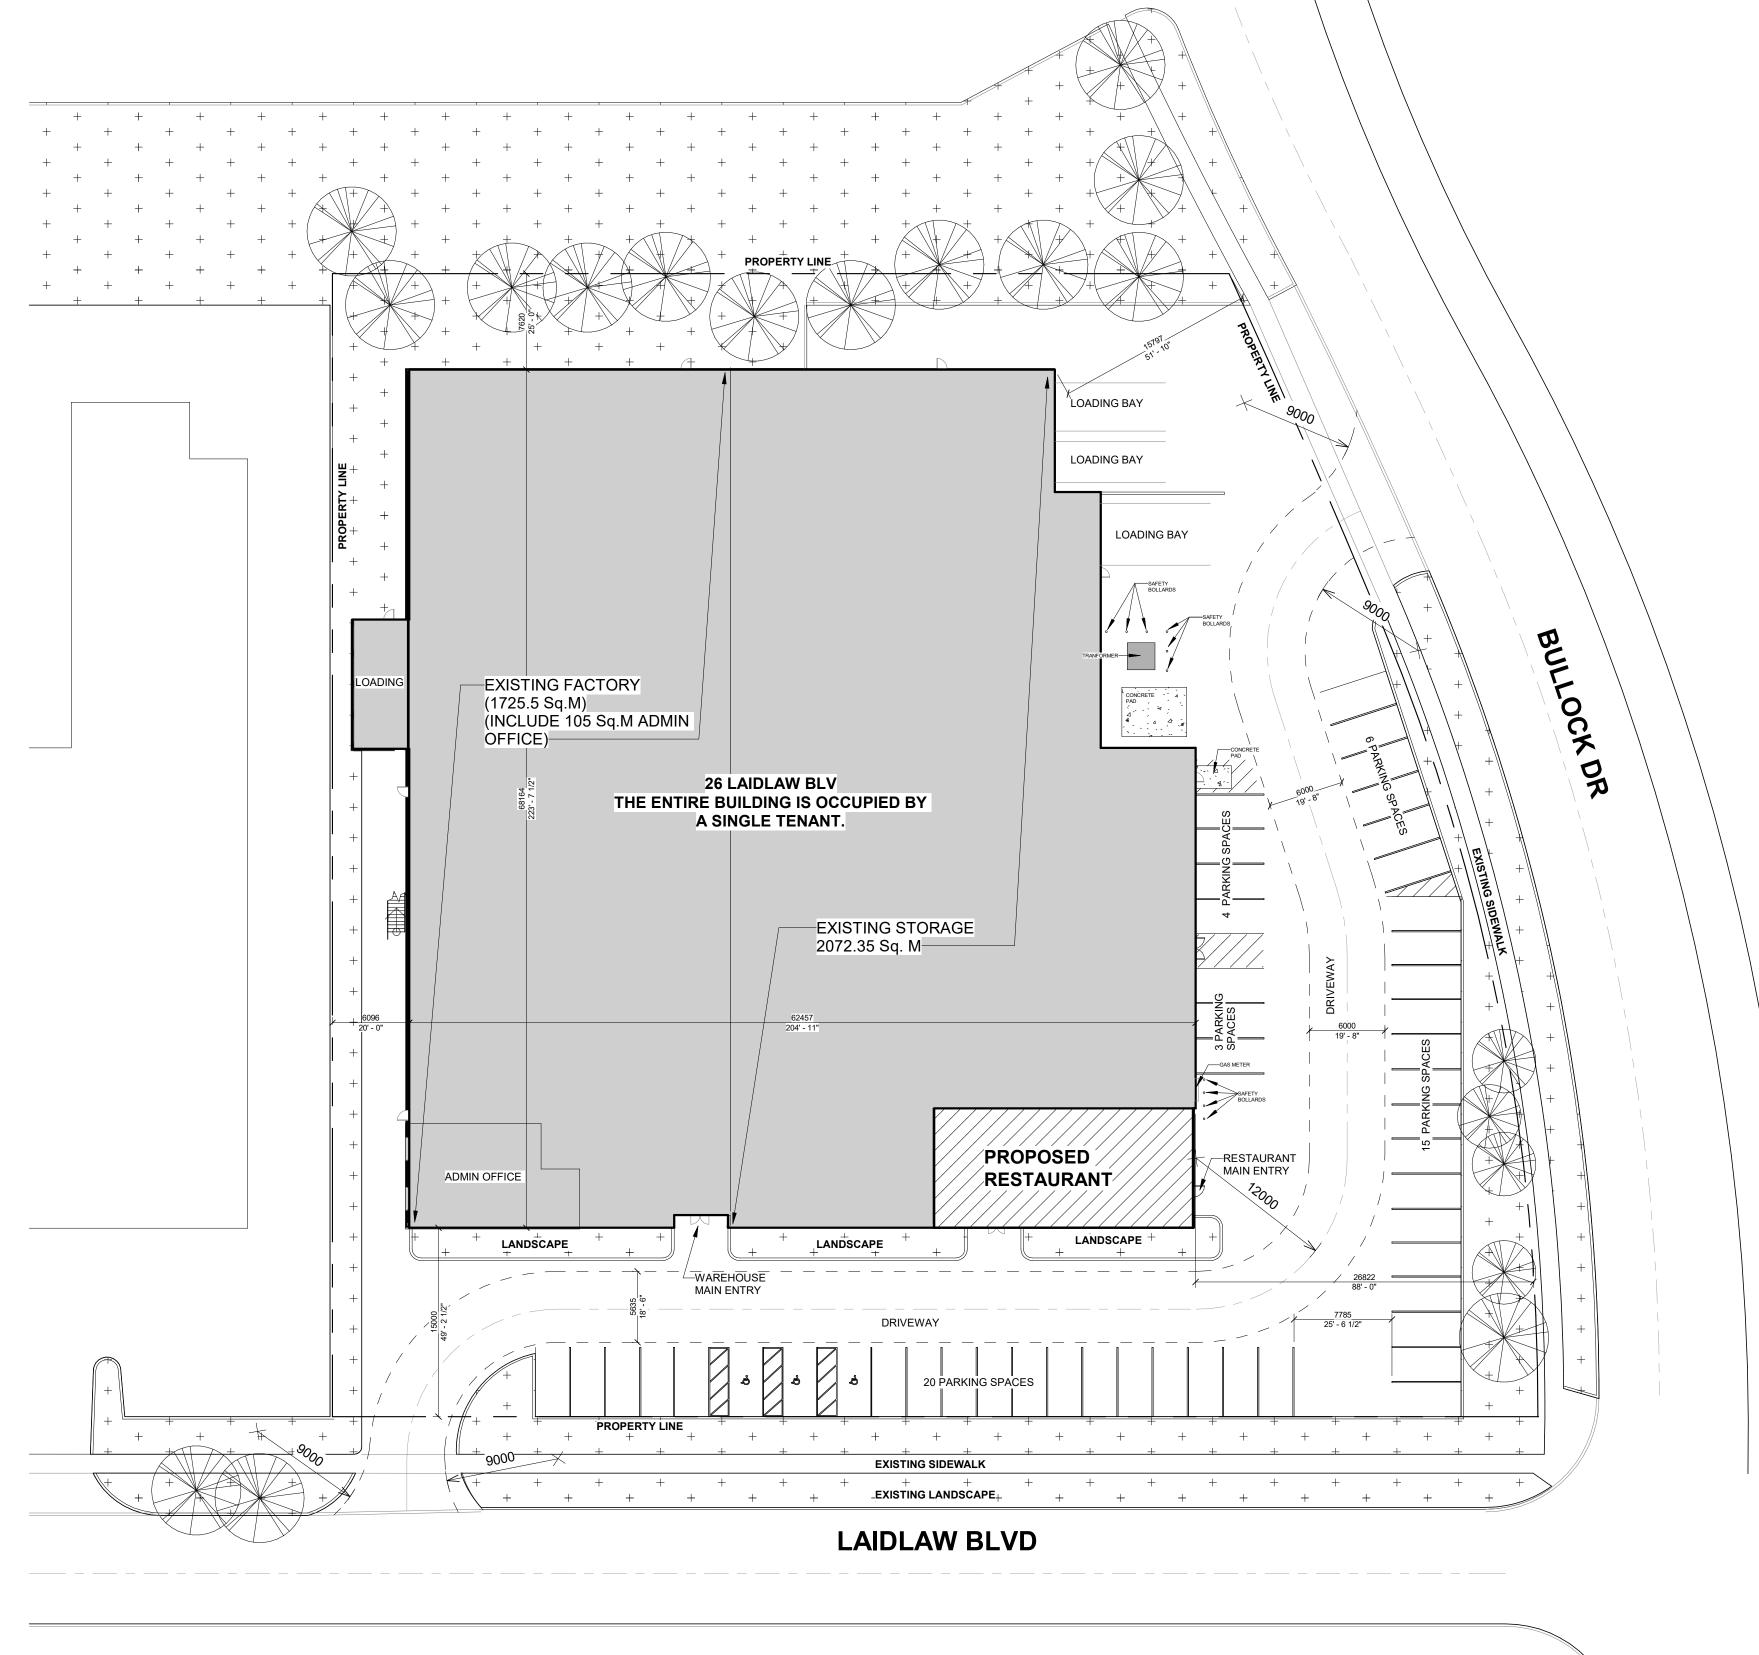

ISSUE RECORD

No.	Description	Date
1	For review	2025-02-2
2	For review	2025-02-



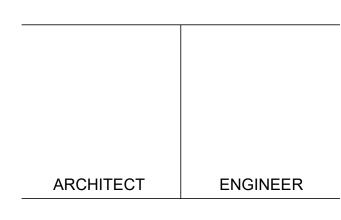

26 Laidlaw \_ SITE PLAN

26 Laidlaw Blvd, Markham, Ontario, L3P

24006 As indicated Author Checker

Site Plan

A.00

Note: This drawing is the property of the Architect and may not be reproduced or used without the expressed consent of the Architect. The Contractor is responsible for checking and verifying all levels and dimensions and shall report all discrepancies to the Architect and obtain

clarification prior to commencing work.

