



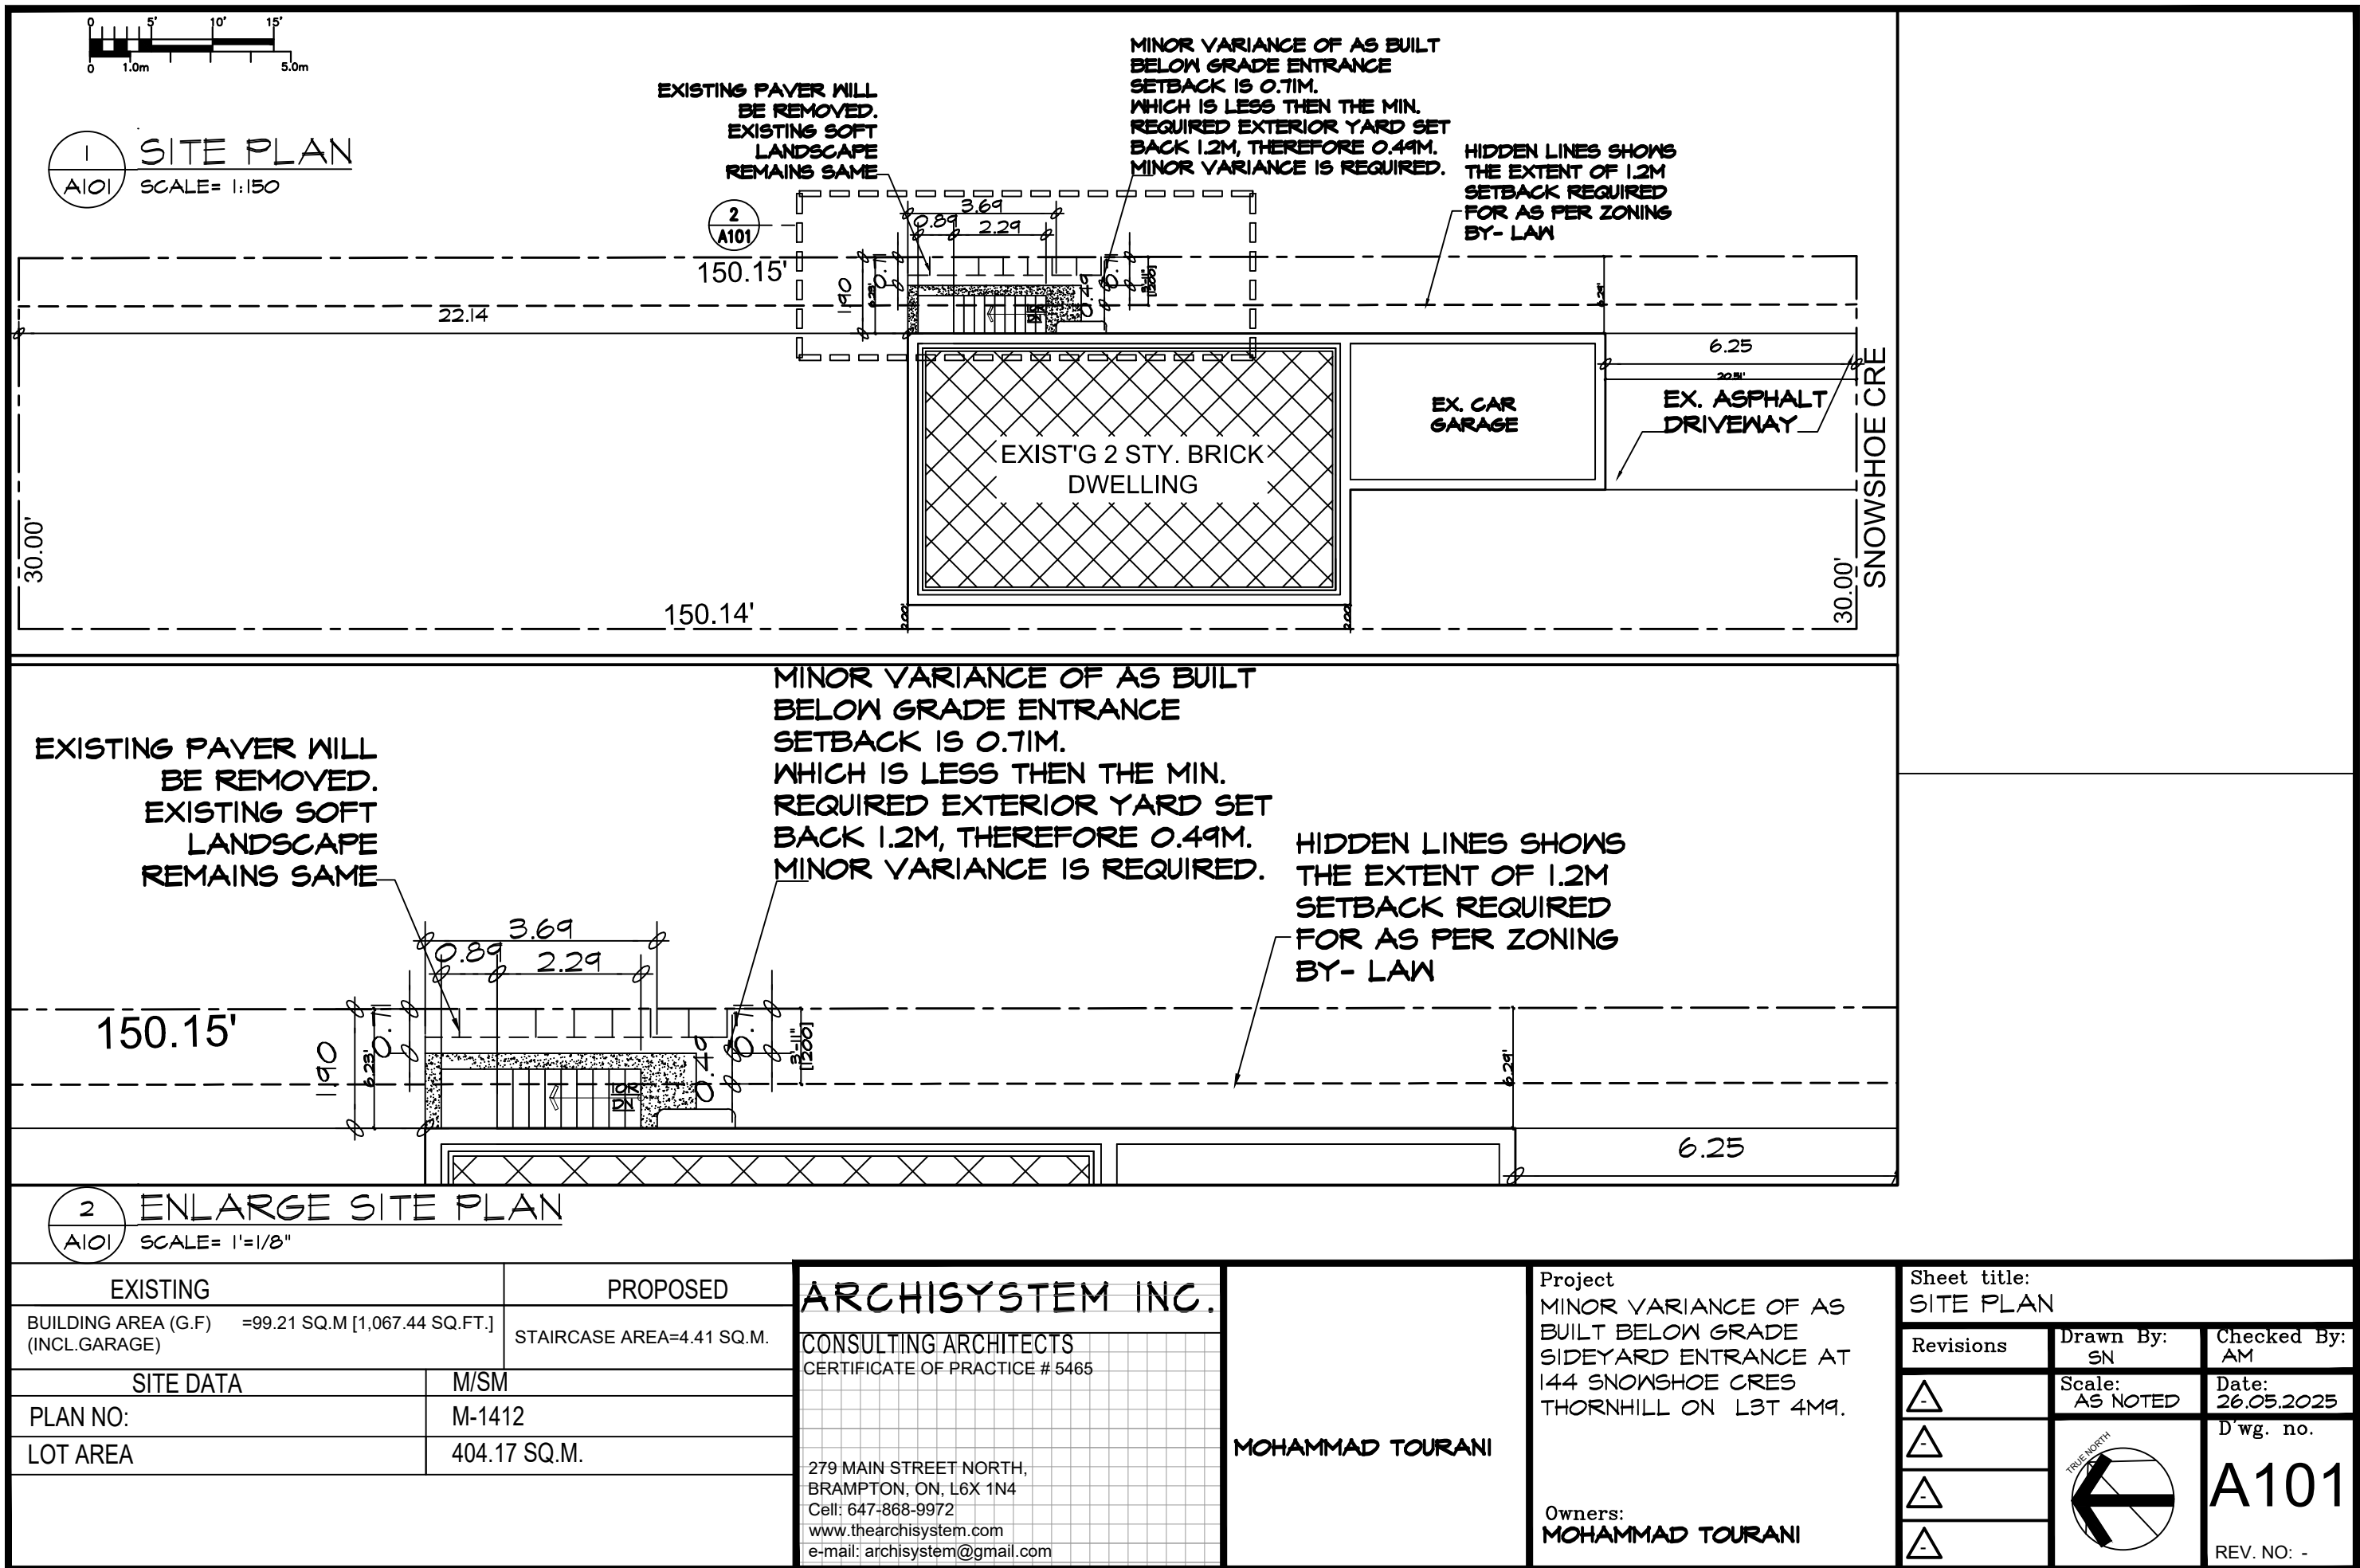

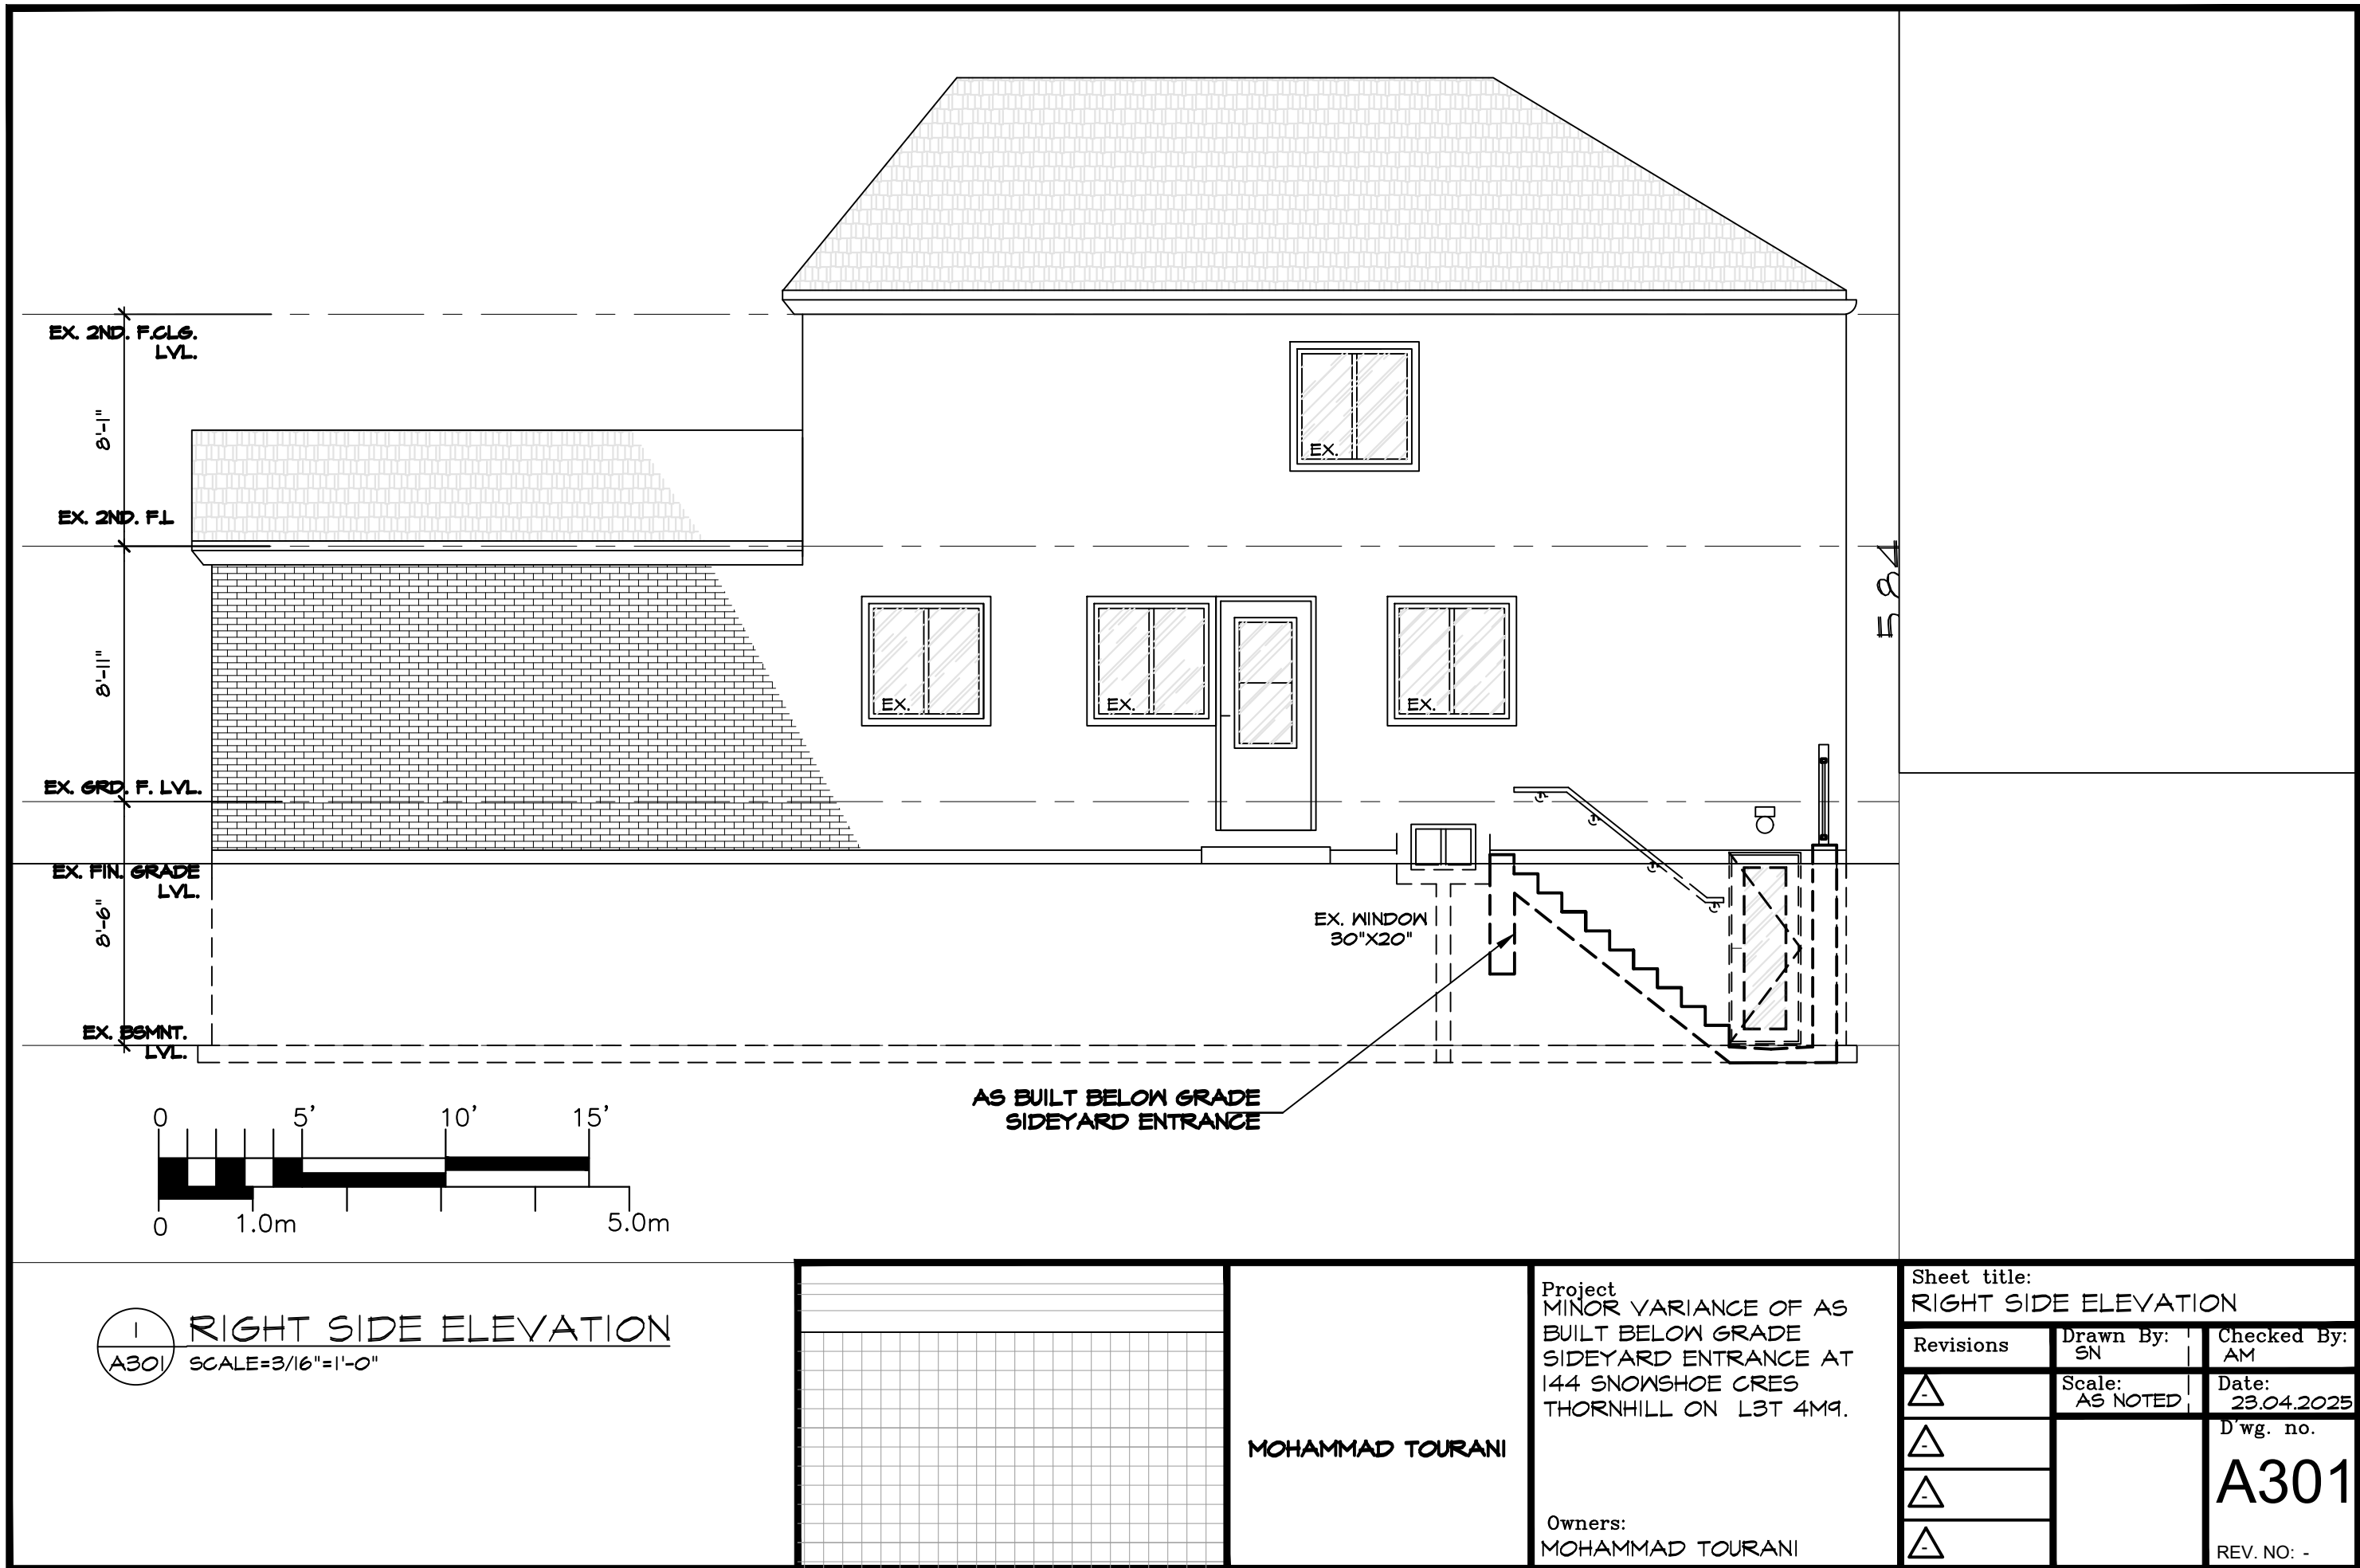

1 RIGHT SIDE ELEVATION
A301 SCALE=3/16"=1'-0"

MOHAMMAD TOURANI

Project
MINOR VARIANCE OF AS
BUILT BELOW GRADE
SIDEYARD ENTRANCE AT
144 SNOWSHOE CRES
THORNHILL ON L3T 4M9.

Owners:
MOHAMMAD TOURANI

Sheet title: RIGHT SIDE ELEVATION		
Revisions	Drawn By: SN	Checked By: AM
△	Scale: AS NOTED	Date: 23.04.2025
△		D'wg. no. A301
△		REV. NO: -
△		