


EMAMI DESIGN

204-35 THE LINKS RD.  
TORONTO, ONTARIO, M2P 1T7  
TEL: (416) 823-9353

**Issued for Committee of Adjustment**

**Date: 13 January 2020**

**157 KRIEGHOFF AVE**

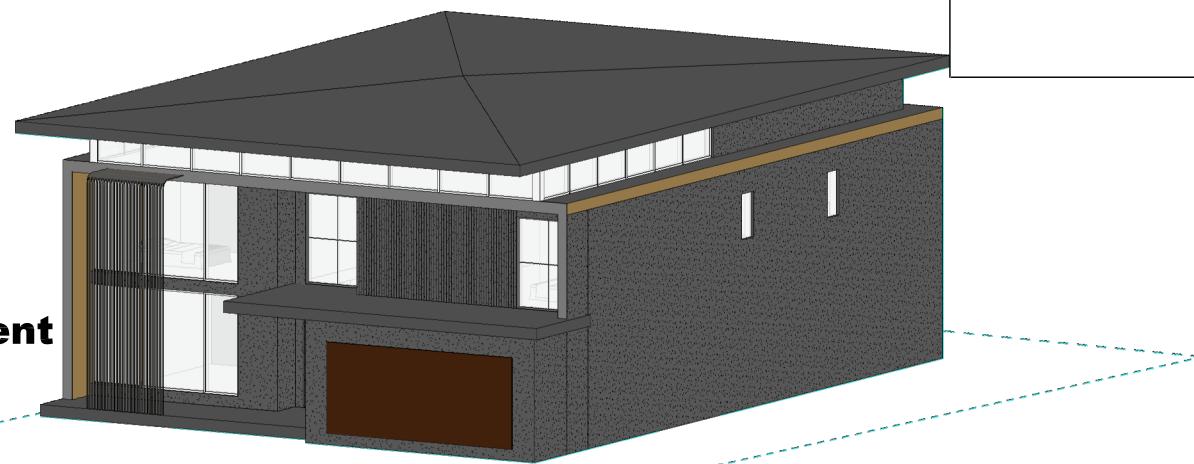


204-35 THE LINKS RD.  
TORONTO, ONTARIO, M2P 1T7  
TEL: (416) 823-9353

EMAMI  
DESIGN

NUMBER	REVISIONS	DATE	PROJECT NAME	ADDRESS
01	ISSUED FOR PRELIMINARY ZONING REVIEW	13/11/2019	PROJECT NO.	157 KRIEGHOFF, TORONTO, ON.
02	RE-ISSUED FOR PRELIMINARY ZONING REVIEW	20/12/2019		
03	ISSUED FOR COA	13/01/2020	TITLE	SCALE

A0.1

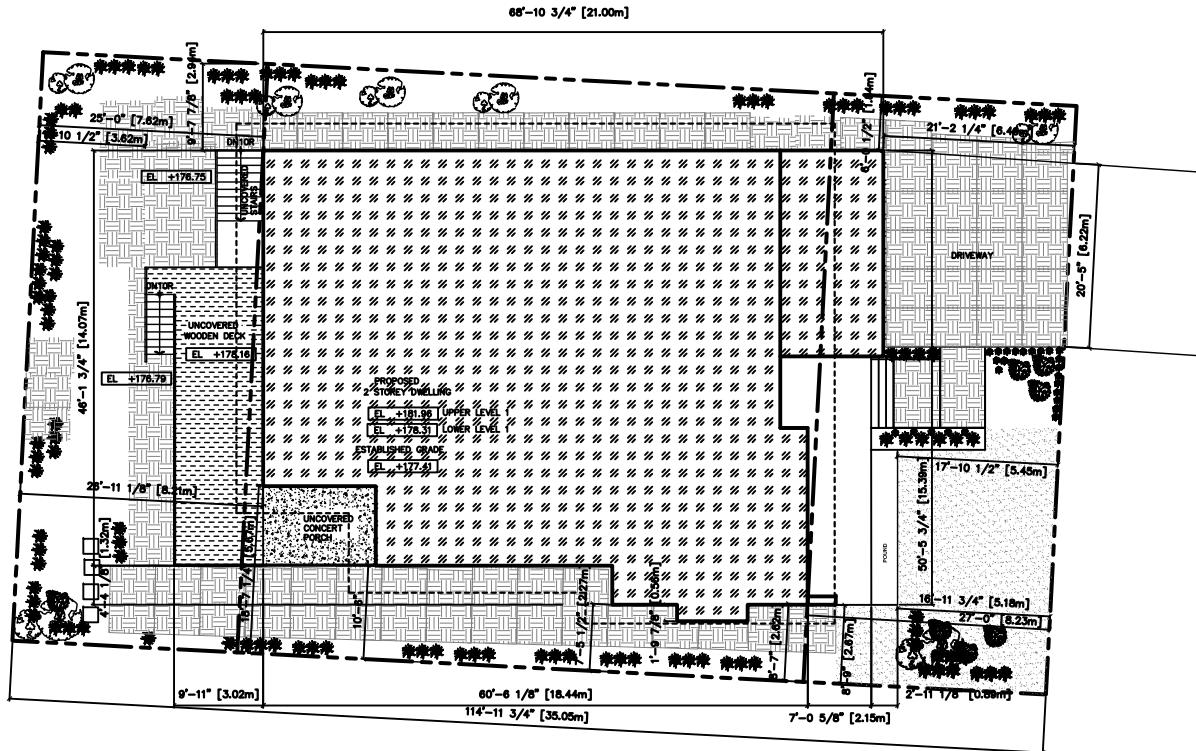


## KRIEGHOFF AVENUE

SITE DATA	
ZONING	R4
LOT #	LOT 198
PLAN #	7566
LOT AREA	7530 S.F. 699.6 S.M.
LOT FRONTRAGE	65'-6" 19.86 m
LOT DEPTH	115'-0" 35.05m

AREA	PROPOSED	PROPOSED COVERAGE	ALLOWED COVERAGE
LOT COVERAGE	2957 S.F. 275 S.M.	% 39.26	% 33 1/3
G.F.A.	5720 S.F. 531 S.M.		
NO. OF STOREYS	2 STOREYS		
WIDTH	15.1 m		
DEPTH	19.06 m		
PARKING	2		

ESTABLISHED GRADE: (177.36+177.46)/2=177.41

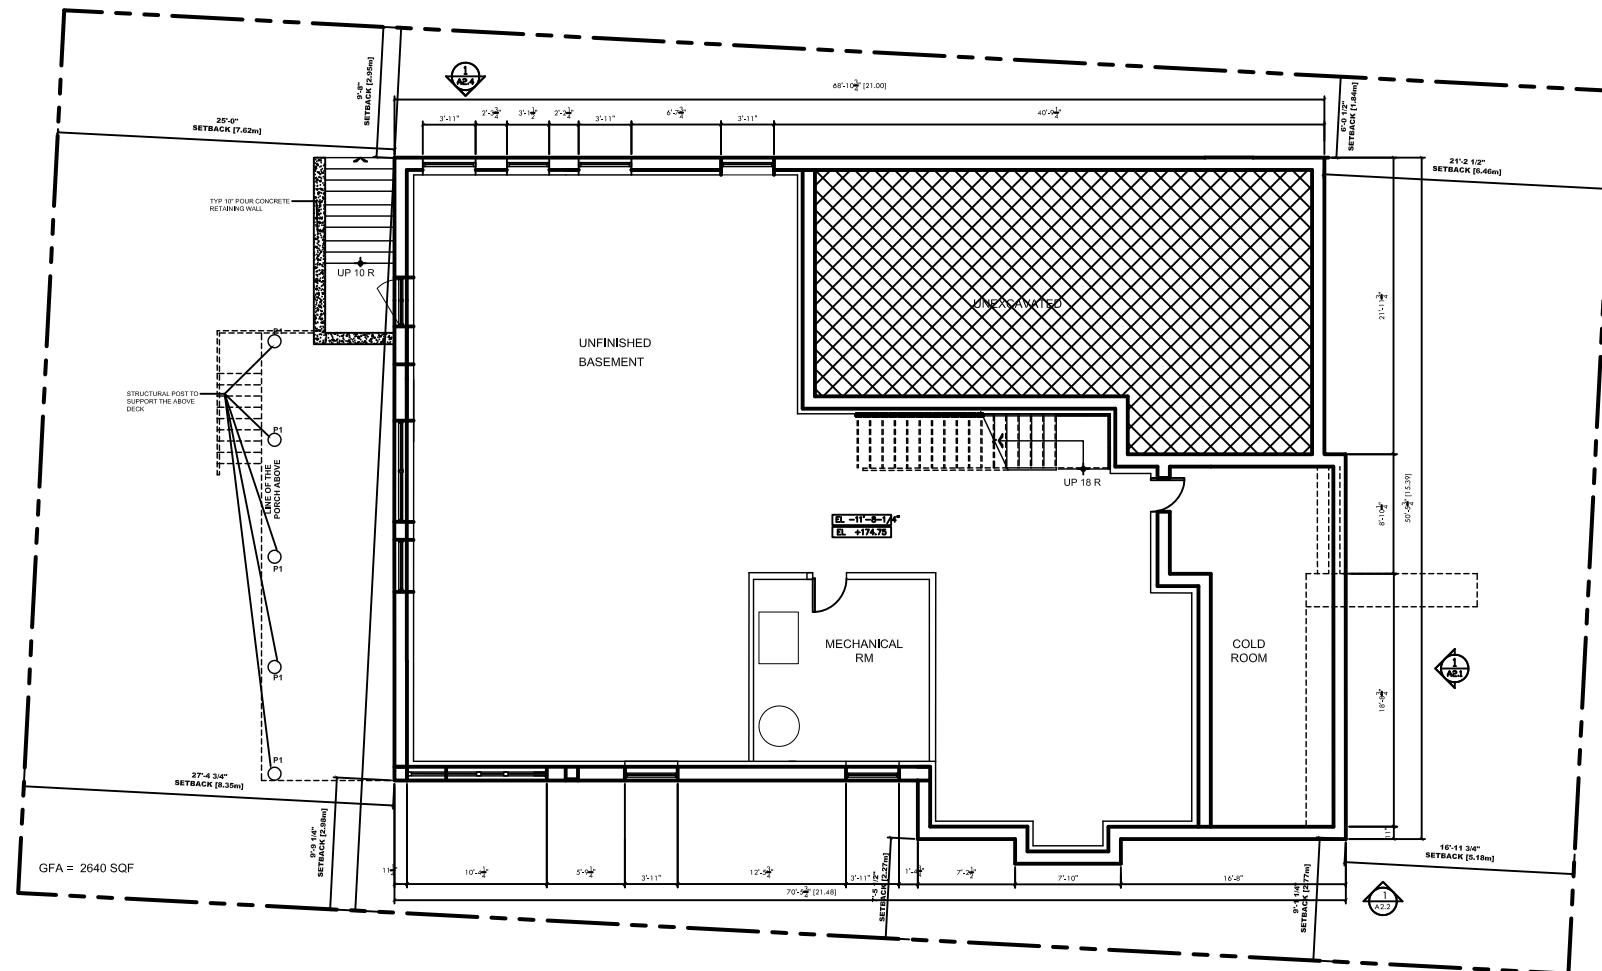


**ED**  
204-35 THE LINKS  
RD.  
TORONTO, ONTARIO, M2P 1T7  
TEL: (416)823-9353

**EMAMI  
DESIGN**

NUM	REVISIONS	DATE	PROJECT NAME	ADDRESS
01	ISSUED FOR ZONING REVIEW	06/01/2020	KRIEGHOFF HOUSE	157 KRIEGHOFF, TORONTO, ON.
02	RE-ISSUED FOR PRELIMINARY ZONING REVIEW	20/12/2019		DATE
03	ISSUED FOR COA	13/01/2020	OCT 2019	
			TITLE	SCALE
			BASEMENT	1' = 3/32"


A1.1

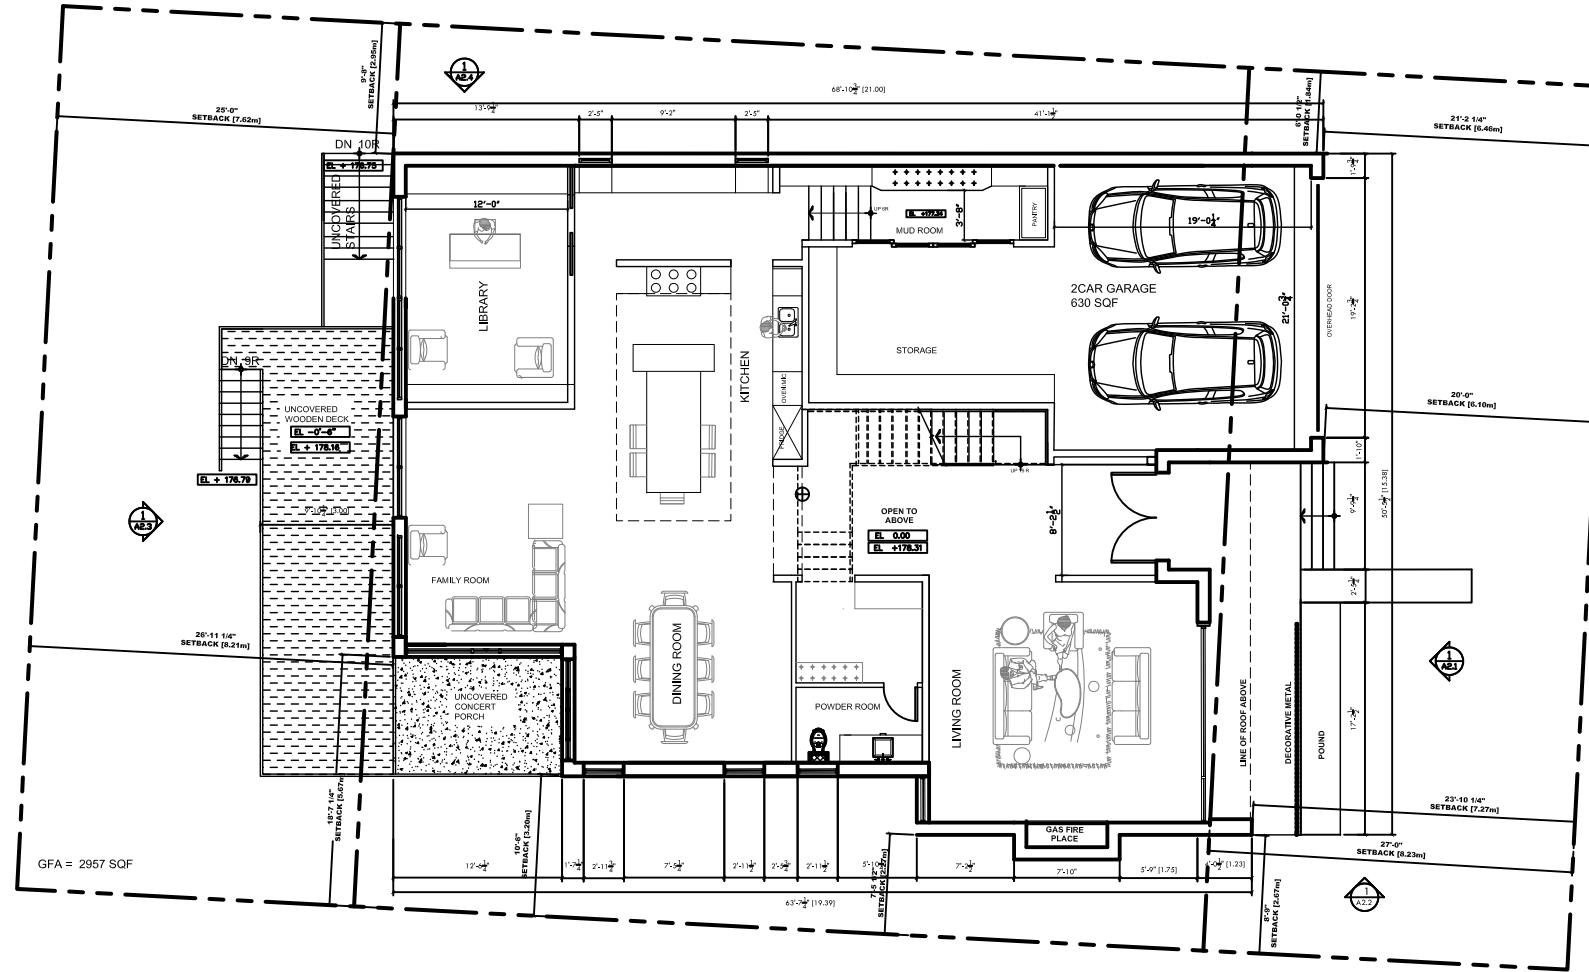


204-35 THE LINKS  
RD.  
TORONTO, ONTARIO, M2P 1T7  
TEL: (416) 933-9353

EMAMI  
DESIGN

NUM	REVISIONS	DATE	PROJECT NAME	ADDRESS	
01	ISSUED FOR ZONING REVIEW	06/01/2020	KRIEGHOFF HOUSE	157 KRIEGHOFF, TORONTO, ON.	
02	RE-ISSUED FOR PRELIMINARY ZONING REVIEW	20/12/2019	PROJECT NO.	DATE	OCT 2019
03	ISSUED FOR COA	13/01/2020	TITLE	SCALE	1'=3/32"
			GROUND FLOOR PLAN		 N

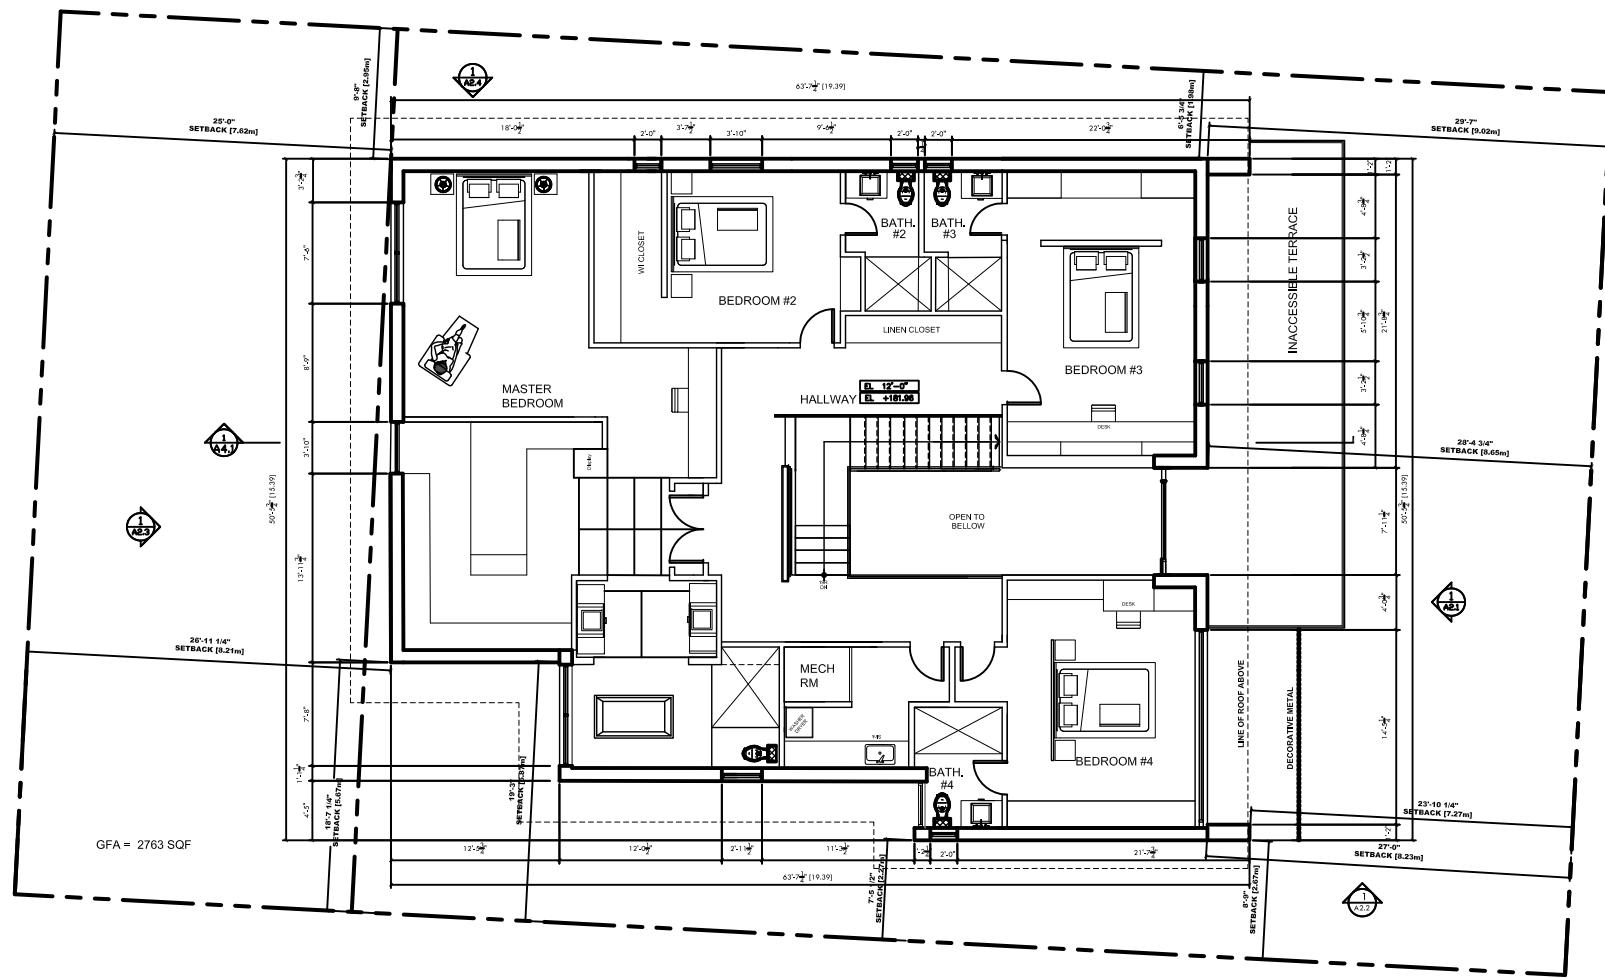

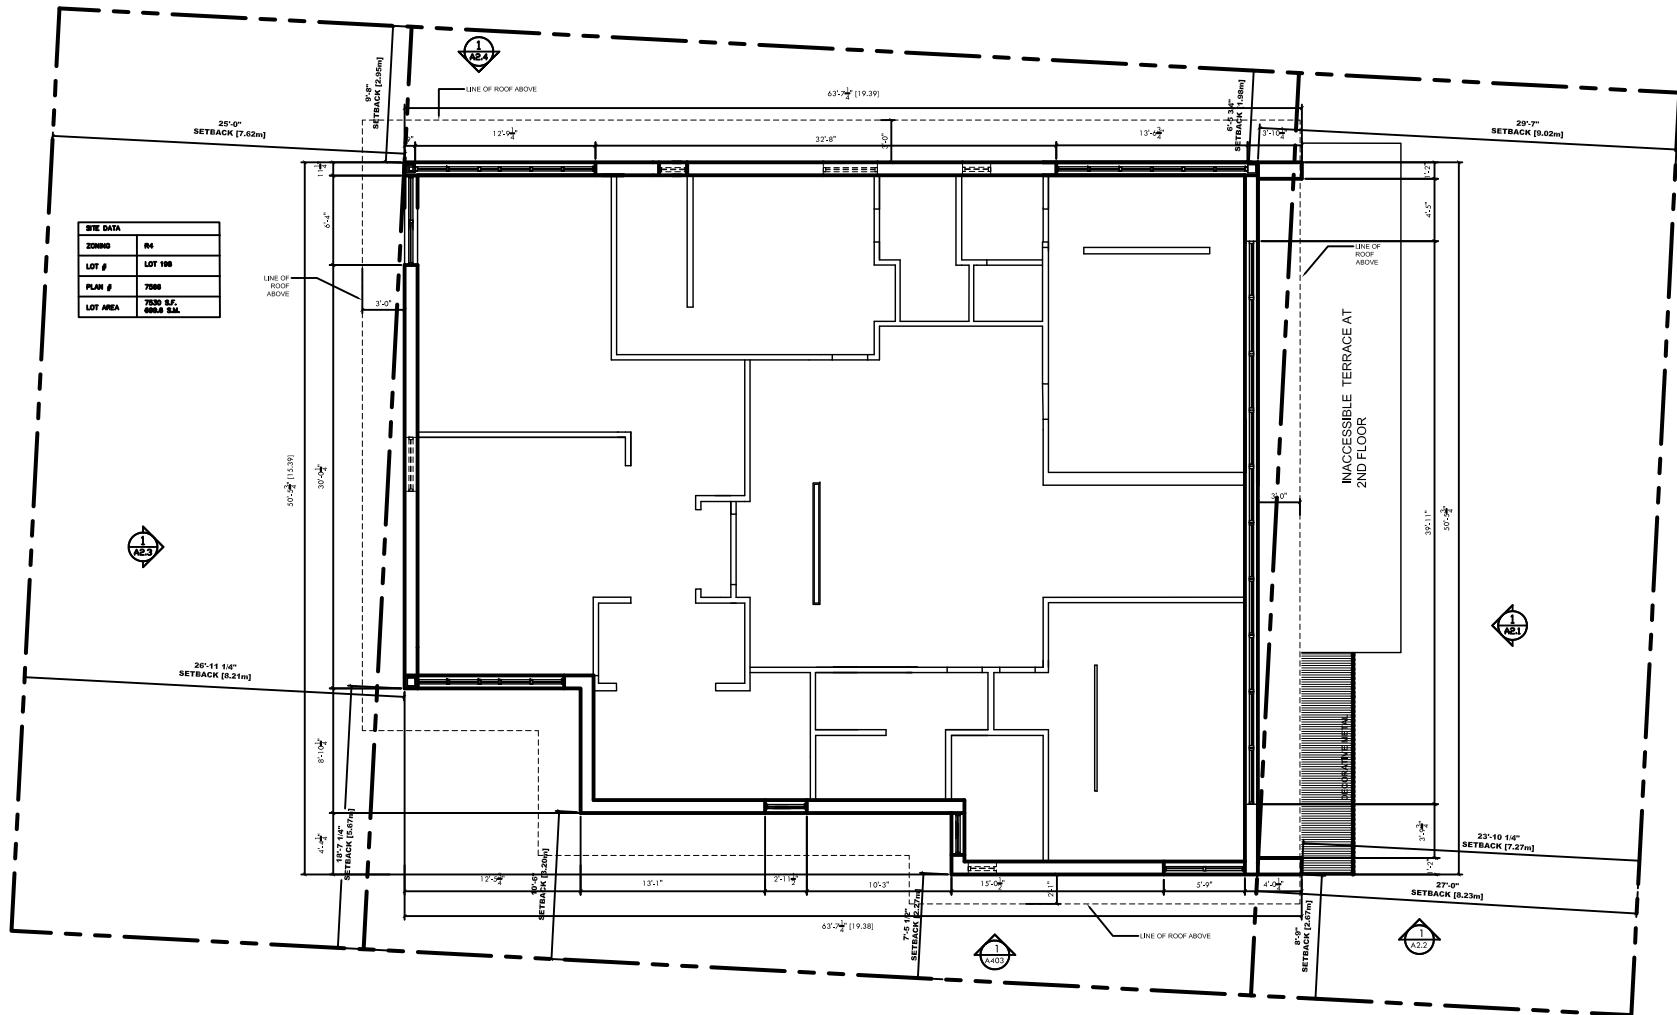


204-35 THE LINKS  
RD.  
TORONTO, ONTARIO, M2P 1T7  
TEL: (416) 922-9252

EMAMI  
DESIGN

NUM	REVISIONS	DATE	PROJECT NAME	ADDRESS	
01	ISSUED FOR ZONING REVIEW	13/11/2019	PROJECT NO. <b>KRIEGHOFF HOUSE</b>	157 KRIEGHOFF, TORONTO, ON.	
02	RE-ISSUED FOR PRELIMINARY ZONING REVIEW	20/12/2019		DATE <b>OCT 2019</b>	
03	ISSUED FOR COA	13/01/2020			
			TITLE <b>2ND FLOOR – TOP</b>	SCALE <b>1' = 3/32"</b>	

M


A1

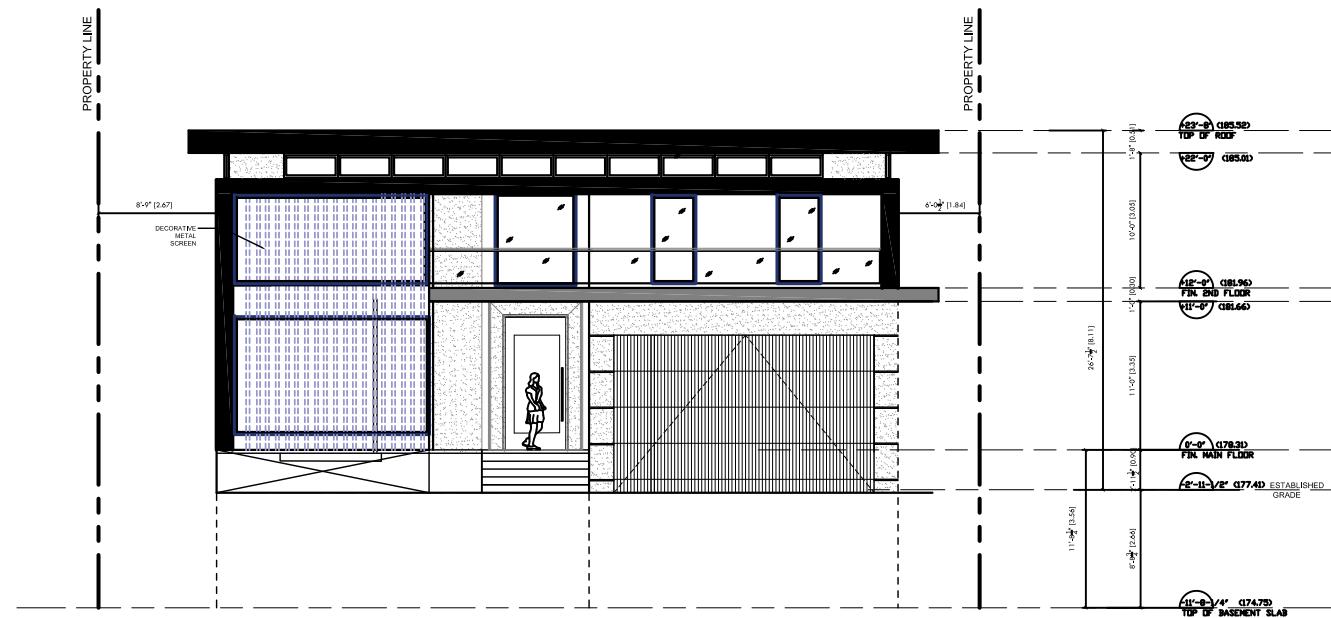

204-35 THE LINKS  
RD.  
TORONTO, ONTARIO, M2P 1T7  
TEL: (416) 823-9353

EMAMI  
DESIGN


NUM	REVISIONS	DATE	PROJECT NAME	ADDRESS	
01	ISSUED FOR ZONING REVIEW	13/11/2019	KRIEGHOFF HOUSE	157 KRIEGHOFF, TORONTO, ON.	
02	RE-ISSUED FOR PRELIMINARY ZONING REVIEW	06/01/2020	PROJECT NO.	DATE	
03	ISSUED FOR COA	13/01/2020		OCT 2019	
			TITLE	SCALE	
			NORTH ELEVATION	1' = 3/32"	A2.1

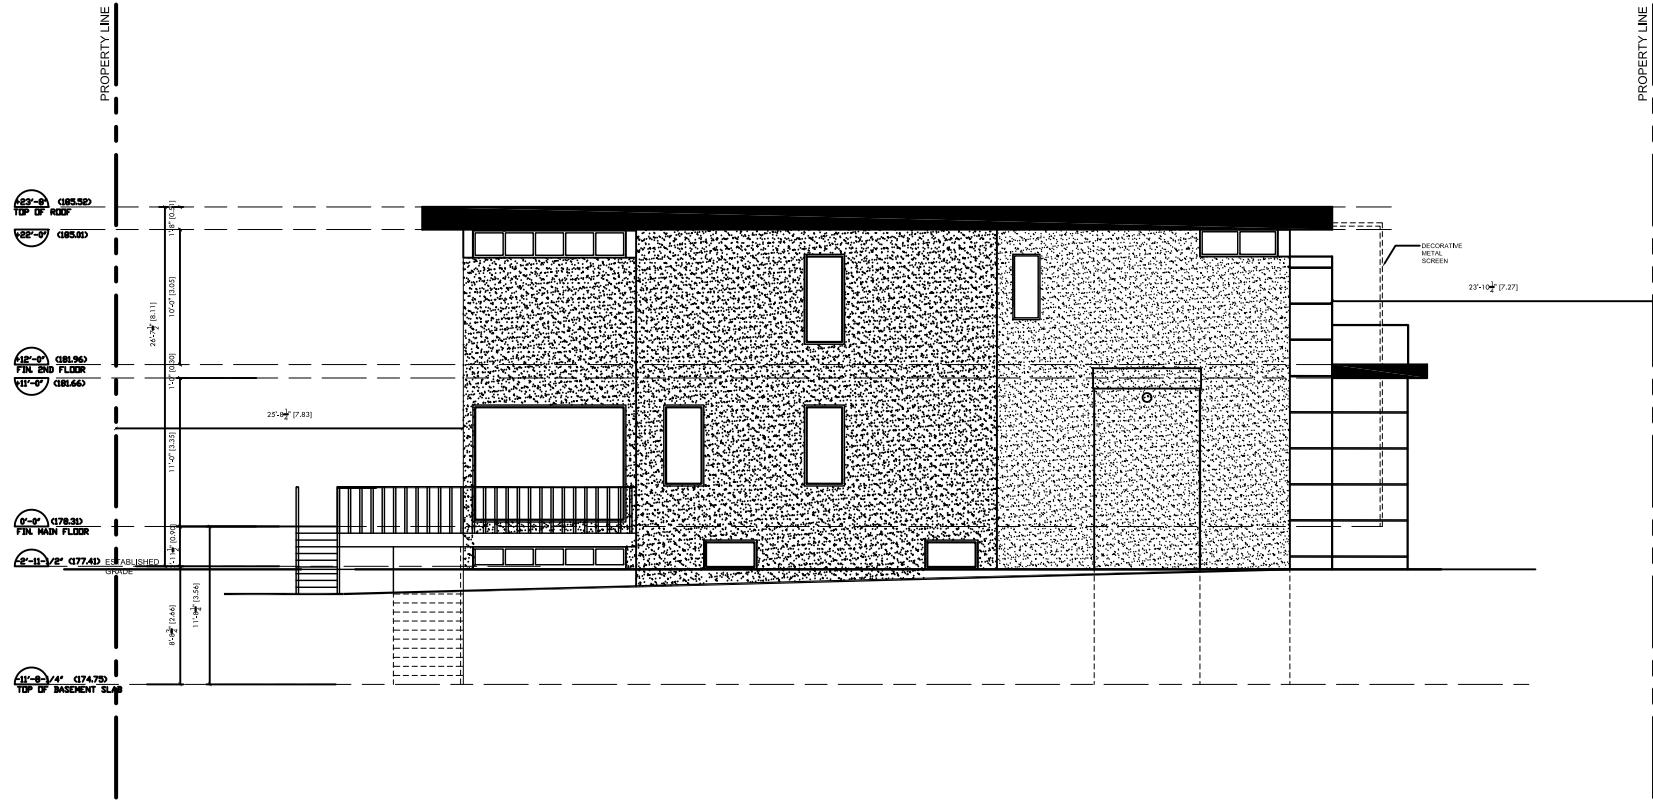

204-35 THE LINKS  
RD.  
TORONTO, ONTARIO, M2P 1T7

EMAMI  
DESIGN


NUM	REVISIONS	DATE	PROJECT NAME	ADDRESS	
01	ISSUED FOR ZONING REVIEW	13/11/2019	KRIEGHOFF HOUSE	157 KRIEGHOFF, TORONTO, ON.	A2.2
02	RE-ISSUED FOR PRELIMINARY ZONING REVIEW	06/01/2020	PROJECT NO.	DATE	
03	ISSUED FOR COA	13/01/2020	TITLE	OCT 2019	
			EAST ELEVATION	SCALE	1' = 3/32"

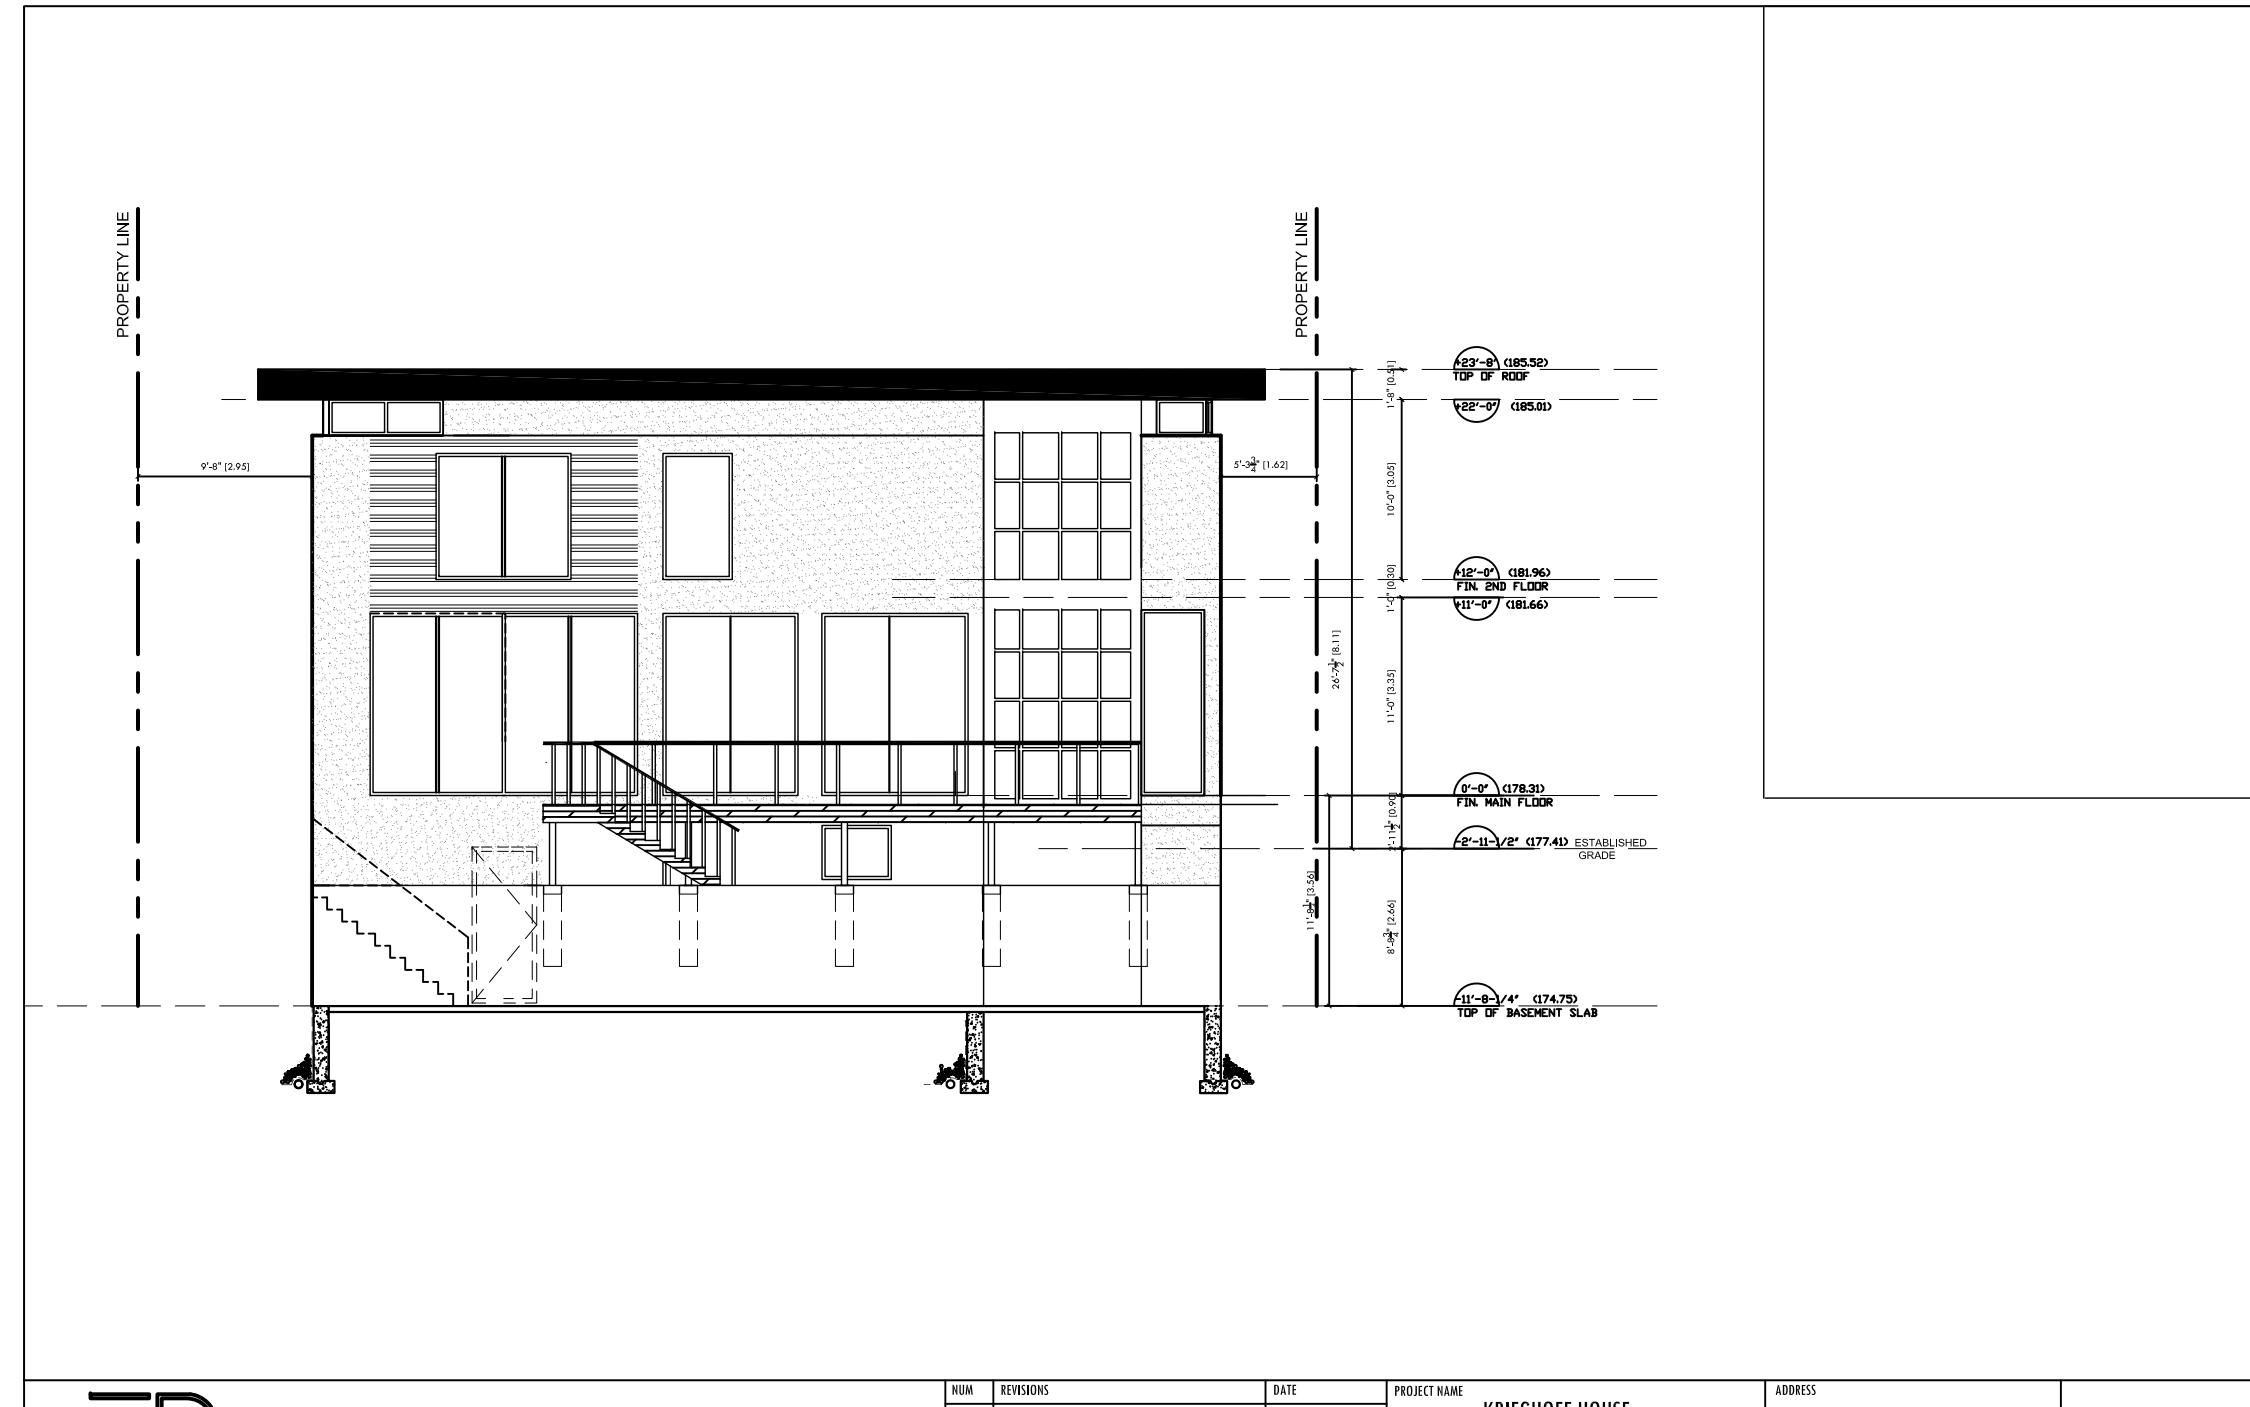

204-35 THE LINKS  
RD.  
TORONTO, ONTARIO, M2P 1T7  
TEL: (416) 823-9353


EMAMI  
DESIGN

NUM	REVISIONS	DATE	PROJECT NAME	ADDRESS	
01	ISSUED FOR ZONING REVIEW	13/11/2019	KRIEGHOFF HOUSE	157 KRIEGHOFF, TORONTO, ON.	A2.3
02	REISSUED FOR PRELIMINARY ZONING REVIEW	06/01/2020	PROJECT NO.	DATE	
03	ISSUED FOR COA	13/01/2020		OCT 2019	
			TITLE	SCALE	
			SOUTH ELEVATION	1' = 3/32"	

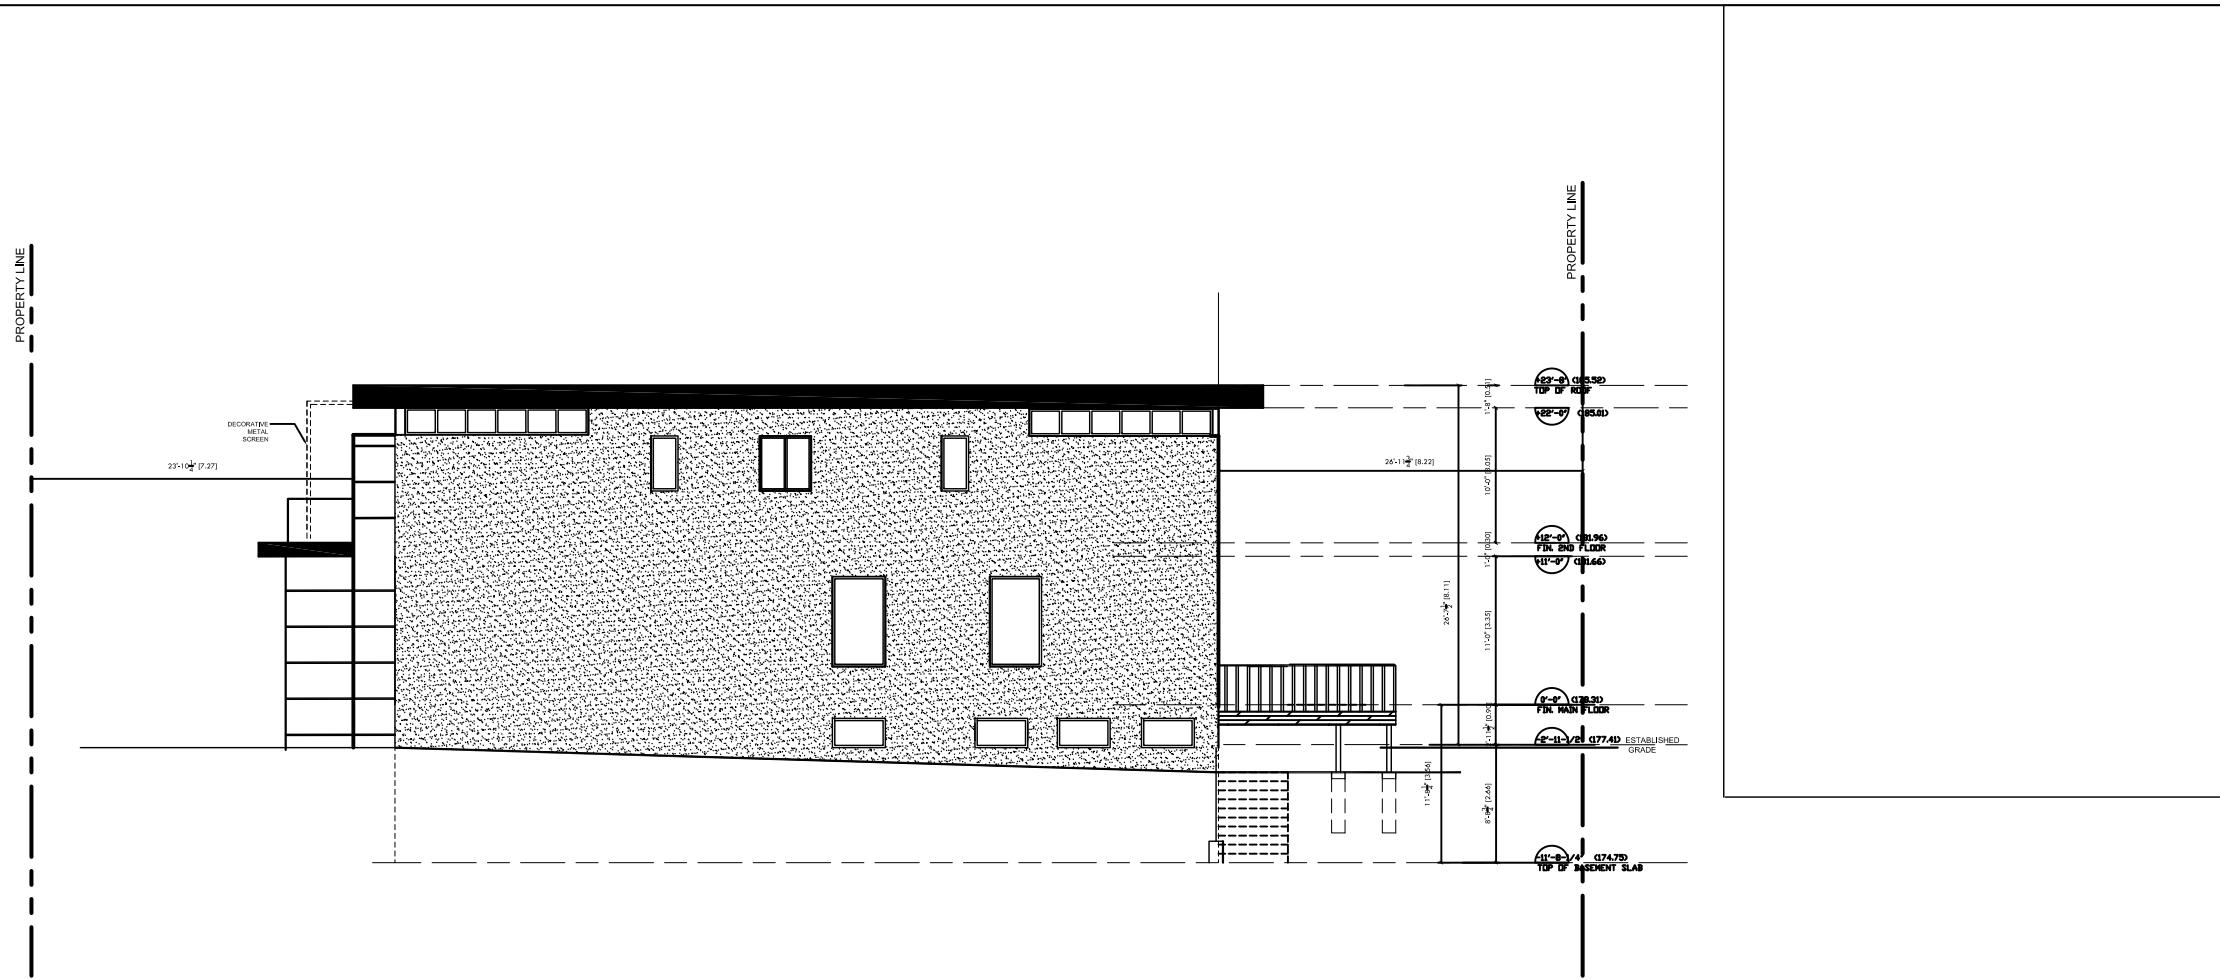

NUM	REVISIONS	DATE	PROJECT NAME	ADDRESS	SCALE
01	ISSUED FOR ZONING REVIEW	13/11/2019	PROJECT NO.	157 KRIEGHOFF, TORONTO, ON.	
02	RE-ISSUED FOR PRELIMINARY ZONING REVIEW	06/01/2020		DATE	
03	ISSUED FOR COA	13/01/2020	TITLE	OCT 2019	1'=3/32"

A2.4

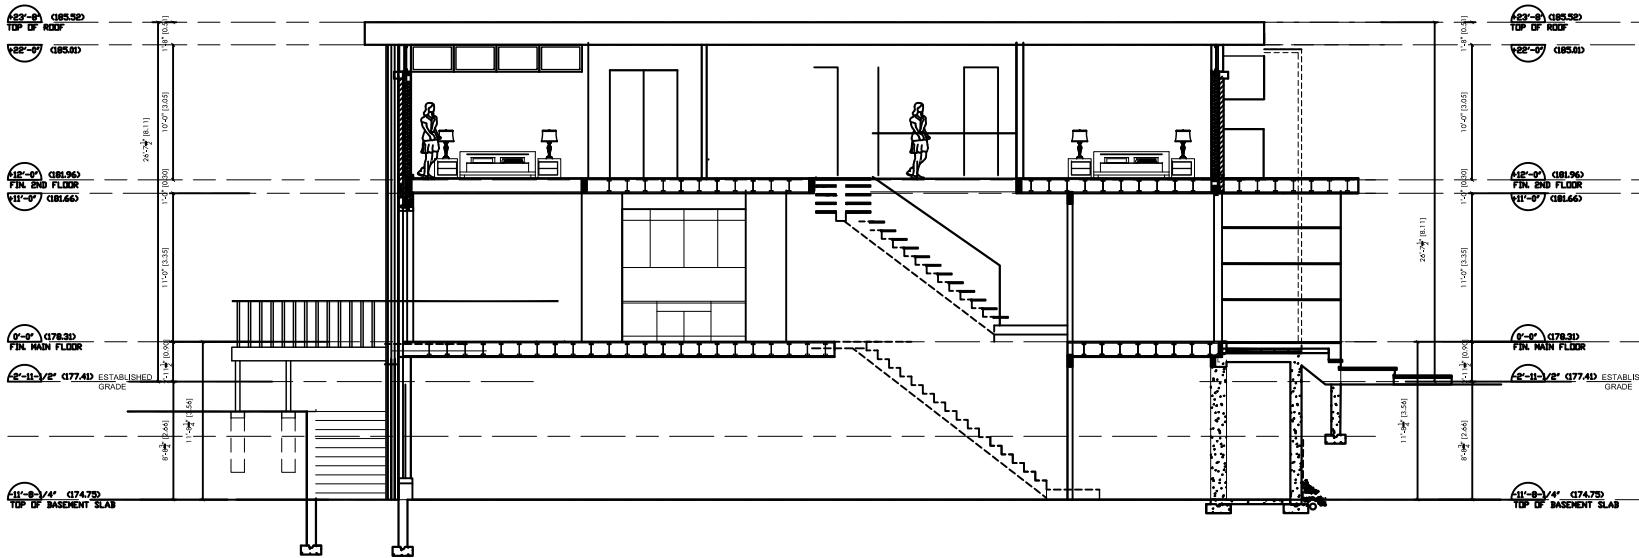

204-35 THE LINKS  
R.D.  
TORONTO, ONTARIO, M6P 1T7  
TEL: (416) 823-9353

EMAMI  
DESIGN

NUM	REVISIONS	DATE	PROJECT NAME	ADDRESS	SCALE
01	ISSUED FOR ZONING REVIEW	13/11/2019	KRIEGHOFF HOUSE	157 KRIEGHOFF, TORONTO, ON.	1'=3/32"
02	RE-ISSUED FOR PRELIMINARY ZONING REVIEW	06/01/2020	PROJECT NO.	DATE	
03	ISSUED FOR COA	13/01/2020	TITLE	DATE	
			SECTION 1	Oct 2019	

A4.1

