

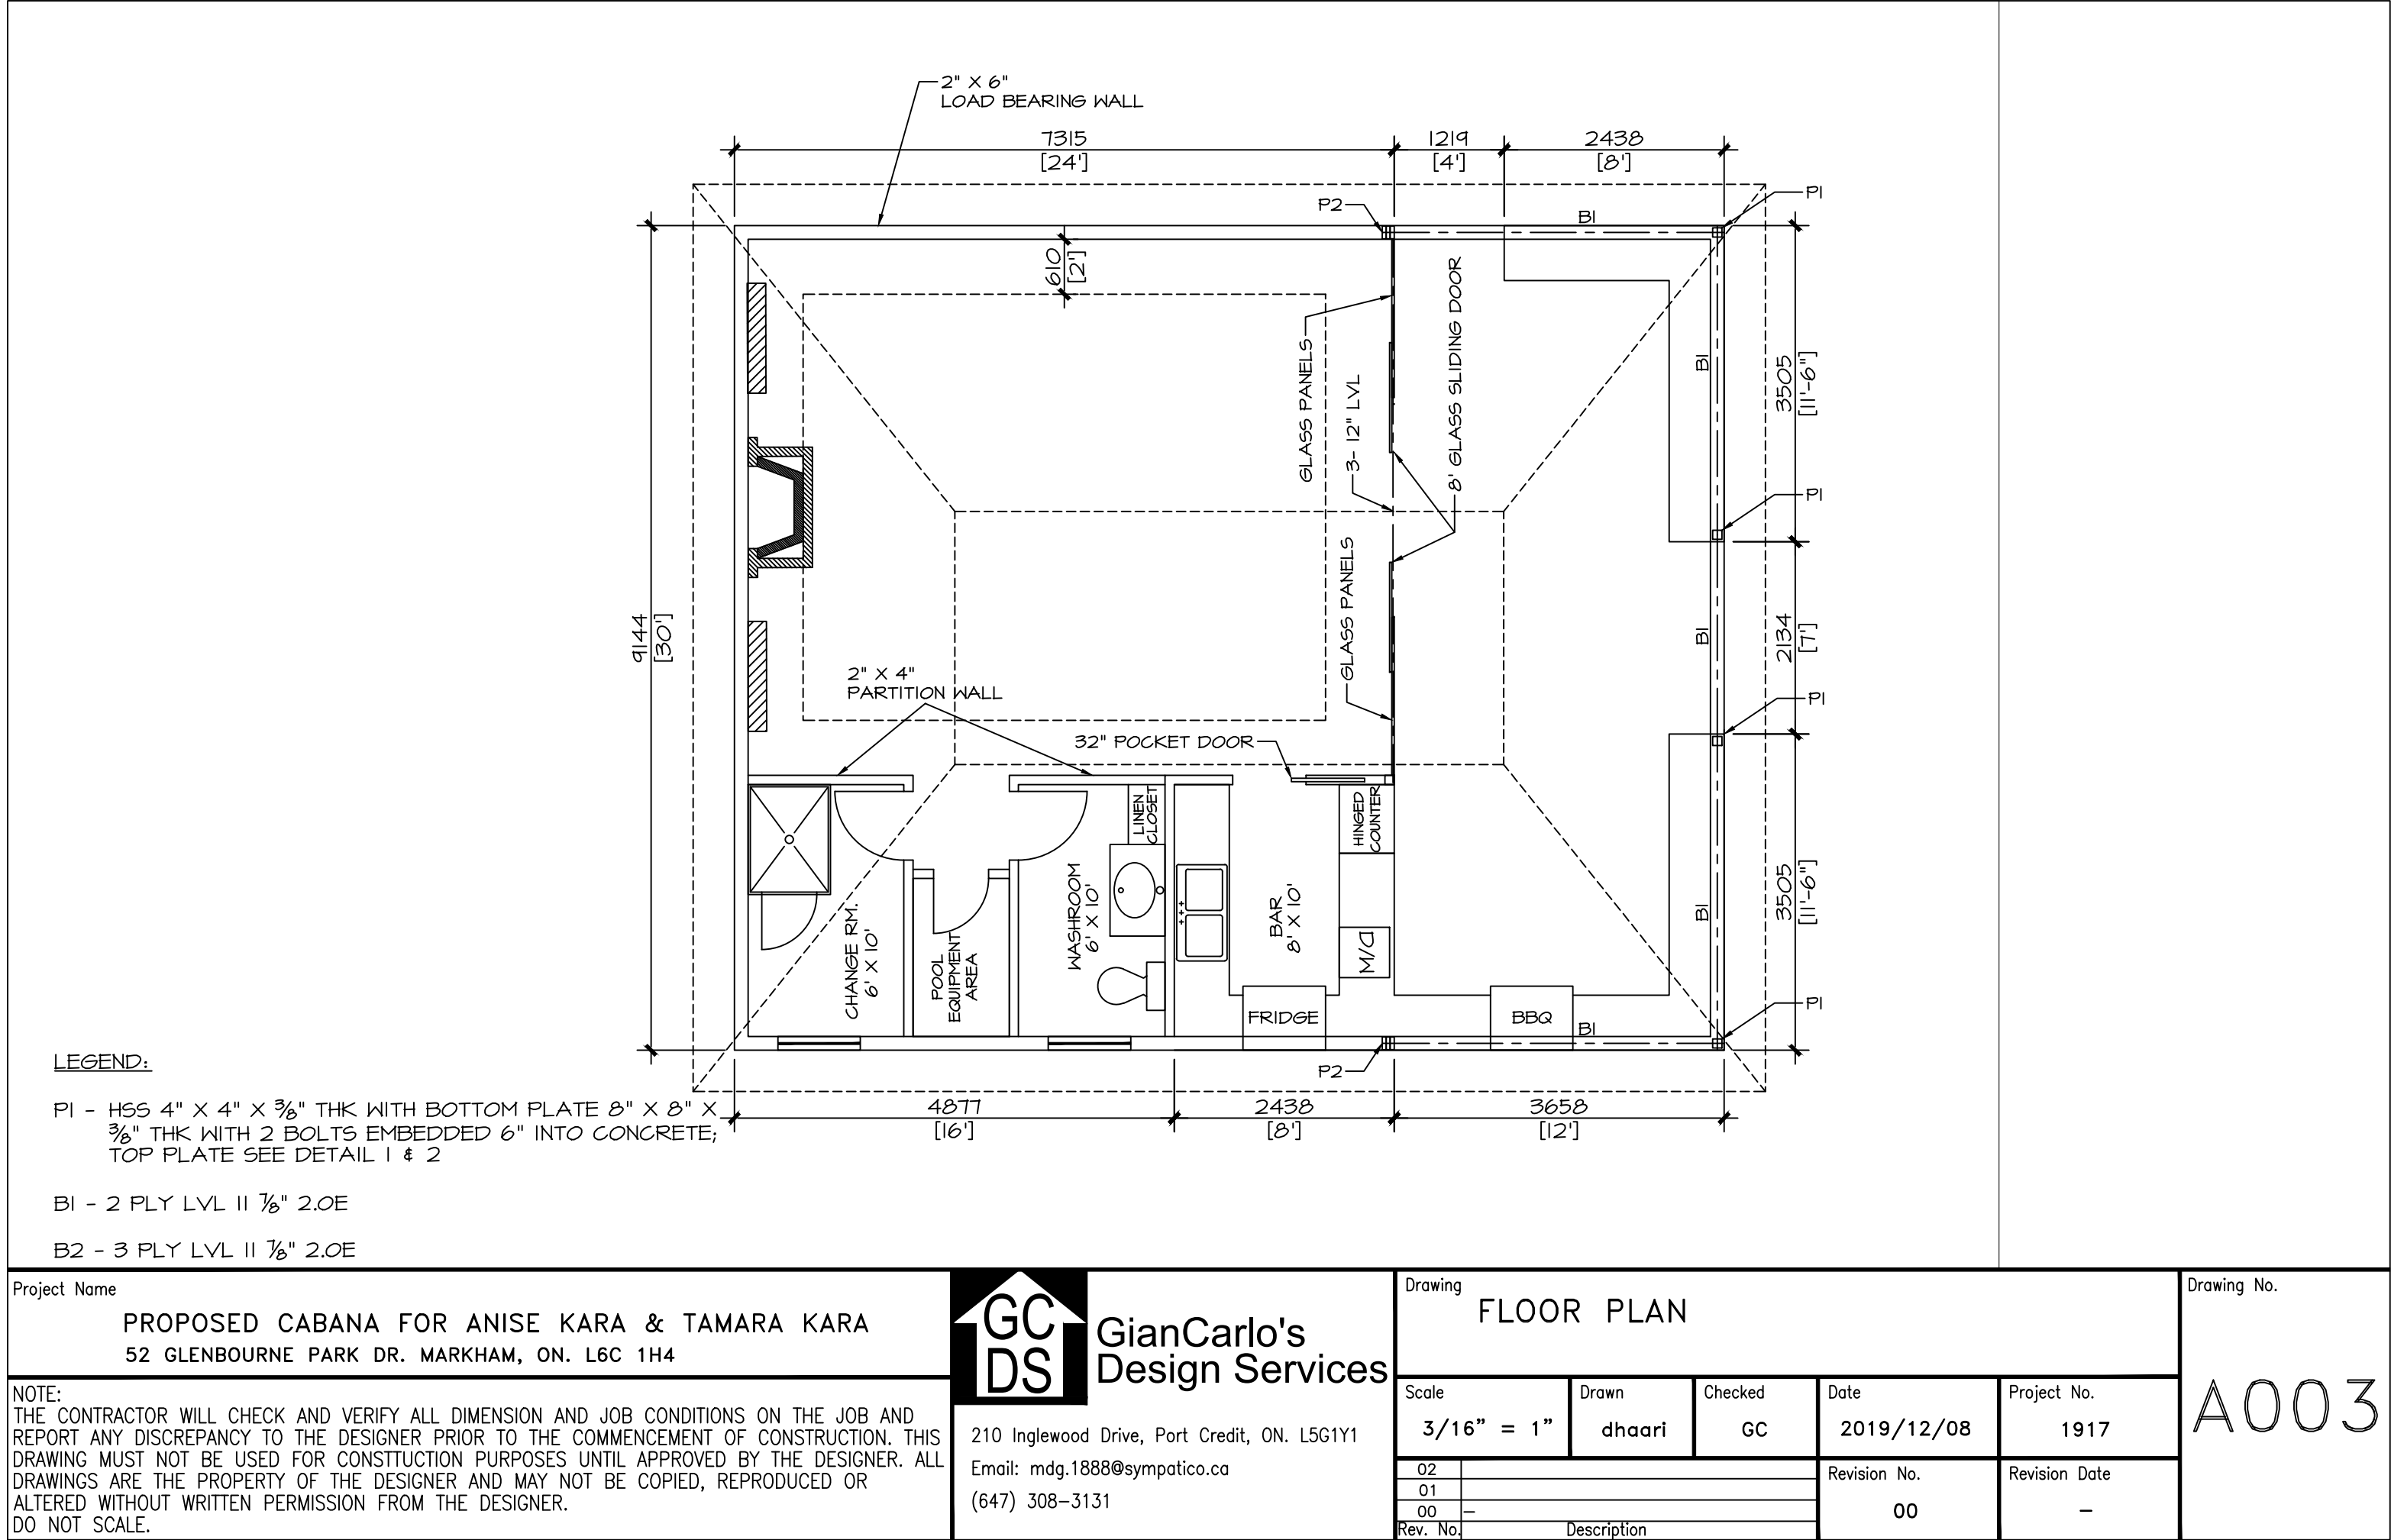


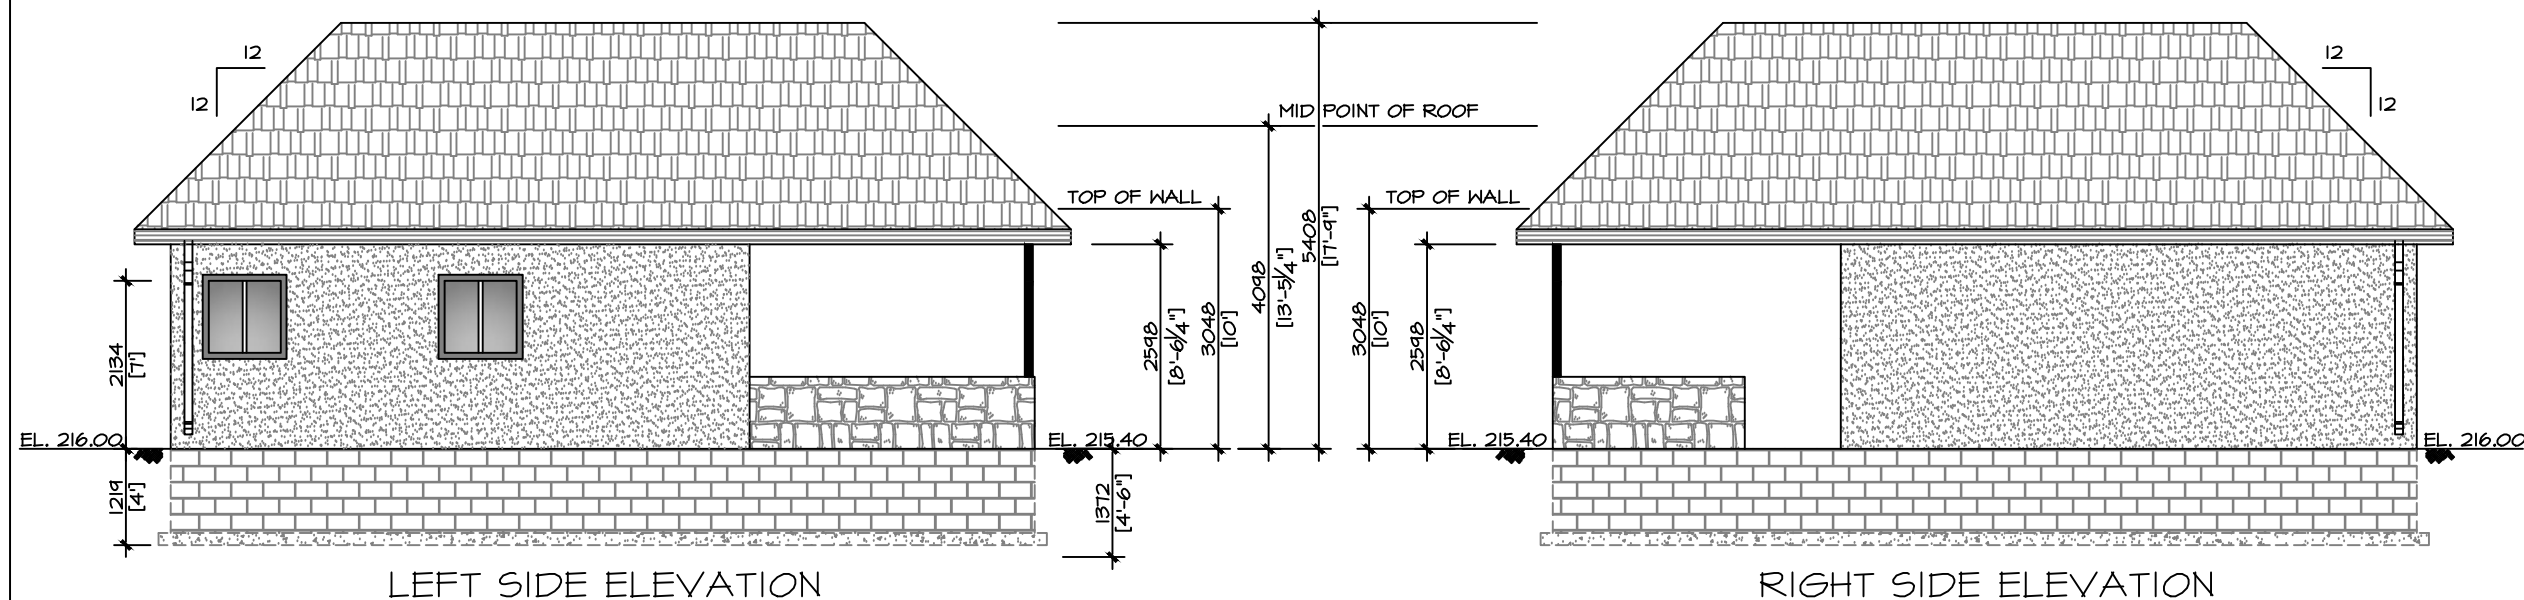

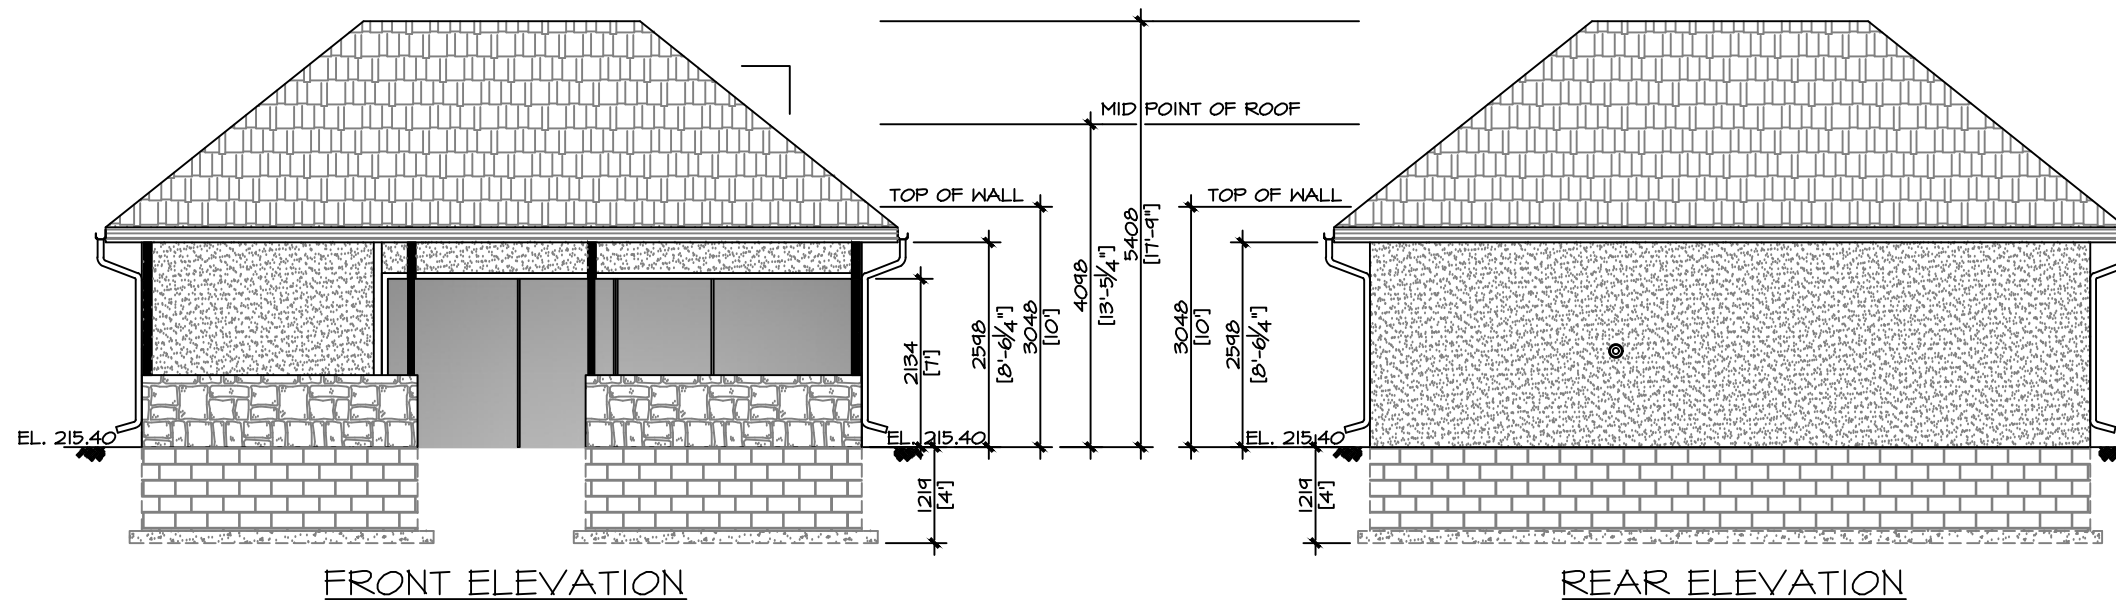

Project Name

PROPOSED CABANA FOR ANISE KARA & TAMARA KARA
52 GLENBOURNE PARK DR. MARKHAM, ON. L6C 1H4

NOTE:
THE CONTRACTOR WILL CHECK AND VERIFY ALL DIMENSION AND JOB CONDITIONS ON THE JOB AND REPORT ANY DISCREPANCY TO THE DESIGNER PRIOR TO THE COMMENCEMENT OF CONSTRUCTION. THIS DRAWING MUST NOT BE USED FOR CONSTRUCTION PURPOSES UNTIL APPROVED BY THE DESIGNER. ALL DRAWINGS ARE THE PROPERTY OF THE DESIGNER AND MAY NOT BE COPIED, REPRODUCED OR ALTERED WITHOUT WRITTEN PERMISSION FROM THE DESIGNER.
DO NOT SCALE.



**GianCarlo's
Design Services**

210 Inglewood Drive, Port Credit, ON. L5G1Y1
Email: mdg.1888@sympatico.ca
(647) 308-3131

Drawing

ELEVATIONS

Scale

1/8" = 1"

Drawn

dhaari

Checked

GC

Date

2019/12/08

Project No.

1917

02

01

00

Rev. No.

Description

Revision No.

00

Revision Date

-

Drawing No.

A005