



| _                 |                  |                                    |
|-------------------|------------------|------------------------------------|
| DATE: ISSUED FO   | R:               |                                    |
| MARCH-2020 FOR CO | )A               | <b>ECO-REVIVAL</b> Consulting Ltd. |
|                   |                  |                                    |
|                   |                  | 5 Anvil Millway                    |
|                   |                  | Toronto, ON. M2L 1P9               |
|                   | FOR STRUCTURE OF | Tel: 416 428-5858                  |

|   | SCALE:            |  |  |  |
|---|-------------------|--|--|--|
| ı | 1/8" = 1'-0"      |  |  |  |
| ı | LAST MODIFIED ON: |  |  |  |
|   | March 12, 2020    |  |  |  |

| DRAWING TITLE:                  |
|---------------------------------|
| BASEMENT                        |
| PROJECT TITLE/ADDRESS:          |
| 17 JONQUIL CRESCENT, MARKHAM,ON |

A.02

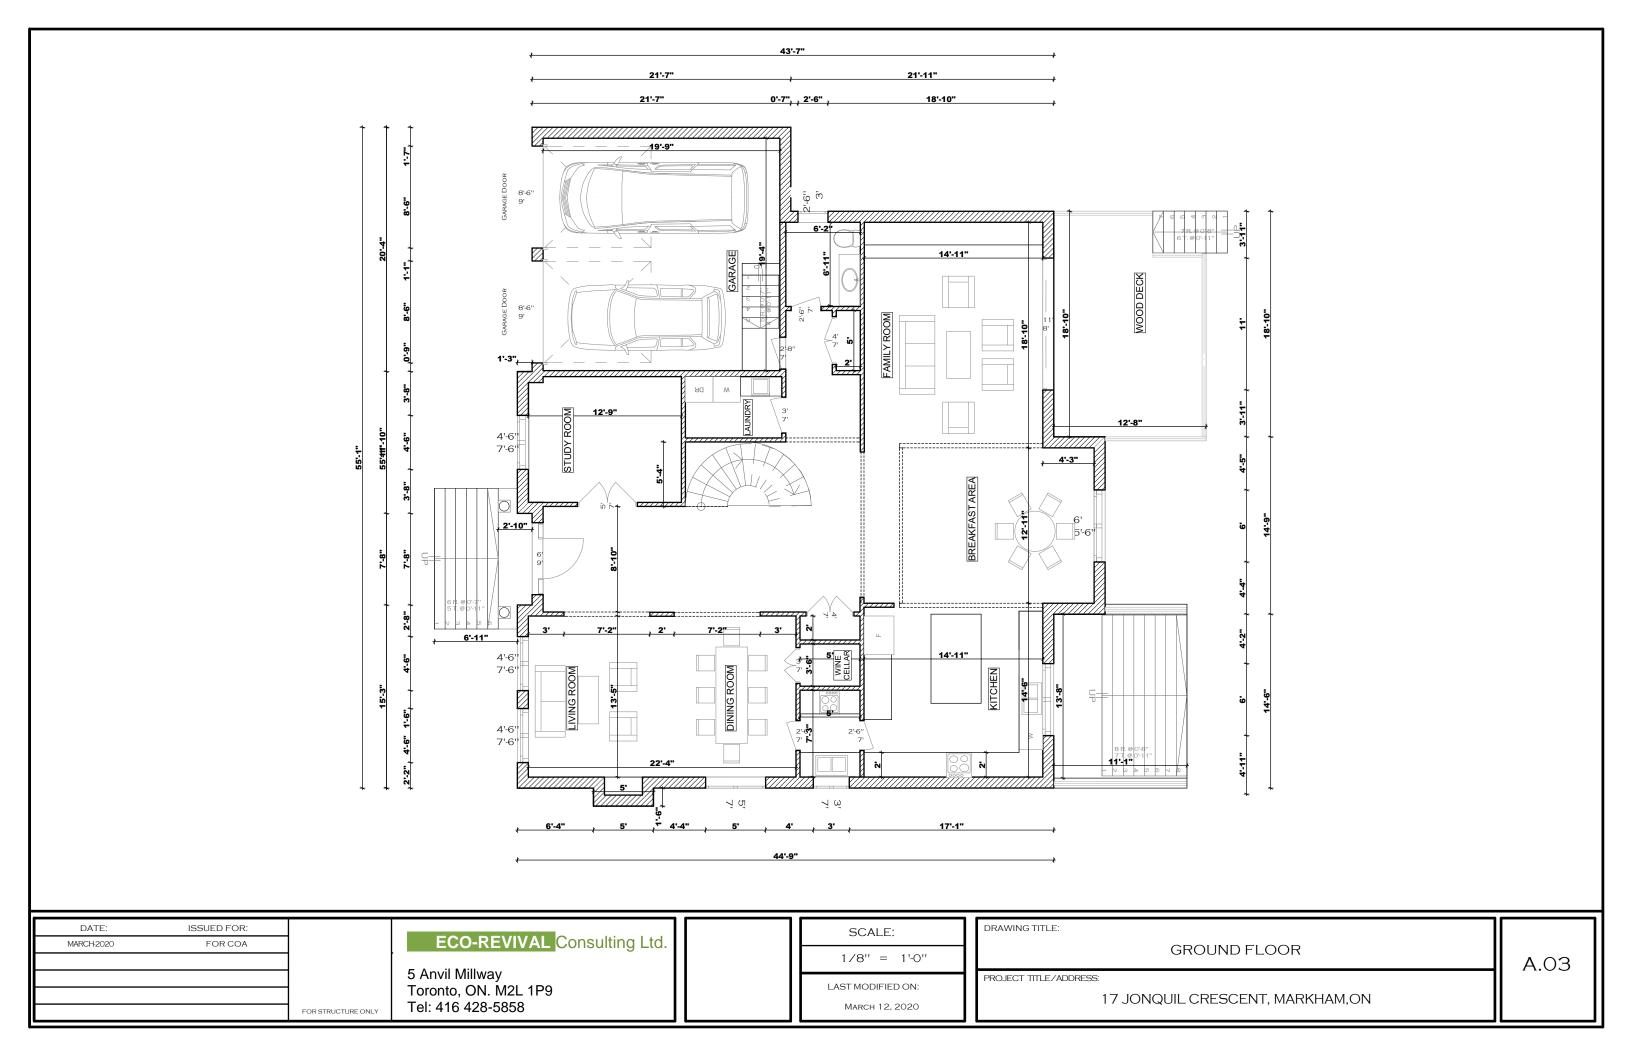

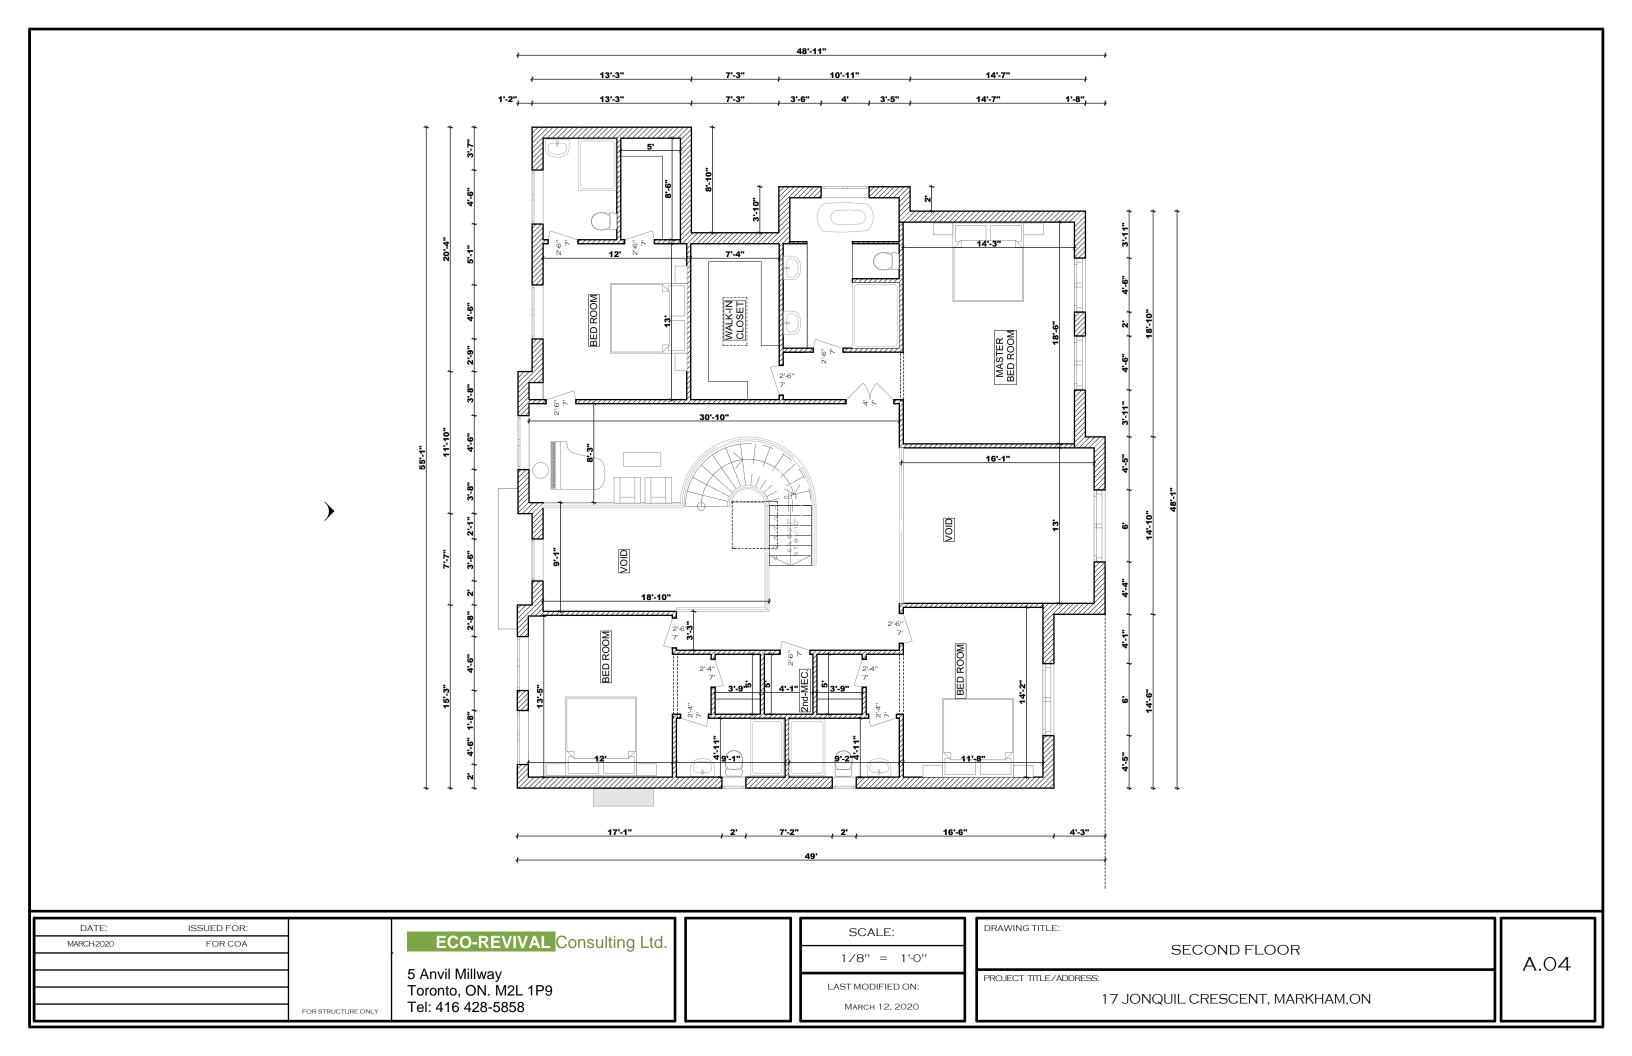



|                                      |                    | ISSUED FOR: | DATE:      |
|--------------------------------------|--------------------|-------------|------------|
| ECO-REVIVAL Consulting L             |                    | FOR COA     | MARCH-2020 |
| 5 A 21 A 211                         |                    |             |            |
| 5 Anvil Millway Toronto, ON. M2L 1P9 |                    |             |            |
|                                      |                    |             |            |
| Tel: 416 428-5858                    | FOR STRUCTURE ONLY |             |            |

SCALE:

3/16" = 1'-0"

LAST MODIFIED ON:

MARCH 12, 2020

PROJECT TITLE/ADDRESS:

17 JONQUIL CRESCENT, MARKHAM,ON

A.05

