
___ _ _ _ _ _ _ _ _ _ _ _ _ _ Roof Level _____ ___ _ Penthouse ___ _ _ _ __ <u>10th</u> Floor ______9th_Floor 2 STOREY HISTORICAL BUILDING DRIVEWAY DRIVEWAY RETAIL BUILDING C MAIL RETAIL RETAIL **ENTRY ENTRY** RESIDENTIAL ENTRY **ENTRY ENTRY** BUILDING C EAST

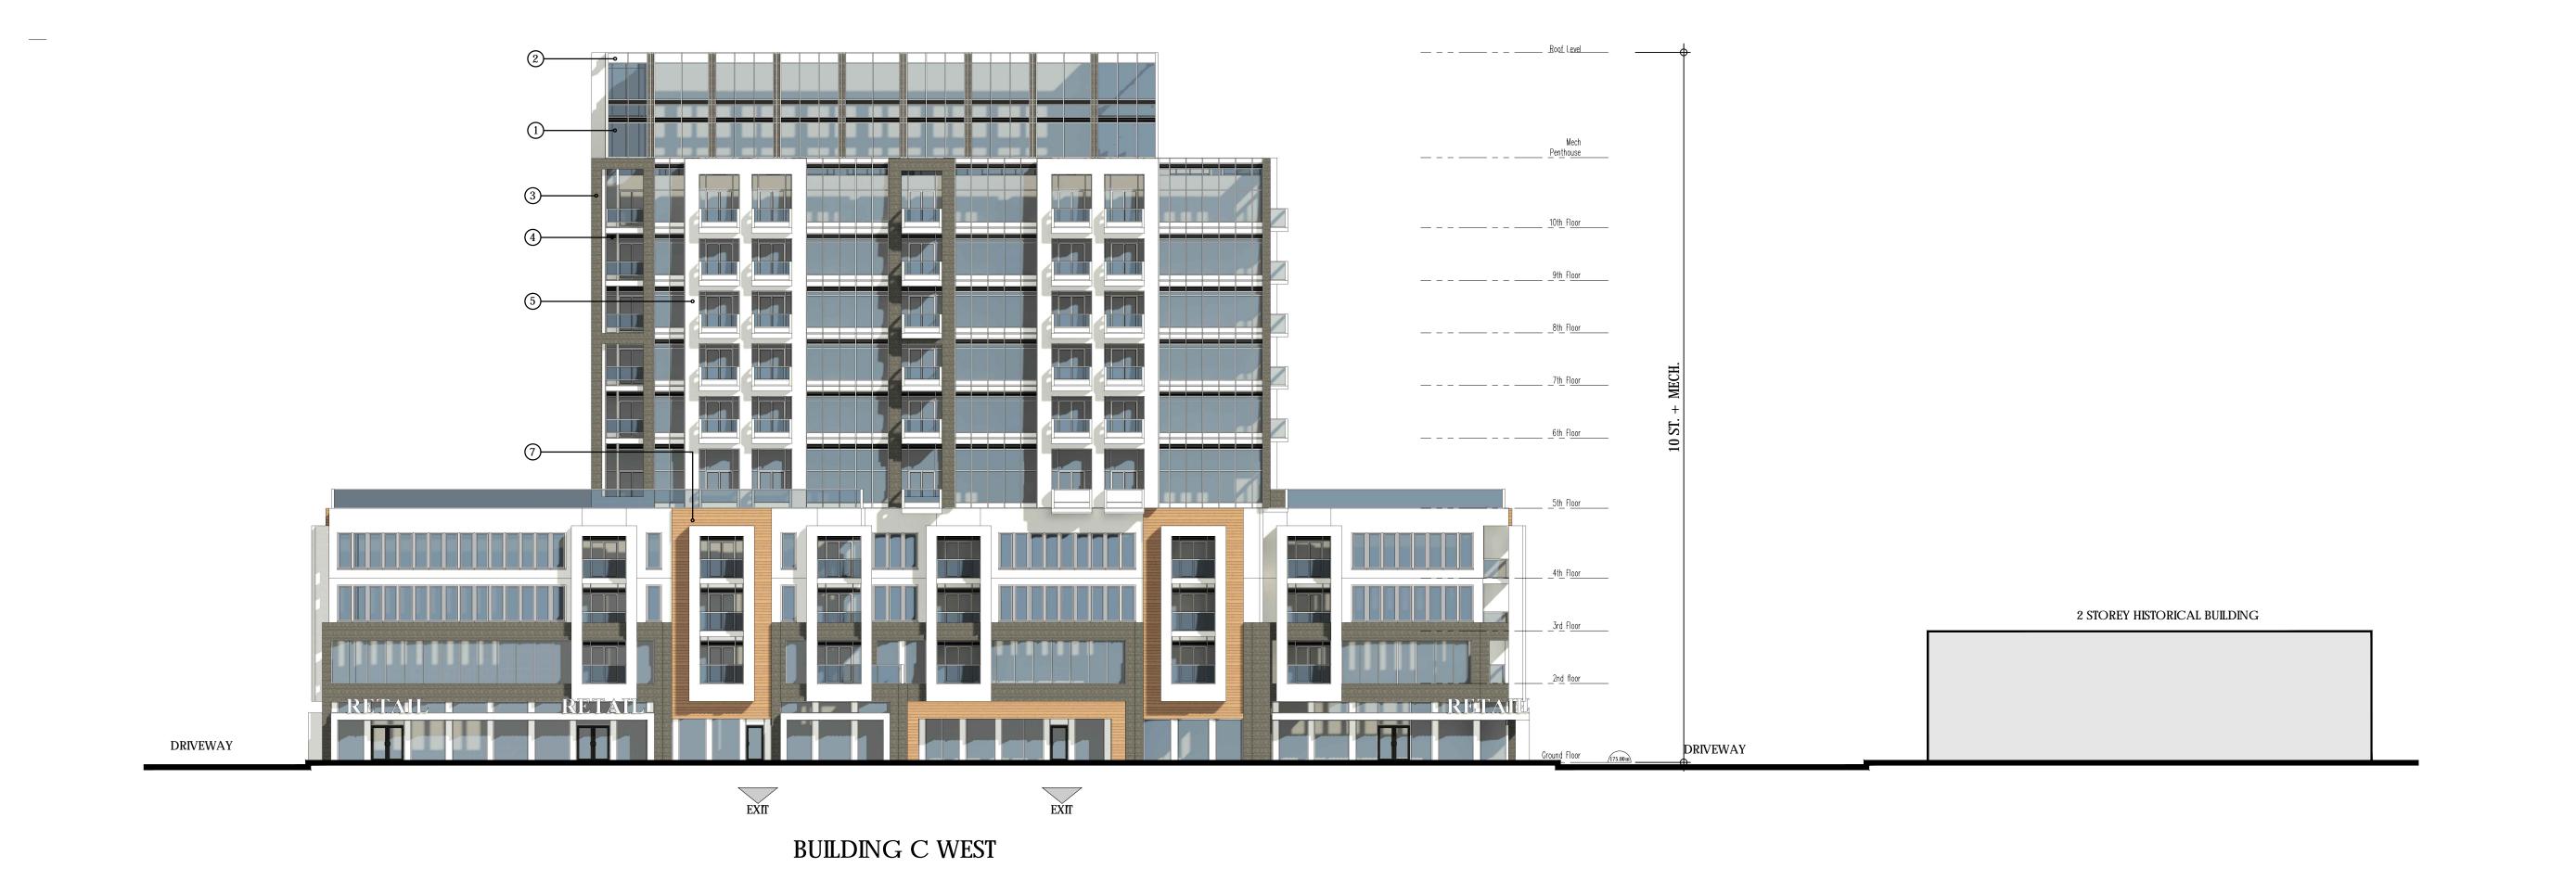

This drawing, as an instrument of service, is provided by and is the property of Graziani + Corazza Architects Inc. The contractor must verify and accept responsibility for all dimensions and conditions on site and must notify Graziani + Corazza Architects Inc. of any variations from the supplied information. Graziani + Corazza Architects Inc. is not responsible for the accuracy of survey, structural, mechanical, electrical, etc., engineering information shown on this drawing. Refer to the appropriate engineering drawings before proceeding with the work. Construction must conform to all applicable codes and requirements of the authorities having jurisdiction. Unless otherwise noted, no investigation has been undertaken or reported on by this office in regards to the environmental condition of this site.

This drawing is not to be scaled. All architectural symbols indicated on this drawing are graphic representations only.

Conditions for electronic information transfer

Electronic information is supplied to the other associated firms to assist them in the execution of their work/review. The recipient firms must determine the completeness/appropriateness/relevance of the information in respect to their particular responsibility.

- Graziani + Corazza Architects Inc. shall not be responsible for:
 1. Errors, omissions, incompleteness due to loss of information in whole or part when information is transferred.
- 2. Transmission of any virus or damage to the receiving electronic system when information is transferred.

1. OCT.09.2020 ISSUED FOR ZBA

MATERIAL LEGEND

CLEAR GLASS

MANUFACTURER:
DESCRIPTION: CLEAR

SPANDREL PANEL MANUFACTURER:
DESCRIPTION: WHITE BRICK
MANUFACTURER:
DESCRIPTION: GREY

4 LOUVER
MANUFACTURER:
DESCRIPTION: CHARCOAL

METAL PANEL 1

MANUFACTURER:
DESCRIPTION: WHITE

6 METAL PANEL 2
MANUFACTURER:
DESCRIPTION: BLACK

METAL PANEL 3

MANUFACTURER:
DESCRIPTION: BROWN(WOOD FINISH)

issued for revisions O ARCHITECTS 2 ĢRAZIANI JOHNNY CHIMIENTI LICENCE 6299 CORAZZA
ARCHITECTS INC. 1320 Shawson Drive, Suite 100 Mississauga Ontario L4W 1C3 Phone. 905.795.2601 Fax.905.795.2844 www.gc-architects.com

PROPOSED MIXED-USE DEVELOPMENT

300 JOHN STREET

Timbercreek J. Chimienti Project Architect: A.Hassan Assistant Designer: A.Hassan D. Biase Checked By: OCT13.2020 Plot Date: 1668.18 **ELEVATION**

BUILDING C

A403 1:200

TITLEBLOCK SIZE: 610 x 900