

DRAWN BY:



THE UNDERSIGNED HAS REVIEWED AND TAKES RESPONSIBILITY FOR THIS DESIGN, AND HAS THE QUALIFICATIONS AND MEETS THE REQUIREMENTS SET OUT IN THE ONTARIO BUILDING CODE TO BE A OTHER DESIGNER.

QUALIFICATION INFORMATION REQUIRED UNLESS DESIGN IS EXEMPT UNDER DIV. C - 3.2.5.1. OF THE BUILDING CODE.

NATHAN PROCTOR 42126
NAME SIGNATURE BCIN

DRAWINGS ARE PROPERTY OF MASTER EDGE HOMES

ADDRESS:

21
RAVENGLOSS
MARKHAM
ON L3T 4C8

CLIENT:

BEAN

PROJECT TYPE:

RENOVATION

DATE:

12/23/2020
DD MM YYYY


SCALE:

1:150

DWG NAME:

SITE
PLAN

A0

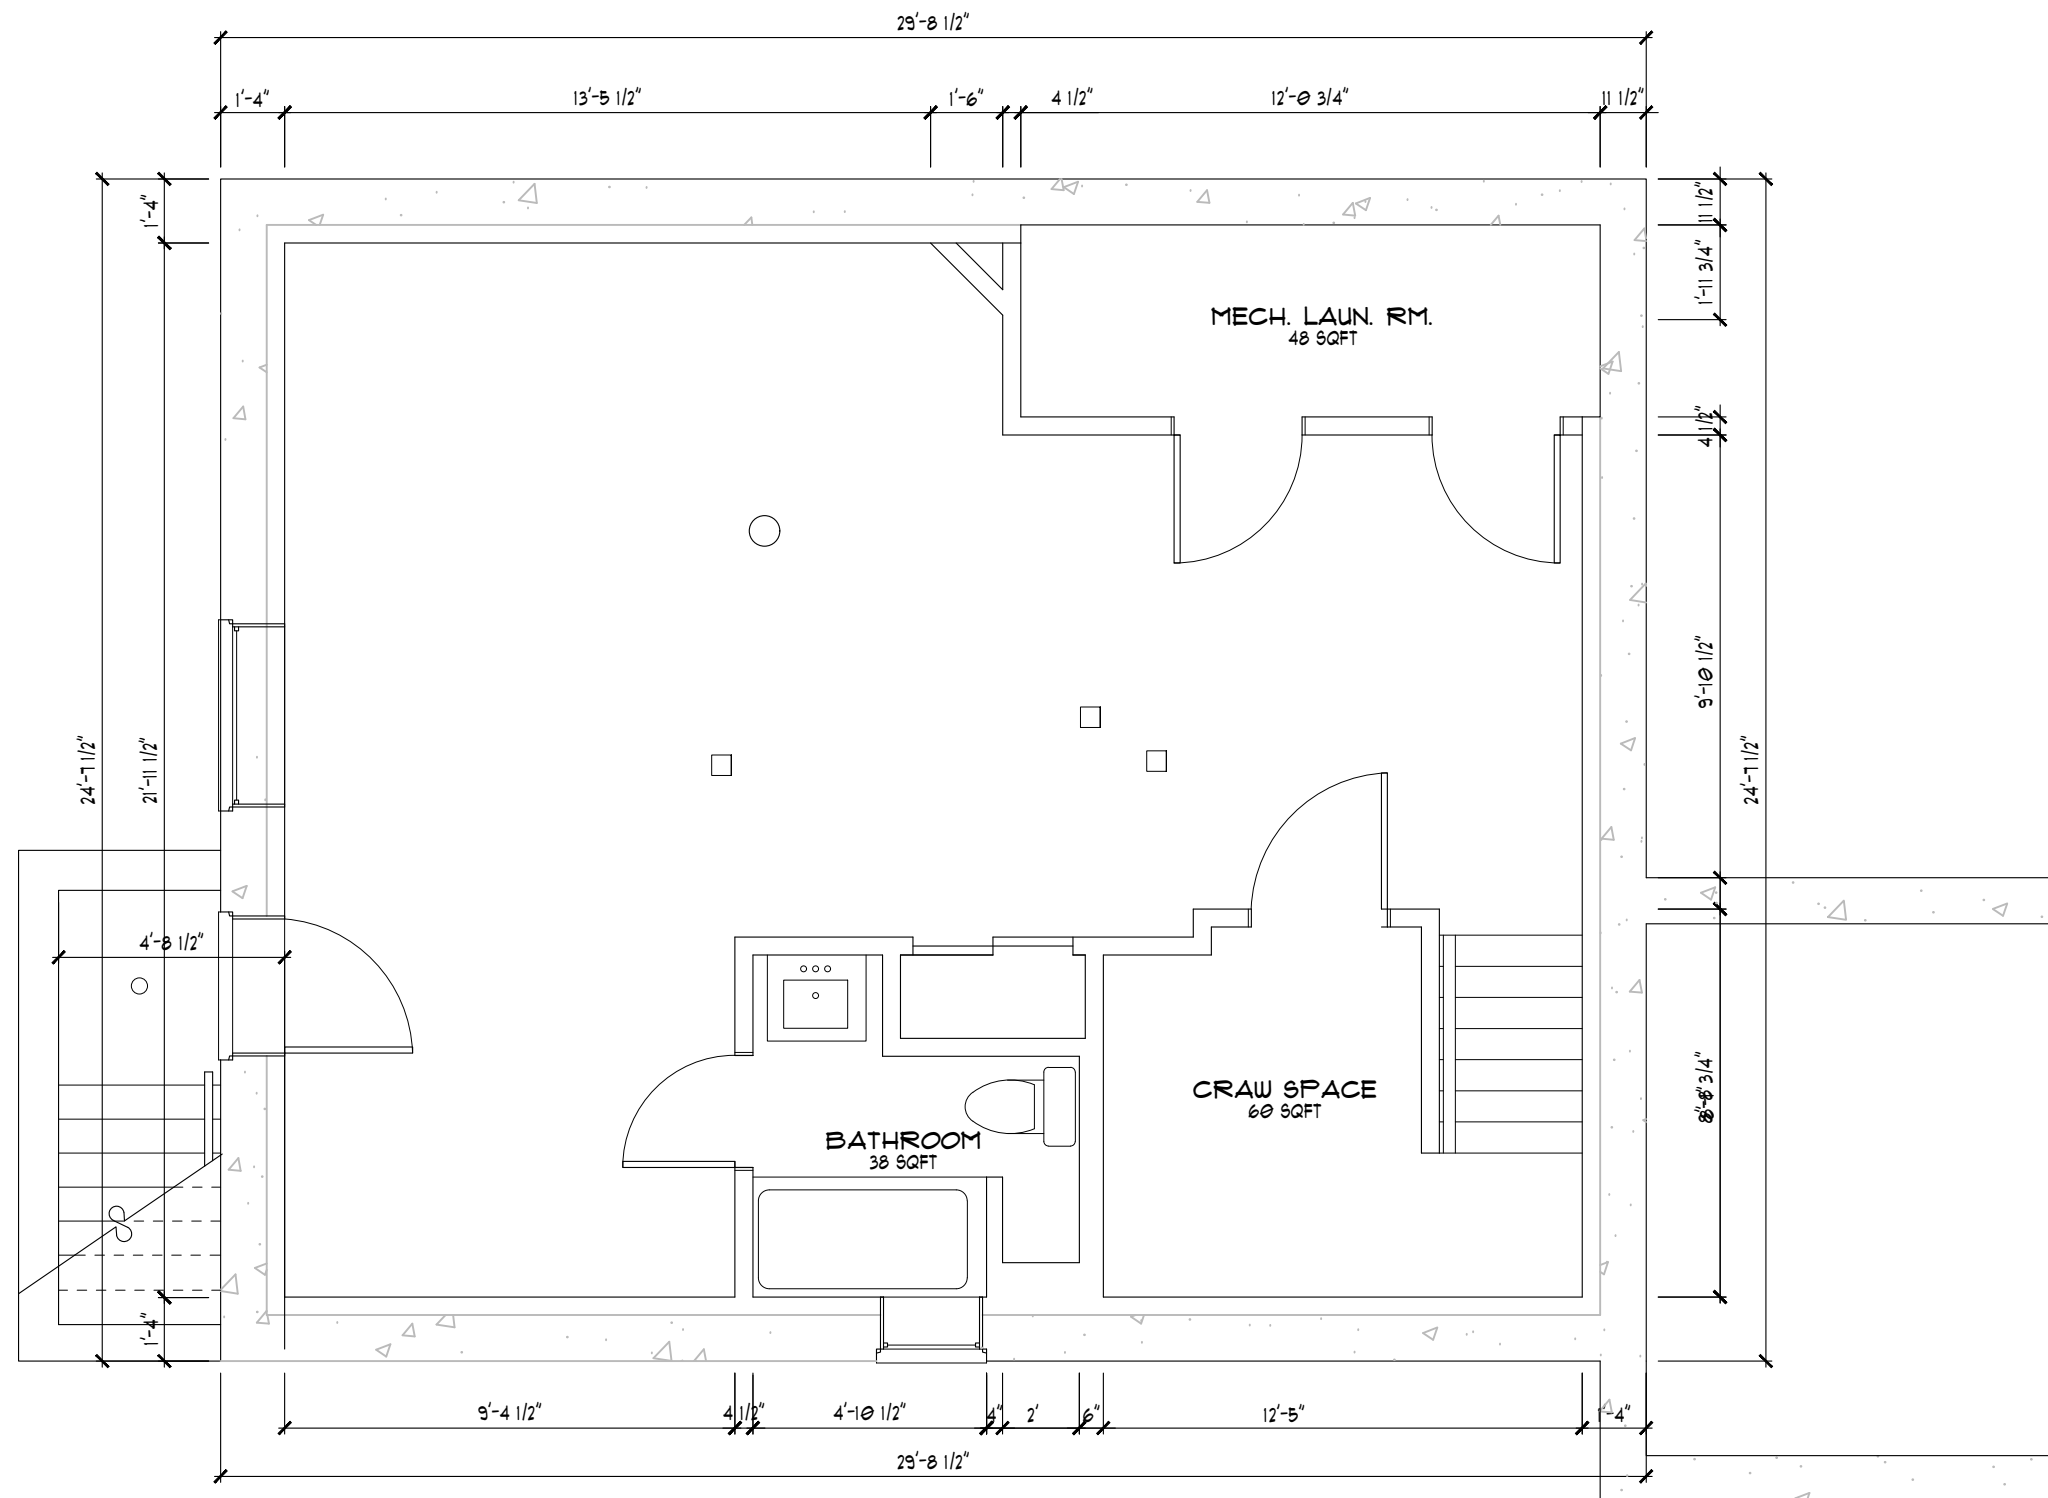

DRAWN BY:



THE UNDERSIGNED HAS REVIEWED AND TAKES RESPONSIBILITY FOR THIS DESIGN, AND HAS THE QUALIFICATIONS AND MEETS THE REQUIREMENTS SET OUT IN THE ONTARIO BUILDING CODE TO BE A OTHER DESIGNER.

QUALIFICATION INFORMATION REQUIRED UNLESS DESIGN IS EXEMPT UNDER DIV. C - 3.2.5.1. OF THE BUILDING CODE.

NATHAN PROCTOR *Nathan P* 42126
NAME SIGNATURE BCIN

DRAWINGS ARE PROPERTY OF MASTER EDGE HOMES

ADDRESS:

21

RAYENGLOSS
MARKHAM
ON L3T 4C8

CLIENT:

BEAN

PROJECT TYPE:

RENOVATION

DATE:

12/23/2020

DD MM YYYY


SCALE:

1/4"=1'-0"


DWG NAME:

EXISTING
BASEMENT

A1

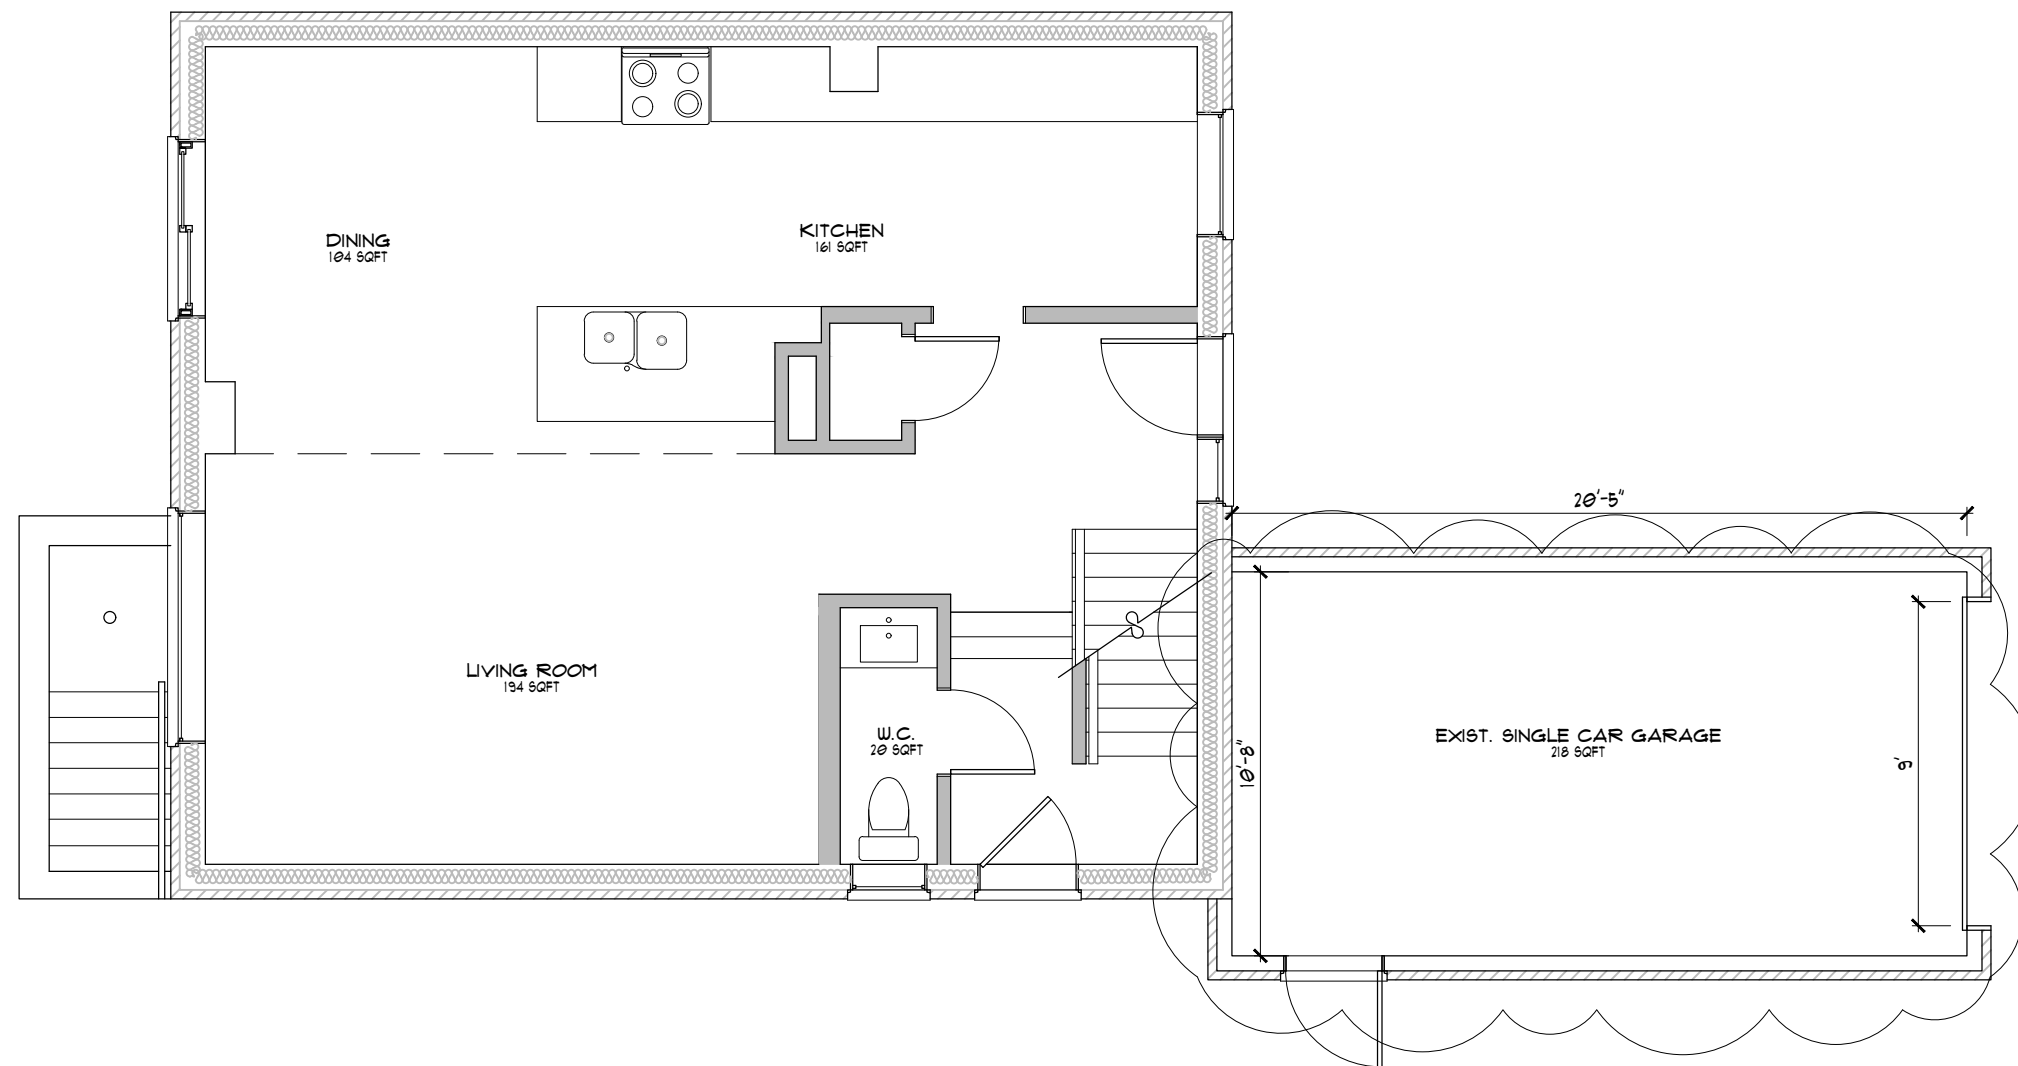

DRAWN BY:




NATHAN PROCTOR

MASTER EDGE
homes

QUALITY CRAFTSMANSHIP YOU CAN TRUST

THE UNDERSIGNED HAS REVIEWED AND TAKES RESPONSIBILITY FOR THIS DESIGN, AND HAS THE QUALIFICATIONS AND MEETS THE REQUIREMENTS SET OUT IN THE ONTARIO BUILDING CODE TO BE A OTHER DESIGNER.

QUALIFICATION INFORMATION REQUIRED UNLESS DESIGN IS EXEMPT UNDER DIV. C - 3.2.5.1. OF THE BUILDING CODE.

NATHAN PROCTOR		42126
NAME	SIGNATURE	BCIN

DRAWINGS ARE PROPERTY OF MASTER EDGE HOMES

ADDRESS:
21
RAYENGLOSS
MARKHAM
ON L3T 4C8

CLIENT:

CHASE

PROJECT TYPE:

RENOVATION

DATE:

22/01/2021

DD MM YYYY


SCALE:

3/16"=1'-0"

DWG NAME:

**EXISTING
1ST FLOOR**

A3

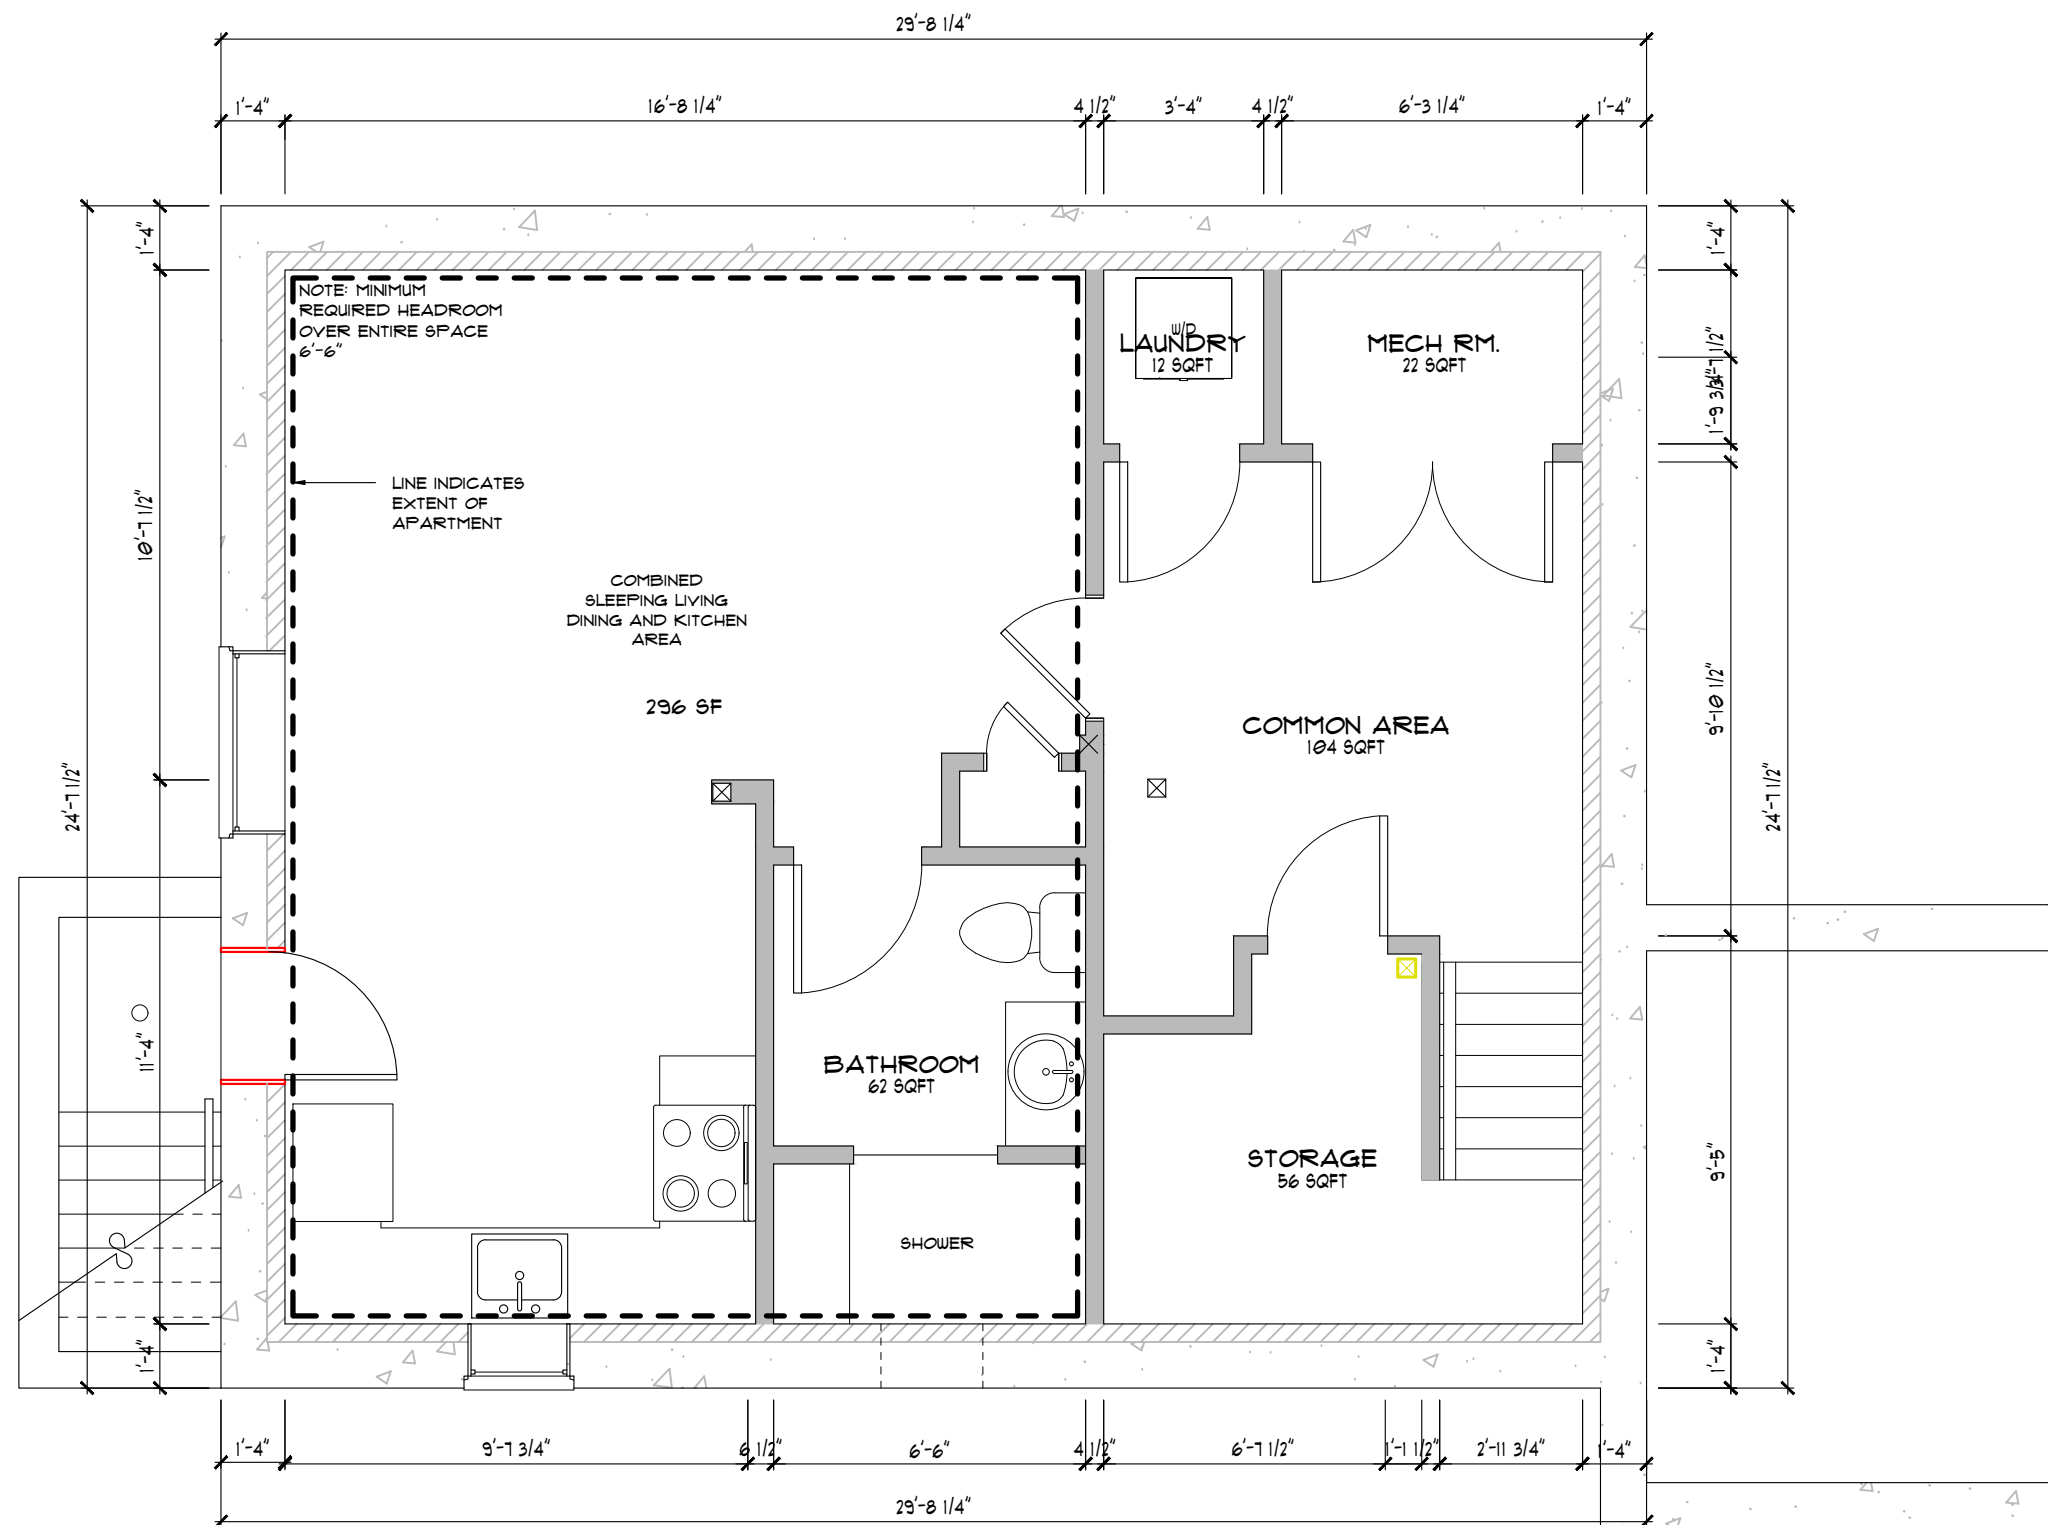

DRAWN BY:



THE UNDERSIGNED HAS REVIEWED AND TAKES RESPONSIBILITY FOR THIS DESIGN, AND HAS THE QUALIFICATIONS AND MEETS THE REQUIREMENTS SET OUT IN THE ONTARIO BUILDING CODE TO BE A OTHER DESIGNER.

QUALIFICATION INFORMATION REQUIRED UNLESS DESIGN IS EXEMPT UNDER DIV. C - 3.2.5.1. OF THE BUILDING CODE.

NATHAN PROCTOR 42126
NAME SIGNATURE BCIN

DRAWINGS ARE PROPERTY OF MASTER EDGE HOMES

ADDRESS:

21
RAVENGLOSS
MARKHAM
ON L3T 4C8

CLIENT:

BEAN

PROJECT TYPE:

RENOVATION

DATE:

12/23/2020

DD MM YYYY


SCALE:

1/4"=1'-0"

DWG NAME:

NEW
BASEMENT

A2

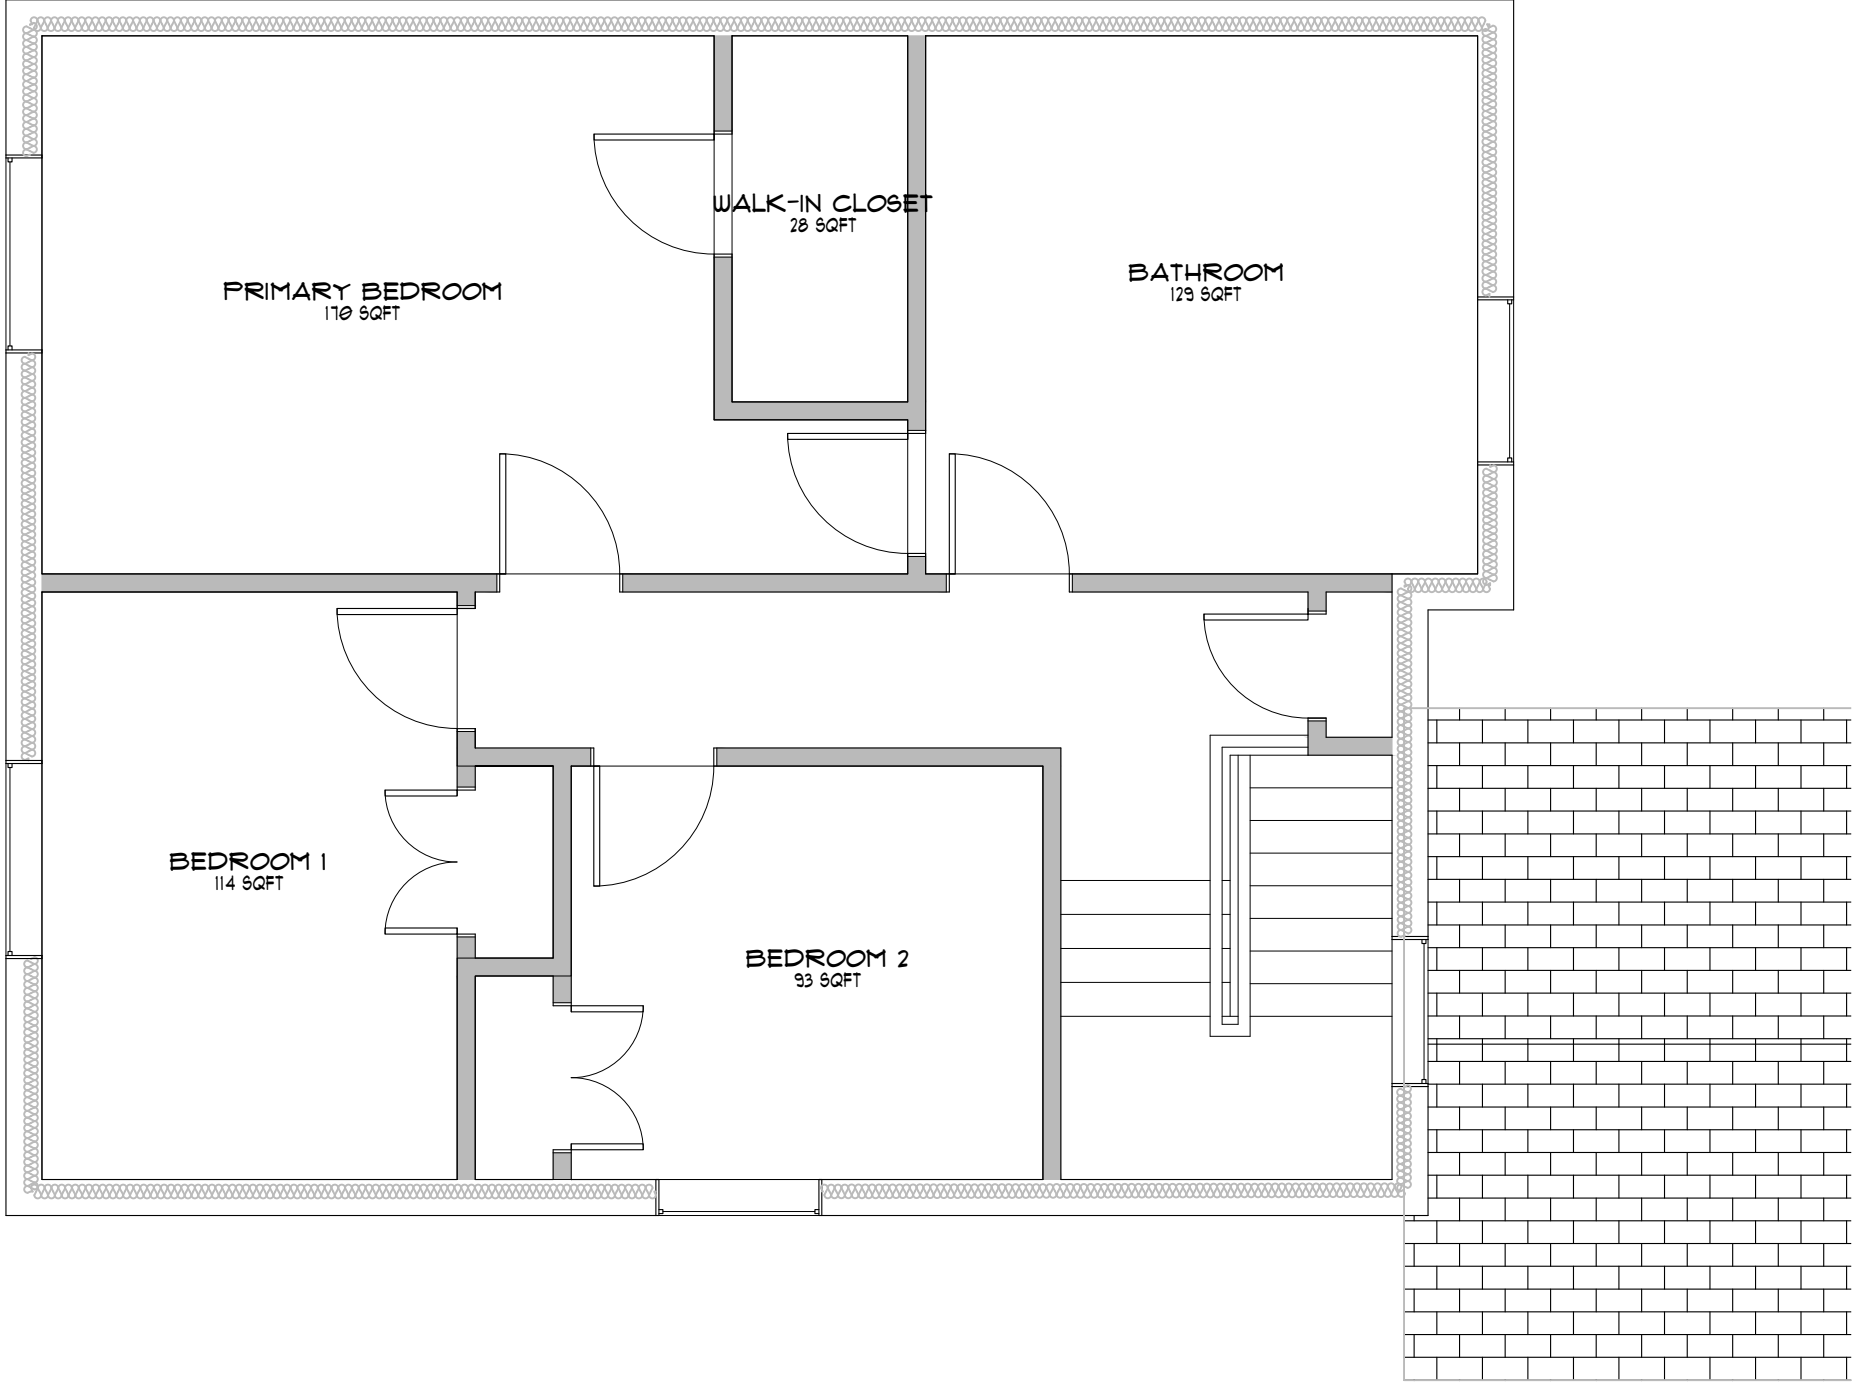

DRAWN BY:

M

NATHAN PROCTOR

MASTER EDGE

homes

QUALITY CRAFTSMANSHIP YOU CAN TRUST

THE UNDERSIGNED HAS REVIEWED AND TAKES RESPONSIBILITY FOR THIS DESIGN, AND HAS THE QUALIFICATIONS AND MEETS THE REQUIREMENTS SET OUT IN THE ONTARIO BUILDING CODE TO BE A OTHER DESIGNER.

QUALIFICATION INFORMATION REQUIRED UNLESS DESIGN IS EXEMPT UNDER DIV. C - 3.2.5.1. OF THE BUILDING CODE.

NATHAN PROCTOR

Nathan P

42126

NAME

SIGNATURE

BCIN

DRAWINGS ARE PROPERTY OF MASTER EDGE HOMES

ADDRESS:

21

RAVENGLOSS

MARKHAM

ON L3T 4C8

CLIENT:

BEAN

PROJECT TYPE:

RENOVATION

DATE:

12/23/2020

DDMMYYYY

SCALE:

1/4"=1'-0"

DWG NAME:

EXISTING

2ND FLOOR

A4