




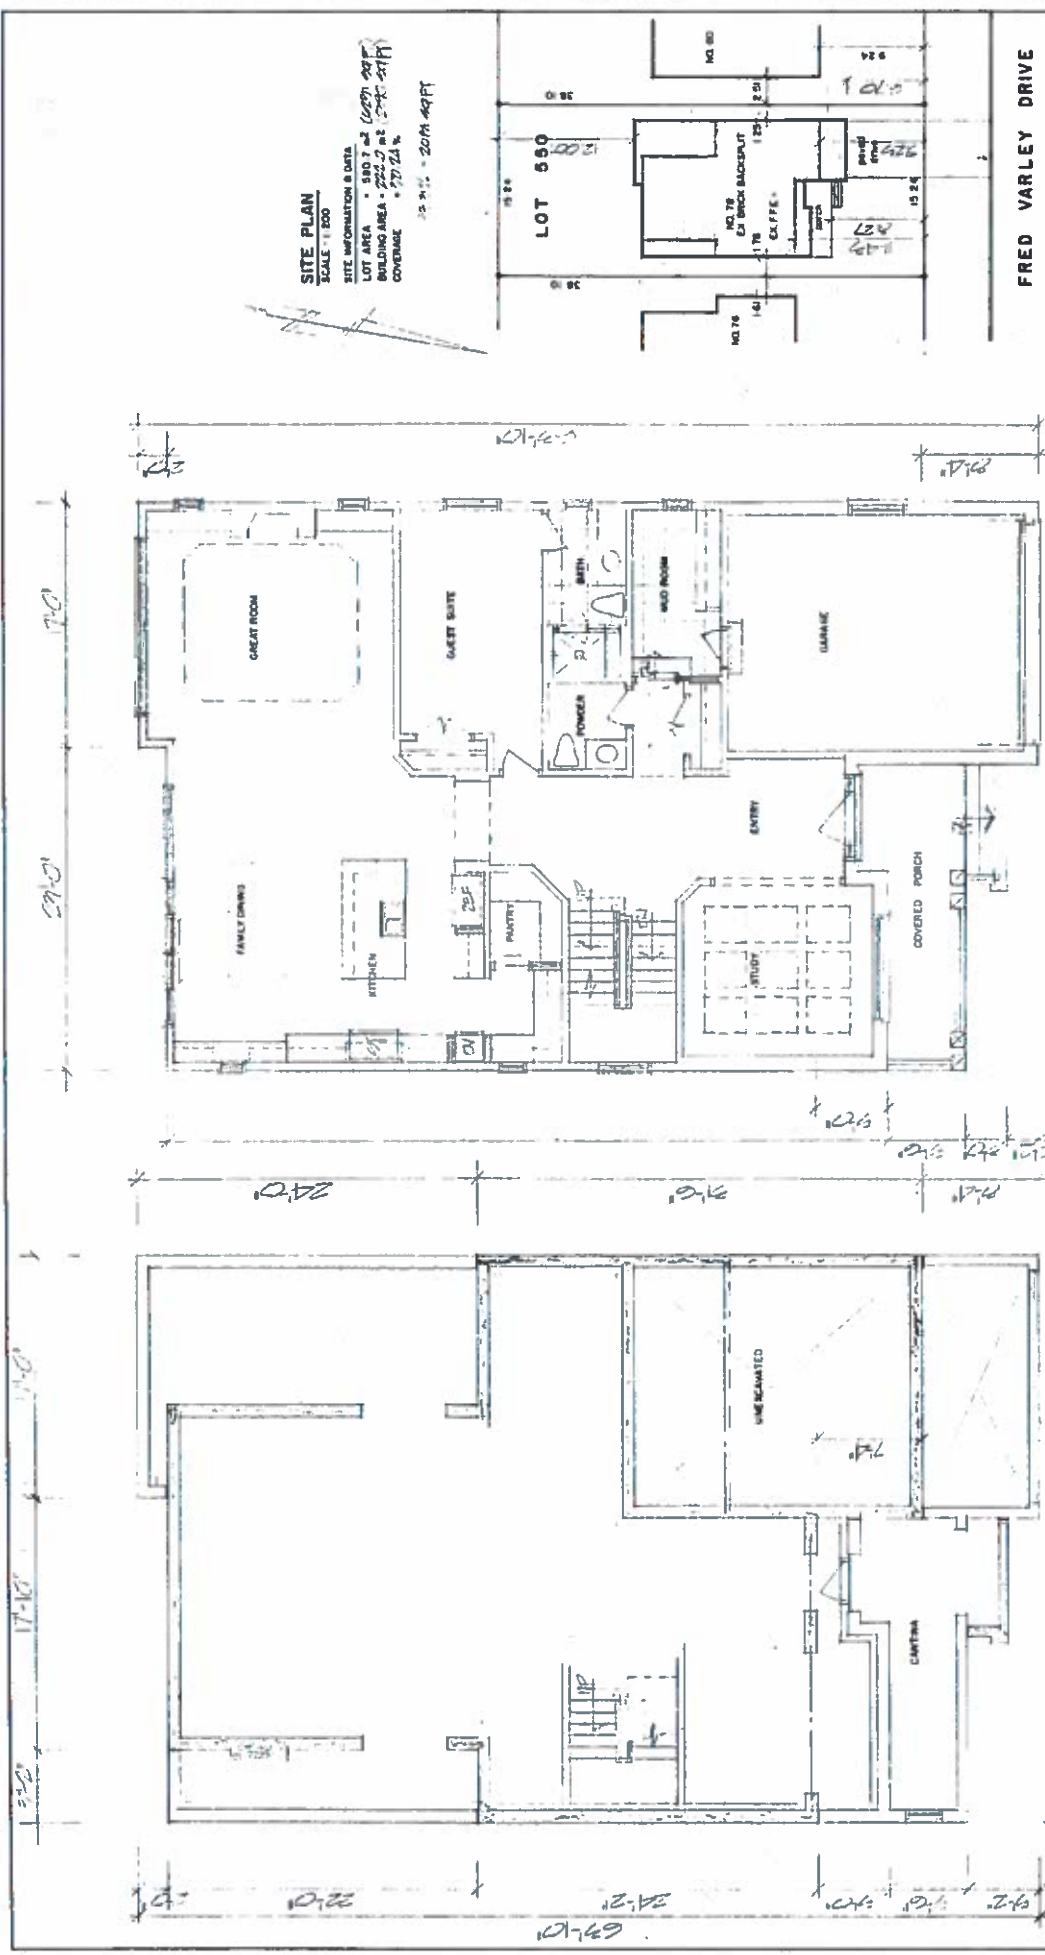

78 FRED VARLEY DRIVE CITY OF MARKHAM THE GREGORY DESIGN GROUP 18 CHURCH STREET MARKHAM, ONTARIO L3P 2L6 (416) 770-6667 info@gregorydesigngroup.com		OWNER THE GREGORY DESIGN GROUP 18 CHURCH STREET MARKHAM, ONTARIO L3P 2L6 (416) 770-6667 info@gregorydesigngroup.com	DATE 2/17/20	PROJECT NO. 1722	REVISION 1
---	--	---	------------------------	----------------------------	----------------------

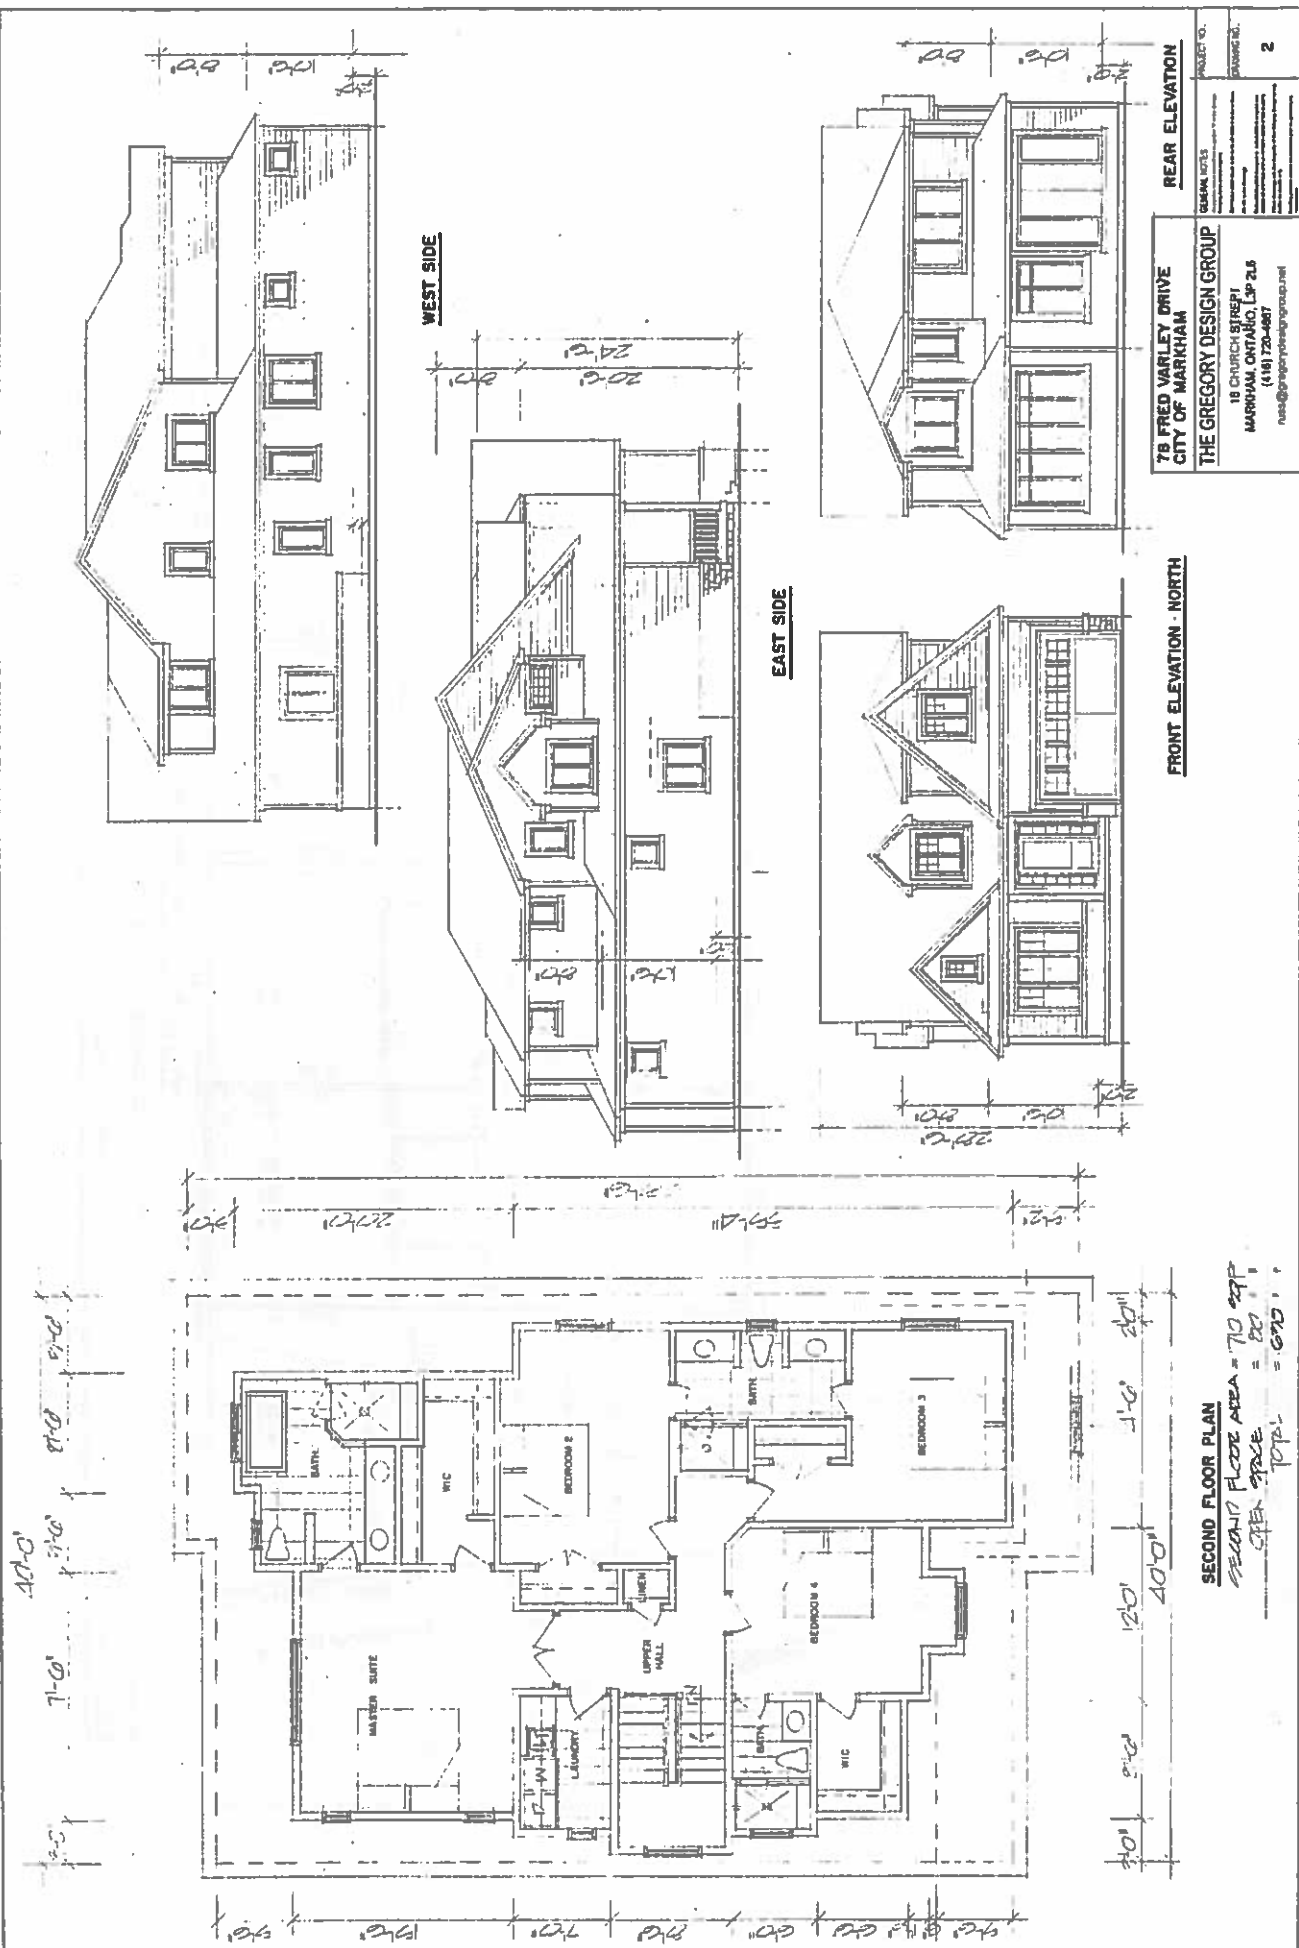

Plan of Survey of
 LOTS 349 to 354 incl - REGD. PLAN 7566
 TOWNSHIP OF MARKHAM
 COUNTY OF YORK

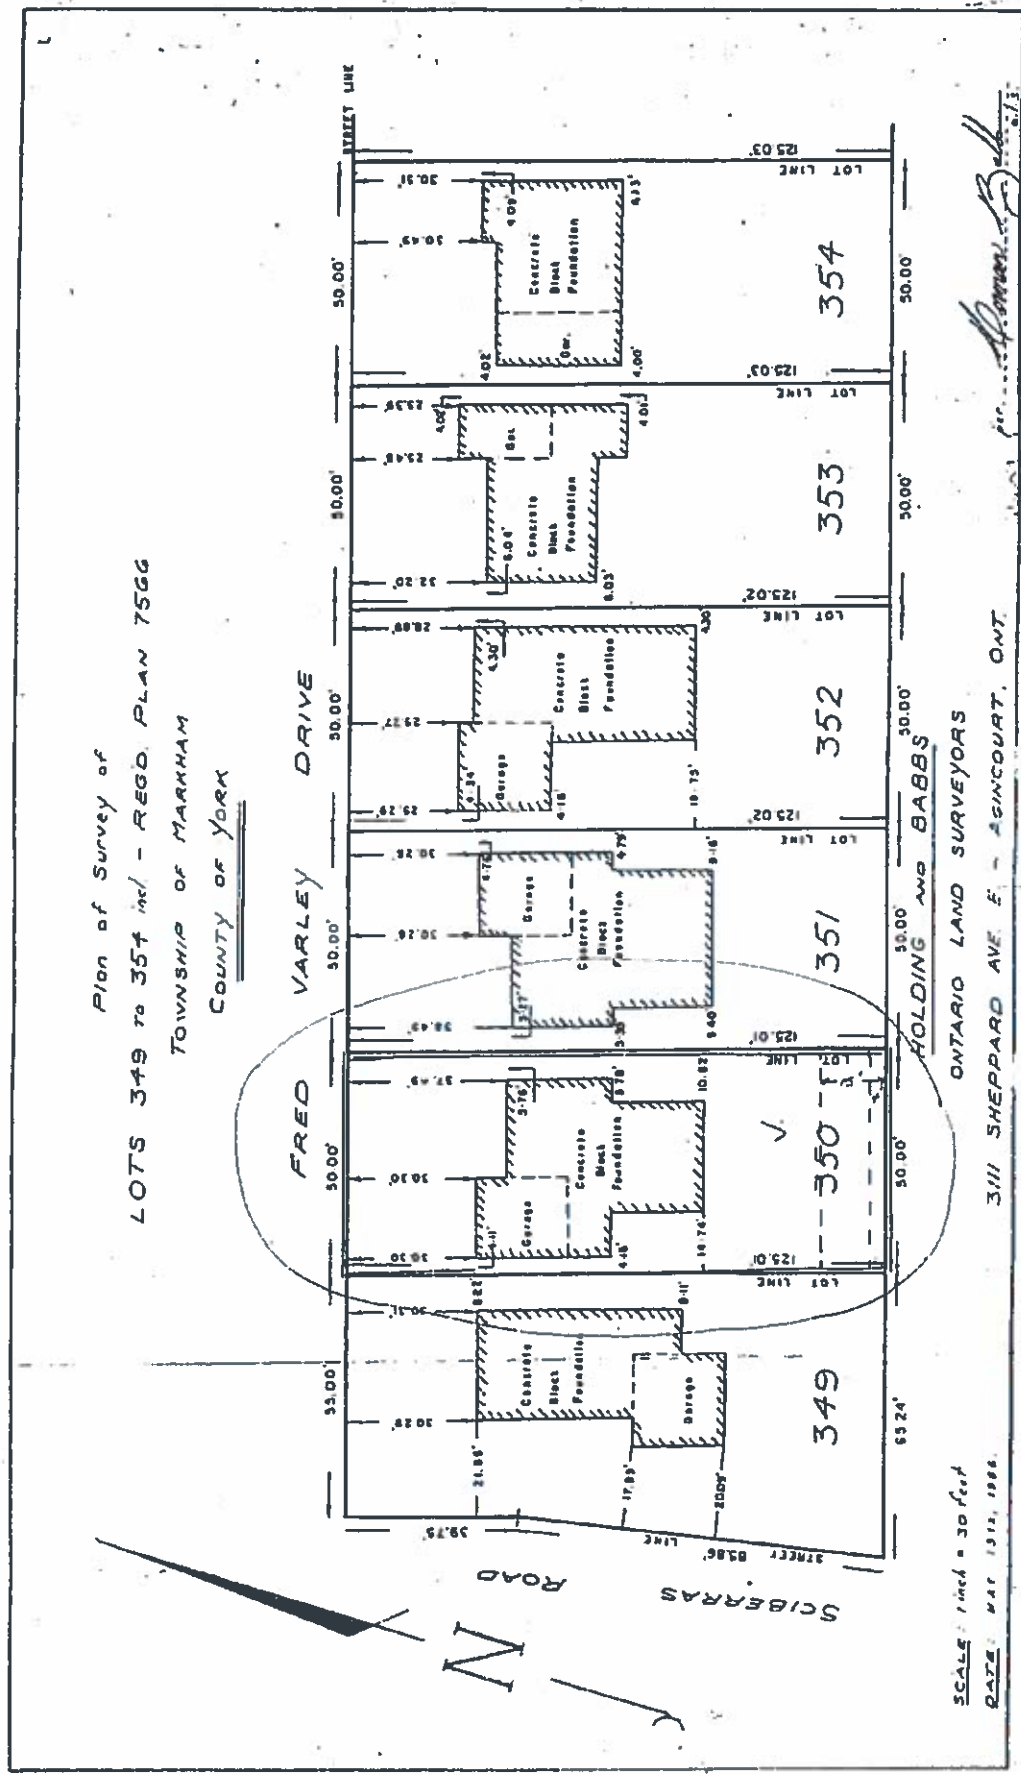

SCALE 1 inch = 30 feet
 DATE MAY 13 1986

ONTARIO LAND SURVEYORS
 HOLDING AND BABBS
 3111 SHEPPARD AVE. E. - AGINCOURT, ONT.

Handwritten signature: Norman B. Bell