



3 SUNFLOWER CRT.
Markham, Ontario
Project # 19-07



1907 - DESIGN 19 - COA -R2
OCTOBER 2, 2019



REAR ELEVATION

SCALE: 3/32" = 1'-0"

3 SUNFLOWER CRT.
Markham, Ontario
Project # 19-07

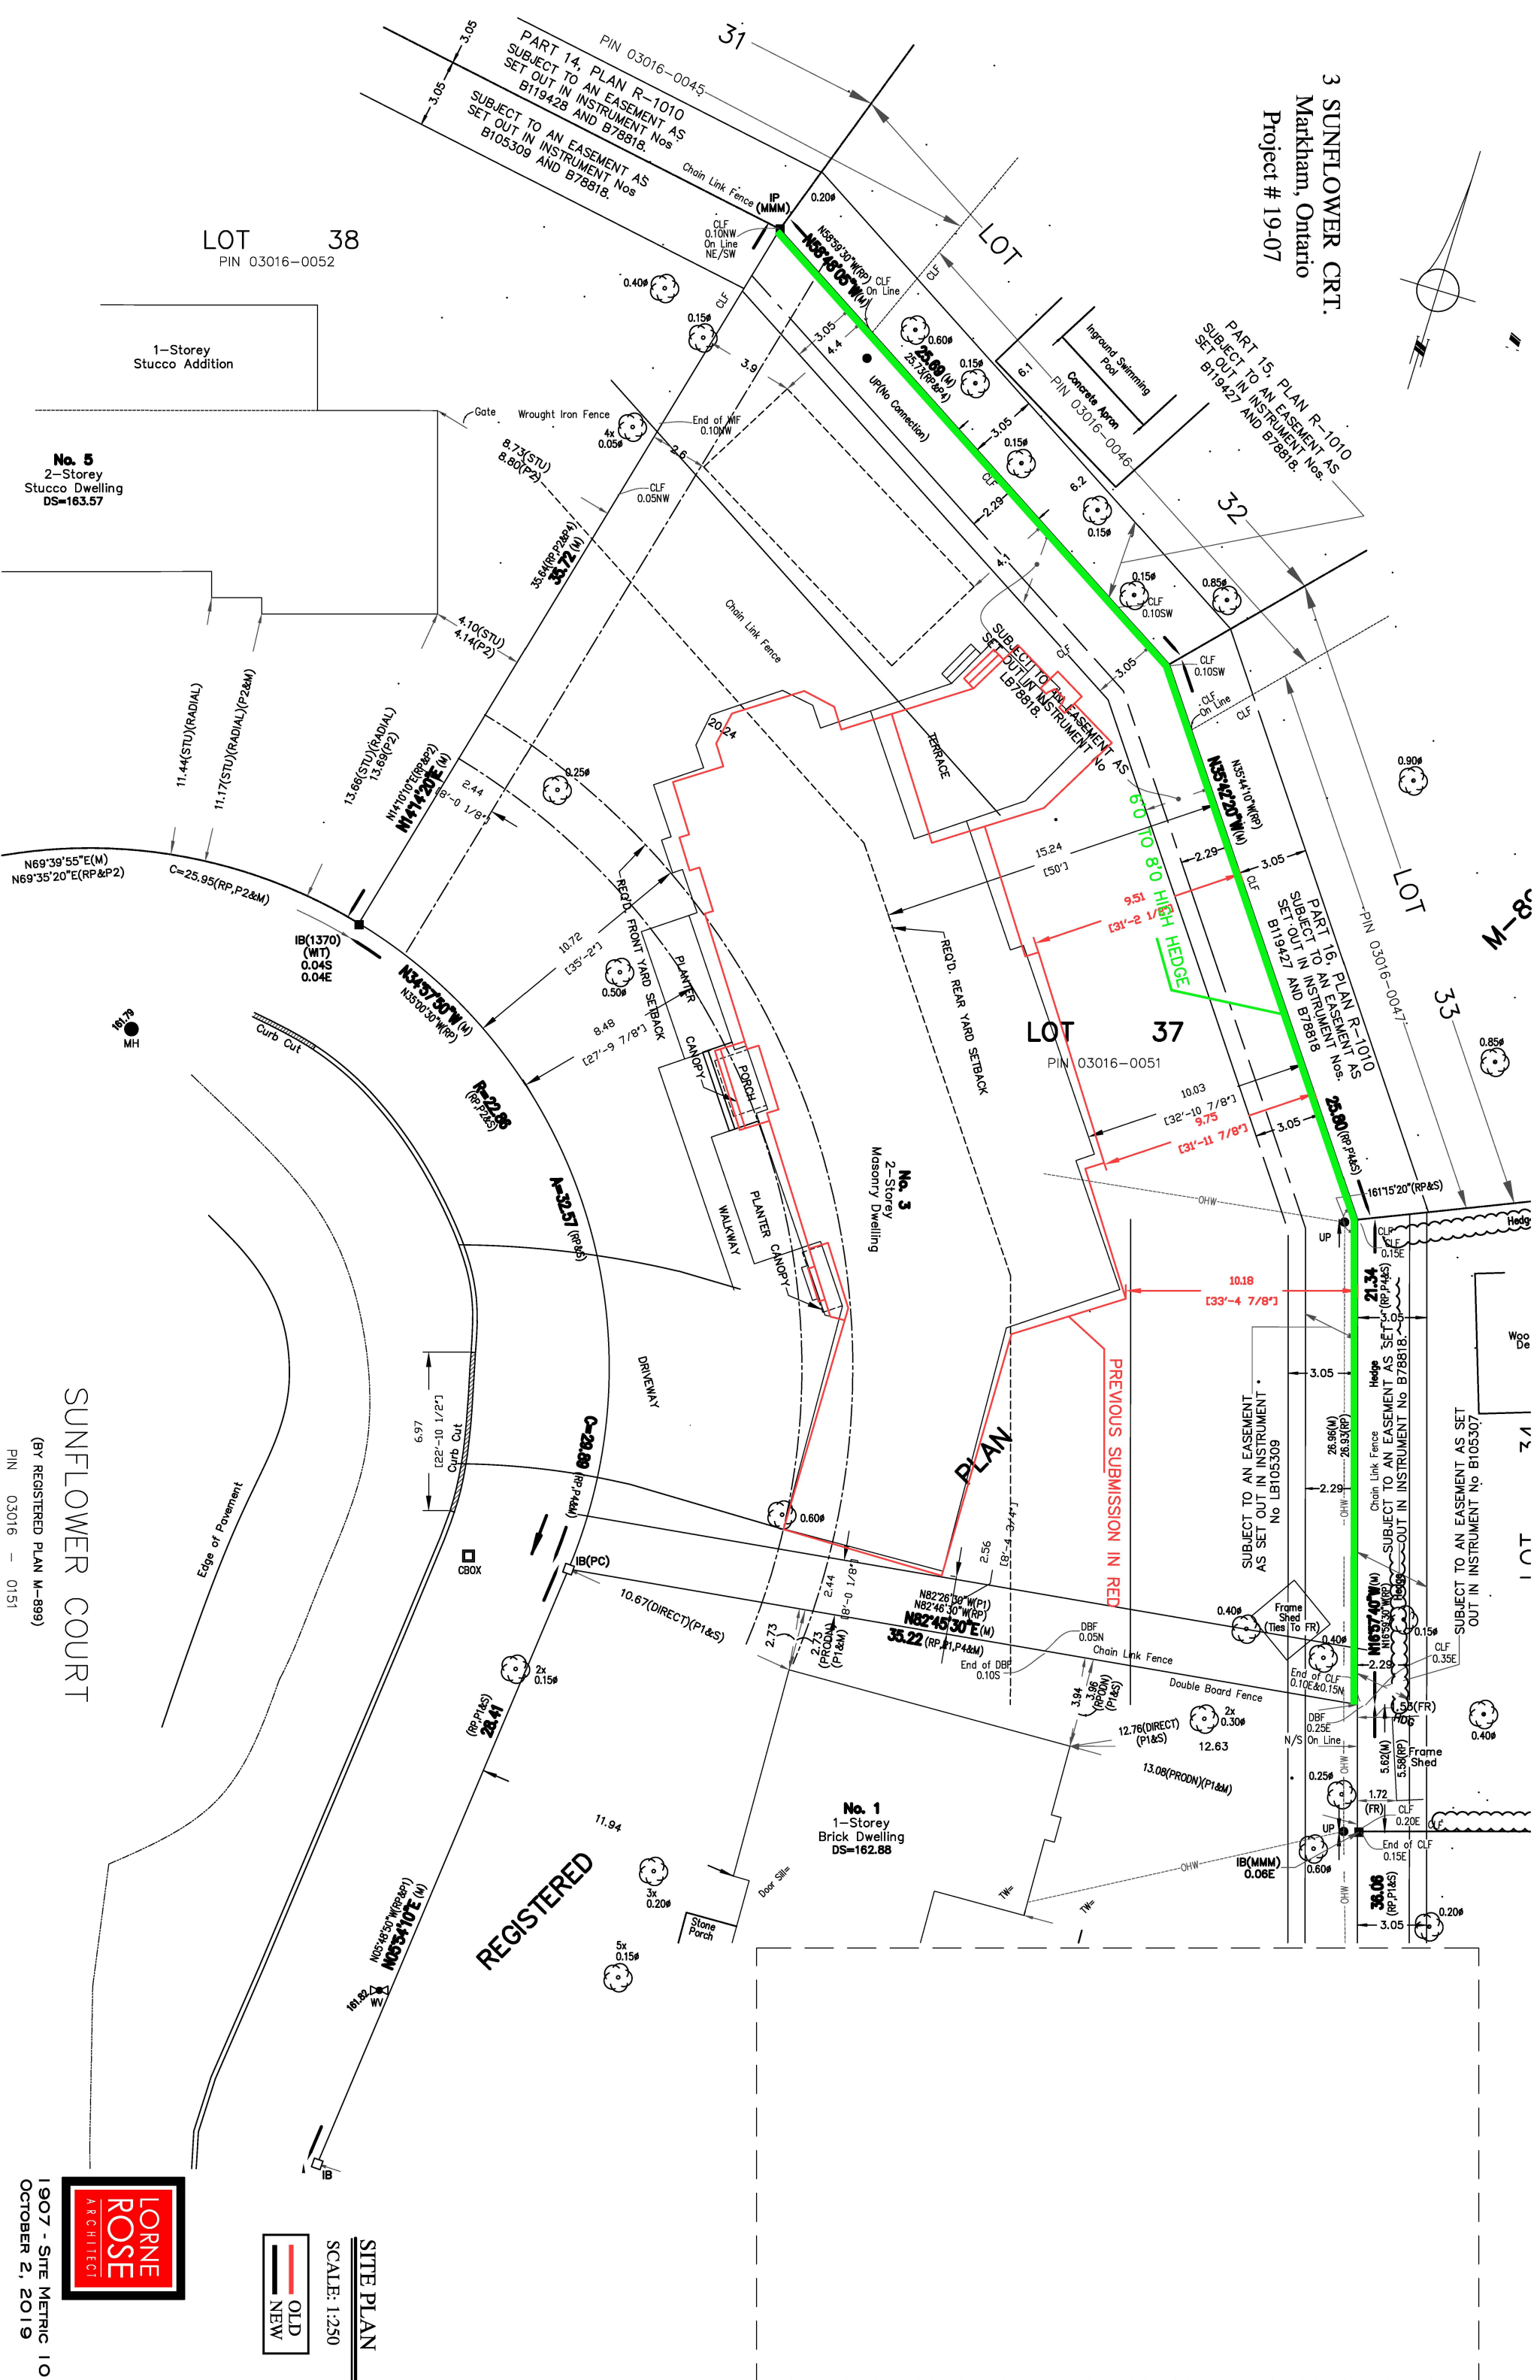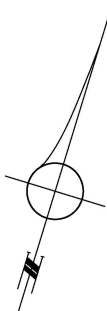

PLAN

REGISTERED

SUNFLOWER COURT

(BY REGISTERED PLAN M-899)

PIN 03016 - 0151



1907 - SITE METRIC 10
OCTOBER 2, 2019



SITE PLAN
SCALE: 1:250