


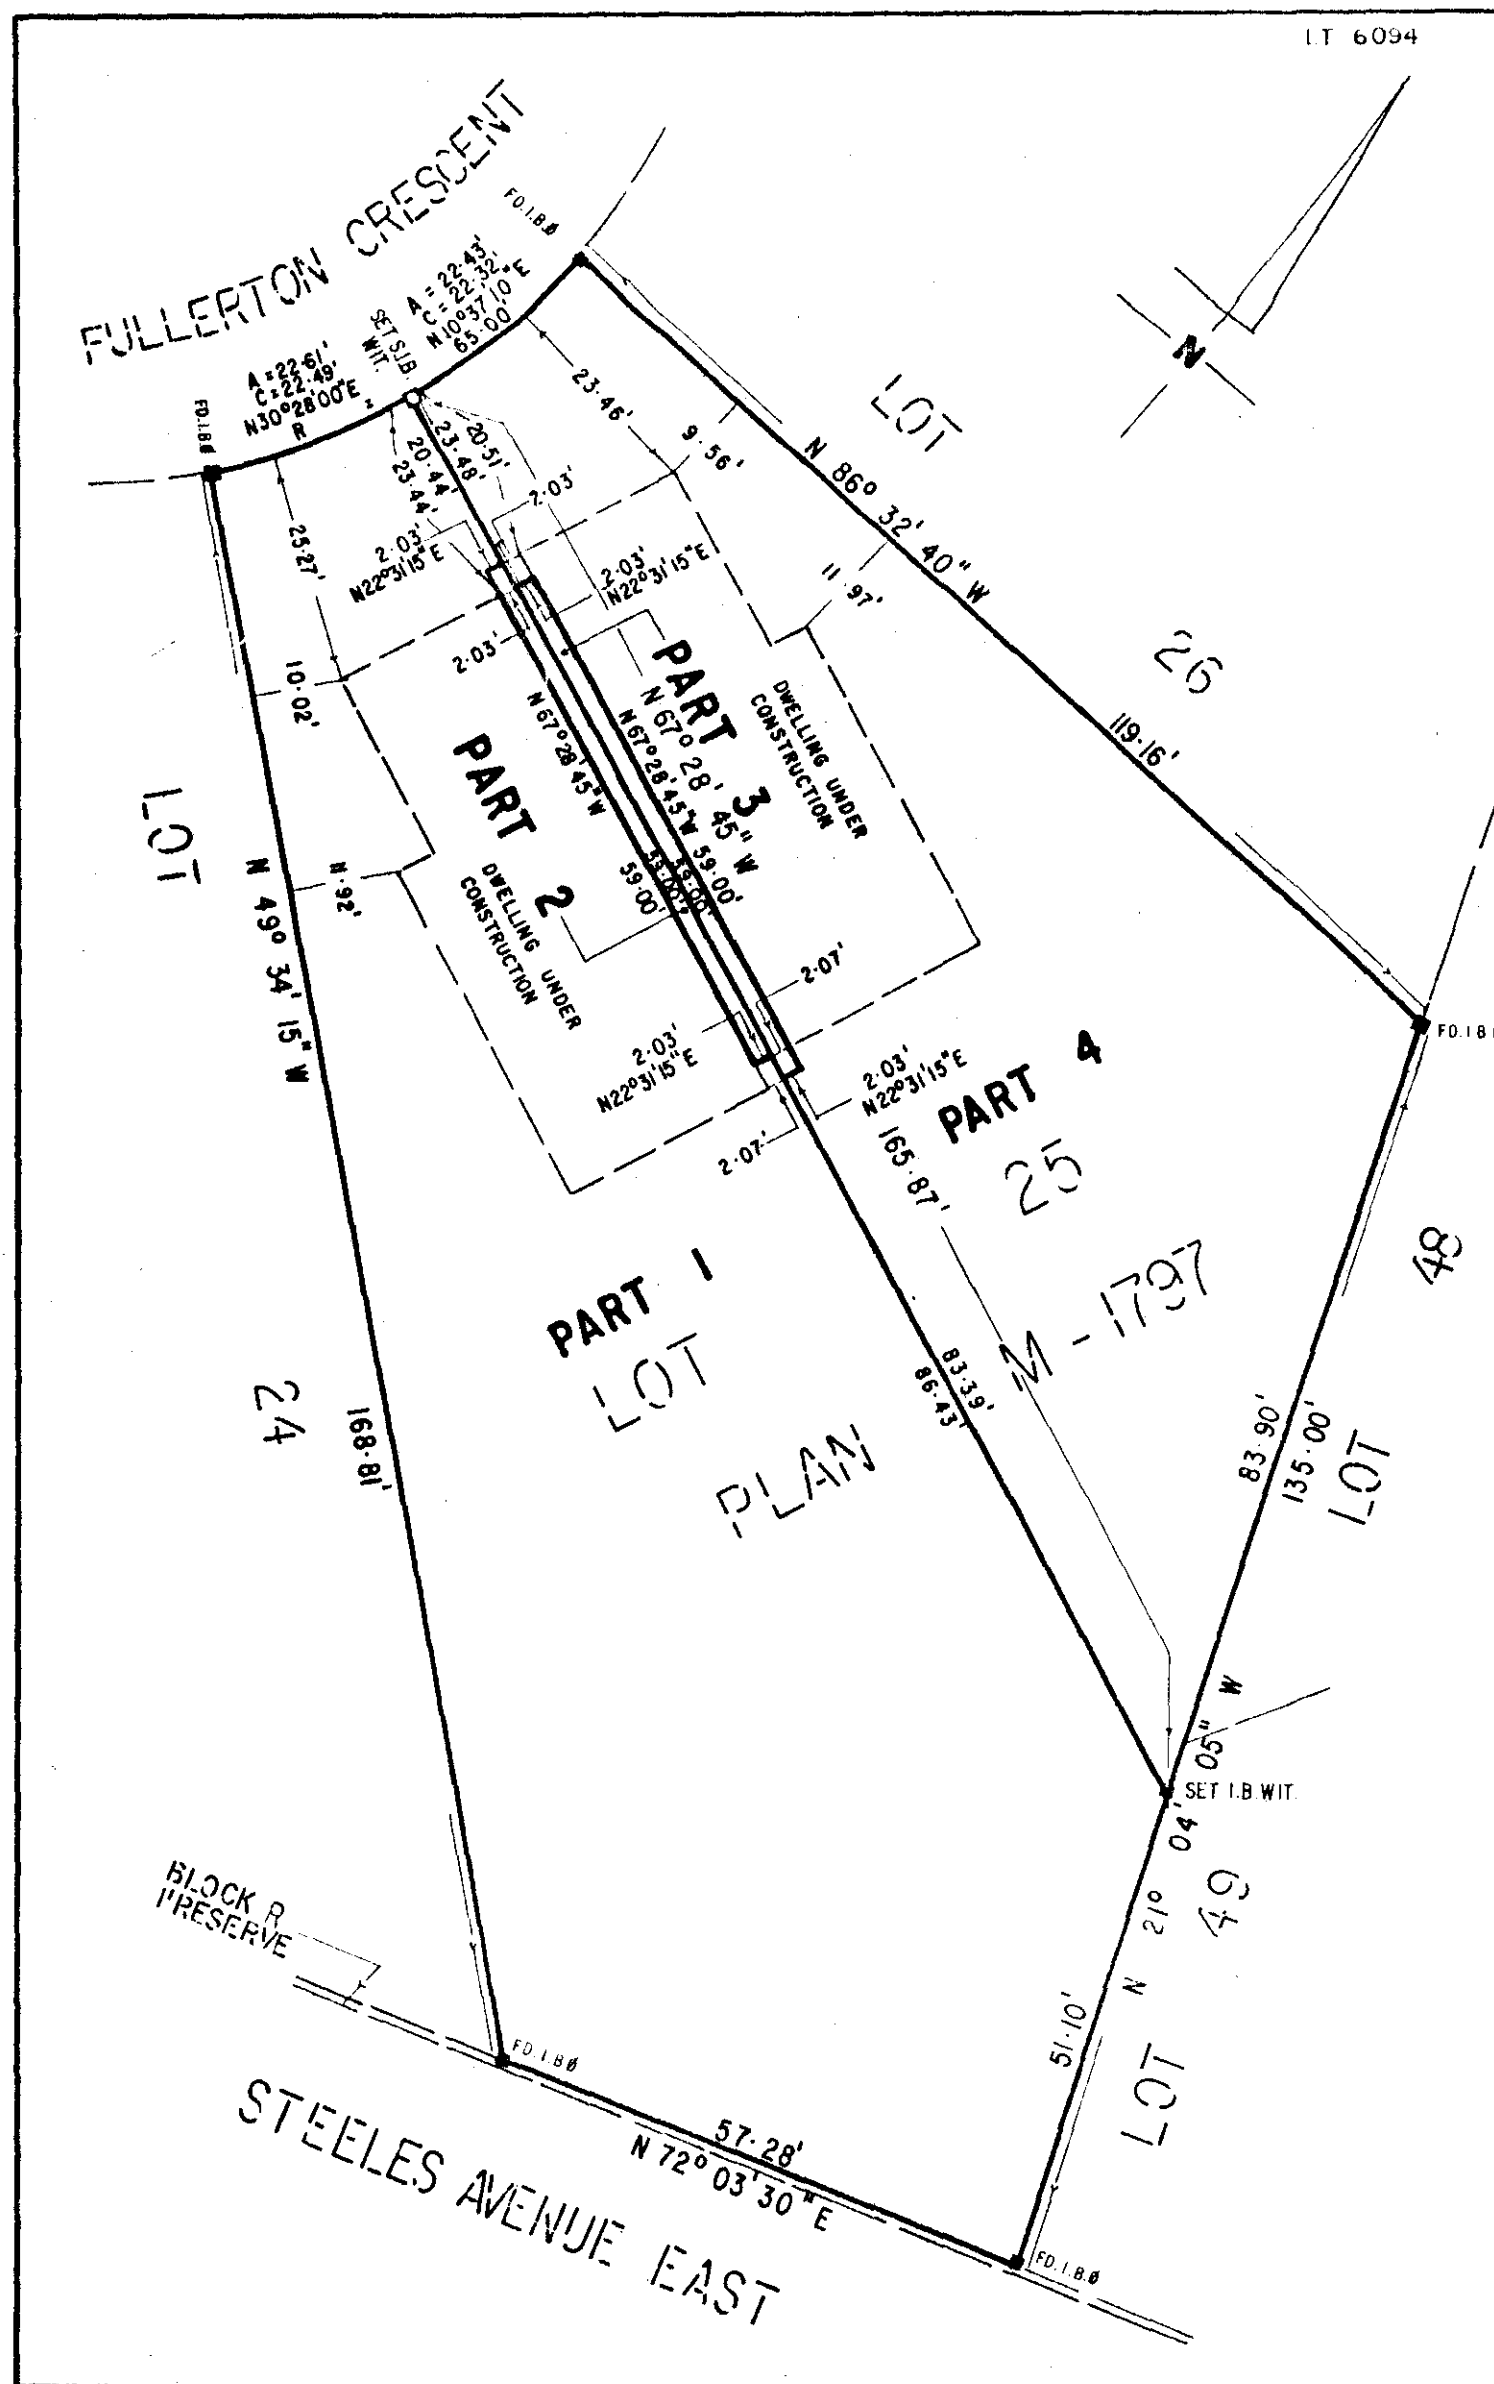

I REQUIRE THIS PLAN TO BE
DEPOSITED UNDER THE LAND
TITLES ACT

DATE: Sept. 28, 1978

A. Kikas
ANTON KIKAS
ONTARIO LAND SURVEYOR

PLAN 66R - 10522

RECEIVED AND DEPOSITED

DATE: 10 Oct, 1978
A-722292

J. Walsh n.s.a.
LAND REGISTRAR FOR THE LAND
TITLES DIVISION OF TORONTO
AND YORK SOUTH (NO. 66)

APPROVED October 5, 1978

I. Peter Woods
ASST. EXAMINER OF SURVEYS

PARTS 1 TO 4 :- ALL OF PARCEL 25-1,
SECTION M-1797

PLAN OF SURVEY OF LOT 25, PLAN M - 1797 TOWN OF MARKHAM REGIONAL MUNICIPALITY OF YORK

SCALE 1" = 20'
ANTON KIKAS O.L.S.
1978

SURVEYOR'S CERTIFICATE

- I HEREBY CERTIFY
1. THAT THIS SURVEY AND PLAN ARE CORRECT AND IN ACCORDANCE WITH THE SURVEY ACT AND THE LAND TITLES ACT AND THE REGULATIONS MADE THEREUNDER.
 2. THAT I WAS PRESENT AT AND DID PERSONALLY SUPERVISE THE SURVEY REPRESENTED BY THIS PLAN
 3. THAT THIS PLAN CONTAINS A TRUE COPY OF THE FIELD NOTES OF SURVEY
 4. THAT THE SURVEY WAS COMPLETED ON THE 20 DAY OF Sept 1978
- DATE Sept. 26 1978

A. Kikas
ANTON KIKAS, ONTARIO LAND SURVEYOR

NOTES

THE N 49° 34' 15" W OF THE SOUTHWESTERLY LIMIT OF LOT 25, PLAN M-1797, ASSUMED TO BE ASTRONOMIC, GOVERNS ALL BEARINGS HEREON.


- S.I.B. DENOTES STANDARD IRON BAR 1" SQUARE x 48" LONG
- I.B. DENOTES IRON BAR 5/8" SQUARE x 24" LONG
- I.B. DENOTES IRON BAR 5/8" ROUND x 24" LONG
- F.D. DENOTES FOUND

TIES ARE TAKEN TO CONCRETE FOUNDATION

WIT. DENOTES WITNESS.

Anton Kikas Limited
CONSULTING ENGINEERS
ONTARIO LAND SURVEYORS - PLANNERS
2028 AVENUE RD. TORONTO M5M 4A4 Tel. 489-1991

66R 10522

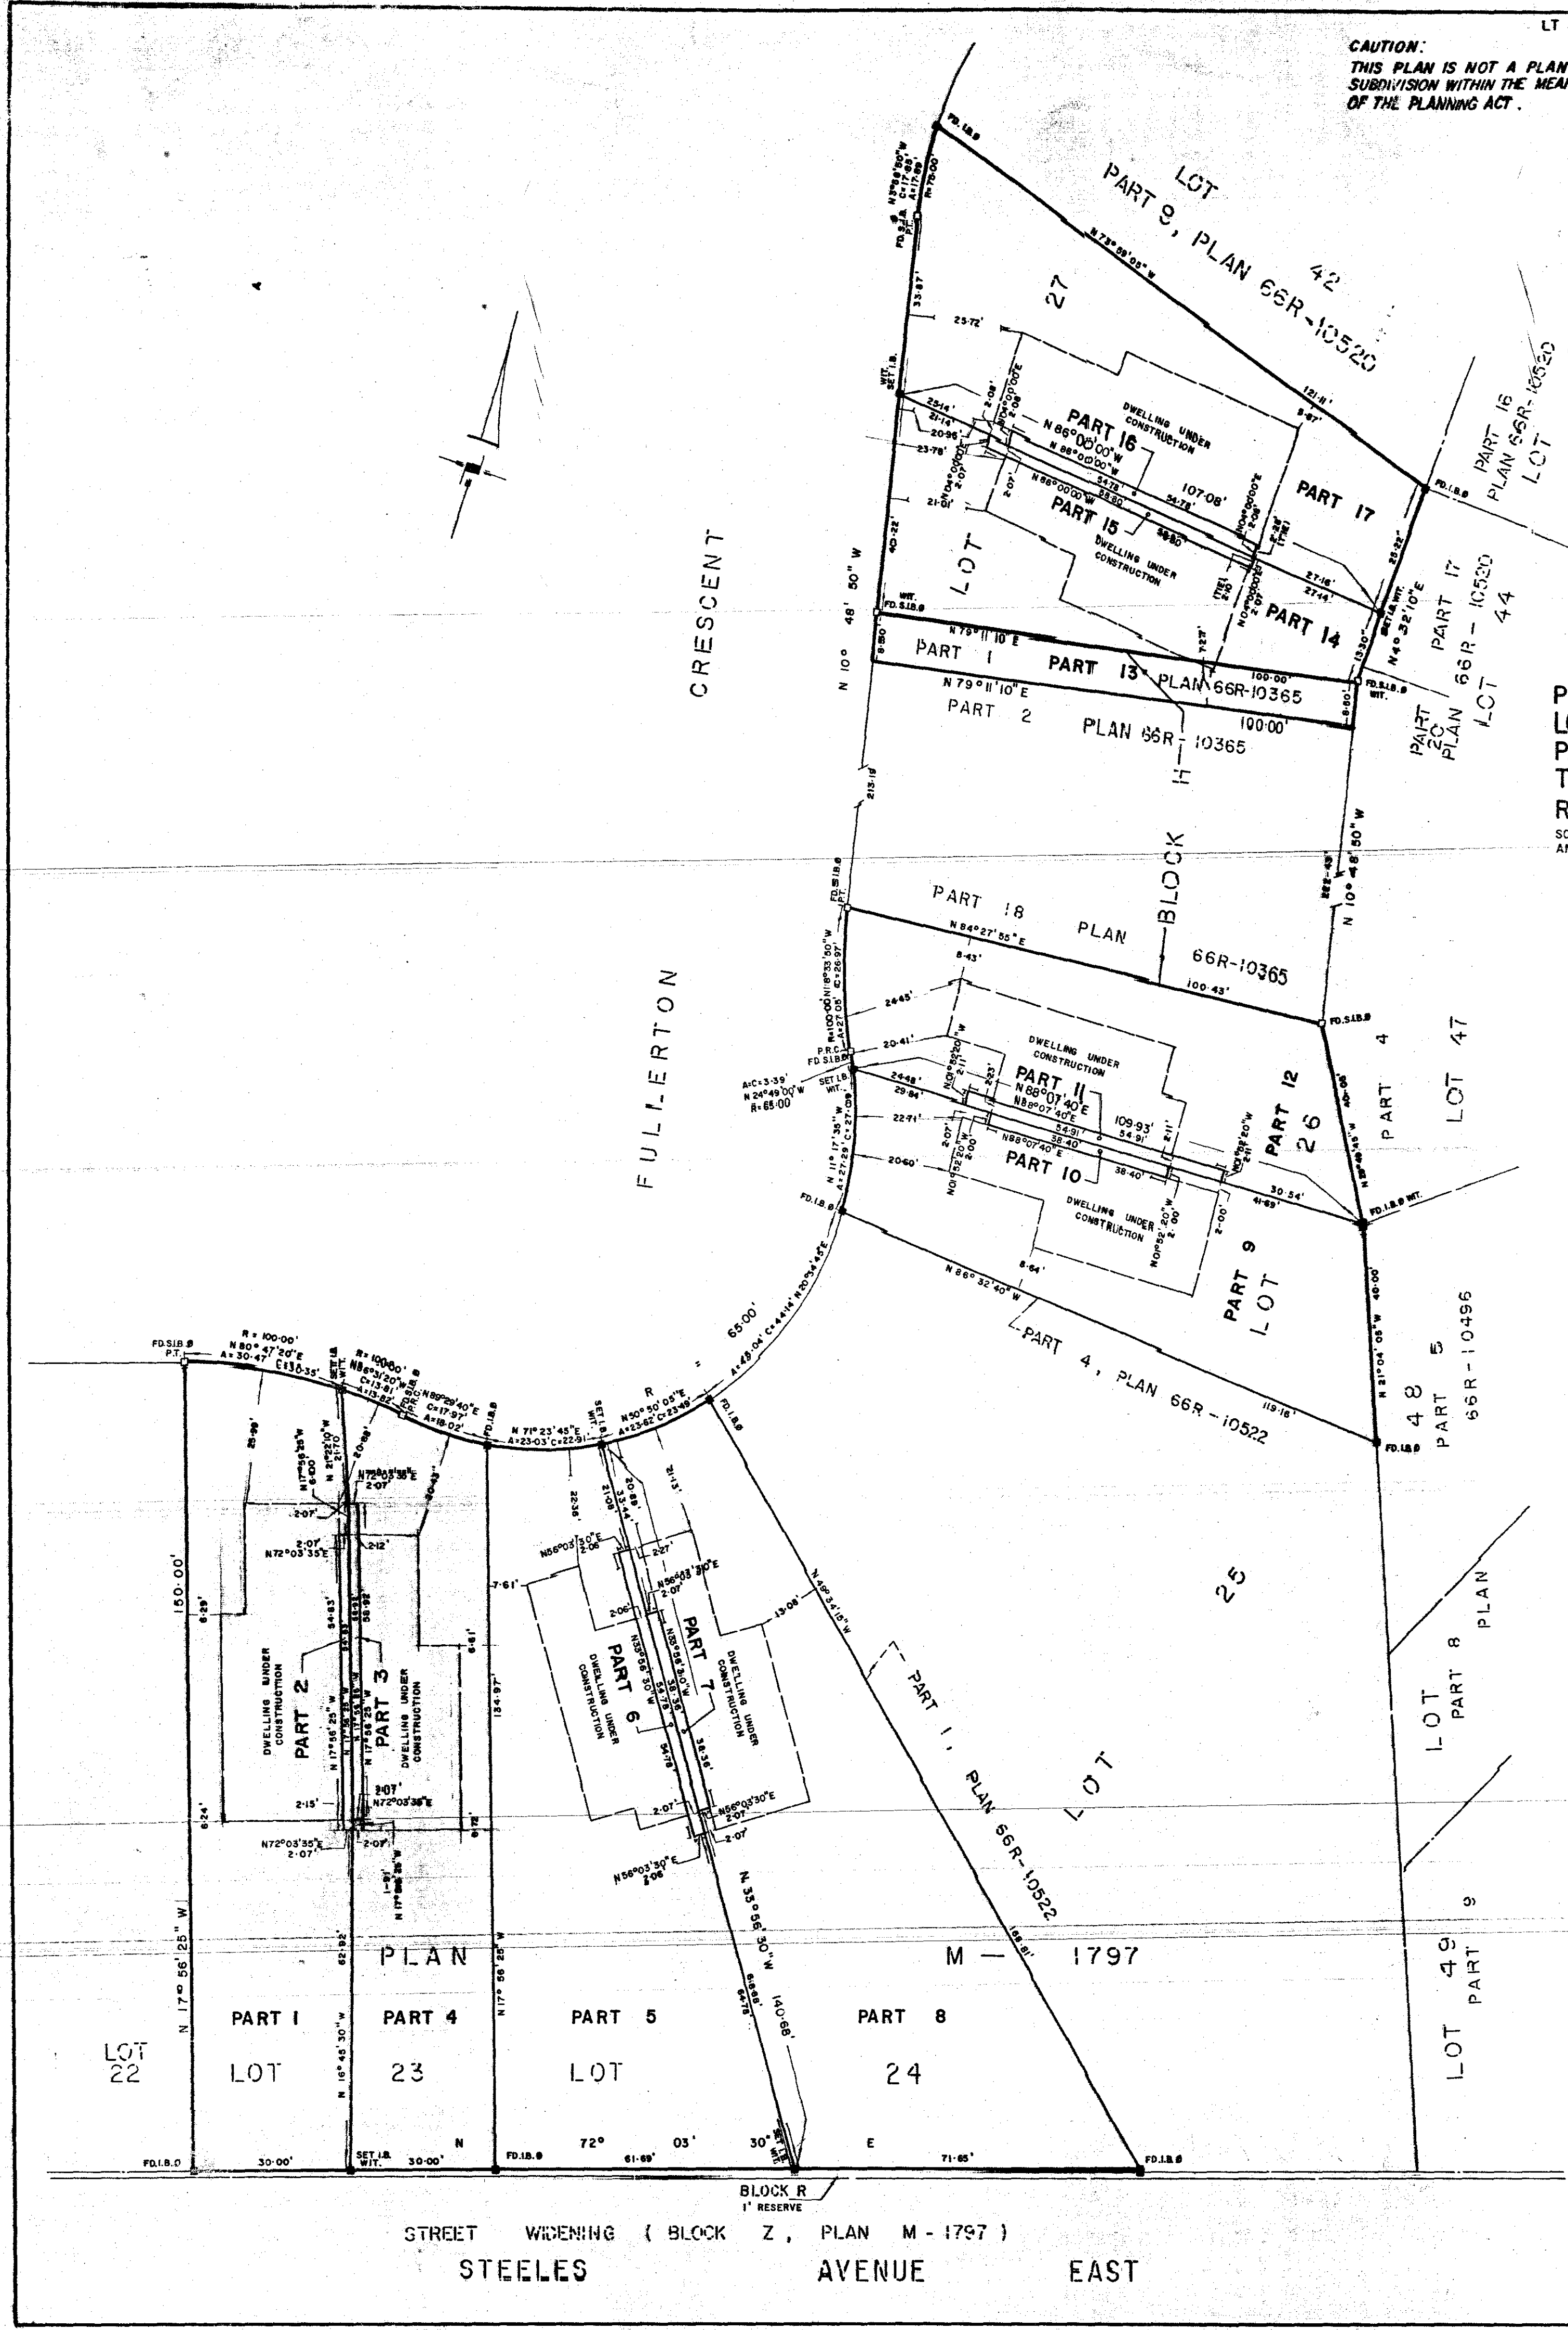

CAUTION:
THIS PLAN IS NOT A PLAN OF
SUBDIVISION WITHIN THE MEANING
OF THE PLANNING ACT.

LT 6813

I REQUIRE THIS PLAN TO BE
DEPOSITED UNDER THE LAND
TITLES ACT.
DATE: FEBRUARY 23, 1979
A. Kik
ANTON KIKAS - O.L.S.

PLAN 66R-10825
RECEIVED AND DEPOSITED
DATE: 8 MARCH 1979
A-753060
B. Johnson
LAND REGISTRAR FOR THE LAND
TITLES DIVISION OF TORONTO
AND YORK SOUTH (NO. 66)
APPROVED MARCH 7, 1979
[Signature]
ASST. EXAMINER OF SURVEYS

PLAN OF SURVEY OF
LOTS 23, 24, 26, 27 AND
PART OF BLOCK H, PLAN M-1797
TOWN OF MARKHAM
REGIONAL MUNICIPALITY OF YORK
SCALE: 1" = 20'
ANTON KIKAS - O.L.S. 1979.

SURVEYOR'S CERTIFICATE

- I CERTIFY THAT:
- THIS SURVEY AND PLAN ARE CORRECT AND IN ACCORDANCE WITH THE SURVEY ACT AND THE LAND TITLES ACT AND THE REGULATIONS MADE THEREUNDER;
 - THE SURVEY WAS COMPLETED ON THE 20th DAY OF FEBRUARY, 1979.

DATE: FEB. 22, 1979
A. Kik
ANTON KIKAS - ONTARIO LAND SURVEYOR

NOTES

THE N10°48'50"W OF THE EASTERLY LIMIT OF FULLERTON CRESCENT PLAN M-1797 ASSUMED TO BE ASTRONOMIC GOVERNS ALL BEARINGS HEREON.

□ S.I.B. Ø DENOTES STANDARD IRON BAR 1" DIA. x 48" LONG
■ I.B. Ø DENOTES IRON BAR 5/8" SQ. x 24" LONG
■ I.B. Ø DENOTES IRON BAR 5/8" DIA. x 24" LONG
FD. DENOTES FOUND
WIT. DENOTES WITNESS

ALL FOUND BARS ARE IDENTIFIED BY N°922, UNLESS SHOWN OTHERWISE. TIES ARE TAKEN TO CONCRETE FOUNDATION.

Anton Kikas Limited
Consulting Engineers
Ontario Land Surveyors - Planners
2028 Avenue Road, Toronto M5M 4A4 Tel. 489-1991

66R 10825