


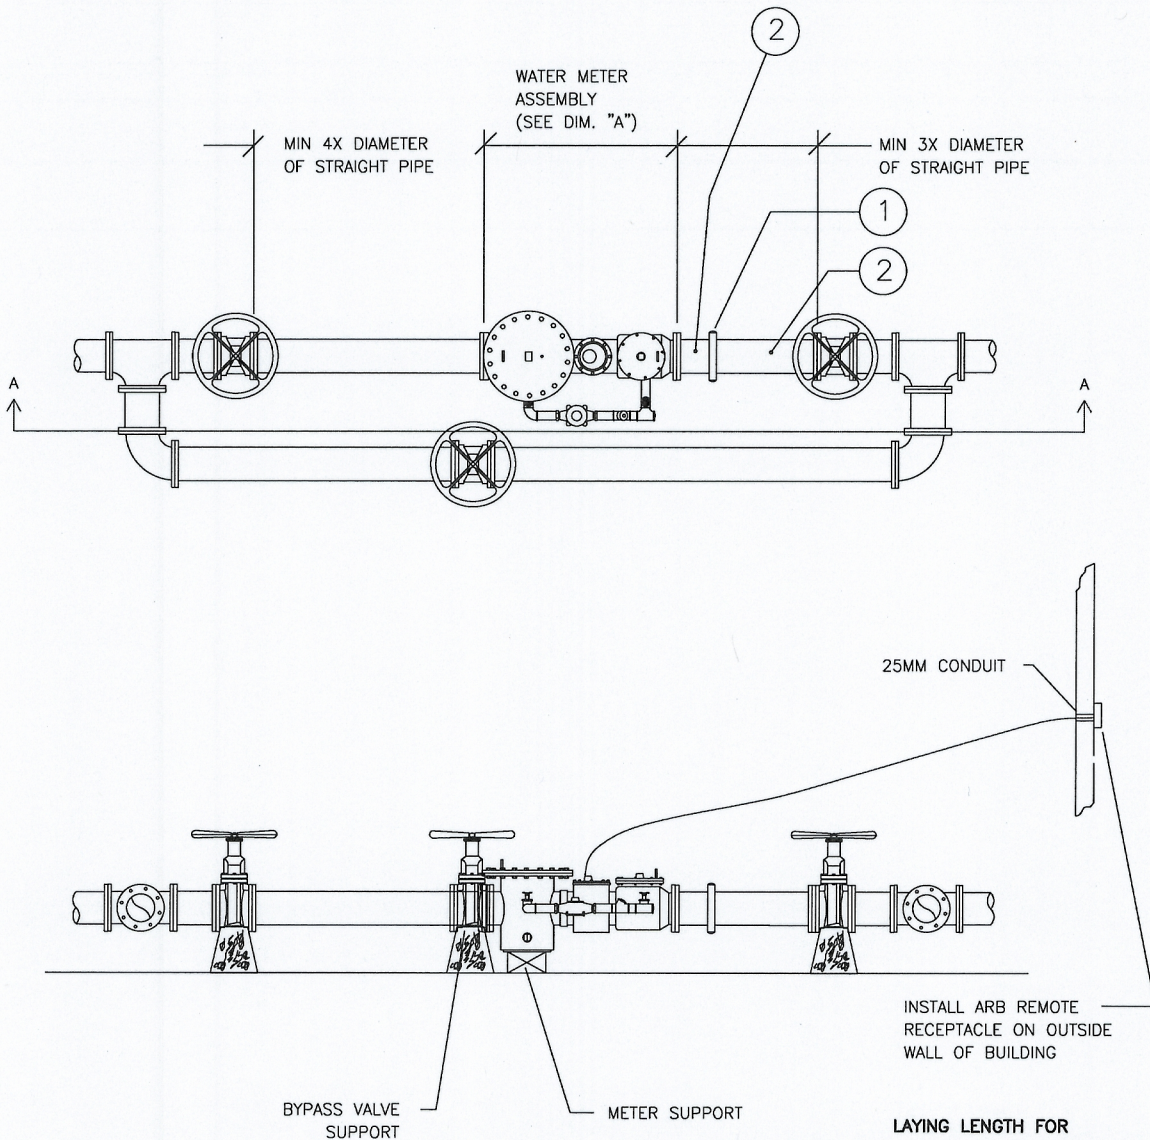

LEGEND

- 1) VICTAULIC COUPLING OR APPROVED ALTERNATIVE
- 2) SPACER WITH FLANGE TO VICTAULIC END

NOTE : ALL JOINTS SHALL BE FLANGE TO FLANGE FOR SIZES 100MM AND LARGER

SECTION A-A

LAYING LENGTH FOR PROTECTUS TYPE WATER METER WITH STRAINER

METER SIZE	DIM. A
4"/100mm	33/838
6"/150mm	45/1143
8"/200mm	53/1346
10"/250mm	68/1727

ALL DIMENSIONS ARE IN MILLIMETRES UNLESS OTHERWISE SHOWN.



ENGINEERING DEPARTMENT

DRAWING NAME:
**PROTECTUS TYPE WATER
 METER INSTALLATION IN
 METER ROOM
 (FOR COMBINED
 FIRE & DOMESTIC)**

SCALE: NTS
 REV: 0
 DATE: SEPTEMBER 2010

APPROVED BY:

 DIRECTOR OF ENGINEERING
 DWG. NO.

MW23